ARBORICULTURAL IMPACT ASSESSMENT

Gledswood Hills High School

9 Gregory Hills Drive, Gledswood Hills NSW 2557

Project No: G860 Date: 11 December 2024 Revision: B

CREATIVE PLANNING SOLUTIONS PTY LIMITED

Level 3, 397 Riley Street, Surry Hills NSW 2010 | 1/6 Tilley Lane, Frenchs Forest NSW 2086 PO Box 1074 Broadway NSW 2007 +61 2 8039 7461 | info@cpsplanning.com.au | www.cpsplanning.com.au | ABN: 70 135 093 926

Greg Tesoriero

Dip. Hort. (Arboriculture) - AQF Level 5

Regd. Consulting Arborist No. 3008

Director

QTRA No. 6291 B.LArch (Hons)

Reviewed by

Document Control

Project No. G860

Prepared for

NSW Department of Education

1/n

Prepared by Toby Piper Principal Consulting Arborist Dip. Arboriculture – AQF Level 5 Regd. Consulting Arborist No. 12352 B.LArch

Authorised by Greg Tesoriero Director Dip. Hort. (Arboriculture) – AQF Level 5 Regd. Consulting Arborist No. 3008 QTRA No. 6291 B.LArch (Hons)

Revision	Date	Description
А	25 November 2024	For Review of Environmental Factors (REF)
В	11 December 2024	Update for TSA, Ethos Urban & SI Stat Planning

Accreditations







© Copyright CREATIVE PLANNING SOLUTIONS PTY LIMITED 2024

This document is copyrighted; reproduction of this document or any part thereof is not permitted without prior written permission of Creative Planning Solutions Pty Limited.

Disclaimer

The Client acknowledges this Report, and any opinions, advice or recommendations expressed or given in it, are based on the information supplied by the Client and on the data, inspections, measurements and analysis carried out or obtained by CPS and referred to in the Report. No guarantee is implied with respect to future tree safety. The Client should rely on the Report and its contents, only to that extent.

т <i>4</i> 1		F CONTENTS ECUTIVE SUMMARY	2
2	INT	RODUCTION	4
	2.1	Background	4
	2.2	Objectives	4
	2.3	Legislation & Regulating Documents	4
	2.4	Documentation Received	5
	2.5	The Site	5
	2.6	Proposed Activity	5
	2.7	Concept Approval	7
	2.8	Limitations	7
3	ME	ТНОД	8
	3.1	Method	8
4	OB	SERVATIONS	11
	4.1	General	
	4.2	The Trees	11
5	DIS	CUSSION	12
	5.1	Impact Assessment	
	5.2	Trees Recommended for Removal	13
	5.3	Trees Recommended for Retention & Protection	14
	5.4	Ancillary Construction Related Impacts	14
6	со	NCLUSION	15
	6.1	Proposed Impact	15
	6.1.1	Significance of Environmental Impacts	15
7	REC	COMMENDATIONS	16
	7.1	Tree Removal	16
	7.2	Tree Retention & Protection	16
	7.3	Mitigation Measures	16
8	REF	ERENCES	
AF AF	PENDIX	CES 1 - TREE ASSESSMENT SCHEDULE 2 - TREE LOCATION PLANS 3 - IACA SIGNIFICANCE OF A TREE, ASSESSMENT RATING SYSTEM (STARS)	

APPENDIX 4 - EXTRACT FROM AS4970-2009 PROTECTION OF TREES ON DEVELOPMENT SITES

APPENDIX 5 - GENERAL TREE PROTECTION SPECIFICATION

APPENDIX 6 - TYPICAL TREE PROTECTION DETAILS

1 EXECUTIVE SUMMARY

This Arboricultural Impact Assessment (AIA) was commissioned by Schools Infrastructure NSW on behalf of the NSW Department of Education on the 4th of October 2024. The report relates to fifteen (15) trees located adjacent to the subject site at 9 Gregory Hills Drive, Gledswood Hills within the Camden Council Local Government Area (LGA). The report provides an evaluation of the likely impact to existing trees as part of a Part 5 Review of Environmental Factors (REF) for the proposed Gledswood Hills High School including associated building footprints, carparks, sporting facilities, hard paved curtilage areas, services infrastructure and landscaping. A summary of those trees identified has been provided in **Table 1** below along with a description of their location, retention values and nominated retention/removal status under the proposal.

Tree No.	Genus & species Common Name	Location ¹	Retention Value	Retain/Remove
1	Dead tree -	Council Verge – Digitaria Drive	Dead	Remove
2	Liriodendron tulipifera Tulip Tree	Council Verge – Digitaria Drive	Low	Remove
3	Liriodendron tulipifera Tulip Tree	Council Verge – Digitaria Drive	Medium	Remove
4	Dead tree -	Council Verge – Digitaria Drive	Dead	Remove
5	Lophostemon confertus Brush Box	Council Verge – Gregory Hills Drive	High	Retain & Protect
6	Lophostemon confertus Brush Box	Council Verge – Gregory Hills Drive	High	Retain & Protect
7	Dead tree -	Council Verge – Gregory Hills Drive	Dead	Remove
8	Lophostemon confertus Brush Box	Council Verge – Gregory Hills Drive	High	Retain & Protect
9	Lophostemon confertus Brush Box	Council Verge – Gregory Hills Drive	High	Retain & Protect
10	Dead tree -	Council Verge – Gregory Hills Drive	Dead	Remove
11	Lophostemon confertus Brush Box	Council Verge – Gregory Hills Drive	High	Retain & Protect
12	Lophostemon confertus Brush Box	Council Verge – Gregory Hills Drive	High	Retain & Protect
13	Lophostemon confertus Brush Box	Council Verge – Gregory Hills Drive	High	Retain & Protect
14	Lophostemon confertus Brush Box	Council Verge – Gregory Hills Drive	Low	Retain & Protect
15	Lophostemon confertus Brush Box	Council Verge – Gregory Hills Drive	High	Retain & Protect

Table 1 – Tree assessment summary

¹ All trees were located outside the site boundaries. No trees were identified within the subject site

Based on the plans supplied and should the proposed works proceed in their current form, it is recommended that six (6) Council street trees be removed (**Trees 1, 2, 3, 4, 7 & 10**) and nine (9) Council street trees be retained and protected (**Trees 5, 6, 8, 9, 11, 12, 13, 14 & 15**)

Specific recommendations as per **Section 7** will need to be adopted to ensure tree canopy and root sensitive construction techniques and methodology are employed which mitigate any potential negative impacts to retained trees.

2 INTRODUCTION

2.1 Background

This Arboricultural Impact Assessment (AIA) was commissioned by Schools Infrastructure NSW on behalf of the NSW Department of Education on the 4th of October 2024 to evaluate the potential impacts that proposed works will have on existing trees located adjacent to the subject site at 9 Gregory Hills Drive, Gledswood Hills (refer to **Figure 1**).

Accordingly, the purpose of this report is to assess the potential impact of the proposed works on the subject trees, as well as provide recommendations for further amendments to the design or construction methodology where necessary to minimise any adverse impact. The report also provides recommended tree protection measures to ensure the long-term preservation of the trees to be retained where appropriate.

2.2 Objectives

This report has been prepared to assess the level of impact that proposed works are likely to cause to existing trees and make a determination as to whether trees will be adversely affected. The report will provide guidance as to those trees requiring removal, retention, or protection in accordance with the provisions of AS4970-2009 Protection of trees on development sites. Where necessary, it will also provide recommendations for design modifications and any replacement planting. As such, the objectives of this report are as follows:

- Assess the current site and growing conditions of trees;
- Assess the current health, condition, lifespan & significance of the trees within the site;
- Identify relative retention values of trees within the site;
- Calculate anticipated encroachment levels resulting from proposed works;
- Determine the likely impact as a result of the calculated encroachments;
- Assess potential for retention and protection of trees where possible;
- Advise any design modifications necessary to retain important trees;
- Recommend tree and root sensitive design and construction methodologies to mitigate impacts to trees to be retained;
- Inform of any tree removal necessary due to unsustainable impacts;
- Provide guidance and recommendations for any replacement planting necessary.

No aerial inspection, root mapping or internal diagnostic testing have been carried out as part of this report. Additionally, no cation exchange capacity testing or plant tissue analysis has been undertaken.

2.3 Legislation & Regulating Documents

This Arboricultural Impact Assessment has considered the following regulatory documents:

- State Environmental Planning Policy (Precincts-Western Parkland City) 2021
- Turner Road Precinct Development Control Plan 2018 (TRPDCP 2018)
- Greater Sydney Regional Strategic Weed Management Plan 2023-2027 (GSRSWMP 2023-27)

2.4 Documentation Received

The following documents were received and have been relied upon for this Assessment:

Document Description	Author	Revision No. / Date
Architectural Plans	DJRD Architects	01 / 25 November 2024
Landscape Plans	Site Image	01 / 29 November 2024
Civil Engineering Plans	TTW	1 / 21 November 2024
Detail Survey	John Lowe & Associates	- / 21 July 2020

Table 2 – Documentation received and reviewed as part of the Arboricultural Impact Assessment

Note: care has been taken to obtain all information from reliable sources; however, the author makes no representations, guarantees or warranties as to the accuracy of information provided by others. No other information has been reviewed, should this become available impacts may be subject to change.

2.5 The Site

The site is located at 9 Gregory Hills Drive, Gledswood Hills, within the Camden Local Government Area (LGA), approximately 60km southwest of the Sydney CBD and approximately 3.5km from Narellan Town Centre. It comprises one lot, legally described as Lot 2 in DP 1262720, that measures approximately 4.15ha in area. The site is bound by Digitaria Drive to the north and Gregory Hills Drive to the south. To the east lies two vacant lots, a childcare centre and a fast food outlet. To the west lies another childcare centre and a vacant lot (which also has approval for a childcare centre).

An aerial image of the site is shown at *Figure 1* below.

2.6 Proposed Activity

The proposed activity involves the construction and operation of a new high school at the site accommodating one-thousand (1000) students, including:

- A series of school buildings along the northern, eastern and southern site boundaries.
- A school hall.
- An assembly area, sports field and multi sports courts.
- Car parking and a Kiss and Drop zone.
- Associated on and off-site infrastructure to support the school, including a new pedestrian crossing and relocation of the existing bus stop on Gregory Hills Drive to the site frontage.

The Review of Environmental Factors prepared by Ethos Urban provides a full description of the proposed works.

An extract of the overall ground floor plan is shown at **Figure 2** below.

Specifically, those works considered likely to impact the existing trees adjoining the subject site include the vehicular access requirements and services infrastructure.



Figure 1 – Aerial image indicating subject site (outlined red) Source: Nearmap, August 2024.

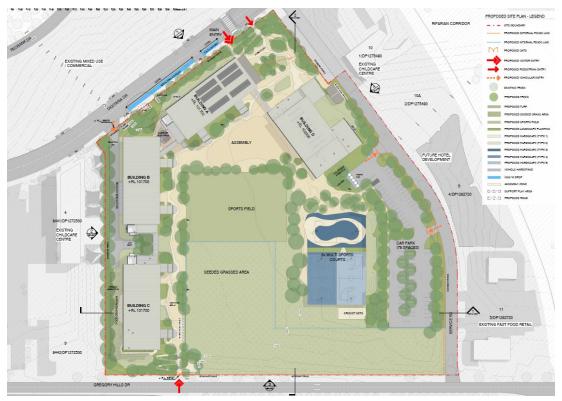


Figure 2 – Site Plan extract showing the proposed layout of the development. Source: DJRD Architects, November 2024.

2.7 Concept Approval

This report has considered the concept approval (DA/2017/45/1) for a mixed-use development comprising bulky goods premises, business premises, food and drink premises, indoor recreation facilities, two hotels and a cinema. It has been determined that the concept approval is not applicable to the subject of this report, and implications for assessment have not been identified.

2.8 Limitations

Trees are living organisms whose health and condition can change rapidly. The conclusions and recommendations in this report are valid for one (1) year only from the date of the report, unless otherwise stated. Any changes to the site as it stands at present, for example building extensions, excavation works, importing of soils, extreme weather events etc. will invalidate this report. Any reproduction of this report must be in full colour using the report in its entirety.

3 METHOD

3.1 Method

3.1.1 Site Inspection

A site inspection was carried out with the subject trees and the general growing environment evaluated on the 9th of October 2024. The weather at the time of inspection was overcast but dry with fair visibility.

The subject trees were inspected visually from ground level with the following information recorded and provided in tabulated form at **Appendix 1**:

- Tree Species (Botanical & Common Name);
- Approximate height;
- Approximate canopy spread;
- Trunk Diameter (measured at 1.4 metres from ground level);
- Trunk Diameter at base (above root crown);
- Age class;
- Health & vigour; using foliage size, colour, extension growth, presence of disease or pest infestation, canopy density, presence of deadwood, dieback and epicormic growth as indicators;
- Condition; using visible evidence of structural defects, instability, evidence of previous pruning and physical damage as indicators;
- Suitability of the tree to the site and its existing location;
- Safe Useful Life Expectancy (SULE).

3.1.2 Visual Tree Assessment (VTA)

The modified Level 1 limited Visual Tree Assessment (VTA) was undertaken for all trees during the site inspection. The VTA consists of a detailed inspection of the subject tree from ground level to the upper canopy. This method of tree evaluation is adapted from Mattheck, 2007 and is recognised by The International Society of Arboriculture (ISA), Arboriculture Australia and The Institute Australian of Consulting Arborists (IACA). No aerial inspections or major root excavations were undertaken.

3.1.3 Safe Useful Life Expectancy (SULE)

The remaining Safe Useful Life Expectancy of a tree is an estimate of the sustainability of the tree in the landscape, calculated based on an estimate of the average age of the species in an urban area, less its estimated current age. The life expectancy of each tree has been further modified where necessary in consideration of its current health, vigour, condition and suitability to the site. The estimated SULE of each tree is shown in **Appendix 1**.

The following ranges have been allocated to each tree:

- Long SULE: Trees that appear to be retainable with an acceptable level of risk for > 40 years.
- <u>Medium SULE:</u> Trees that appear to be retainable with an acceptable level of risk for 15 to 40 years.
- <u>Short SULE:</u> Trees that appear to be retainable with an acceptable level of risk for 5–15 years.
- <u>Remove:</u> Trees with a high level of risk that would need removing within the next 5 years.
- Small, Young or Regularly Pruned.

3.1.4 Landscape Significance

The landscape significance of a tree is an essential criterion to establish the importance that a particular tree may have on a site. Several factors contribute towards the assessment of a tree's significance including but not limited to condition and vigour, form, visual prominence, heritage status, indigeneity, legislative protection, cultural sentiment and future growth potential.

For the purposes of this report the Australian Institute of Consulting Arborists (IACA) Significance of a Tree, Assessment Rating System (STARS)© has been utilised. The system uses a scale of High, Medium and Low significance in the landscape. Once the landscape significance of an individual tree has been defined, the retention value can be determined.

Appendix 3 provides a full outline of assessment criteria for each significance rating as per IACA STARS (2010).

3.1.5 Retention Value

Retention values have been determined for each tree on site to establish a hierarchy for tree retention. Retention values are based on estimated life spans and their associated landscape significance rating in accordance with the Tree Retention Value Priority Matrix. This matrix established the following retention values and can be found at **Appendix 3** with attributed retention values found within **Appendix 1**:

- Priority for Retention (<u>High</u>)
- Consider for Retention (<u>Medium</u>)
- Consider for Removal (Low)
- Dead

3.1.6 AS4970-2009 Protection of Trees on Development Sites

The Australian Standard, AS4970-2009-'Protection of trees on development sites', has been used as a guide to provide recommendations for the assessed trees. The Standard provides guidance on the principles for protecting trees on land subject to development as well as principles for determining viability of tree retention. Terminology and recommended methods are consistent with AS4970-2009.

3.1.7 Tree Protection Zones

The assessed trees have been allocated Tree Protection Zones (TPZ). The Australian Standard, AS4970-2009-'Protection of trees on development sites', has been used as a guide in the allocation of TPZs for the assessed trees. The TPZ is calculated based on trunk (stem) diameter at breast height (DBH), measured at 1.4 metres above ground level. The radius of the TPZ is calculated by multiplying the trees DBH by 12. The method provides a TPZ that addresses health and growing requirements of a tree as well as the trees stability. TPZ distances are measured as a radius from the centre of the trunk at (or near) ground level. The maximum TPZ should be no more than 15m radius and the minimum TPZ should be no less than 2m radius.

An extract of the AS4970-2009 for calculating TPZ has been provided at **Appendix 4** for reference.

3.1.8 Structural Root Zone

The assessed trees have been allocated Structural Root Zones (SRZ). The Australian Standard, AS4970-2009 - 'Protection of trees on development sites', has been used as a guide in the allocation of SRZ's for the assessed trees. The SRZ is a radial area extending outwards from the centre of the trunk and is calculated as follows:

SRZ (Radius) = $(D \times 50)^{0.42} \times 0.64$

4 OBSERVATIONS

4.1 General

The site area subject to this assessment was observed as highly disturbed with no understorey present. Species varied and included both exotic and Australian native specimens. Health, vigour and condition were varied across the trees forming part of the assessment. Root zones of assessed trees were generally observed as modified groundcover within deep soil areas.

No heritage listed trees were identified and no endangered or species associated with any locally relevant critically endangered ecological communities were observed.

4.2 The Trees

A total of fifteen (15) trees were observed adjoining the subject site which have been surveyed as part of this assessment. All tree data recorded on site has been tabulated and is contained **Appendix 1**. Each tree has been provided with an identification number for reference purposes and is denoted on the attached Tree Plans at **Appendix 2-4**.

Trees 2 & 3 (Liriodendron tulipifera) are juvenile to semi-mature Council trees located on the adjoining Council street verge which runs along Digitaria Drive. Health and structure varied from good to poor. Tree 3 is the only viable tree remaining on the Digitaria Drive verge adjoining the subject site. Tree 2 is in terminal decline having failed during its establishment period, mostly likely due to a lack of irrigation.

Trees 5, 6, 8, 9, 11, 12, 13, 14 & **15** (*Lophostemon confertus*) are semi-mature Council trees located on the adjoining Council street verge located directly in front of Gregory Hills Drive. The health, structure and condition of these trees varied from good to poor. **Trees 10** & **14** were noted as having black bark and numerous longitudinal and lateral cracks that appeared consistent with heat damage from sunburn.

Trees 1, 4, 7 & 10 are dead trees that were not observed to have any identifiable habitat features.

5 **DISCUSSION**

5.1 Impact Assessment

The impact assessment is to calculate the incursions to the root zones and canopies as a result of the proposed demolition and construction works and evaluate the likely impact of the proposed works on the subject trees. A summary of the impacts anticipated is contained within the Tree Schedule at **Appendix 1**. Additionally, plans demonstrating the level of incursion and conflict to TPZ's and SRZ's can be found at **Appendix 2**. As part of the assessment the following criteria have been considered:

- Existing Relative Levels (R.L.);
- Proposed Relative Levels;
- Tree Protection Zones (TPZ);
- Structural Root Zones (SRZ);
- Footprint of the proposed works (incl. stormwater and services) and temporary structures (scaffolding, hoardings etc.);
- Incursions to the TPZ & SRZ, including estimated cut & fill beyond the building footprint;
- Incursions to the tree canopy from the building envelope and temporary structures;
- Pruning necessary for building clearance;
- Remediation works for soil contaminants;
- Species tolerance to disturbance; and
- Assessment of the likely impact of the works on existing trees.

5.2 Trees Recommended for <u>Removal</u>

Should the proposed works proceed in their current form, it is recommended that six (6) Council street trees be removed Removal has been recommended based upon major and unsustainable encroachment to the TPZ and SRZ or due to being classified as dead. This includes **Trees 1**, **2**, **3**, **4**, **7** & **10**.

Table 3 below provides a summary of impacts to be sustained as part of the proposed works and subsequent reasoning for removal.

Refer to Appendix 2 for a plan indicating the location of trees that will require removal (dashed red).

Tree No.	Genus & Species	Retention Value	Reason for Removal			
1	Dead tree -	Dead	To facilitate future street tree planting, Minor tree capable of replacement as part of future landscape scheme.			
2	Liriodendron tulipifera Tulip Tree	Low	'Major' and unsustainable encroachment (TPZ: 21% + SRZ: 17%) from proposed hard surfacing associated with a 'Kiss & Ride' area. Minor tree capable of replacement as part of future landscape scheme.			
3	Liriodendron tulipifera Tulip Tree	Medium	'Major' and unsustainable encroachment (TPZ: 32% + SRZ: 30%) from proposed driveway crossover and stormwater infrastructure. Minor tree capable of replacement as part of future landscape scheme.			
4	Dead tree	Dead				
7	Dead tree	Dead	To facilitate future street tree planting, Minor tree capable of replacement as part of			
10	Dead tree -	Dead	future landscape scheme.			

 Table 3 – Trees recommended for removal

5.3 Trees Recommended for <u>Retention & Protection</u>

Should the proposed works proceed in their current form, it is recommended that nine (9) trees be retained and protected. The proposed works are generally unlikely to result in any significant negative impacts to the long-term health and viability of these trees pending implementation of required tree protection measures. This includes **Trees 5**, **6**, **8**, **9**, **11**, **12**, **13**, **14** & **15**.

Refer to **Appendix 2** for a plan indicating the location of trees that are to be retained and protected (shaded green).

Tree No.	Genus & Species	Retention Value	Works within the Tree Protection Zone (TPZ)
5	Lophostemon confertus Brush Box	High	
6	Lophostemon confertus Brush Box	High	
8	Lophostemon confertus Brush Box	High	
9	Lophostemon confertus Brush Box	High	No works proposed within the TPZ
11	Lophostemon confertus Brush Box	High	Trees are unlikely to be significantly impacted subject to implementation of general tree protection measures as detailed within Section
12	Lophostemon confertus Brush Box	High	7 below.
13	Lophostemon confertus Brush Box	High	
14	Lophostemon confertus Brush Box	Low	
15	Lophostemon confertus Brush Box	High	

Table 4 – Trees recommended for retention & protection

5.4 Ancillary Construction Related Impacts

Vehicles, machinery and equipment requiring access to the site have potential to result in inadvertent impacts to those trees being retained including compaction of the root zone, soil disturbance, physical damage to roots, trunk damage etc. and as such will require management. Furthermore, storage and stockpiling of material may result in similar impacts and will require management. In this regard, protection for those trees to be retained is to be carried out in accordance with **Appendix 5**.

6 CONCLUSION

6.1 Proposed Impact

Based on the plans and information supplied, the proposal would result in the following impacts to existing trees adjoining the subject site:

<u>Removal</u> of six (6) trees, including:

- Two (2) Council street trees (**Trees 2 & 3**) due to major and unsustainable encroachment to the TPZ and SRZ as a result of proposed hard surfacing and stormwater infrastructure to be installed within the public domain.
- Four (4) Council street trees (Trees 1, 4, 7 & 10) due to being classified as dead.

<u>Retention and protection</u> of nine (9) trees, including:

- Nine (9) Council street trees (**Trees 5**, **6**, **8**, **9**, **11**, **12**, **13**, **14** & **15**) which are generally located away from the proposed construction works and are to have nil encroachment to their respective TPZs.

Specific recommendations as per **Section 7** will need to be adopted to ensure root sensitive construction techniques and methodology are employed which mitigate the potential negative impacts to trees nominated for retention.

6.1.1 Significance of Environmental Impacts

Based on the identification of potential issues, and an assessment of the nature and extent of the impacts of the proposed development, it is determined that:

- The extent and nature of potential impacts are low and will not have significant impact on the locality, community and/or the environment.
- Potential impacts can be appropriately mitigated or managed to ensure that there is minimal impact on the locality, community and/or the environment.

7 **RECOMMENDATIONS**

7.1 Tree Removal

Remove Trees 1, 2, 3, 4, 7 & 10 (6 trees) to facilitate the proposed works.

7.2 Tree Retention & Protection

Retain and protect Trees 5, 6, 8, 9, 11, 12, 13, 14 & 15 (9 trees).

7.3 Mitigation Measures

Table 5 – Mitigation measures

Project Stage: Design (D) Construction (C) Operation (O)	Mitigation Measure	Reason for Mitigation Measure	Relevant Section of Report
с	All tree removal work is to be carried out by an experienced Arborist with minimum AQF Level 3 qualifications in accordance with AS4373-2007 - Pruning of Amenity Trees, Safe Work Australia Guide for Managing Risks of Tree Trimming and Removal Work (2016) and other applicable legislation.	To ensure the safe and effective removal of trees which are approved for removal.	Appendix 5
с	Retain and protect Trees 5 , 6 , 8 , 9 , 11 , 12 , 13 , 14 & 15 in accordance with the Tree Location Plan & Tree Protection Specification held at <i>Appendix</i> 2 & 5 and AS497-2009 Protection of trees on development sites.	To ensure trees capable of retention are adequately preserved as part of the proposed works	Appendix 2 & 5
C	A Project Arborist experienced in tree protection on construction sites must be engaged prior to the commencement of any works on site. The Project Arborist shall monitor and report regularly to the Principal Certifying Authority (PCA) and the Applicant on the condition and protection of the retained trees during the works. The Project Arborist is to supervise and monitor any excavation, machine trenching or compacted fill placement within the TPZ of retained trees throughout construction.	To ensure an appropriately qualified professional is made responsible for the protection of existing trees as part of the proposed works.	Appendix 5

Project Stage: Design (D) Construction (C) Operation (O)	Mitigation Measure	Reason for Mitigation Measure	Relevant Section of Report
с	Provide replacement planting for removed street trees at a minimum ratio of 1:1. Trees selected for planting are to be of a species consistent with Camden Council Indicative Planting List and planted in accordance with the street tree planting requirements outlined within Appendix B of Camden DCP 2019	In order to compensate for the loss of amenity resulting from the proposed tree removal and ensure there is no incremental loss of canopy cover over time.	N/A

8 **REFERENCES**

- Council of Standards Australia. 2009 AS 4970 2009 Protection of Trees on Development Sites Standards Australia, Sydney.
- Council of Standards Australia. 2007 AS 4373 2007 Pruning of Amenity Trees Standards Australia, Sydney.
- Google Australia. 2024. Google Maps. [ONLINE] Available at: https://www.google.com.au/maps. [Accessed October 2024].
- Mattheck, C 2007, Updated Field Guide for Visual Tree Assessment, 1st Ed., Forschungszentrum Karlsruhe, Germany
- Nearmap Australia. 2024, Photo Maps. [ONLINE] Available at: https://maps.au.nearmap.com [Accessed October 2024].
- NSW Government Local Land Services. Greater Sydney Regional Strategic Weed Management Plan 2023-2027

APPENDIX 1: TREE ASSESSMENT DATA - Gledswood Hills High School

Tree No.	Genus & species	Common Name	Height (m)	Crown Spread (m)	DBH (mm)	DGL (mm)	TPZ Radius (m)	SRZ Radius (m)	Age Class	Health / Vitality	Structure/ Condition	SULE Rating	Landscape Significance	Retention Value	Development Impact	Retain / Remove	Comments
1	Dead tree	-	2	1	50	50						Dead	Low	Dead	No works proposed within TPZ	Remove	Dead juvenile tree. Recently planted.
2	Liriodendron tulipifera	Tulip Tree	2	1	50	100	2.00	1.50	J	Poor	Poor	Very Short < 5 years	Low	Low	Major encroachment 21% TPZ + 17% SRZ	Remove	Council street tree. In terminal decline. Basal epicormic shoots. Large longitudinal wound 800mm x 45mm on trunk. Occluding. Longitudinal cracks in stem. Crown primarily deadwood.
3	Liriodendron tulipifera	Tulip Tree	3	2	50, 50	100	2.00	1.50	J	Good	Good	Long 40 years +	Low	Medium	Major encroachment 32% TPZ + 30% SRZ	Remove	Council street tree. Recent planting. Tree in good condition.
4	Dead tree	-	2	1	50	50						Dead	Low	Dead	No works proposed within TPZ	Remove	Dead tree. Longitudinal split in stem at 0.9m. Crown consists of deadwood.
5	Lophostemon confertus	Brush Box	5	3	200	200	2.40	1.68	SM	Average	Average	Long 40 years +	Medium	High	No works proposed within TPZ	Retain & Protect	Council street tree. Small occluding wound 0.45m southern aspect. Minor interior deadwood. First order branch pruned to branch collar on northern side.
6	Lophostemon confertus	Brush Box	7	5	200, 150	300	3.00	2.00	м	Good	Average	Long 40 years +	Medium	High	No works proposed within TPZ	Retain & Protect	Council street tree, Minor damage to surface structural roots. Co-dominant stems bifurcating at 1 m on trunk. Crown lifted, Good foliage density.
7	Dead tree	-	2	1	50	50						Dead	Low	Dead	No works proposed within TPZ	Remove	Council street tree. Dead.
8	Lophostemon confertus	Brush Box	5	3	250	300	3.00	2.00	SM	Good	Good	Long 40 years +	Medium	High	No works proposed within TPZ	Retain & Protect	Council street tree. Crown lifted to A\$4373. Good foliage density.
9	Lophostemon confertus	Brush Box	5	4	200	250	2.40	1.85	SM	Average	Average	Long 40 years +	Medium	High	No works proposed within TPZ	Retain & Protect	Council street tree. One previous branch failure. Reduced crown foliage density on western aspect.
10	Dead tree	-	4	3	200	200						Dead	Low	Dead	No works proposed within TPZ	Remove	Dead tree. Black discolouration of bark and trunk desiccation, Possibly burned.
11	Lophostemon confertus	Brush Box	5	4	200	250	2.40	1.85	SM	Good	Good	Long 40 years +	Medium	High	No works proposed within TPZ	Retain & Protect	Council street tree. Crown lifted to A\$4373. Good crown foliage density.
12	Lophostemon confertus	Brush Box	4	4	200	200	2.40	1.68	SM	Good	Average	Long 40 years +	Medium	High	No works proposed within TPZ	Retain & Protect	Council street tree. Co-dominant stems at 1.7m. First order branch crown reduction pruned.
13	Lophostemon confertus	Brush Box	6	5	250	300	3.00	2.00	SM	Good	Good	Long 40 years +	Medium	High	No works proposed within TPZ	Retain & Protect	Council street tree. Crown lifted in accordance with A\$4373. Good crown foliage density.
14	Lophostemon confertus	Brush Box	5	4	200	250	2.40	1.85	SM	Poor	Poor	Very Short < 5 years	Low	Low	No works proposed within TPZ	Retain & Protect	In terminal decline. Desiccation of trunk and primary branches. Branch failure. Partial black discolouration of bark. Possibly burned.
15	Lophostemon confertus	Brush Box	5	3	200, 100	250	2.68	1.85	SM	Good	Average	Long 40 years +	Medium	High	No works proposed within TPZ	Retain & Protect	Council street tree. Negligible previous pruning. Average to good crown foliage density.

Tree Inspection Data Notes & Terminology

Tree No. (Tree Number)

The tree number associated to each tree located on or adjacent to the subject site. Relates to the Tree Location Plan held at Appendix 2.

Botanical Name and Common Name

The botanical and common name of each tree is identified and recorded. Occasionally the exact species name is unknown; sp. is recorded to indicate this.

Height, Crown Width and DBH

- The trees height and crown spread is recorded in metres (m);

The tree DBH is recorded in millimetres (mm). DBH is an abbreviation of Diameter (of the trunk) measured at Breast Height (or 1.4m from the base of the trunk). If more than one trunk is present the DBH is calculated in accordance with AS4970-2009 Protection of Trees on Development Sites

Age Class

The age class of each tree is estimated as either: J – Juvenile refers to a well established but young tree SM – Semi Mature, a tree that has not grown to mature size M – Mature, a tree that has reached mature size and will slowly increase in size over time OM – Over Mature, a tree that has been mature for a long period and is beginning to display signs of decline, e.g. large dead branches S – Senserson an over mature tree that is now in decline.

Health & Condition

The trees health and vigour is recorded as a measurement of:

Good - the tree does not appear to appear stressed with no excessive dieback, insect infestation, decay, deadwood or epicormic shoots

Average - the tree appears stressed and has some crown dieback, and /or a few epicomic shoots, and/or some deadwood in the crown and some new growth at branch tips. These trees may benefit from remediation of the growing environment to reduce stress and return it to good health Fair - the tree may have areas of crown dieback, and/or epicomic shoots, and/or areas of deady, and/or reduced new growth at branch tips. These trees have been stressed for a short period of time, remediation of the growing environment may improve trees health Foor - the tree may have large areas of crown dieback, and/or up epicomic shoots, and/or areas of deady and/or reduced new growth at branch tips. These trees have been stressed for a short period of time, remediation of the growing environment may improve trees health.

SRZ (Structural Root Zone)

The SRZ is a radial area extending outwards from the centre of the trunk. This area contains the majority of the structural woody roots. This area is responsible primarily for stability. Root damage or root loss within this zone greatly increases the opportunity for decay fungi to ingress into the heartwood, causing internal decay in addition to destabilitying the trees structural integrity. The SRZ is calculated as follows (This calculation is taken from the Australian Standard 4970 – 2009 Protection of Trees on Development Siles): (D x 50)0.42 x 0.64

TPZ (Tree Protection Zone)

The TPZ is a radial area measured by multiplying the DBH by twelve (12) or a circular area the size of the trees drip line, whichever is greater. This area contains the majority of the structural and feeder roots responsible for stability, gaseous exchange and water and nutrient uptake. Excavation, back filling, compaction or other disturbance should not accur in this area. The TPZ is used to identify the minimum area required for the safe retention of a given tree. This calculation is derived from the Australian Standard 4970-2009 Protection of Trees in Development Sites. An incrusion up to 10% within the TPZ is potentially acceptable if no other option is available. A major encroachment (in excess of 10%) is required to be clearly justified by the Project Arborist and compensated for elsewhere. Justification methodology may vary depending on site or individual tree's health, vigour and ability to withstand disturbance and may require root investigation.

Landscape Significance

The landscape significance of a tree or group of trees is determined using a combination of health/vigour/condition, amenity, heritage and ecological values in accordance with IACA Significance of a Tree, Assessment Rating System (STARS)@ (IACA 2010)@.

1. High Significance in Landscape 2. Medium Significance in Landscape

3. Low Significance in Landscape

3. Low significance in Lanascape

Retention Value (RV)

Determined by [1] free free of visual defects and viable for retention, [2] viable for retention with minor faults which may reduce SULE, [3] trees which should not restrict development applications containing faults that are likely to become problematic in the short term, [4] trees to be considered for removal due to average condition.

High Retention - These trees are considered important for retention and should be retained and protected. Design modification or re-location of building/s should be considered to accommodate the setbacks as prescribed by the Australian Standard AS4970 Protection of trees on development sites. Tree sensitive construction measures must be implemented e.g. pier and beam etc. if works are to proceed within the Tree Protection Zone.

Medium Retention - These trees may be retained and protected. These are considered less critical; however their retention should remain priority with removal considered only if adversely affecting the proposed building/works and all other alternatives have been considered and exhausted. Low Retention - These trees are not considered important for retention, nor require special works or design modification to be implemented for their retention.

Priority for Removal - These trees are considered hazardous, or in irreversible decline, or weeds and should be removed irrespective of development.

S.U.L.E. Categories

Safe Useful Life Expectancy (after Barrell 1996, modified by the author). A trees S.U.L.E. category is the life expectancy of the tree modified first by its age, health, condition, safety and location. S.U.L.E. assessments may be modified as dictated by changes in trees health and environment.

Long - Appear retainable at the time of assessment for over 40 years with an acceptable degree of risk assuming reasonable maintenance.

Medium - Appear to be retainable at the time of assessment for 15 to 40 years with an acceptable degree of risk assuming reasonable maintenance. Short - Trees appear to be retainable at the time of assessment for 5 to 15 years with an acceptable degree of risk assuming reasonable maintenance.

short - ires appear to be retainable at the time or assessment for s to is years with an acceptable degree of his assuming reasonable main. Very Short - Removal - Trees which should be scheduled for removal within the very short term or as specified within this report.

small, Young or Regularly Pruned – Trees under 5m in height that can be easily moved or replaced, includes screen plantings or hedge lines.

Development Impact


Brief outline of the impact of the proposed development works or ancillary construction related activities likely to impact the tree.

Retain/Remove

The proposed removal or retention recommendation in light of the proposed development related impacts.


NOTES: This report acknowledges the current Australian Standards 'Protection of Trees on Development Sites' AS 4970 – 2009 with reference to the Tree Protection Zone (TP2): being a combination of the root and crown area requiring protection. The TP2 takes into consideration the Structural Root Zone (SR2): The area required for tree stability. Determined by AS4970 – 2009 Figure 1.Table of determining impacts as set within AS4970 s. 3.3.4. Encroachments are referred to within this report as major or minor encroachments (AS4970 s. 3.3.4. Encroachments are referred to within this report. To retain specific trees and ensure their viability, development must take into consideration of the TP2 radius. The extend of inclusion within the TP2 radius has been categorised within this report as follows:

<10% - negligible incursion >10 - 615% - 10w to moderate level of incursion >15 - 620% - moderate level of incursion >20 - 625% - moderate to high level of incursion >25 - 635% - high level of incursion >35% - significant incursion within the TPZ

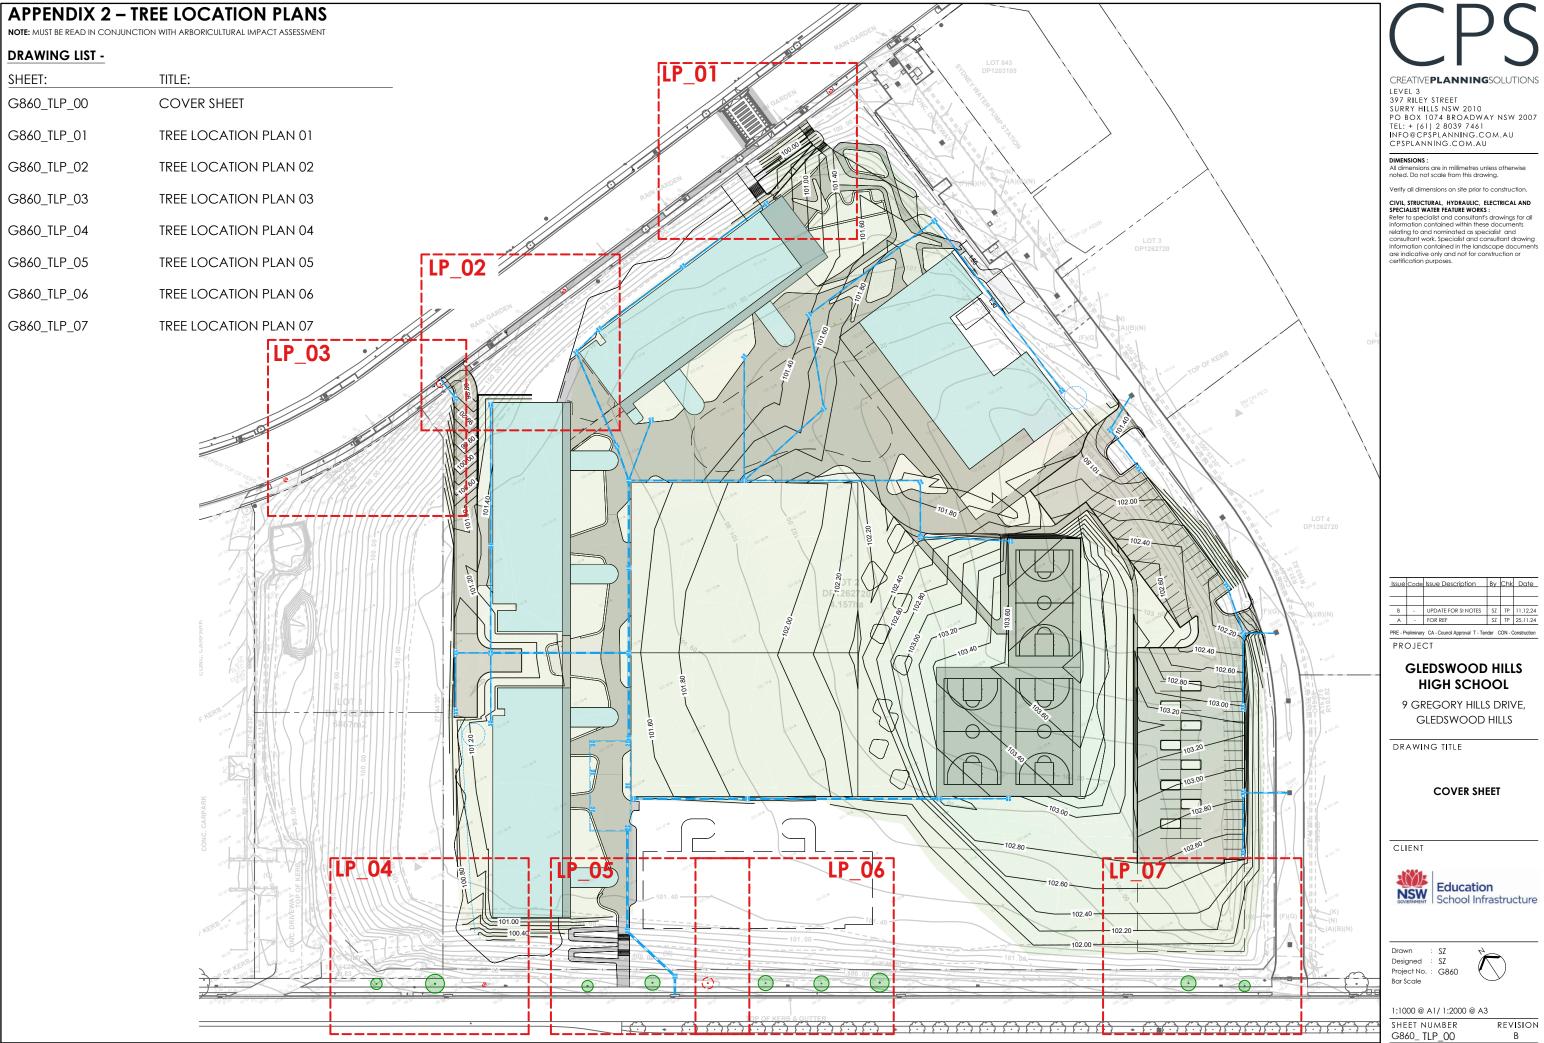


Issue	Code	Issue Description	By	Chk	Date
В	-	UPDATE FOR SI NOTES	SZ	TP	11.12.24
А	-	FOR REF	SZ	TP	25.11.24

G860_ TLP_00	В
Sheet number	REVISION

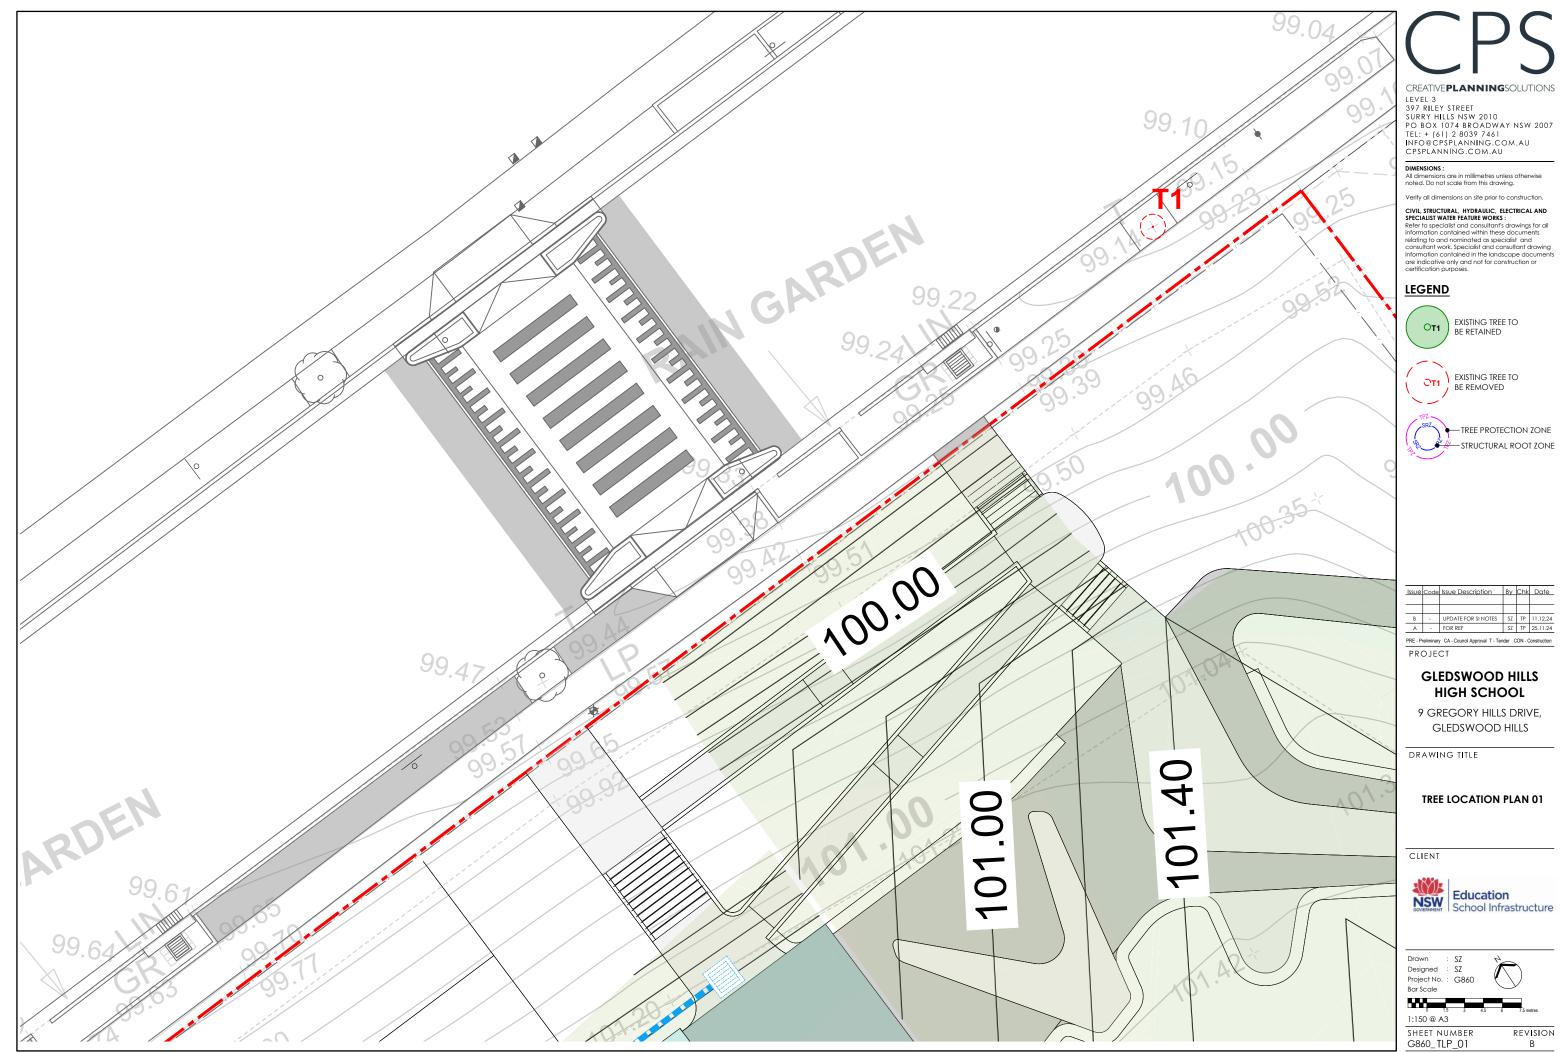


Issue	Code	Issue Description	By	Chk	Date
В	-	UPDATE FOR SI NOTES	SZ	TP	11.12.2
А	-	FOR REF	SZ	TP	25.11.2

Drawn : SZ Designed : SZ Project No. : G860 Bar Scale	
1:150 @ A3	4.5 6 7.5 metres
1.150 @ A3	
sheet number G860_TLP_01	revision B

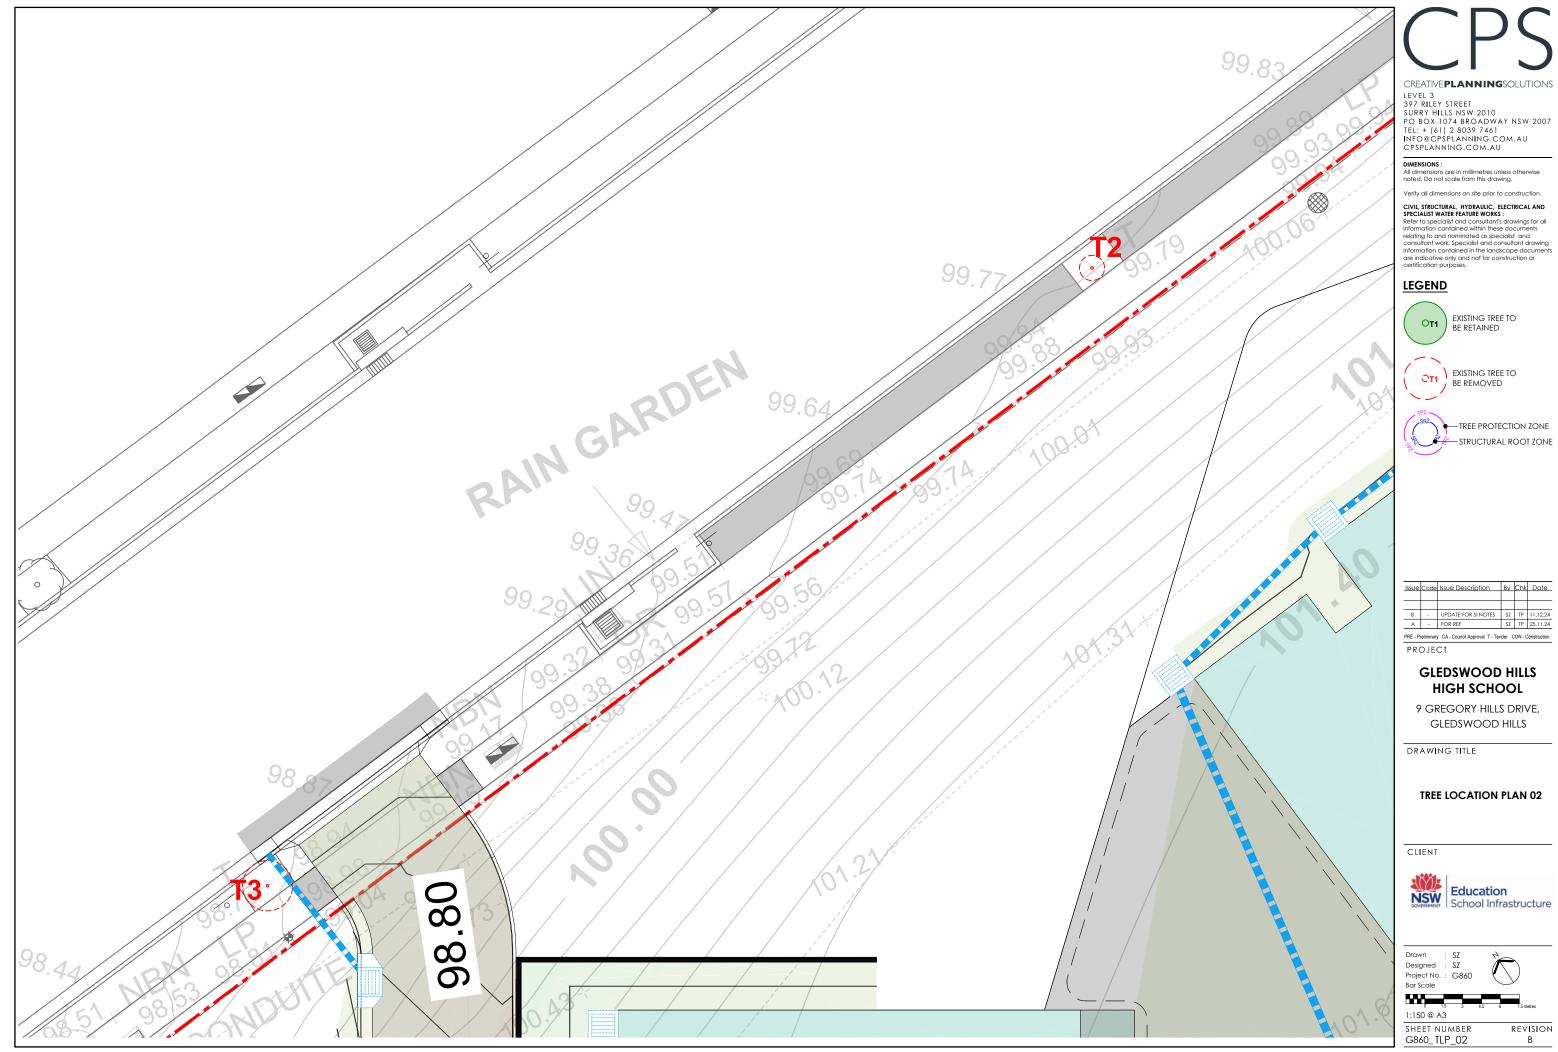



Issue	Code	Issue Description	By	Chk	Date
В	-	UPDATE FOR SI NOTES	SZ	TP	11.12.2
А	-	FOR REF	SZ	TP	25.11.2

Drawn : SZ Designed : SZ Project No. : G860 Bar Scale	
1:150 @ A3	4.5 6 7.5 metres
Sheet NUMBER G860_TLP_02	REVISION B

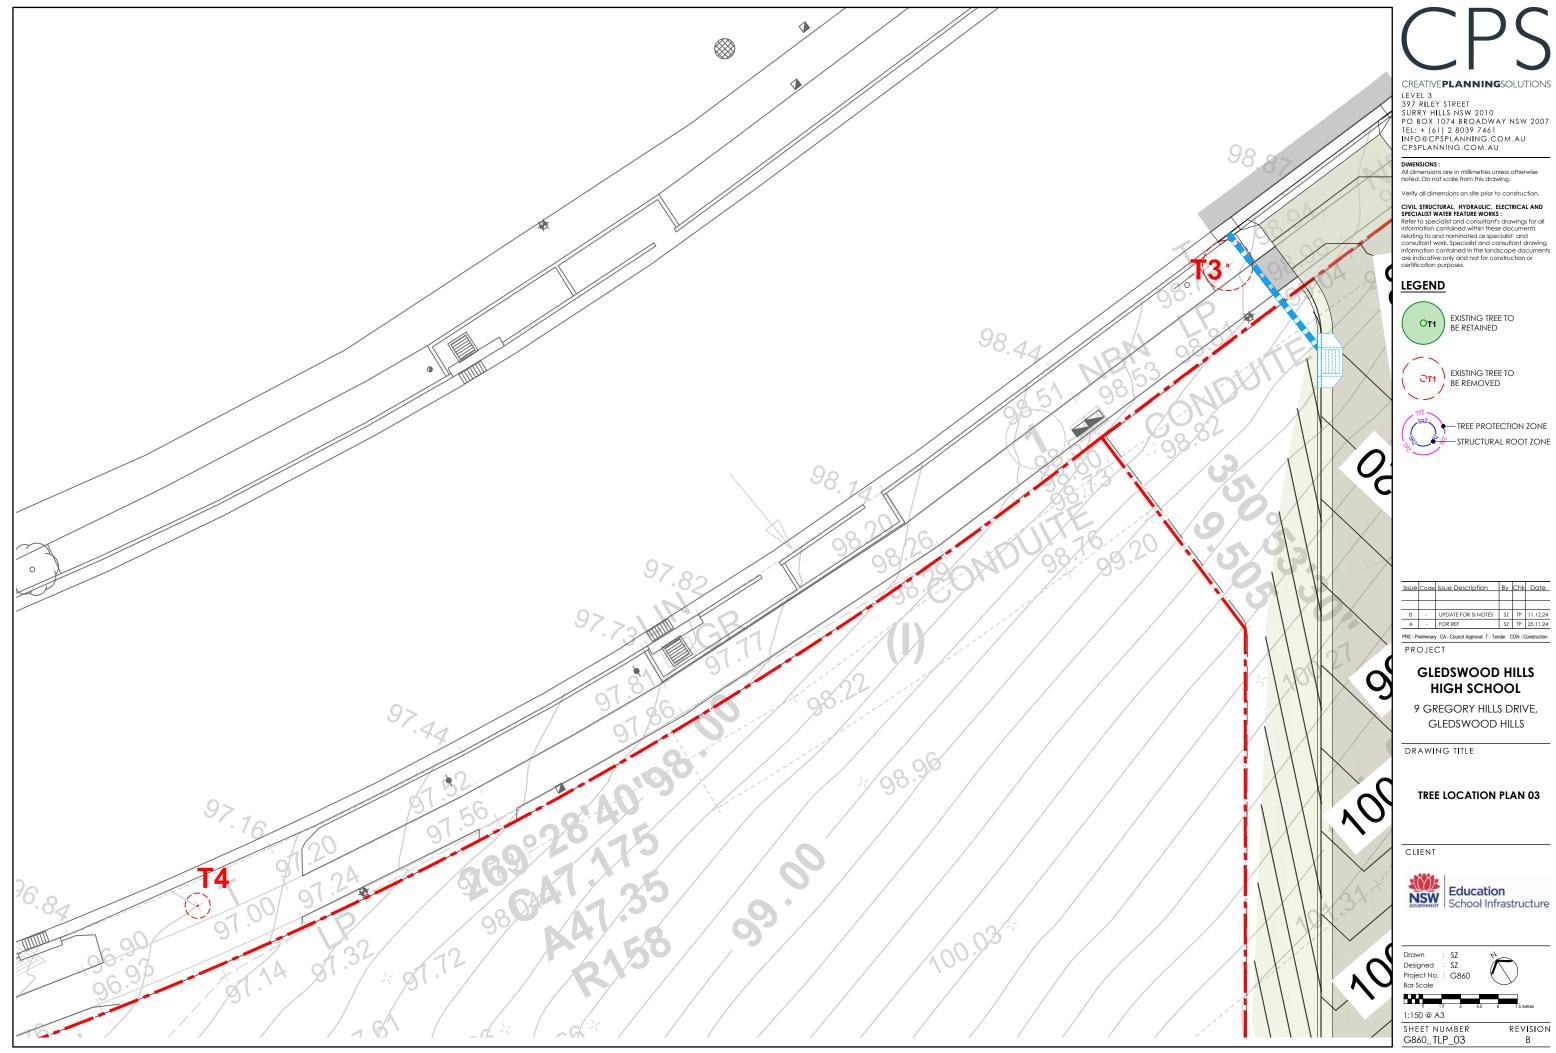



Issue	Code	Issue Description	By	Chk	Date
В	-	UPDATE FOR SI NOTES	SZ	TP	11.12.2
А	-	FOR REF	SZ	TP	25.11.2

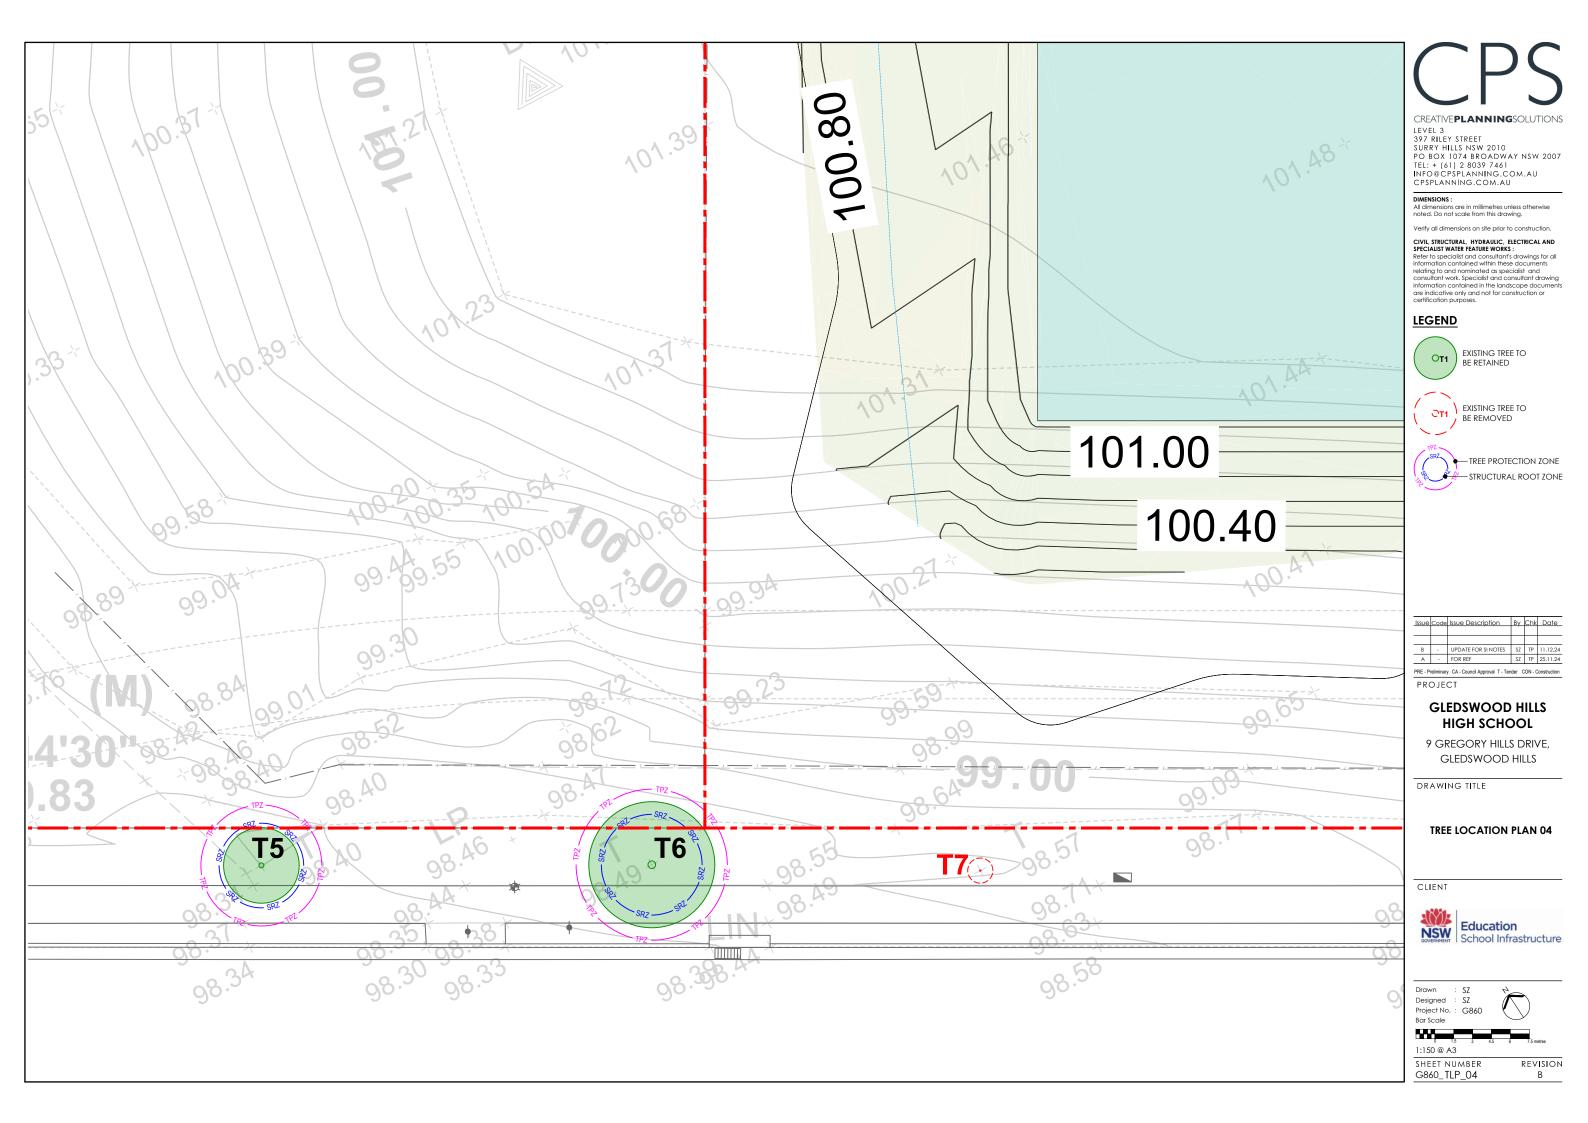

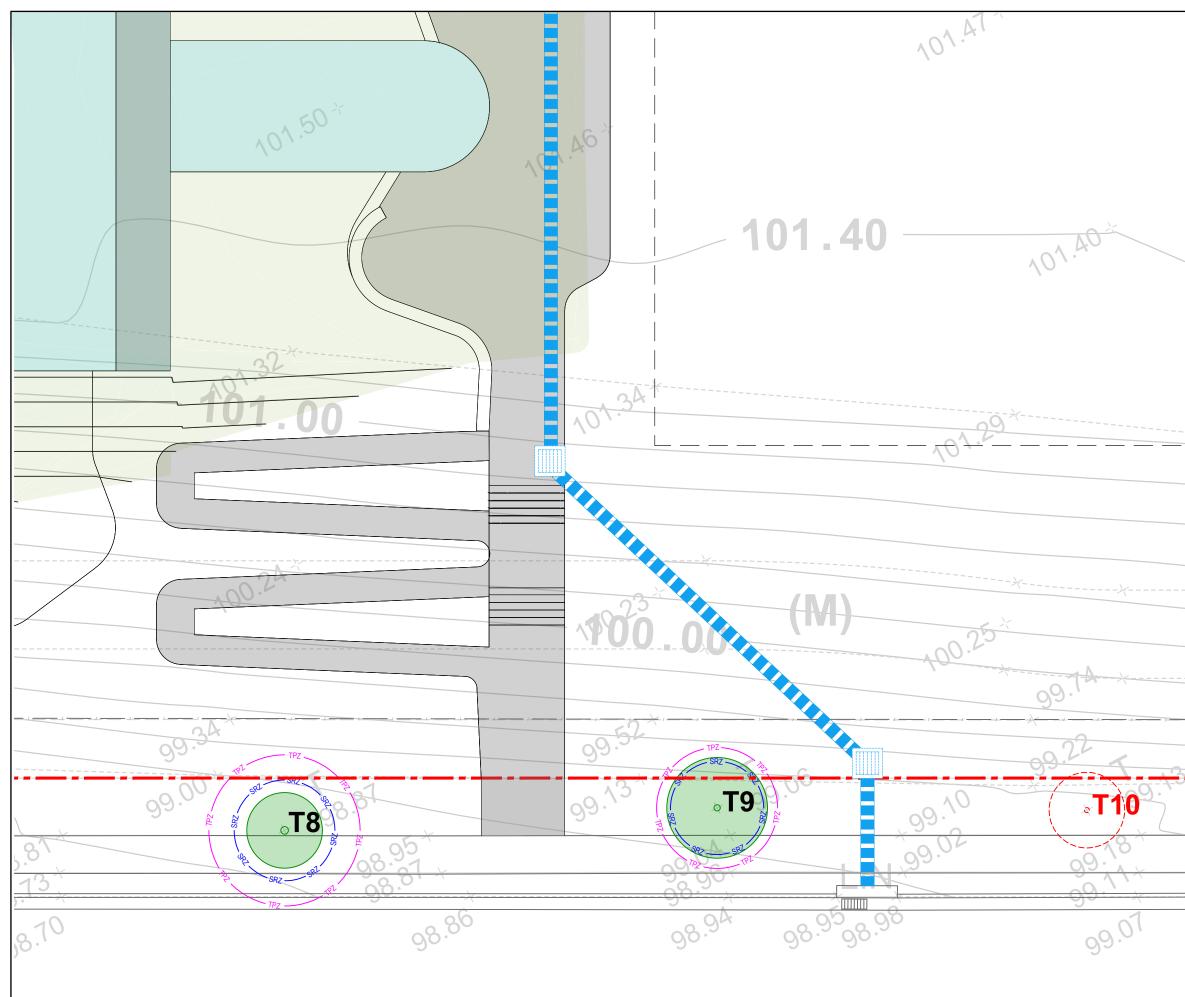

	CPS
	CREATIVE PLANNING SOLUTIONS LEVEL 3 397 RILEY STREET SURRY HILLS NSW 2010 PO BOX 1074 BROADWAY NSW 2007 TEL: + (61) 2 8039 7461 INFO@CPSPLANNING.COM.AU CPSPLANNING.COM.AU
	DIMENSIONS : All dimensions are in millimetres unless otherwise noted. Do not scale from this drawing.
	Verify all dimensions on site prior to construction. CIVIL, STRUCTURAL, HYDRAULC, ELECTRICAL AND SPECIALIST WATER FATURE WORKS : Refer to specialist and consultant's drawings for all information contained within these documents relating to and nominated as specialist and consultant work. Specialist and consultant drawing information contained in the landscape documents are indicative only and not for construction or certification purposes.
	LEGEND
	OT1 EXISTING TREE TO BE RETAINED
	EXISTING TREE TO BE REMOVED
	TREE PROTECTION ZONE
101.20	
100.46	Issue Code Issue Description By Chk Date B - UPDATE FOR SI NOTES SZ TP 11.12.24 A - FOR REF SZ TP 25.11.24 PRE-Preliminary CA-Council Approval T-Tender CON-Construction PROJECT PROJECT
-	GLEDSWOOD HILLS
X	HIGH SCHOOL 9 GREGORY HILLS DRIVE,
09	GLEDSWOOD HILLS
9	DRAWING HILE
99.4	TREE LOCATION PLAN 05
	CLIENT
	Education School Infrastructure
	Drawn : SZ Designed : SZ Project No. : G860 Bar Scale
	1:150 @ A3 SHEET NUMBER REVISION
T	G860_TLP_05 B

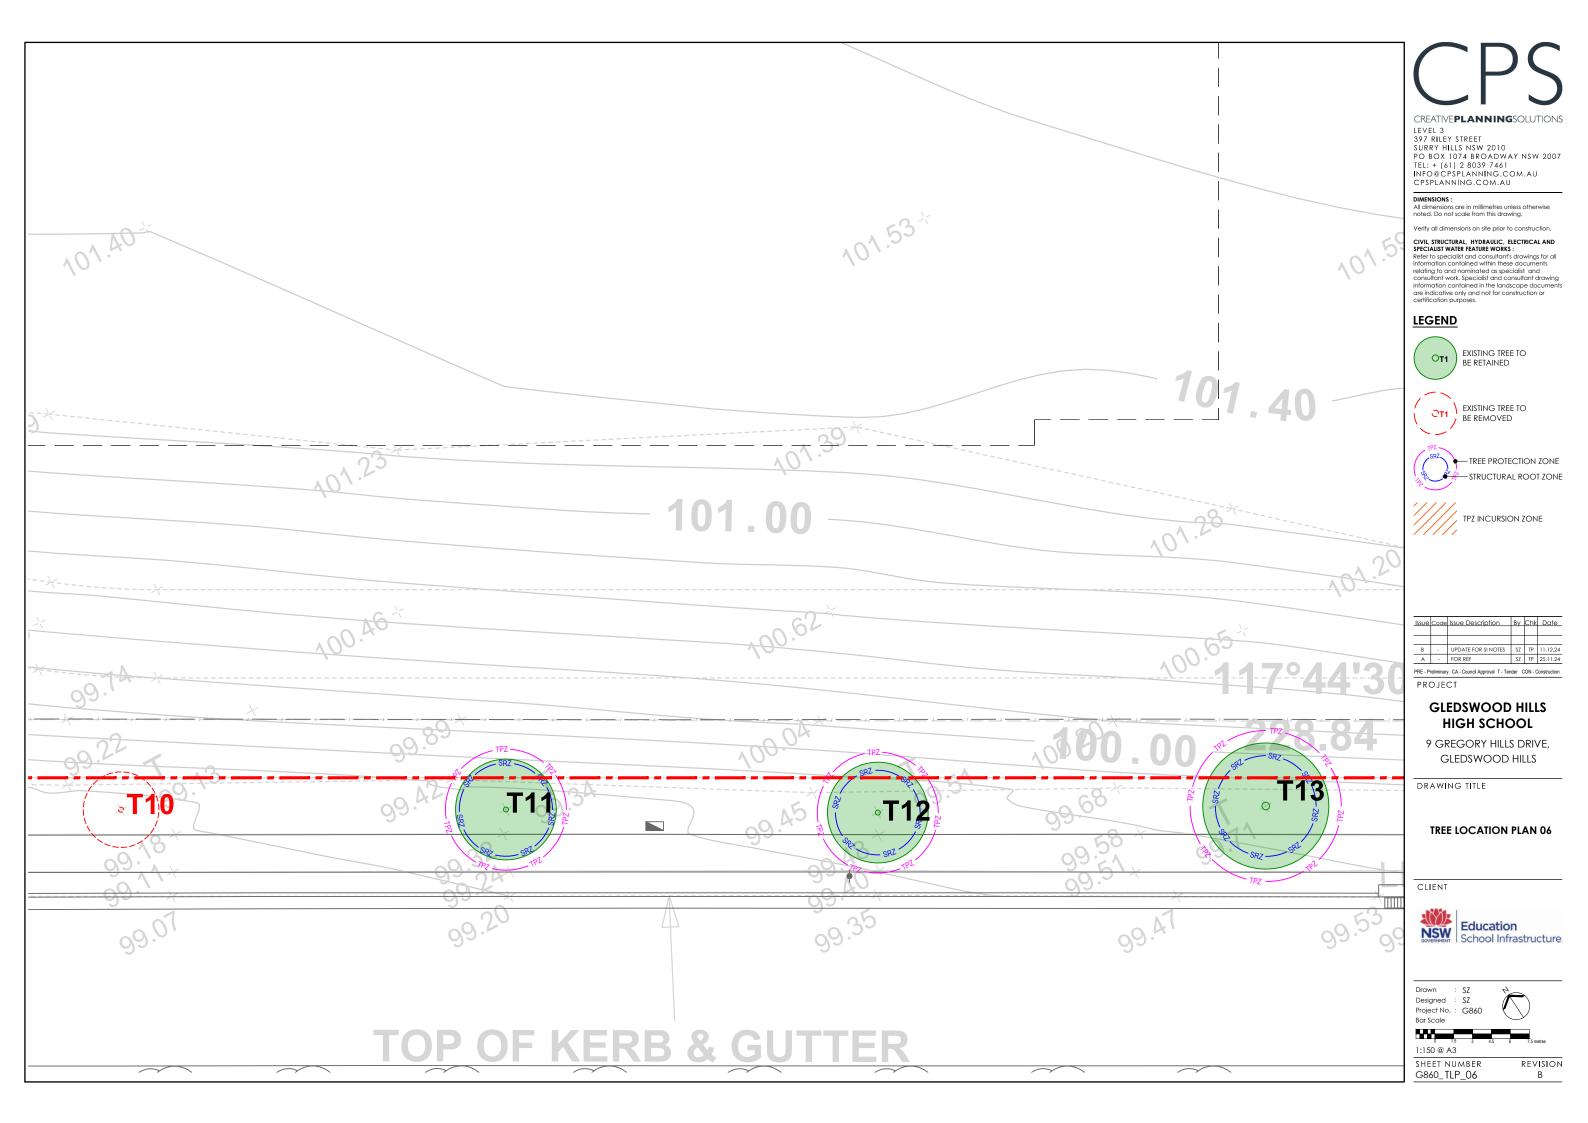

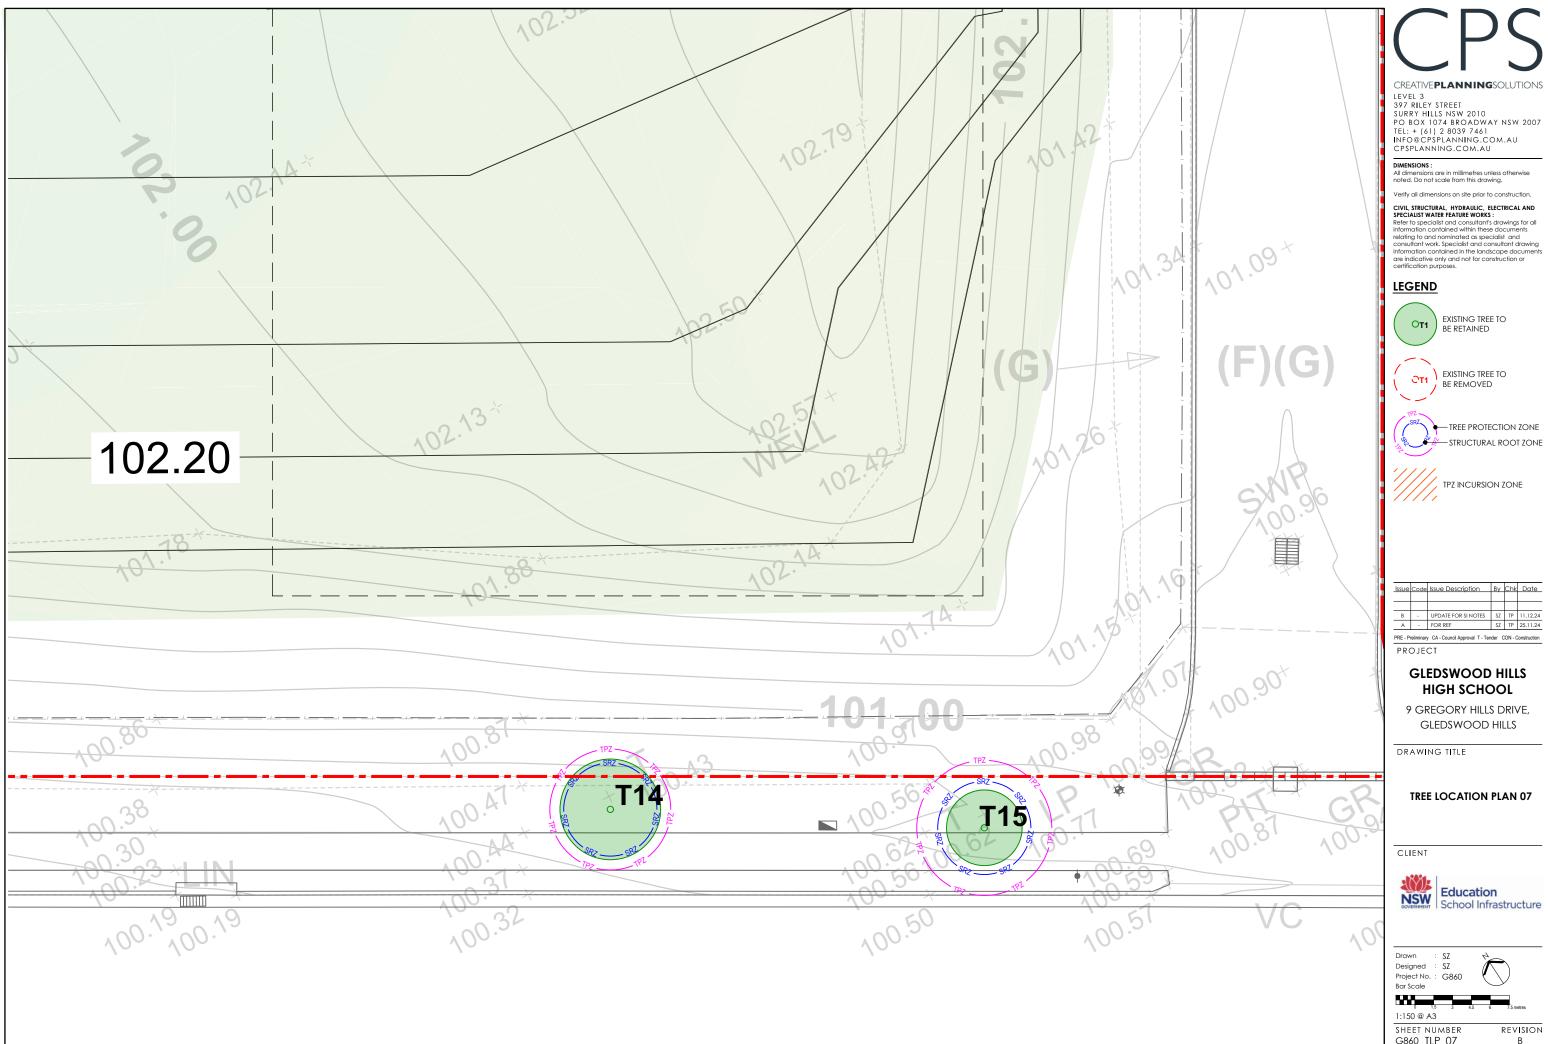

Issue	Code	Issue Description	By	Chk	Date
В	-	UPDATE FOR SI NOTES	SZ	TP	11.12.24
А	-	FOR REF	SZ TP		25.11.24
	-	FOR REF CA - Council Approval T - Ter			

Drawn : SZ Designed : SZ Project No. : G860 Bar Scale	
1:150 @ A3	4.5 6 7.5 metres
sheet number G860_TLP_07	revision B

APPENDIX 3

IACA Significance of a Tree, Assessment Rating System (STARS)© (IACA 2010)©

In the development of this document IACA acknowledges the contribution and original concept of the Footprint Green Tree Significance & Retention Value Matrix, developed by Footprint Green Pty Ltd in June 2001.

The landscape significance of a tree is an essential criterion to establish the importance that a particular tree may have on a site. However, rating the significance of a tree becomes subjective and difficult to ascertain in a consistent and repetitive fashion due to assessor bias. It is therefore necessary to have a rating system utilising structured qualitative criteria to assist in determining the retention value for a tree. To assist this process all definitions for terms used in the *Tree Significance - Assessment Criteria* and *Tree Retention Value - Priority Matrix*, are taken from the IACA Dictionary for Managing Trees in Urban Environments 2009.

This rating system will assist in the planning processes for proposed works, above and below ground where trees are to be retained on or adjacent a development site. The system uses a scale of *High*, *Medium* and *Low* significance in the landscape. Once the landscape significance of an individual tree has been defined, the retention value can be determined. An example of its use in an Arboricultural report is shown as Appendix A.

Tree Significance - Assessment Criteria

1. High Significance in landscape

- The tree is in good condition and good vigour;
- The tree has a form typical for the species;
- The tree is a remnant or is a planted locally indigenous specimen and/or is rare or uncommon in the local area or of botanical interest or of substantial age;
- The tree is listed as a Heritage Item, Threatened Species or part of an Endangered ecological community or listed on Councils significant Tree Register;
- The tree is visually prominent and visible from a considerable distance when viewed from most directions within the landscape due to its size and scale and makes a positive contribution to the local amenity;
- The tree supports social and cultural sentiments or spiritual associations, reflected by the broader population or community group or has commemorative values;
- The tree's growth is unrestricted by above and below ground influences, supporting its ability to reach dimensions typical for the taxa in situ - tree is appropriate to the site conditions.

2. Medium Significance in landscape

- The tree is in fair-good condition and good or low vigour;
- The tree has form typical or atypical of the species;
- The tree is a planted locally indigenous or a common species with its taxa commonly planted in the local area
- The tree is visible from surrounding properties, although not visually prominent as partially obstructed by other vegetation or buildings when viewed from the street.
- The tree provides a fair contribution to the visual character and amenity of the local area,
- The tree's growth is moderately restricted by above or below ground influences, reducing its ability to reach dimensions typical for the taxa *in situ*.

3. Low Significance in landscape

- The tree is in fair-poor condition and good or low vigour;
- The tree has form atypical of the species;
- The tree is not visible or is partly visible from surrounding properties as obstructed by other vegetation or buildings,
- The tree provides a minor contribution or has a negative impact on the visual character and amenity of the local area,
- The tree is a young specimen which may or may not have reached dimension to be protected by local Tree Preservation orders
 or similar protection mechanisms and can easily be replaced with a suitable specimen,
- The tree's growth is severely restricted by above or below ground influences, unlikely to reach dimensions typical for the taxa *in situ* tree is inappropriate to the site conditions,
- The tree is listed as exempt under the provisions of the local Council Tree Preservation Order or similar protection mechanisms,
 The tree has a wound or defect that has potential to become structurally unsound.
- Environmental Pest / Noxious Weed Species
- The tree is an Environmental Pest Species due to its invasiveness or poisonous/ allergenic properties,
- The tree is a declared noxious weed by legislation.
- Hazardous/Irreversible Decline
- The tree is structurally unsound and/or unstable and is considered potentially dangerous,
- The tree is dead, or is in irreversible decline, or has the potential to fail or collapse in full or part in the immediate to short term.

The tree is to have a minimum of three (3) criteria in a category to be classified in that group.

Note: The assessment criteria are for individual trees only, however, can be applied to a monocultural stand in its entirety e.g. hedge.

IACA 2010, IACA Significance of a Tree, Assessment Rating System (STARS), Institute of Australian Consulting Arboriculturists, www.iaca.org.au

INSTITUTE OF AUSTRALIAN

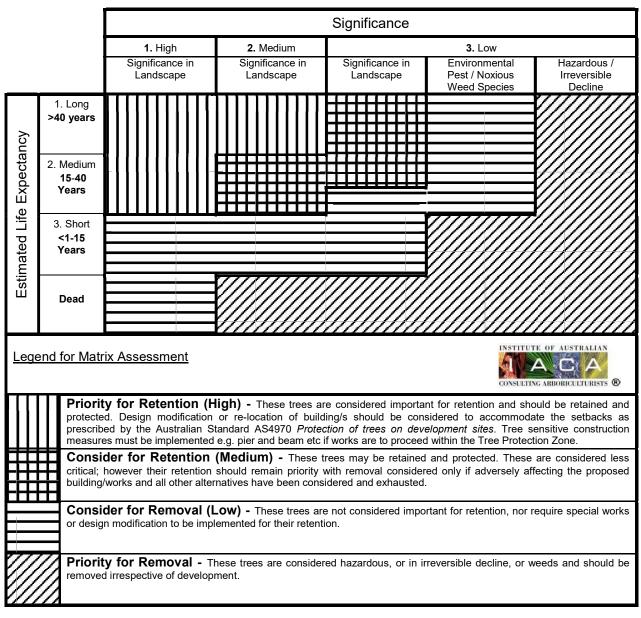


Table 1.0 Tree Retention Value - Priority Matrix.

USE OF THIS DOCUMENT AND REFERENCING

The IACA Significance of a Tree, Assessment Rating System (STARS) is free to use, but only in its entirety and must be cited as follows:

IACA, 2010, IACA Significance of a Tree, Assessment Rating System (STARS), Institute of Australian Consulting Arboriculturists, Australia, <u>www.iaca.org.au</u>

REFERENCES

Australia ICOMOS Inc. 1999, The Burra Charter – The Australian ICOMOS Charter for Places of Cultural Significance, International Council of Monuments and Sites, <u>www.icomos.org/australia</u>

Draper BD and Richards PA 2009, Dictionary for Managing Trees in Urban Environments, Institute of Australian Consulting Arboriculturists (IACA), CSIRO Publishing, Collingwood, Victoria, Australia.

Footprint Green Pty Ltd 2001, Footprint Green Tree Significance & Retention Value Matrix, Avalon, NSW Australia, www.footprintgreen.com.au

IACA 2010, IACA Significance of a Tree, Assessment Rating System (STARS), Institute of Australian Consulting Arboriculturists, www.iaca.org.au

The following example shows the IACA **Significance** of a **Tree**, **Assessment Rating System** (STARS) used in an Arboricultural report.

Tree Significance

Determined by using the Tree Significance - Assessment Criteria of the *IACA Significance of a Tree, Assessment Rating System* (STARS)© (IACA, 2010), Appendix B.

Trees 14, 16, 17/3, 19 and 20/4 are of high significance with the remaining majority of medium significance and a few of low significance. Tree 14 is significant as a prominent specimen and a food source for indigenous avian fauna. Tree 16 as a non-locally indigenous planting is of good from and prominent *in situ*; Tree 17/3 as a stand of 6 street trees along the Davey Street frontage screening views to and from the site and contiguous with trees in Victoria Park extending the aesthetic influence of the urban canopy to the site. Similarly for Trees 20/4 as street trees in Long Road and Tree 19 as an extant exotic planting as a senescent component of the original landscaping. The trees of low significance are recent plantings as fruit trees – Avocados, and 1 Cootamundra Wattle as a non-locally indigenous tree in irreversible decline and potentially structurally unsound.

Significance Scale

1 – High 2 – Medium 3 – Low

Significance Scale	1	2	3
Tree No. / Stand No.	14, 16, 17/3, 19, 20/4	1/1, 2, 4, 5, 6, 7, 8, 9, 10, 11, 12/2, 15,	3, 13, 22
		18, 21/5	

Tree Retention Value

Determined by using the Retention Value - Priority Matrix of the *IACA Significance of a Tree, Assessment Rating System* (STARS)© (IACA, 2010), Appendix B.

Retention Value

High – Priority for Retention Medium – Consider for Retention Low – Consider for Removal Remove - Priority for Removal

Retention Value	High Priority for Retention	Medium Consider for Retention	Consider for Removal	Remove Priority for Removal
Tree No. / Stand No.	1/1, 5, 17/3*, 19	2, 4, 6, 7, 8, 9, 10, 11, 14, 15, 16, 18, 20/4*, 21/5	3, 12/2, 13,	22

* Trees located within the neighbouring property and should be retained and protected.

APPENDIX 4 - EXTRACT FROM AS4970 2009 PROTECTION OF TREES ON DEVELOPMENT SITES

Section 3, Determining the tree protection zones of the selected trees

3.1 Tree protection zone (TPZ)

"The tree protection zone (TPZ) is the principal means of protecting trees on development sites. The TPZ is a combination of the root area and crown area requiring protection. It is an area isolated from construction disturbance, so that the tree remains viable.

The TPZ incorporates the structural root zone (SRZ) (refer to Clause 3.3.5)."

3.2 Determining the TPZ

The radius of the TPZ is calculated for each tree by multiplying its DBH x 12.

TPZ = DBH x 12

where

DBH = trunk diameter measured at 1.4 m above ground

Radius is measured from the centre of the stem at ground level.

3.3.5 Structural root zone (SRZ)

"The SRZ is the area required for street stability. A larger area is required to maintain a viable tree. The SRZ only needs to be calculated when a major encroachment into a TPZ is proposed. Root investigation may provide more information on the extent of these roots."

Determining the SRZ


The radius of the TPZ is calculated for each tree by multiplying its DBH x 12.

SRZ radius = (D x 50)^{0.42} x 0.64

where

D = trunk diameter, in metres, measured above the root buttress.

Note: The SRZ for trees with trunk diameters less than 0.15 m will be 1.5 m (see Figure 1).

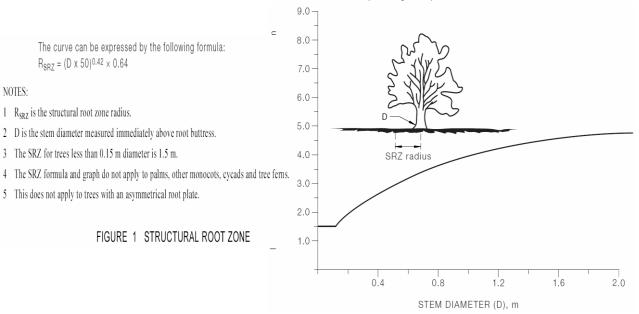

APPENDIX 5 – GENERAL TREE PROTECTION SPECIFICATION

1.0 Appointment of Project Arborist

A Project Arborist shall be engaged prior the commencement of work on-site and monitor compliance with the protection measures. The Project Arborist shall inspect the tree protection measures and Compliance Certification shall be prepared by the Project Arborist for review by the Principal Certifying Authority prior to the release of the Compliance Certificate.

The Project Arborist shall have a minimum qualification equivalent (using the Australian Qualifications Framework) of Level 5 or above in Arboriculture.

2.0 Compliance

Contractors and site workers shall receive a copy of these specifications a minimum of 3 working days prior to commencing work on-site. Contractors and site workers undertaking works within the Tree Protection Zone shall sign the site log confirming they have read and understand these specifications, prior to undertaking works on-site.

The Project Arborist shall undertake regular site inspections and certify that the works are being undertaken in accordance with this specification.

Compliance Documentation shall be prepared by the Project Arborist following each site inspection. The Compliance Documentation shall include documentary evidence of compliance with the tree protection measures and methods as outlined within this Specification. Upon the completion of the works, a final assessment of the trees shall be undertaken by the Project Arborist and future recommended management strategies implemented as required.

3.0 Tree Removal

The trees to be removed shall be removed prior to the establishment of the tree protection measures. Tree removal works shall be undertaken in accordance with the *Workcover Code of Practice for the Amenity Tree Industry (1998)*. Tree and vegetation removal shall not damage the trees to be retained.

4.0 Tree Protection Zone

The trees to be retained shall be protected prior and during construction from activities that may result in an adverse effect on their health or structural condition. The area within the Tree Protection Zone (TPZ) shall exclude the following activities, unless otherwise stated:-

- Modification of existing soil levels, excavations and trenching
- Mechanical removal of vegetation
- Movement of natural rock
- Storage of materials, plant or equipment or erection of site sheds
- Affixing of signage or hoarding to the trees
- Preparation of building materials, refueling or disposal of waste materials and chemicals
- Lighting fires
- Movement of pedestrian or vehicular traffic
- Temporary or permanent location of services, or the works required for their installation
- Any other activities that may cause damage to the tree

5.0 Tree Protection Fencing

TPZ fencing shall be located at the perimeter of the TPZ. Where TPZ areas overlap, TPZ fencing may be combined to form a single larger TPZ area. The exact location of the fencing shall be confirmed through consultation between the Head Contractor/Project Manager and the Project Arborist prior to the commencement of works. Fencing may be setback to allow for demolition/construction access and for the installation of pavements only where appropriate ground protection is installed and approved by the Project Arborist.

As a minimum, the Tree Protection Fence shall consist of 1.8m high wire mesh panels supported by concrete feet. Panels shall be fastened together and supported to prevent sideways movement. The tree shall not be damaged during the installation of the Tree Protection Fencing. Refer to Typical Tree Protection Details (*Appendix 3*).

6.0 Site Management

Materials, waste storage, and temporary services shall not be located within the TPZ.

7.0 Scaffolding

Where possible, scaffolding shall not be located within the TPZ. Scaffolding shall not be in contact with the tree. As necessary, this shall be achieved by erecting scaffolding around branches. Branches shall be tied back and protected as deemed necessary by the Project Arborist. Refer to Typical Tree Protection Details (**Appendix 3**).

8.0 Works within the Tree Protection Zones

In some cases works within the TPZ may be authorized by the determining authority. These works shall be supervised by the Project Arborist. When undertaking works within the TPZ, care should be taken to avoid damage to the tree's root system, trunks and lower branches.

If roots (>25mm¢) are encountered during the demolition, excavation and construction works, these roots must be retained in an undamaged condition and advice sought from the Project Arborist. Adjustment of final levels and design shall remain flexible to enable the retention of roots (>25mm¢) where deemed necessary by the Project Arborist.

Drilling/piling machinery shall be of a suitable size to not damage the tree's roots, trunk, branches and crown. No clearance pruning is permitted to allow for machinery access. Machinery shall work in conjunction with an observer to ensure that adequate clearance from trees is maintained at all times.

9.0 Ground Protection

Where deemed necessary by the Project Arborist, machinery movements shall be restricted to areas of existing pavement or from areas of temporary ground protection such as ground mats or steel road plates. Refer to Typical Tree Protection Details (**Appendix 3**)

10.0 Trunk Protection

Where required by the Project Arborist, trunk protection shall be installed. Trunk protection shall be installed by wrapping padding (either carpet underlay or 10mm thick jute geotextile mat) around the trunk and first order branches to a minimum height of 2m. Timber battens (90 x 45mm) spaced at 150mm centres shall be strapped together and placed over the padding. Timber battens must not be fixed to the trees. Refer to Typical Tree Protection Details (*Appendix 3*).

11.0 Structure & Pavement Demolition

Demolition of existing structures/pavement within the TPZ shall be supervised by the Project Arborist. Machinery is to be excluded from the TPZ unless operating from the existing slabs, pavements or areas of ground protection (refer to Section 9.0). Machinery should not contact the tree's roots, trunk, branches and crown.

The existing pavement shall be carefully lifted to minimise damage to the underlying soil profile (or sub-base materials) and to prevent damage to tree roots. Wherever possible, existing sub-base materials shall remain insitu.

When removing slab sections within TPZ, machinery shall work backwards out of the TPZ to ensure machinery remains on un- demolished sections of slab at all times. Wherever possible, footings or elements below grade shall be retained to minimise disturbance to the tree's roots.

Where deemed necessary by the Project Arborist, the structures shall be shattered prior to removal with a handoperated pneumatic/electric breaker.

If roots (>25mmØ) are encountered during the demolition works, these roots must be retained in an undamaged condition and advice sought from the Project Arborist. Where the Project Arborist determines that the tree is using underground elements (i.e footings, pipes, rocks etc.) for support, these elements shall be left in-situ.

12.0 Underground Services

Underground service installation within the TPZ shall be supervised by the Project Arborist.

The installation of underground services shall be located outside of the TPZ. Where this is not possible, they shall be installed using either hydrovac or hand excavation methods with the services installed around/below roots (>25mm¢, or as determined by the Project Arborist).

Alternatively, boring methods may be used for underground service installation where the installation depth is greater than 800mm below existing grade. Excavations for starting and receiving pits for boring equipment shall be located outside of the TPZ or located to avoid roots (>25mm¢, or as determined by the Project Arborist).

13.0 Excavations, Root Protection & Root Pruning

Excavations and root pruning within the TPZ shall be supervised by the Project Arborist. Excavations within the TPZ shall be avoided wherever possible.


Excavations within the TPZ shall be undertaken by hand or using hydro vacuum excavation methods (or similar approved device) to protect tree roots. If there is any delay between excavation works and backfilling, exposed roots shall be protected from direct sunlight, drying out and extremes of temperature by covering with a 10mm thick jute mat. The mat shall be kept in a damp condition at all times.

Hand excavation and root pruning shall be undertaken along the excavation line prior to the commencement of mechanical excavation to prevent tearing and shattering damage to the roots from excavation equipment. Roots (>25mm¢) shall be pruned by the Project Arborist only. Roots (<25mm¢) may be pruned by the Principal Contractor. Root pruning shall be undertaken with clean, sharp secateurs or a pruning saw to ensure a smooth wound face, free from tears.

No over-excavation, battering or benching shall be undertaken beyond the footprint of any structure unless approved by the Project Arborist.


Damaged roots shall be pruned behind the damaged tissues with the final cut made to an undamaged part of the root.

APPENDIX 6 - TYPICAL TREE PROTECTION DETAILS

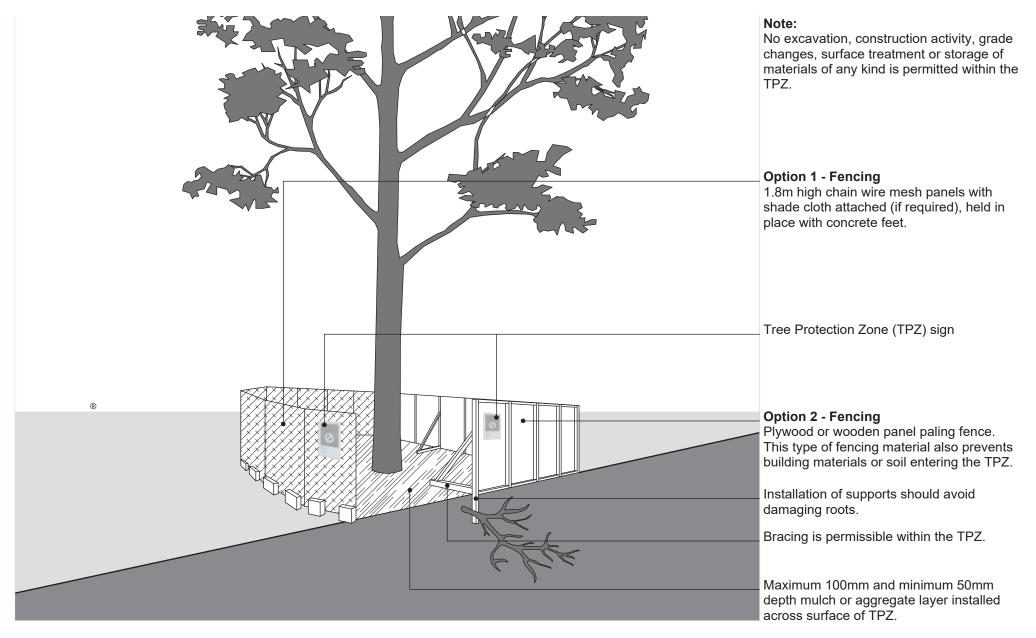


Tree Protection Fencing

01

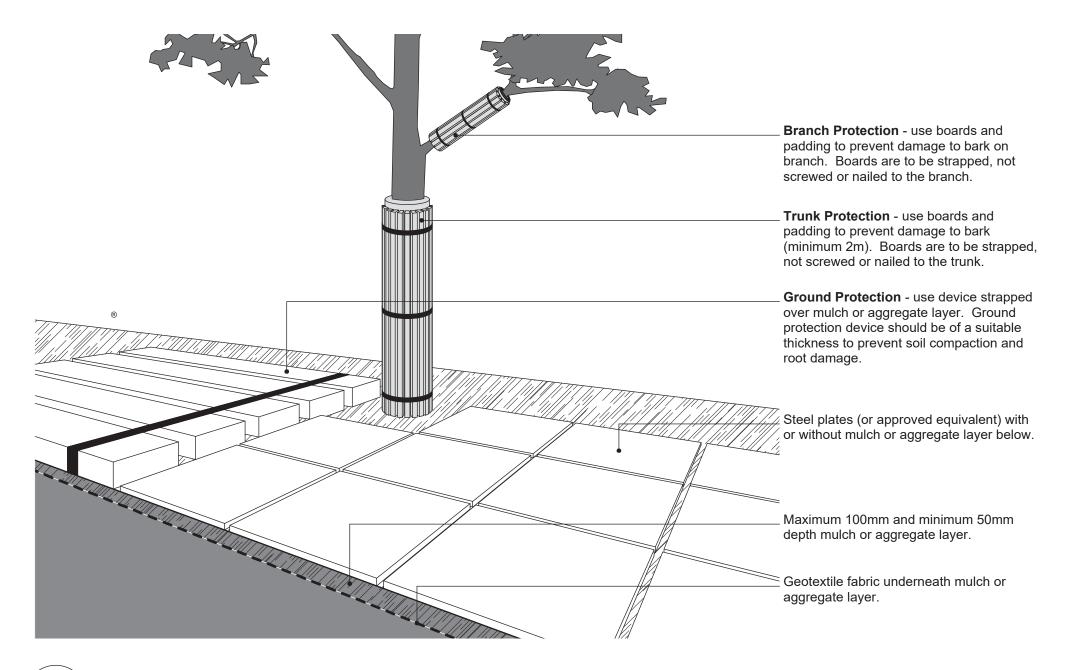

Examples of Branch, Trunk and Ground Protection

02

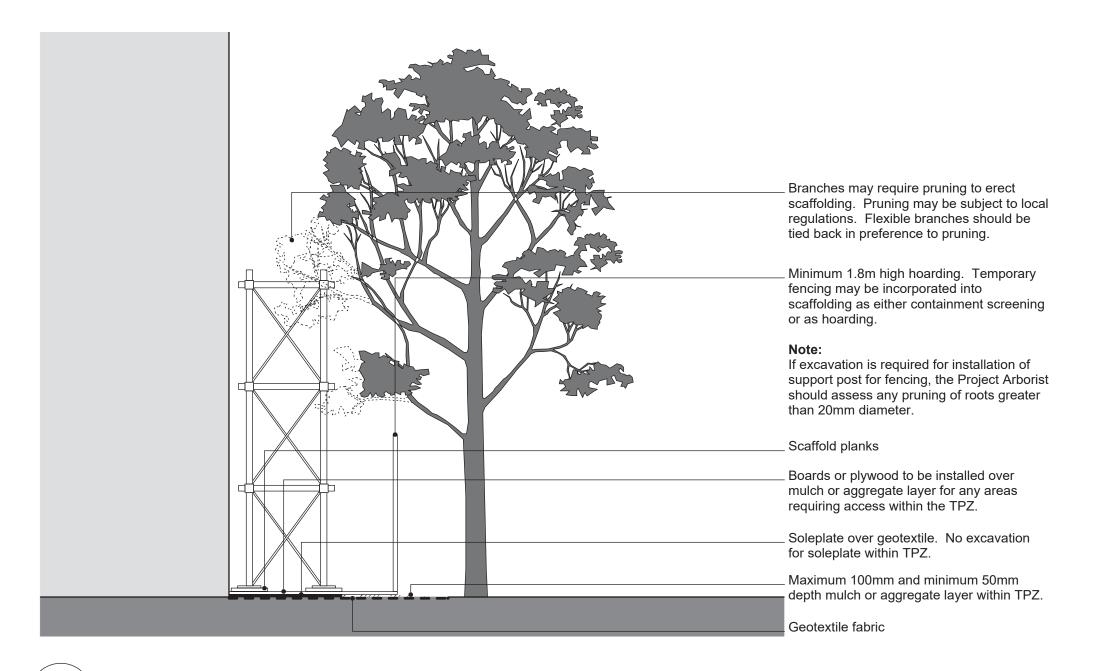

Indicative Scaffolding within a Tree Protection Zone (TPZ)

03