


LEGEND

	F	FIRE SERVICES
	S	SECURITY SERVICES
	C	COMMS SERVICES
	E	ELECTRICAL SERVICES
	CW	COLD WATER SERVICES
	RR	RECYCLED WATER SERVICES
	SD	SANITARY DRAINAGE SERVICES
	eSRM	EXISTING SEWER RING MAIN SERVICES
	eCW	EXISTING COLD WATER SERVICES
		ELECTRICAL COMMUNICATIONS AND SECURITY SERVICES PIT
		HYDRAULIC SERVICES PIT
		ELECTRICAL DISTRIBUTION BOARD
		POLE MOUNTED LIGHT
	NBN	NBN AUTHORITY PIT
	T	TELSTRA AUTHORITY PIT
		WATER TANK
		WATER TANK

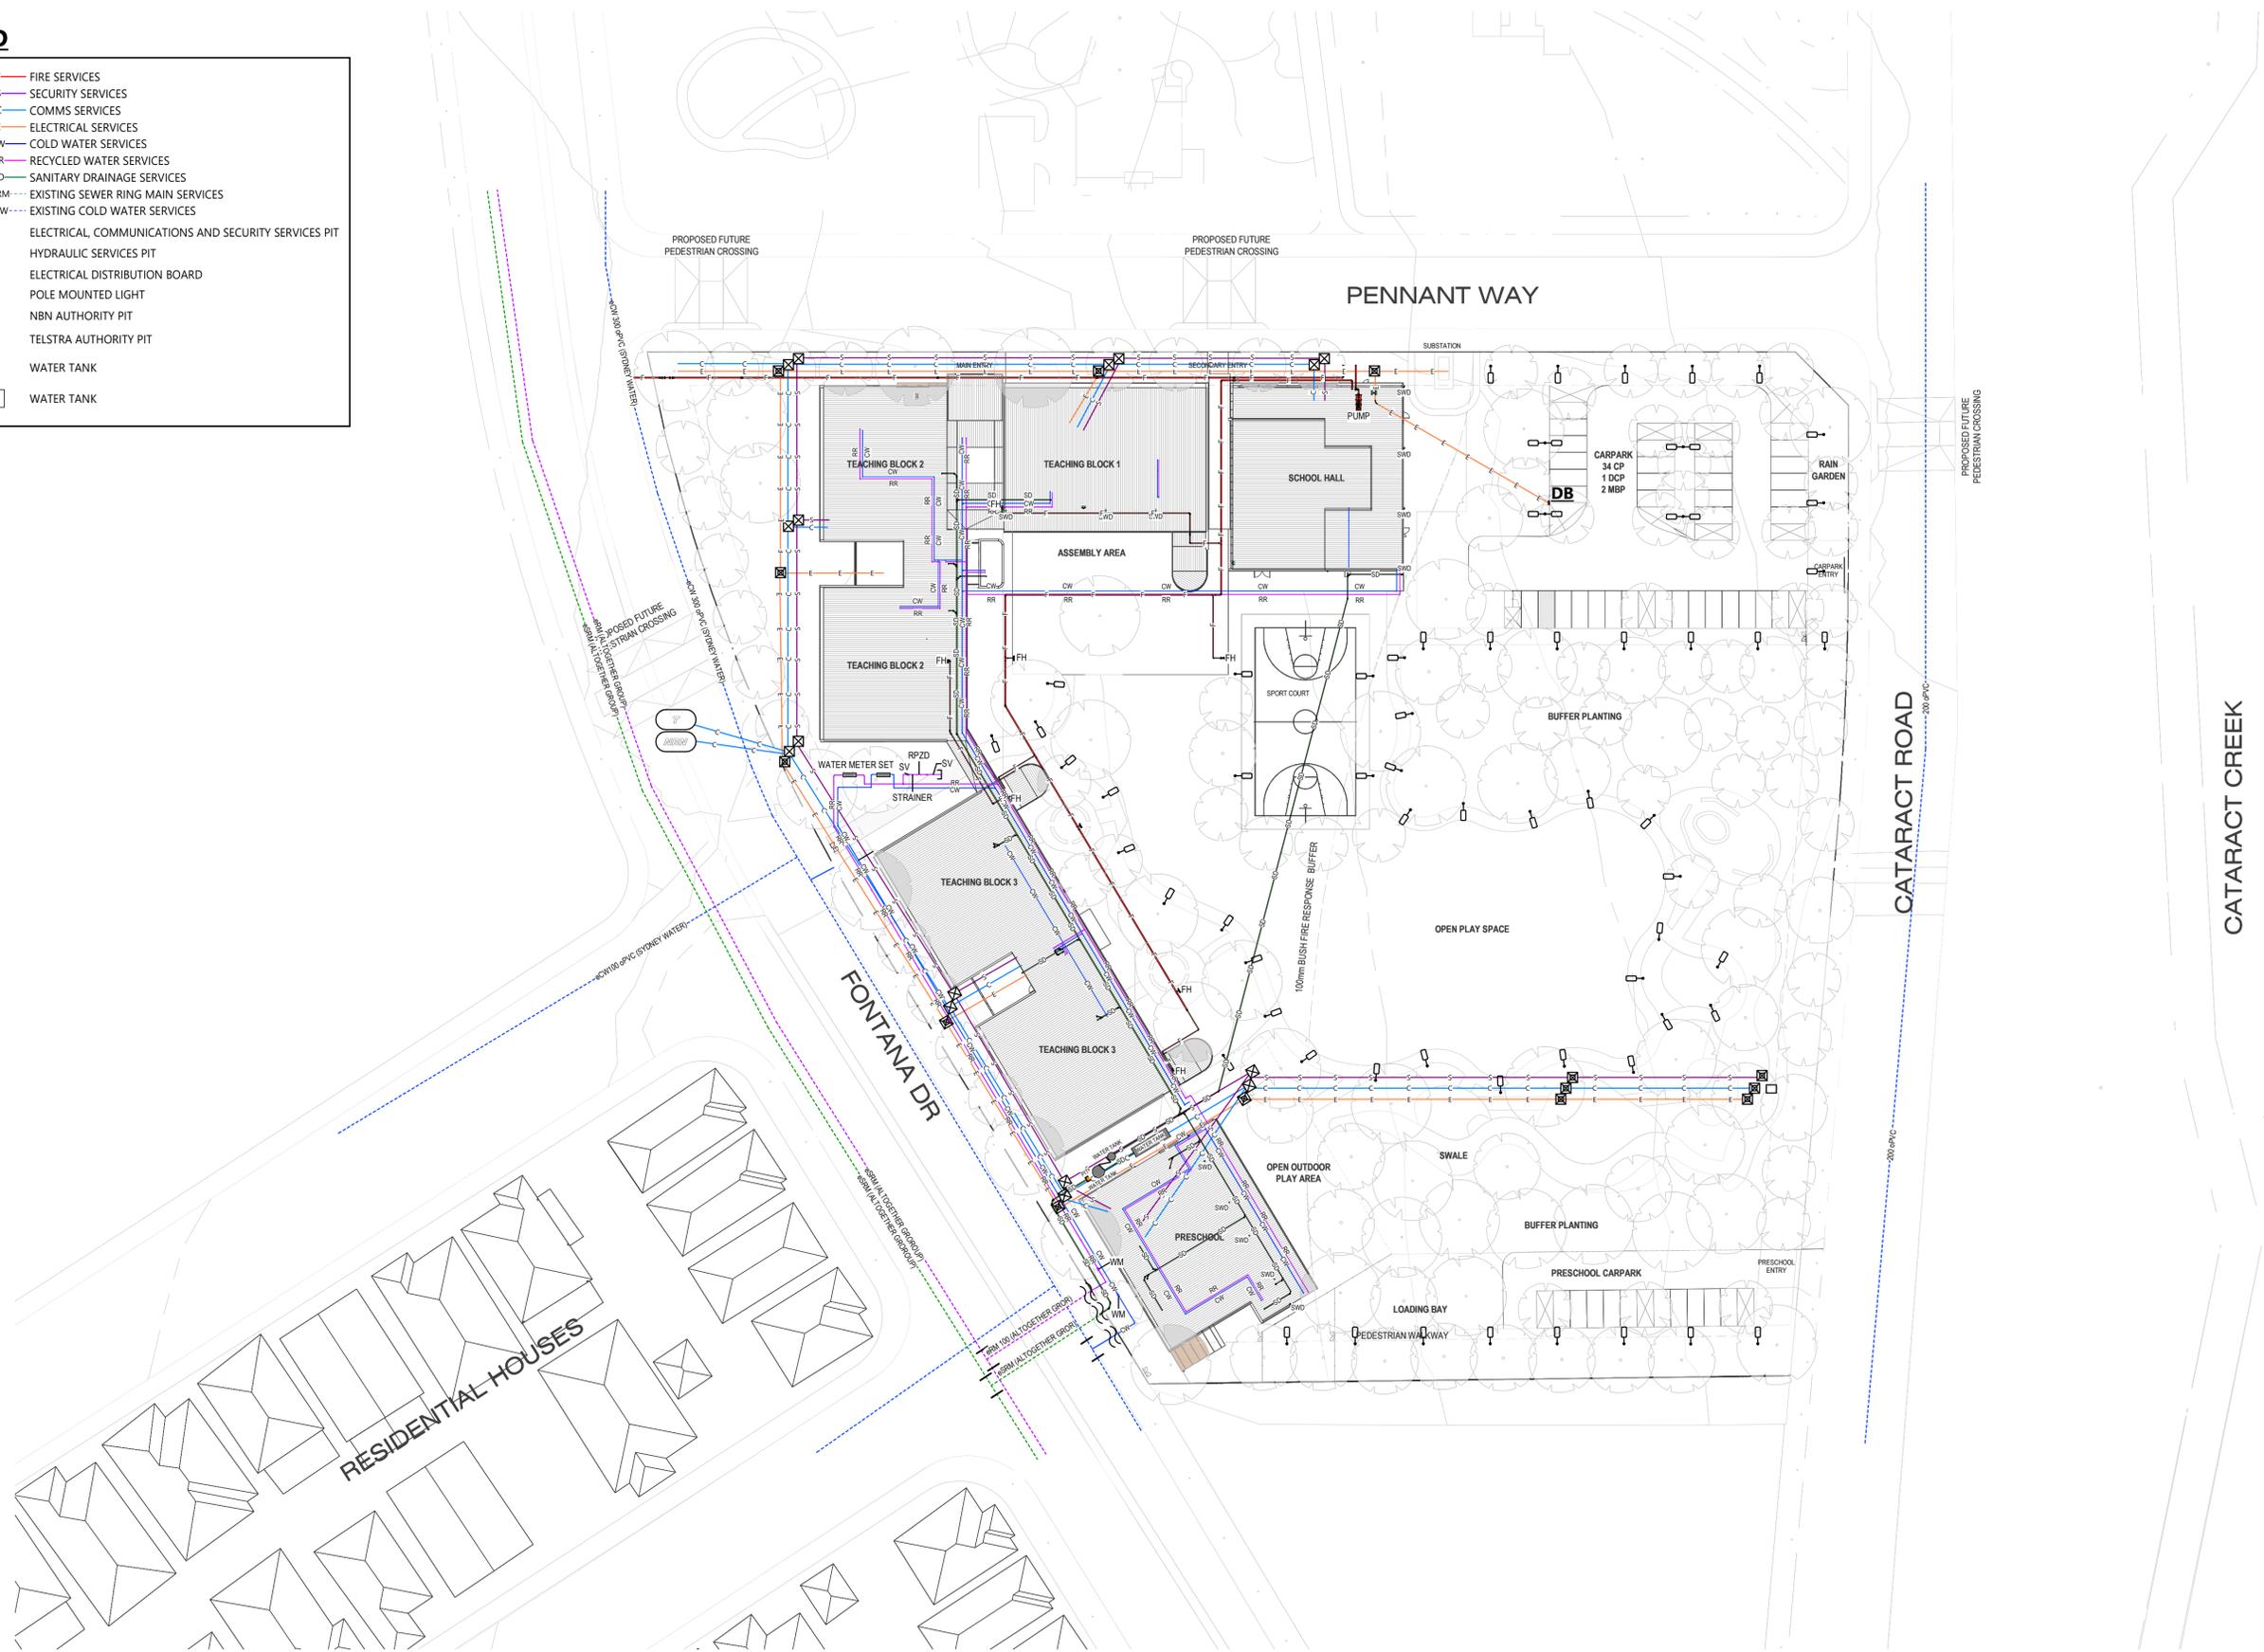

REV#	DESCRIPTION	DATE	CHKD
A	ISSUED TO PLANNER	25.11.2024	AM

© Copyright Lucid Consulting Australia 25/11/2024 3:26:28 PM




architectus™
 Architectus Sydney
 Level 18
 25 Martin Place
 Sydney NSW 2000
 T (61 2) 8252 8400
 F (61 2) 8252 8600
 sydney@architectus.com.au
 ABN 90 131 245 684



DOCUMENT TO BE PRINTED IN COLOUR
 THIS DOCUMENT IS INTENDED TO BE VIEWED OR PRINTED IN COLOUR FOR THE FULL EXTENT OF THE SCOPE OF WORKS TO BE SHOWN.

ISSUED FOR PRELIMINARY
 DRAWING IS INTENDED TO CAPTURE THE SCOPE ONLY AND IS NOT TO REPLACE WORKSHOP DRAWINGS. WORKSHOP DRAWINGS SHALL BE PRODUCED BY THE TRADE FROM WHICH FINAL COORDINATION AND CONSTRUCTION ACTIVITIES SHALL OCCUR. VERIFY DIMENSIONS AND LEVELS ON SITE BEFORE SETTING OUT. DO NOT SCALE FROM DRAWING. REFER TO FIGURED DIMENSIONS - IN mm UNLESS OTHERWISE STATED.

PROJECT DETAILS
GABLES NEW PRIMARY SCHOOL
 LOT 301 - FONTANA DRIVE, THE GABLES (BOX HILL NORTH)
 DISCIPLINE
IN GROUND COMBINED SERVICES ARRANGEMENT

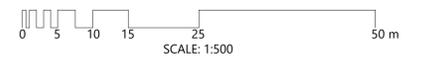

Designer:	Drawn:	Review:	SHEET SIZE
N/A	R.ASHTON	N/A	A1
DRAWING NO.	LCE124495-CSD100		REVISION
			A