



PLAN VIEW
SCALE 1:200

Index	Author	Date	Description


NOTES:

- ALL DIMENSIONS IN MILLIMETERS.
- ALL WELDS TO BE 6mm FILLET U.N.O.
- ALL BUTT WELDS TO BE FULL PENETRATION.
- ALL SHARP EDGES TO BE REMOVED.
- FOR FURTHER PART DETAIL SEE INDIVIDUAL PART DRAWINGS.
- ASSEMBLY TO BE MARKED WITH ASSEMBLY No. IN POSITION AS INDICATED AT LOCATION OF #.


#



PROJECT: BRADFIELD ENTRY SIGN	TITLE: BRADFIELD ENTRY SIGN
PROJECT No.: M9746	GA-03 SINGLE FACE SIGN
CLIENT: BRADFIELD DEVELOPMENT AUTHORITY	DWG No.: GA03- SINGLE FACE SIGN
DETAILER:	REV. DATE:
DATE: 24/02/2025	SCALE@A2: 1:200
GENERAL TOLERANCES:	3rd ANGLE PROJECTION
0 > 400 = ±1.0 400 > 1000 = ±1.5 1000 > 2000 = ±2.0	2000 > 4000 = ±3.0 4000 > 8000 = ±4.0 8000 > UP = ±4.5
	REVISION: A

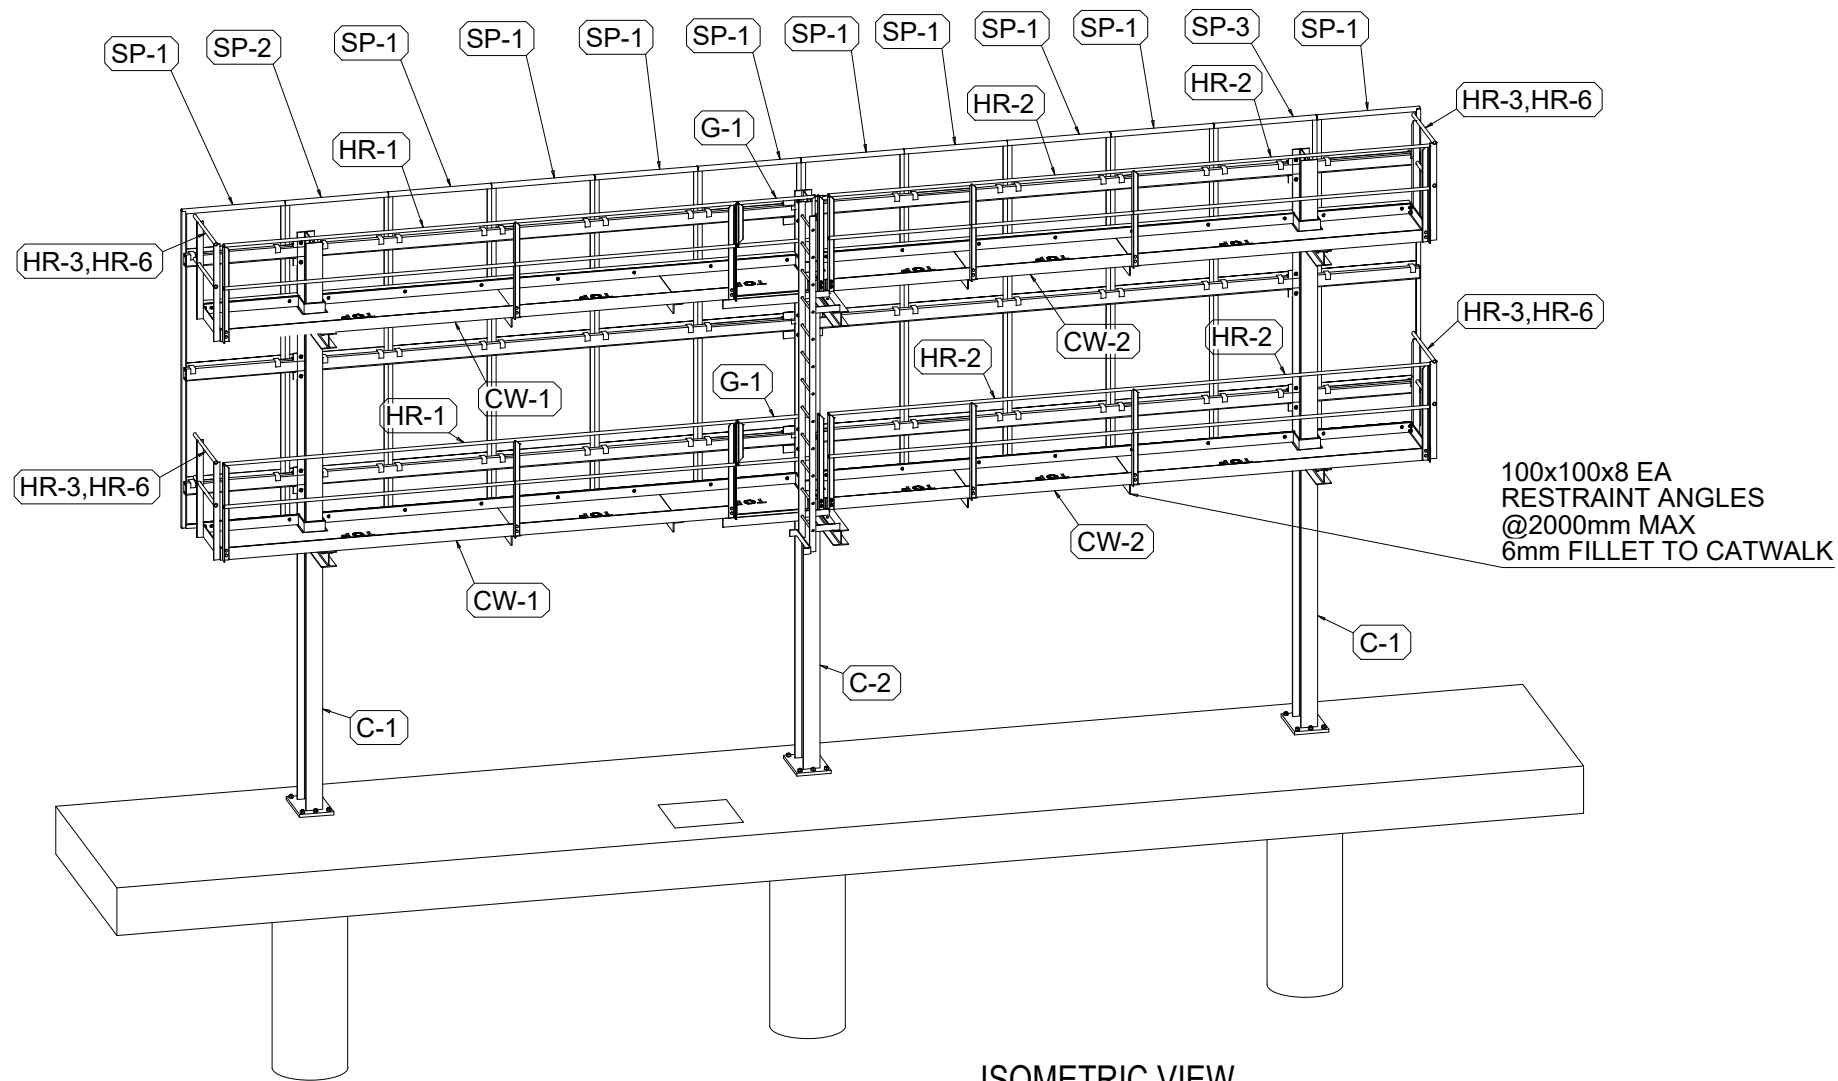



ISOMETRIC VIEW
SCALE 1:75

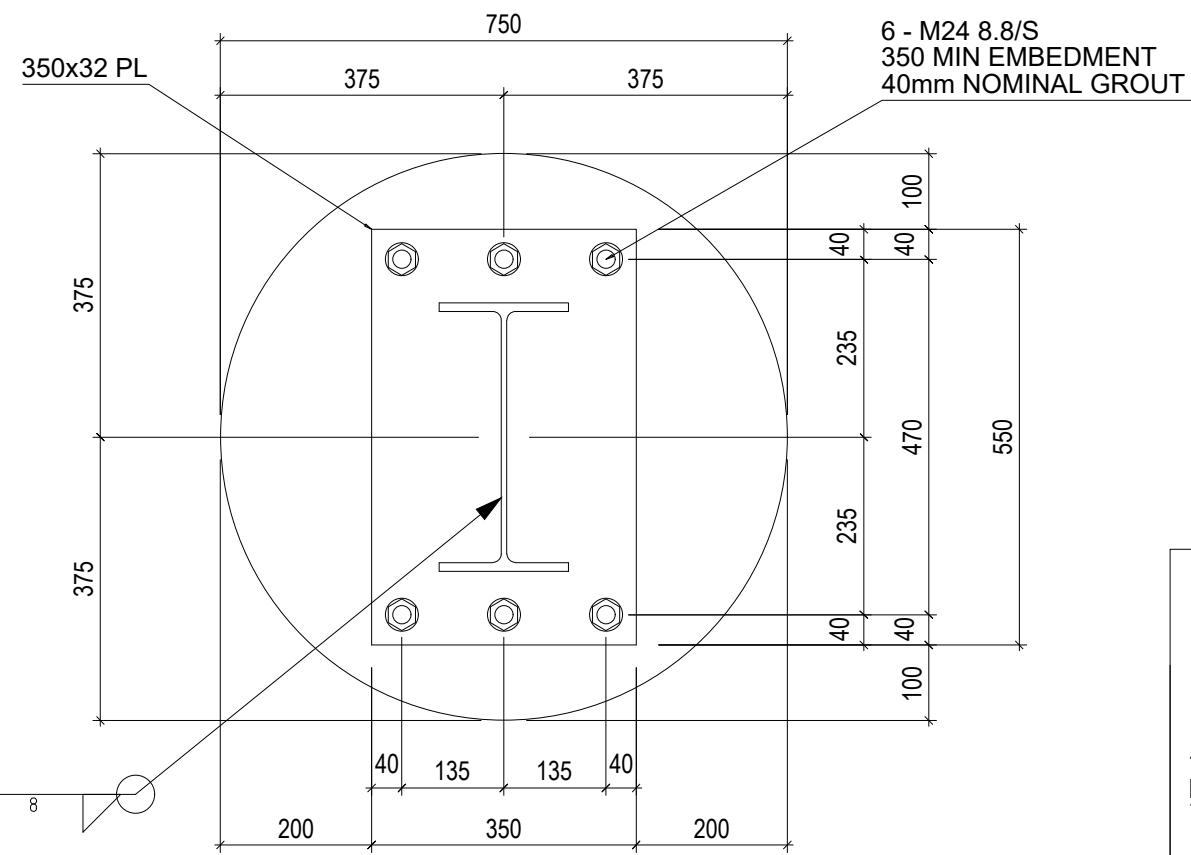


TYPICAL BASEPLATE
SCALE 1:10

PLAN VIEW
SCALE 1:75

ACCESS LADDER TO GANTRY LEVELS.
GANTRY ENTRY POINTS FITTED WITH SELF CLOSING GATES

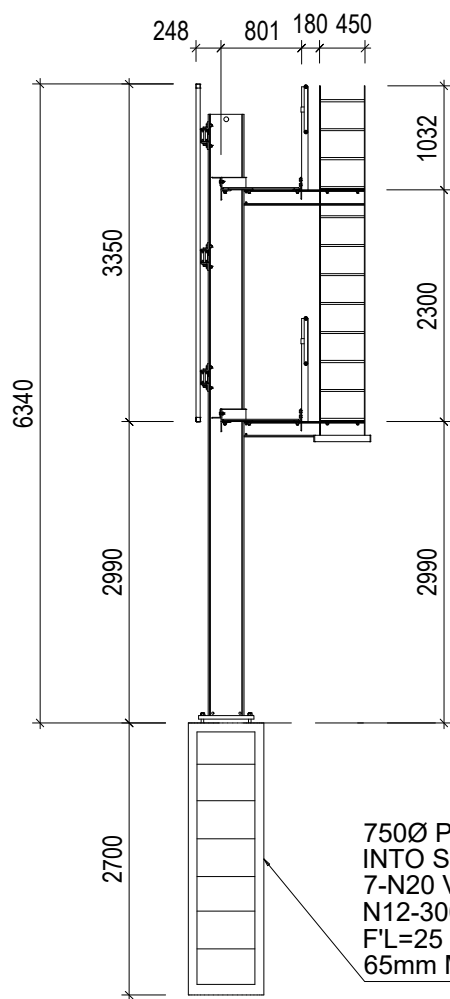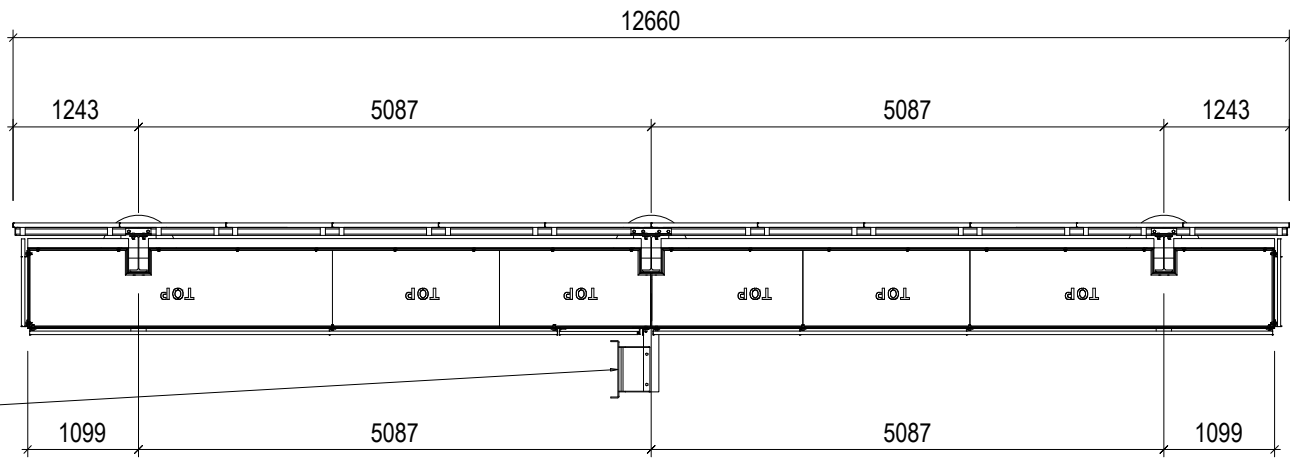

SECTION A - A
SCALE 1:75

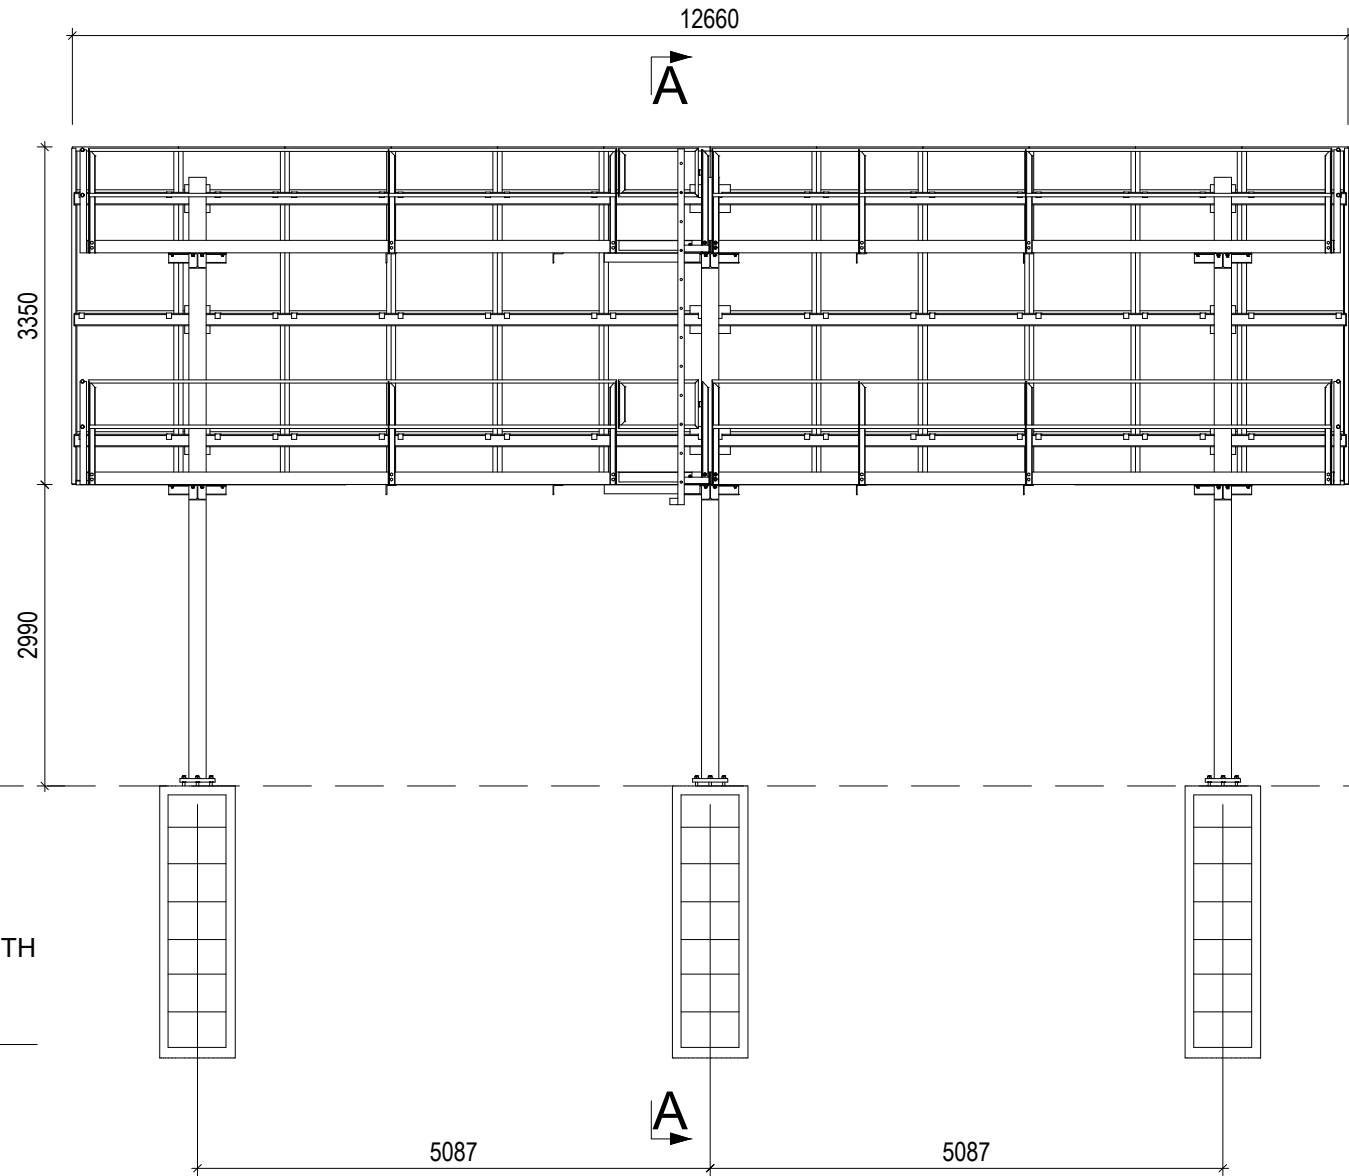


REAR VIEW
SCALE 1:75


NOTES:

ALL STEELWORK AND HD BOLTS TO BE HOT DIP GALVANIZED TO AS2312 POST FABRICATION

THIS DESIGN IS SIMILAR TO THAT SHOWN ON PROJECT# M9746 - DRAWING# GA02

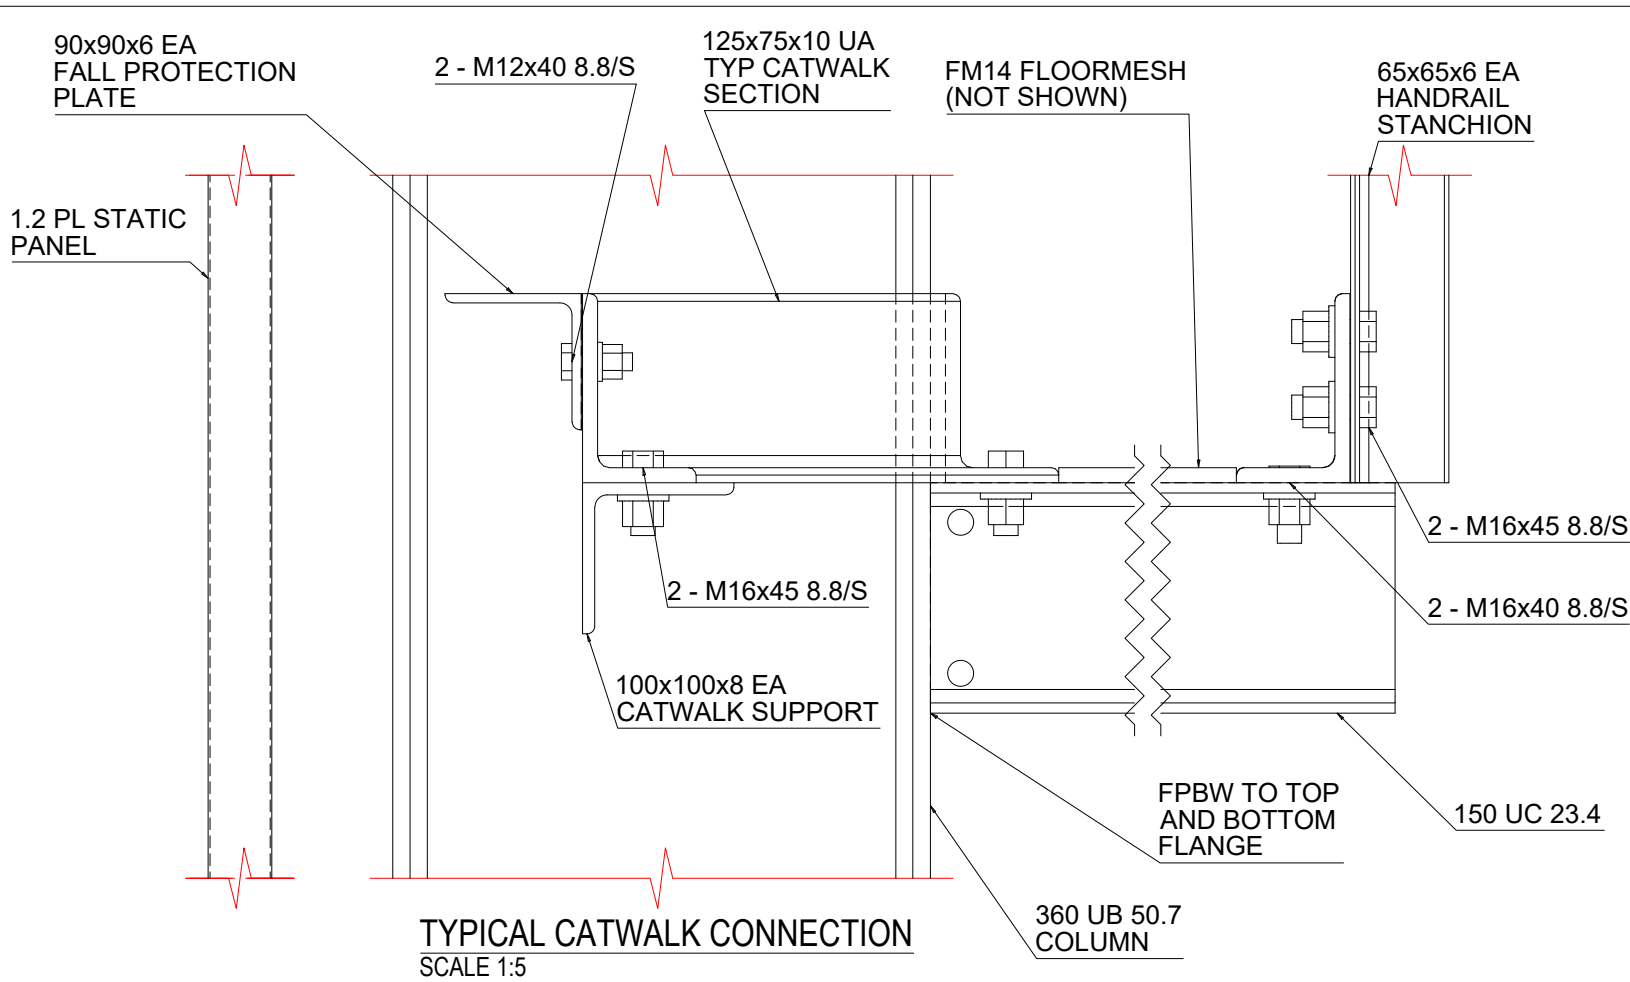

TYPICAL CATWALK CONNECTION
SCALE 1:5

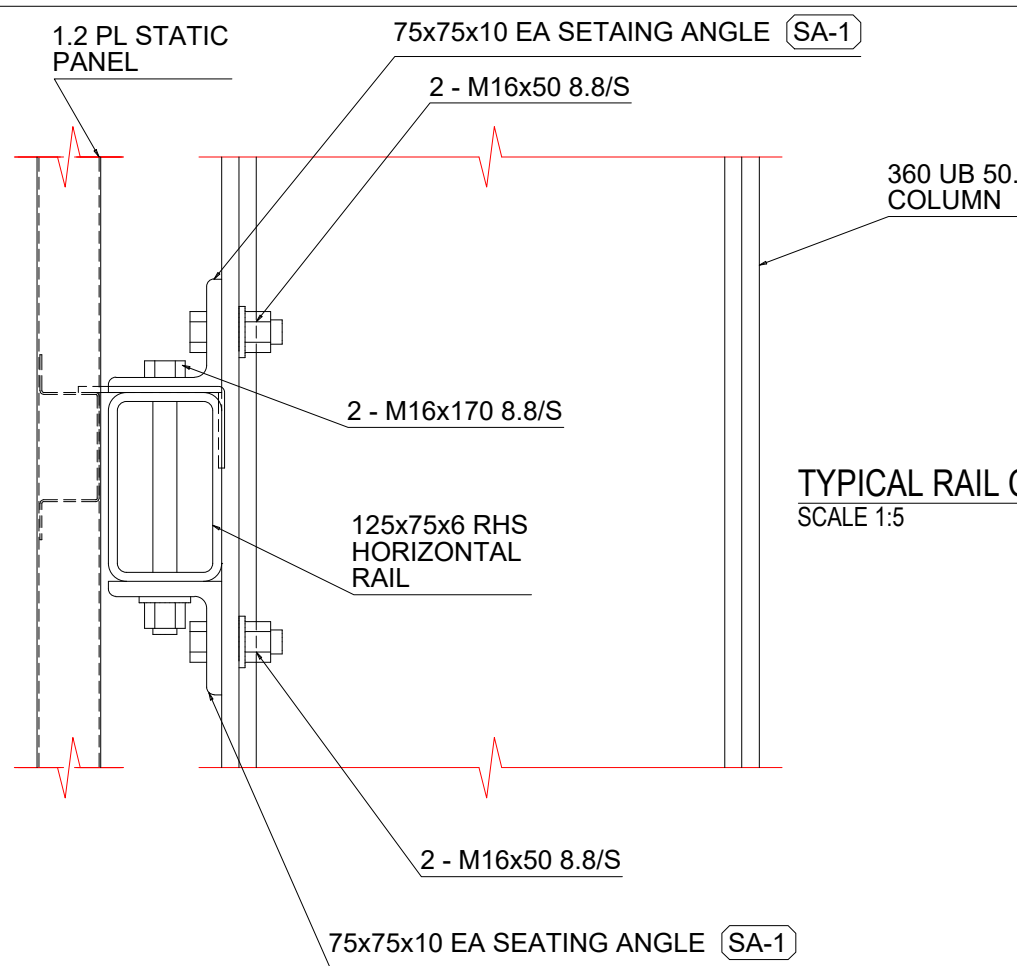

TYPICAL RAIL CONNECTION
SCALE 1:5

Mark	Qty.	Description	Drawing Number	Length	Grade	Finish	Part kg	Total kg
SP-1	10	Static Panel	300	143	Duragal	Zincanneal	0.22	1.34
SP-2	1	Static Panel	300	143	Duragal	Zincanneal	0.22	1.34
SP-3	1	Static Panel	300	143	Duragal	Zincanneal	0.22	1.34
C-1	2	Column	340	5968	300+	Galvanised	302.58	302.58
C-2	1	Column	340	5968	300+	Galvanised	302.58	302.58
CW-1	2	Catwalk	340	6181	300+	Galvanised	87.77	87.77
CW-2	2	Catwalk	340	6181	300+	Galvanised	87.77	87.77
G-1	2	Gate	480	450	300	Galvanised	2.64	2.64
HOR-1	3	Horizontal Rail	340	6289	C450L0	Galvanised	105.03	105.03
HOR-2	3	Horizontal Rail	340	6289	C450L0	Galvanised	105.02	105.02
HR-1	2	Handrail	480	5236	C250L0	Galvanised	12.60	25.21
HR-2	2	Handrail	480	6146	C250L0	Galvanised	14.79	29.59
HR-3	2	Handrail	480	1023	300+	Galvanised	6.01	12.01
HR-5	2	Handrail	480	1023	300+	Galvanised	6.01	6.01
HR-6	2	Handrail	480	1023	300+	Galvanised	6.01	12.01
KR-1	4	Kick Rail	340	1000	300+	Galvanised	8.22	8.22
KR-2	4	Kick Rail	340	4889	300+	Galvanised	40.19	40.19
L-1	1	Ladder	460	3532	300+	Galvanised	14.41	28.82
SA-1	12	Seating Angle	340	250	300+	Galvanised	2.62	2.62
SA-2	6	Seating Angle	340	400	300+	Galvanised	4.20	4.20
SP-1	10	Static Panel	300	3509	Zincanneal	Galvanised	41.58	41.58
SP-2	1	Static Panel	300	3509	Zincanneal	Galvanised	41.58	41.58
SP-3	1	Static Panel	300	3509	Zincanneal	Galvanised	41.58	41.58
TA-1	2	Trim Angle	340	3330	300+	Galvanised	4.76	4.76
TA-2	2	Trim Angle	340	2670	300+	Galvanised	3.82	3.82
TA-3	1	Trim Angle	340	6300	300+	Galvanised	9.01	9.01
Combined Total							2884.34	

Index	Author	Date	Description
A	MM	19/03/2025	ISSUE FOR APPROVAL

NOTES:

- ALL DIMENSIONS IN MILLIMETERS.
- ALL WELDS TO BE 6mm FILLET U.N.O.
- ALL BUTT WELDS TO BE FULL PENETRATION.
- ALL SHARP EDGES TO BE REMOVED.
- FOR FURTHER PART DETAIL SEE INDIVIDUAL PART DRAWINGS.
- ASSEMBLY TO BE MARKED WITH ASSEMBLY No. IN POSITION AS INDICATED AT LOCATION OF #.



PROJECT:	Bradfield Single Entry Sign	TITLE:	SINGLE STATIC SIGN
PROJECT No.:	M9779	DWG No.:	GA-01
CLIENT:	Bradfield Development Authority	REV. DATE:	19/03/2025
DETAILER:	MM	DATE:	19/03/2025
GENERAL TOLERANCES:	0 > 400 ± 1.0 400 > 1000 ± 1.5 1000 > 2000 ± 2.0	3rd ANGLE PROJECTION	REVISION: A