

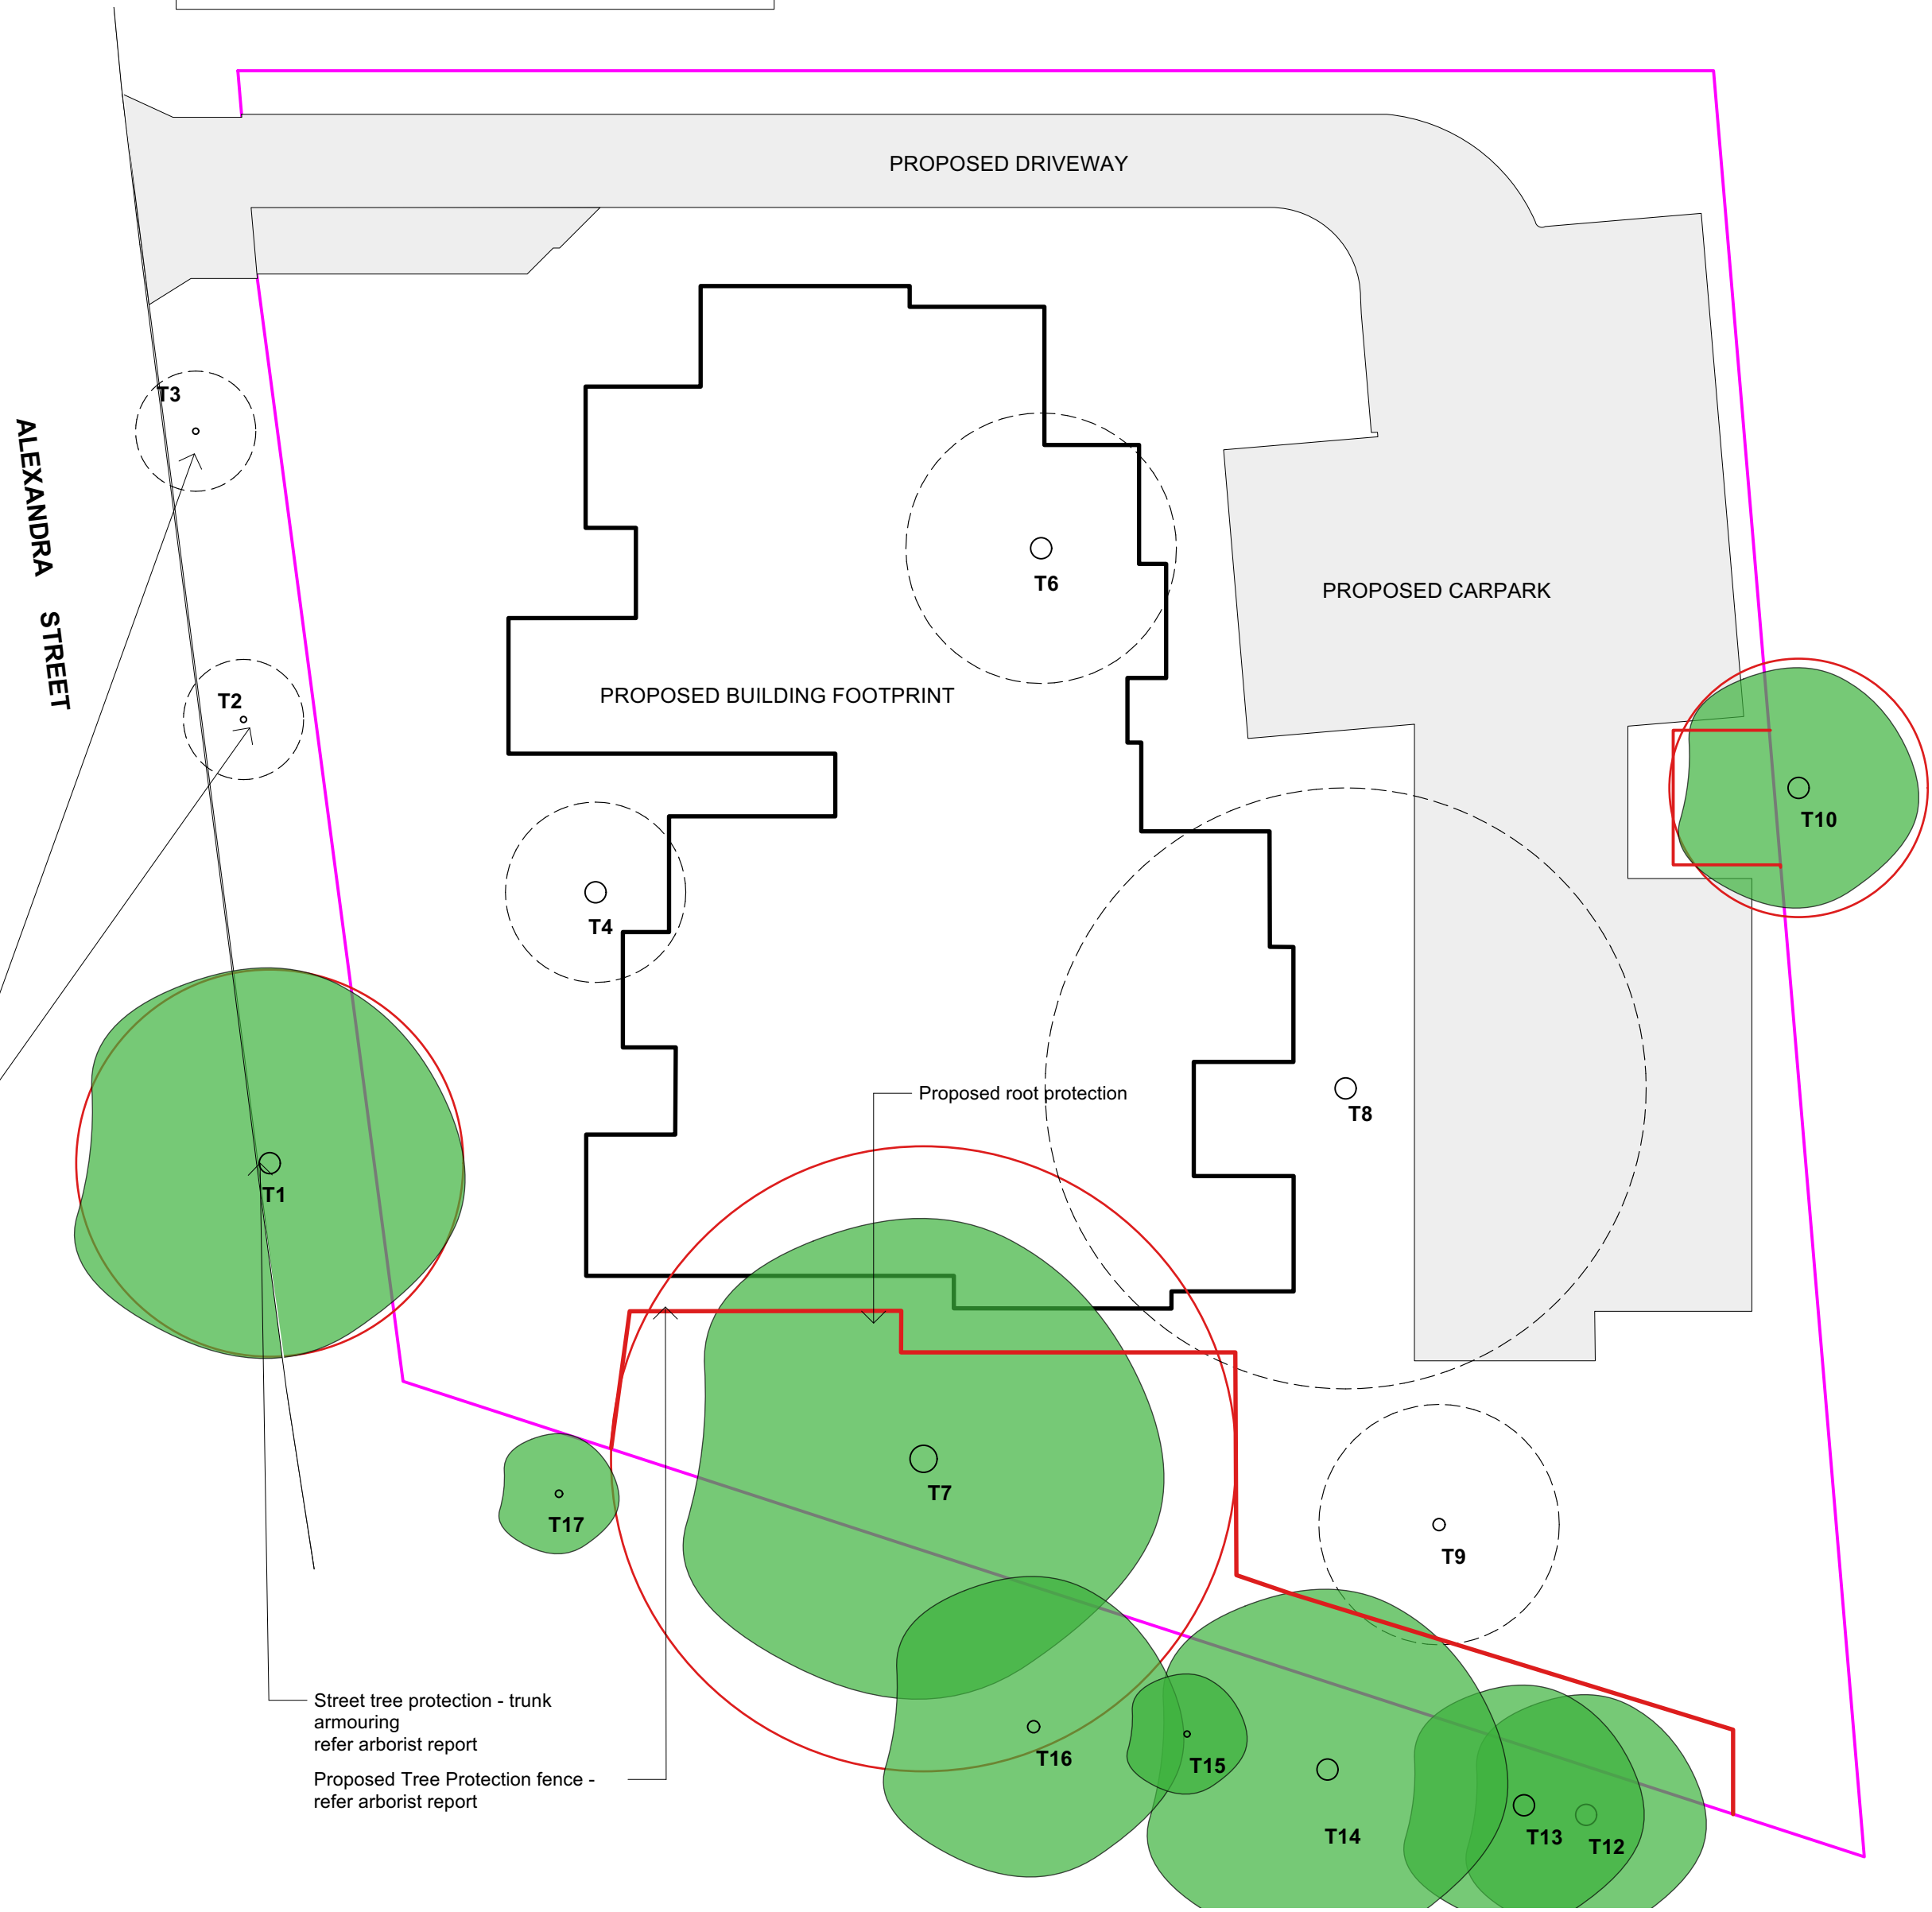


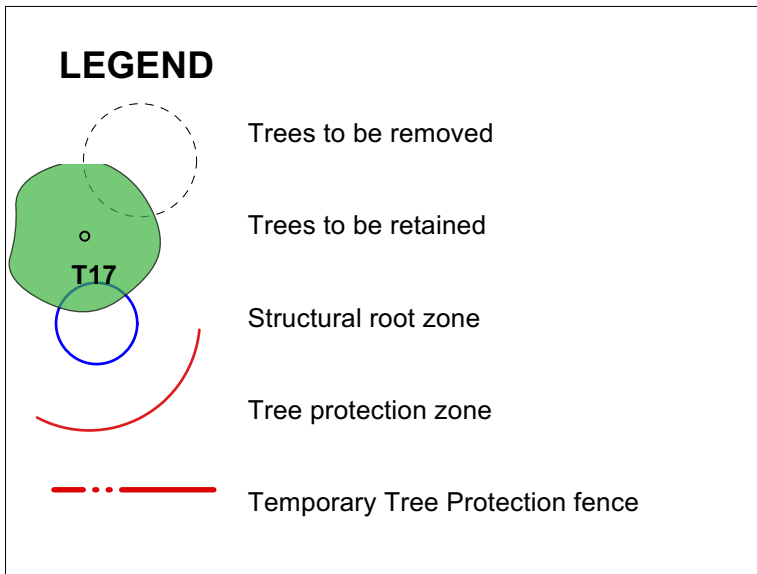


Recently planted trees 2 and 3 are inincorrectly located for the installation of a new concrete footpath along the frontage of the site. Replace with same species between footpath and kerb.

Street tree protection - trunk armouring refer arborist report
Proposed Tree Protection fence - refer arborist report

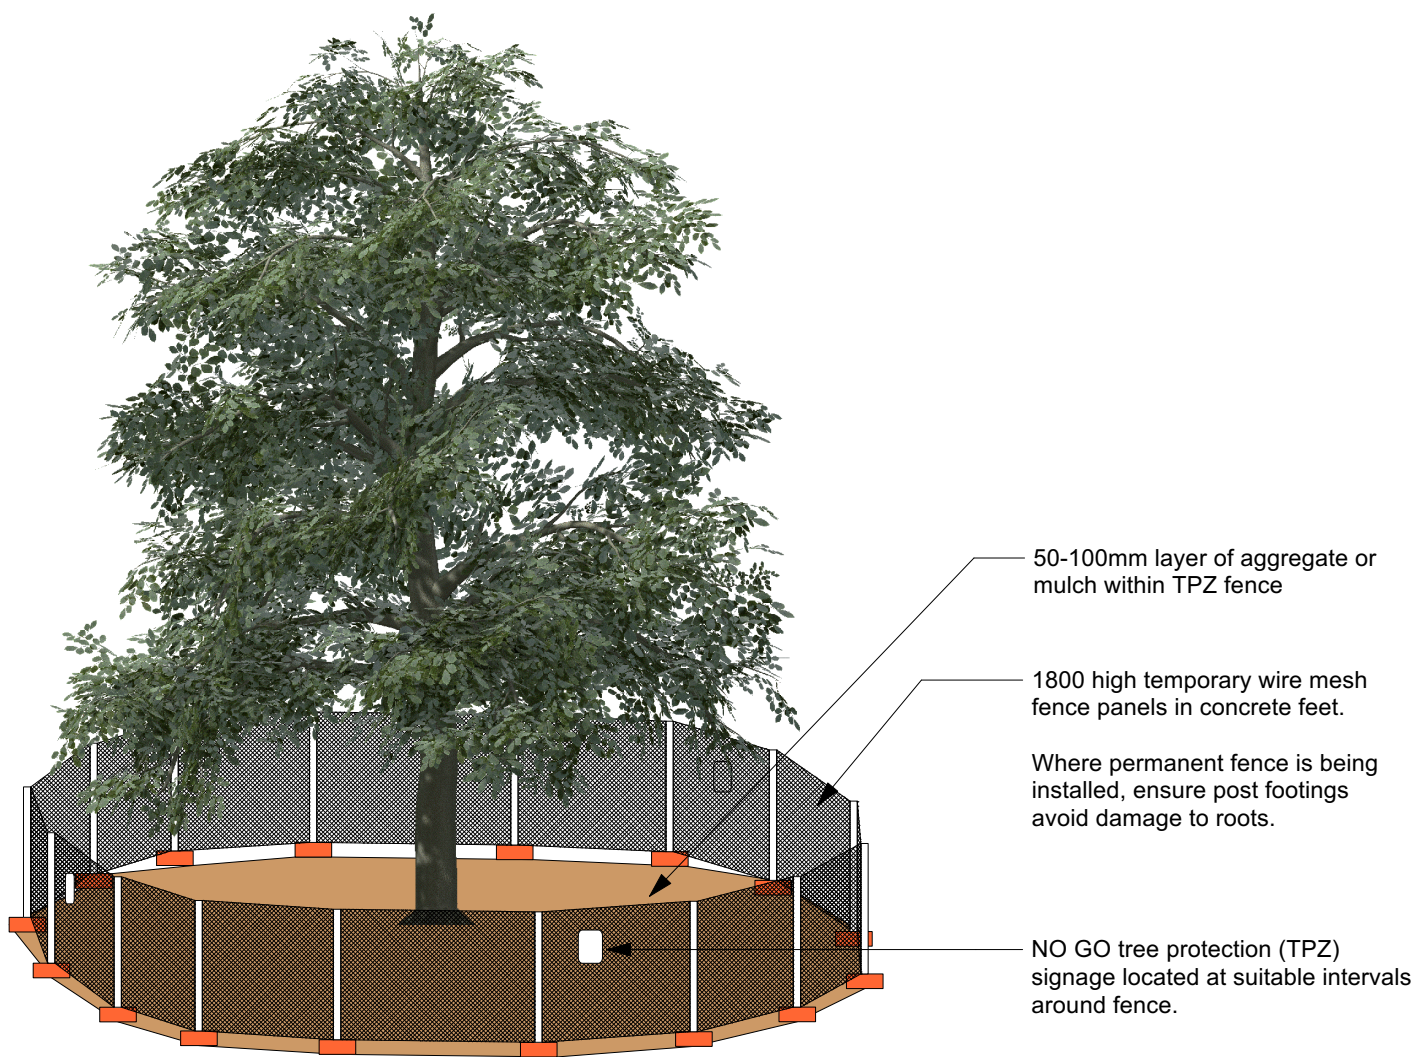

TREE PROTECTION FENCE DETAIL

Install Tree Protection Fence where shown. Fence to comply with AS 4970 Trees on Development Sites. Refer to Arborists report. No cut, fill or machine excavation within TPZ.

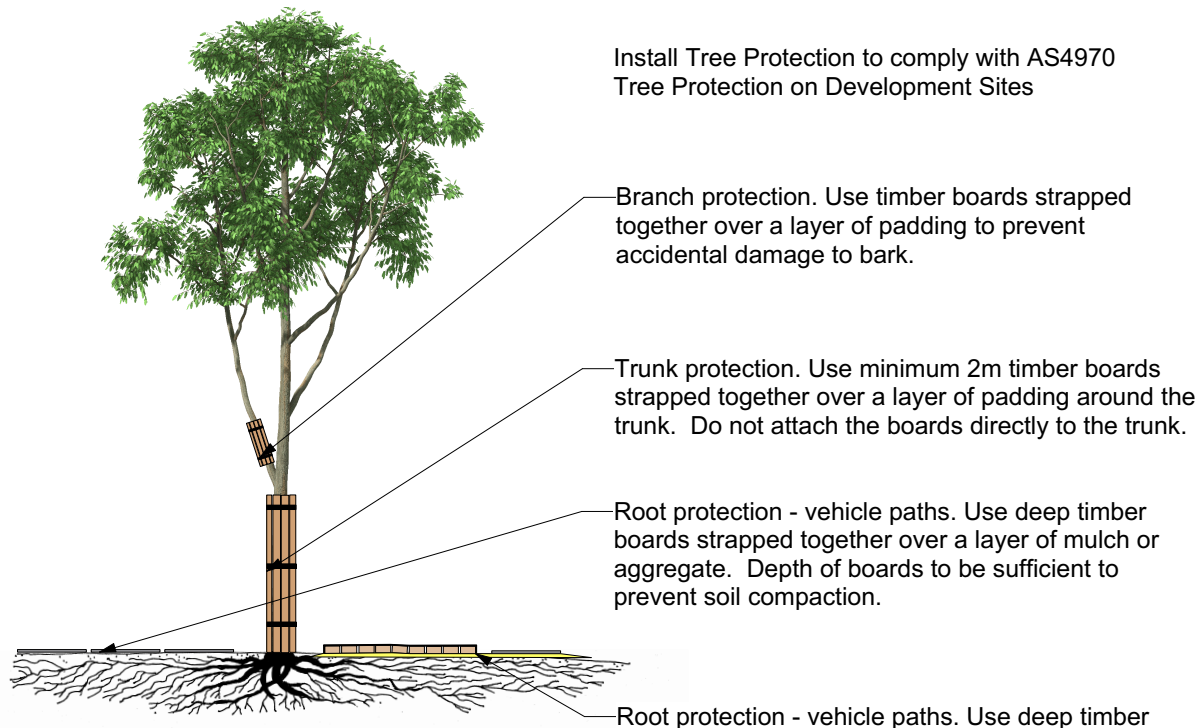

TREE PROTECTION DETAIL - ROOT PROTECTION, TRUNK ARMOURING

LANDSCAPE Drawing Register

Drawing No.	Drawing Title	Scale	Issue
L01	Landscape Title , Existing trees	1:200	F
L02	Landscape Site Plan	1:125	F
L03	Concept Tree Planting Plan	1:125	F
L04	Landscape Planting Plan	1:125	F
L05	Landscape Details, Deep Soil Plan	1:20	F

ISSUE :	A	19 August 2024	Stage B Review
	B	18 October 2024	Stage C First Review
	C	22 November2024	Stage C Review
	D	14 February 2025	Stage C Issue
	E	22 May 2025	Stage C issue - substation added
	F	12 June 2025	Stage C - pump booster added

Existing Tree Report				
ID	Botanical Name	Common Name	Action	Notes
T1	Callistemon viminalis	Weeping Bottlebrush	Retain	TPZ= 6, SRZ=2.5
T2	Tristaniopsis laurina	Water Gum	Remove	TPZ= 2, SRZ=1.8
T3	Tristaniopsis laurina	Water Gum	Remove	TPZ= 2, SRZ=1.8
T4	Lagunaria patersonii	Norfolk Island Hibiscus	Remove	In building footprint
T6	Lagunaria paersonii	Norfolk Island Hibiscus	Remove	In building footprint
T7	Eucalyptus obliqua	Messmate	Retain	TPZ=10.4, SRZ=
T8	Eucalypyus saligna	Sydney Blue Gum	Remove	In building footprint
T9	Ligustrum lucidum	Large leaf Privett	Remove	Weed species
T10	Cupressus leylandii	Leyland Cypress	Retain	TPZ= 3.9, SRZ= 2.3
T12	Acmena smithii	Lillypilly	Retain	
T13	Callistemon viminalis	Weeping Bottlebrush	Retain	
T14	Agonis flexuosa	Willow Peppermint	Retain	
T15	Ligustrum lucidum	Large Leaf Privet	Retain	
T16	Celtis occidentalis	Hackberry	Retain	
T17	Strelitzia nicholai	Giant White Bird of Paradise	Retain	





Acmena smithii - Lillypilly



Brachychiton acerifolius - Illawarra Flame Tree



Melaleuca linarifolia - Snow in Summer



Hymenosporum flavum - Native Frangipani



Banksia serrata - Old man Banksia



Cupaniopsis anacardioides - Tuckeroo




Eucalyptus saligna - Sydney Blue Gum

ALEXANDER STREET

Replacement for the newly planted Council street trees, like for like. *Tristaniopsis laurina* Water Gum

Replacement for the newly planted Council street trees, like for like. *Tristaniopsis laurina* Water Gum

SUBSTATION

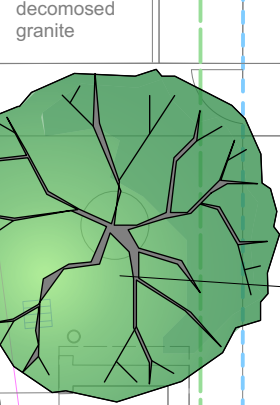

T1

UNIT 1/8/15
RL 16.35

UNIT 2/9/16
RL 16.35

UNIT 3/10/17
RL 16.35

UNIT 4/11/18
RL 16.35


UNIT 7/14/21
RL 16.35

LOBBY
RL 16.35

UNIT 6/13/20
RL 16.35

UNIT 5/12/19
RL 16.35


OSD AND RWT UNDER GROUND

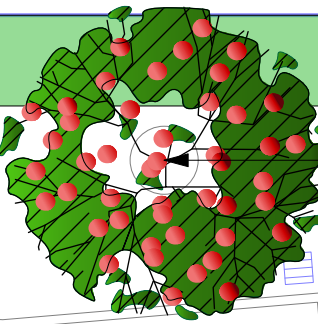

Local native Tree
eg *Brachychiton acerifolium*
Illawarra Flame Tree

Adjacent *Cupressus leylandii*
Leyland Cypress

Narrow trail native species for screening
eg *Hymenosporum flavum*
Native frangipani

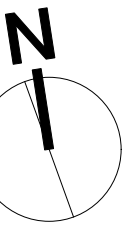

0 5 10 M

Local Native Species for screening
eg *Melaleuca linarifolia*

Adjacent *Strelitzia nicholai*
Giant White Bird of Paradise

Existing *Eucalyptus obliqua*
(Messmate) to be retained and
protected with tree protection fence

Adjacent Hackberry (TPO exempt)

Adjacent Privett (TPO exempt -
weed species)

Local native tree
Acmena smithii
Lillypilly

Local native tree
Acmena smithii
Lillypilly

Large local native tree to replace
tree to be removed
Eucalyptus saligna
Sydney Blue Gum

Adjacent *Acmena smithii* - Lillypilly

Adjacent *Adonis flexuosa*
Willow Peppermint

Adjacent *Callistemon viminalis* -
Bottlebrush

Lindy Lean
LANDSCAPE ARCHITECT
FALA Registered Landscape Architect #0423
HLS Pty Ltd PO Box 313 Ashfield NSW
phone 0412568410
lindy@lindyleanlandscape.com.au



SARM
Architects
Suite 5, 7 Page Street
Bass Hill NSW 2197
P 0412 568410
F 0412 568410
E lindy@lindyleanlandscape.com.au
2024-25 200 000 000



General Housing Units
5 - 9 Alexander St
Fairy Meadow

PROJECT
BGYUD

Landscape Planting Concept

1:125 @A1,
1: 250@A3

12 June 2025

status: Stage C




ISSUE: F

L 03


ID	Qty	Common Name	Botanical Name	Pot Size	Mature Height	Mature Spread	Remarks
Trees							
Acm smi	2	Lillypilly	Acmena smithii	75 litre	5 - 10m	6 - 10m	Local native
Ban ser	4	Old Man Banksia	Banksia serrata	75 litre	5 - 10m	3.5 - 6m	Local native
Bra ace	1	Bottle Tree; Illawarra Flame Tree	Brachychiton acerifolius	75 litre	25 - 30m	3.5 - 6m	Local native
Cal sal	6	Willow Bottlebrush	Callistemon salignus	25 litre	5 - 10m	3.5 - 6m	Local native
Cup ana	2	Tuckeroo	Cupaniopsis anacardioides	75 litre	10 - 15m	3.5 - 6m	Native
Mel lin	1	Snow-in-summer	Melaleuca linearifolia	75 litre	5 - 10m	6 - 10m	Local native
TrLa	2	Kanooka, Water Gum	Tristanopsis laurina	75 litre	5 - 10m	3.5 - 6m	Native
Shrubs							
Aus ten	10	Narrow-leaf Myrtle	Austromyrtus tenuifolia	25 litre	0.9 - 1.5m	0.9 - 1.2m	Local native
BaSp	1	Banksia 'Coastal Cushion'	Banksia spinulosa	25 litre	0.45 - 0.60m	1.2 - 2.0m	Local native
Cal Sca	54	Scarlet Flame Bottlebrush	Callistemon Scarlet Flame	15 litre	0.9 - 1.5m	0.9 - 1.2m	Native variety
Cal Cap	26	Weeping Bottlebrush	Callistemon viminalis 'Captain Cook'	5 litre	0.9 - 1.5m	0.9 - 1.2m	Native variety
Cal Whi	21	White Anzac Bottlebrush	Callistemon 'White Anzac'	5 litre	0.9 - 1.5m	0.9 - 1.2m	Native variety
ColvBe	24	Ivory Bells Australian Fuchsia	Correa x 'Ivory Bells'	5 litre	0.9 - 1.5m	0.9 - 1.2m	Native variety
Dod tri	24	Common Hop Bush	Dodonaea triquetra	5 litre	1.5 - 3m	1.2 - 2.0m	Local native
Dod pur	18	Purple Giant Hop Bush	Dodonaea viscosa Purpurea	5 litre	1 - 3m	1 - 2m	Native variety
Dor exc	9	Gynea Lily	Doryanthes excelsa	5 litre	1.5 - 3m	1.2 - 2.0m	Local native
Gre Mon	6	Grevillea Moonlight	Grevillea Moonlight	15 litre	2 - 3m	1.5 - 2.5m	Native variety
Ind aus	4	Australian Indigo	Indigofera australis	15 litre	1.5 - 3m	2.0 - 3.5m	Local native
MeHy	4	Red flowered Paperbark	Melaleuca hypericifolia	15 litre	1.5 - 3m	1.2 - 2.0m	Native
Mel Sno	30	Snowflake Paperbark	Melaleuca linarifolia Snowflake	15 litre	0.9 - 1.5m	0.9 - 1.2m	Native variety
MeTh	31	Thyme Honey-myrtle	Melaleuca thymifolia	15 litre	0.75 - 0.9m	0.6 - 0.9m	Native
Phi Xan	38	Xanadu	Philodendron Xanadu	5 litre	0.7 - 1.2m	0.9 - 1.2m	Exotic - dry shade
Pim lin	21	Slender Rice-flower	Pimelea linifolia	5 litre	0.45 - 0.6m	0.0 - 0.3m	Native
PleArg	25	silver spurflower	Plectranthus argentatus	5 litre	0.75 - 0.9m	0.9 - 1.2m	Native
Pro rot	13	Round-leaved Mint Bush	Prostanthera rotundifolia	5 litre	1.5 - 3m	1.2 - 2.0m	Native
Pul vil	8	Hairy Bush Pea	Pultenaea villosa	5 litre	0.9 - 1.5m	0.9 - 1.2m	Local native
Syz Com	48	Brush Cherry	Syzygium australe Aussie Compact	15 litre	3 - 5m	1.5 - 3.0m	Native variety
Syz Cas	57	Cascade Lillypilly	Syzygium Cascade	15 litre	1.5 - 3m	1.2 - 2.0m	Native variety
Thr Pay	10	Paynes Rock Thryptomene	Thryptomene saxicola Paynes Hybrid	5 litre	0.5 - 1.5m	1.0 - 1.8m	Native variety
Ground Covers							
Fic nod	58	knobby club-rush	Ficinia nodosa	5 litre	0.75 - 0.9m	0.0 - 0.3m	Local native
Myo Yar	339	Carpet Spreading Myoporum	Myoporum parvifolium 'Yareena'	5 litre	0.45 - 0.6m	0.9 - 1.2m	native
Sca aem	50	Blue Fanflower	Scaevola aemula	5 litre	0.45 - 0.6m	0.0 - 0.3m	native
Vio hed	51	Native Violet	Viola hederacea	5 litre	0.0 - 0.3m	1.2 - 2.0m	local native
Grasses							
Dia cae	212	Paroo Lily, Blue Flax-lily	Dianella caerulea	5 litre	0.45 - 0.6m	0.3 - 0.6m	local native
Dia Bre	9	Breeze Blue Flax-lily	Dianella caerulea 'Breeze'	5 litre	0.45 - 0.6m	0.3 - 0.6m	Native variety
Dia Lit	52	Blue Flax-lily	Dianella caerulea Little Jess	5 litre	0.45 - 0.6m	0.3 - 0.6m	Native variety
Lom Lim	25	Lime Tuff mat rush	Lomandra Lime Tuff	5 litre	0.5 - 0.6m	0.5 - 0.6m	Native variety
Lom Ion	88	Spiny-headed Mat-Rush	Lomandra longifolia	5 litre	0.75 - 0.9m	0.9 - 1.2m	Local native
Lom Tan	257	Spiny-headed mat rush	Lomandra Tanika	5 litre	0.4 - 0.55m	0.45 - 0.6m	Native variety

5 - 9 ALEXANDER STREET



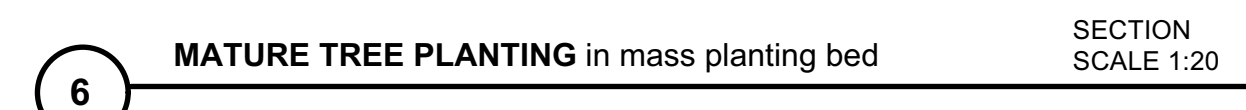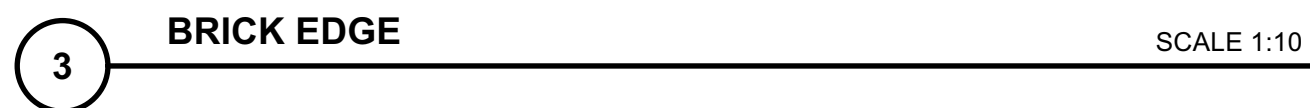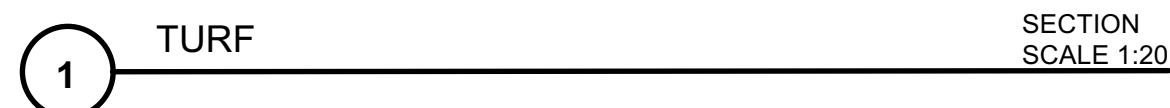

USE SITE TOPSOIL WHEREVER IT IS AVAILABLE - USE FOR ALL GRASSED AREAS. WHERE THERE IS INSUFFICIENT SITE TOPSOIL, USE IMPORTED TOPSOIL FOR PLANTING BEDS AND TREE PLANTING HOLES, TO MEET SPECIFICATION.

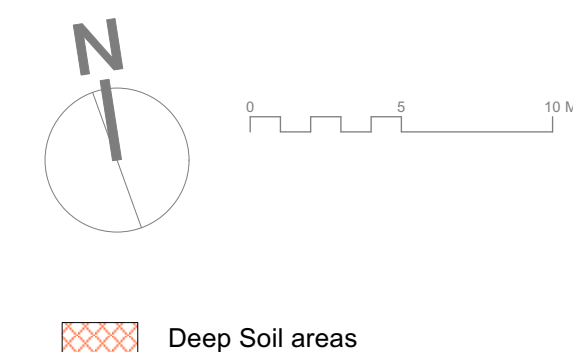

DEEP SOIL PLAN Scale 1:250