
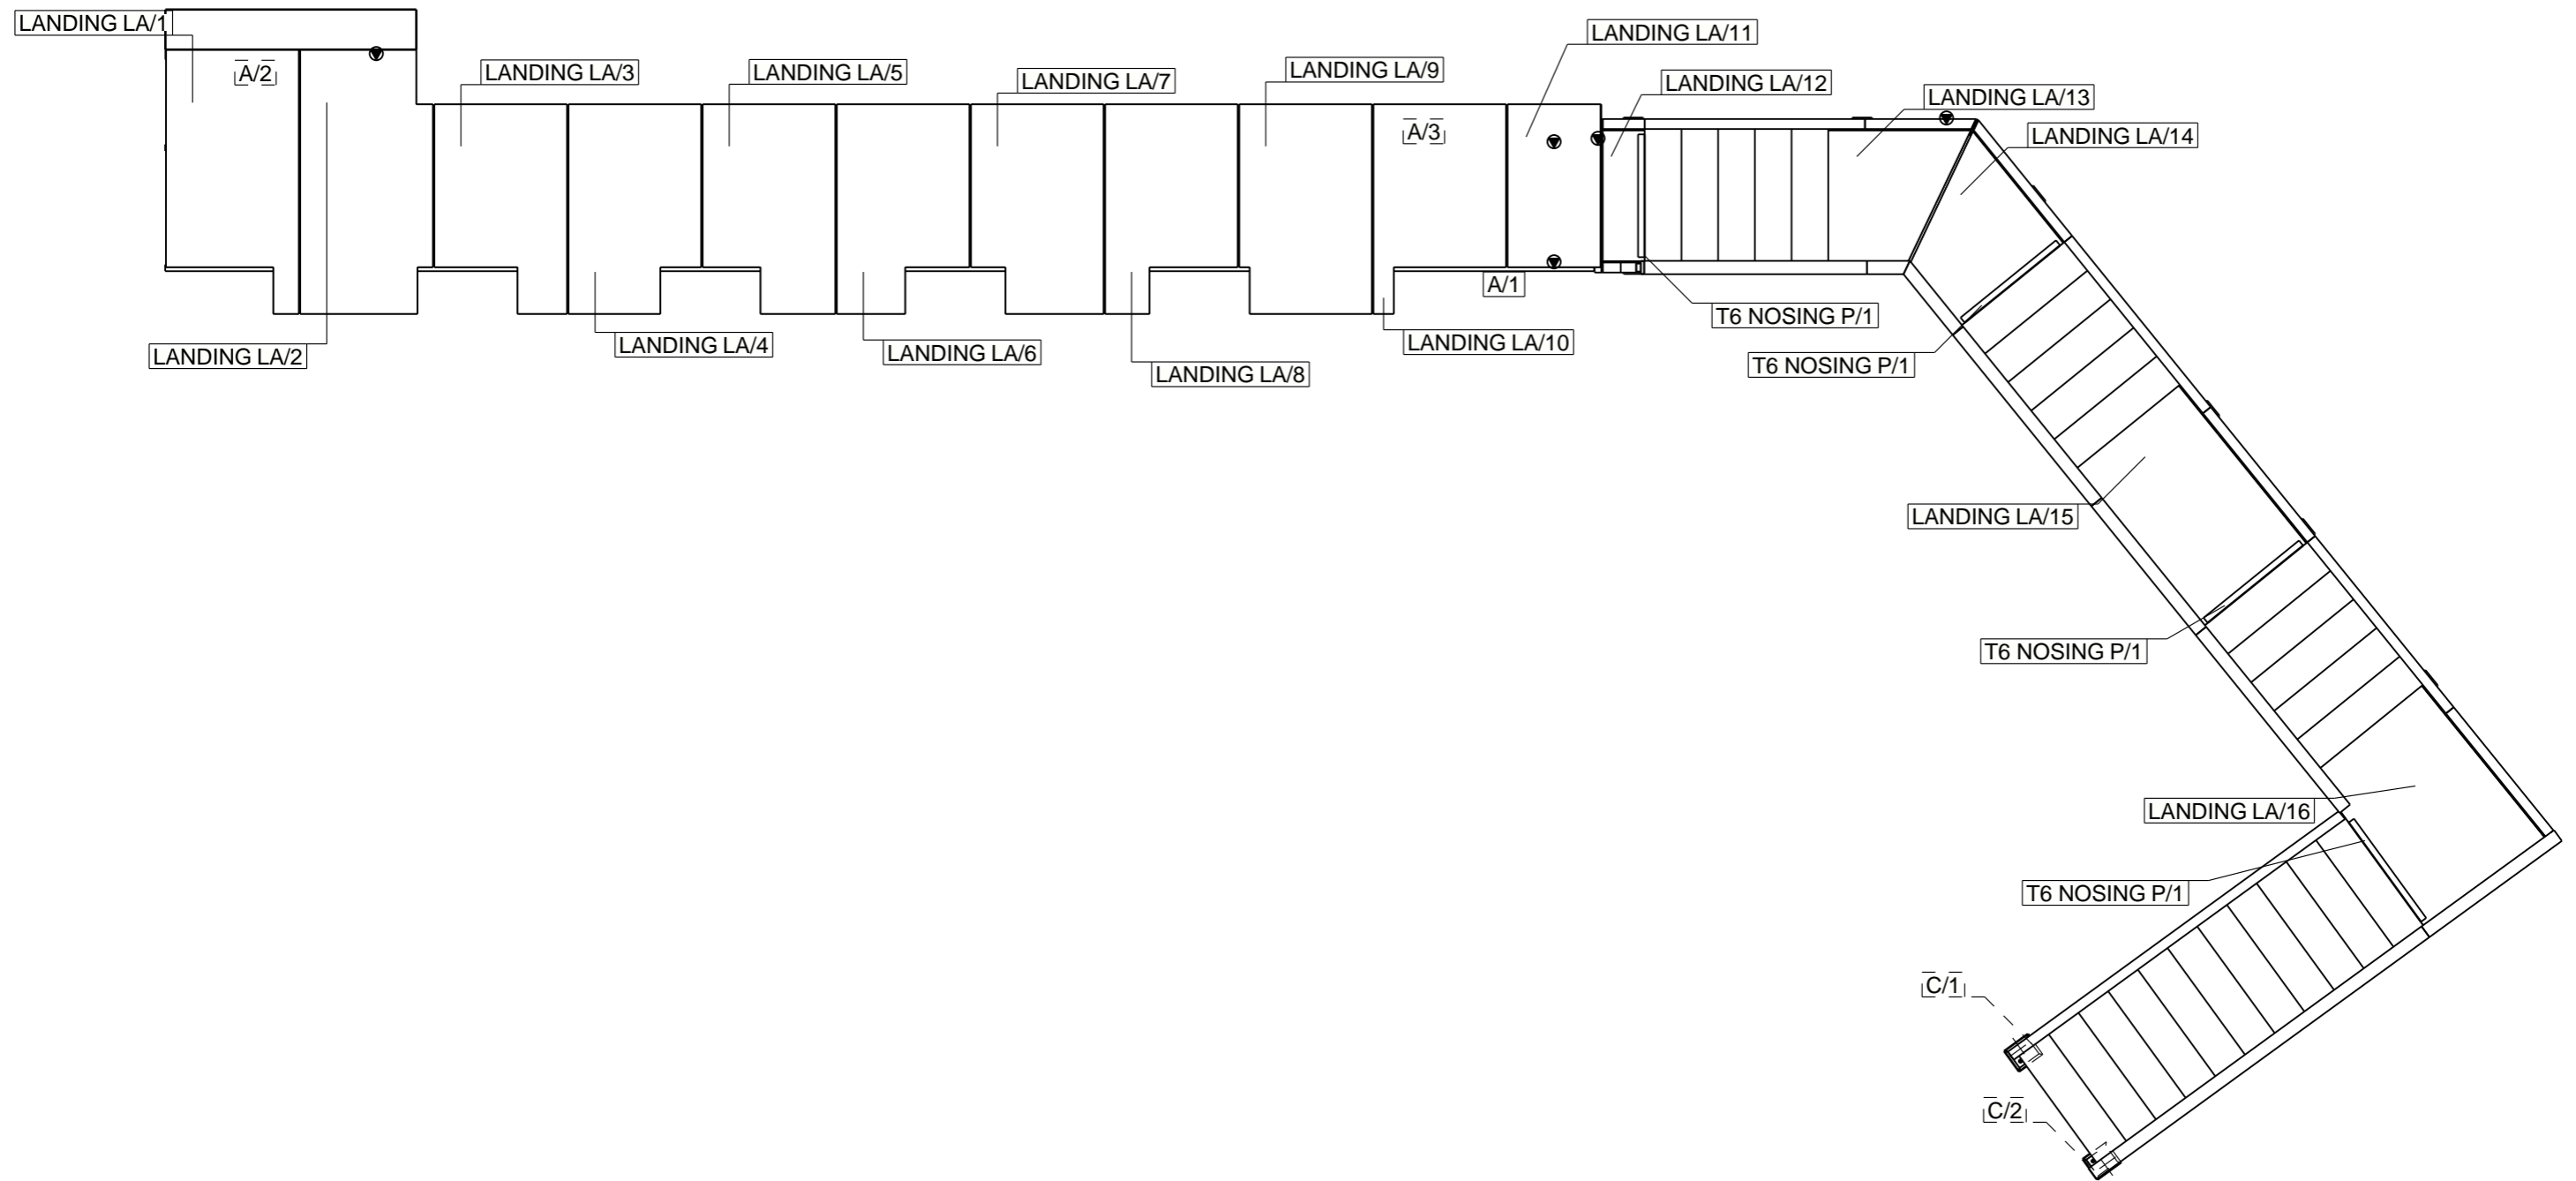

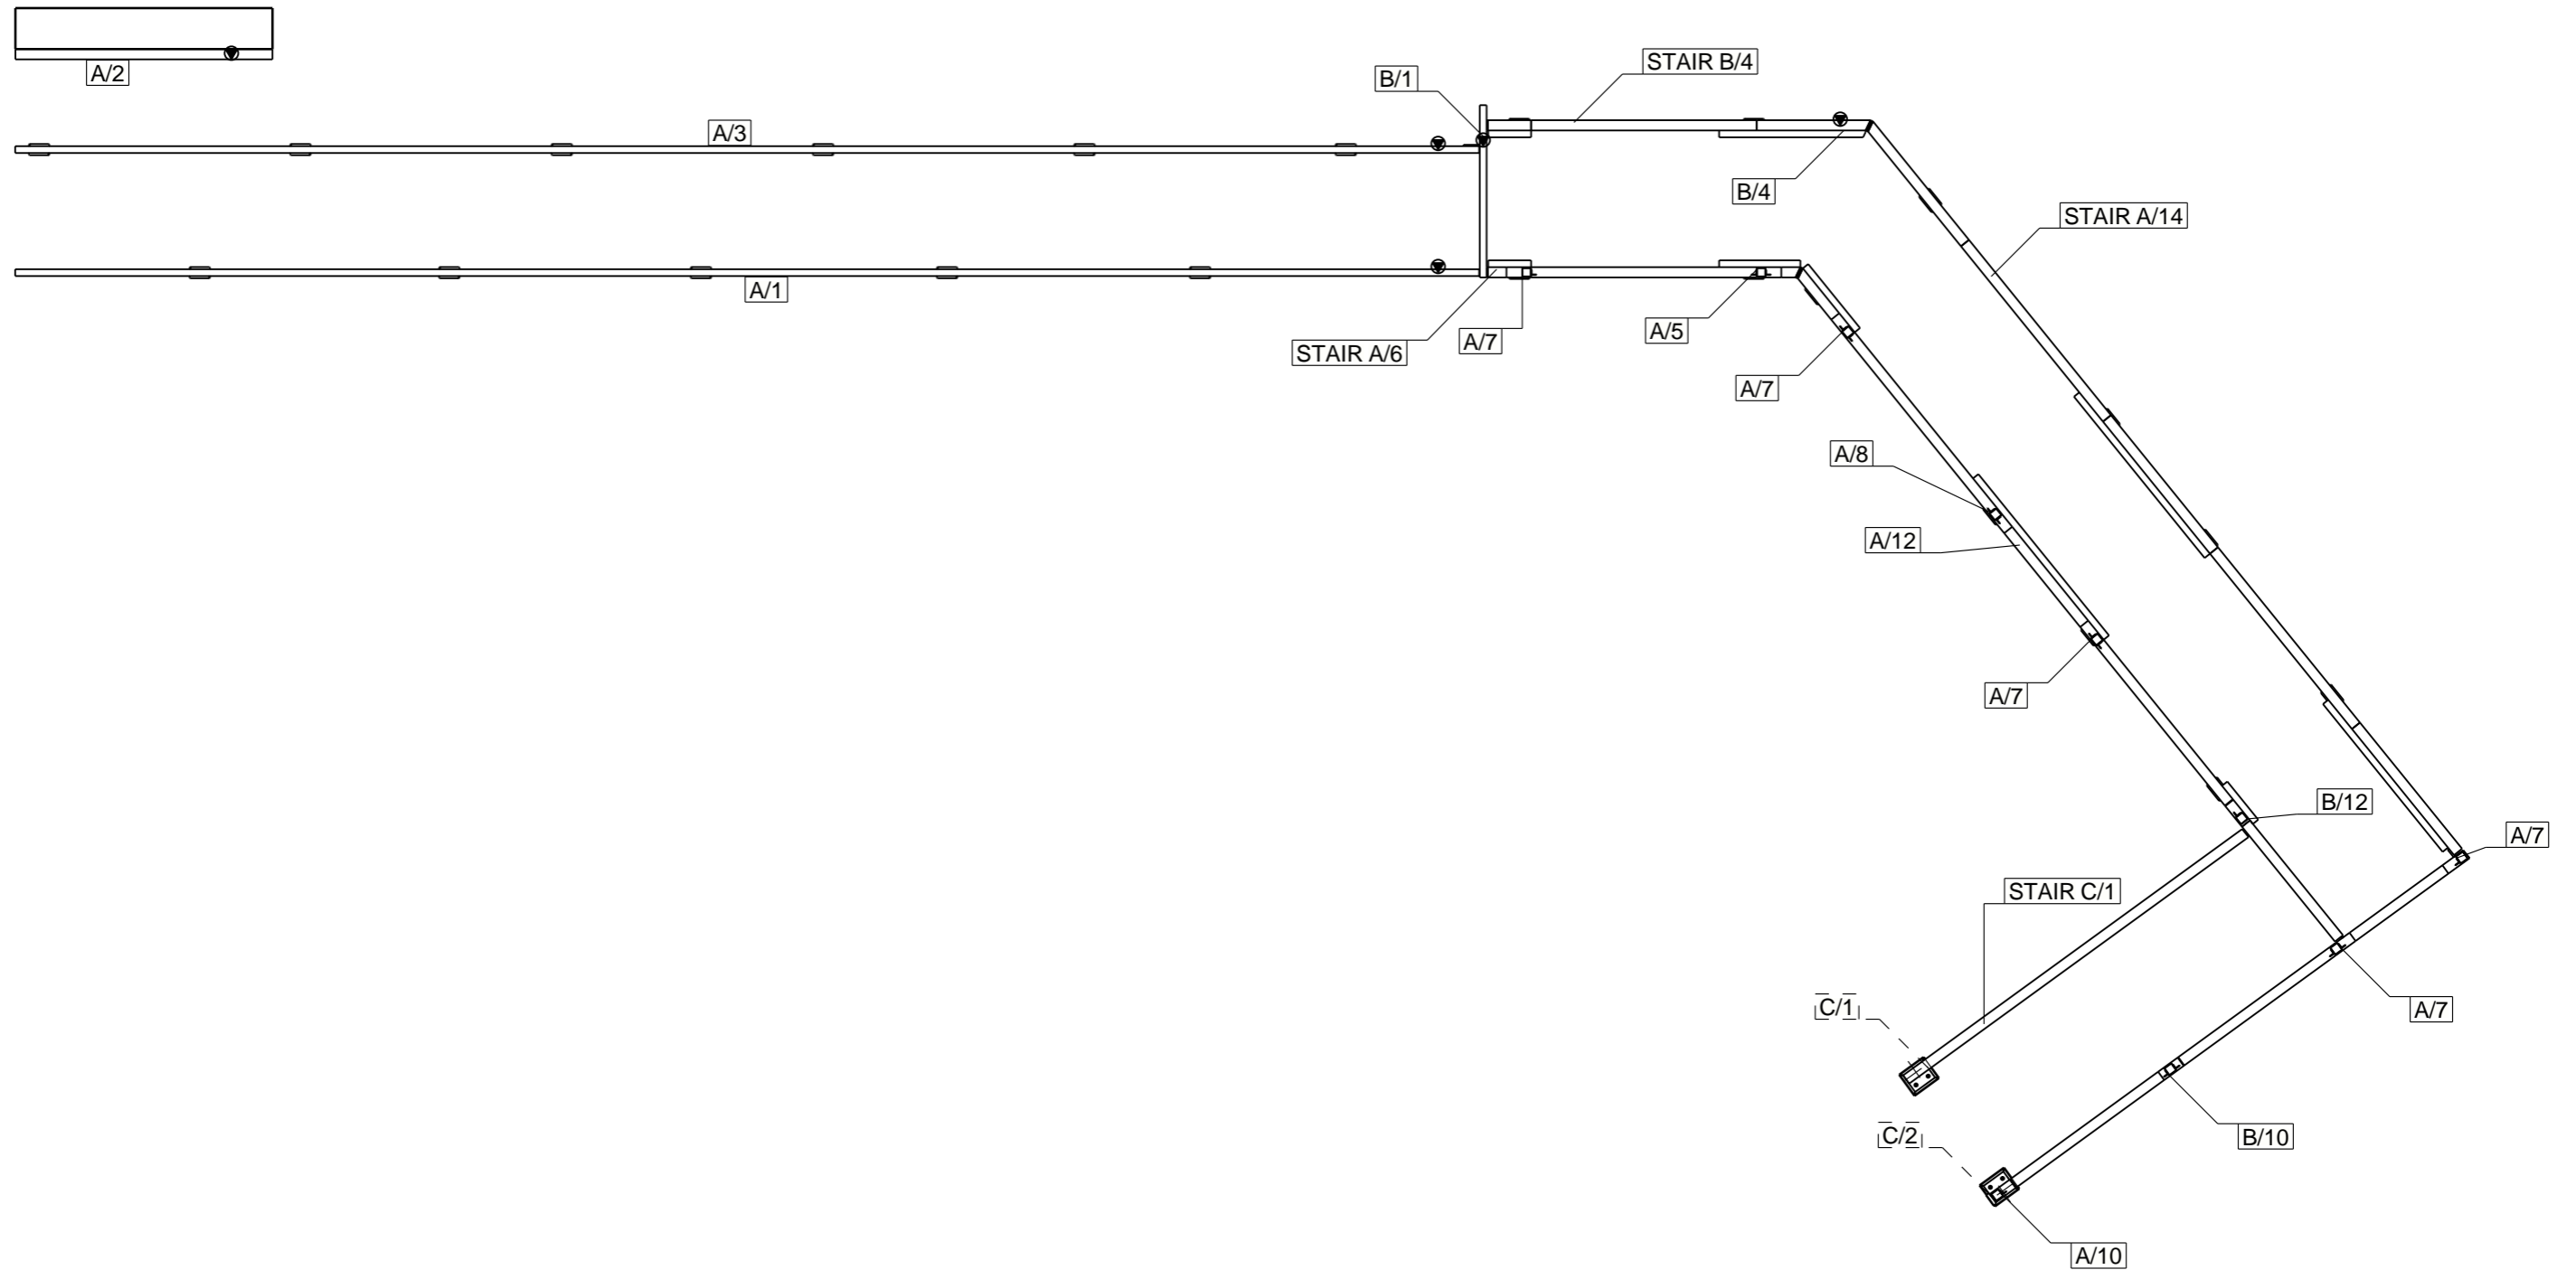


Notes:	Rev	By	Date	Description	MUNJARRA ENTRY STAIR				
					BOBUCK LANE				
					3D VIEW			Drawn By: SW	
								Checked By:	
								Approved By:	
					Scale: 1:50	Project No: 102	Drawing No: MP...	Size: A3	Rev




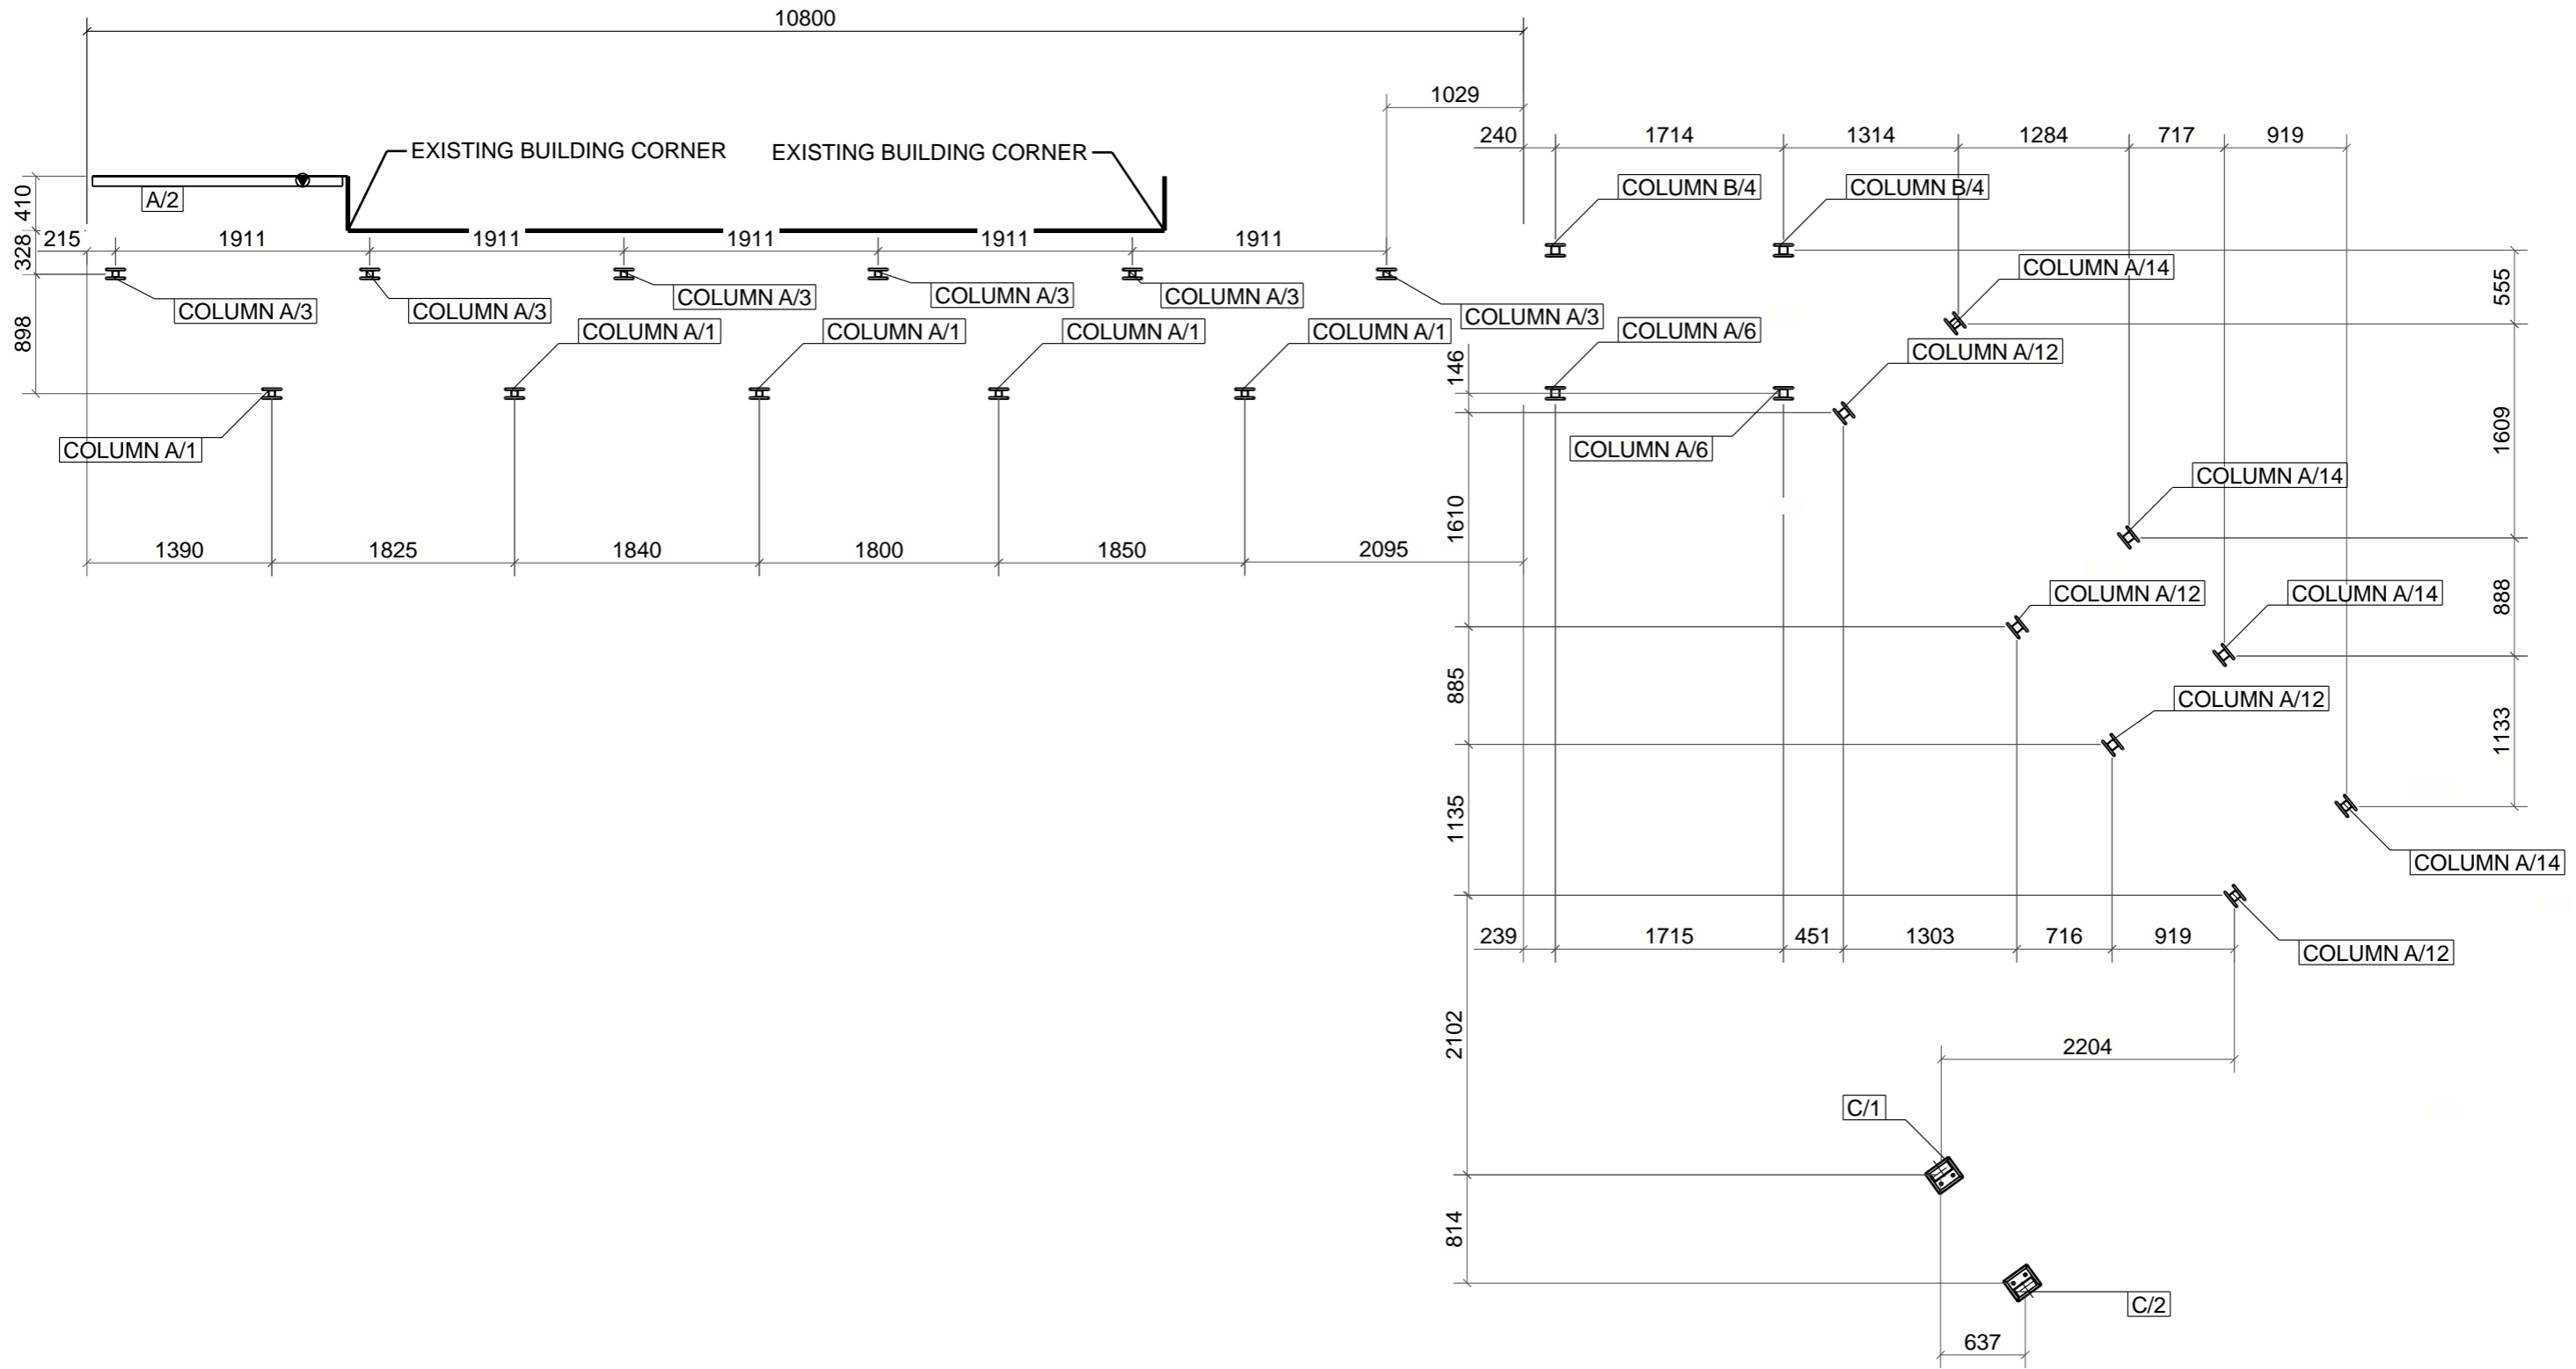
Notes:	Rev	By	Date	Description	MUNJARRA ENTRY STAIR			
					BOBUCK LANE			
					MESH PLAN			
					Scale:	Project No:		Drawing No:
					1:50	102		MP...
							Drawn By: SW	
							Checked By:	
							Approved By:	
							Size: A3	
							Rev	



Notes:

Rev	By	Date	Description

MUNJARRA ENTRY STAIR BOBUCK LANE MEMBER AND POST PLAN			 Drawn By: SW Checked By: Approved By:
Scale: 1:50	Project No: 102	Drawing No: MP...	
Size: A3			Rev:




Notes:

Rev	By	Date	Description

MUNJARRA ENTRY STAIR

BOBUCK LANE

SETOUT PLAN



Drawn By: SW

Checked By:

Approved By:


Scale: 1:50


Project No: 102

Drawing No: MP...

Size: **A3**

Rev:

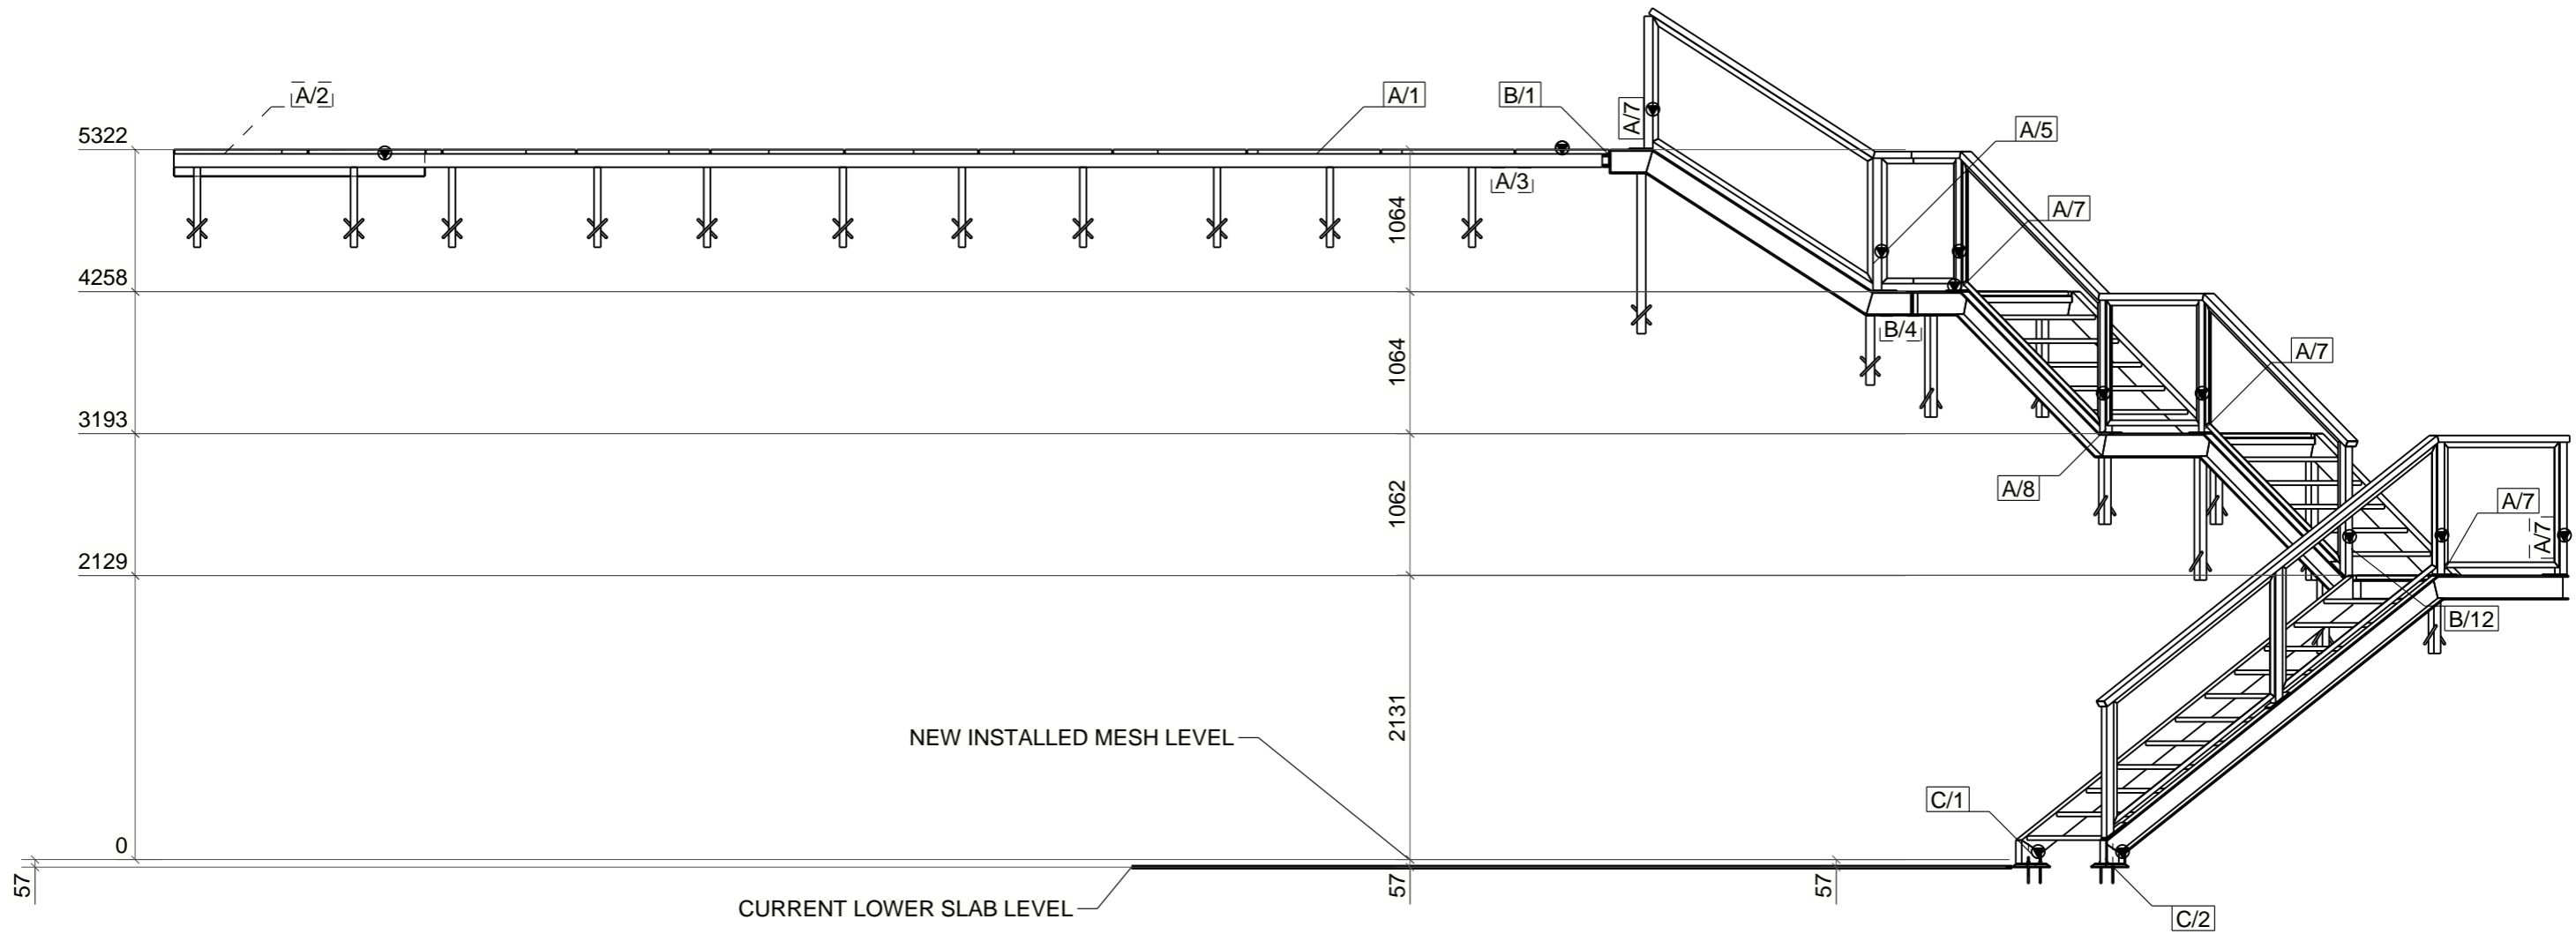

Notes:	Rev	By	Date	Description	MUNJARRA ENTRY STAIR			
					BOBUCK LANE			Drawn By: SW
					ELEVATION FOR LEVELS		Checked By:	
					Scale: 1:50	Project No: 102	Drawing No: MP...	Approved By:
								Size: A3