

Department of Planning  
and Environment


*Issued under the Environmental Planning and Assessment Act 1979*


Approved Application No 10683


Granted on the 15 August 2023

Signed M Brown

Sheet No 20 of 30

Notes:	Rev	By	Date	Description	MUNJARRA ENTRY STAIR		
					BOBUCK LANE		Drawn By: SW
					3D VIEW		Checked By:
							Approved By:
					Scale: 1:50	Project No: 102	Drawing No: MP... <div>             Size: A3             Rev:           </div>

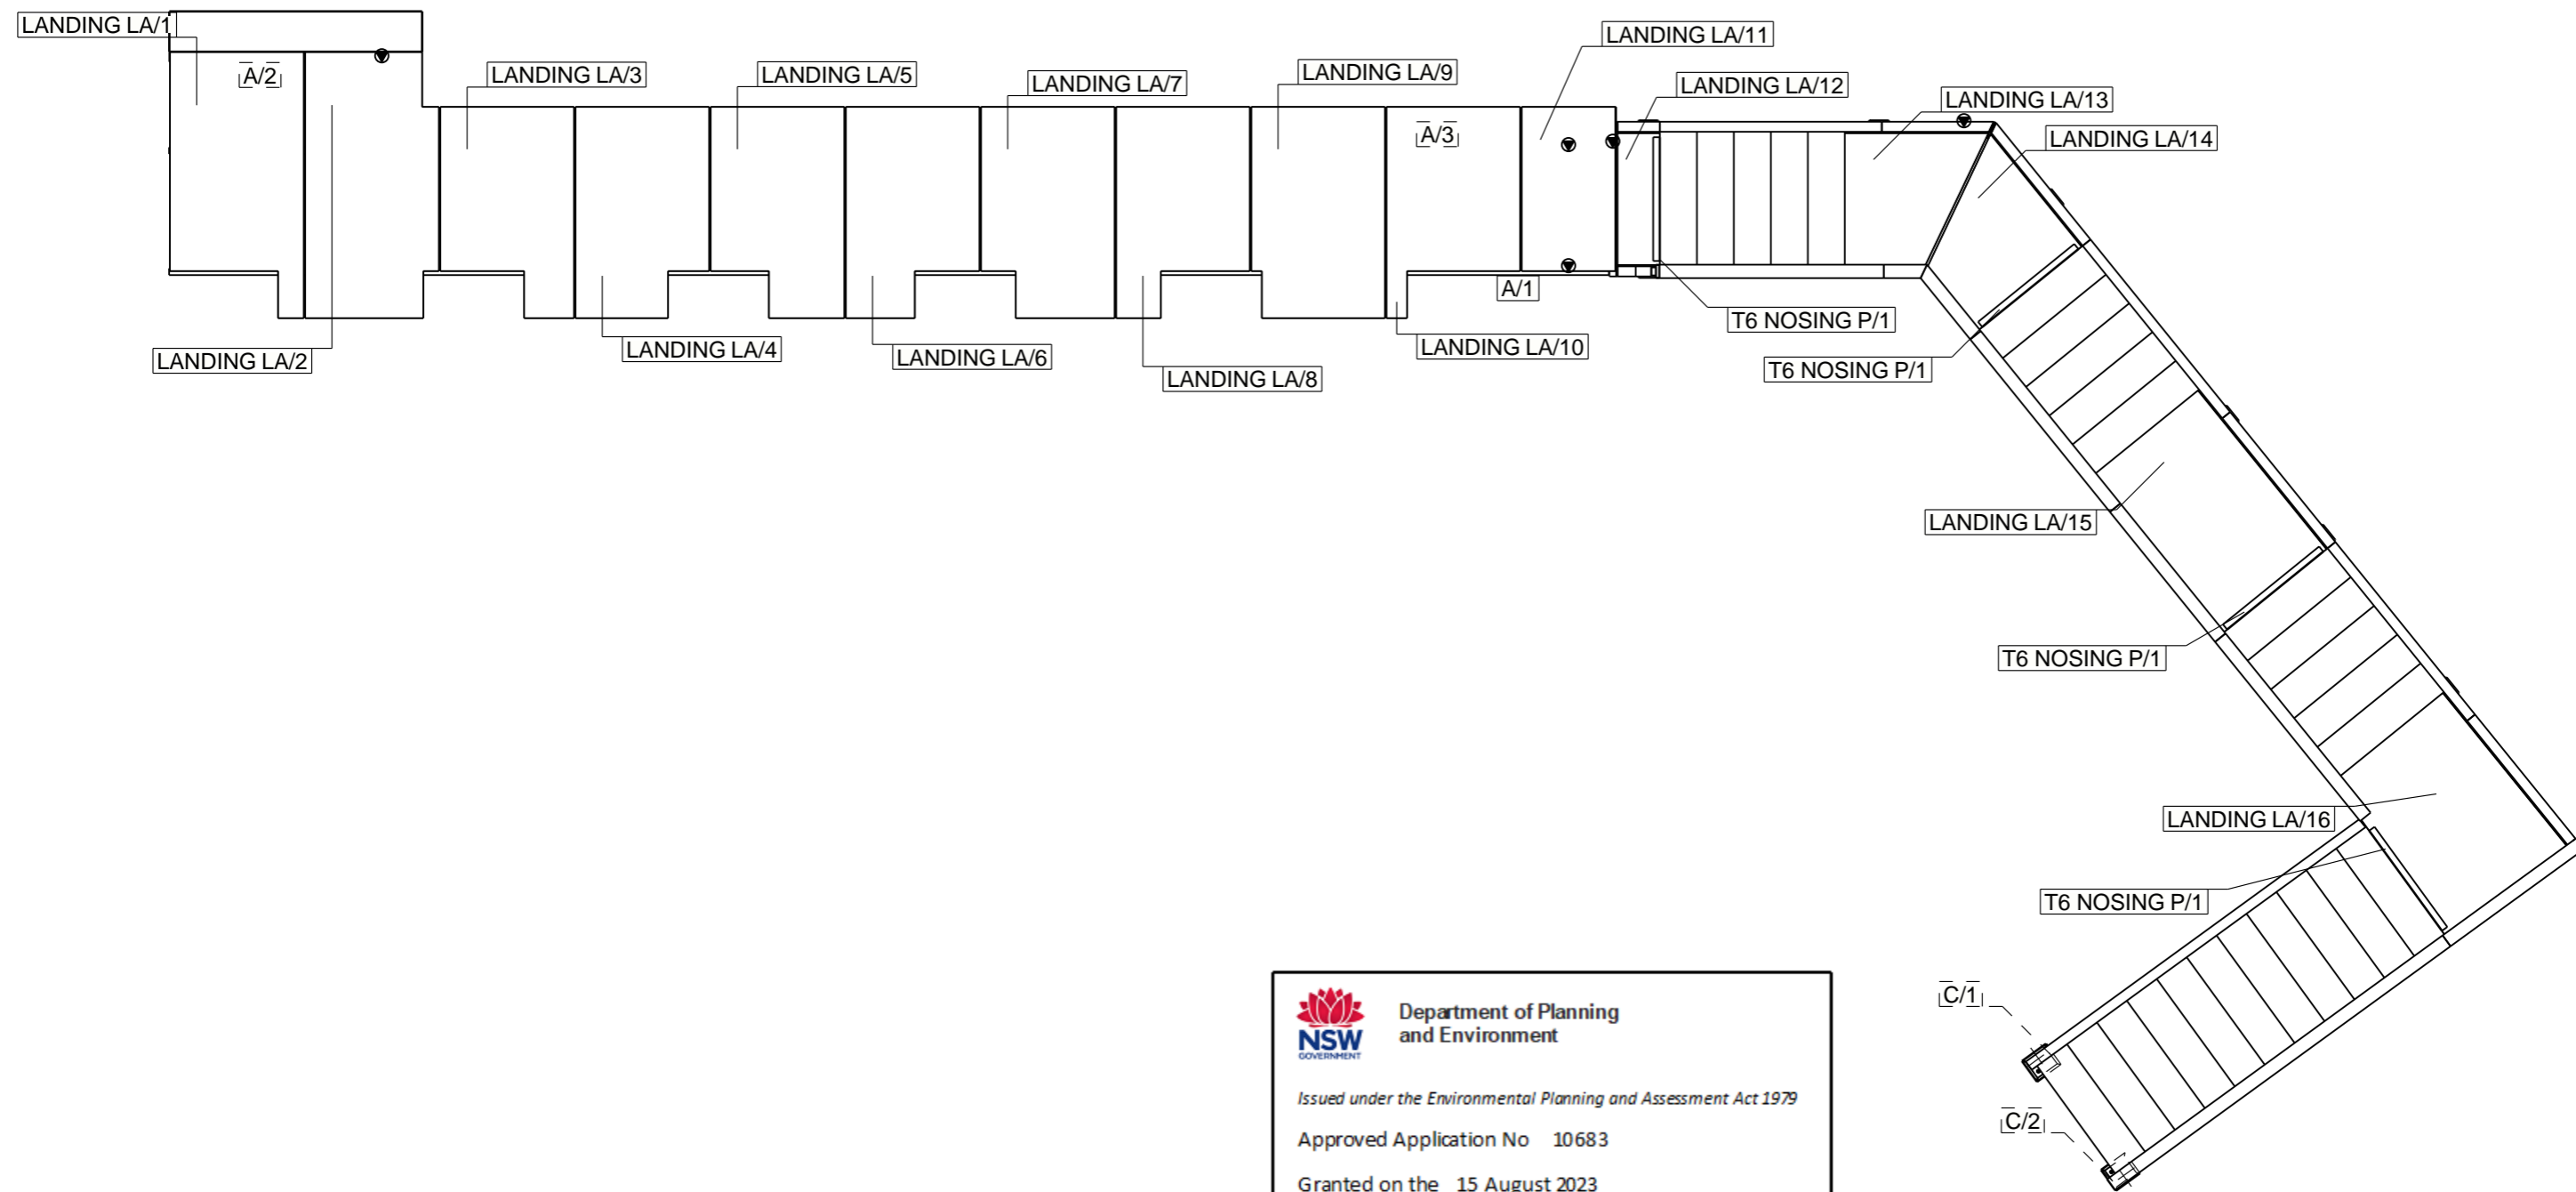




Department of Planning  
and Environment

*Issued under the Environmental Planning and Assessment Act 1979*  
 Approved Application No 10683  
 Granted on the 15 August 2023  
 Signed M Brown  
 Sheet No 21 of 30


Notes:

Rev	By	Date	Description

MUNJARRA ENTRY STAIR  
BOBUCK LANE  
**MESH PLAN**



Scale: 1:50	Project No: 102	Drawing No: MP...	Drawn By: SW
			Checked By:
			Approved By:
			Size: A3
			Rev

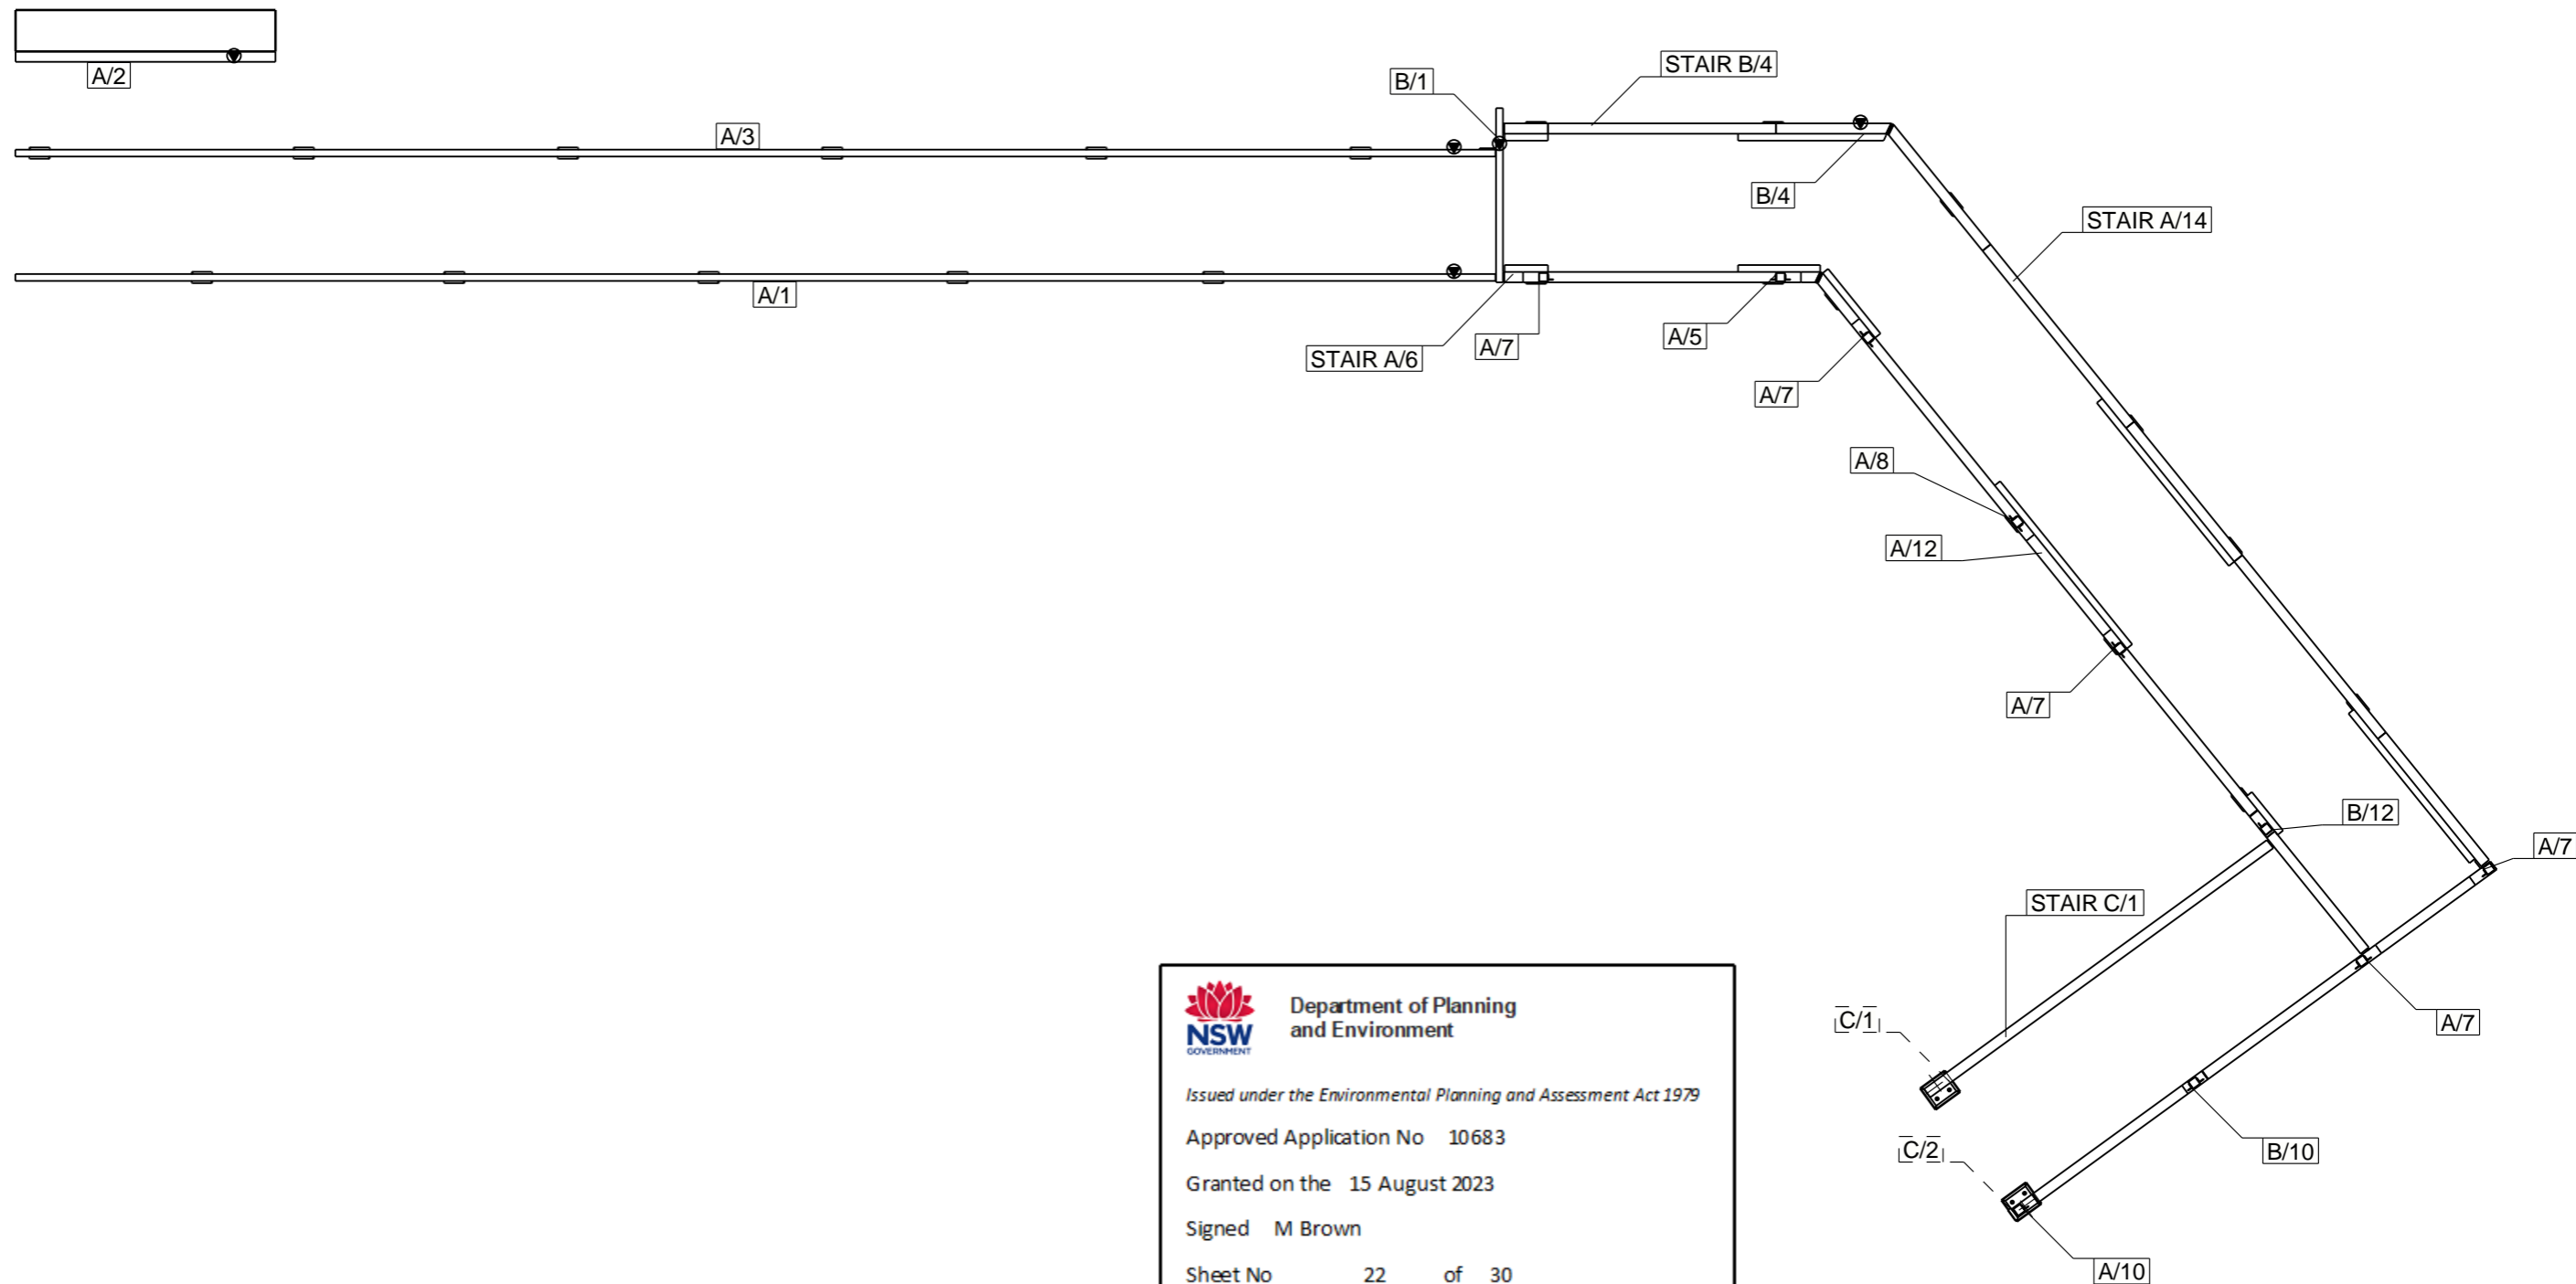

Notes:

Rev	By	Date	Description

**MUNJARRA ENTRY STAIR**

BOBUCK LANE

**MEMBER AND POST PLAN**

Drawn By: SW

Checked By:

Approved By:


Scale: 1:50


Project No: 102

Drawing No: MP...

Size: **A3**

Rev

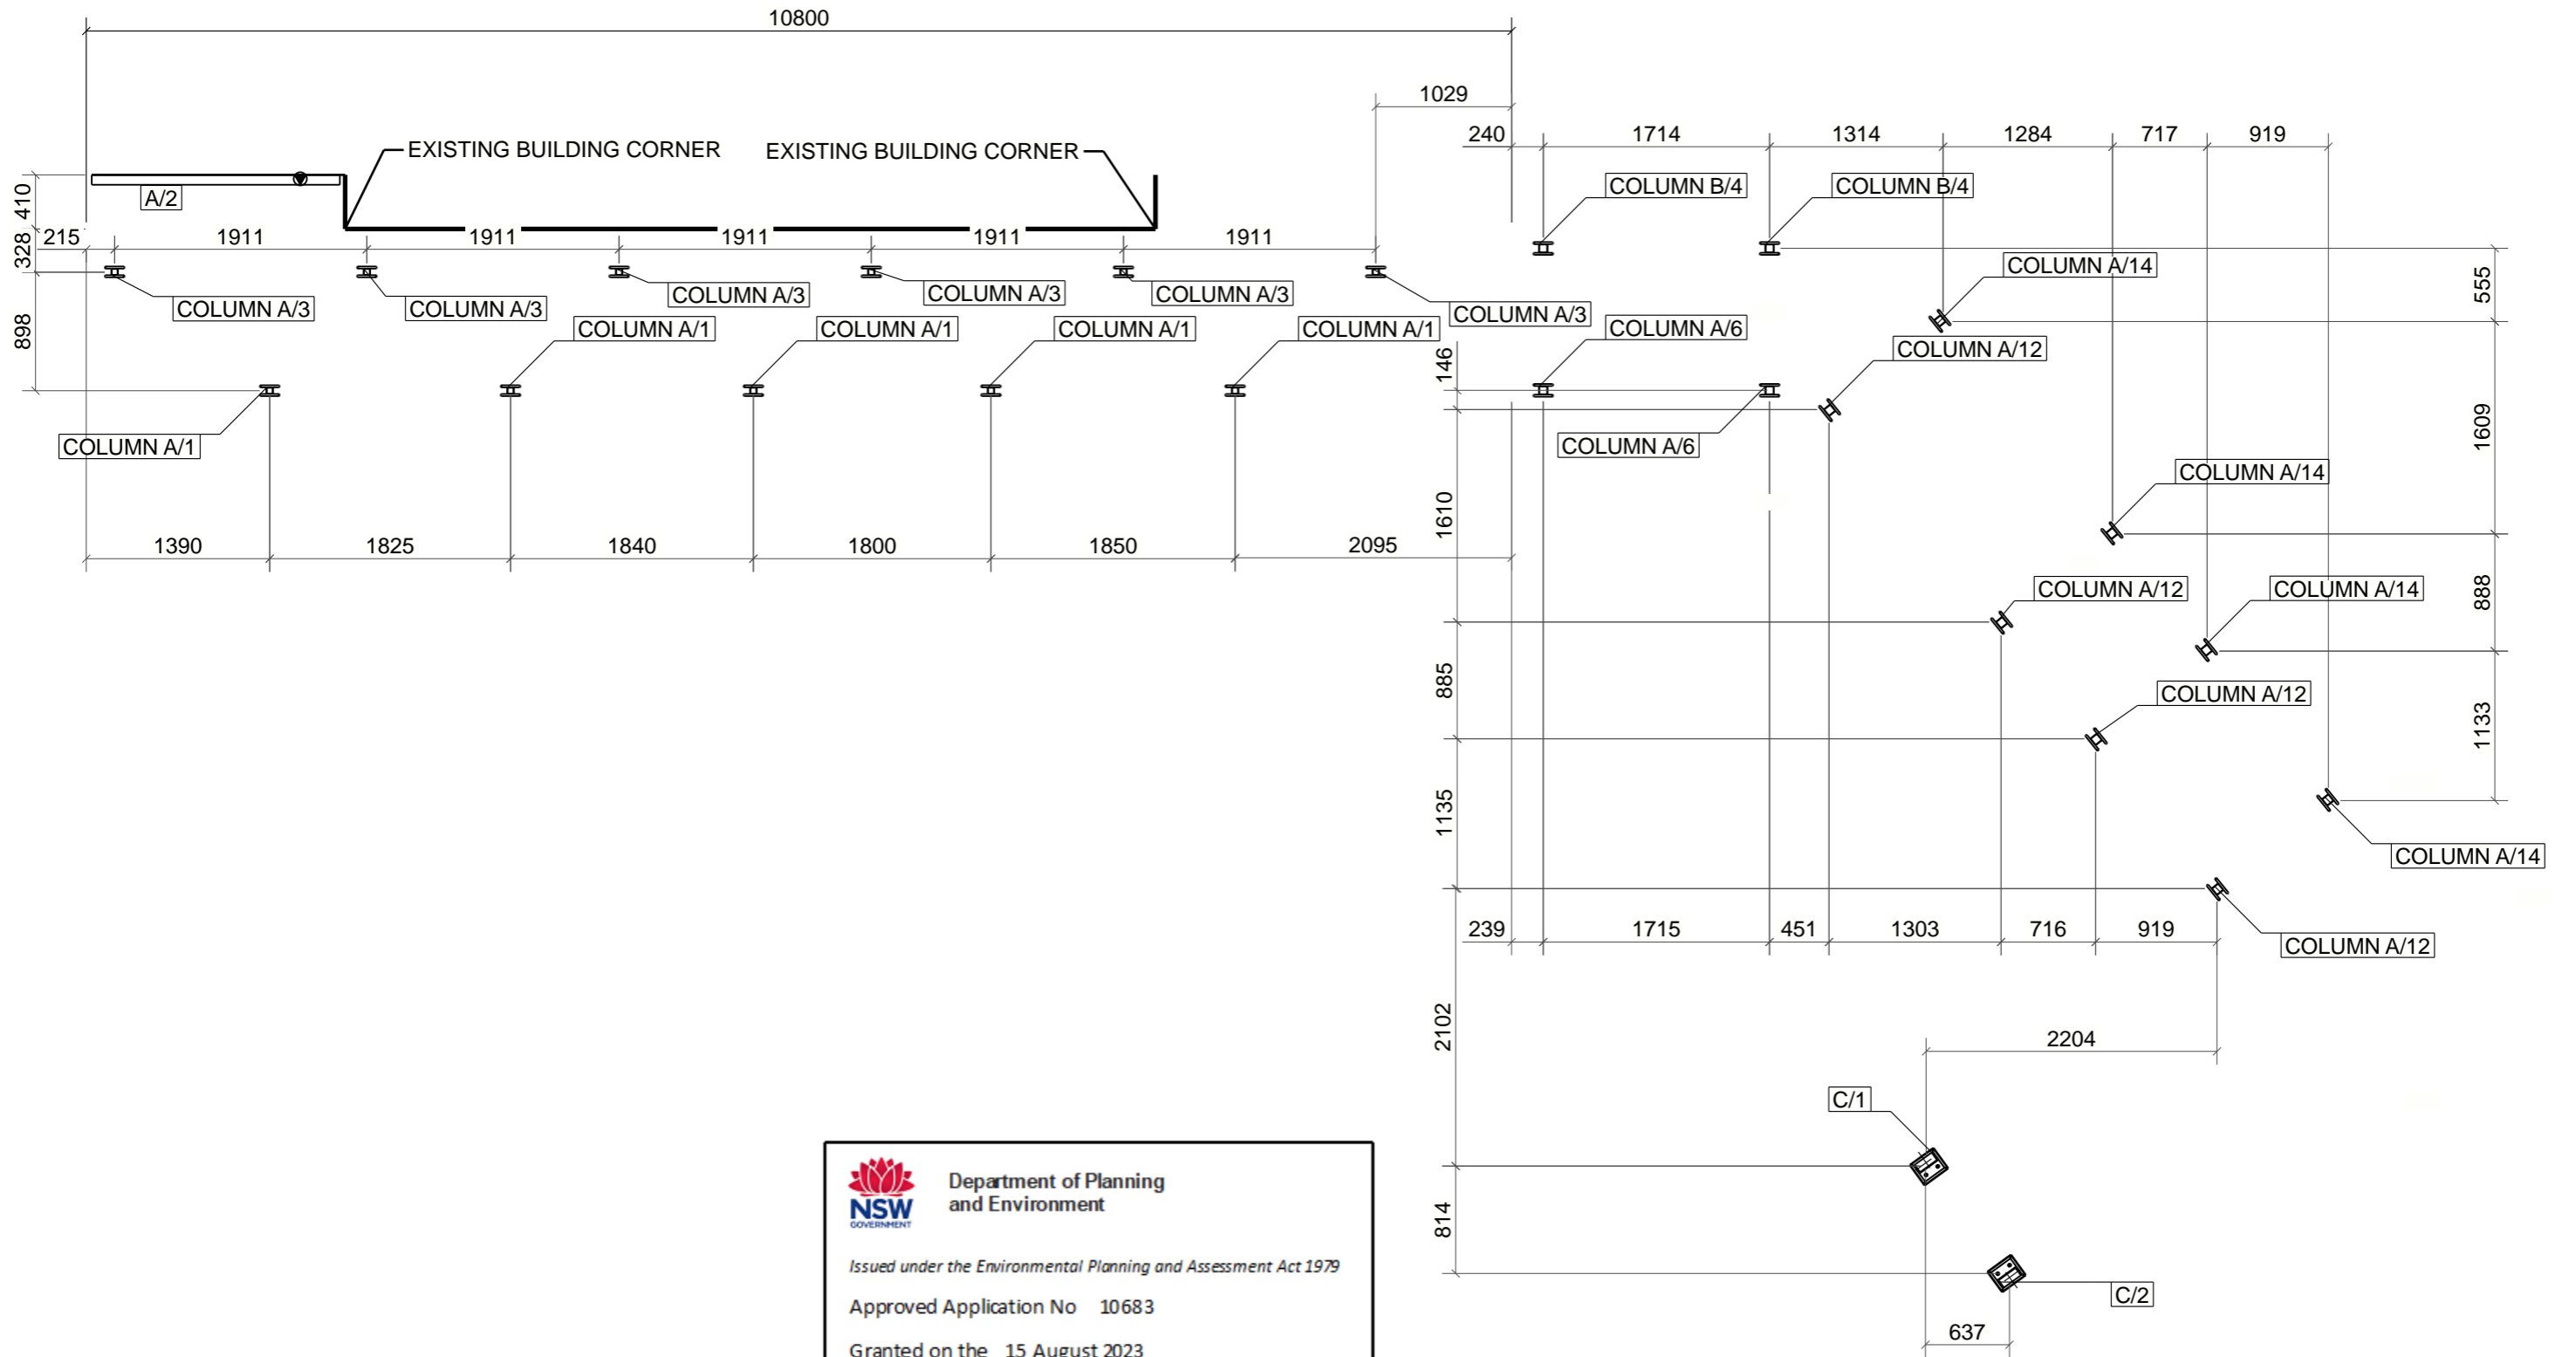



Department of Planning  
and Environment


*Issued under the Environmental Planning and Assessment Act 1979*


Approved Application No 10683

Granted on the 15 August 2023

Signed M Brown

Sheet No 23 of 30

Notes:	Rev	By	Date	Description	MUNJARRA ENTRY STAIR			
					BOBUCK LANE		Drawn By: SW	
					SETOUT PLAN		Checked By:	
							Approved By:	
					Scale: 1:50	Project No: 102	Drawing No: MP...	Size: A3

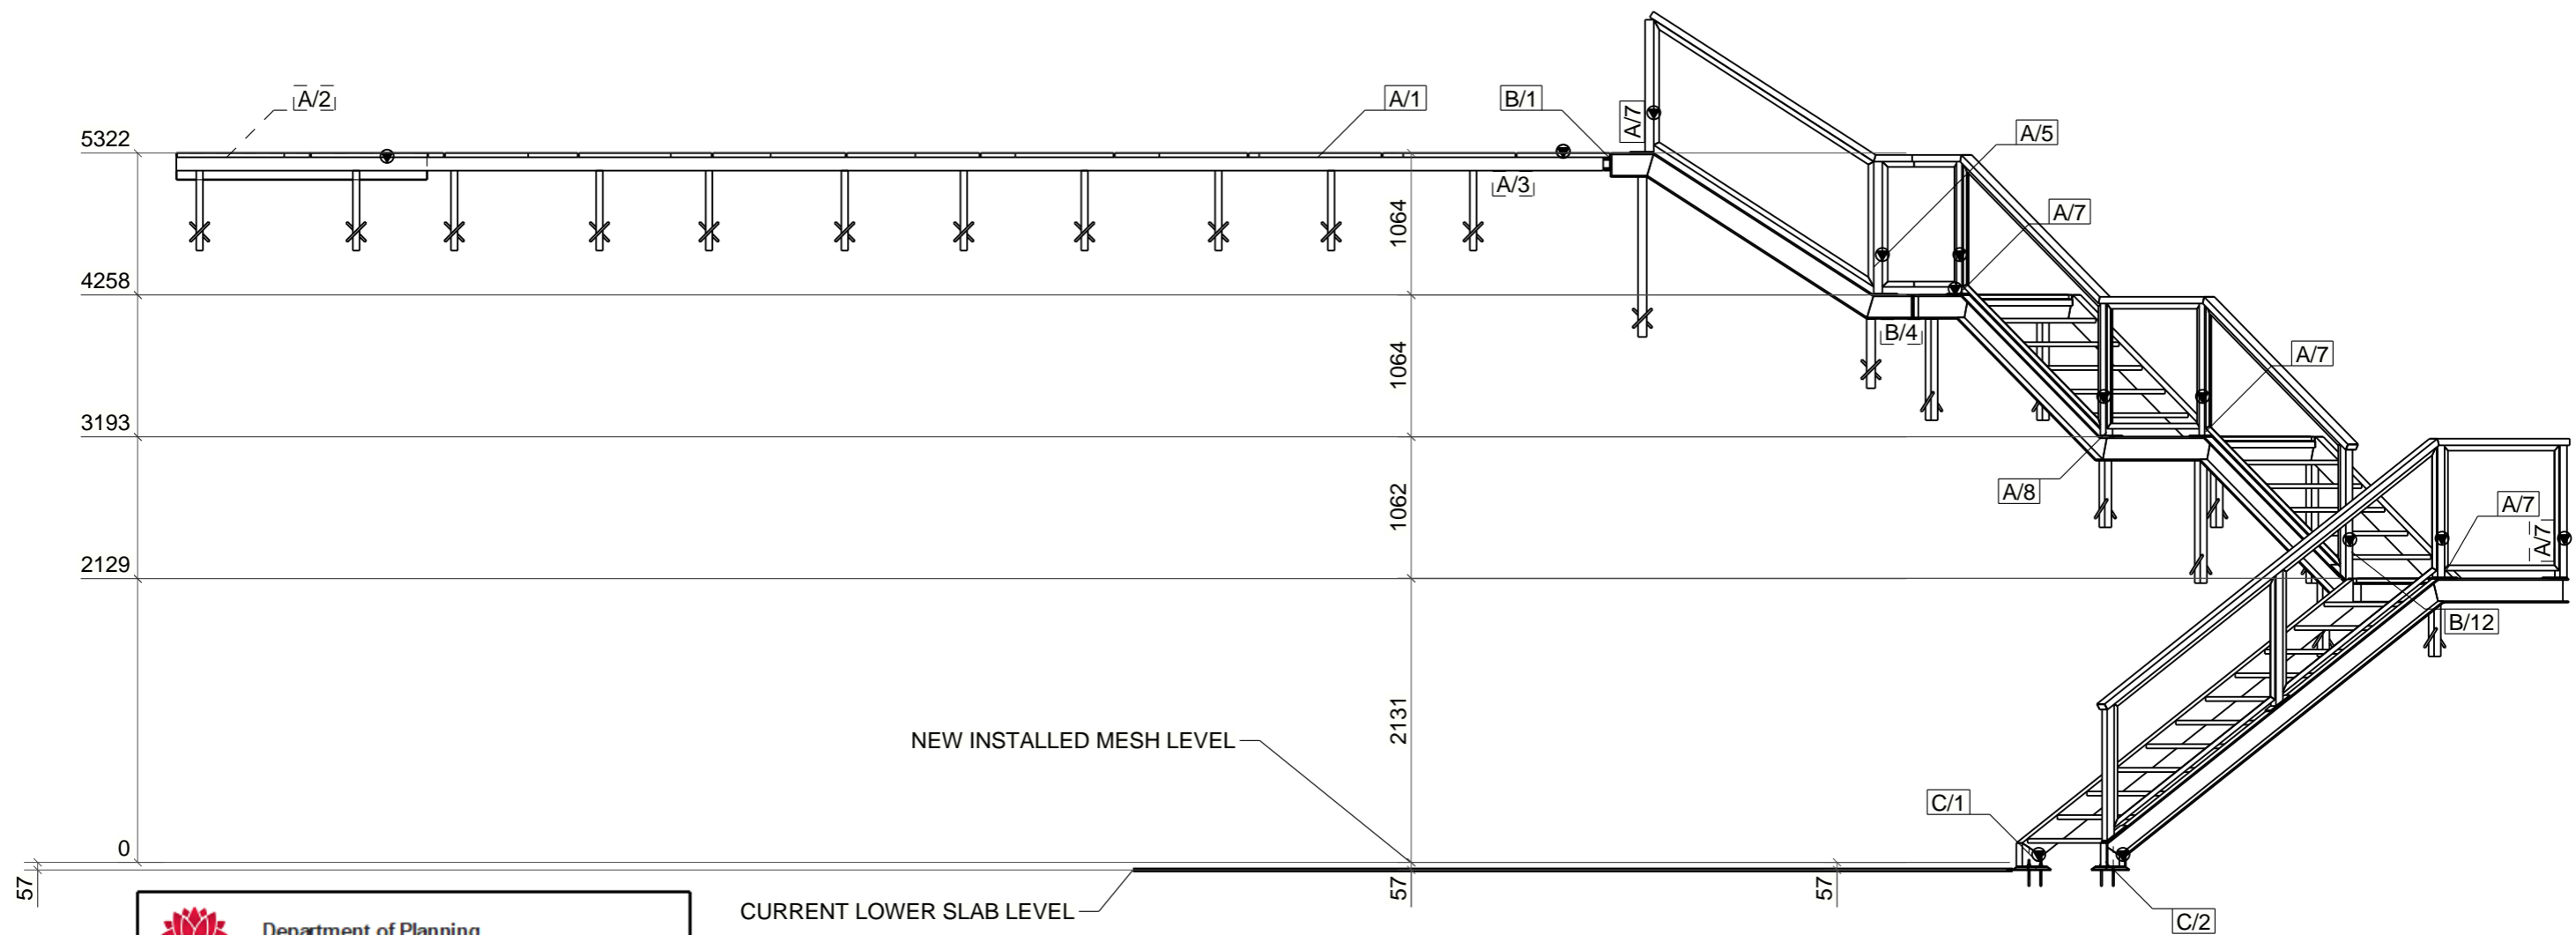

Department of Planning  
and Environment

Issued under the Environmental Planning and Assessment Act 1979

Approved Application No 10683

Granted on the 15 August 2023

Signed M Brown

Sheet No 24 of 30

Notes:

Rev	By	Date	Description

MUNJARRA ENTRY STAIR

BOBUCK LANE

**ELEVATION FOR LEVELS**



Drawn By: SW

Checked By:

Approved By:

Scale:  
1:50

Project No:  
102

Drawing No:  
MP...

Size	Rev
A3	