



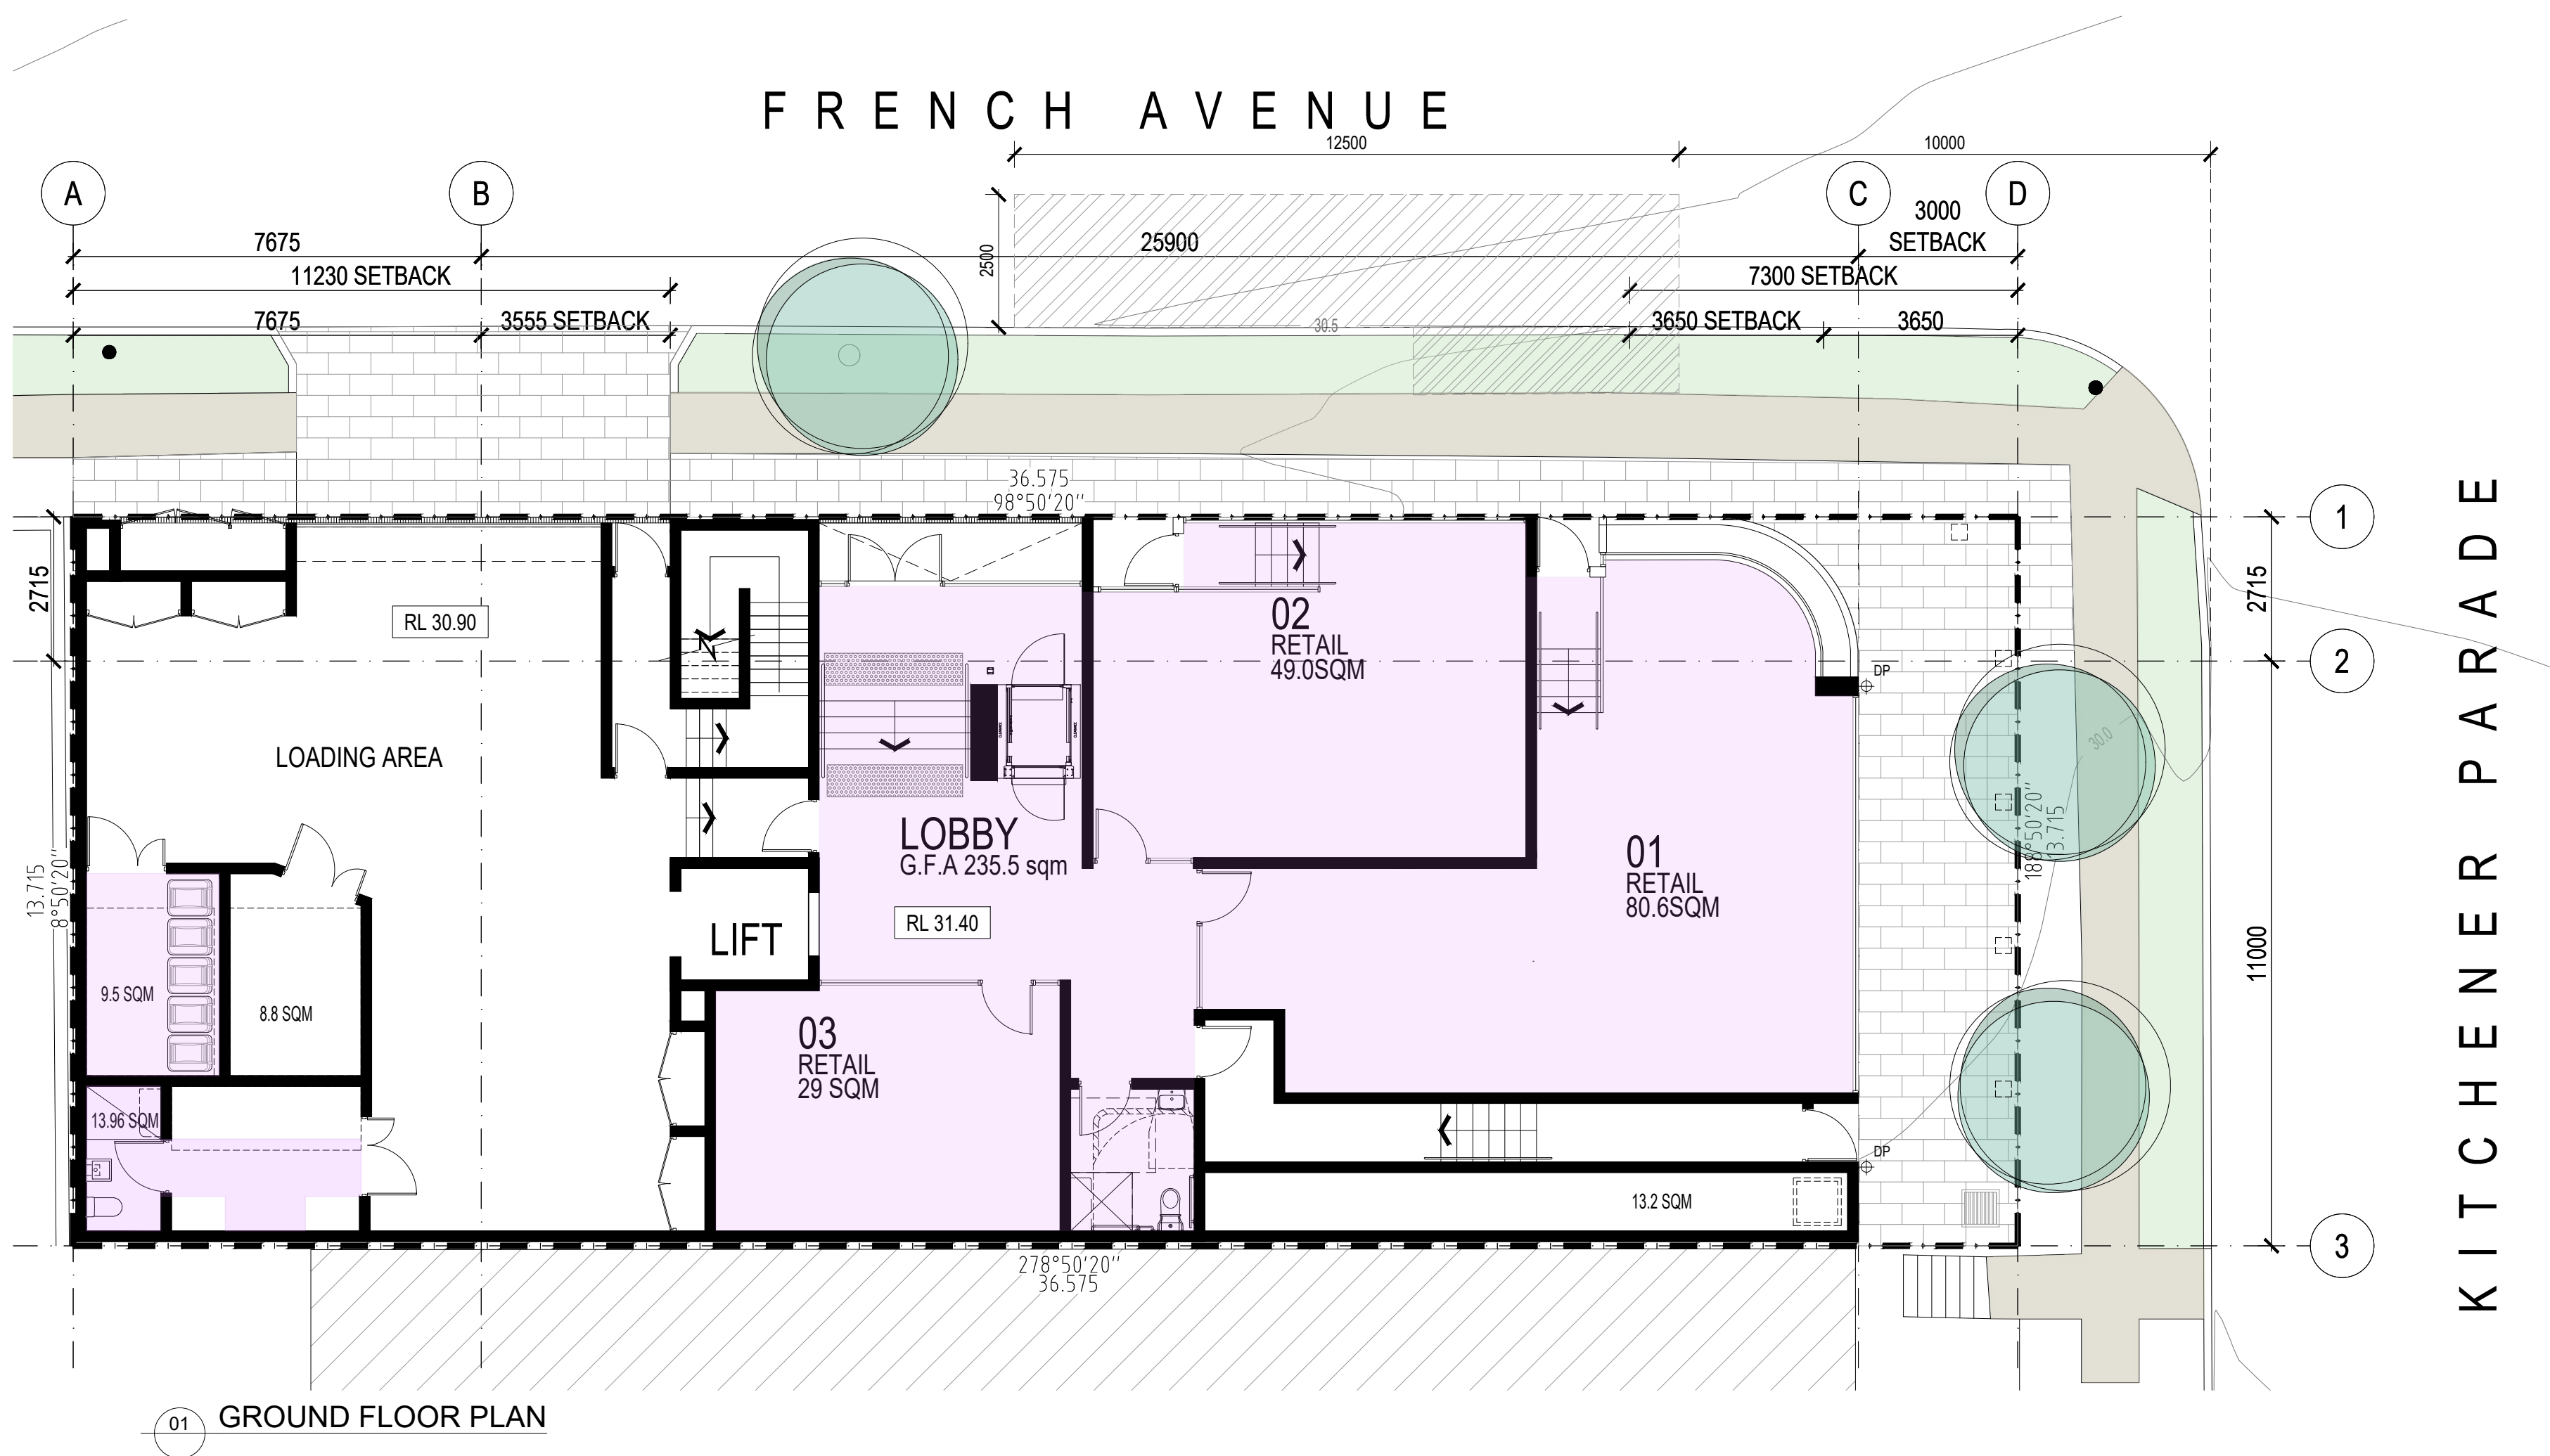


LEGEND

GROUND LEVEL G.F.A

LEVELS 1,2&3 G.F.A

ALL GFA AREAS ARE INTERNAL FACE OF WALLS

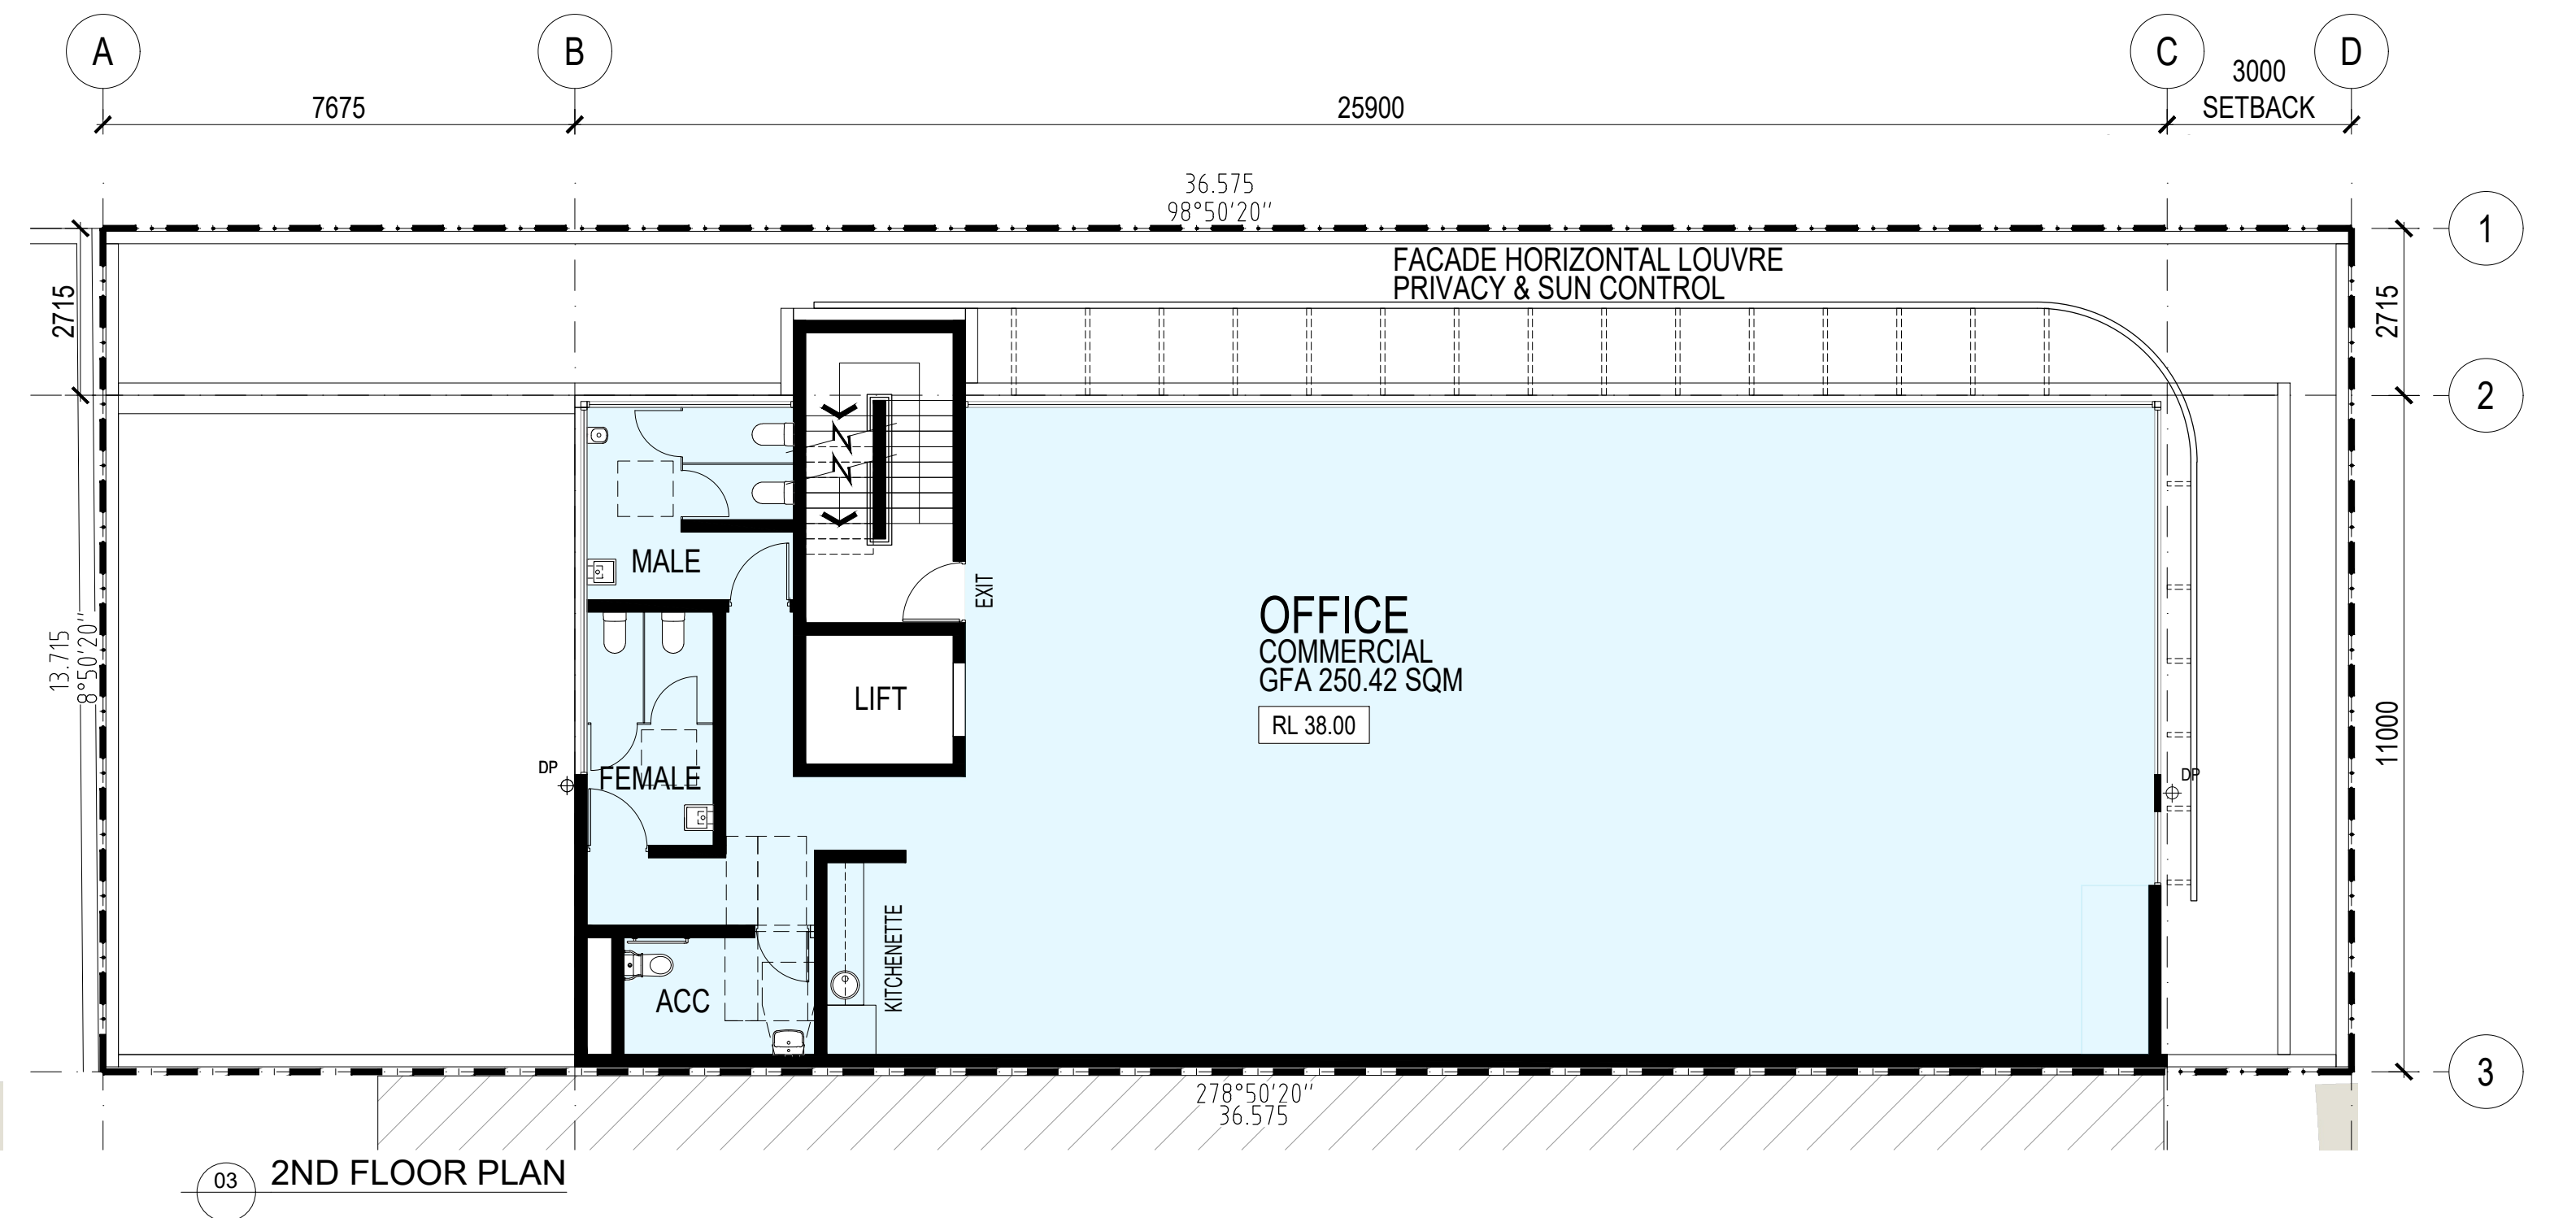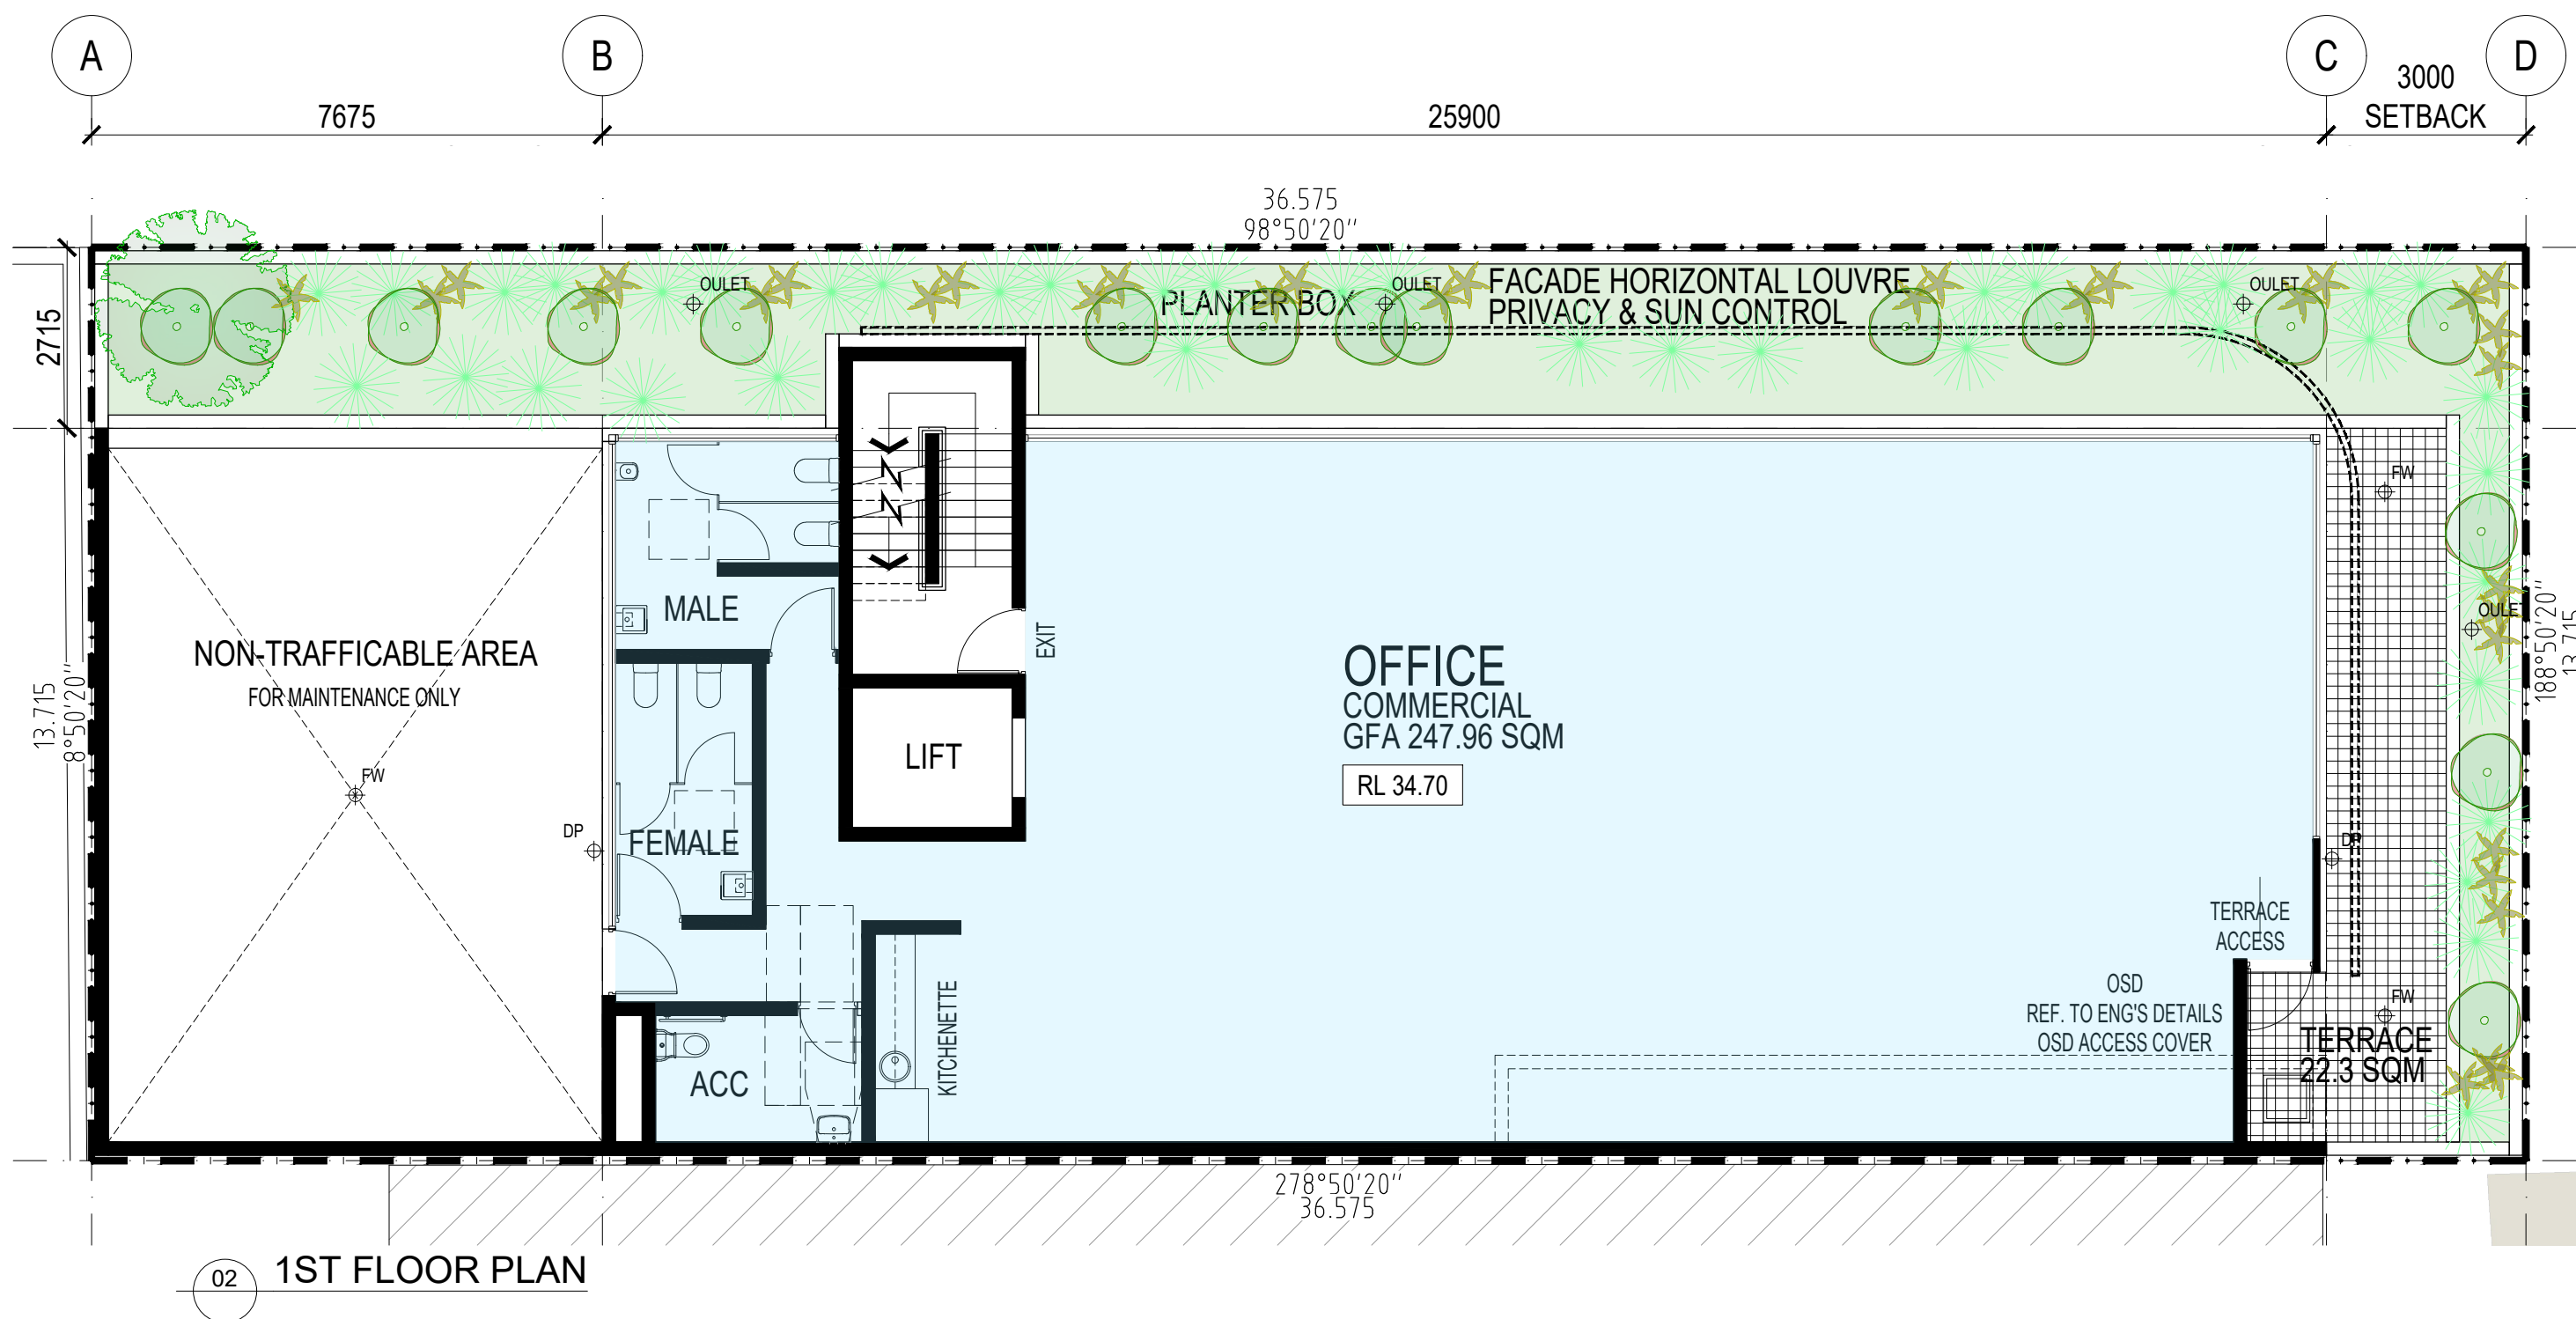

ALL DIMENSIONS & LEVELS TO BE CHECKED ON SITE BY CONTRACTOR PRIOR TO CONSTRUCTION. ALL BOUNDARIES & CONTOURS SUBJECT TO SURVEY. ALL RIGHTS RESERVED. THIS DRAWING MAY NOT BE REPRODUCED OR TRANSMITTED, IN PART OR IN WHOLE WITHOUT THE PERMISSION OF CRAWFORD ARCHITECTS PTY LTD

© CRAWFORD ARCHITECTS PTY LTD 2019
SUITE 3.01, LEVEL 3.80 MOUNT STREET
NORTH SYDNEY, NSW 2060 AUSTRALIA
ABN 56 120 779 106
NOMINATED ARCHITECTS:
TONY GRAY 5303 & PAUL GODSELL 6726

THIS DRAWING IS NOT TO BE USED FOR CONSTRUCTION UNLESS APPROVED BY A DIRECTOR OF CRAWFORD ARCHITECTS PTY LTD

P 02 9660 3644 www.crawford.com.au
E arch@crawford.com.au

S	23.11.02	DA ISSUE
ISSUE	DATE	AMENDMENTS

CLIENT

NARBETHONG PTY LTD


PROJECT

PROPOSED COMMERCIAL
DEVELOPMENT

82 KITCHENER PARADE, BANKSTOWN, NSW 2200

TITLE

GFA PLAN
SHEET_01

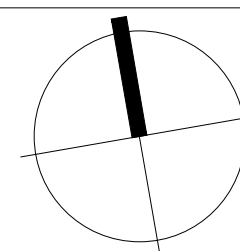

SCALE 1:100 @ A1

APPROVED
DRAWN HJ
CHECKED TG
DATE MAR
STATUS DA

PROJECT NUMBER 19061

DRAWING NUMBER

A020

ISSUE

S crawford
architects