



WINTER SOLSTICE (JUNE 21st) - 9am

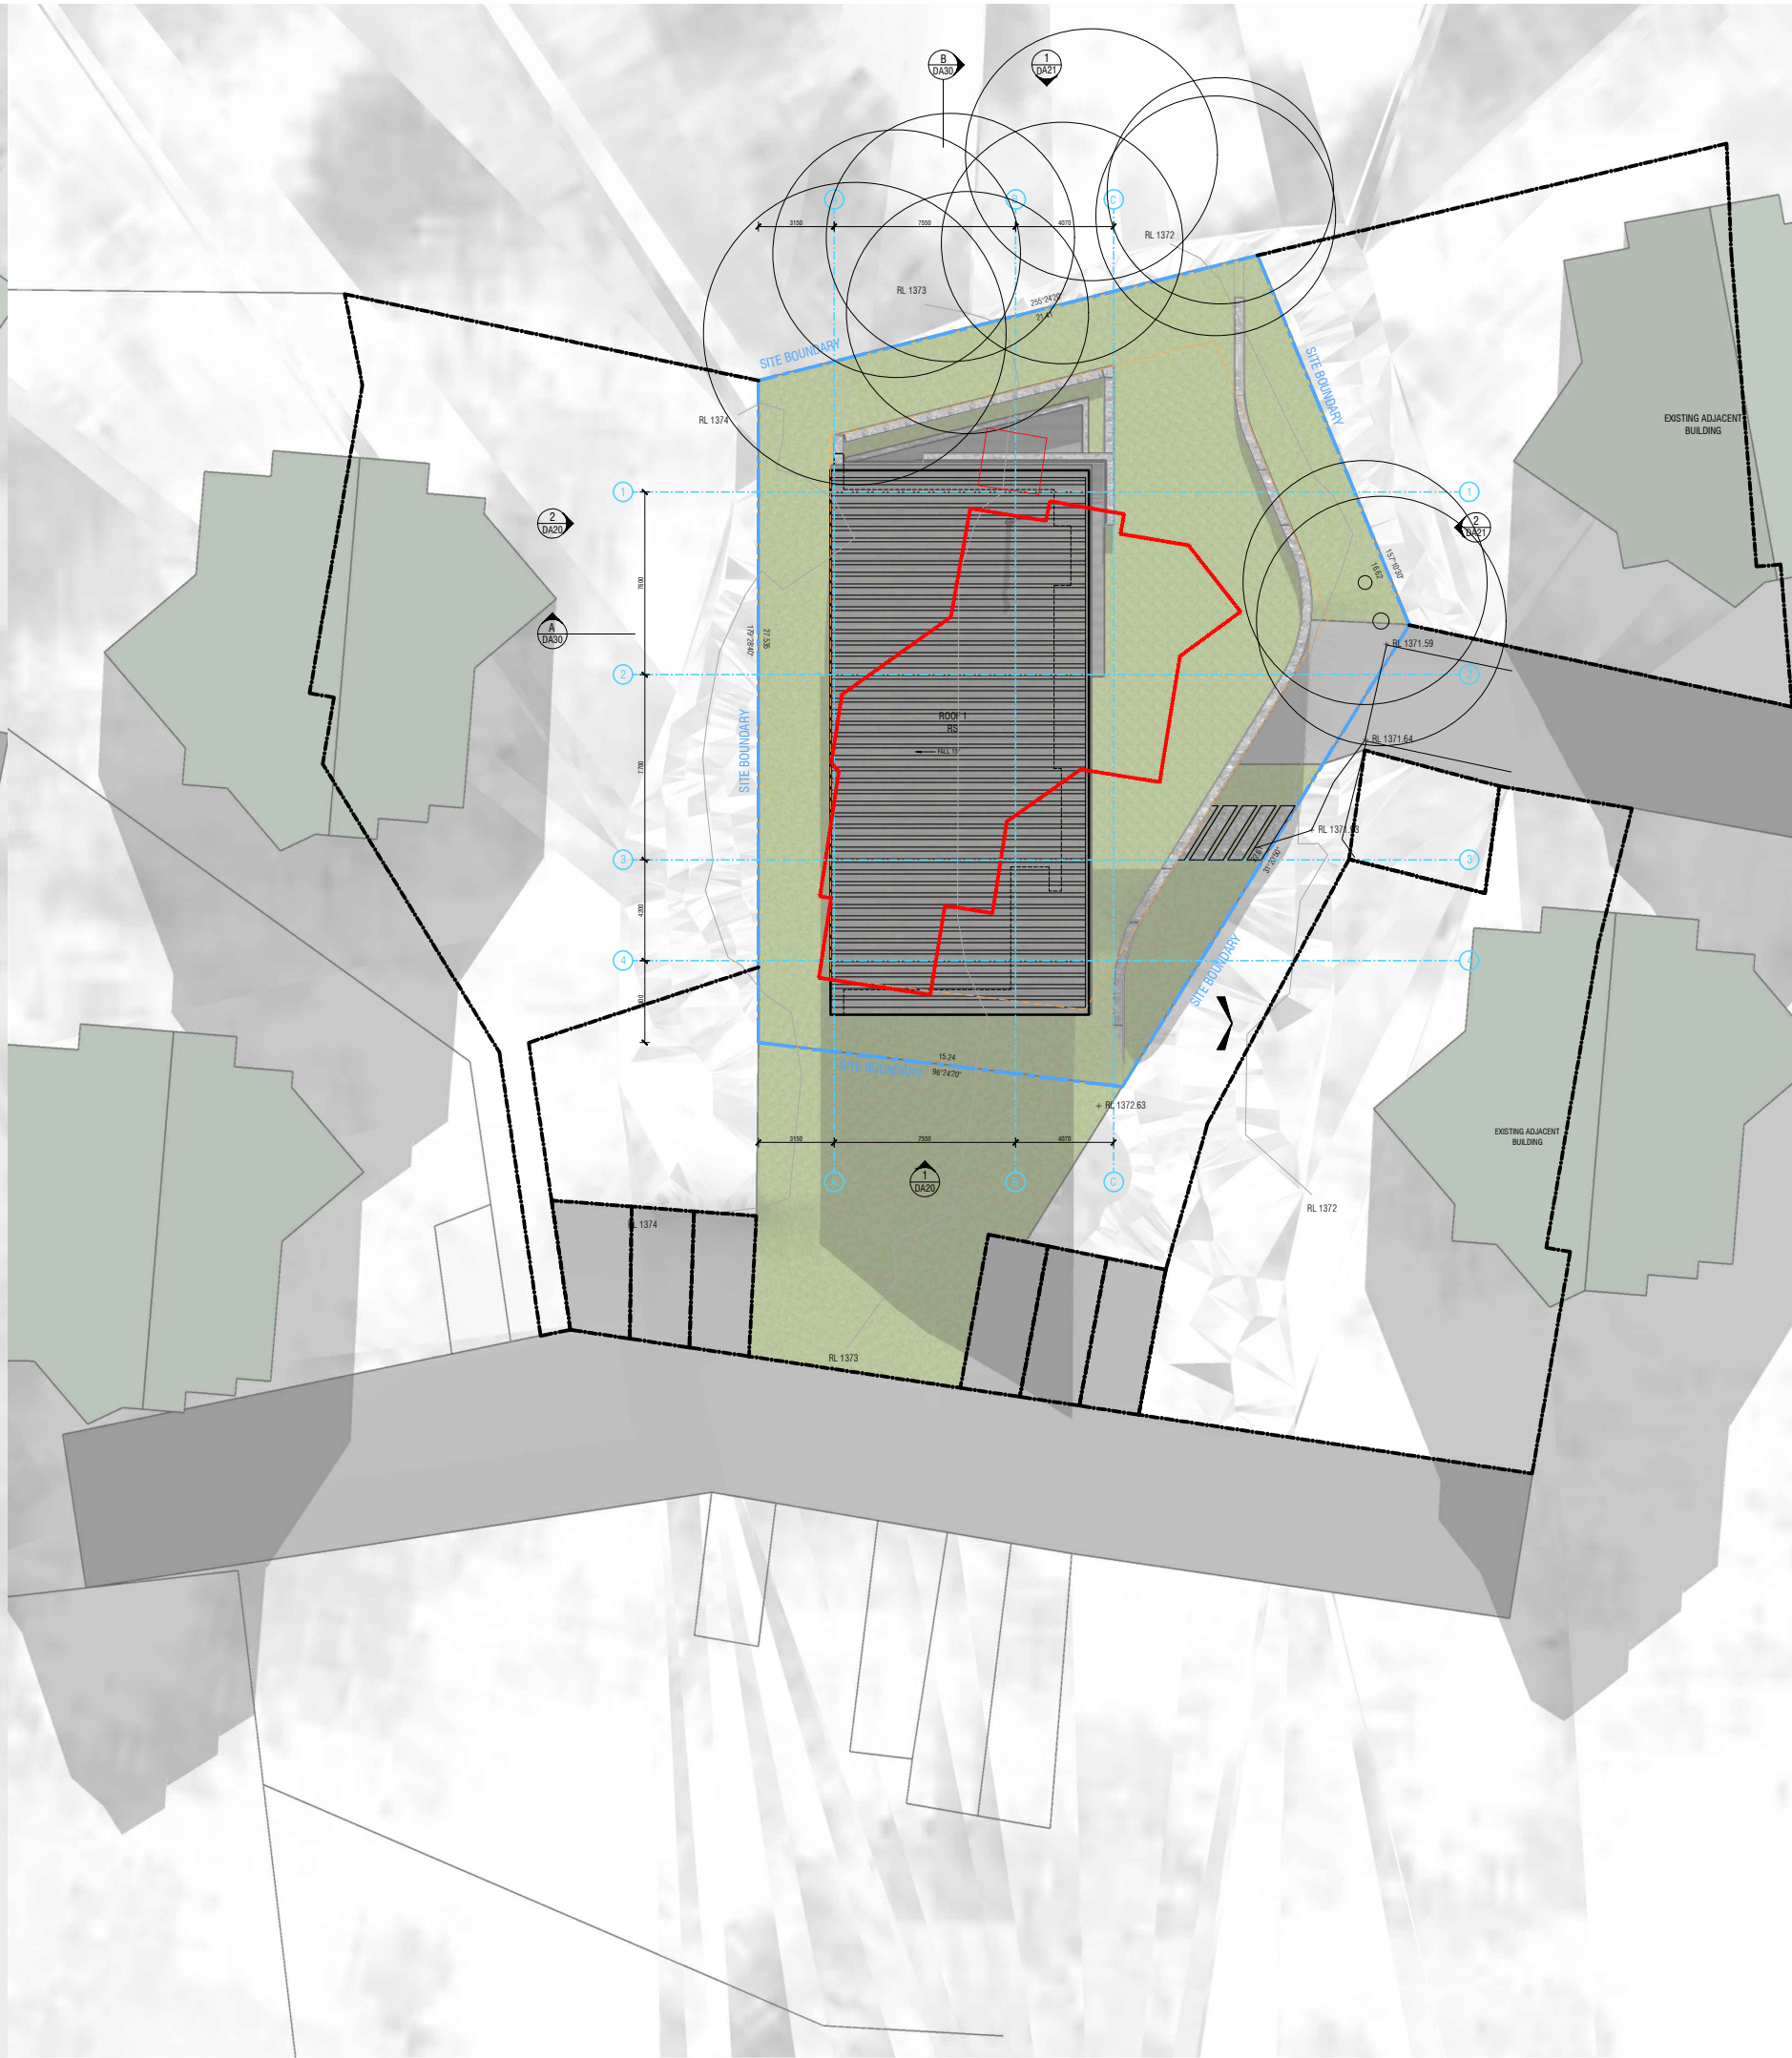

WINTER SOLSTICE (JUNE 21st) - 12pm

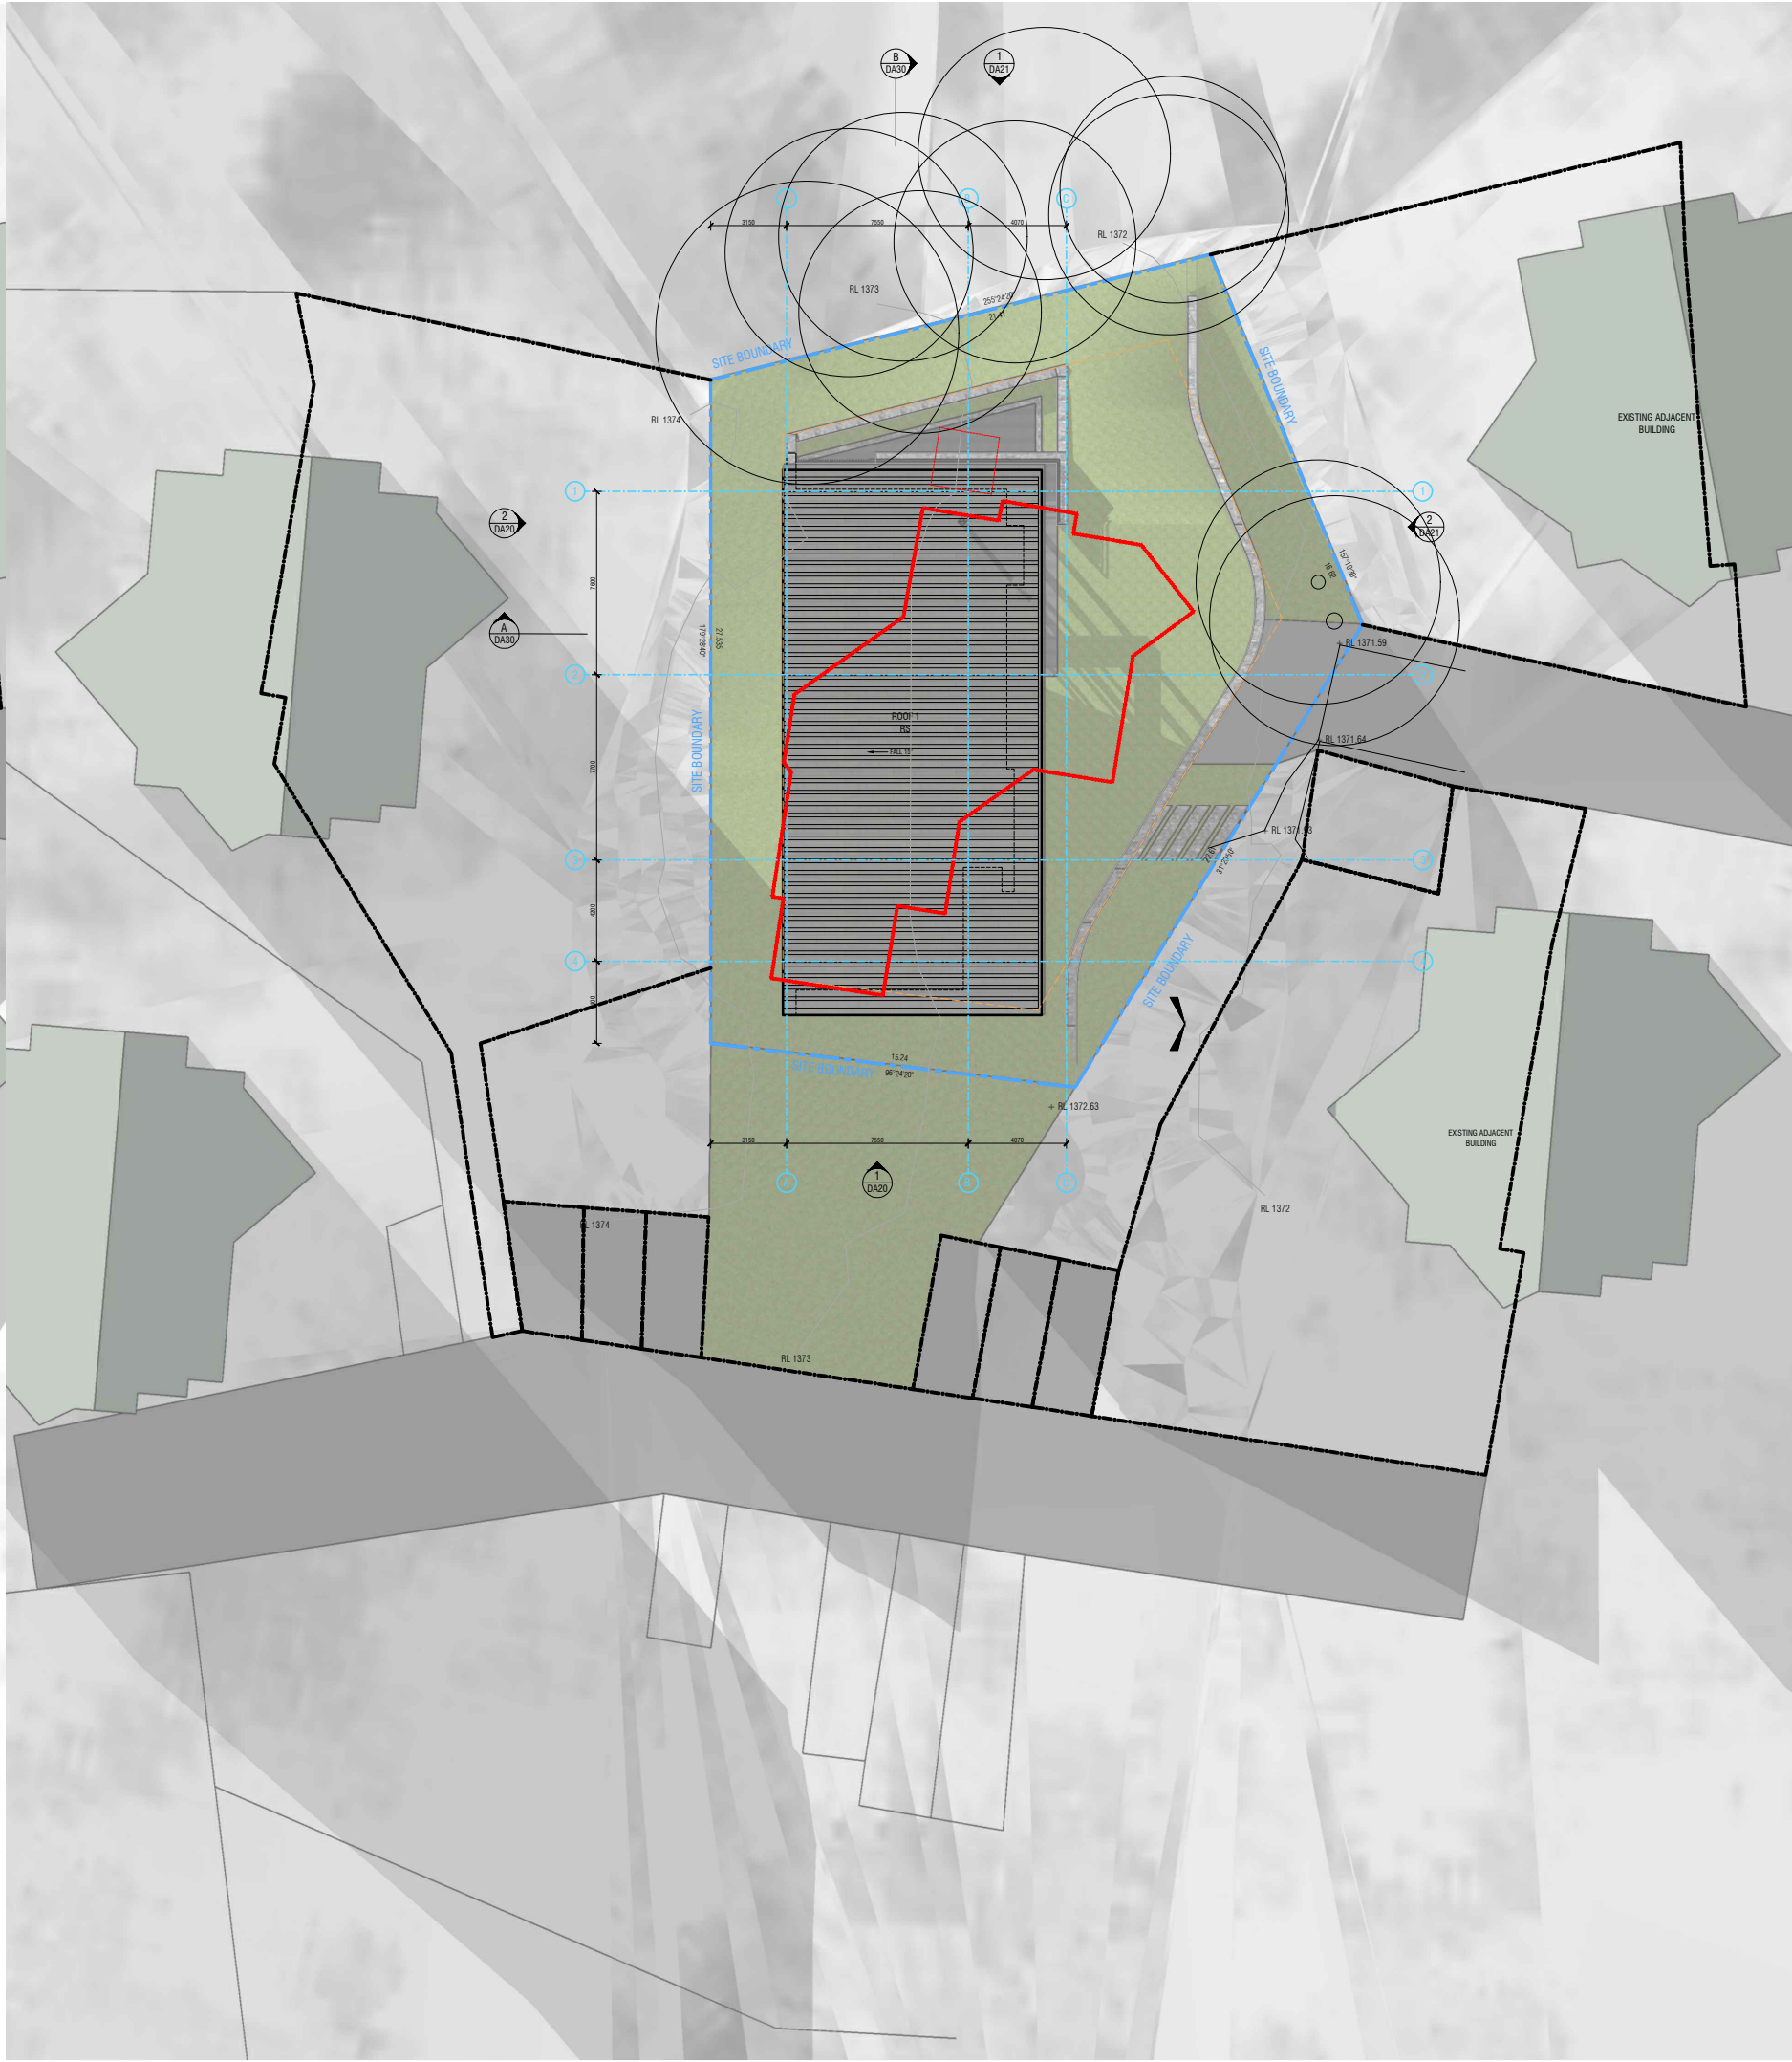

WINTER SOLSTICE (JUNE 21st) - 3pm

DA1	18.05.2021	FOR DA
issue	date	amendments

**COLLINS
PENNINGTON**
architects

level 1, style arcade, manuka
shop 43
4/45 franklin st
griffith, ACT 2603
02 6295 1433
COLLINS, CADDAYE & ASSOCIATES PTY. LIMITED

WOODRIDGE LODGE
LOT 619, DP 1118588
WOODRIDGE, THREDBO VILLAGE

project:

SHADOW DIAGRAMS

drawing title:

scale: NTS issue no: DA1

drawing no: DA14
copyright
consultation must verify all dimensions on site before commencing any work or preparing shop drawings.