



LEGEND

- AW ALUMINIUM FRAMED GLAZING
- BAL1 STEEL BALUSTRADE
- CL1 CLADDING TYPE 1
- CH METAL CHIMNEY
- GD GARAGE DOOR
- MB METAL BALUSTRADE
- NGL NATURAL GROUND LINE
- RS ROOF SHEETING
- ST STONE CLADDING

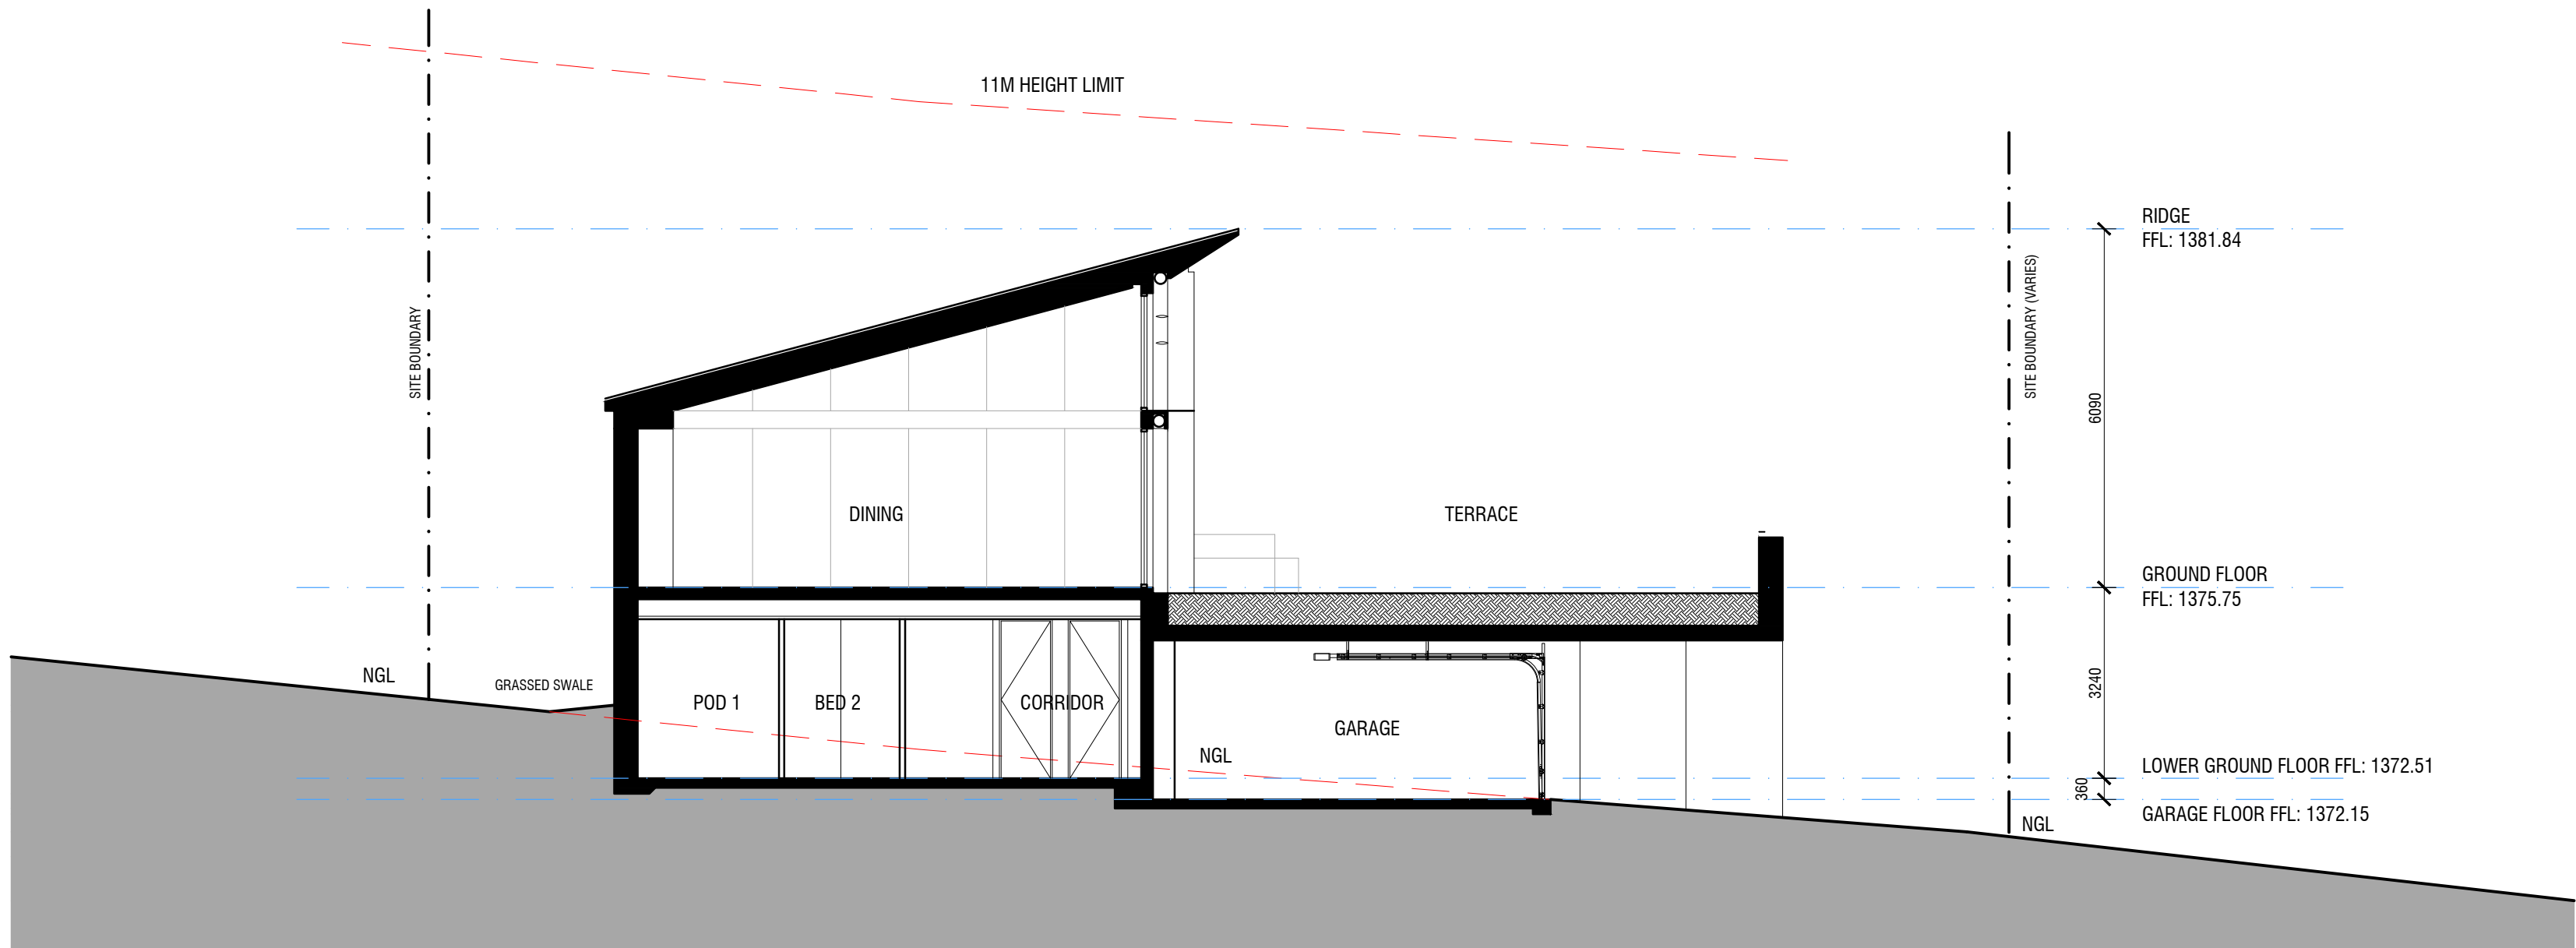

A SECTION A
DATE

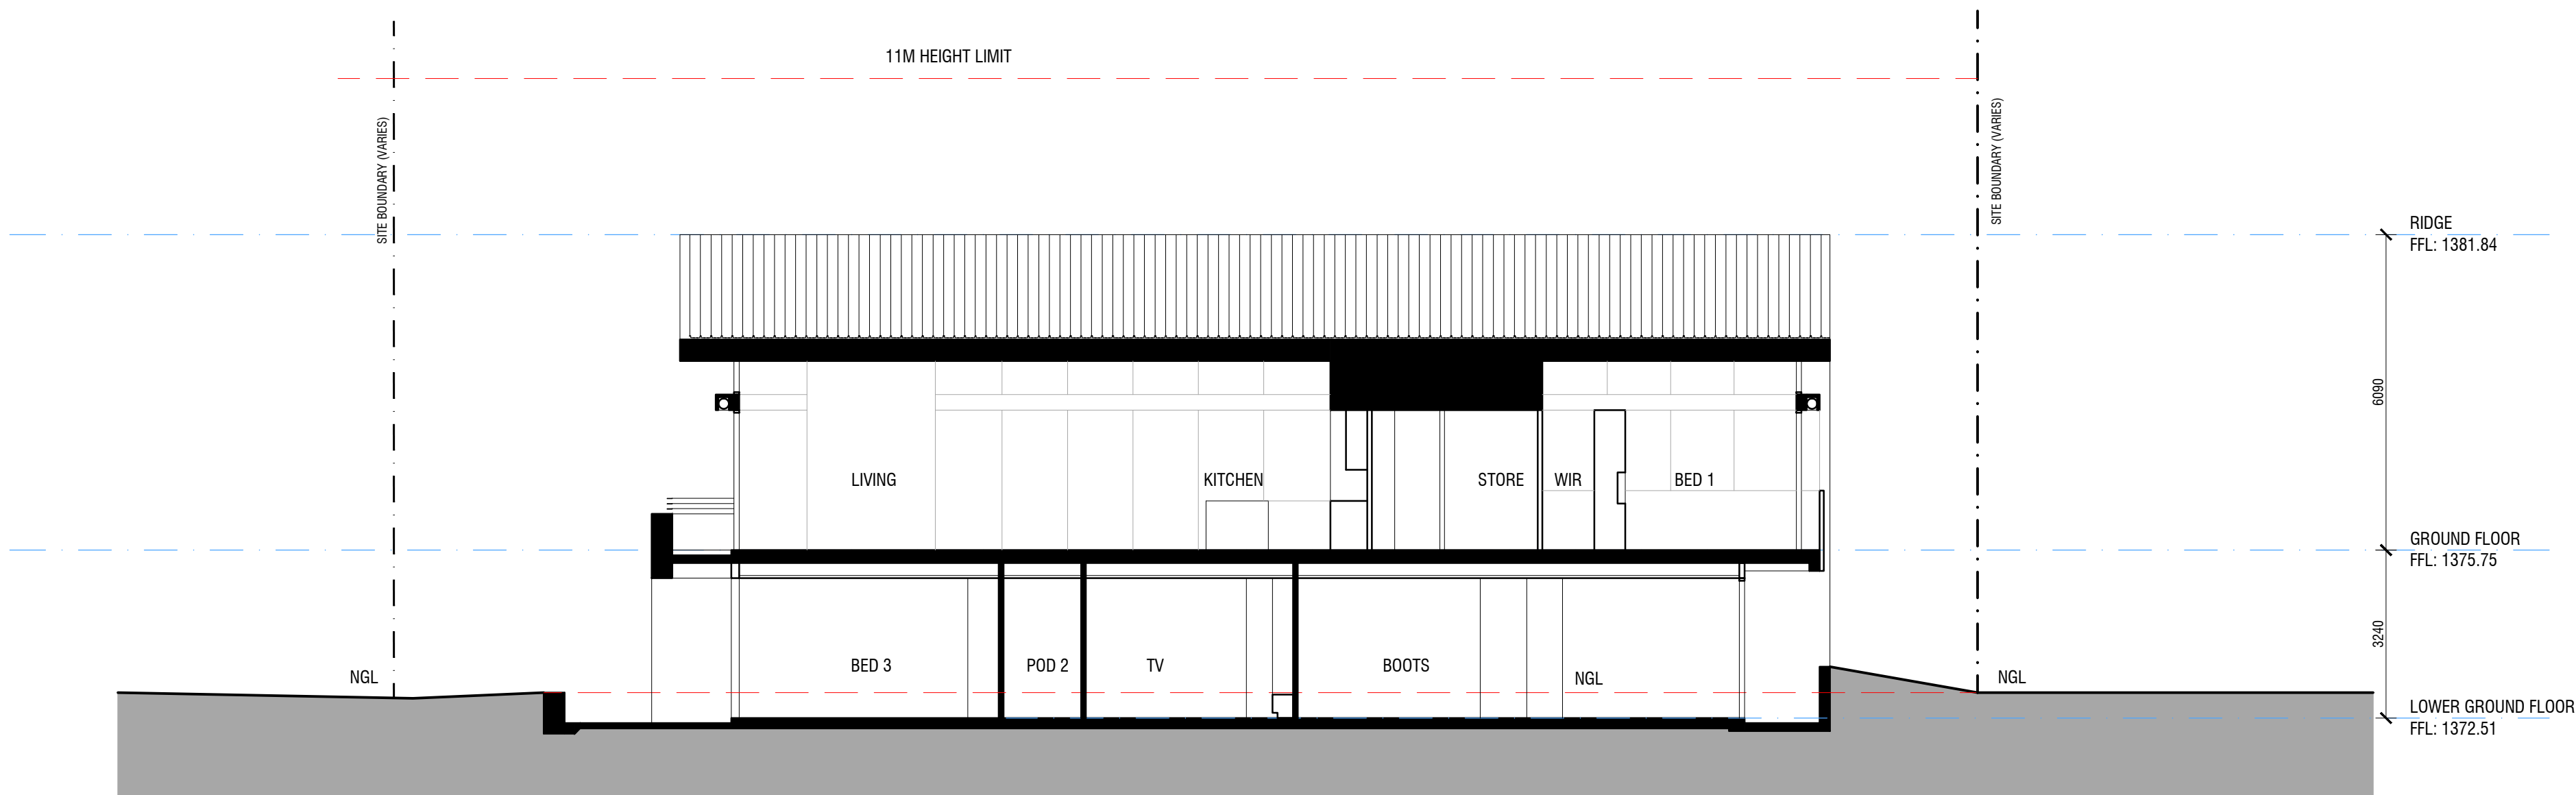

B SECTION B
DATE

DA1 18.05.2021 FOR DA
issue date amendments

**COLLINS
PENNINGTON**
architects

level 1, style arcade, manuka
shop 13
44-46, franklin st.
griffith, ACT 2603
02 6295 4433
COLLINS, CADDAYE & ASSOCIATES PTY. LIMITED

WOODRIDGE LODGE
LOT 619, DP 1118588
WOODRIDGE, THREDBO VILLAGE

project:

SECTIONS

drawing title:

scale: 1:100@A1

issue no: DA1

drawing no: DA30

copyright
Contractors must verify all dimensions on site before commencing any work or preparing shop drawings.