


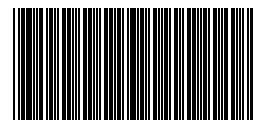

Filed: 10 August 2022 12:01 PM



D0001LN016

Plans

COURT DETAILS

Court	Land and Environment Court of NSW
Division	Class 1
Registry	Land and Environment Court Sydney
Case number	2022/00083258

TITLE OF PROCEEDINGS

First Applicant	Redwin Investments Pty Ltd ACN 126493329
First Respondent	Minister for Planning ABN 20770707468

FILING DETAILS


Filed for	Redwin Investments Pty Ltd, Applicant 1
Legal representative	Bernice Ellis
Legal representative reference	
Telephone	

ATTACHMENT DETAILS

In accordance with Part 3 of the UCPR, this coversheet confirms that both the Lodge Document, along with any other documents listed below, were filed by the Court.

Plans (8046-01-C10 TURN-C10 - at 11 July 2022 - Final agreed at 10 August 2022.pdf)

[attach.]

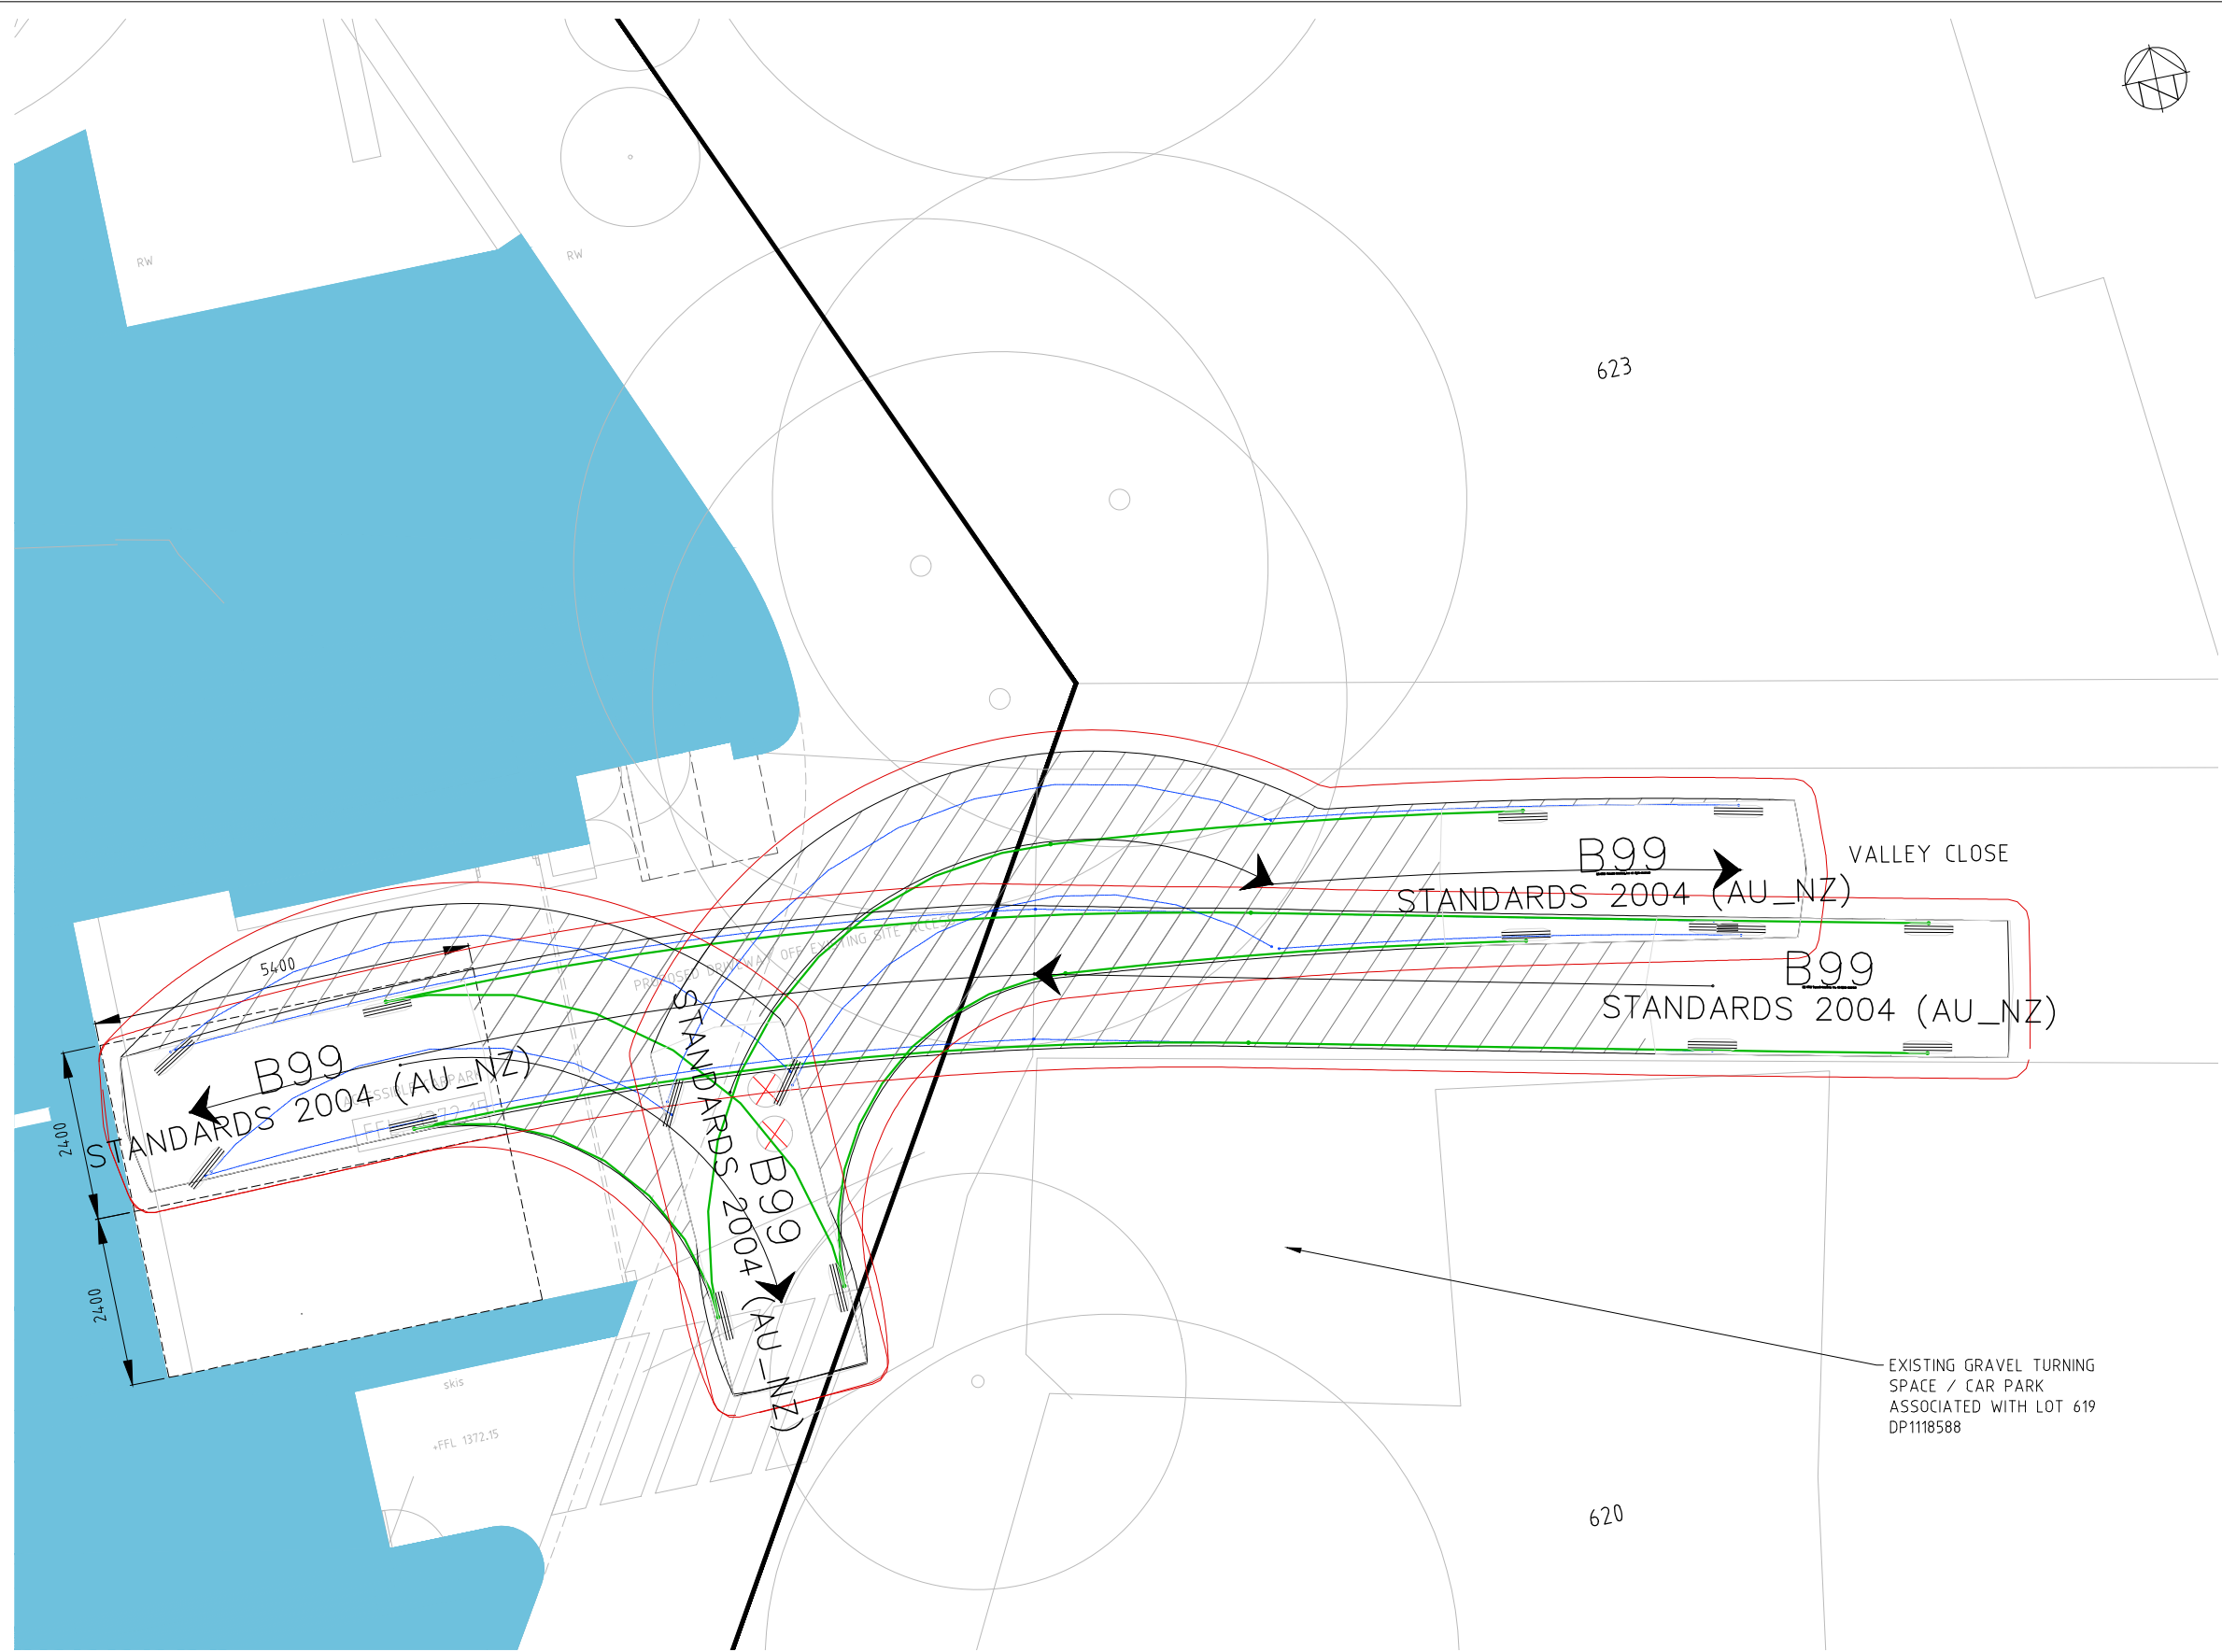


LEGEND

EXISTING


229
3

BLOCK BOUNDARY
SECTION NUMBER
BLOCK NUMBER

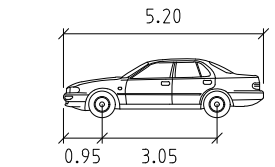


B99

	width	1.94
	Track	1.84
	Lock to Lock Time	6.0
	Steering Angle	33.9

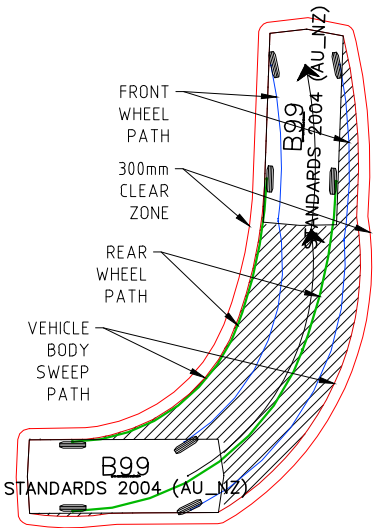

VEHICLE DETAILS
NTS

VEHICLE TURNING PATH - B85 VISITOR EXIT
1:100 @ A1

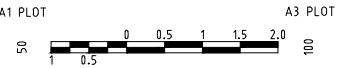

No.		AMENDMENT		APPROVED	DATE	AMENDED BY	ARCHITECTS COLLINS PENNINGTON	CLIENT	INDESCO www.indesco.com.au	PROJECT		DRAWING TITLE TURNING TEMPLATE PLAN					
										THREDBO LOT 619 DP 1118588		PROJECT No. 8046-01		DRAWING No. C10		AMDT C	
C	UPDATED AS PER COMMENTS			DR	11.07.2022	MN											
B	UPDATED ARCH BASE			DR	22.06.2022	MN											
A	AMENDED FOR COUNCIL COMMENTS			AN	03.11.2021	HH											