

PROPOSED SUBDIVISION
126 LARMER STREET
HOWLONG
LOT 20 DP758528
LAYOUT PLAN




SURVEYORS CIVIL ENGINEERS
DEVELOPMENT CONSULTANTS

598 Macauley Street, Albury
p: (02) 6058-0100

64 Hammond Avenue, Waaqa Waaqa
p: (02) 6921-3312

w: www.eslers.com.au
e: engineering@eslers.com.au

AMENDMENTS\ACTIONS:-	DATE:
1. INITIAL CONCEPT FOR COMMENT	25-01-2021
2. MINOR AMENDMENTS	01-02-2021
3. MINOR AMENDMENTS	09-08-2021
4.	
5.	
6.	
7.	
8.	
9.	
10.	
11.	
12.	
13.	
14.	
15.	

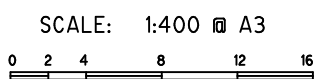


NOTE:
DIMENSIONS AND AREAS ARE APPROXIMATE
ONLY AND ARE SUBJECT TO FINAL SURVEY.

STAGING	
STAGE	LOTS
1	1
2	2 AND 3

CHECKED:- SMA

APPROVED:-

DESIGNER SMA	REFERENCE NO.	
DRAWN JAN 2021	FILE	32752
	GEOM	
	ROAD	
	ENG	
DATUM A.H.D.	CADD	32752 DA.VCD
SHEET 1 OF 2		

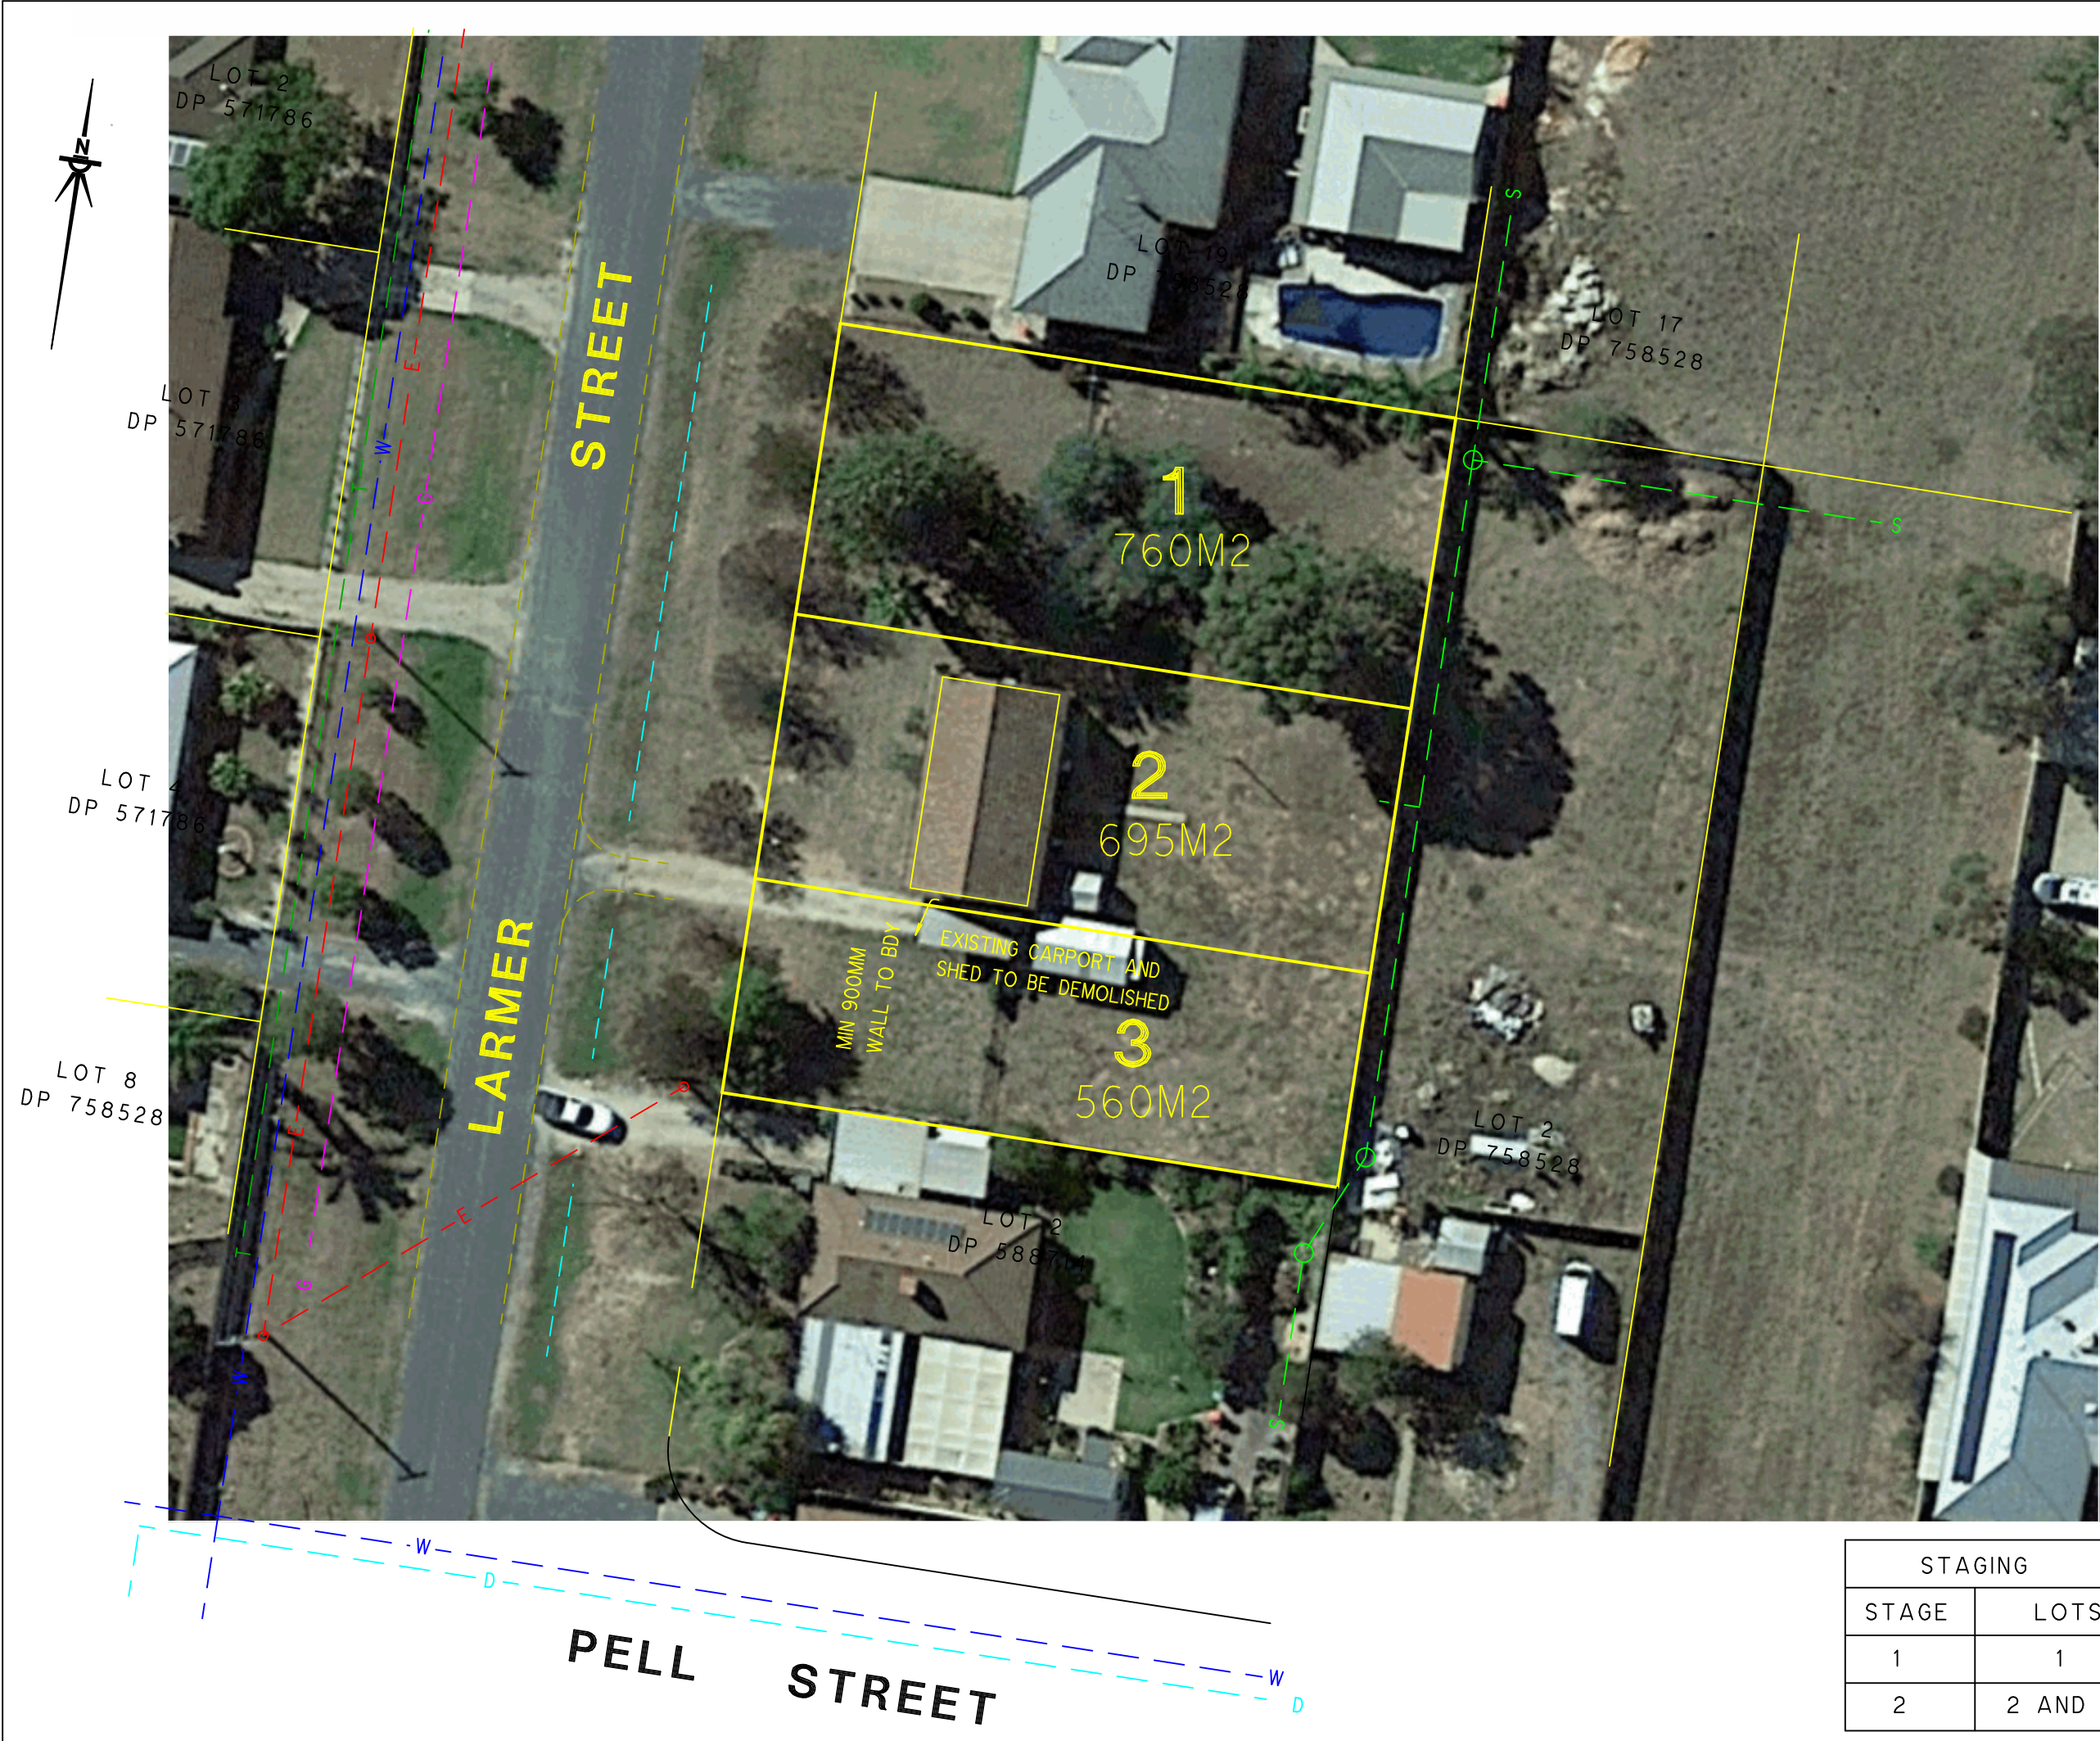

PROPOSED SUBDIVISION
126 LARMER STREET
HOWLONG
LOT 20 DP758528
LAYOUT PLAN
AERIAL



SURVEYORS CIVIL ENGINEERS
DEVELOPMENT CONSULTANTS

598 Macauley Street, Albury
P: (02) 6058-0100

64 Hammond Avenue, Waggawaggaw
P: (02) 6921-3312

W: www.eslers.com.au
E: engineering@eslers.com.au

AMENDMENTS\ACTIONS:-	DATE:-
1. INITIAL CONCEPT FOR COMMENT	25-01-2021
2. MINOR AMENDMENTS	01-02-2021
3. MINOR AMENDMENTS	09-08-2021
4.	
5.	
6.	
7.	
8.	
9.	
10.	
11.	
12.	
13.	
14.	
15.	

SCALE: 1:400 @ A3
0 2 4 8 12 16

NOTE:
DIMENSIONS AND AREAS ARE APPROXIMATE
ONLY AND ARE SUBJECT TO FINAL SURVEY.

STAGING	
STAGE	LOTS
1	1
2	2 AND 3

CHECKED:- SMA	
APPROVED:-	
DESIGNER SMA	REFERENCE NO. FILE 32752
DRAWN JAN 2021	GEOM ROAD ENG CADD 32752 DA.VCD
DATUM A.H.D.	SHEET 2 OF 2