





Legend: Project Site Population Centre Existing Railway Major Roads State Border		PROJECT: North Star Quarry		TITLE: Site Location Plan	
CLIENT: Regional Group Australia		GROUNDWORK plus PH: +61 7 3871 0411 WWW.GROUNDWORK.COM.AU		SCALE: 1:750,000 0 15kms DATE: 3 September 2020 PRINTED: 3 September 2020	
		DRAWING NUMBER: 2542.DRG.001		REVISION: DRAWN: MRescal CHECKED: JLawler DATUM: HORIZONTAL / VERTICAL / ZONE MGA / / 56	

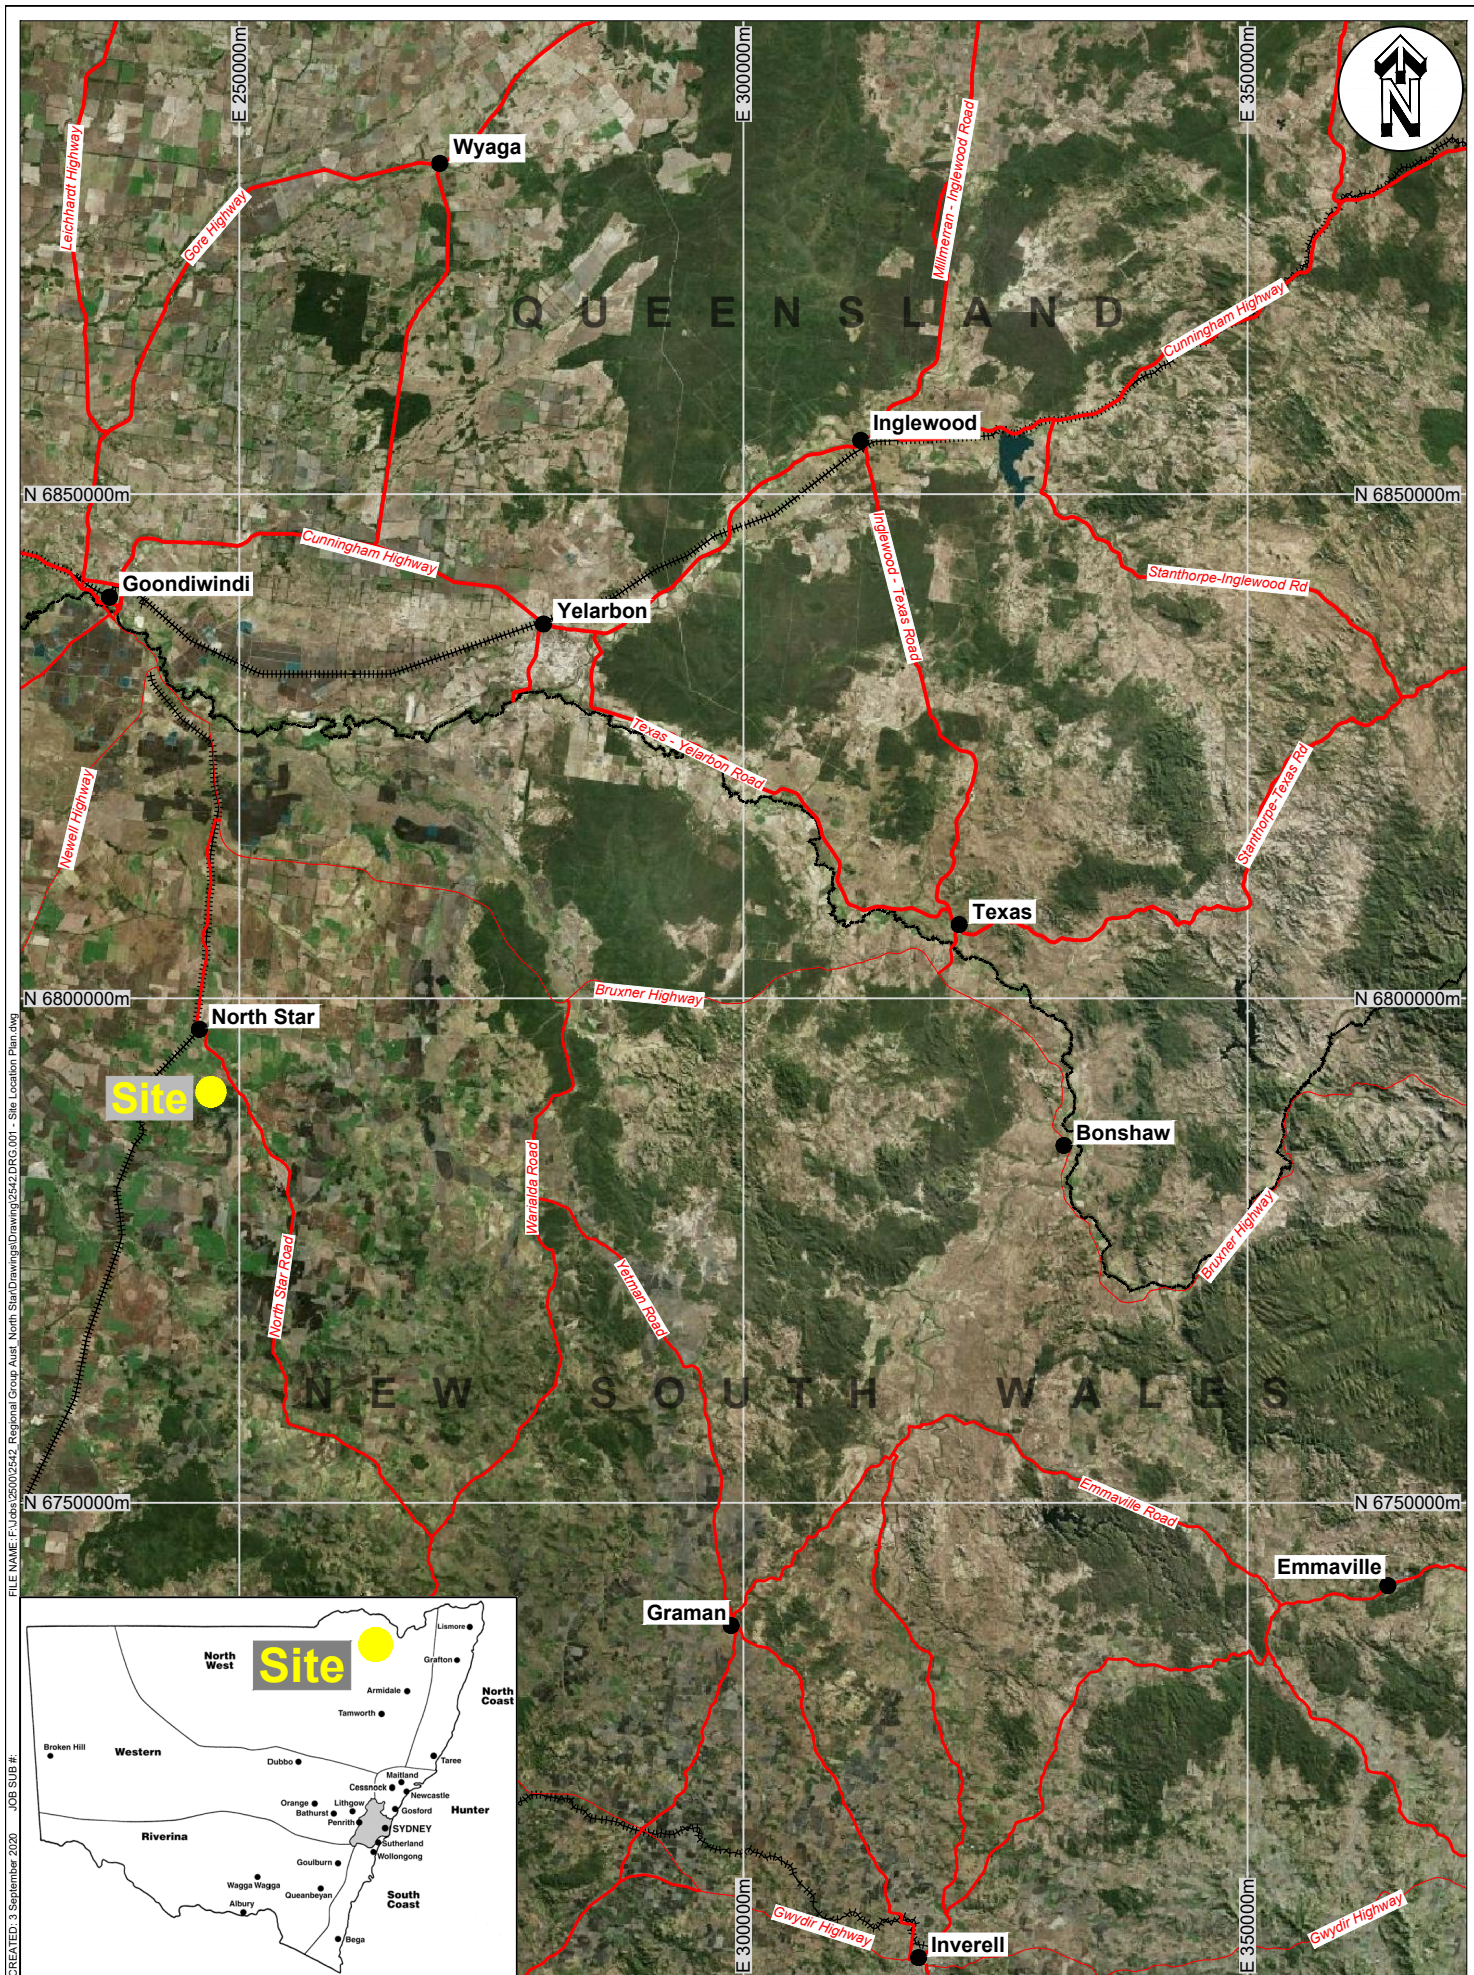

FILE NAME: F:\Jobs\2502\2542_Regional Group Aus_North Star\Drawings\Drawing\2542.DRG.002_Site And Surrounds.dwg
 CREATED: 3 September 2020 JOB SUB #:

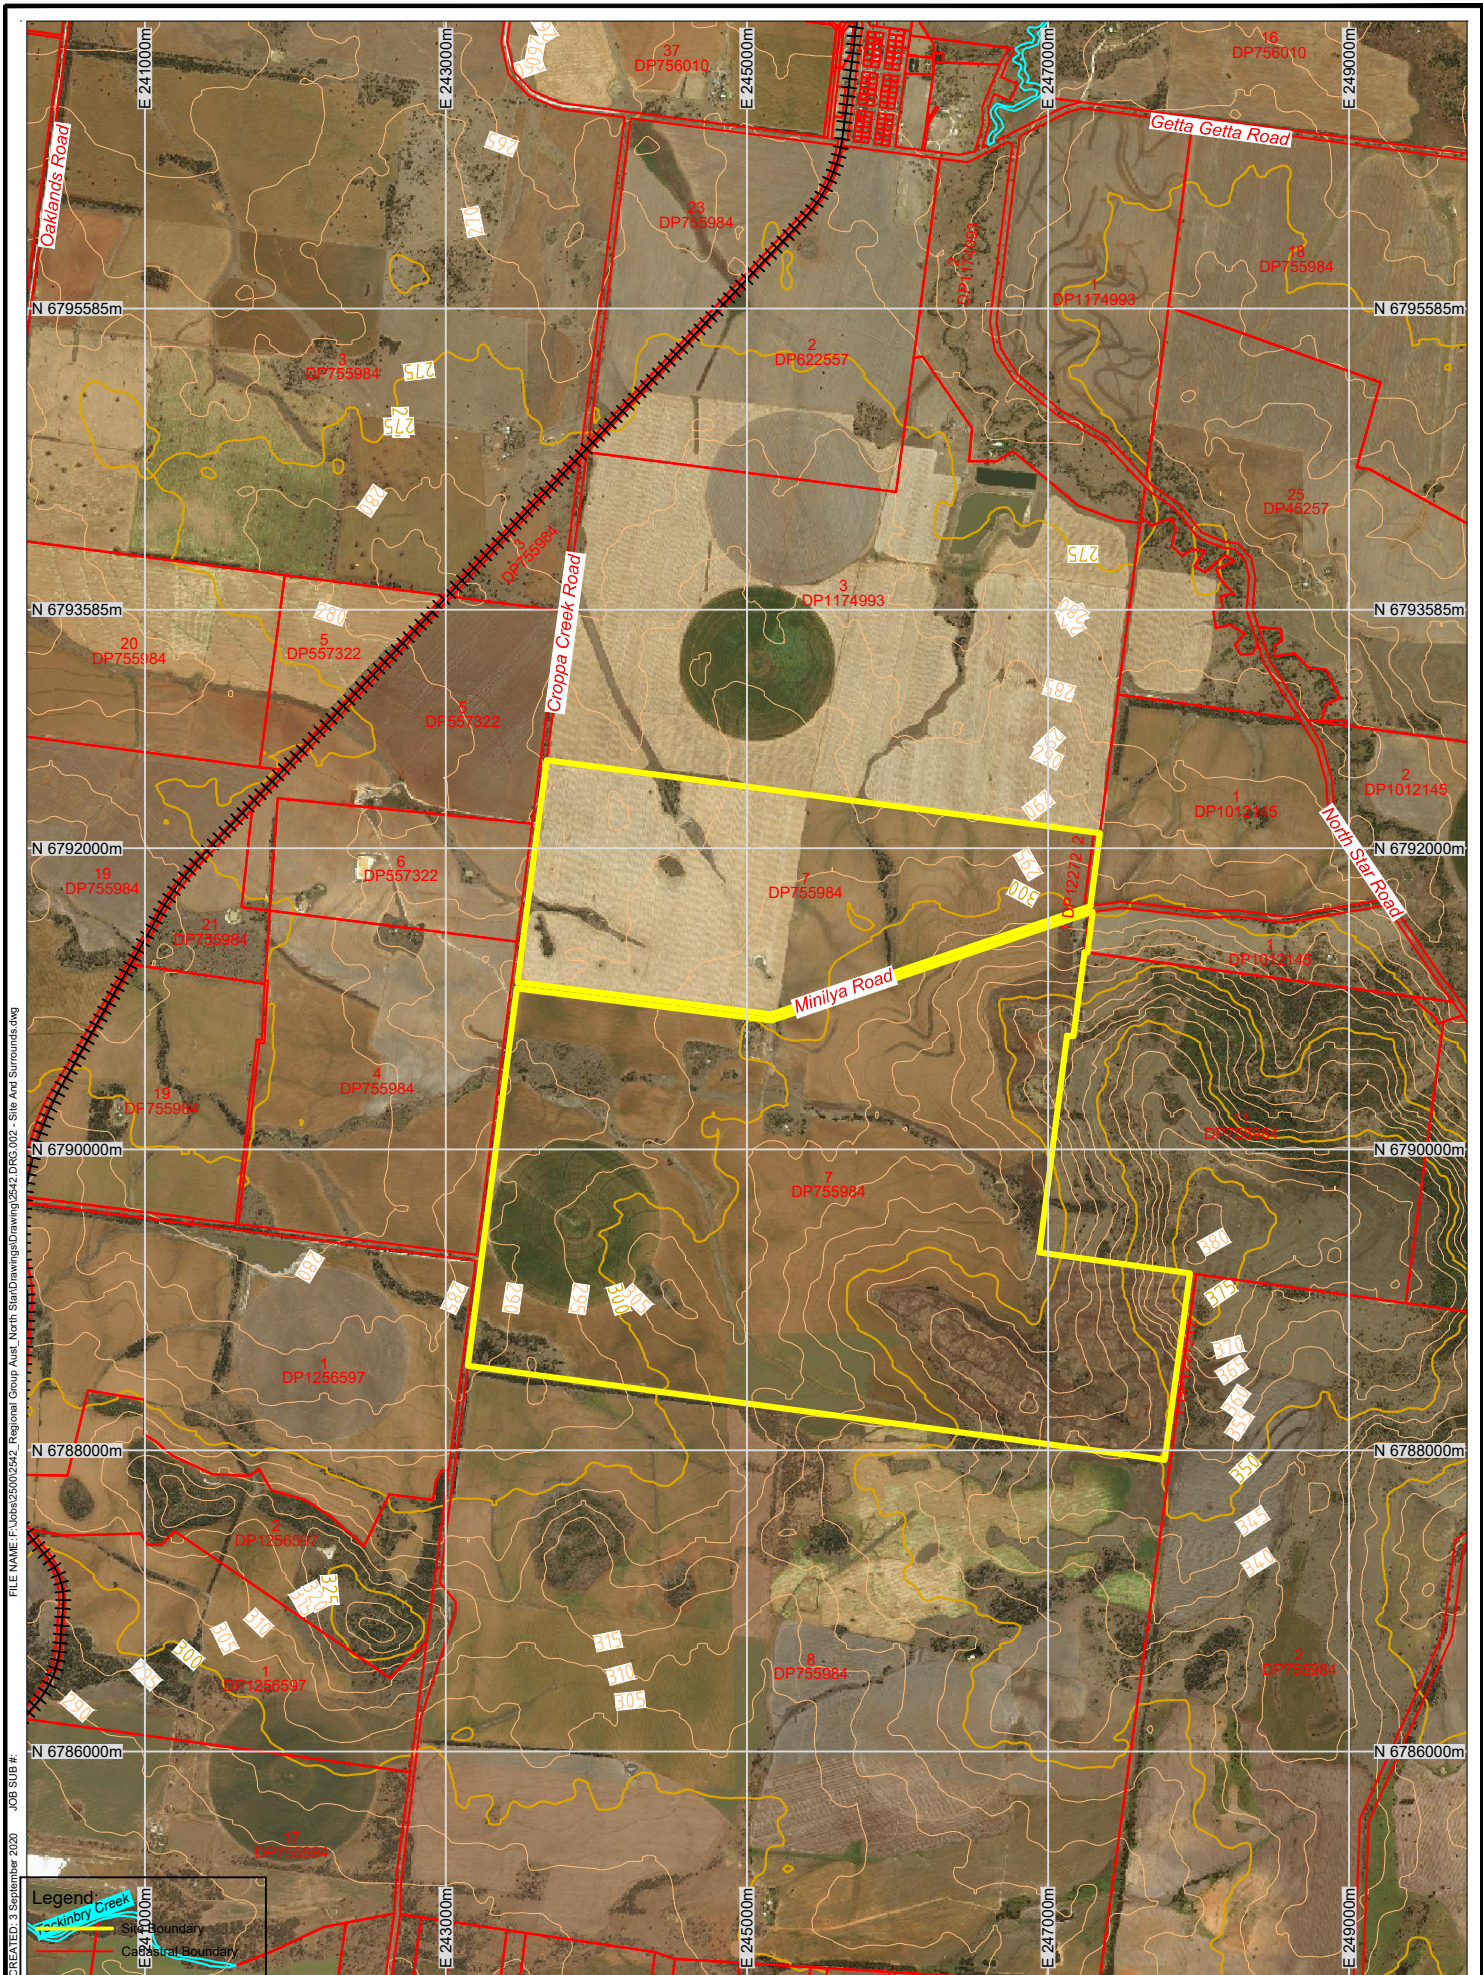

PROJECT: **North Star Quarry**

CLIENT: **Regional Group Australia**


TITLE: **Site and Surrounds**

SCALE: 1:50,000
 0 1km
 When Printed On A4

DRAWING NUMBER: **2542.DRG.002** REVISION:

DATE: 3 September 2020 DRAWN: MRescal DATUM: HORIZONTAL / VERTICAL / ZONE
 PRINTED: 3 September 2020 CHECKED: JLawler MGA / / 56

PH: +61 7 3871 0411
 WWW.GROUNDWORK.COM.AU

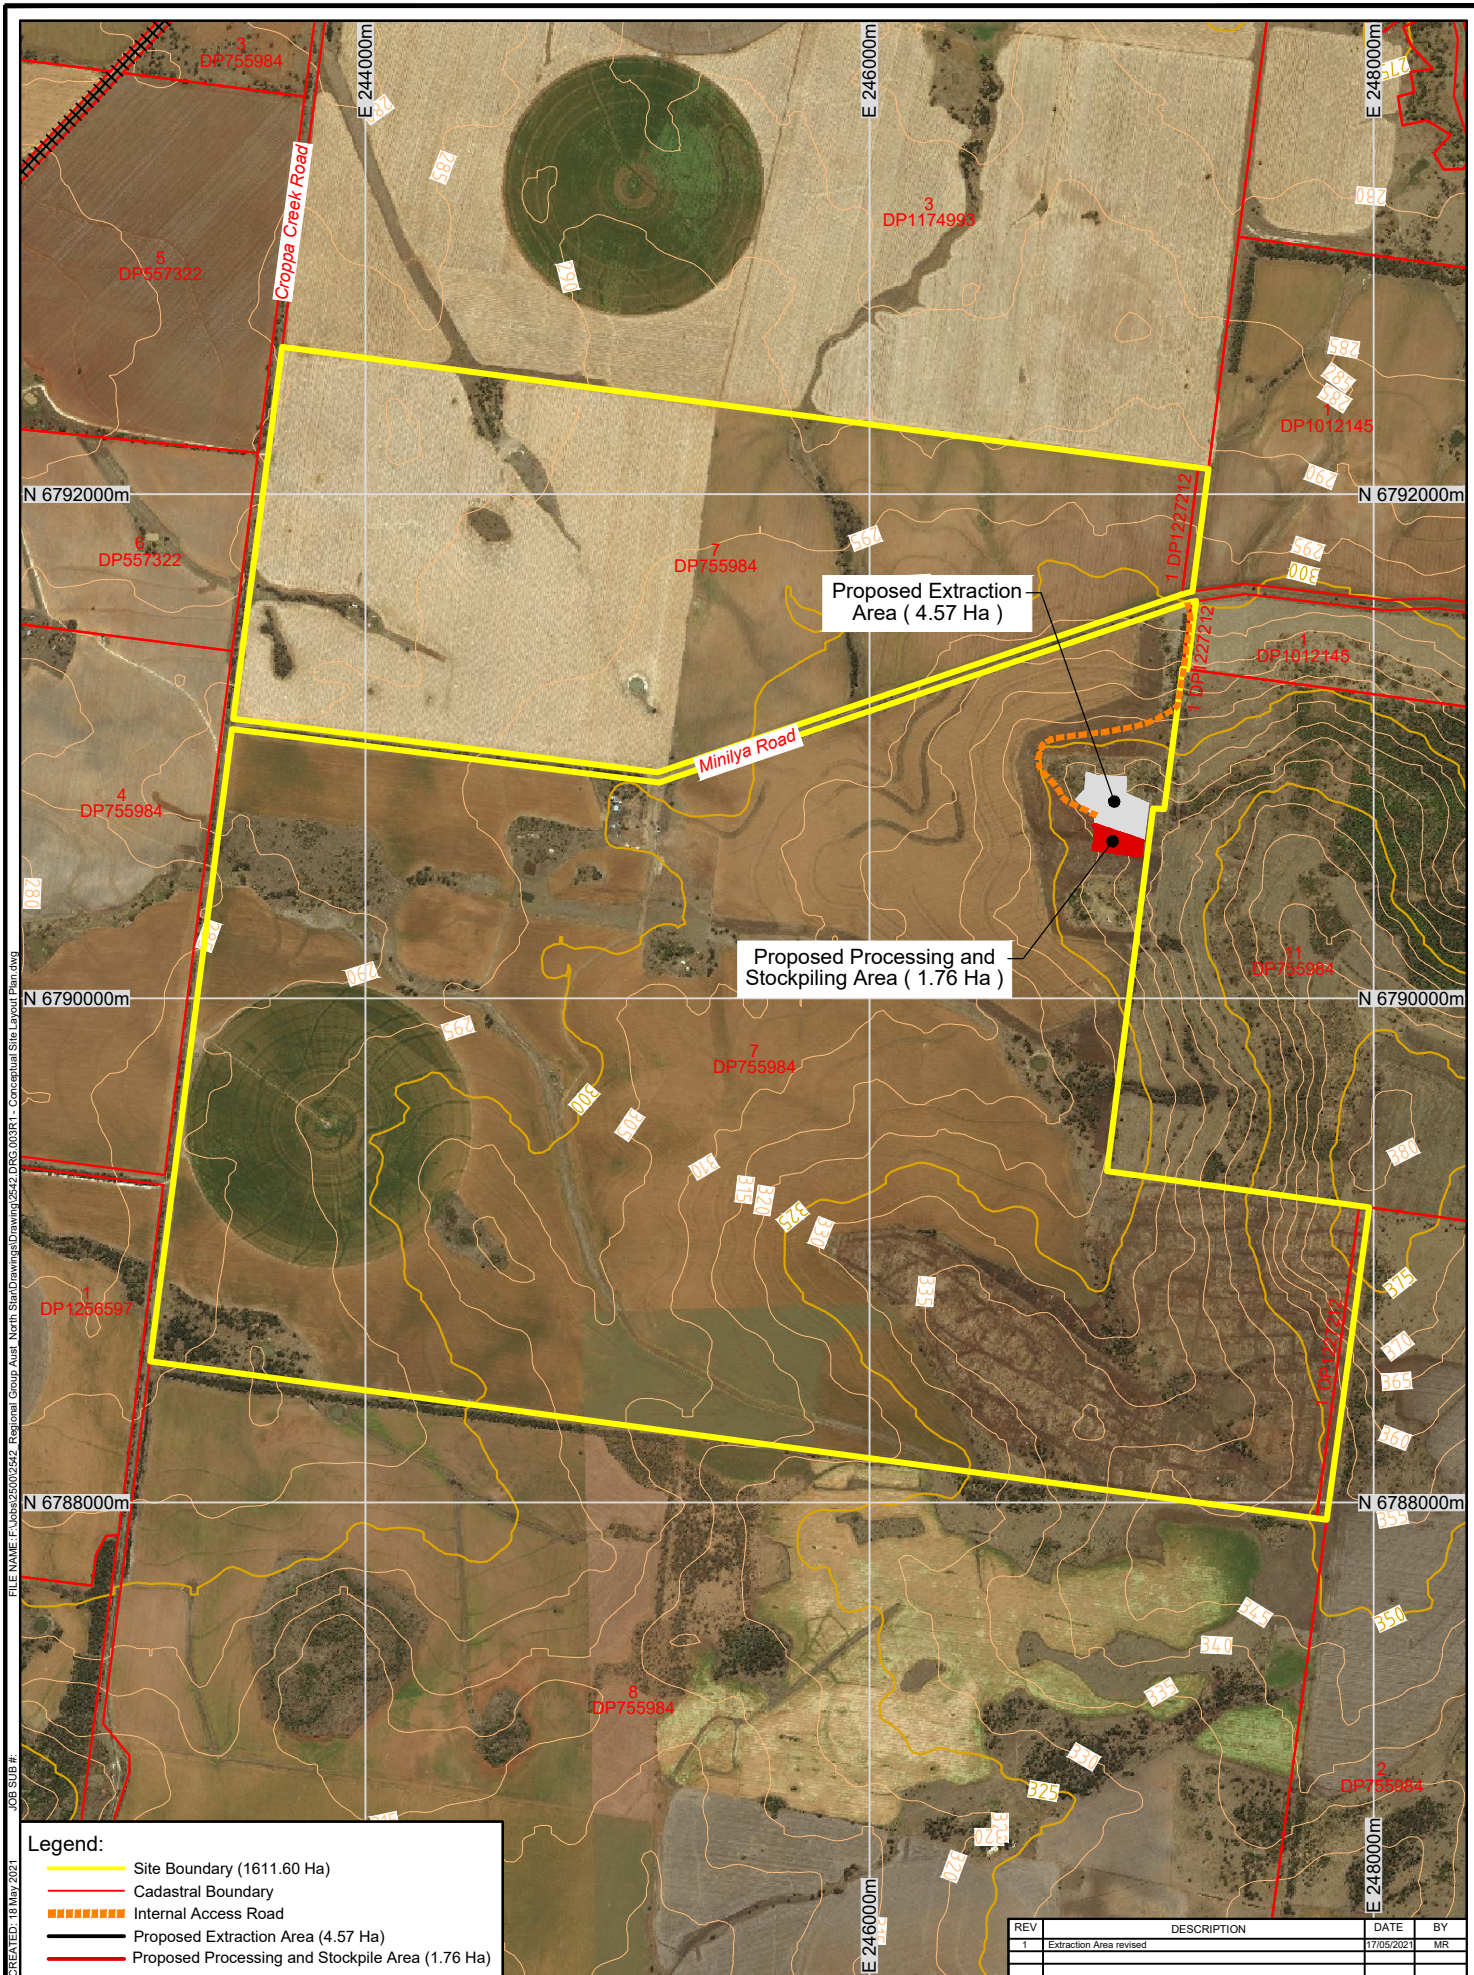

CREATED: 18 May 2021
JOB SUB #:

FILE NAME: F:\Users\25002542_Regional Group Aust. North Star Quarry\Drawings\2542_DRG_003\1 - Conceptual Site Layout Plan.dwg



PROJECT: **North Star Quarry**

CLIENT: **Regional Group Australia**

TITLE: **Conceptual Site Layout Plan**

SCALE: 1:30,000

DRAWING NUMBER: **2542.DRG.003**

REVISION: **1**

DATE: 18 May 2021


PRINTED: 18 May 2021


DRAWN: MR

CHECKED: JLawler

DATUM: HORIZONTAL / VERTICAL / ZONE

MGA / / 56

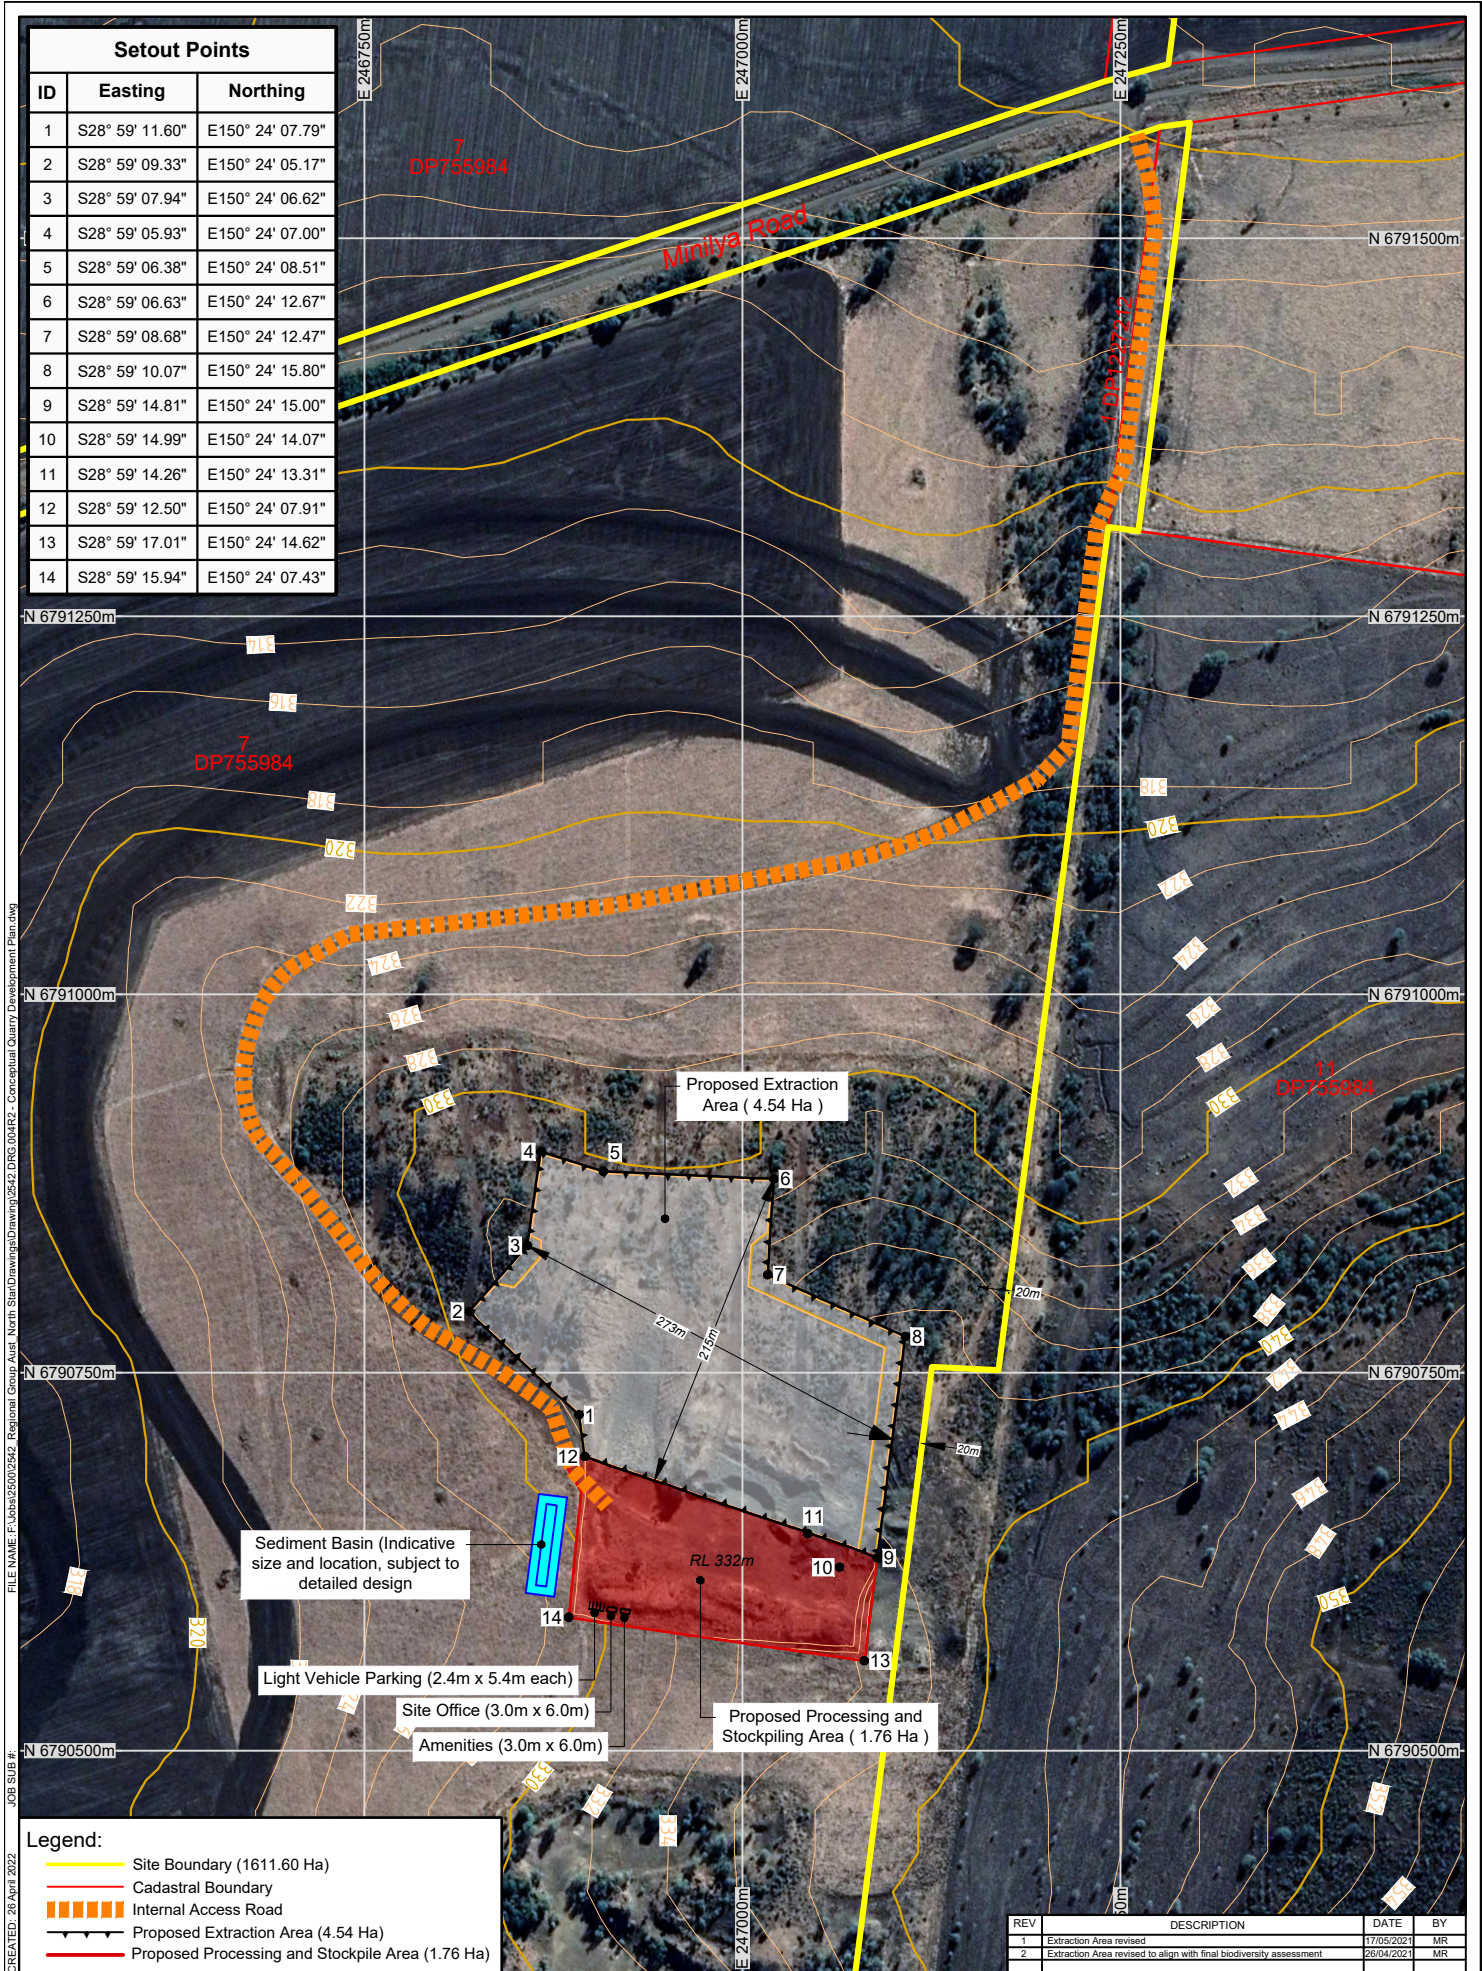

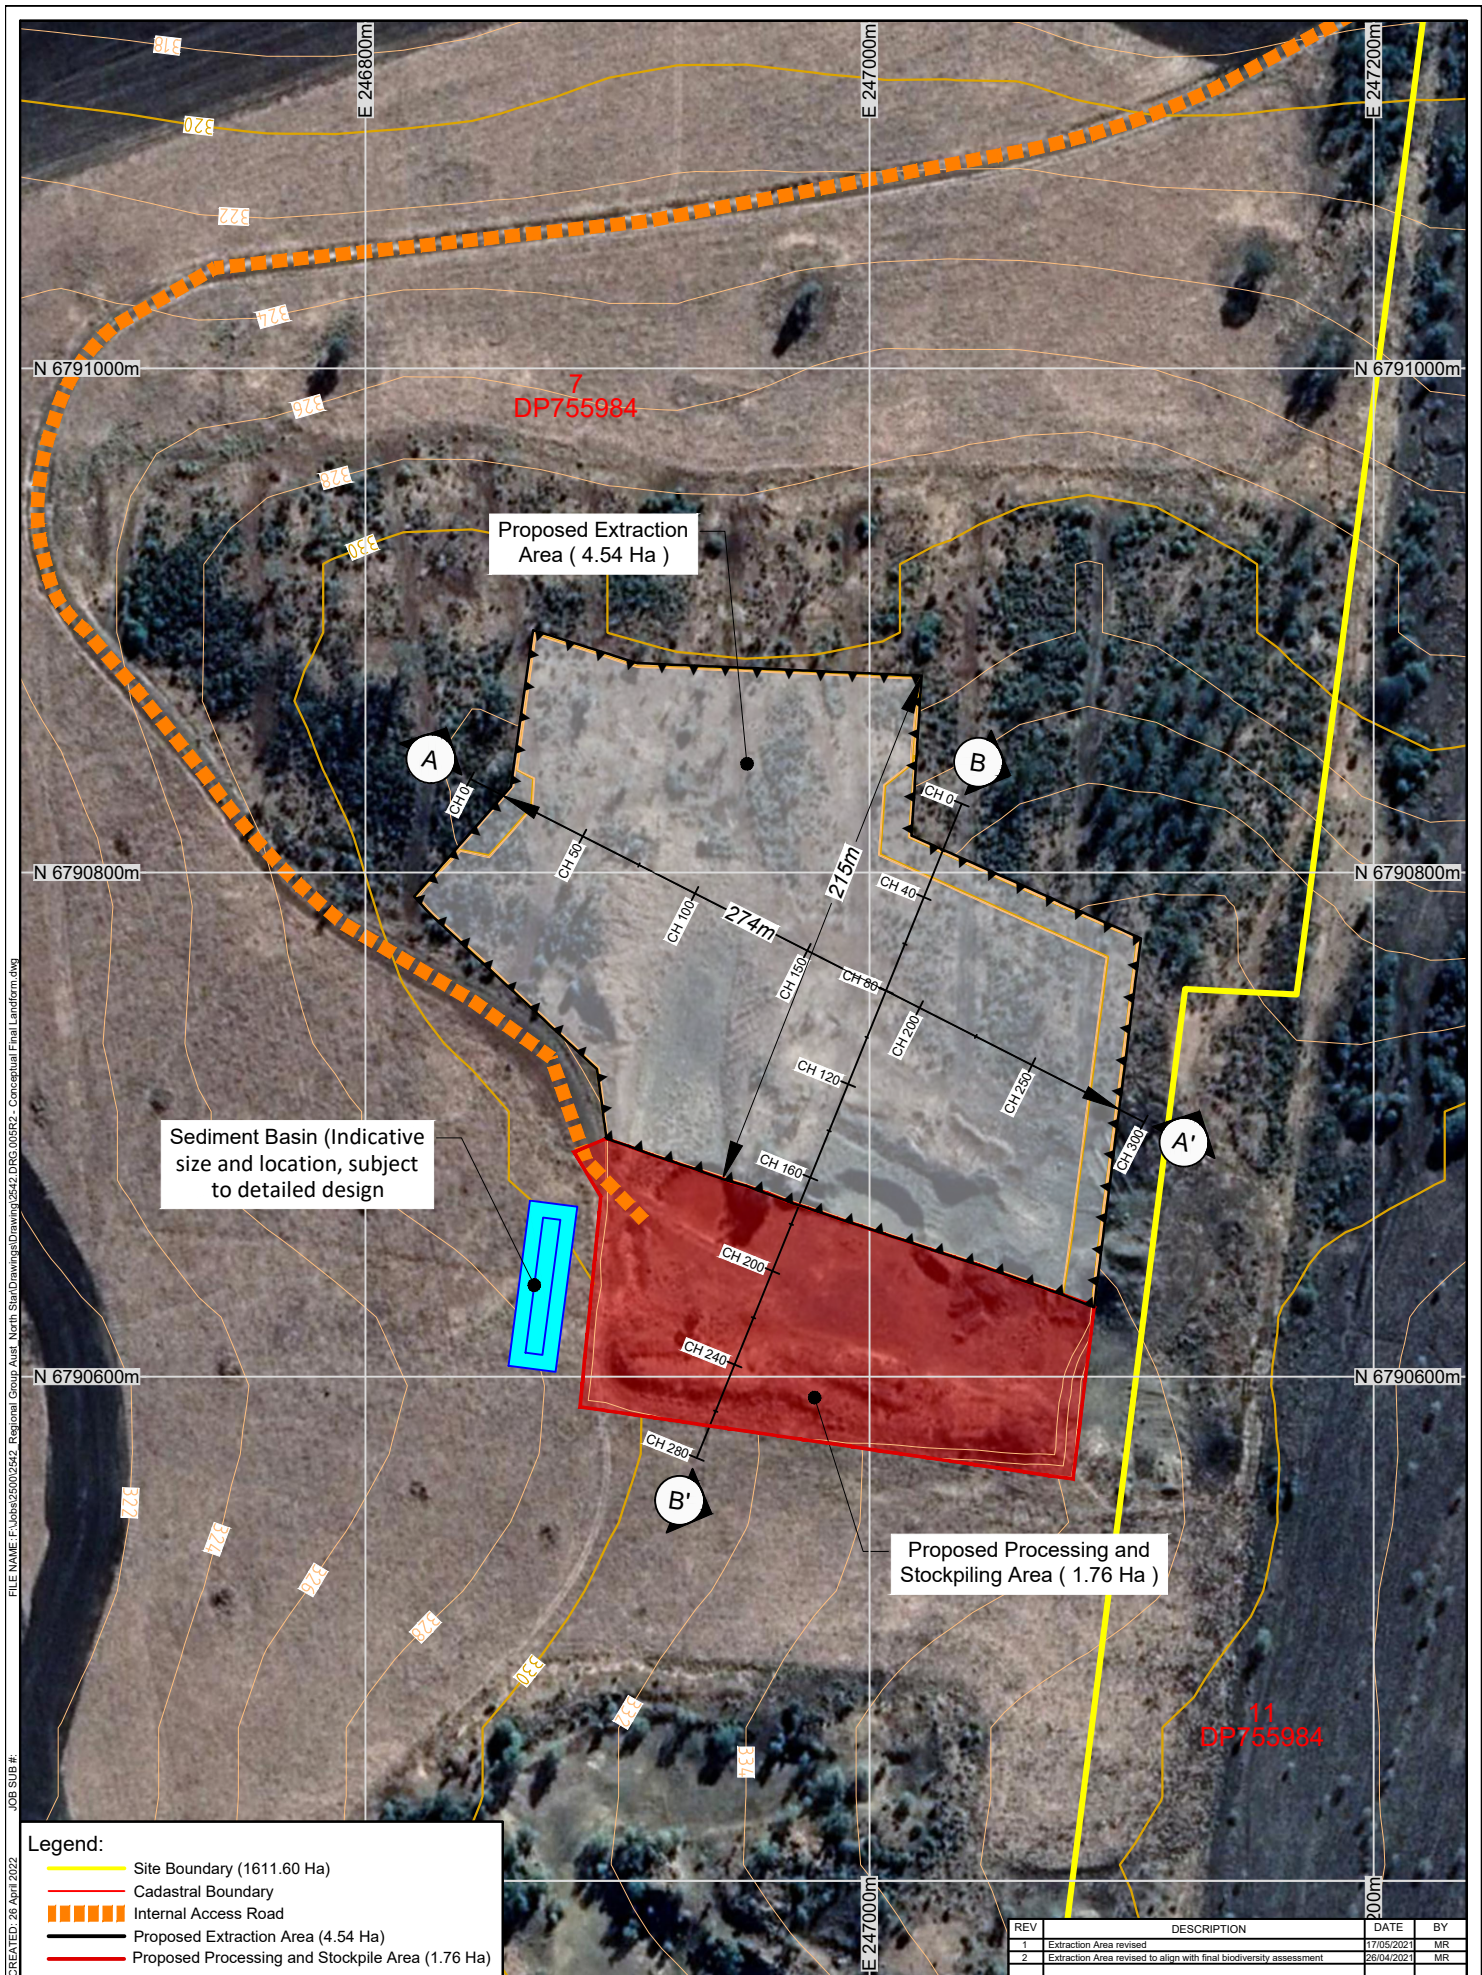

- Legend:**
- Site Boundary (1611.60 Ha)
 - Cadastral Boundary
 - Internal Access Road
 - Proposed Extraction Area (4.54 Ha)
 - Proposed Processing and Stockpile Area (1.76 Ha)

REV	DESCRIPTION	DATE	BY
1	Extraction Area revised	17/05/2021	MR
2	Extraction Area revised to align with final biodiversity assessment	26/04/2022	MR



PROJECT: North Star Quarry

TITLE: Conceptual Final Landform


CLIENT: Regional Group Australia

GROUNDWORK
plus
PH: +61 7 3871 0411
WWW.GROUNDWORK.COM.AU


SCALE: 1:3,000
0 60m
DATE: 26 April 2022
PRINTED: 26 April 2022
DRAWN: MRRescan
CHECKED: JLawler

DRAWING NUMBER: 2542.DRG.005
REVISION: 2
DATUM: HORIZONTAL / VERTICAL / ZONE
MGA / / 56

Cross Section A-A'
 SCALES: HORIZONTAL 1:3000 VERTICAL 1:1500

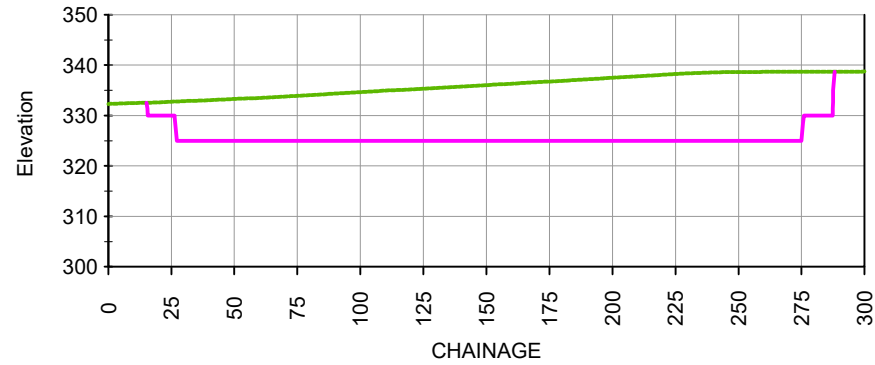

Cross Section B-B'
 SCALES: HORIZONTAL 1:3000 VERTICAL 1:1500

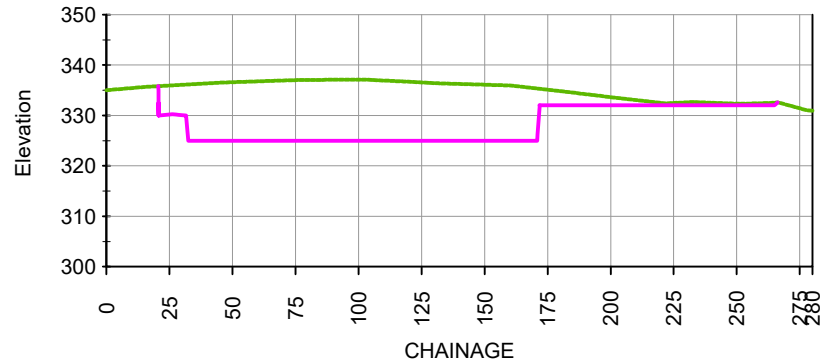


REV	DESCRIPTION	DATE	BY
1	Extraction Area revised	17/05/2022	MR
2	Extraction Area revised to align with final biodiversity assessment	26/04/2022	MR

Data Sources: Photography: Topography: Cadastre: Ecosystem: Other:	Legend: Existing Ground Design Surface
--	--

THESE DESIGNS AND PLANS ARE COPYRIGHT AND ARE NOT TO BE USED OR REPRODUCED WHOLLY OR IN PART OR TO BE USED ON ANY PROJECT WITHOUT THE WRITTEN PERMISSION OF GROUNDWORK PLUS PTY LTD. ABN: 13 609 422 791	
---	--



PROJECT: North Star Quarry CLIENT: Regional Group Australia	TITLE: Conceptual Final Land Form (Cross Sections) GROUNDWORK plus PH: +61 7 3871 0411 WWW.GROUNDWORK.COM.AU	SCALE: 1:3000 0 60m DATE: 26 April 2022 PRINTED: 26 April 2022	DRAWING NUMBER: 2542.DRG.005A DRAWN: MRescar CHECKED: Jlawler	REVISION: 2 DATUM: HORIZONTAL / VERTICAL / ZONE MGA / AHD / 56
--	---	--	---	--

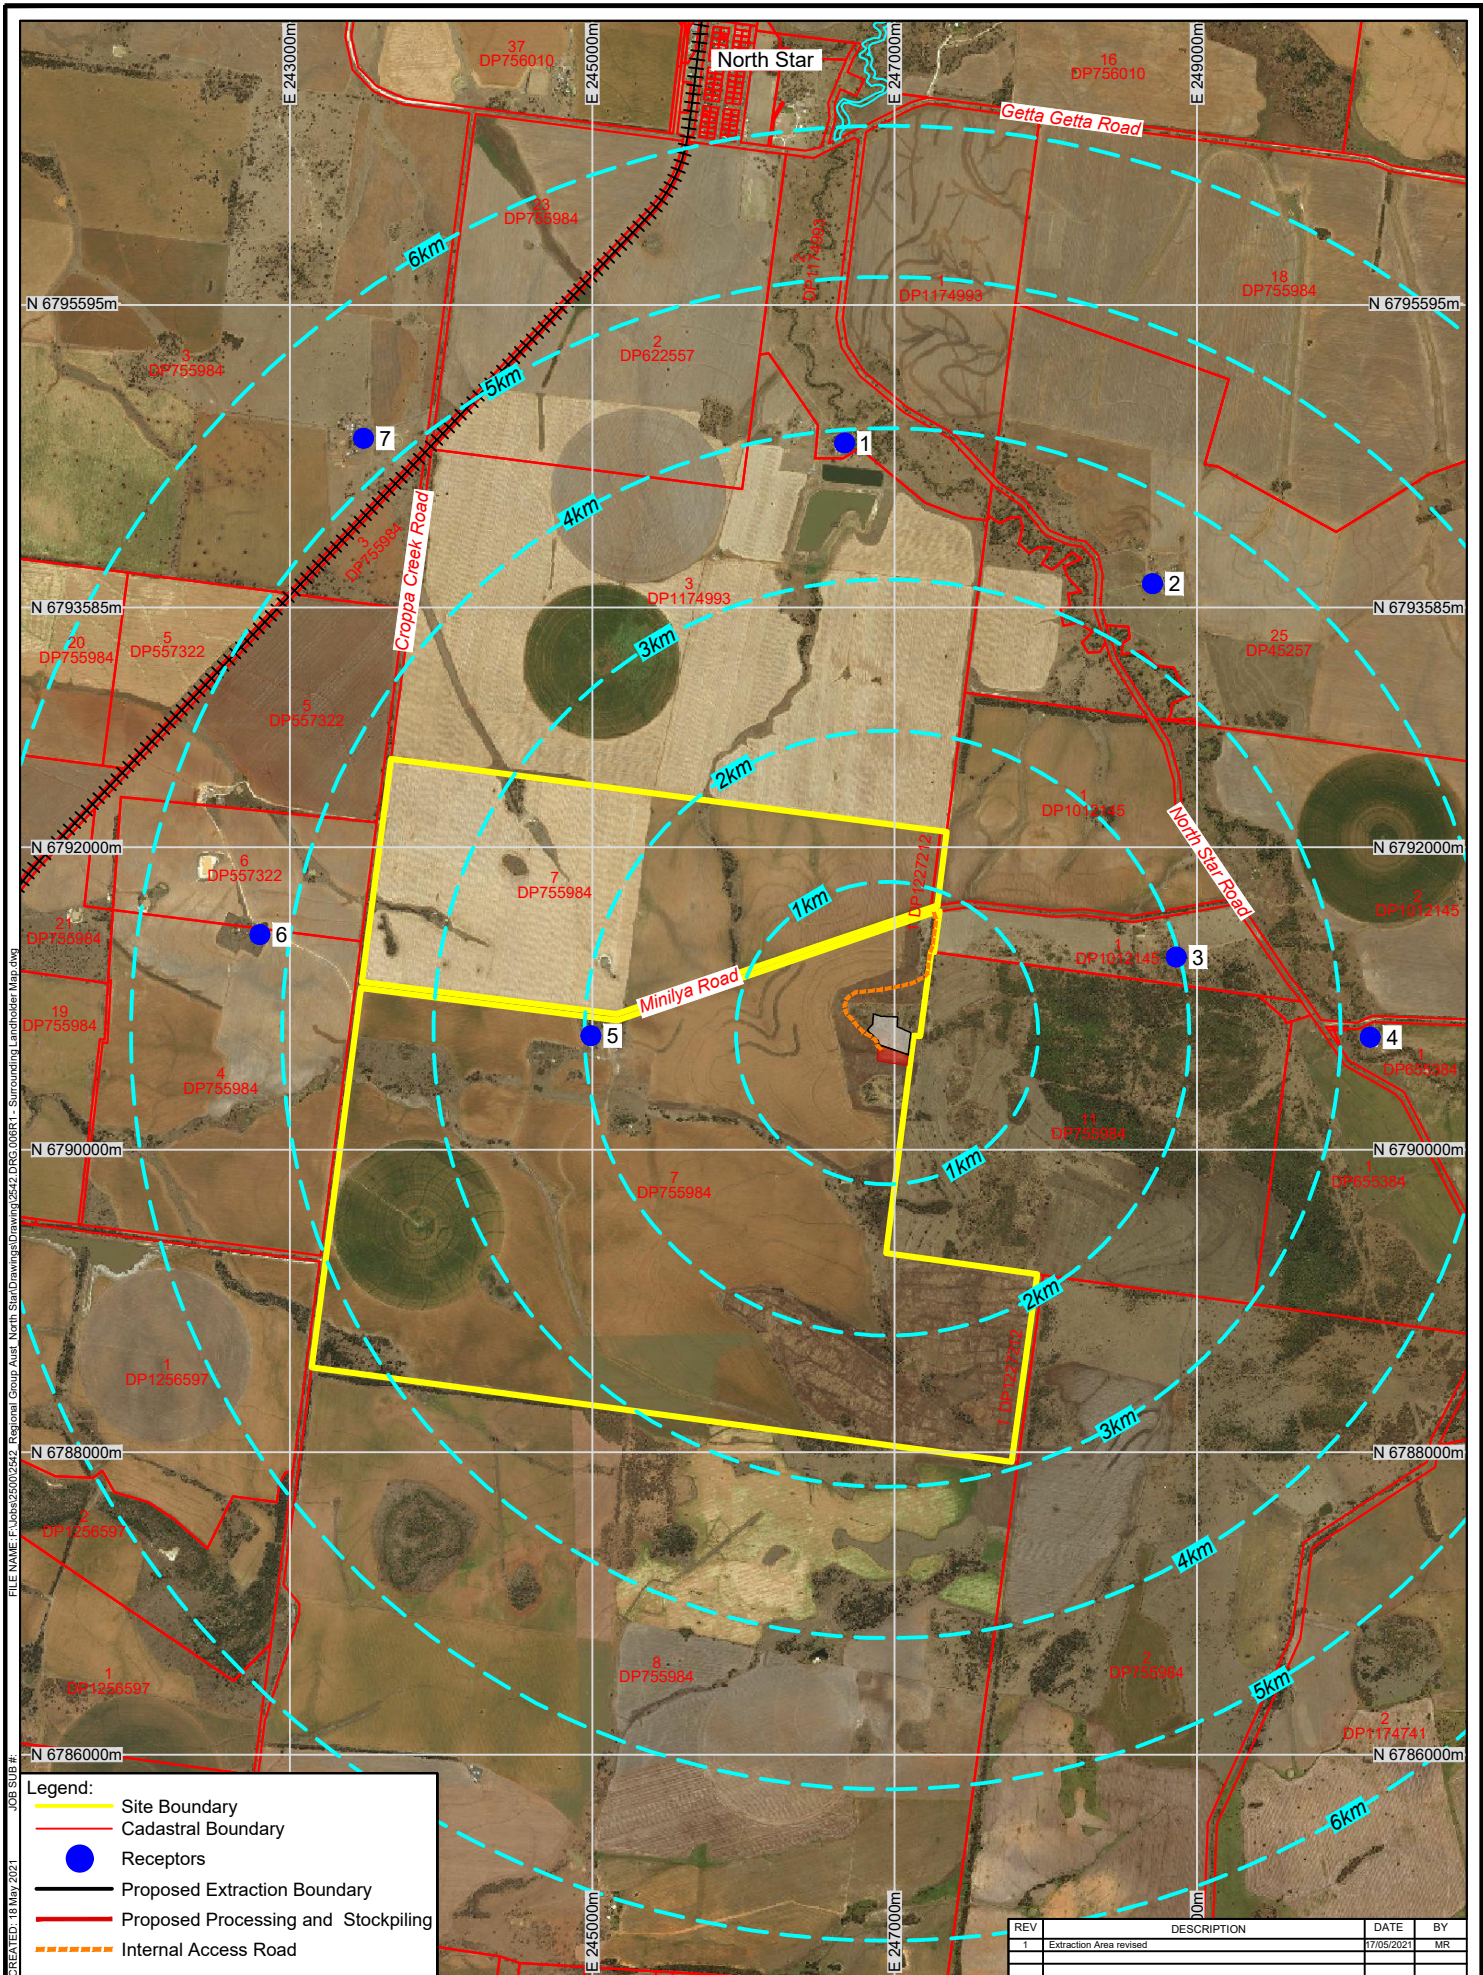

Legend:

- Site Boundary
- Cadastral Boundary
- Receptors
- Proposed Extraction Boundary
- Proposed Processing and Stockpiling
- Internal Access Road


REV	DESCRIPTION	DATE	BY
1	Extraction Area revised	07/05/2021	MR



PROJECT: North Star Quarry		TITLE: Surrounding Landholder Map	
CLIENT: Regional Group Australia		DRAWING NUMBER: 2542.DRG.006	
		REVISION: 1	
PH: +61 7 3871 0411 WWW.GROUNDWORK.COM.AU		SCALE: 1:5,000 0 100m DATE: 18 May 2021 PRINTED: 18 May 2021	
DRAWN: MRescal CHECKED: JLawler		DATUM: HORIZONTAL / VERTICAL / ZONE MGA / / 56	


FILE NAME: F:\ch25002542_Regional Group Aust_North Star Quarry\Drawings\2542.DRG.006\$1 - Surrounding Landholder Map.dwg
 CREATED: 18 May 2021
 JOB SUB #:

FILE NAME: F:\bha2500\2542_Regional Group Aust_North Star\Drawings\Drawings\2542_DRG.007\2 - Rehabilitation Management Plan.dwg
JOB SUB #: 2542
CREATED: 26 April 2022

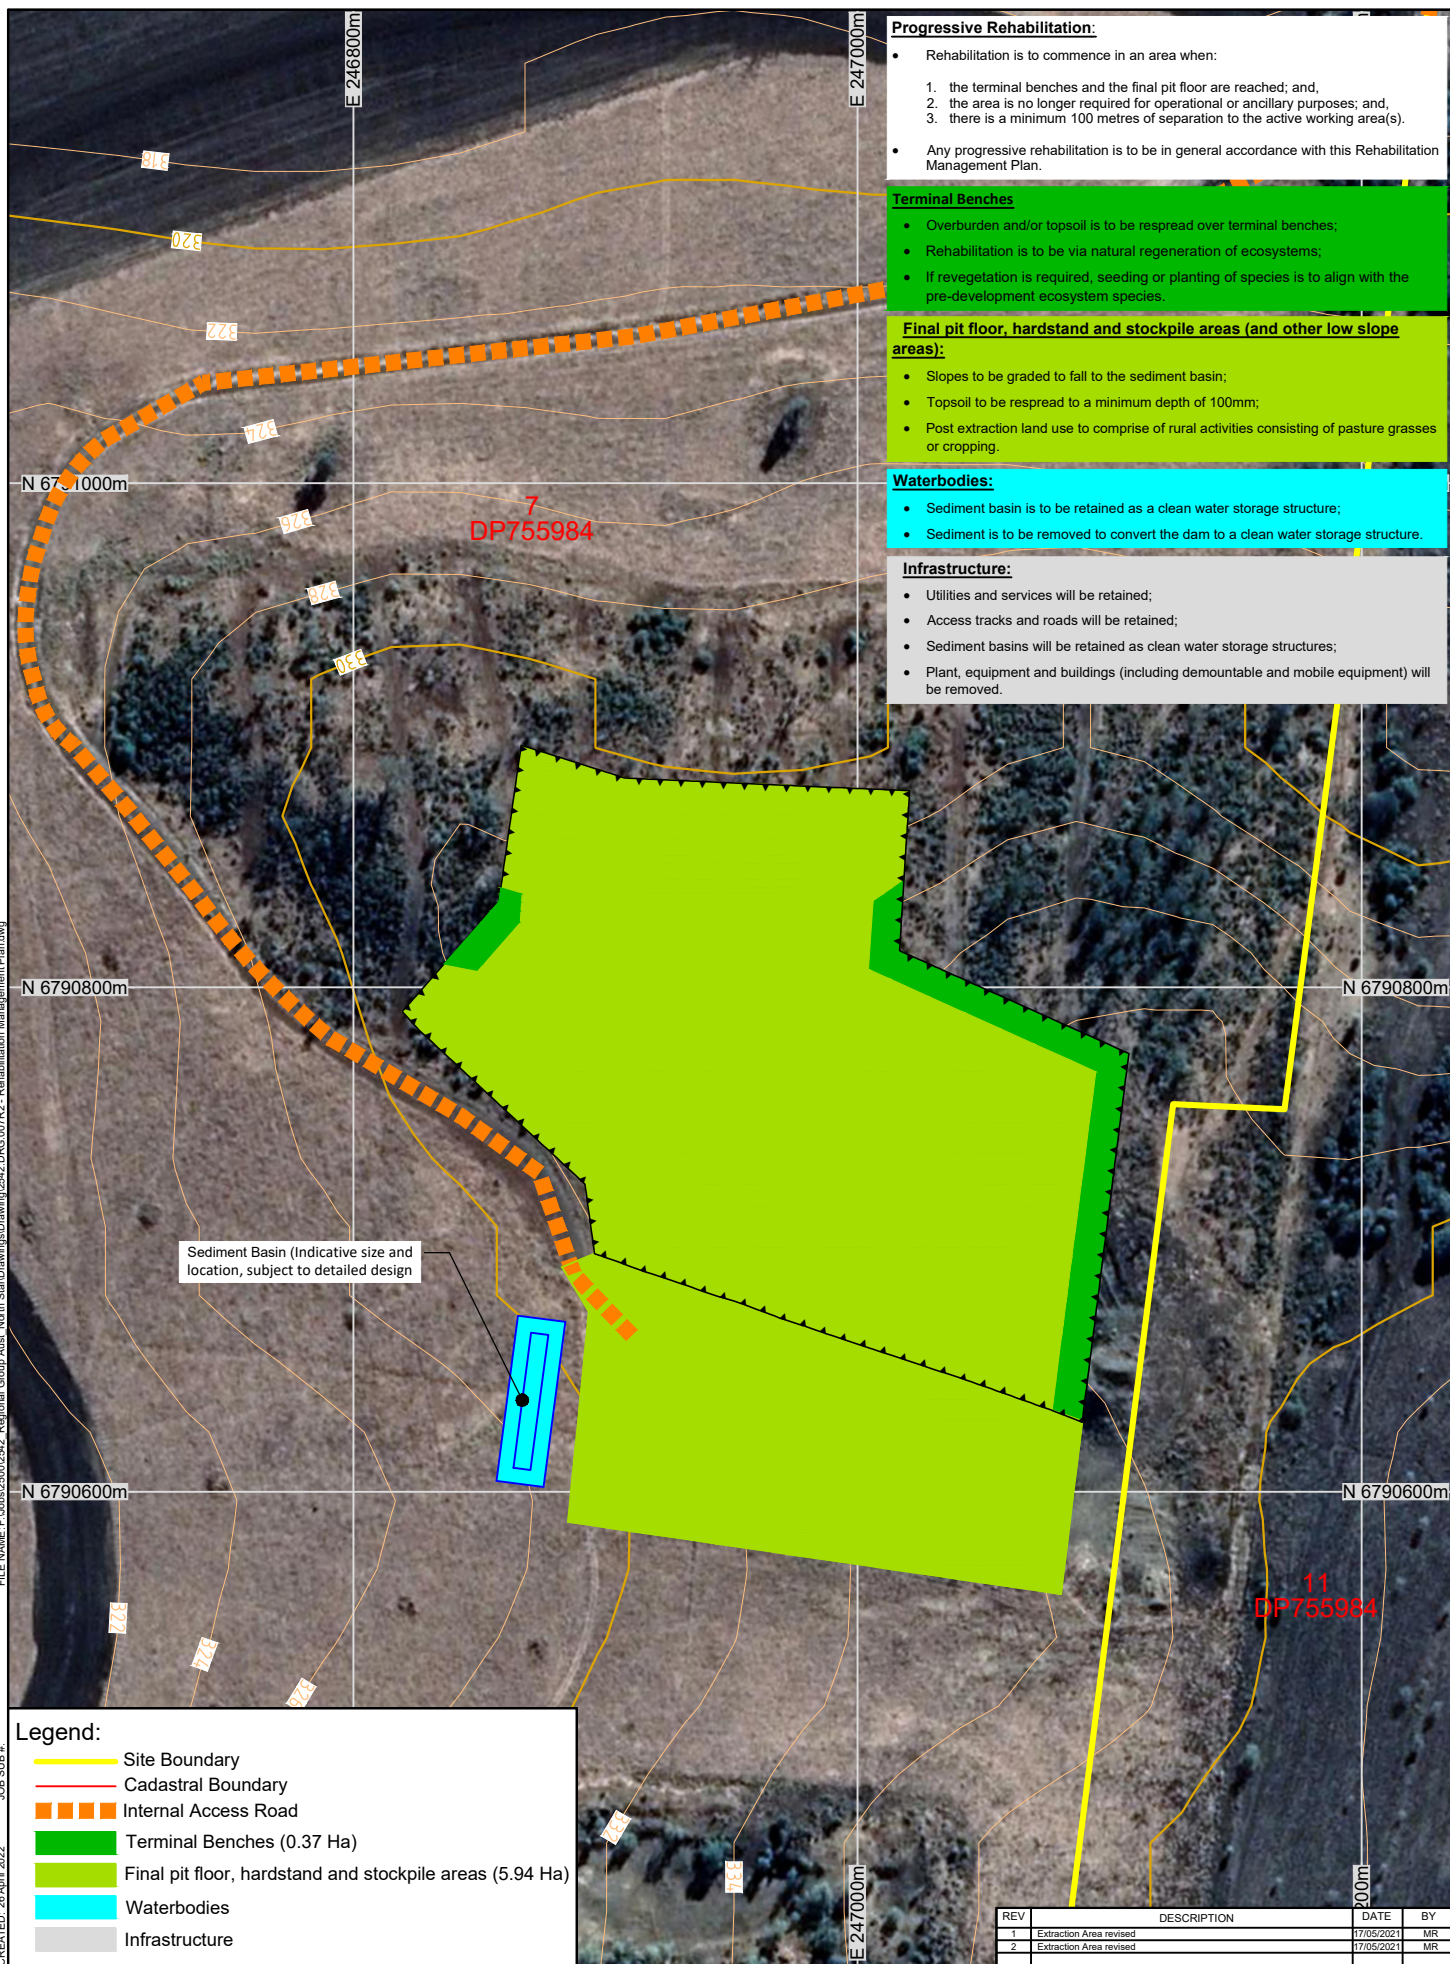

PROJECT: North Star Quarry
CLIENT: Regional Group Australia

TITLE: Rehabilitation Management Plan
SCALE: 1:3,000
DATE: 26 April 2022
PRINTED: 26 April 2022
DRAWN: MRScal
CHECKED: JLawler
DRAWING NUMBER: 2542.DRG.007
REVISION: 2
DATUM: HORIZONTAL / VERTICAL / ZONE
MGA / / 56

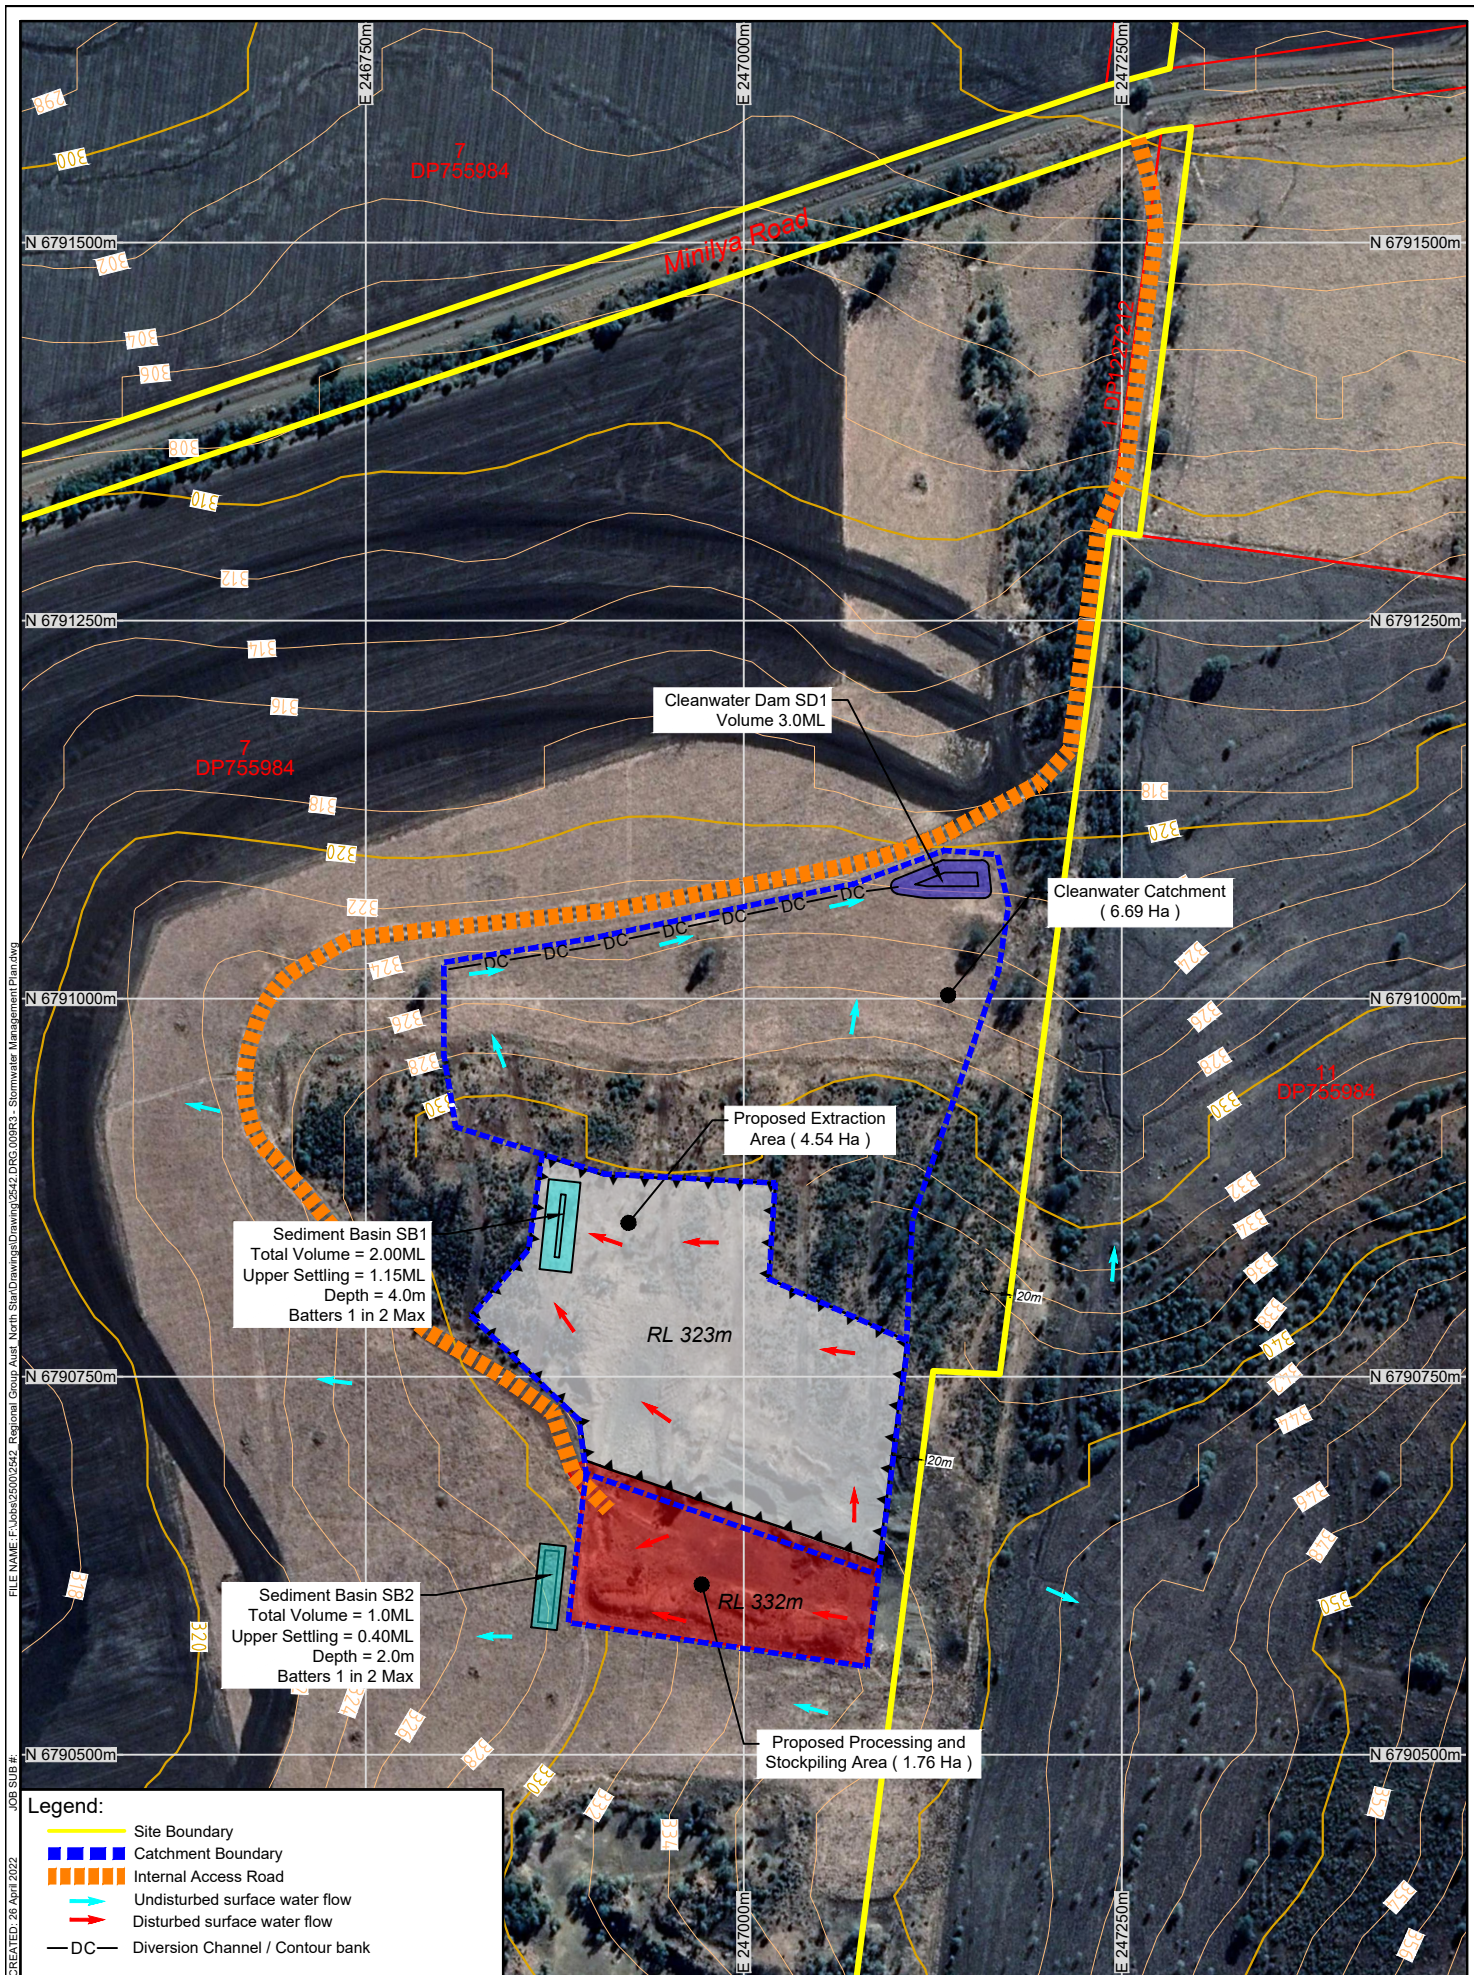

FILE NAME: F:\ba2350\2542 Regional Group Australia\North Star Quarry\Drawings\2542.DWG.009.003 - Stormwater Management Plan.dwg
JOB SUB #:
CREATED: 26 April 2022



PROJECT: North Star Quarry

TITLE: Figure 1 - Surface Water Management Plan

CLIENT: Regional Group Australia

GROUNDWORK
plus
PH: +61 7 3871 0411
WWW.GROUNDWORK.COM.AU

SCALE: 1:5,000
When Printed On A4
DATE: 26 April 2022
PRINTED: 26 April 2022
DRAWN: MFolker
CHECKED: JLawler

DRAWING NUMBER: 2542.DRG.009
REVISION: 3
DATUM: HORIZONTAL / VERTICAL / ZONE
MGA / / 56

NOTE:

Proposed Processing
and Stockpile Area[illegible]