



**SOUTHERN ELEVATION**  
SCALE 1 : 250

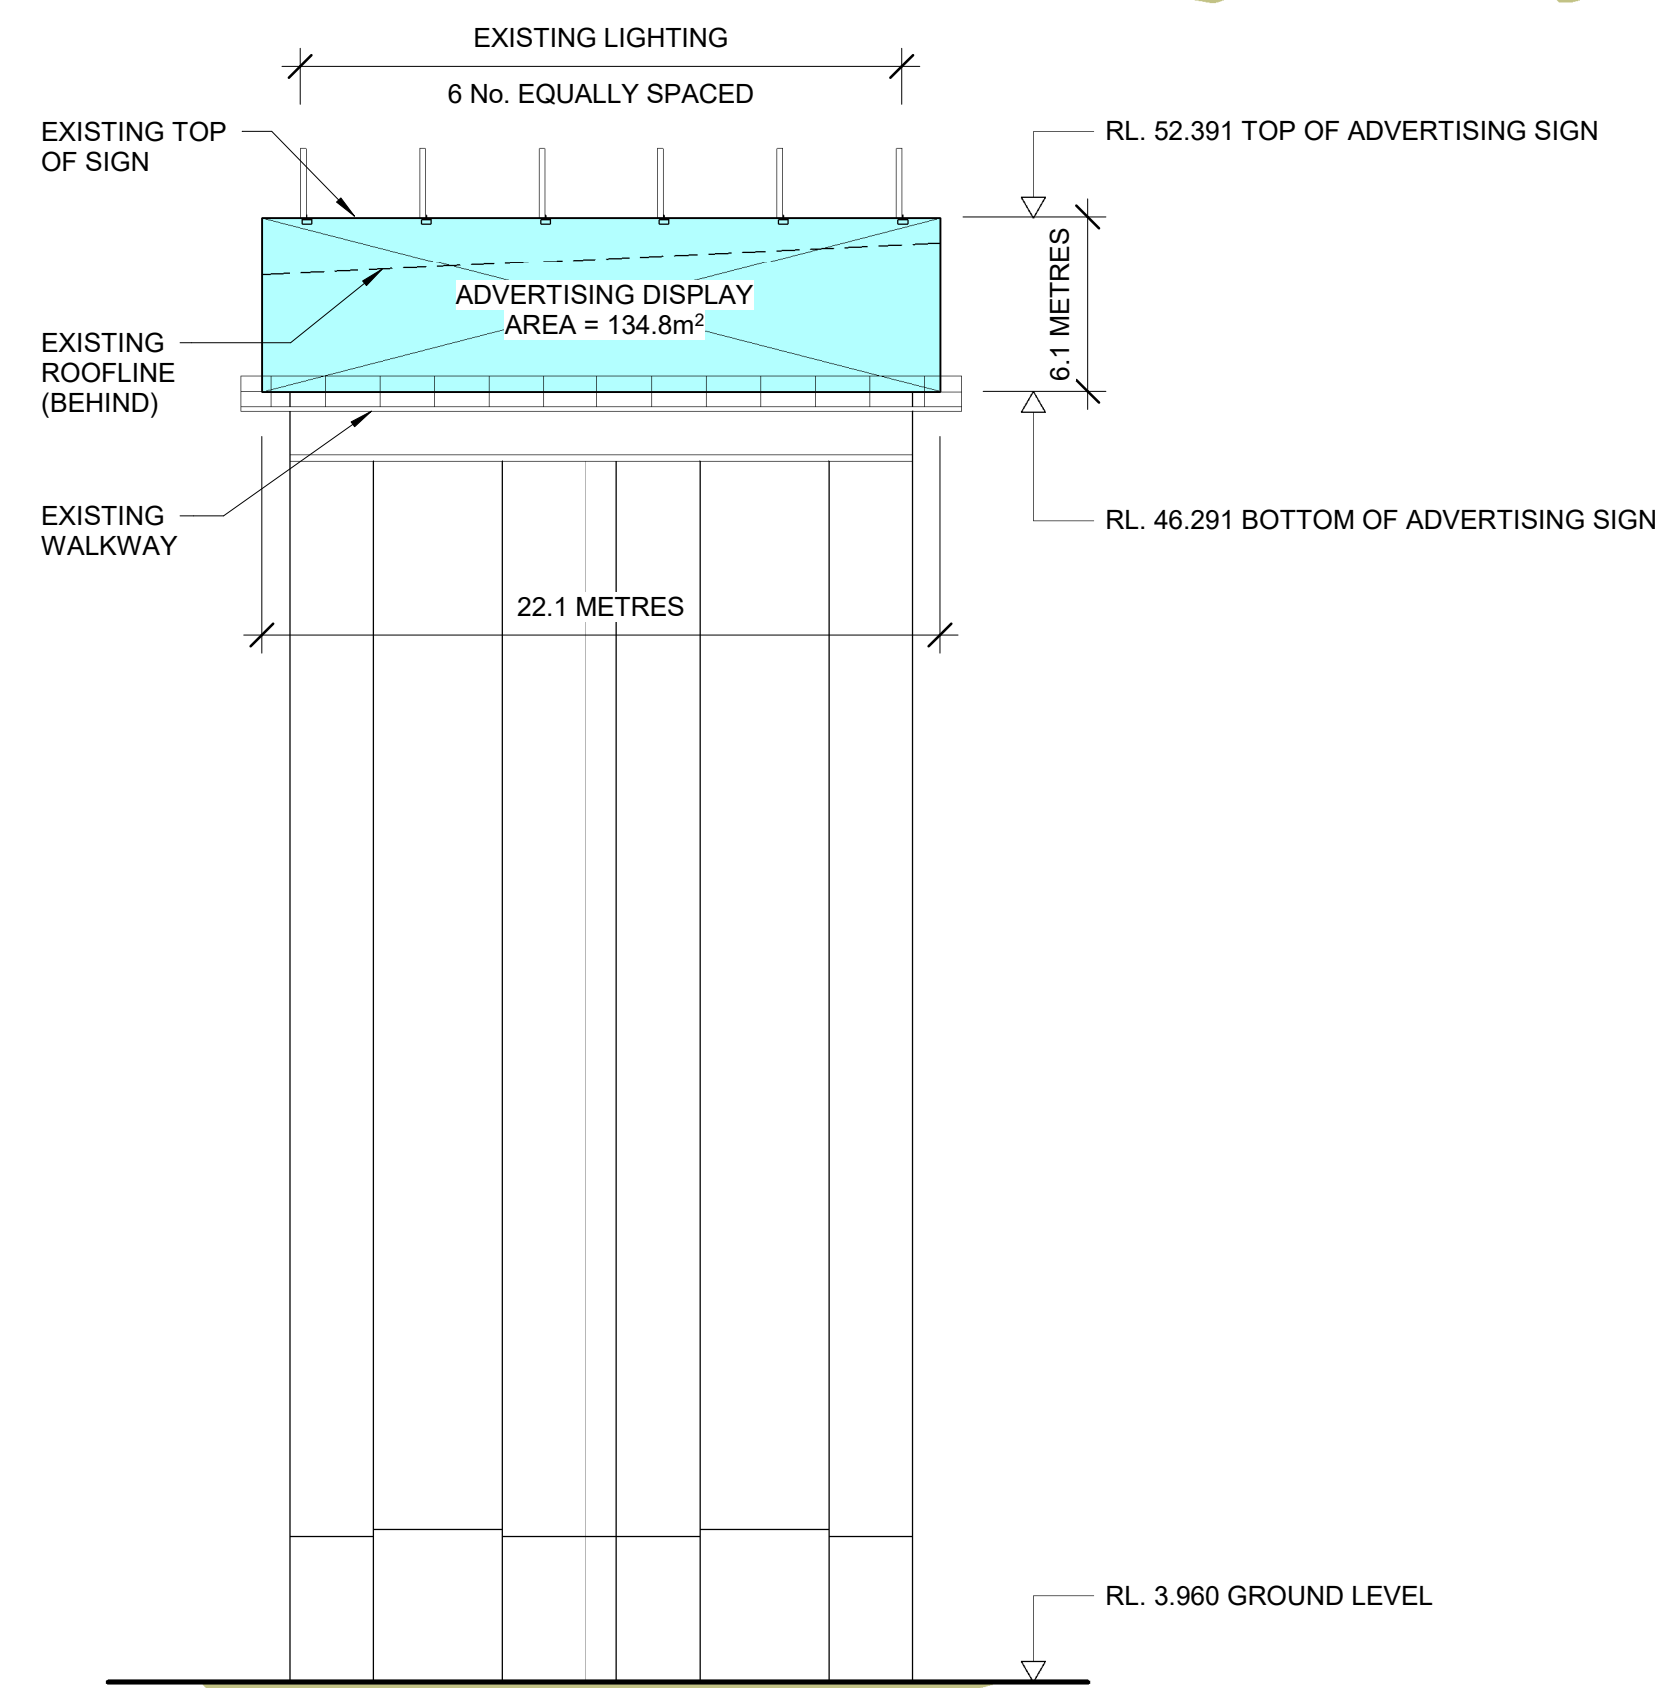

**WESTERN ELEVATION**  
SCALE 1 : 250

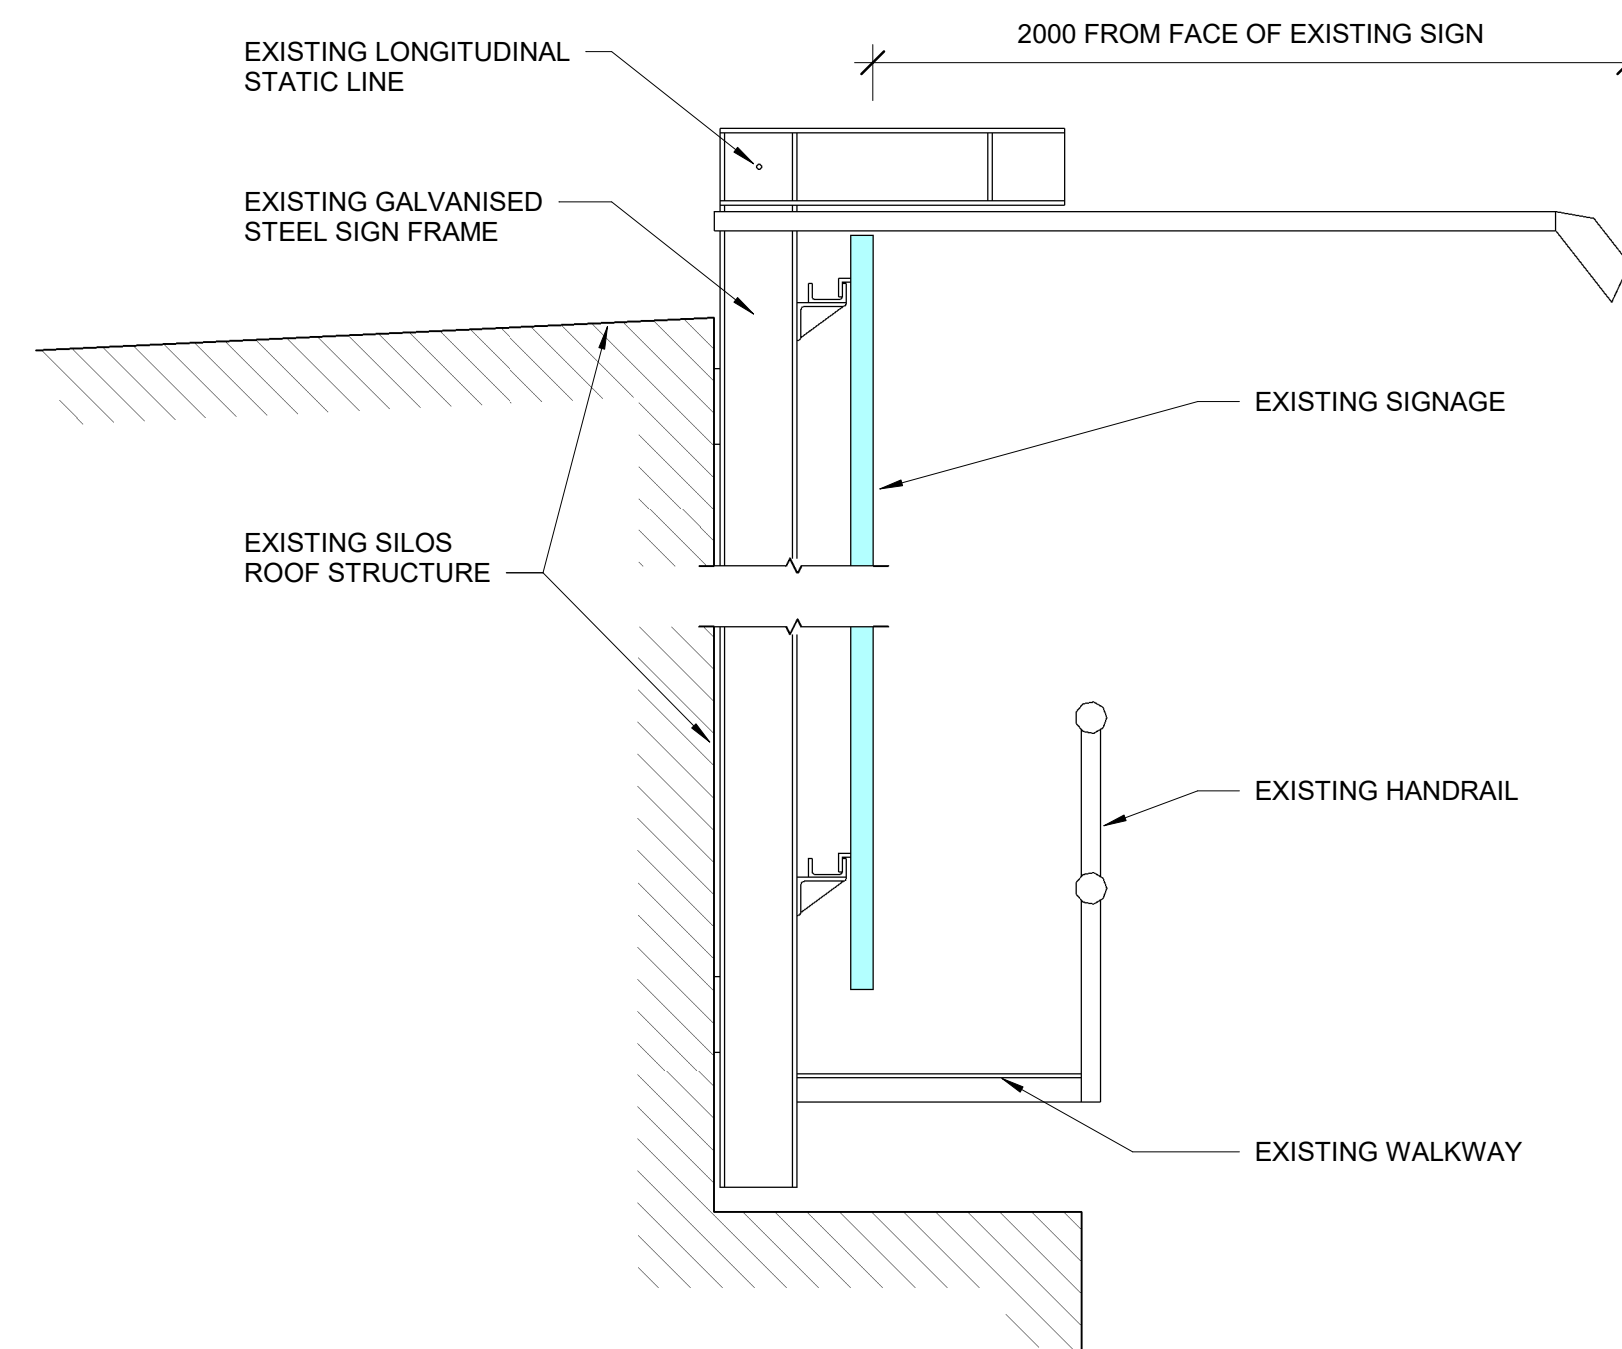

**TYPICAL SIGNAGE FRAME SECTION**  
SCALE 1 : 20

**AVERAGE LUX LEVELS**  
640 LUX - WESTERN ELEVATION  
665 LUX - SOUTHERN ELEVATION

**NSW GOVERNMENT** Department of Planning and Environment  
Issued under the Environmental Planning and Assessment Act 1979  
**Approved Application No: DA 21/13182**  
Approved on: 9 September 2022  
Signed: AW Sheet No: 1 of 1

Issue	Description	Date
1	ISSUED FOR INFORMATION	30/6/21

100mm on Original

**Client**

**oh!media**

oOh!Media  
Level 2, 73 Miller Street  
North Sydney NSW 2060  
Tel: +61 (0)2 9927 9555

<b>Status</b>	
PRELIMINARY NOT TO BE USED FOR CONSTRUCTION	
Scale	1 : 250
Original Size	A1
Height Datum	DATUM
Grid	Grid
Filename: F:\30086453\Glebe Island DA Documentation\drawings\Glebe Island DA.rvt	

**Project**

GLEBE ISLAND SILOS  
SOMMERVILLE ROAD, ROZELLE

**Title**

EXISTING SIGNAGE ELEVATIONS  
AND DETAILS

**ARCADIS**

Level 32, 140 William Street  
Melbourne, VIC 3000  
Australia  
ABN 76 104 485 289  
Tel: +61 (0)3 8623 4000  
Fax: +61 (0)3 8623 4111  
www.arcadis.com

Drawing No. **DA.01** Project No. **30086453-9** Issue **1**

Date Plotted: 30/06/2021 9:10:02 AM