


(WB) DENOTES WIND BRACING
(WB)


W = 1.5m(W) X 1.2m(H) GLASS WINDOWS

C150/15 GABLE PURLINS @ 1500CT
+ 1 ROW OF BRIDGING

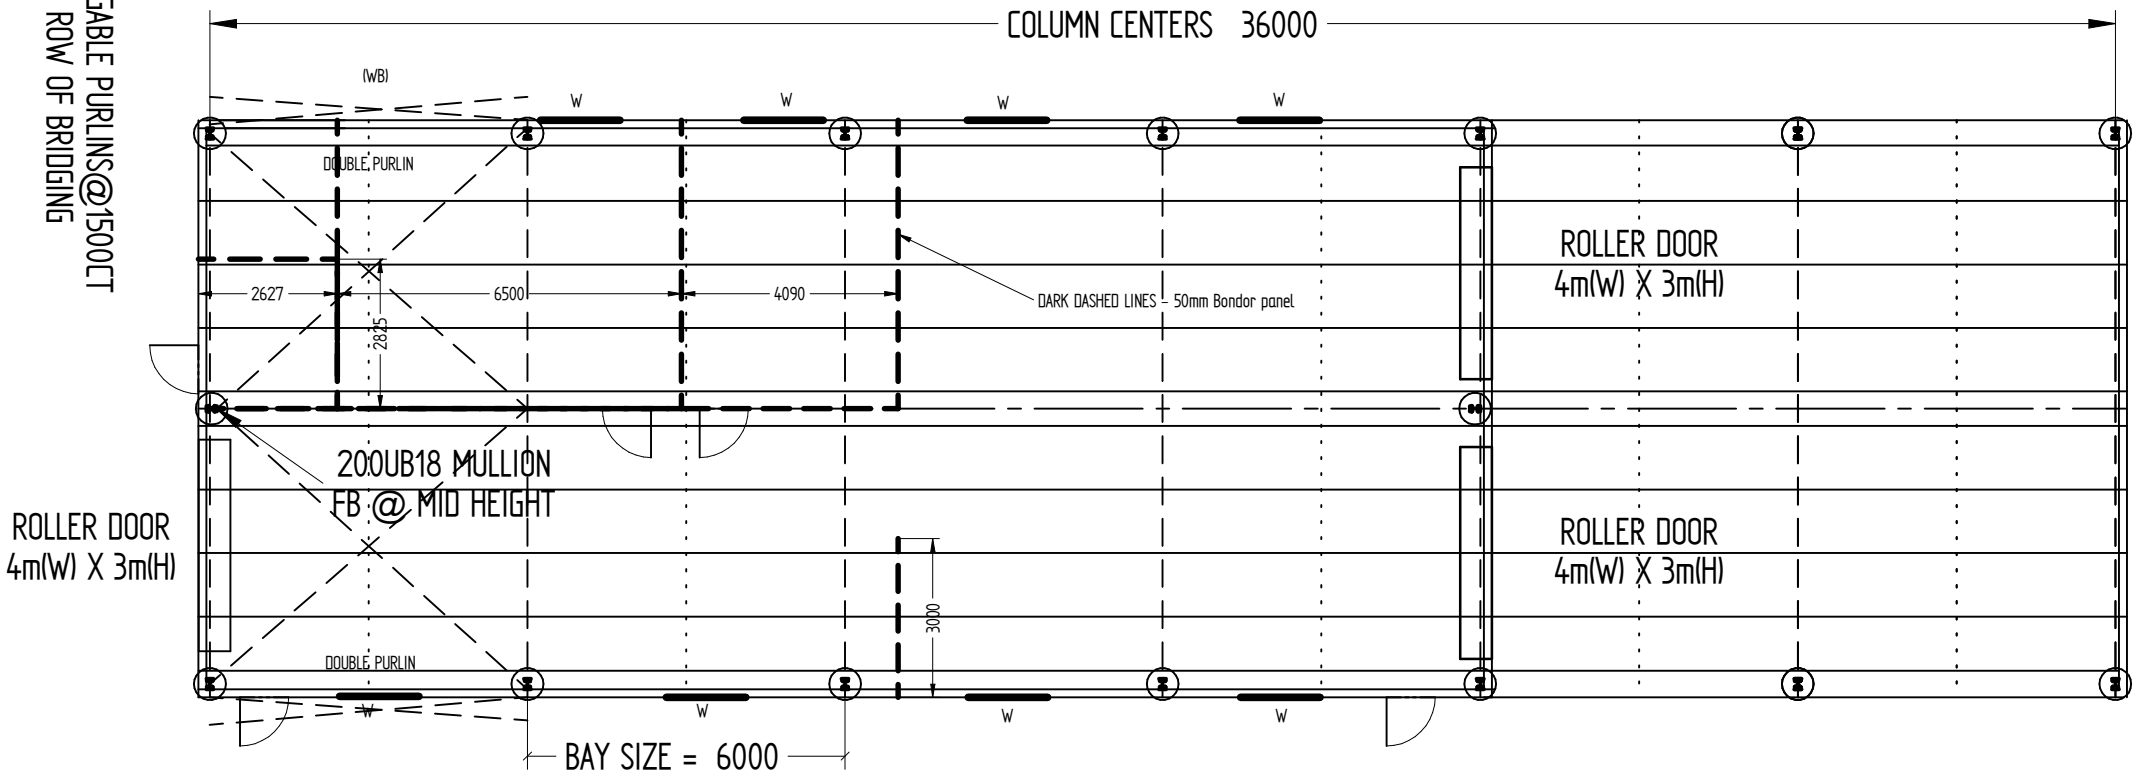

8mm THICK WIRE
ROPE BRACING IN
ROOF AND WALLS


	NAME	DATE	CLIENT	1191 MAL CARNEGIE		
DRAWN:	KH	27/02/2020	DRAWING:	SECTION VIEW		
MODIFIED:	KH	30/05/2020				
CHECKED:				SCALE: 1:44	SHEET 2 OF 3	SHEET SIZE: A4

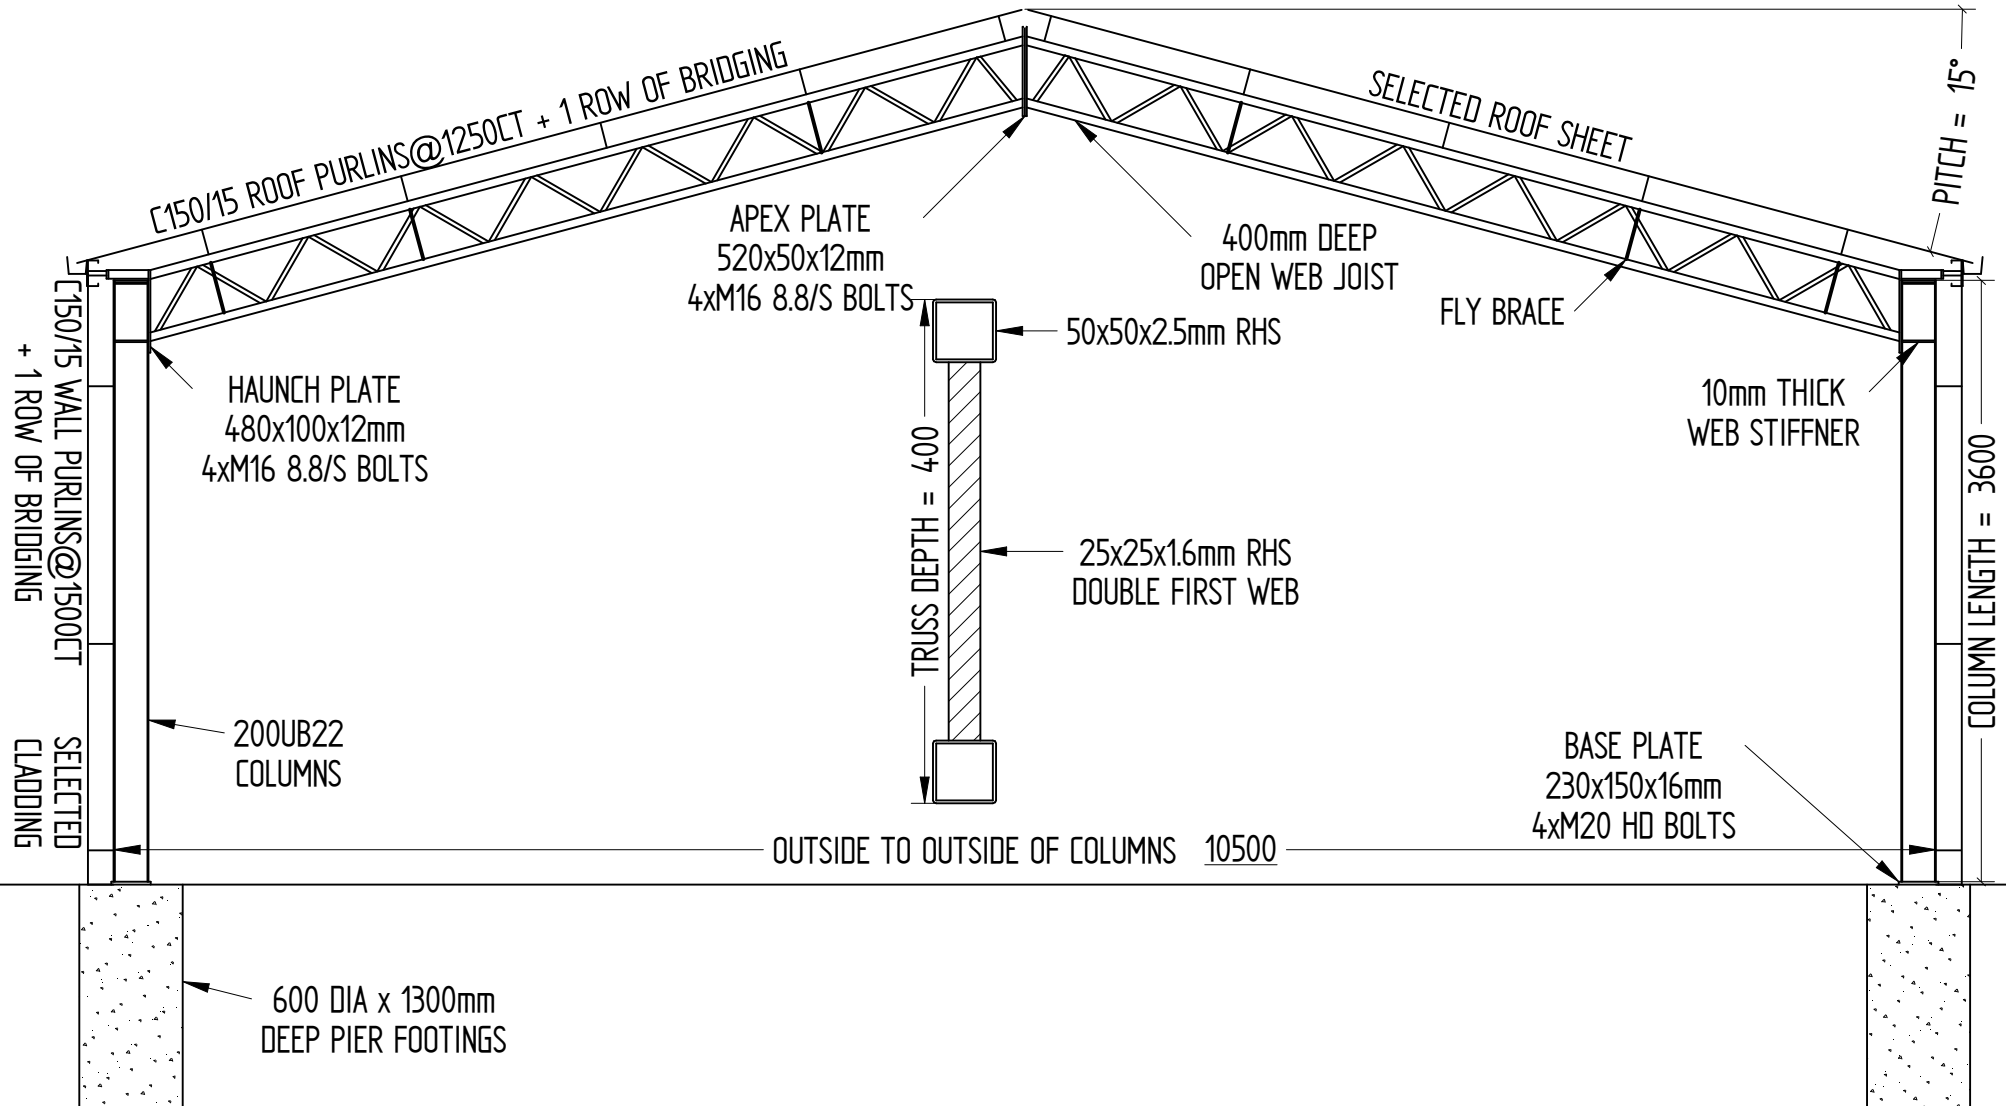



This drawing is to be read in conjunction with general building drawings, specifications and other consultant's drawings applicable to this project. All figured dimensions are to be checked prior to commencement. This drawing is copyright and the property of *ABC SHEDS GLOBAL PTY LTD* and must not be retained, copied or used without written authority.

	NAME	DATE	CLIENT
DRAWN:	KH	27/02/2020	1191 MAL CARNEGIE
MODIFIED:	KH	30/05/2020	DRAWING:
CHECKED:			ELEVATION PLAN
		SCALE: 1:96	SHEET 3 OF 3
		SHEET SIZE: A4	

W = 1.5m(w) x 1.2m(h) glass windows
 Roof Cladding = 50mm colorbond Solarspan panel
 Wall Cladding = 50mm colorbond Equitilt panel

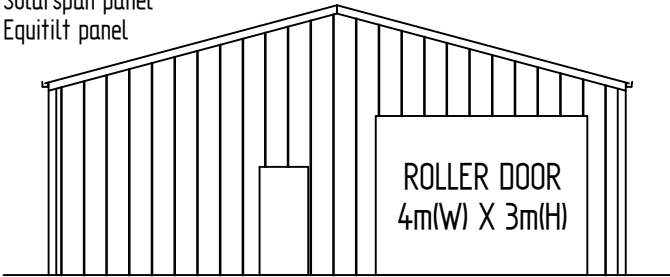


PA DOOR

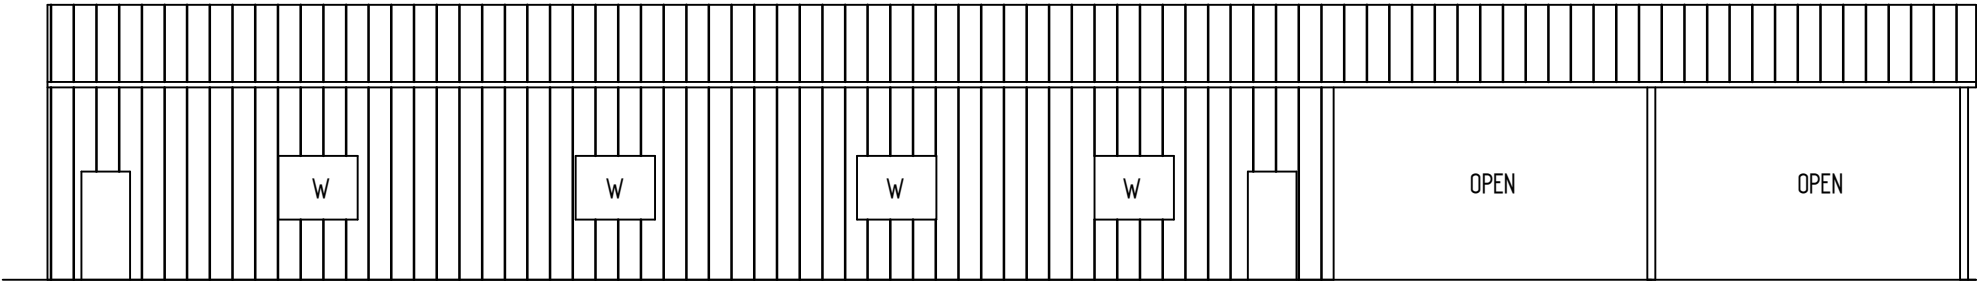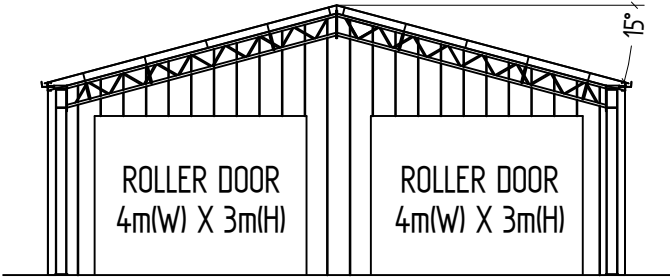

PA DOOR

PA DOOR

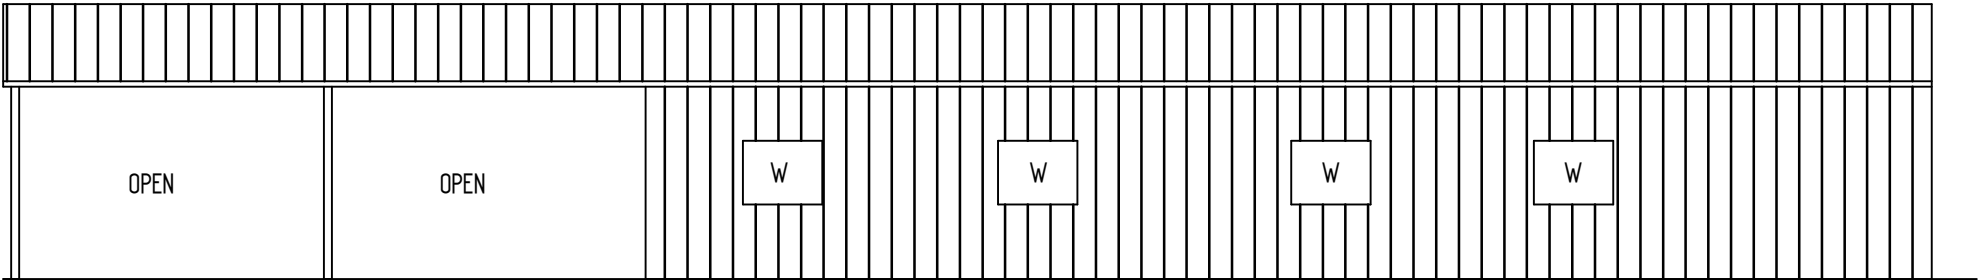

OPEN

OPEN

W

W

W

W