



Department of Planning
and Environment

Issued under the Environmental Planning and Assessment Act 1979


Approved Application No DA 21/15136

Granted on the 10 February 2022

Signed Mark Brown

Sheet No 7 of 22

PROPOSED ISOLATION VALVE PIT GUNBARREL - THREDBO

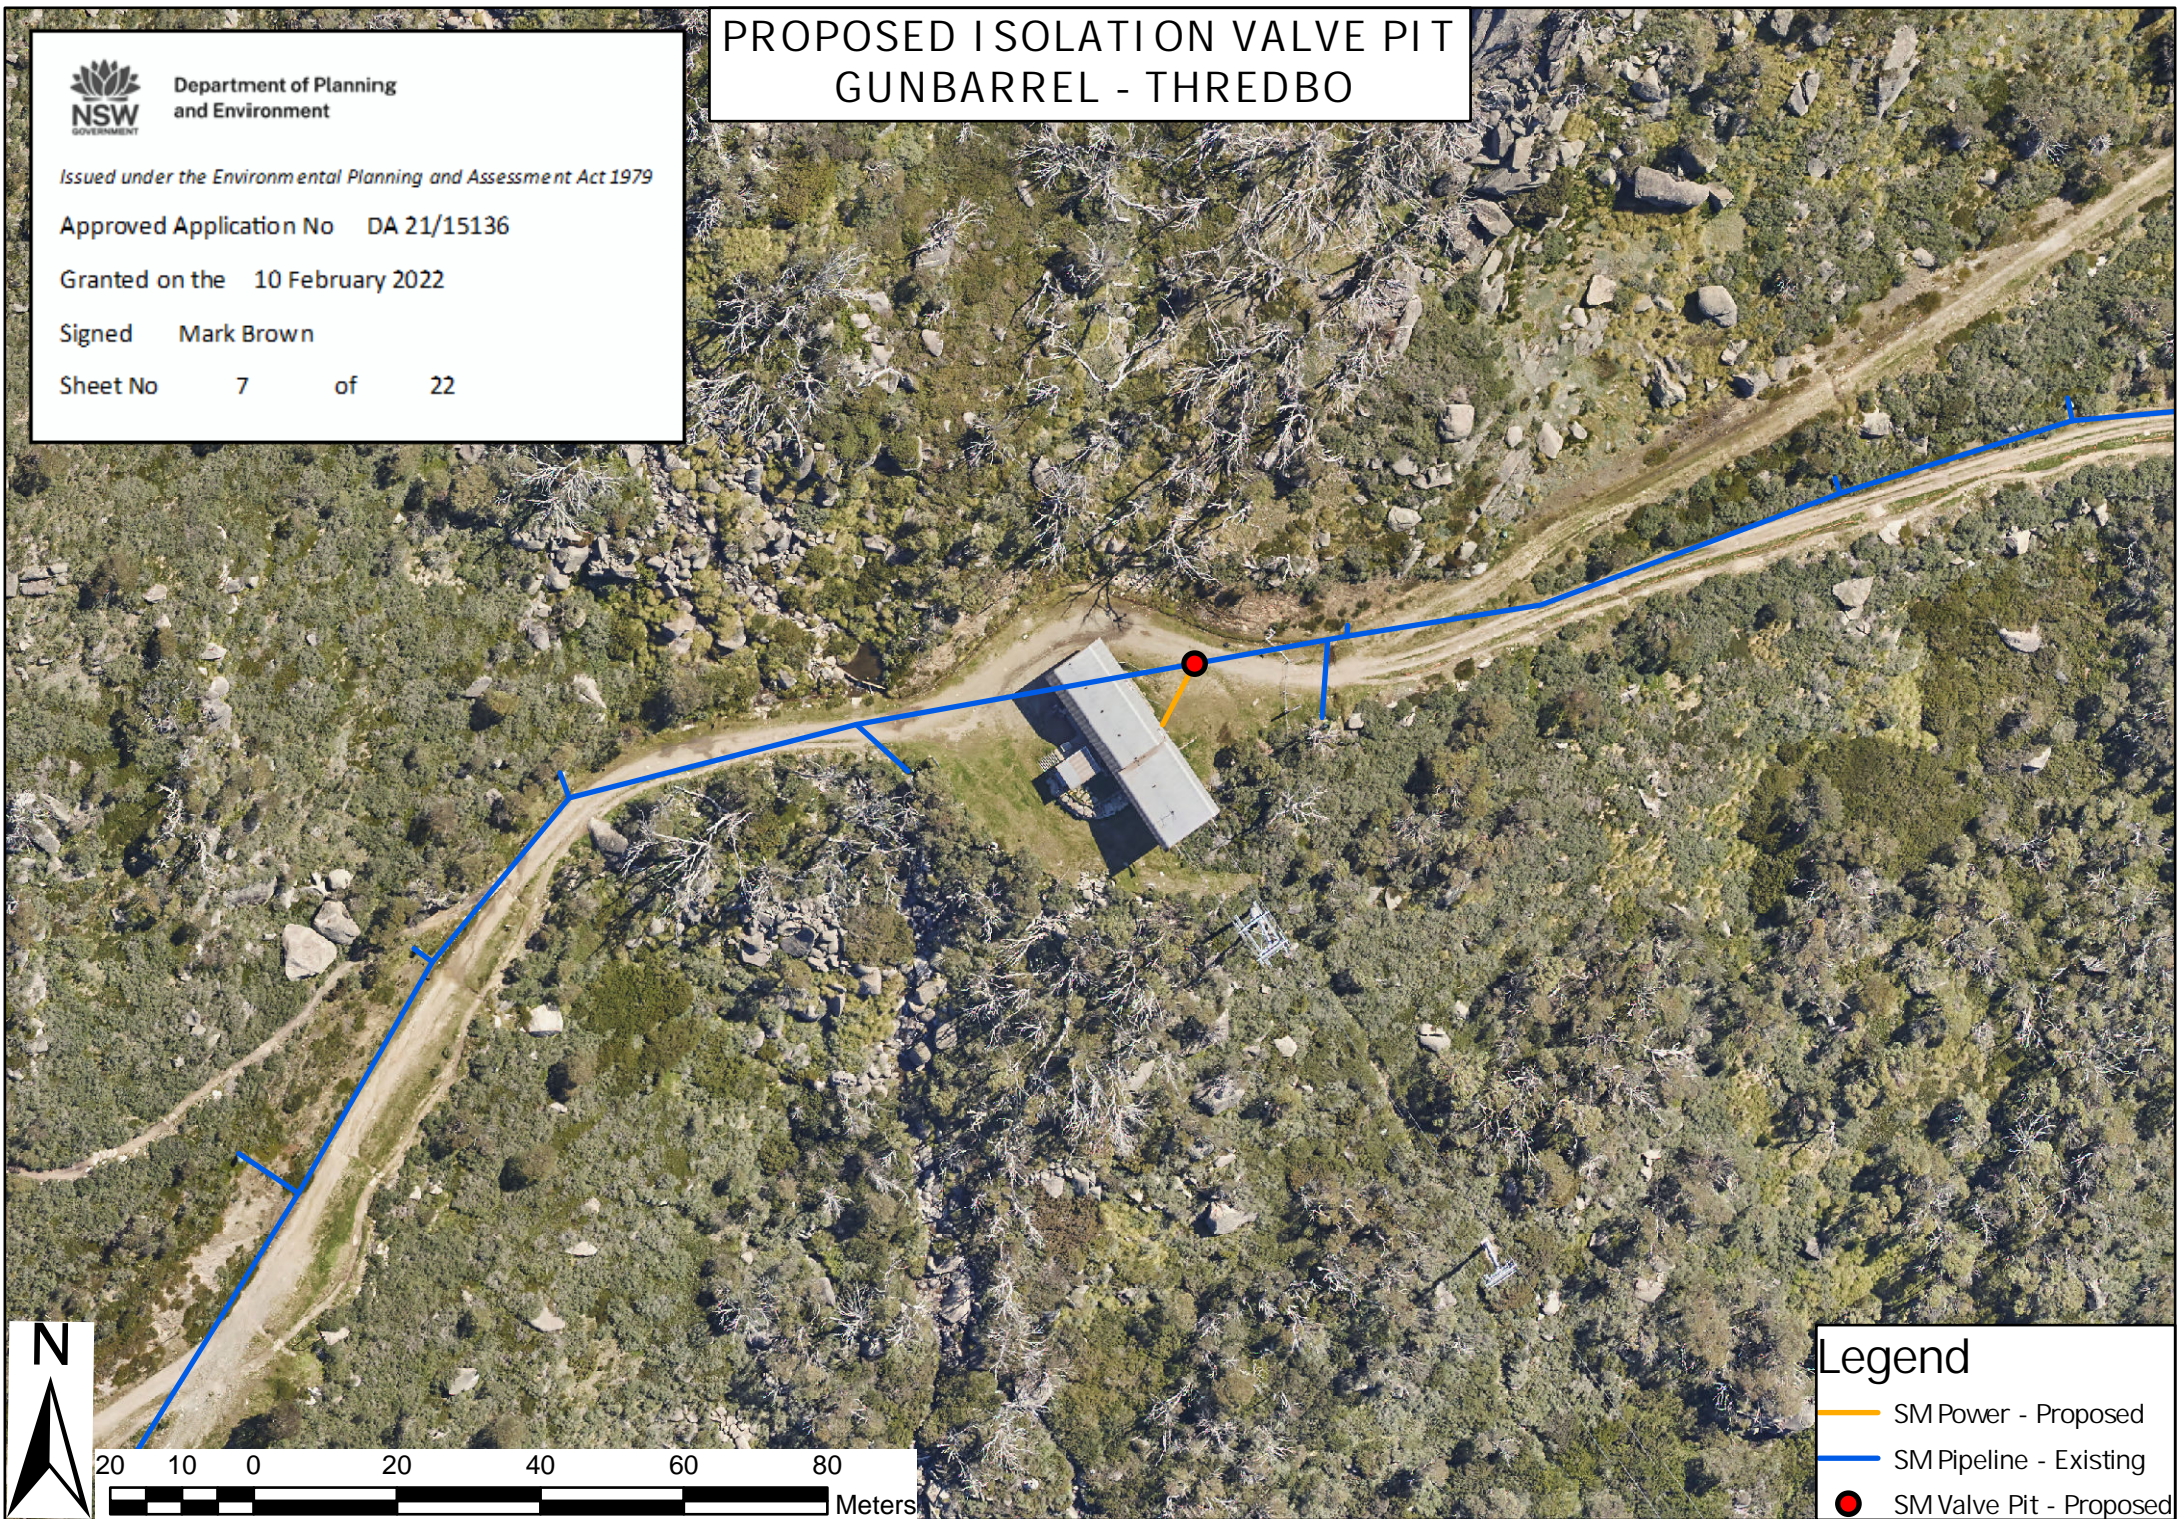

Legend

- SM Power - Proposed
- SM Pipeline - Existing
- SM Valve Pit - Proposed