



Department of Planning
and Environment


Issued under the Environmental Planning and Assessment Act 1979

Approved Application No DA 21/15136

Granted on the 10 February 2022

Signed Mark Brown

Sheet No 13 of 22

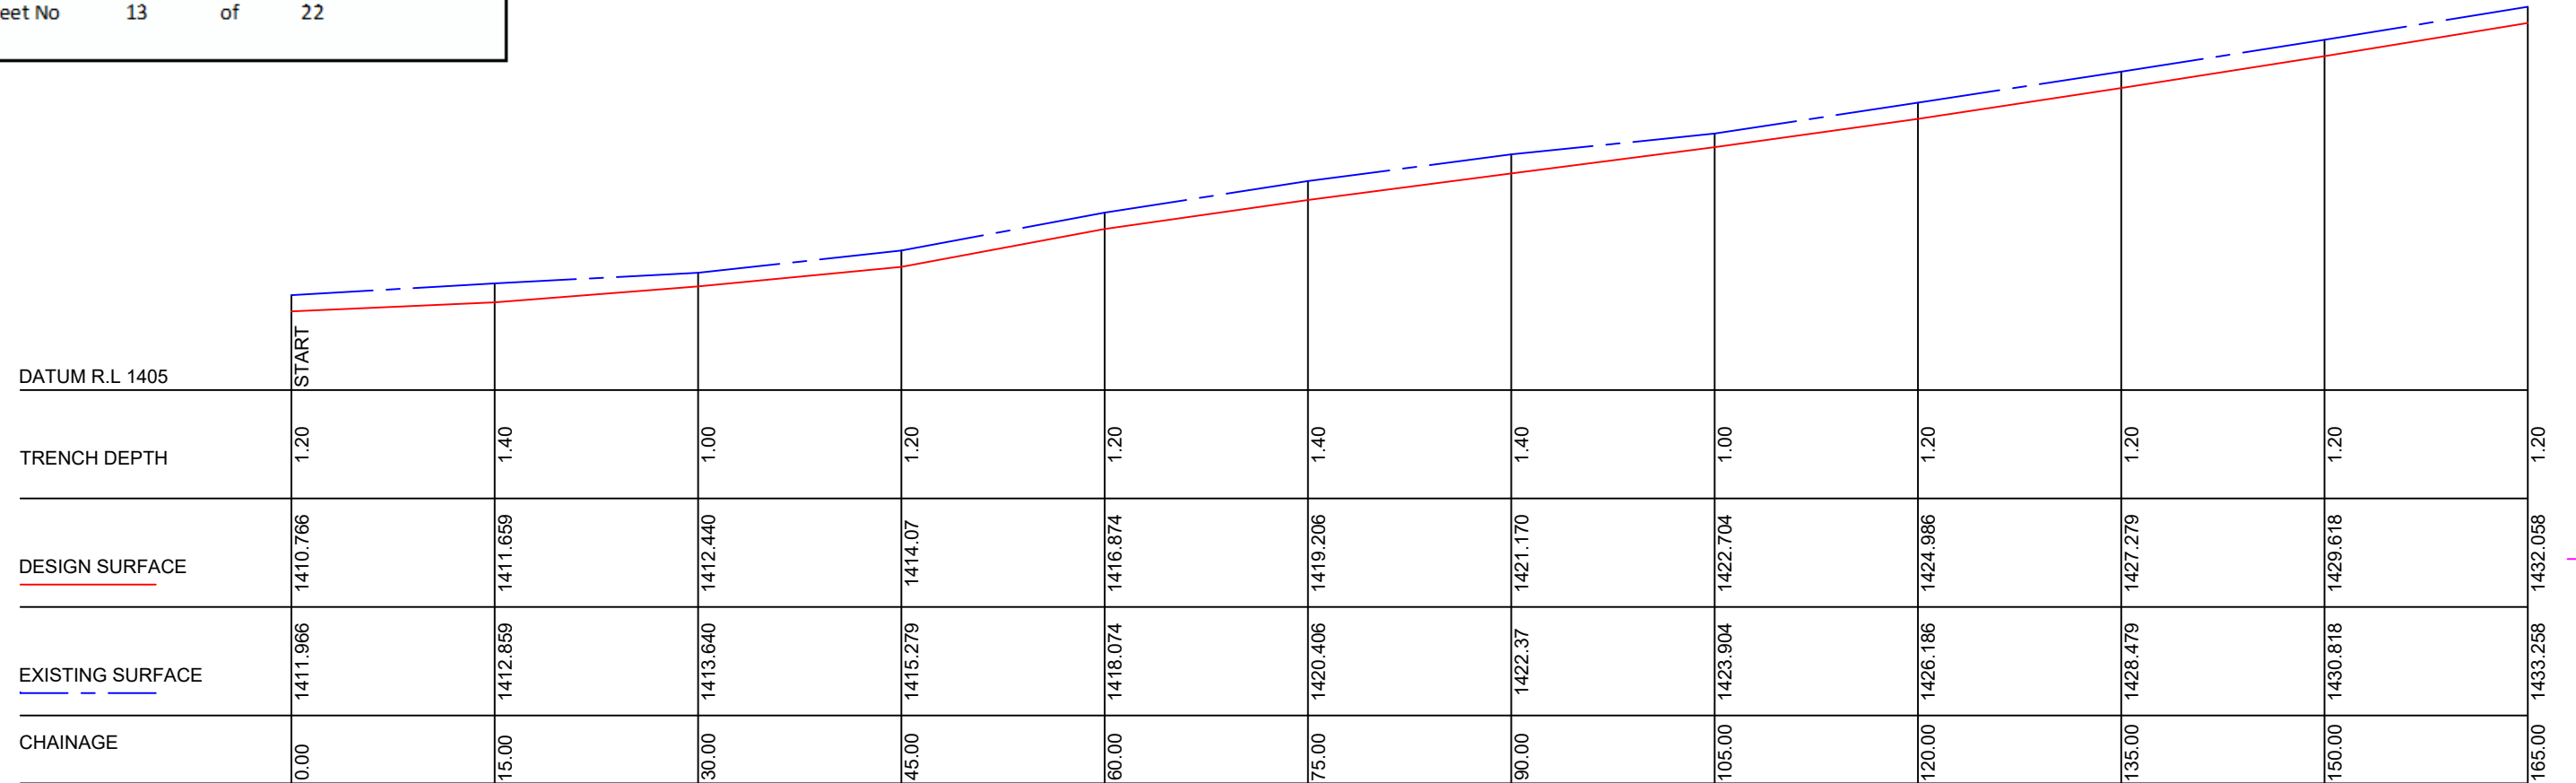

SCALE:
HORIZONTAL 1:500
VERTICAL 1:500

NOTES:

- TRENCHING IN THE NOMINATED DEPTH OF 1.2M, VERTICAL CUTS MAY BE CARRIED OUT IF SIDEWALLS REMAIN STABLE DURING PIPE CONSTRUCTION
- FOR SECTIONS DEEPER THAN 1.5M, BENCHING MUST BE CARRIED OUT TO ACHIEVE AN OVERALL TEMPORARY BATTER SLOPE NO STEEPER TAN 1H:1V AND WITH MAXIMUM INDIVIDUAL BENCH HEIGHTS OF 1.5M

Rev	Date	Description
0	01/09/2021	Final

Itemref	Quantity	Title/Name, designation, material, dimension etc	Article No./Reference
Designed by K O'SULLIVAN	Checked by P FLEMING	Approved by - date P FLEMING - 01/09/2021	File name SM-Sun.dwg
SNOWMAKING Sundowner		Longsections	
		SM-Sundowner	Edition 0
			Sheet 1/4

© COPYRIGHT - KOSCIUSZKO THREDBO PTY. LTD.
NOT TO BE UTILISED OR COPIED IN PART, OR
IN WHOLE, WITHOUT PERMISSION.





Department of Planning
and Environment

Issued under the Environmental Planning and Assessment Act 1979

Approved Application No DA 21/15136

Granted on the 10 February 2022

Signed Mark Brown

Sheet No 14 of 22

DATUM R.L 1420

TRENCH DEPTH

DESIGN SURFACE

EXISTING SURFACE

CHAINAGE

SCALE:
HORIZONTAL 1:500
VERTICAL 1:500

NOTES:

- TRENCHING IN THE NOMINATED DEPTH OF 1.2M, VERTICAL CUTS MAY BE CARRIED OUT IF SIDEWALLS REMAIN STABLE DURING PIPE CONSTRUCTION
- FOR SECTIONS DEEPER THAN 1.5M, BENCHING MUST BE CARRIED OUT TO ACHIEVE AN OVERALL TEMPORARY BATTER SLOPE NO STEEPER TAN 1H:1V AND WITH MAXIMUM INDIVIDUAL BENCH HEIGHTS OF 1.5M

Rev	Date	Description
0	01/09/2021	Final

Itemref	Quantity	Title/Name, designation, material, dimension etc	Article No./Reference			
Designed by K O'SULLIVAN	Checked by P FLEMING	Approved by - date P FLEMING - 01/09/2021	File name SM-Sun.dwg	Date 01/09/2021	Scale 1:500 @ A3	
SNOWMAKING Sundowner			Longsections			
			SM-Sundowner	Edition 0	Sheet 2/4	

© COPYRIGHT - KOSCIUSZKO THREDBO PTY. LTD.
NOT TO BE UTILISED OR COPIED IN PART, OR
IN WHOLE, WITHOUT PERMISSION.





Department of Planning
and Environment

Issued under the Environmental Planning and Assessment Act 1979

Approved Application No DA 21/15136

Granted on the 10 February 2022

Signed Mark Brown

Sheet No 15 of 22

DATUM R.L 1455

TRENCH DEPTH

DESIGN SURFACE

EXISTING SURFACE

CHAINAGE

SCALE:
HORIZONTAL 1:500
VERTICAL 1:500

NOTES:


1. TRENCHING IN THE NOMINATED DEPTH OF 1.2M, VERTICAL CUTS MAY BE CARRIED OUT IF SIDEWALLS REMAIN STABLE DURING PIPE CONSTRUCTION
2. FOR SECTIONS DEEPER THAN 1.5M, BENCHING MUST BE CARRIED OUT TO ACHIEVE AN OVERALL TEMPORARY BATTER SLOPE NO STEEPER TAN 1H:1V AND WITH MAXIMUM INDIVIDUAL BENCH HEIGHTS OF 1.5M

Rev	Date	Description
0	01/09/2021	Final

Itemref	Quantity	Title/Name, designation, material, dimension etc			Article No./Reference	
Designed by K O'SULLIVAN		Checked by P FLEMING	Approved by – date P FLEMING – 01/09/2021	File name SM–Sun.dwg	Date 01/09/2021	Scale 1:500 @ A3
SNOWMAKING Sundowner			Longsections			
			SM–Sundowner			Edition 0

© COPYRIGHT - KOSCIUSZKO THREDBO PTY. LTD.
NOT TO BE UTILISED OR COPIED IN PART, OR
IN WHOLE, WITHOUT PERMISSION.



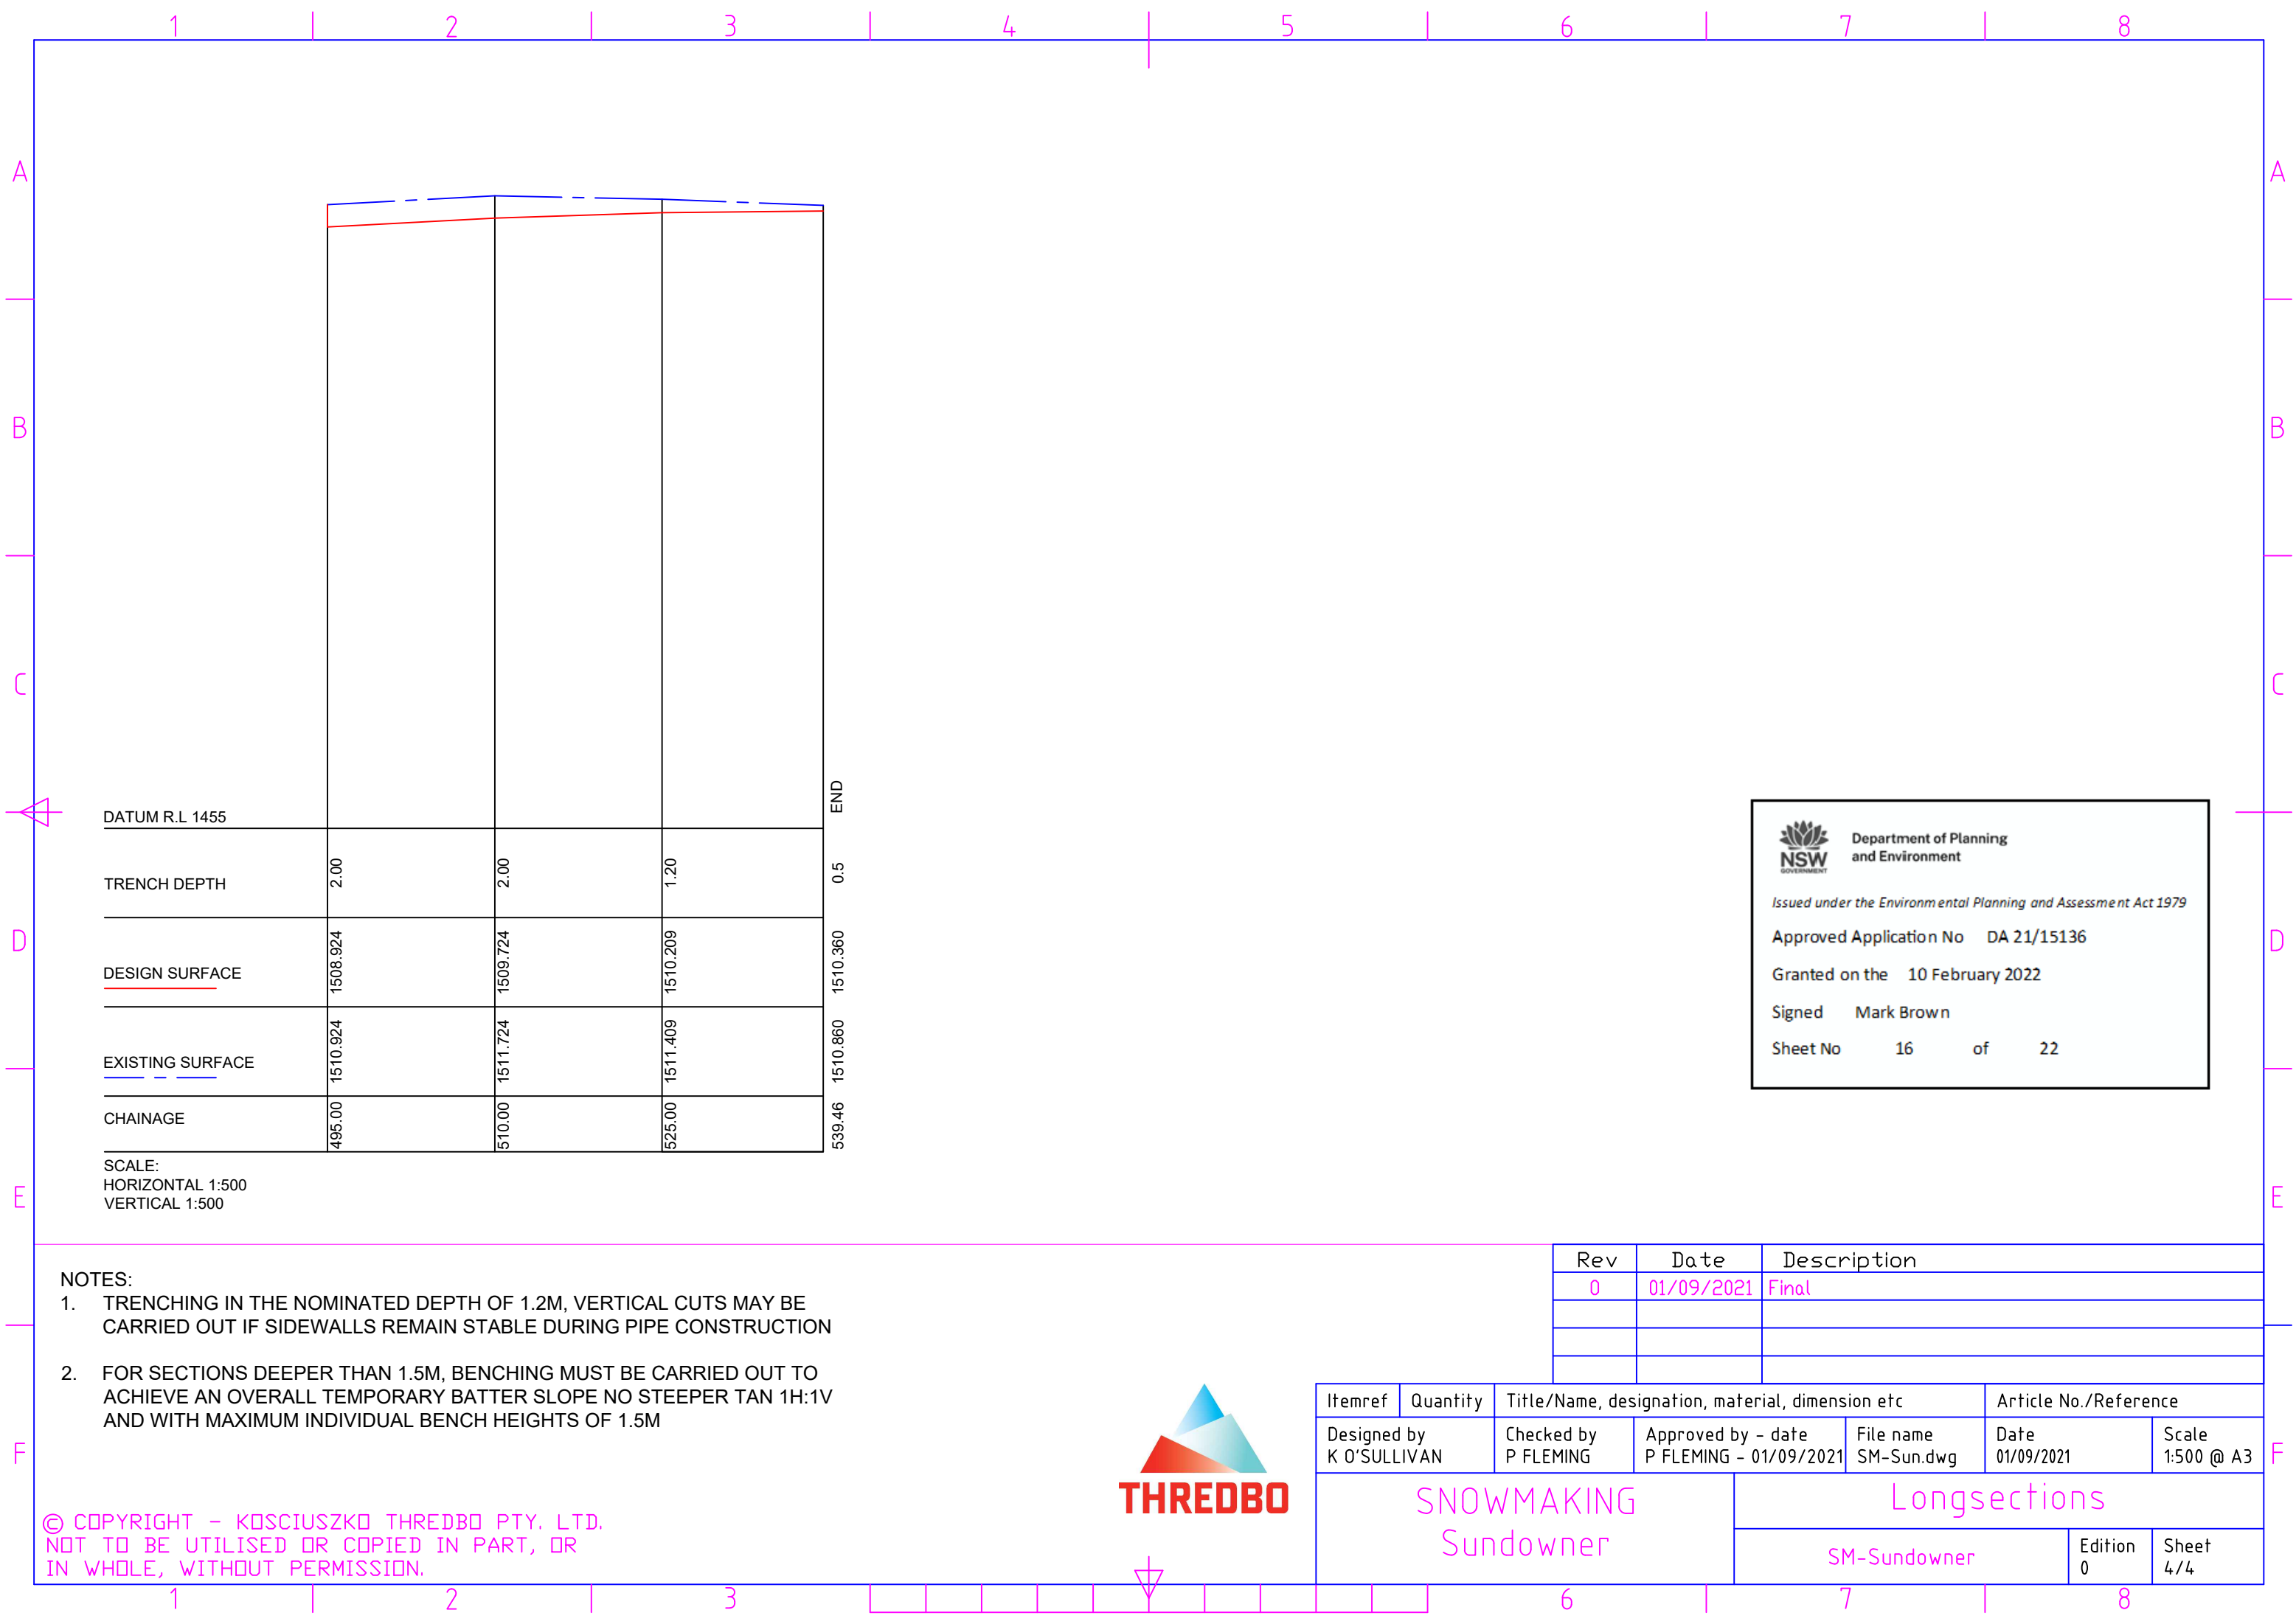

DATUM R.L 1455

TRENCH DEPTH

DESIGN SURFACE

EXISTING SURFACE

CHAINAGE

SCALE:
HORIZONTAL 1:500
VERTICAL 1:500

END

0.5

1510.360

1510.860

539.46

NOTES:

1. TRENCHING IN THE NOMINATED DEPTH OF 1.2M, VERTICAL CUTS MAY BE CARRIED OUT IF SIDEWALLS REMAIN STABLE DURING PIPE CONSTRUCTION
2. FOR SECTIONS DEEPER THAN 1.5M, BENCHING MUST BE CARRIED OUT TO ACHIEVE AN OVERALL TEMPORARY BATTER SLOPE NO STEEPER TAN 1H:1V AND WITH MAXIMUM INDIVIDUAL BENCH HEIGHTS OF 1.5M

Rev	Date	Description
0	01/09/2021	Final

Itemref	Quantity	Title/Name, designation, material, dimension etc			Article No./Reference	
Designed by K O'SULLIVAN		Checked by P FLEMING	Approved by - date P FLEMING - 01/09/2021	File name SM-Sun.dwg	Date 01/09/2021	Scale 1:500 @ A3
SNOWMAKING Sundowner			Longsections			
			SM-Sundowner		Edition 0	Sheet 4/4

© COPYRIGHT - KOSCIUSZKO THREDBO PTY. LTD.
NOT TO BE UTILISED OR COPIED IN PART, OR
IN WHOLE, WITHOUT PERMISSION.

