

## **EPPING HOTEL**

LYON GROUP AUSTRALIA Suite 1002, 153 Walker Street North Sydney NSW 2060 LYON GROUP

- AUSTRALIA -----

THIS DRAWING IS COPYRIGHT © OF TURNER. NO REPRODUCTION WITHOUT PERMISSION. UNLESS NOTED OTHERWISE THIS DRAWING


SCALED. USE ONLY FIGURED DIMENSIONS. REFER TO CONSULTANT DOCUMENTATION FOR FURTHER INFORMATION.DWG, IFC AND BIMX FILES ARE UNCONTROLLED DOCUMENTS AND ARE ISSUED FOR INFORMATION ONLY.

IS NOT FOR CONSTRUCTION. ALL DIMENSIONS AND LEVELS ARE TO BE CHECKED ON SITE PRIOR TO THE COMMENCEMENT OF WORK. INFORM TURNER OF ANY DISCREPANCIES FOR CLARIFICATION BEFORE PROCEEDING WITH WORK. DRAWINGS ARE NOT TO BE

NOTES

												т		
500									and the second second		50	Iop	of Parapet 163.500	
	_	<b>n</b> -		Mananananananananananananananananananan	uning .					Lby	FS		Upper B19.03	
	FS	Lby		B17	7.02					A Lby	FS	ŀ	Lower	
18.01	FS	E by B		Up	per 7.02	,				A	FS	╟	B18.03	
17.01	FS	В		Lov	wer 5.02	•		Munic		Lby A	FS	╟	B17.03	
16.01	FS	Lby B		Up	per			Music Room		Lby A	FS	┞	B16.03	
15.01	FS	Lby B			5.02 wer			A14.01 2 A14.01		Lby A	FS	┞	B15.03	
14.01	FS	Lby B		B14	1.02			A14.01 Lower		Lby A	FS	┞	B14.04	
13.01	FS	Lby B		B13	3.02			A13.01		Lby A	FS		B13.05	
12.01	FS	Lby B		B12	2.02			A12.01		Lby A	FS		B12.05	
11.01	FS	Lby B		B11	.02	277		A11.01		Lby A	FS		B11.05	
10.01	FS	Lby B		B1C	).02			A10.01		Lby A	FS		B10.05	
9.01	FS	Lby B		В9	.02			A9.01		Lby A	FS		B9.05	
8.01	FS	Lby B		B8.02		A8.02		A8.01		8.01	FS		B8.06	
7.07	FS	Lby B		B7.	.05	B7.04	B7.02	B7.01		Lby A	FS	Γ	B7.06	
6.07	FS	Lby B		В6	.05	B6.04	B6.02	B6.01		Lby A	FS	Γ	B6.06	
5.07	FS	Lby B		B5.05		B5.04	B5.02	B5.01		Lby A	FS	Γ	B5.06	
4.07	FS	Lby B		В4	.05	B4.04	A4.02	A4.01		Lby A	FS		A4.06	
uite_05	FS	Lby	Lift	Commercial Suite		Suite_06 Comme		ercial Suite_07	Lift	Lby	FS	ŀ		
		В								A		ŀ		
uite_01	FS	Lby B				uite_02	Comme	ercial Suite_03		Lby A	FS	L	Commercial Suite_04	
e_01	FS					Retail	Retail Suite_02				FS		Commercial	
	FS	Lby B					Retail 1			Lby A	FS		F8	
	FS				вон еот	Facility	Male WC	Female WC			FS		Retail 3	
				Lift								h		
	FS				Basement 1_Loading					FS		Lift		
	FS					Basement 2_Parking					FS			
	FS					Baseme	Basement 3_Parking				FS			
	FS						sement 4_Parking				FS	ľ		
	FS						sement 5_Parking				FS			

PROPOSED DEVELOPMENT

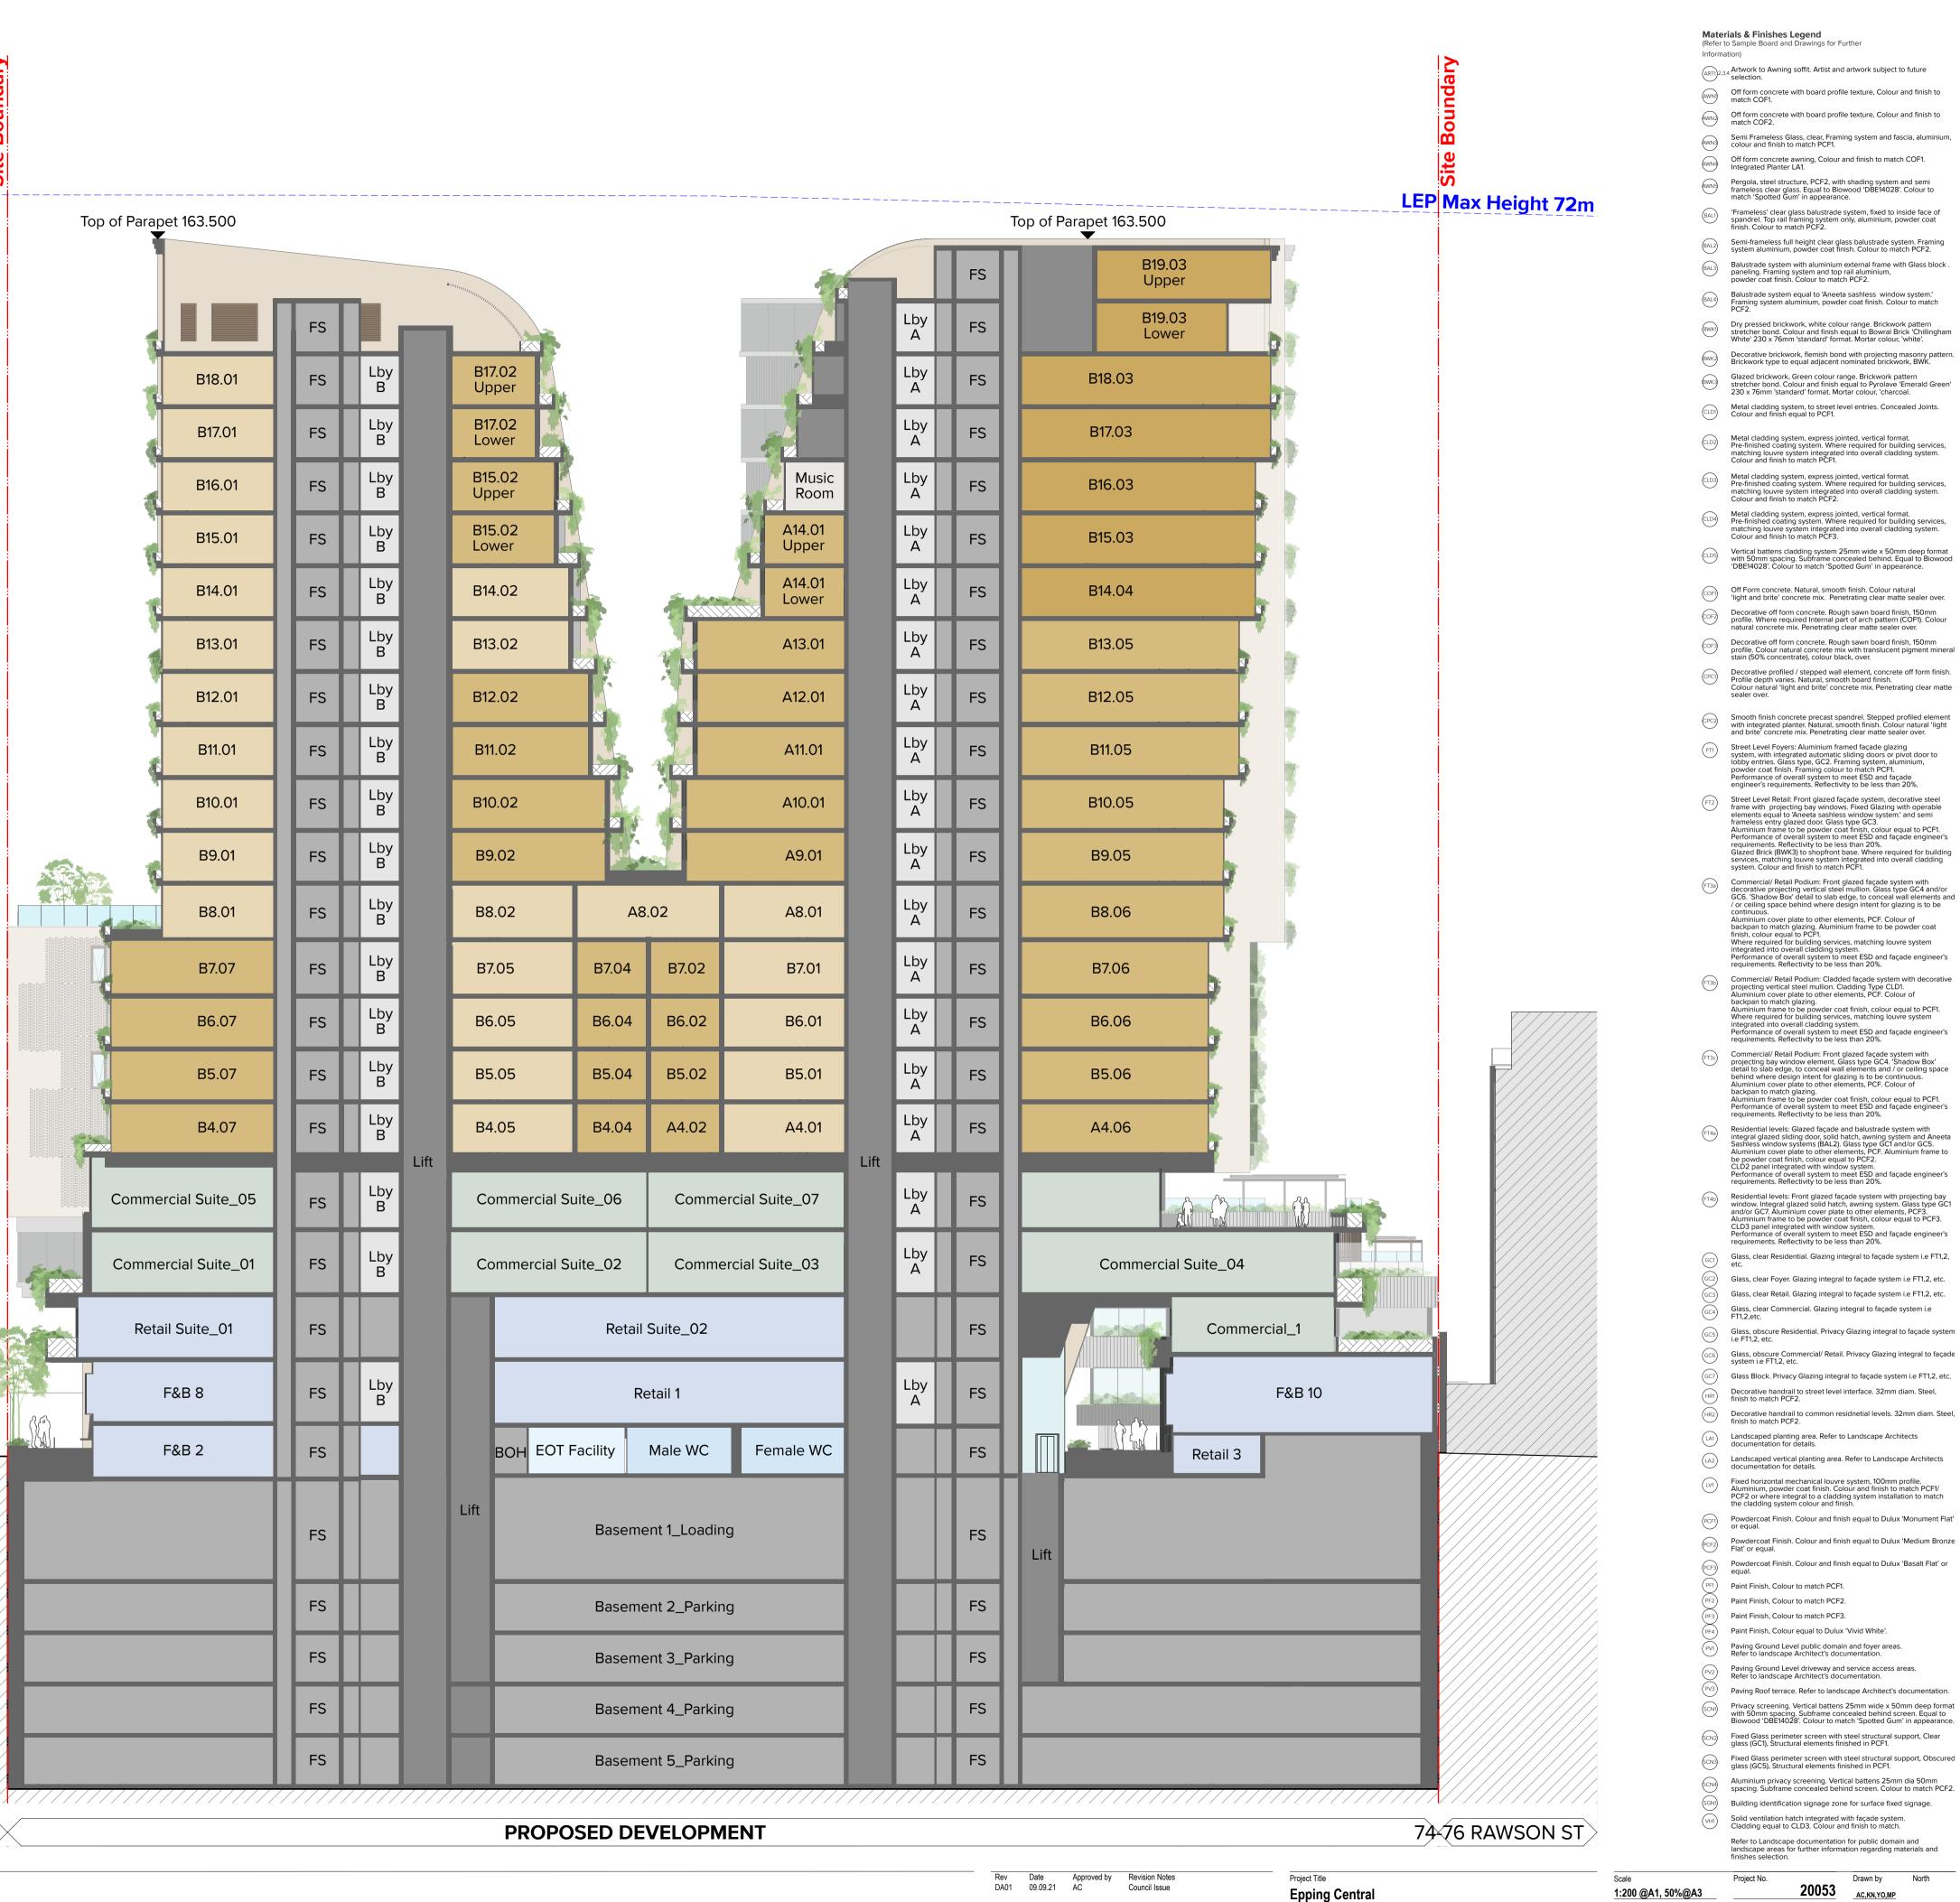

## Epping Central

59-77 Beecroft Road & 72 Rawson Street Epping NSW 2121 Australia Drawing Title

**GA Sections** Section BB



Dwg No.

1:200 @A1, 50%@A3

For Information

Status

Level 7 **ONE** Oxford Street Darlinghurst NSW 2010 AUSTRALIA

DA-310-020

AC,KN,YO,MP

DA01

T +61 2 8668 0000 F +61 2 8668 0088 turnerstudio.com.au