



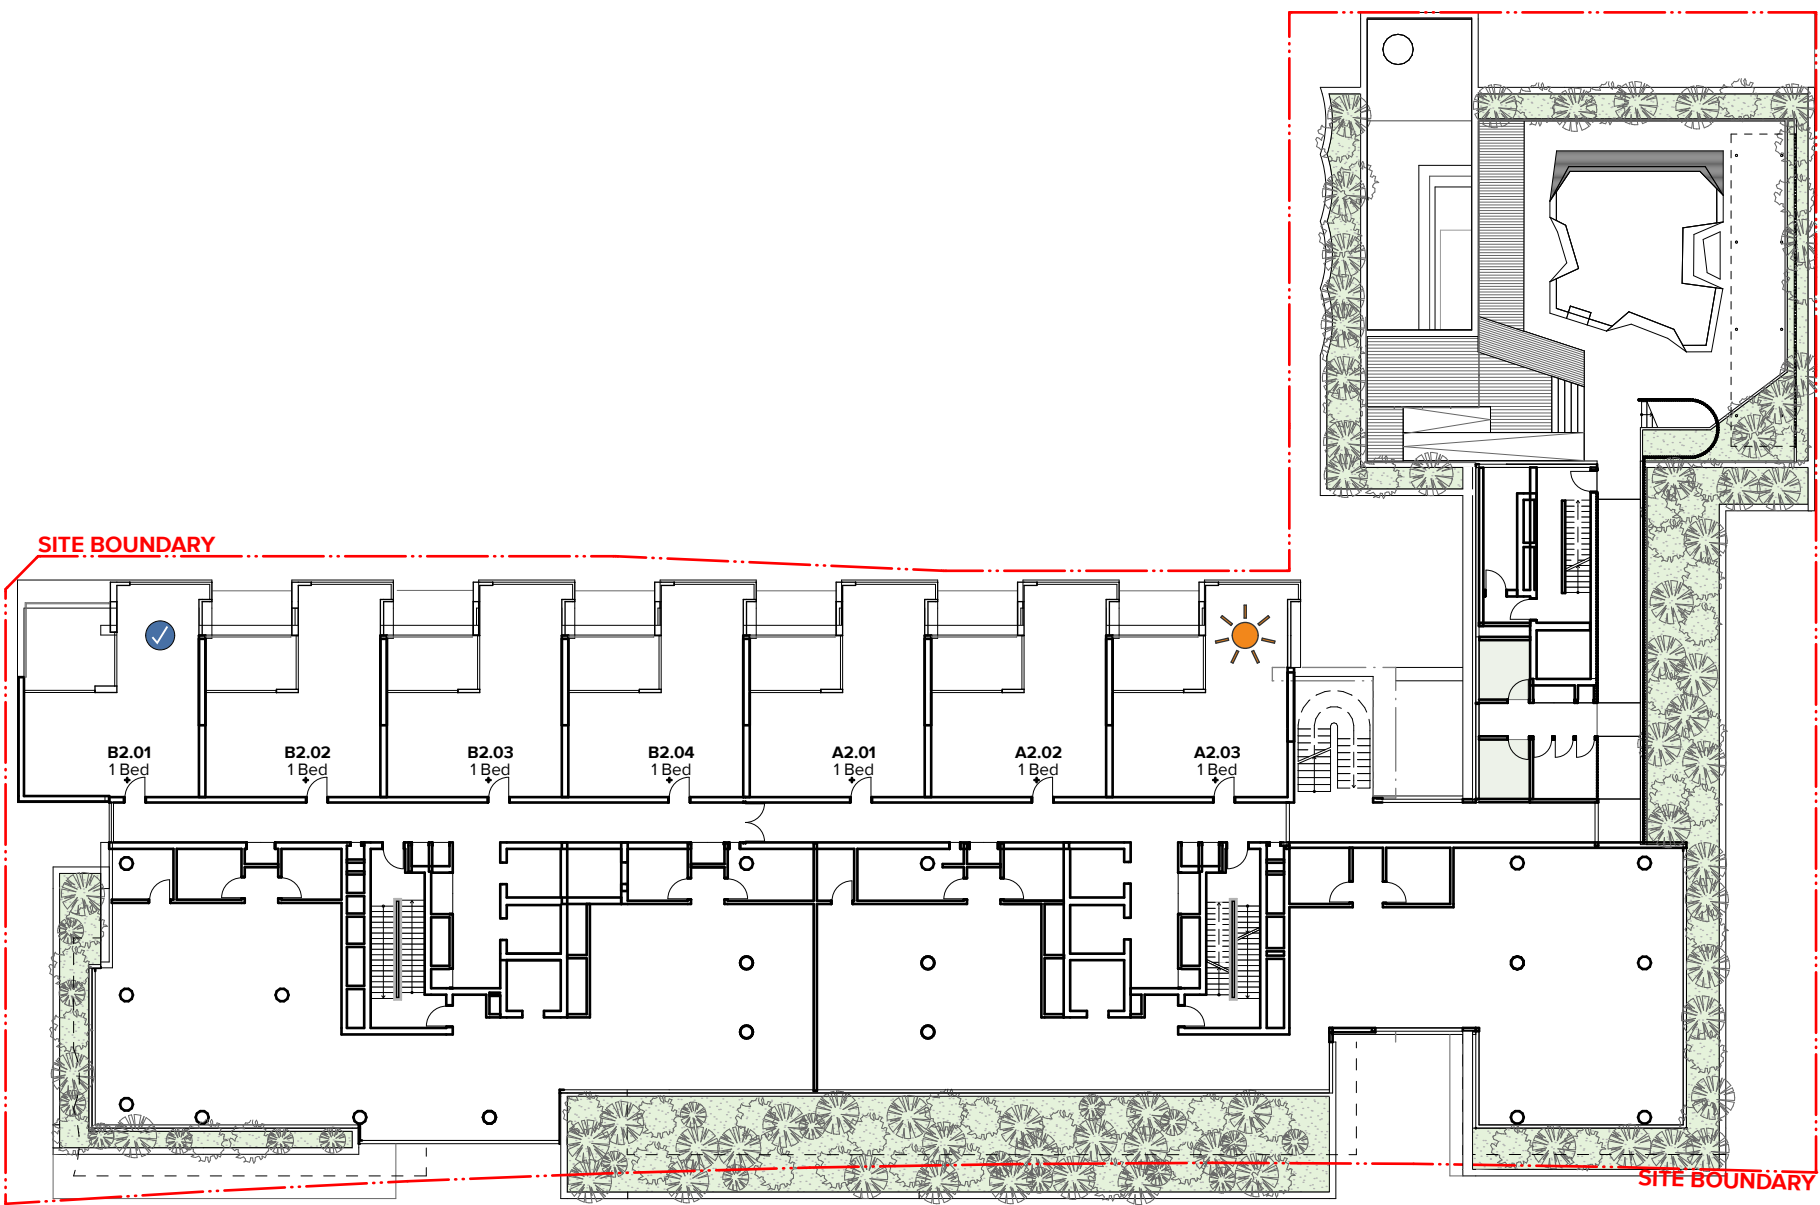


Level 02

Solar Access (Living) :	1
Solar Access (Balcony) :	0
No Direct Sunlight :	0
Cross Ventilation :	1

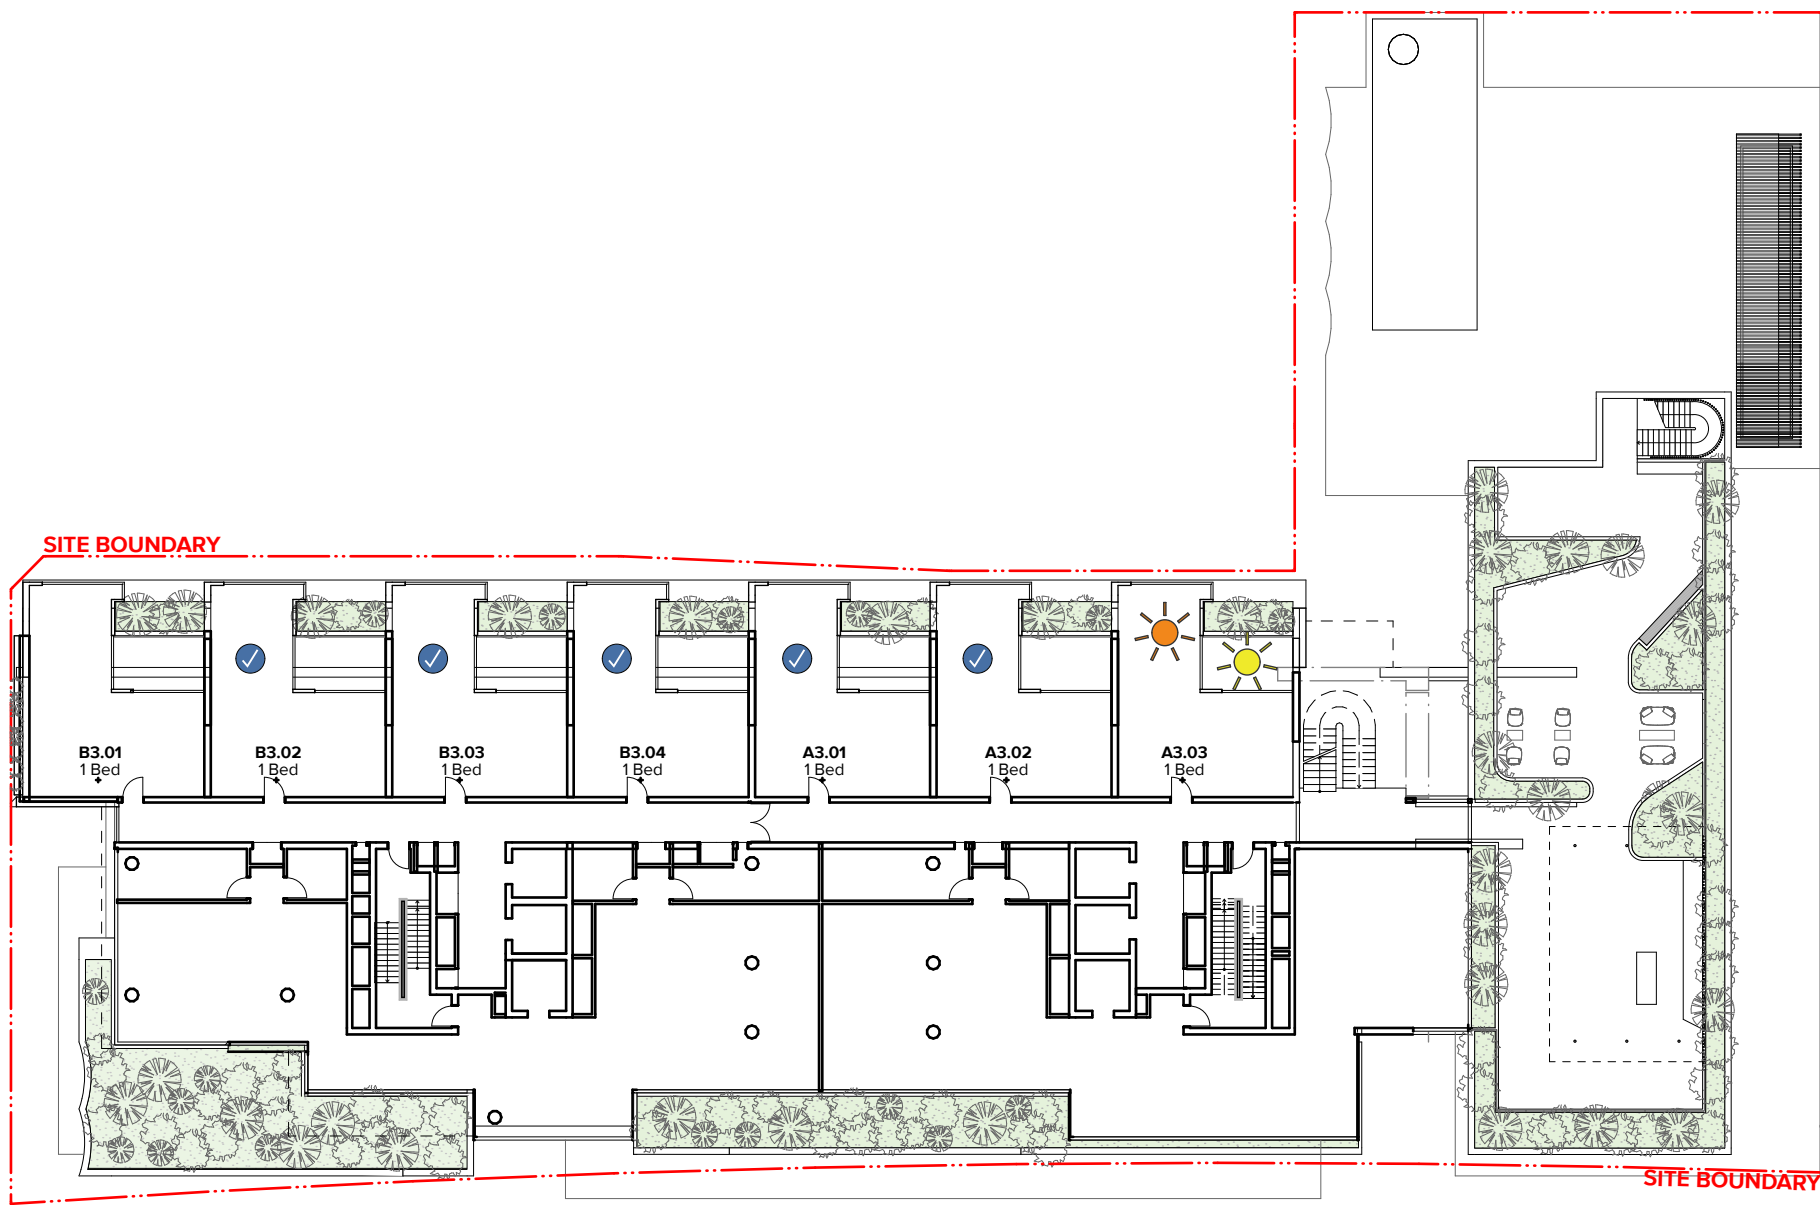


Level 03

Solar Access (Living) :	1
Solar Access (Balcony) :	1
No Direct Sunlight :	0
Cross Ventilation :	6

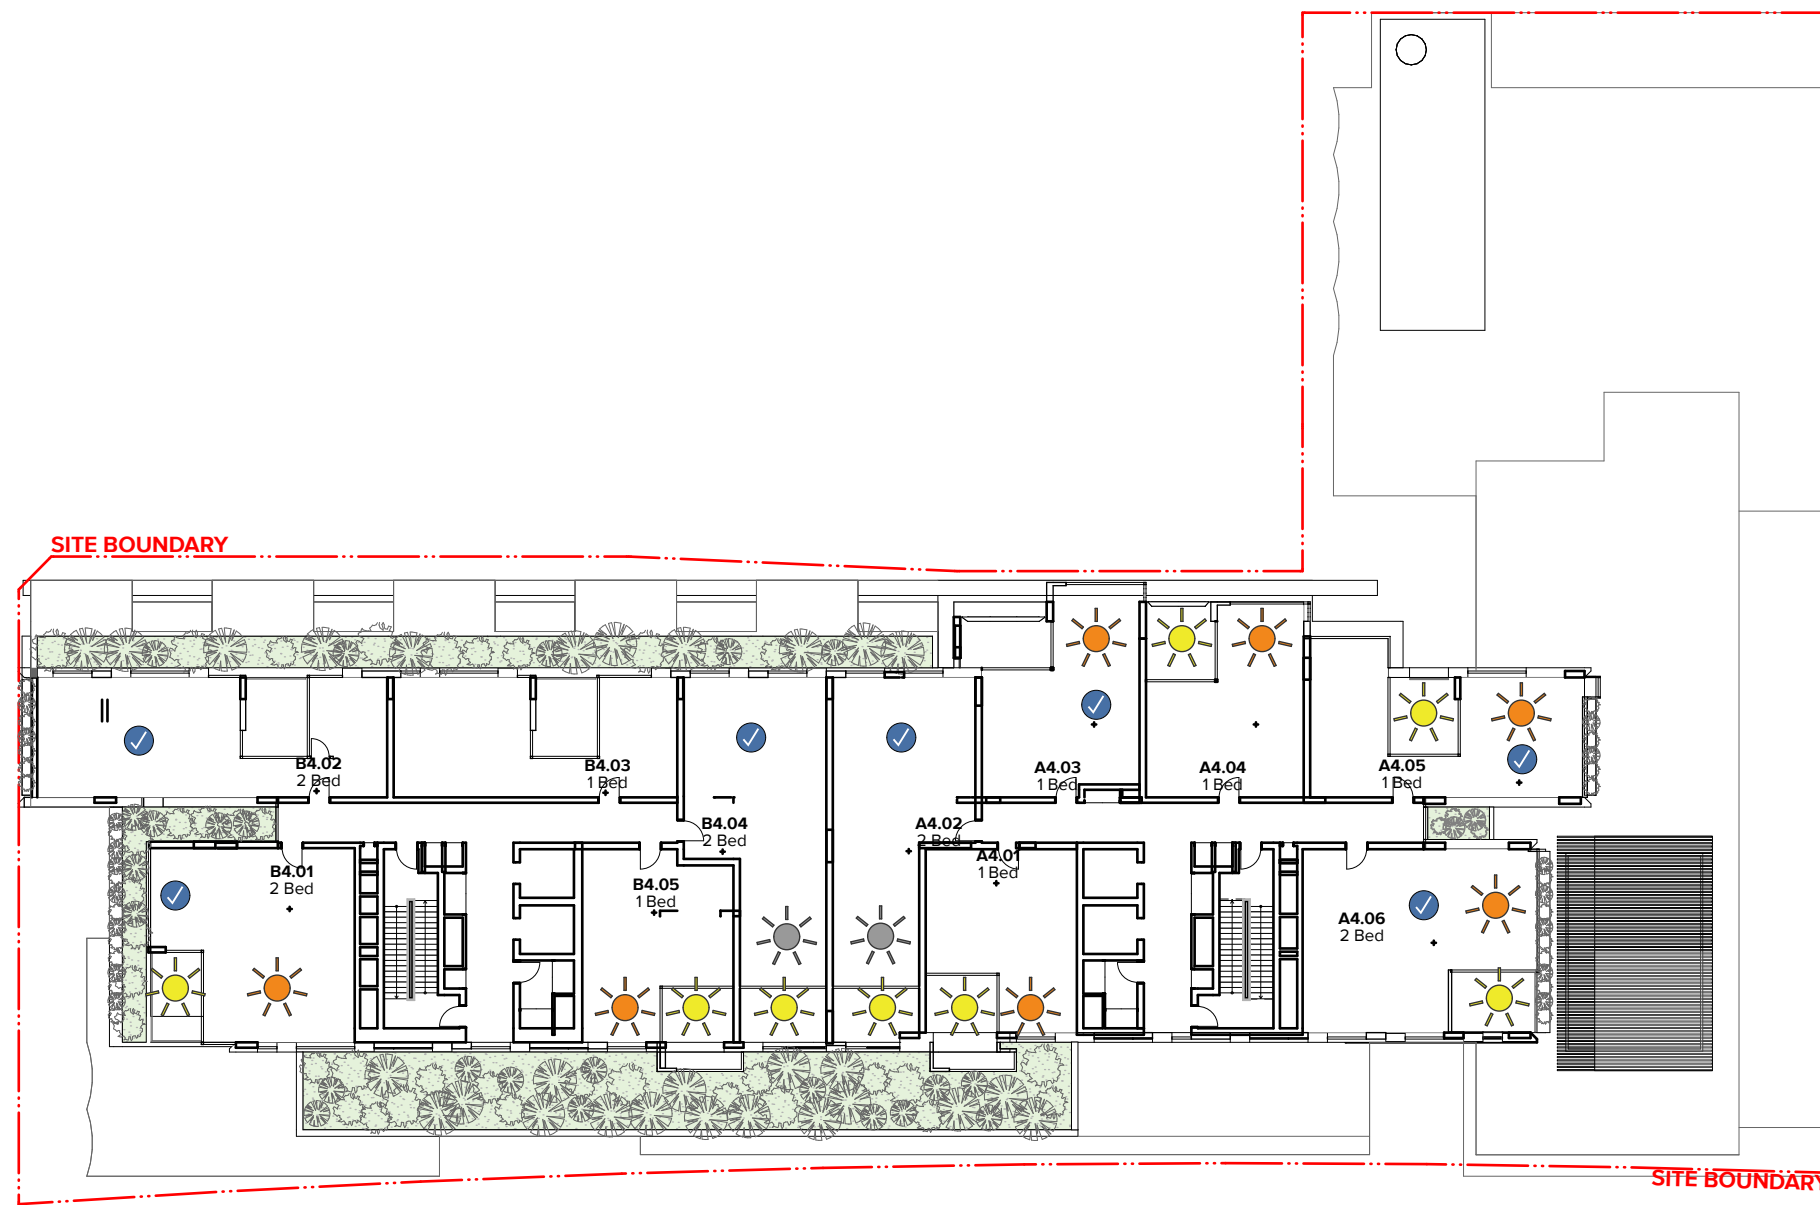


Level 04

Solar Access (Living) :	7
Solar Access (Balcony) :	8
No Direct Sunlight :	2
Cross Ventilation :	7

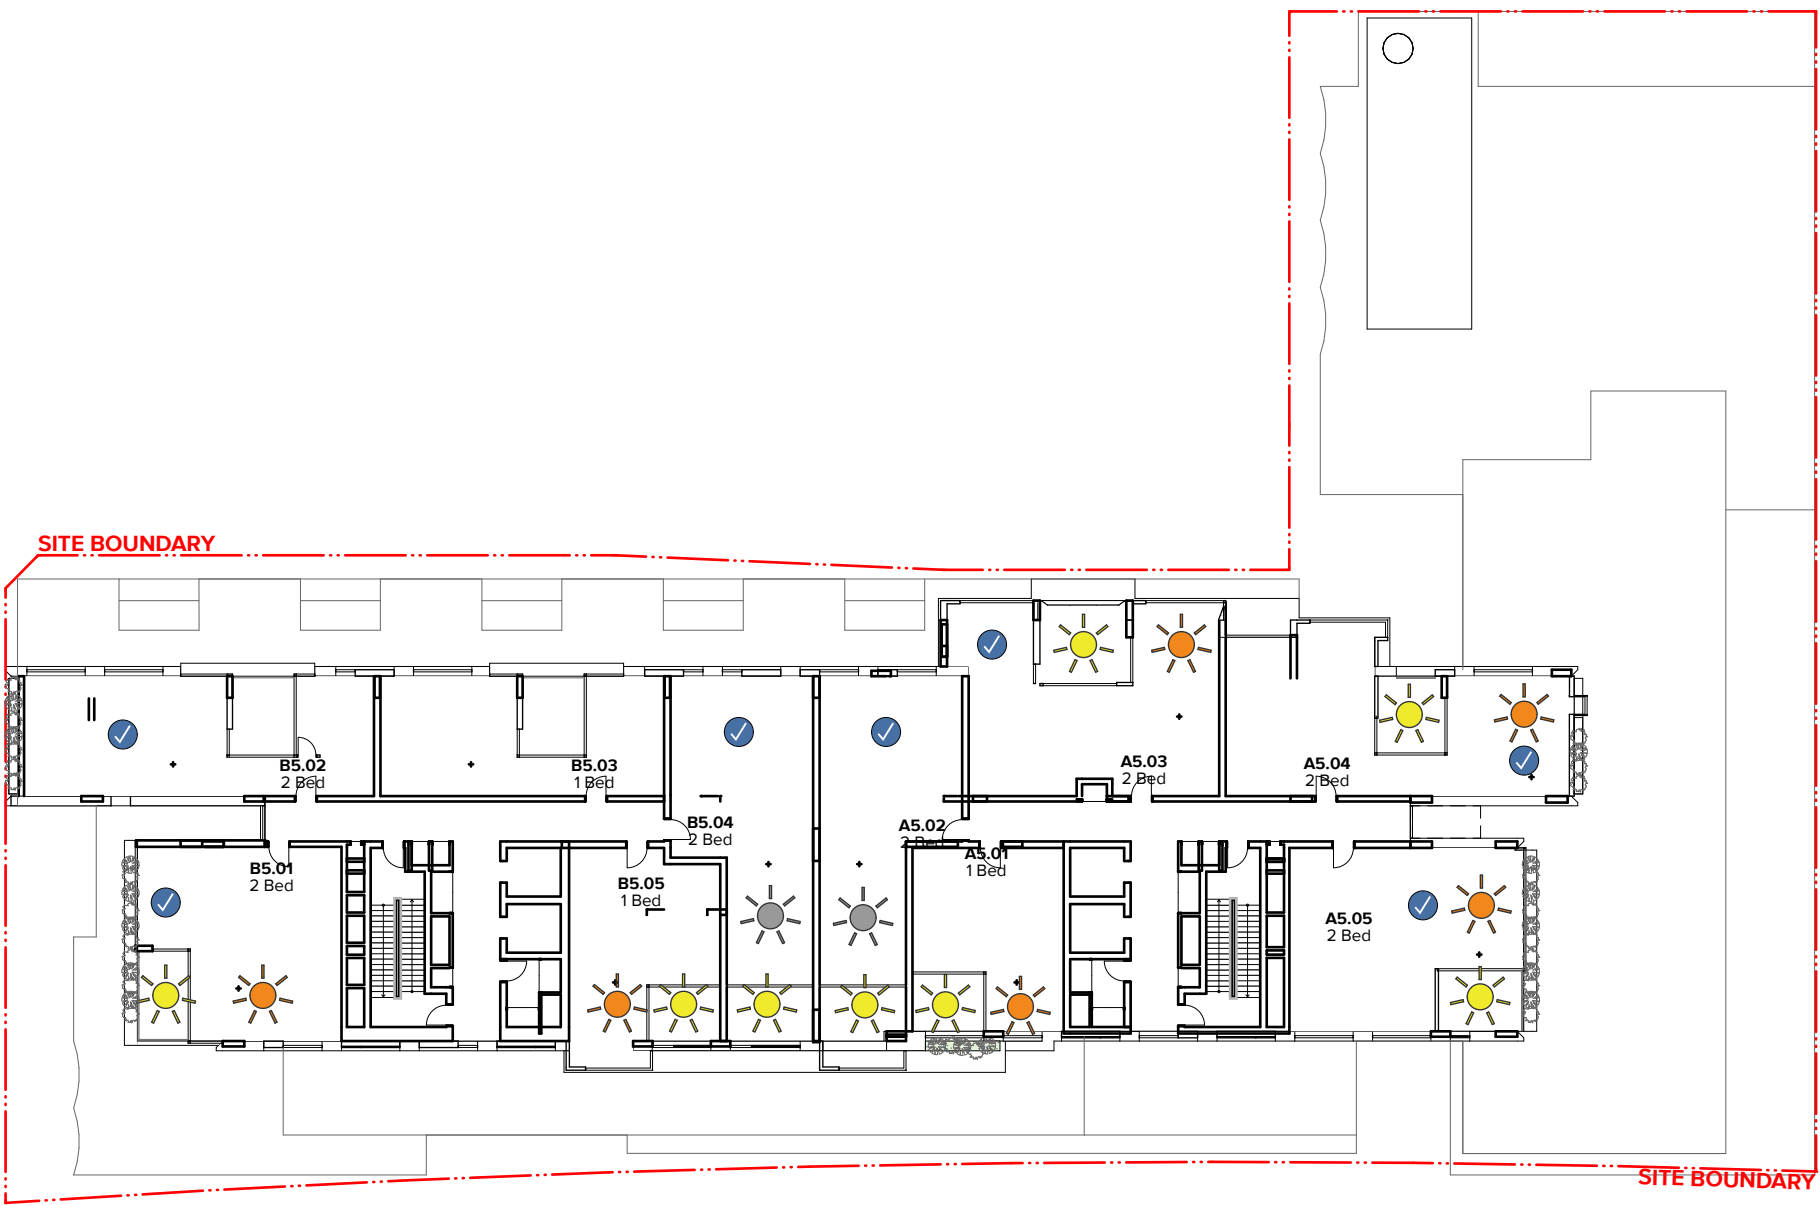


Level 05

Solar Access (Living) :	6
Solar Access (Balcony) :	8
No Direct Sunlight :	2
Cross Ventilation :	7

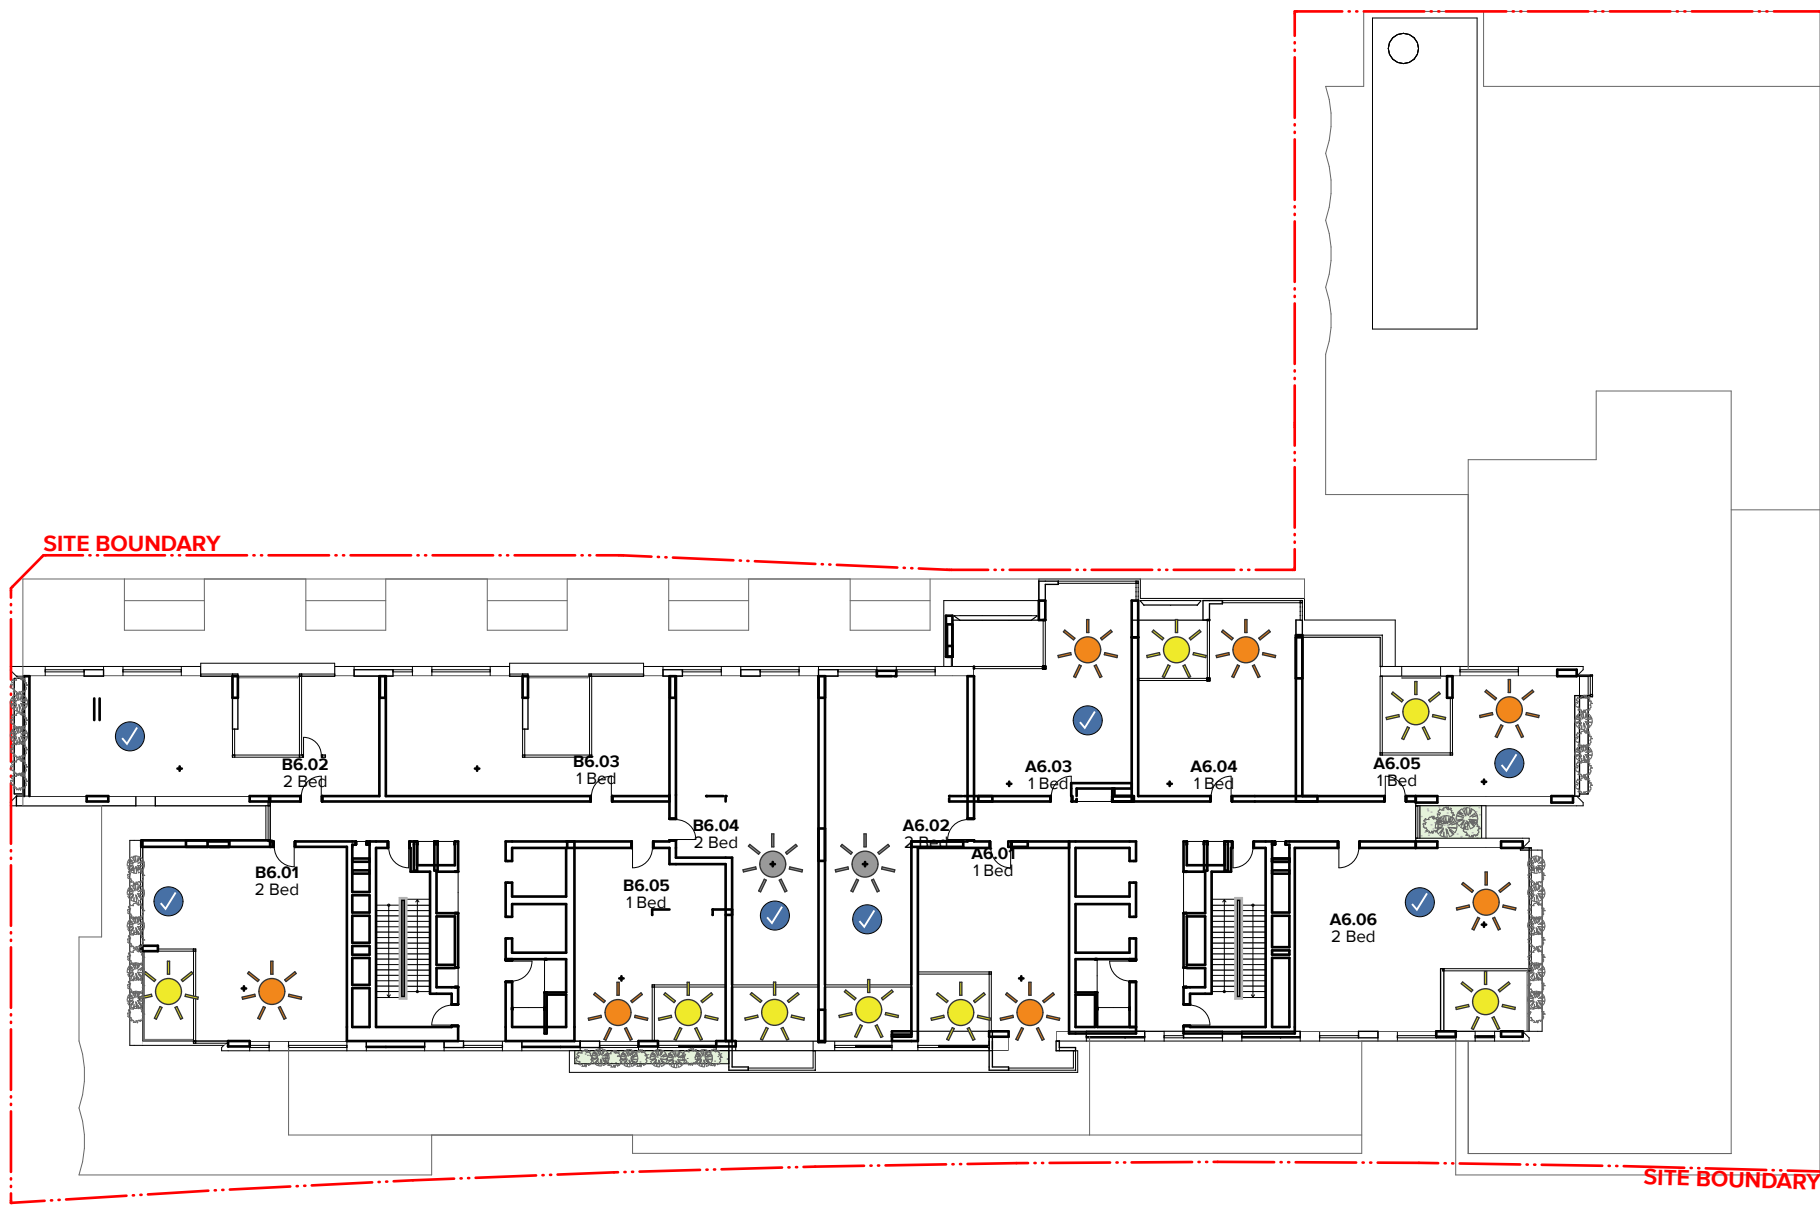

Level 06

Solar Access (Living) :	7
Solar Access (Balcony) :	8
No Direct Sunlight :	2
Cross Ventilation :	7

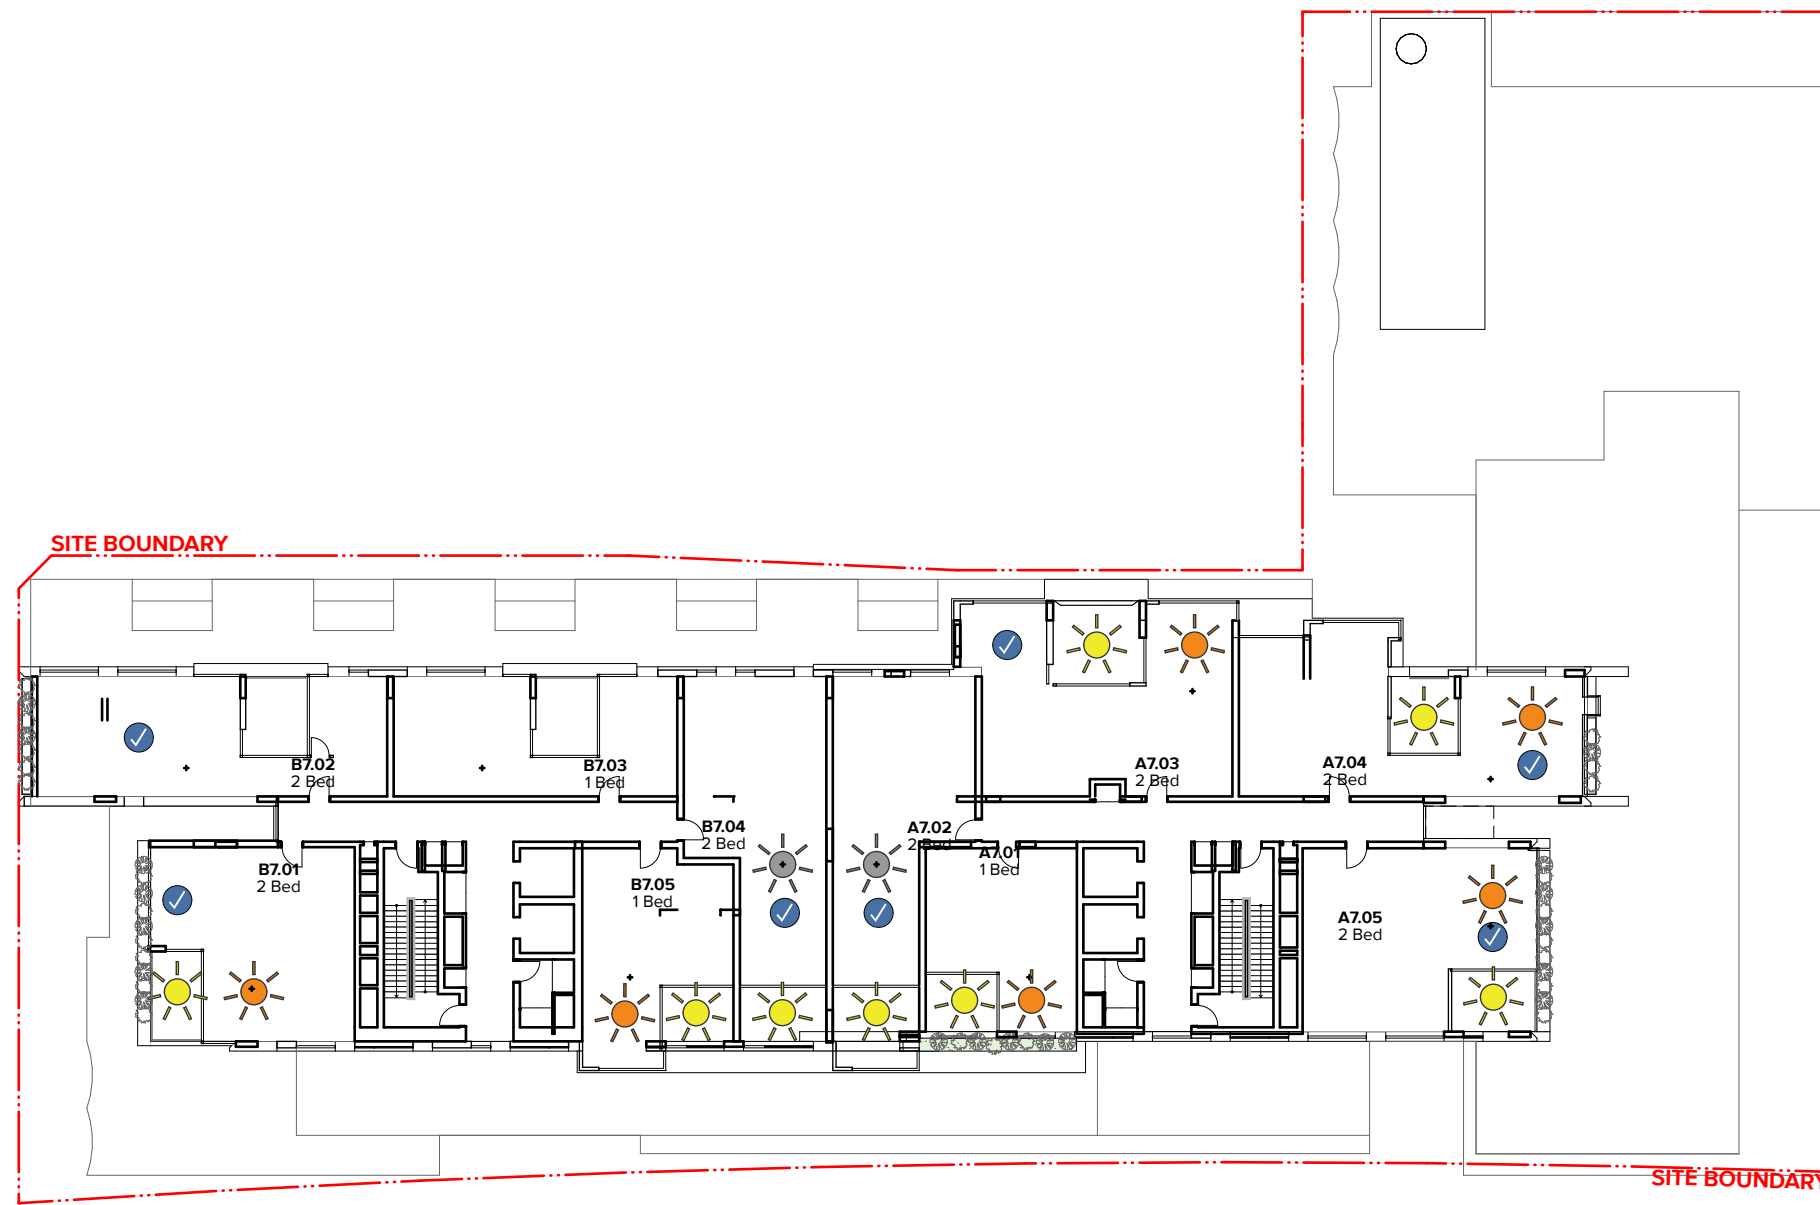

Level 07

Solar Access (Living) :	6
Solar Access (Balcony) :	8
No Direct Sunlight :	2
Cross Ventilation :	7

NOTES
THIS DRAWING IS COPYRIGHT © OF TURNER. NO REPRODUCTION WITHOUT PERMISSION. UNLESS NOTED OTHERWISE THIS DRAWING IS NOT FOR CONSTRUCTION. ALL DIMENSIONS AND LEVELS ARE TO BE CHECKED ON SITE PRIOR TO THE COMMENCEMENT OF WORK. INFORM TURNER OF ANY DISCREPANCIES FOR CLARIFICATION BEFORE PROCEEDING WITH WORK. DRAWINGS ARE NOT TO BE SCALED. USE ONLY FIGURED DIMENSIONS. REFER TO CONSULTANT DOCUMENTATION FOR FURTHER INFORMATION. DWG, IFC AND BIM FILES ARE UNCONTROLLED DOCUMENTS AND ARE ISSUED FOR INFORMATION ONLY.

CLIENT
LYON GROUP AUSTRALIA
Suite 1002, 153 Walker Street North Sydney
NSW 2060



DLCS Quality Endorsed Company ISO 9001:2015, Registration Number 20476
Nonmember Architect Nicholas Turner, ABN 98 394 094 811

Rev Date Approved by Revision Notes
DA01 09.09.21 AC Council Issue

Project Title
Epping Central
59-77 Beecroft Road & 72 Rawson Street Epping NSW 2121 Australia
Drawing Title
Apartment Amenities (ADG)
Solar Access and Ventilation Sheet 01

Scale
1:350 @A1, 50% @A3
Status
For Information
Project No.
20053
Dwg No.
DA-720-001
Drawn by
ACKNYO.MP
Rev.
DA01

TURNER

Level 7 ONE Oxford Street
Darlinghurst NSW 2010
AUSTRALIA
T +61 2 8668 0000
F +61 2 8668 0068
turnerinfo.com.au