



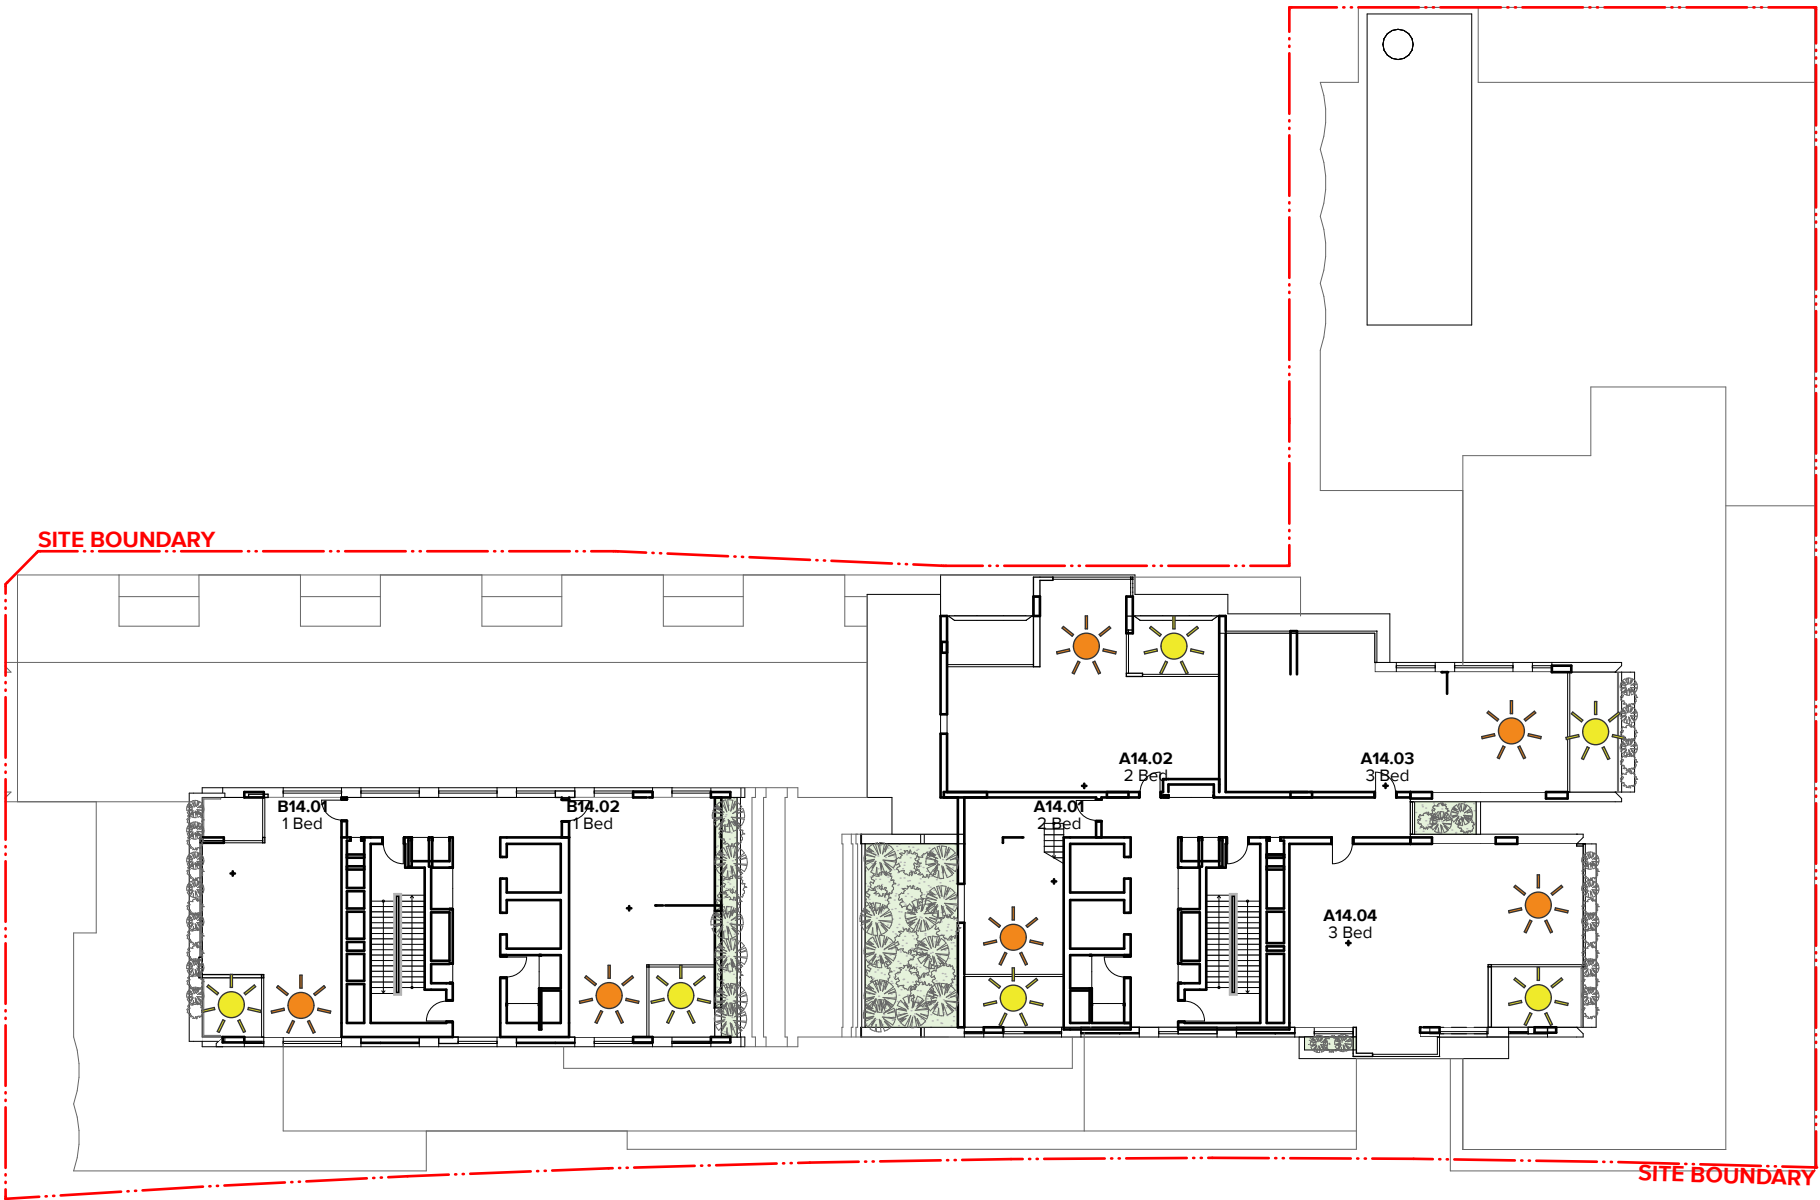


### Level 14

|                          |   |
|--------------------------|---|
| Solar Access (Living) :  | 6 |
| Solar Access (Balcony) : | 6 |
| No Direct Sunlight :     | 0 |
| Cross Ventilation :      | 0 |

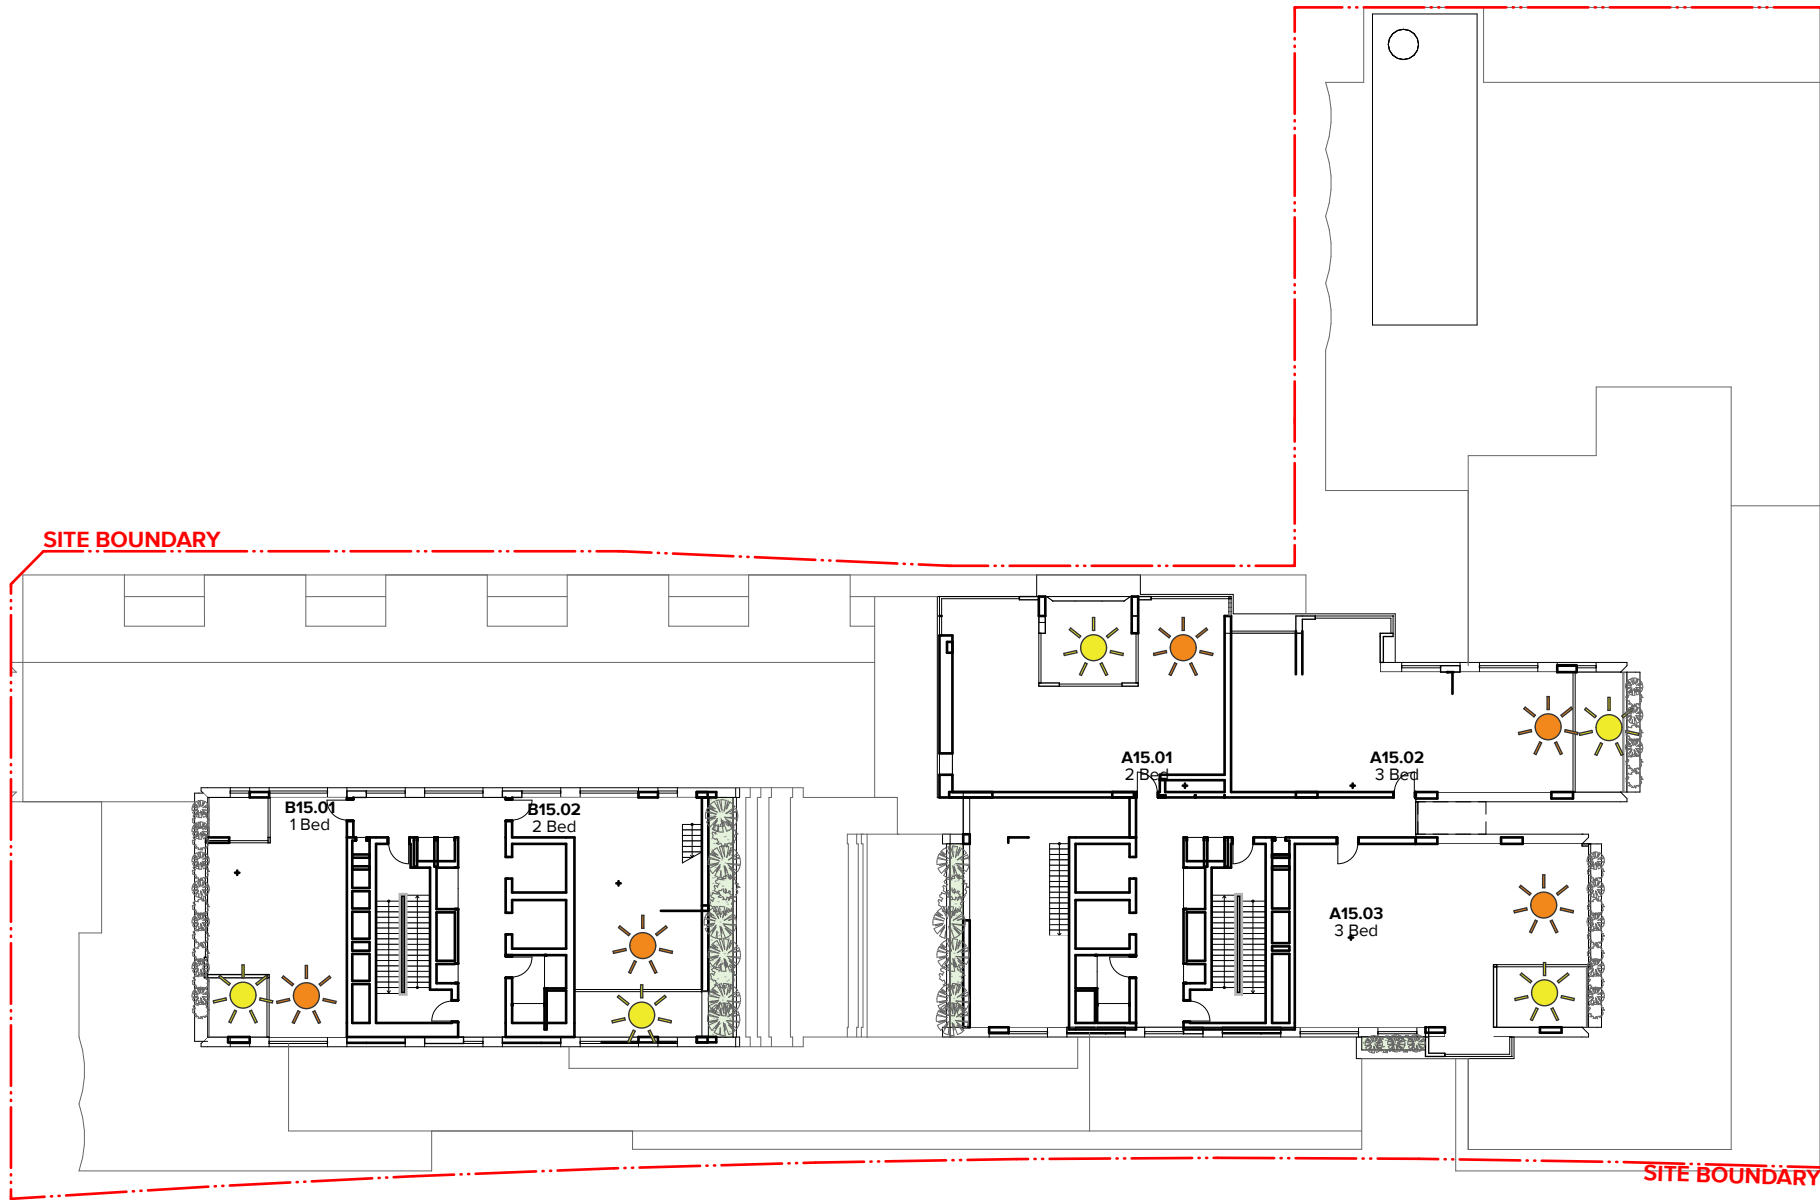


### Level 15

|                          |   |
|--------------------------|---|
| Solar Access (Living) :  | 5 |
| Solar Access (Balcony) : | 5 |
| No Direct Sunlight :     | 0 |
| Cross Ventilation :      | 0 |

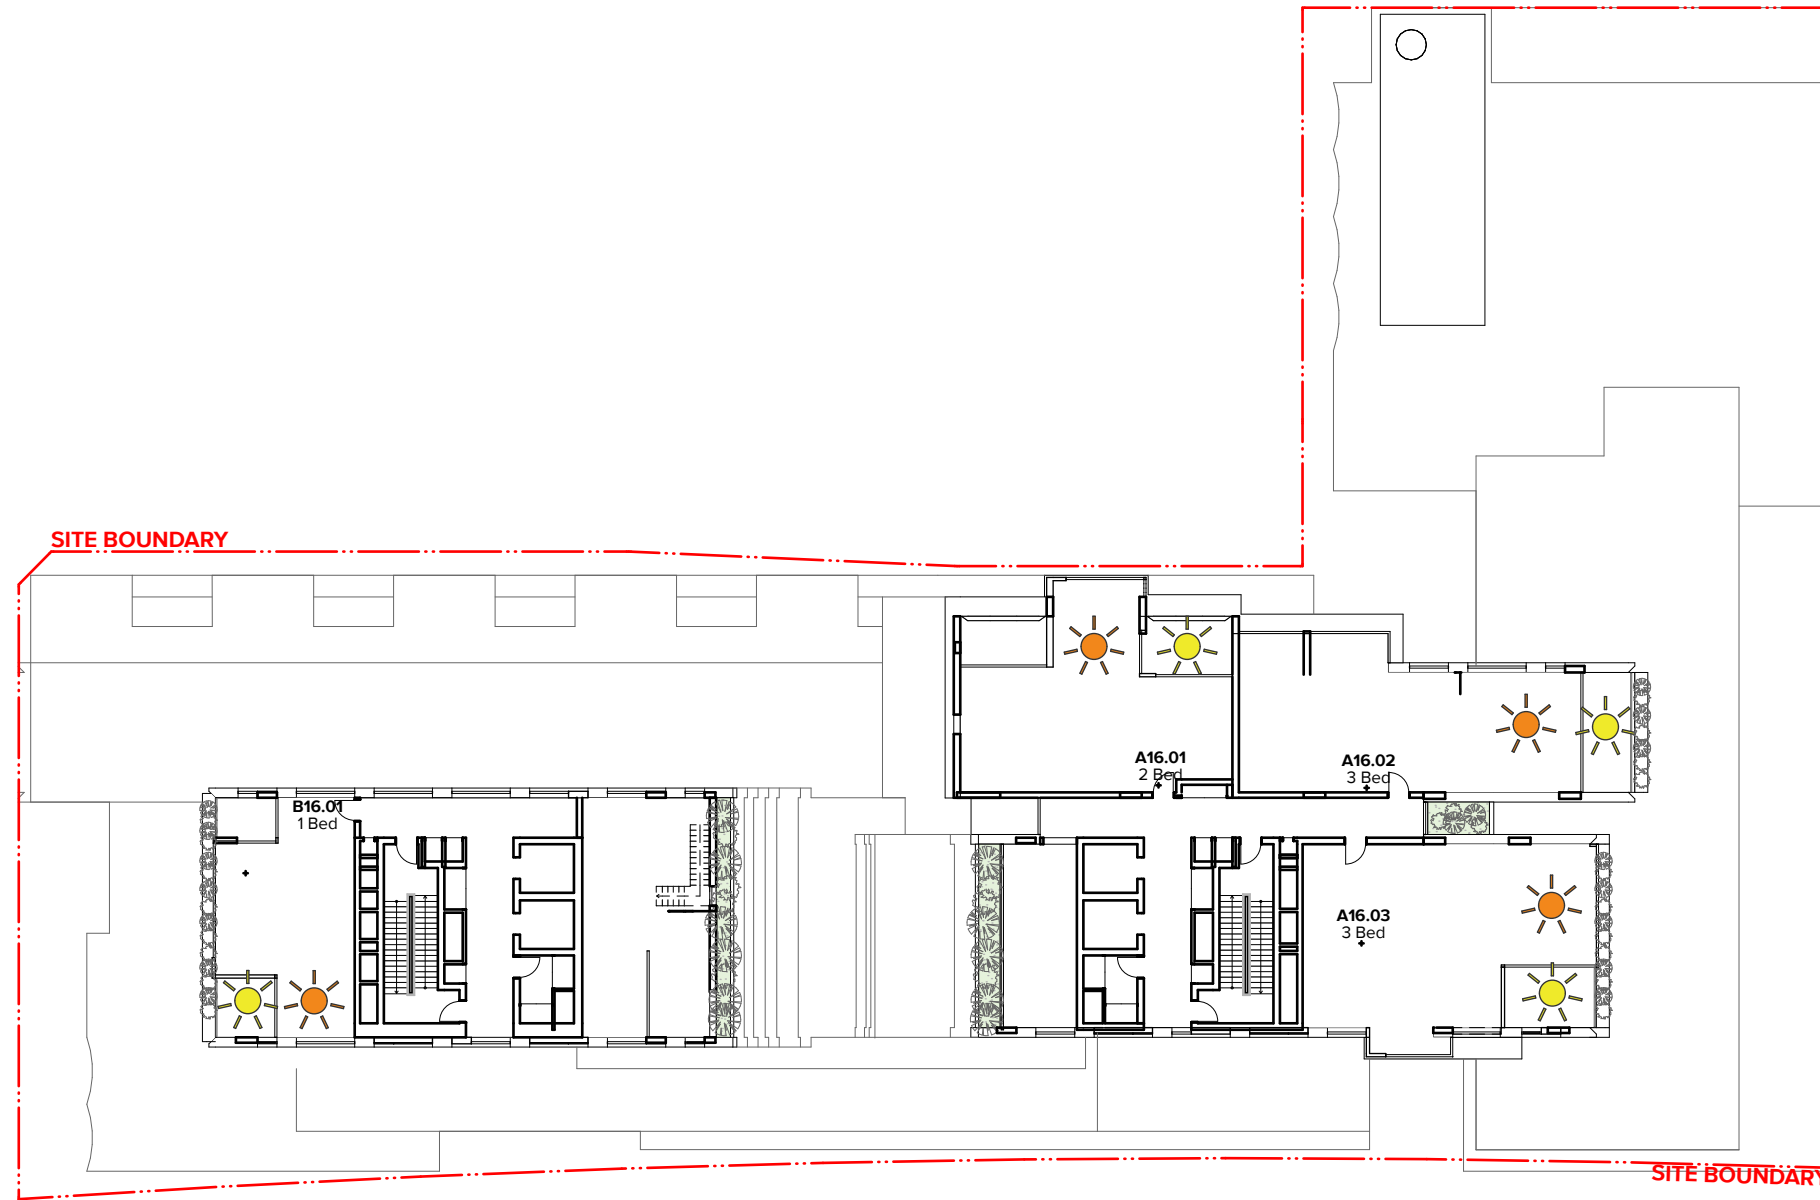


### Level 16

|                          |   |
|--------------------------|---|
| Solar Access (Living) :  | 4 |
| Solar Access (Balcony) : | 4 |
| No Direct Sunlight :     | 0 |
| Cross Ventilation :      | 0 |

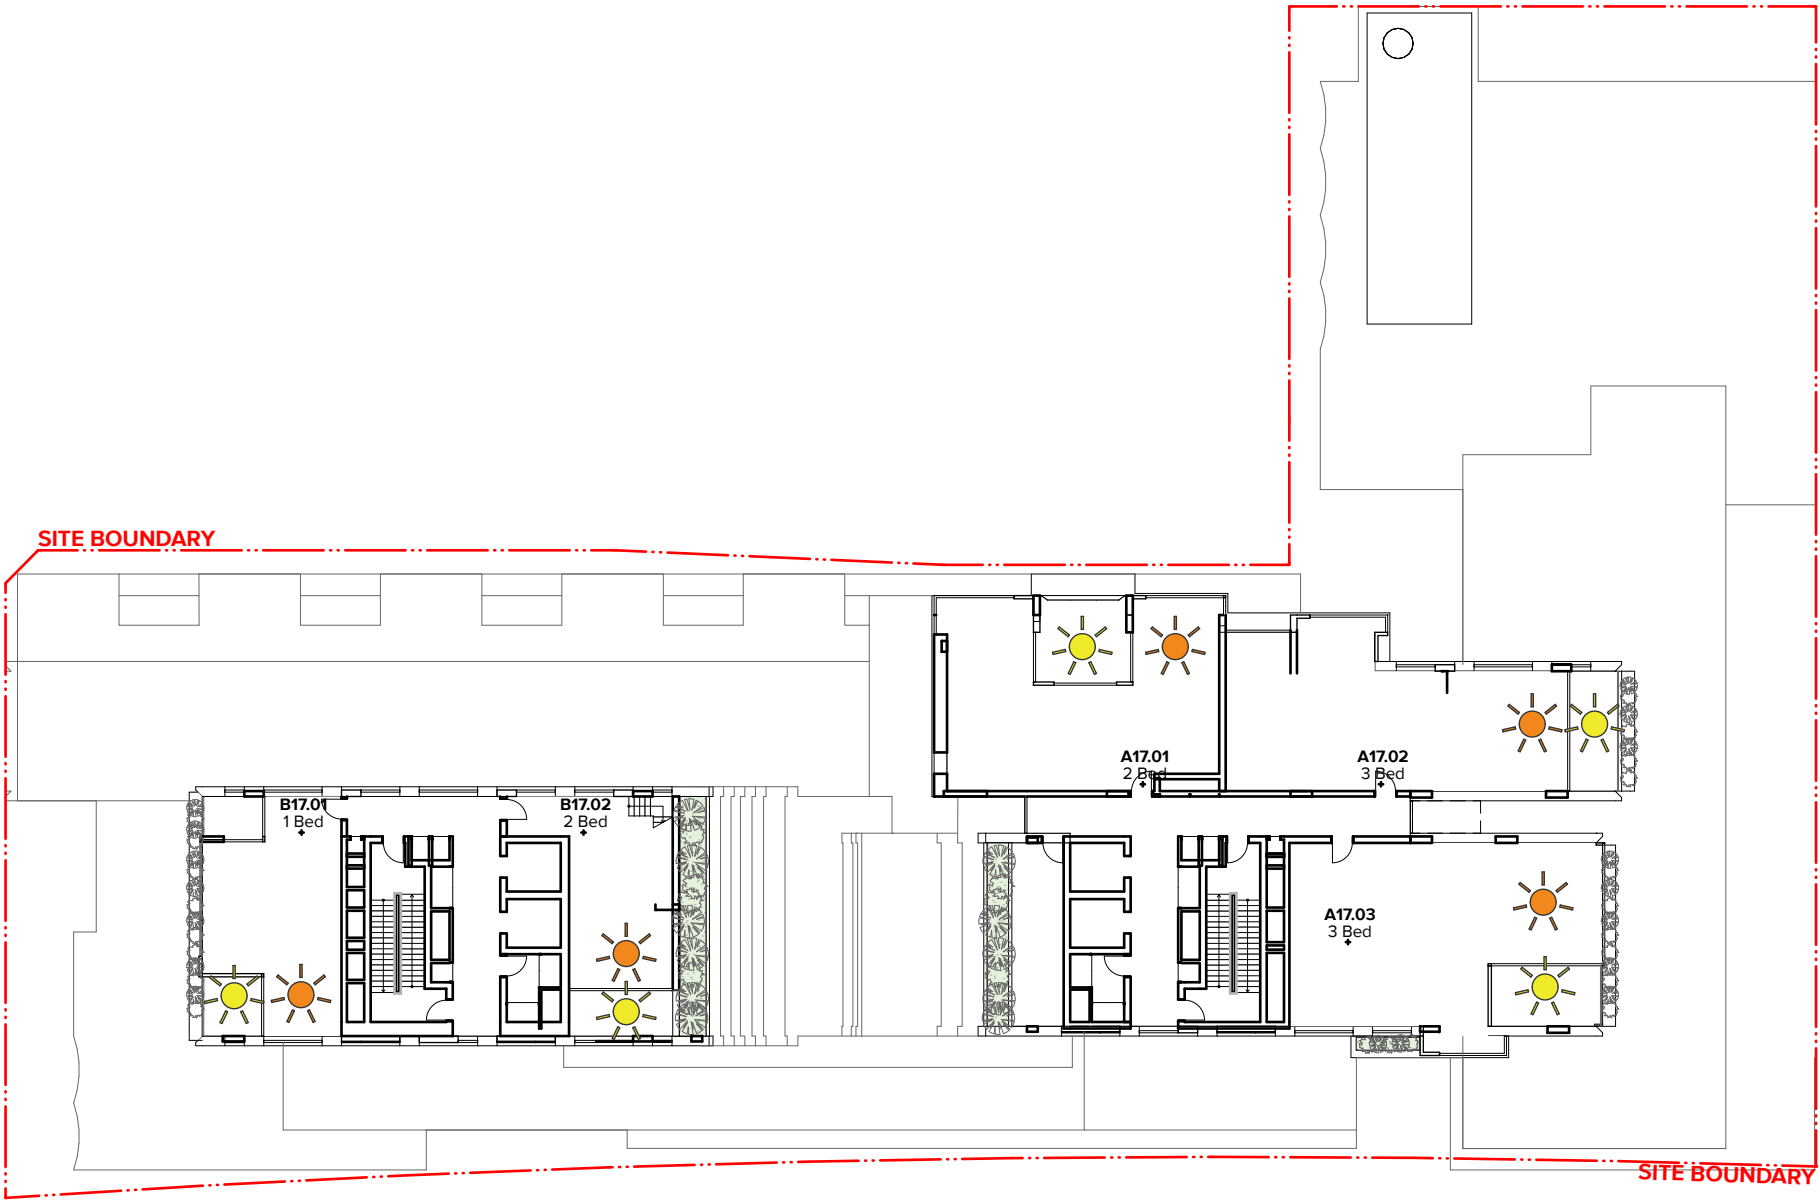


### Level 17

|                          |   |
|--------------------------|---|
| Solar Access (Living) :  | 5 |
| Solar Access (Balcony) : | 5 |
| No Direct Sunlight :     | 0 |
| Cross Ventilation :      | 0 |

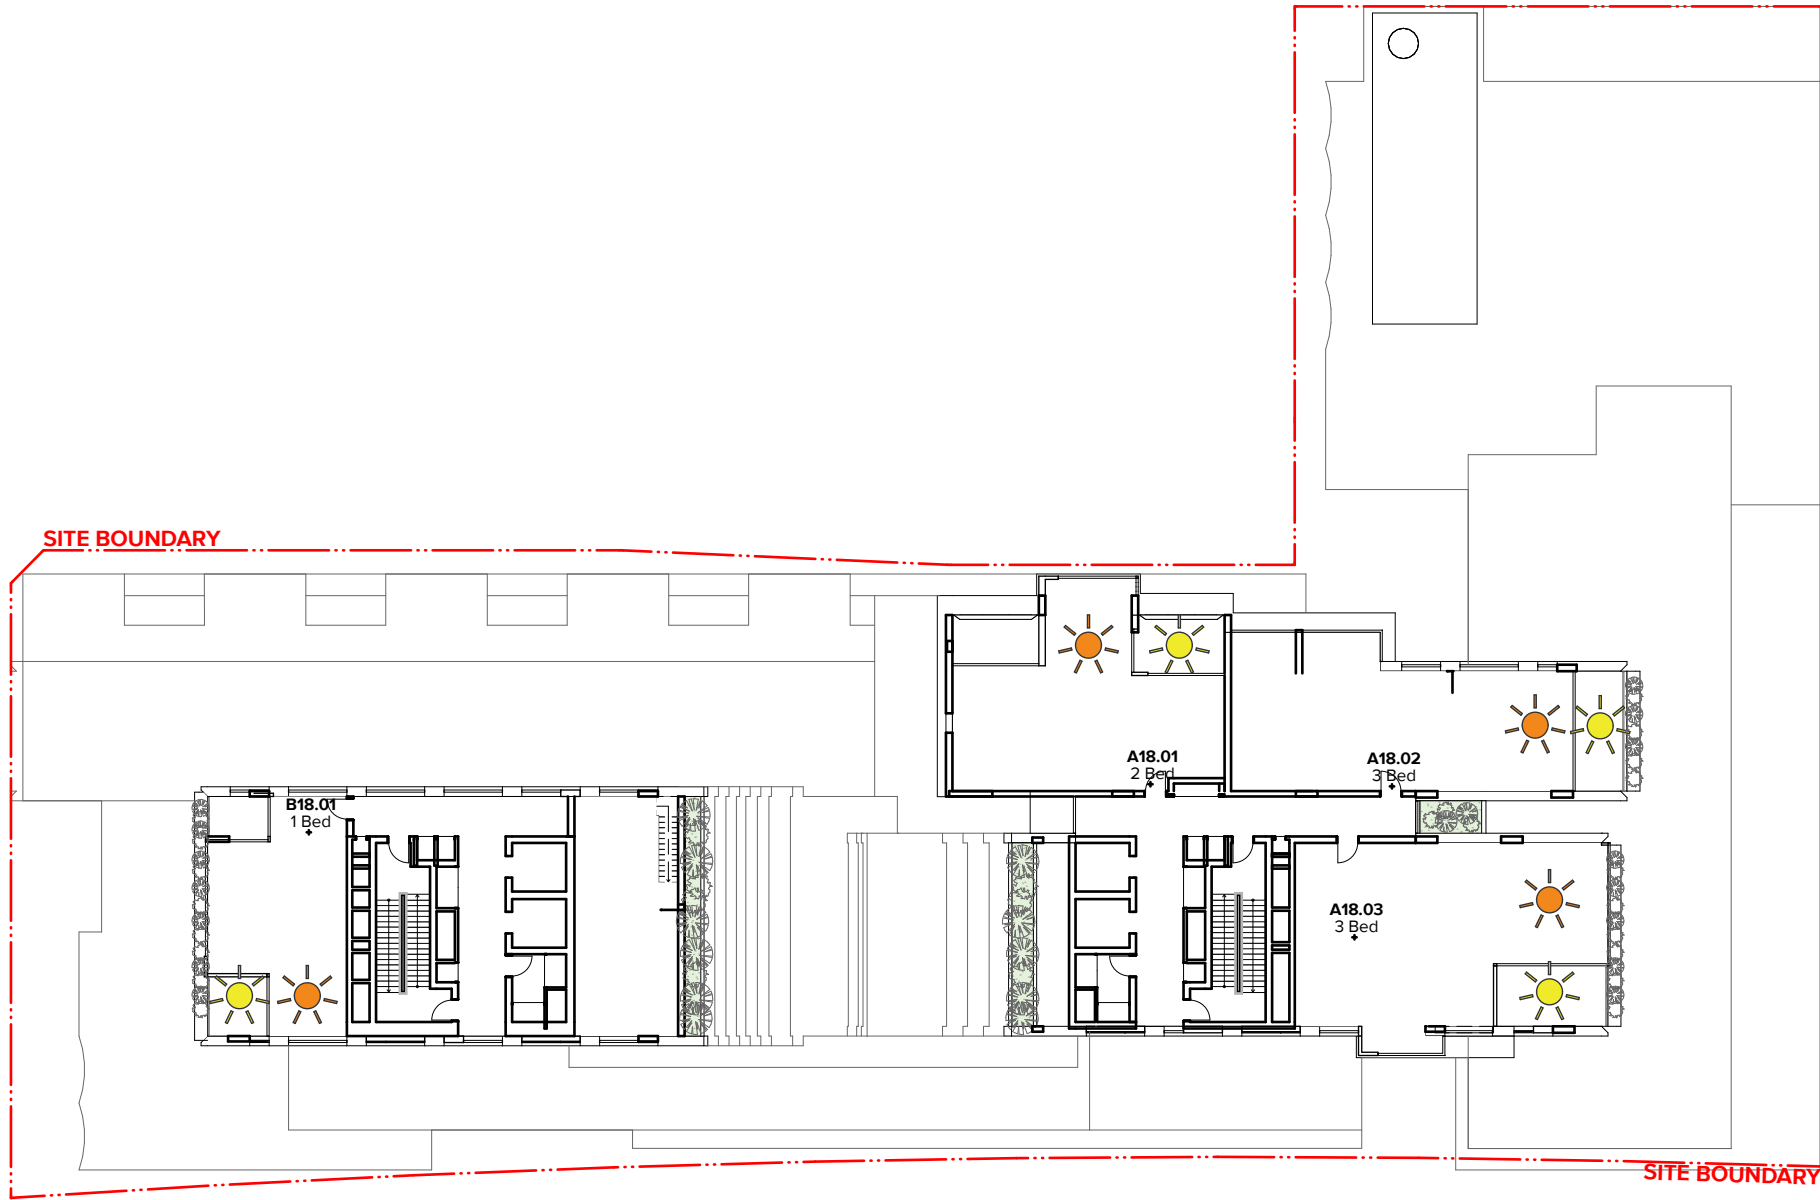

### Level 18

|                          |   |
|--------------------------|---|
| Solar Access (Living) :  | 4 |
| Solar Access (Balcony) : | 4 |
| No Direct Sunlight :     | 0 |
| Cross Ventilation :      | 0 |

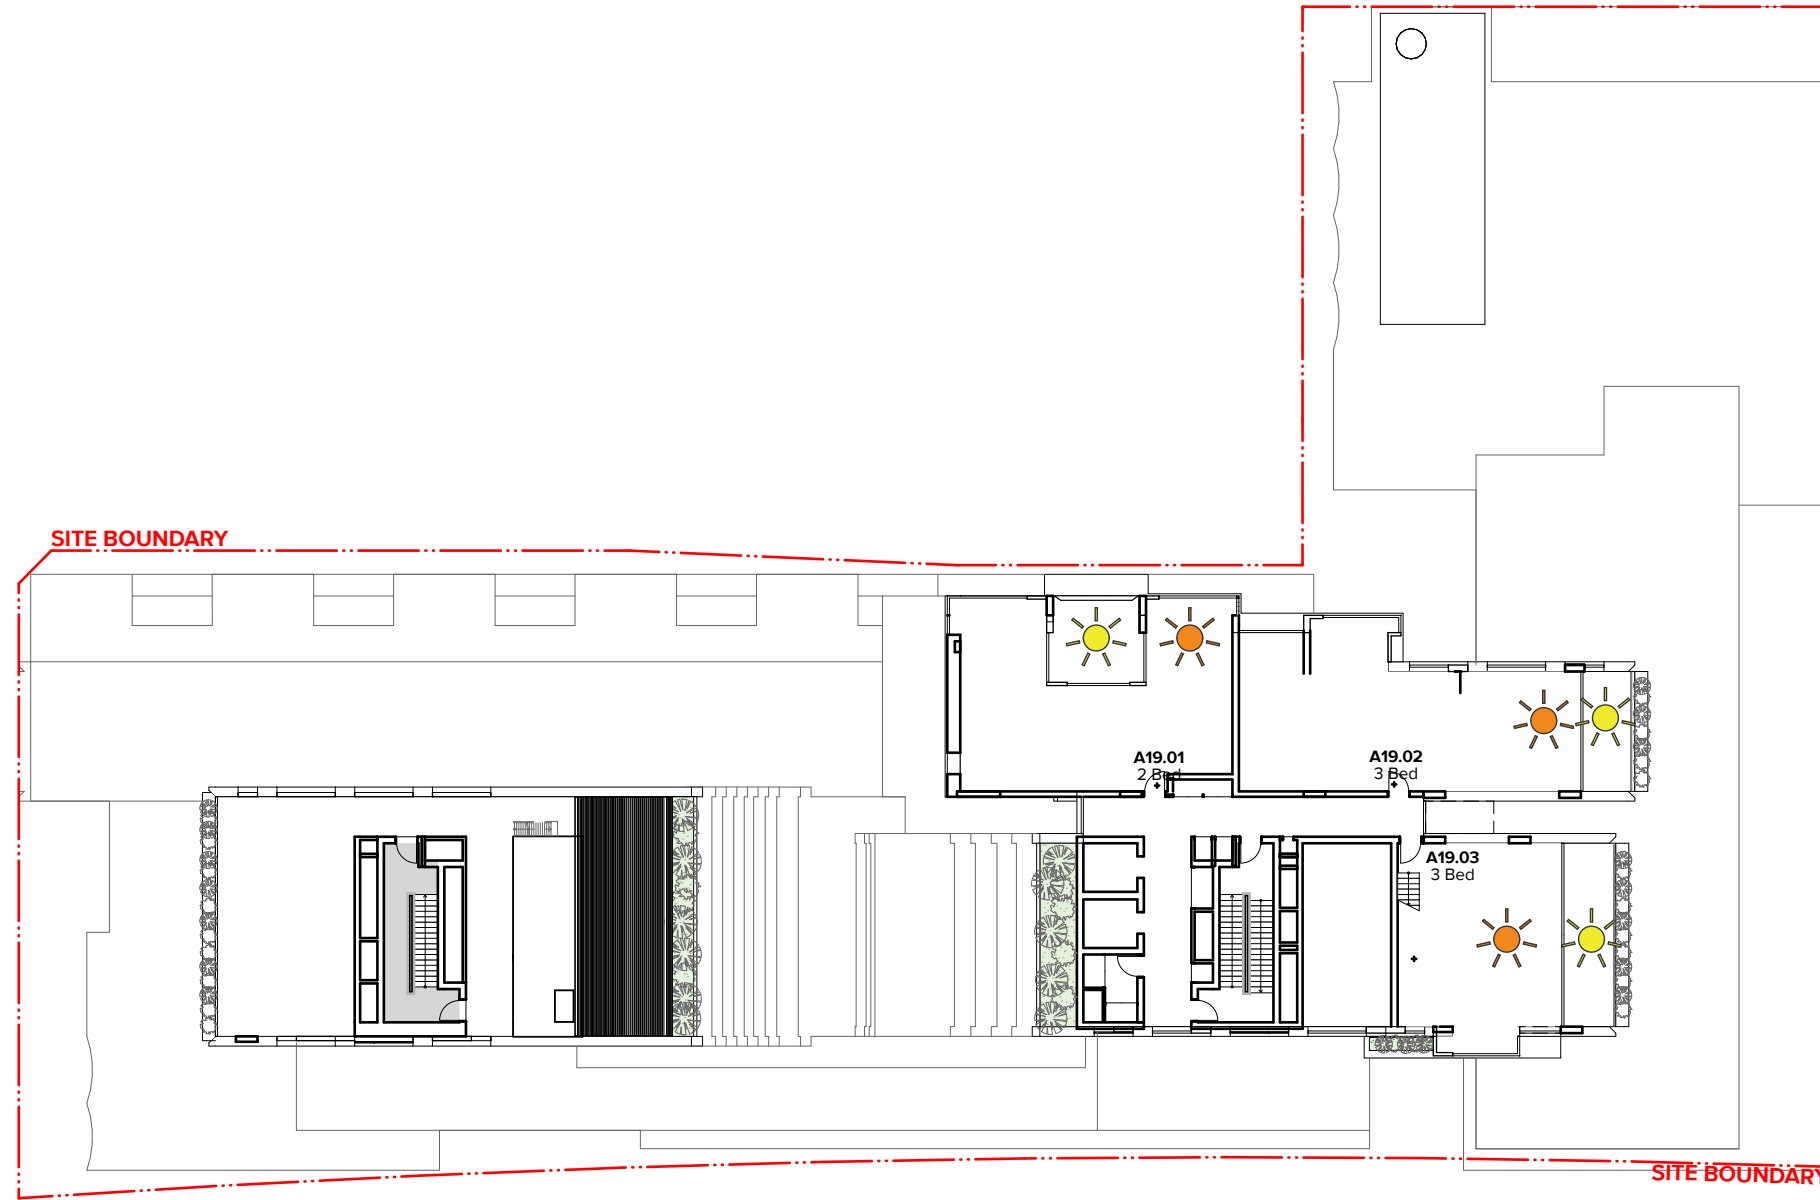

### Level 19

|                          |   |
|--------------------------|---|
| Solar Access (Living) :  | 3 |
| Solar Access (Balcony) : | 3 |
| No Direct Sunlight :     | 0 |
| Cross Ventilation :      | 0 |

**NOTES**  
THIS DRAWING IS COPYRIGHT © OF TURNER. NO REPRODUCTION WITHOUT PERMISSION. UNLESS NOTED OTHERWISE THIS DRAWING IS NOT FOR CONSTRUCTION. ALL DIMENSIONS AND LEVELS ARE TO BE CHECKED ON SITE PRIOR TO THE COMMENCEMENT OF WORK. INFORM TURNER OF ANY DISCREPANCIES FOR CLARIFICATION BEFORE PROCEEDING WITH WORK. DRAWINGS ARE NOT TO BE SCALED. USE ONLY FIGURED DIMENSIONS. REFER TO CONSULTANT DOCUMENTATION FOR FURTHER INFORMATION. DWG, IFC AND BIM FILES ARE UNCONTROLLED DOCUMENTS AND ARE ISSUED FOR INFORMATION ONLY.

**CLIENT**  
**LYON GROUP AUSTRALIA**  
Suite 1002, 153 Walker Street North Sydney  
NSW 2060



DLCS Quality Endorsed Company ISO 9001:2015, Registration Number 20476  
Notwithstanding to whomsoever, 18/05/2019, 18/05/2019, 18/05/2019

|      |          |             |                |
|------|----------|-------------|----------------|
| Rev  | Date     | Approved by | Revision Notes |
| DA01 | 09/09/21 | AC          | Council Issue  |

Project Title  
**Epping Central**  
59-77 Beecroft Road & 72 Rawson Street Epping NSW 2121 Australia

Drawing Title  
**Apartment Amenities (ADG)**  
**Solar Access and Ventilation Sheet 03**

|                                   |                              |                                 |           |
|-----------------------------------|------------------------------|---------------------------------|-----------|
| Scale<br><b>1:350 @A1, 50%@A3</b> | Project No.<br><b>20053</b>  | Drawn by<br><b>AC/KIN/LO/MP</b> | North<br> |
| Status<br><b>For Information</b>  | Dwg No.<br><b>DA-720-003</b> | Rev.<br><b>DA01</b>             |           |

**TURNER**

Level 7 ONE Oxford Street  
Darlinghurst NSW 2010  
AUSTRALIA  
T +61 2 8558 0200  
F +61 2 8558 0268  
turner@tdo.com.au