




1 June 21st 9am

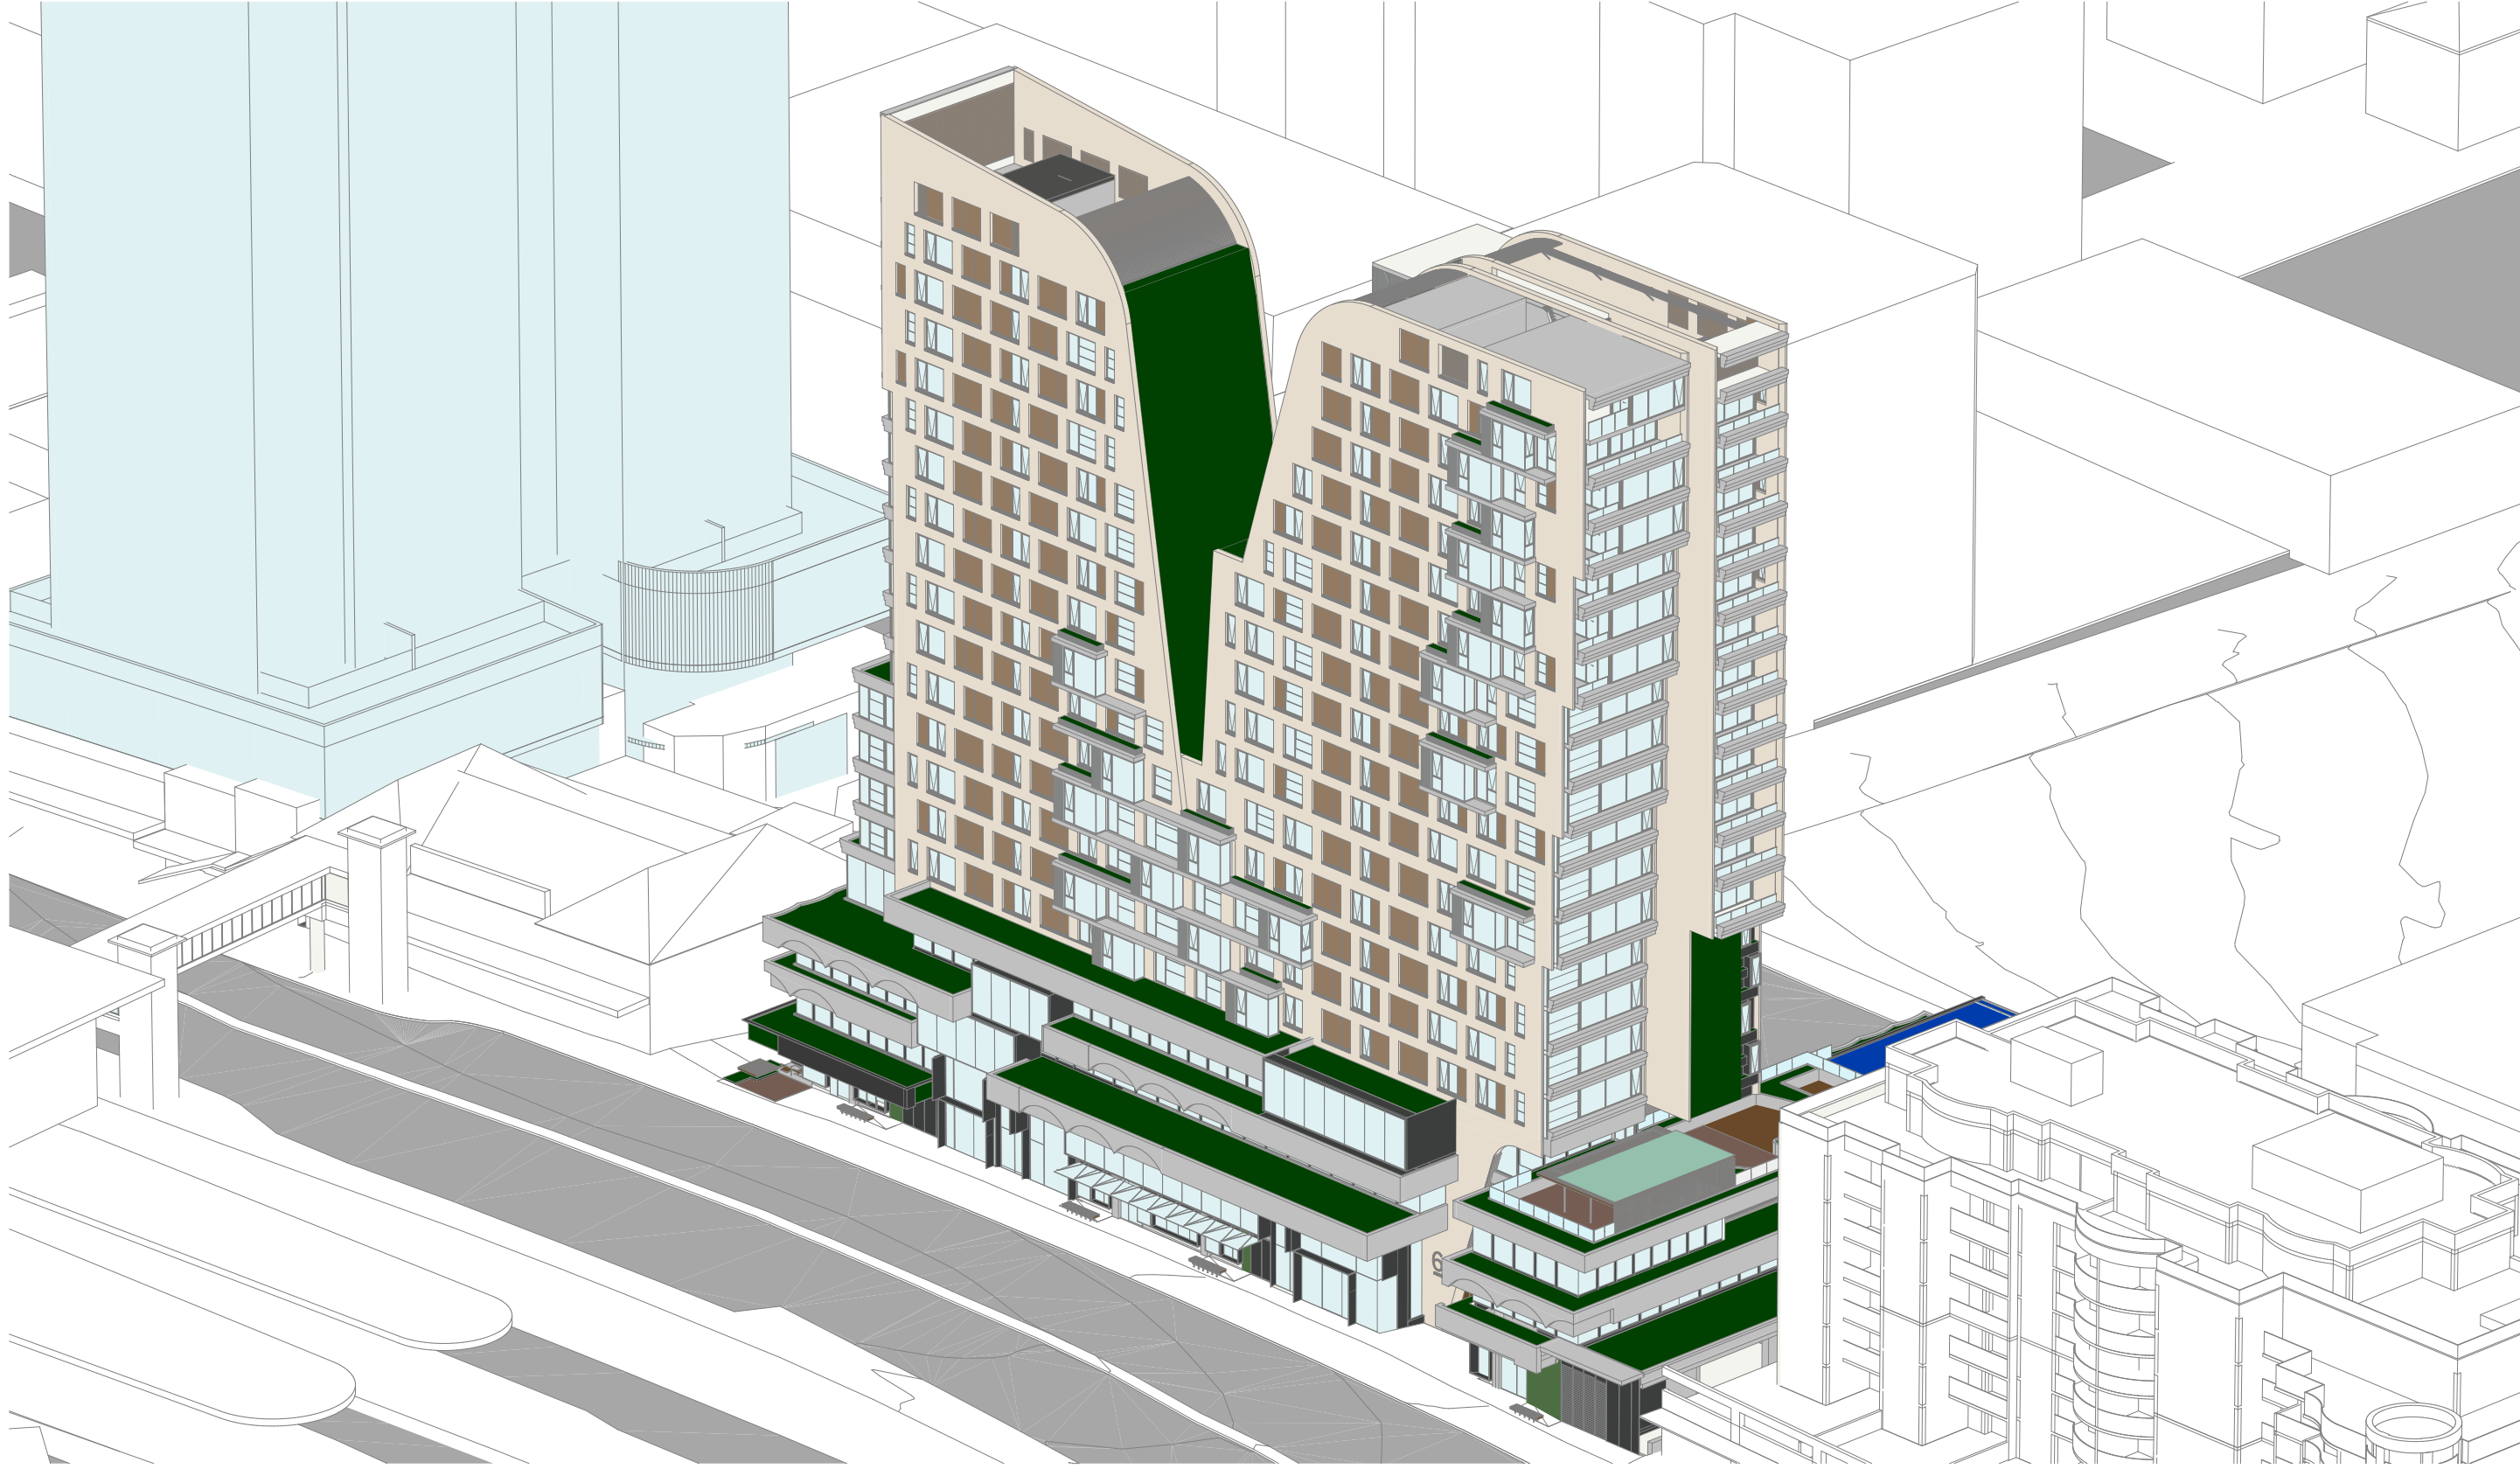

2 June 21st 10am

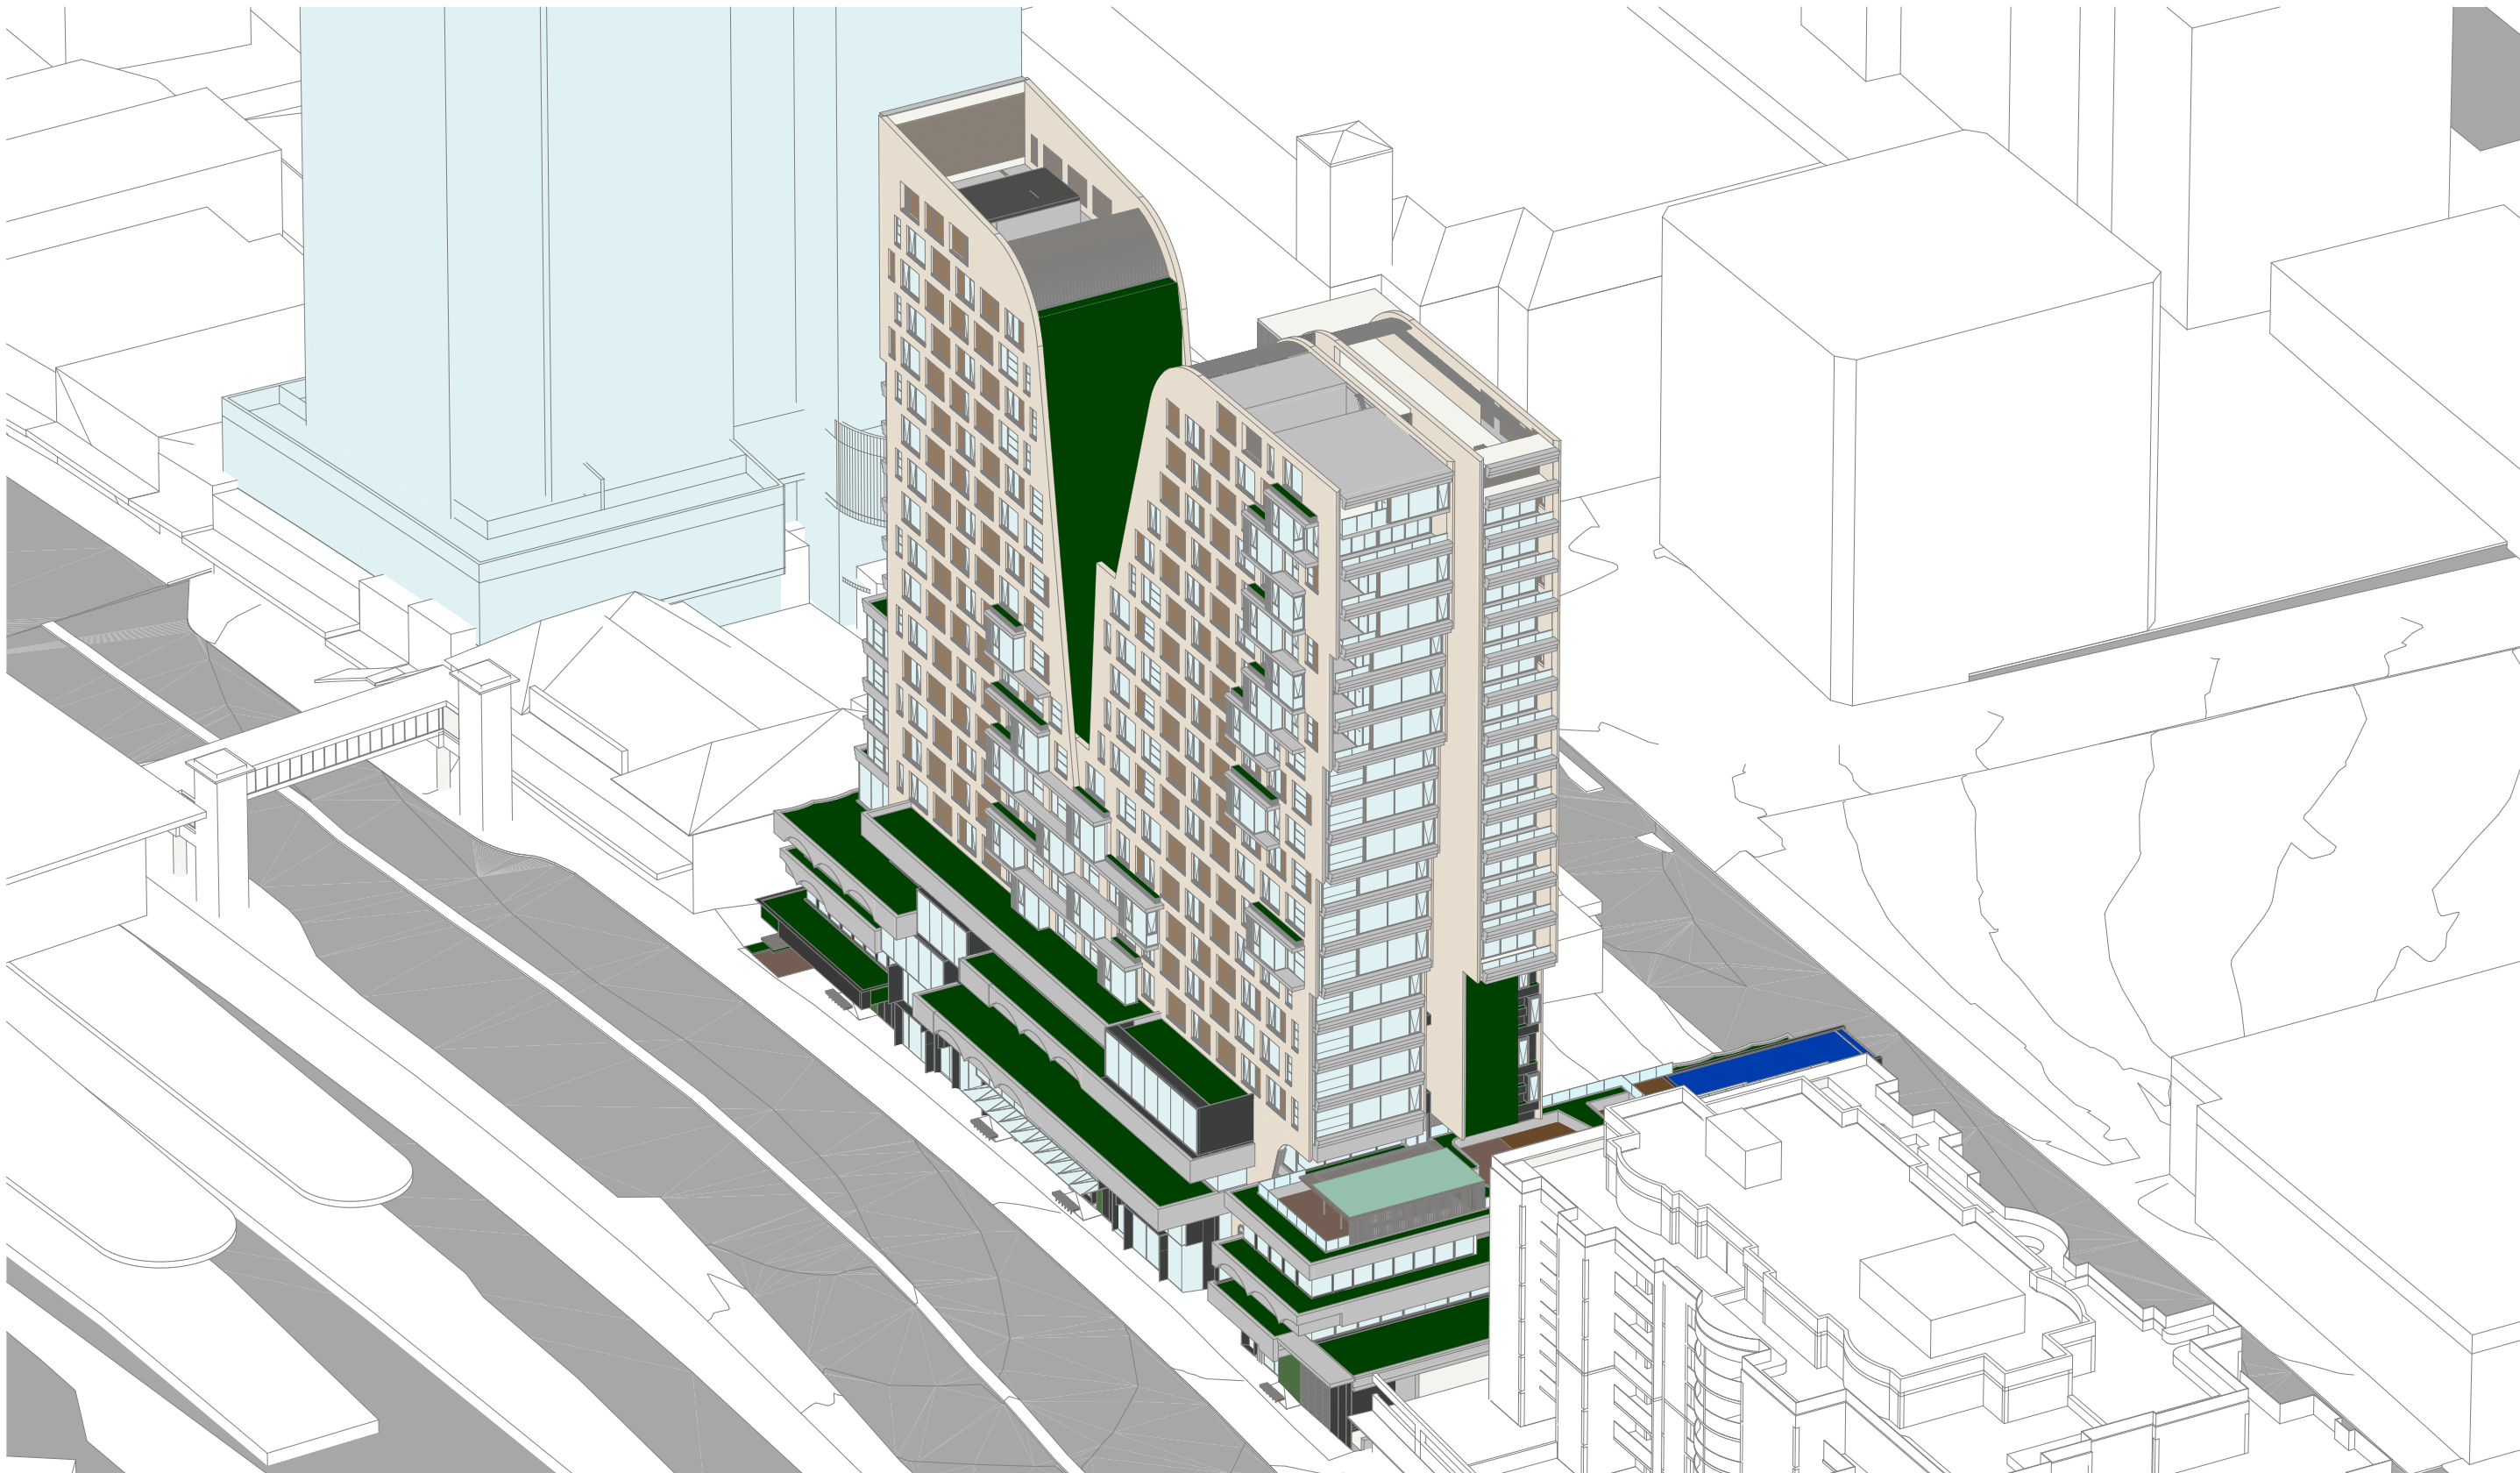

3 June 21st 11am

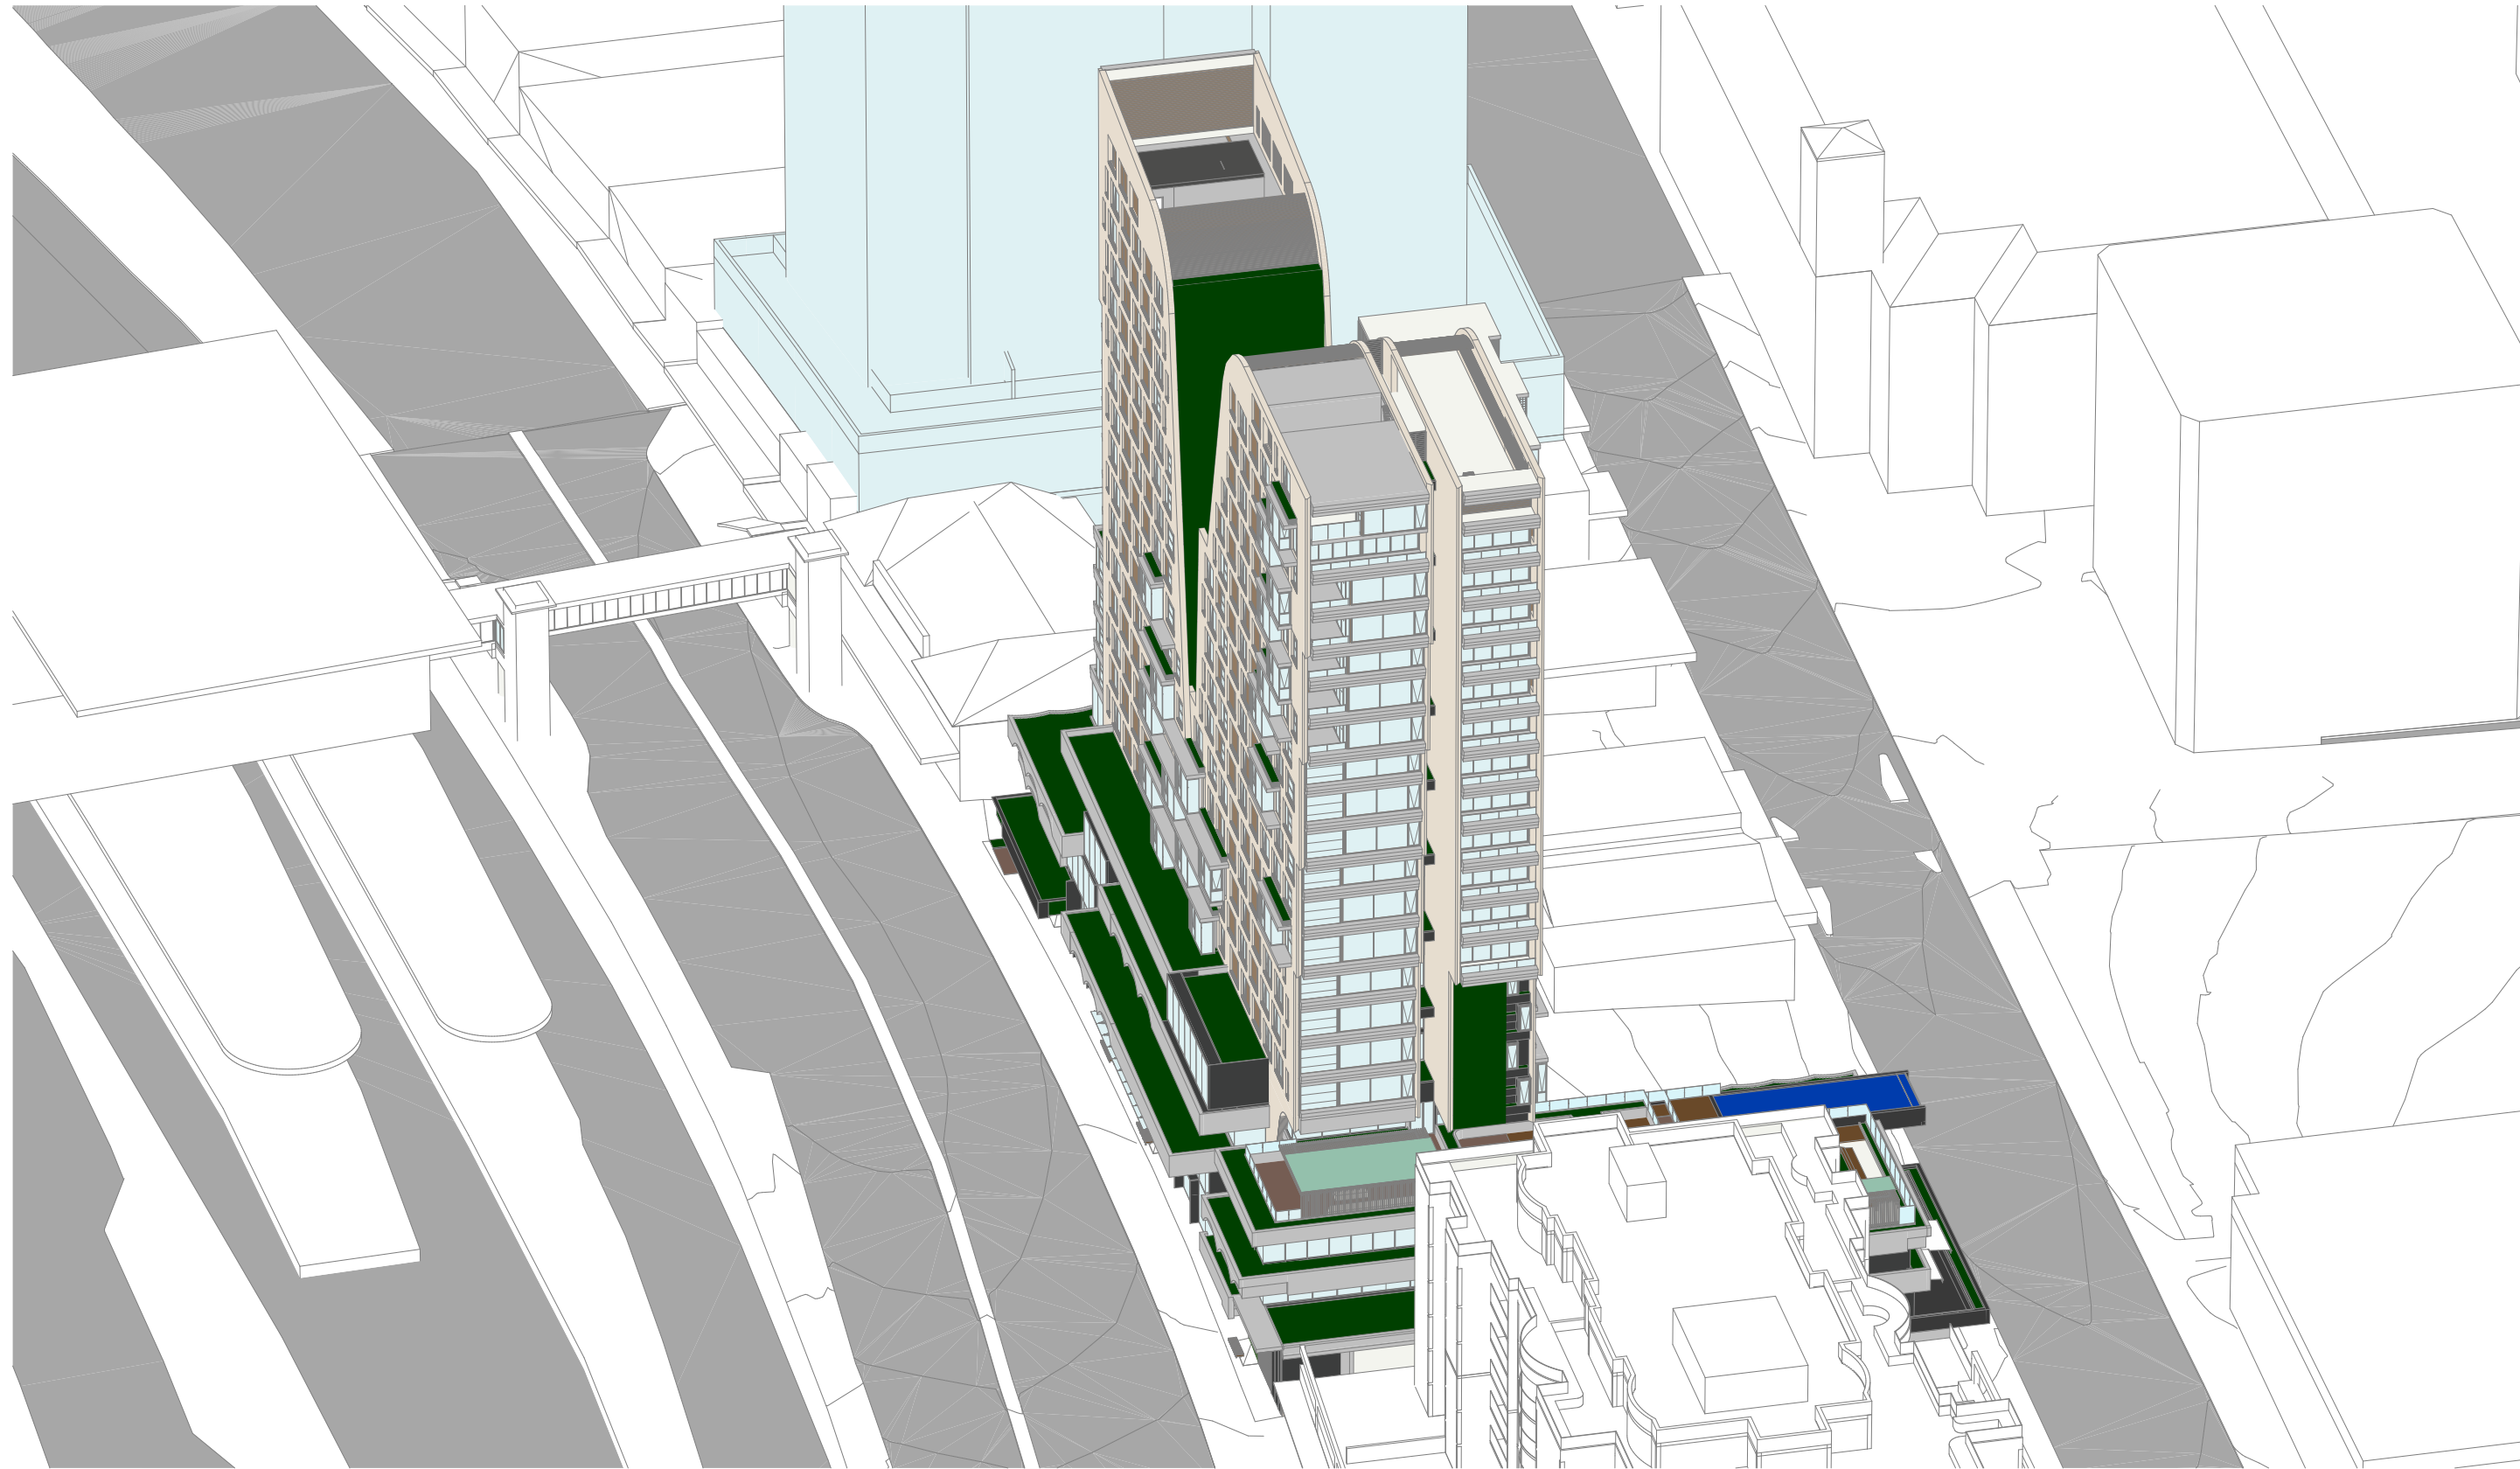

4 June 21 12pm

NOTES
THIS DRAWING IS COPYRIGHT © OF TURNER. NO REPRODUCTION WITHOUT PERMISSION. UNLESS NOTED OTHERWISE THIS DRAWING IS NOT FOR CONSTRUCTION. ALL DIMENSIONS AND LEVELS ARE TO BE CHECKED ON SITE PRIOR TO THE COMMENCEMENT OF WORK. INQUIRE TURNER OF ANY DISCREPANCIES FOR CLARIFICATION BEFORE PROCEEDING WITH WORK. DRAWINGS ARE NOT TO BE SCALED. USE ONLY FIGURED DIMENSIONS. REFER TO CONSULTANT DOCUMENTATION FOR FURTHER INFORMATION. DWG, IFC AND BIM FILES ARE UNCONTROLLED DOCUMENTS AND ARE ISSUED FOR INFORMATION ONLY.

CLIENT
LYON GROUP AUSTRALIA
Suite 1002, 153 Walker Street North Sydney
NSW 2060



DLCS Quality Endorsed Company ISO 9001:2015, Registration Number 20476
Notwithstanding to whomsoever, Nicholas Turner 6885, APN 98-294-284-811

Rev	Date	Approved by	Revision Notes
DA01	09.09.21	AC	Council Issue

Project Title
Epping Central
59-77 Beecroft Road & 72 Rawson Street Epping NSW 2121 Australia

Drawing Title
Sun Eye Diagrams
Sun Eye Diagram June 21st

Scale
@A1, 50%@A3
Status
For Information

Project No.
20053
Dwg No.
DA-795-001

Drawn by
AC/KIN/YO/MP
Rev.
DA01



TURNER

Level 7 ONE Oxford Street
Sydney NSW 2010
AUSTRALIA
T +61 2 8558 0000
F +61 2 8558 0088
turnerstudio.com.au