




CONTAINER STACKING PLAN

PORT BOTANY, NSW, 2036

JOB REFERENCE: JTS-100
CLIENT NAME: TYNE CONTAINER SERVICES




PREPARED BY:

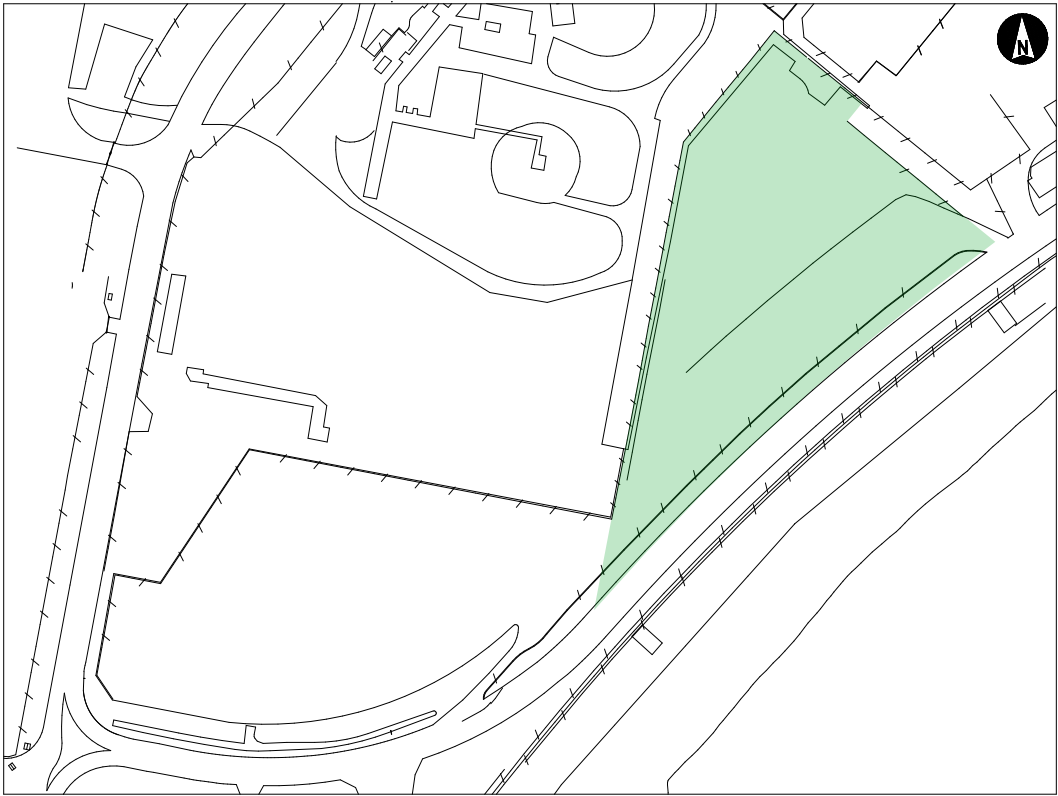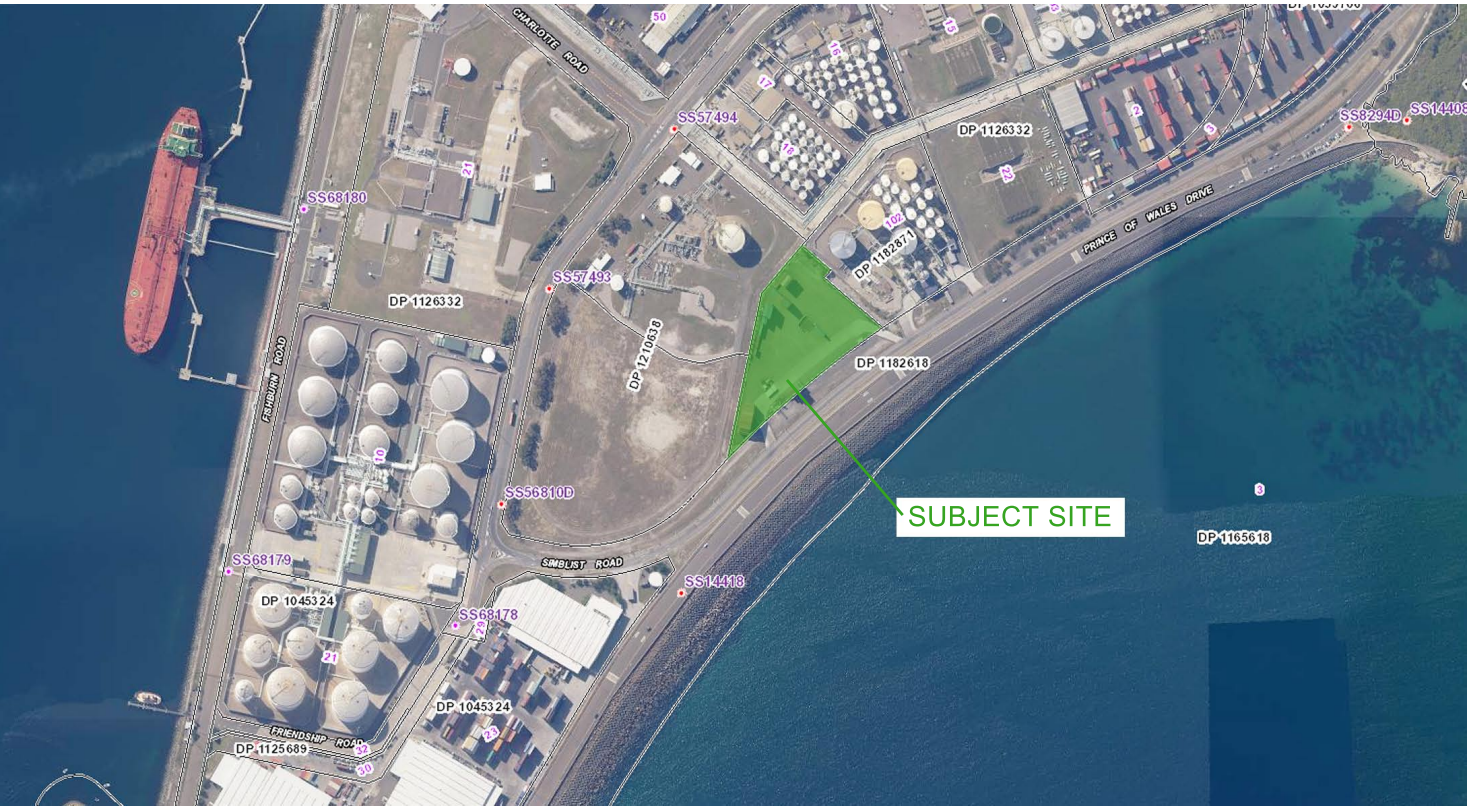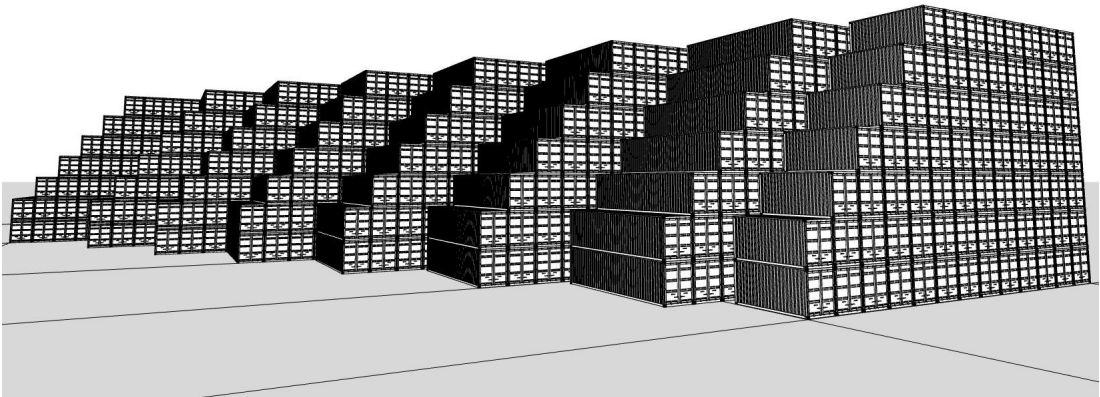

Subject Site 2 - Lot 101, DP1182871

Container Schedule			
TYPE	QTY	LONG ELEVATION	SHORT ELEVATION

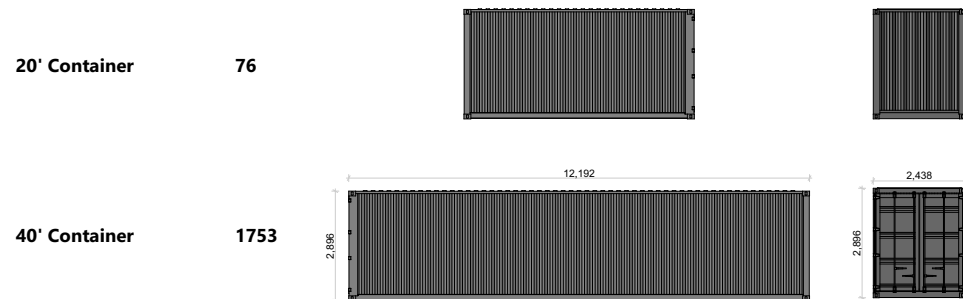

CONTAINER TOTAL 1829

- DENOTES CONTAINER STACK - 7 HIGH
- DENOTES CONTAINER STACK - 6 HIGH
- DENOTES CONTAINER STACK - 5 HIGH
- DENOTES CONTAINER STACK - 4 HIGH
- DENOTES CONTAINER STACK - 3 HIGH
- DENOTES CONTAINER STACK - 2 HIGH


ACCESS TO LOT 201
VEHICULAR ACCESS TO
ADJOINING SITE

DENOTES CONTAINER SITE
BOUNDARY

DENOTES VEHICLE EXIT

DENOTES VEHICLE ENTRY

DENOTES VEHICLE MOVEMENT
DIRECTION

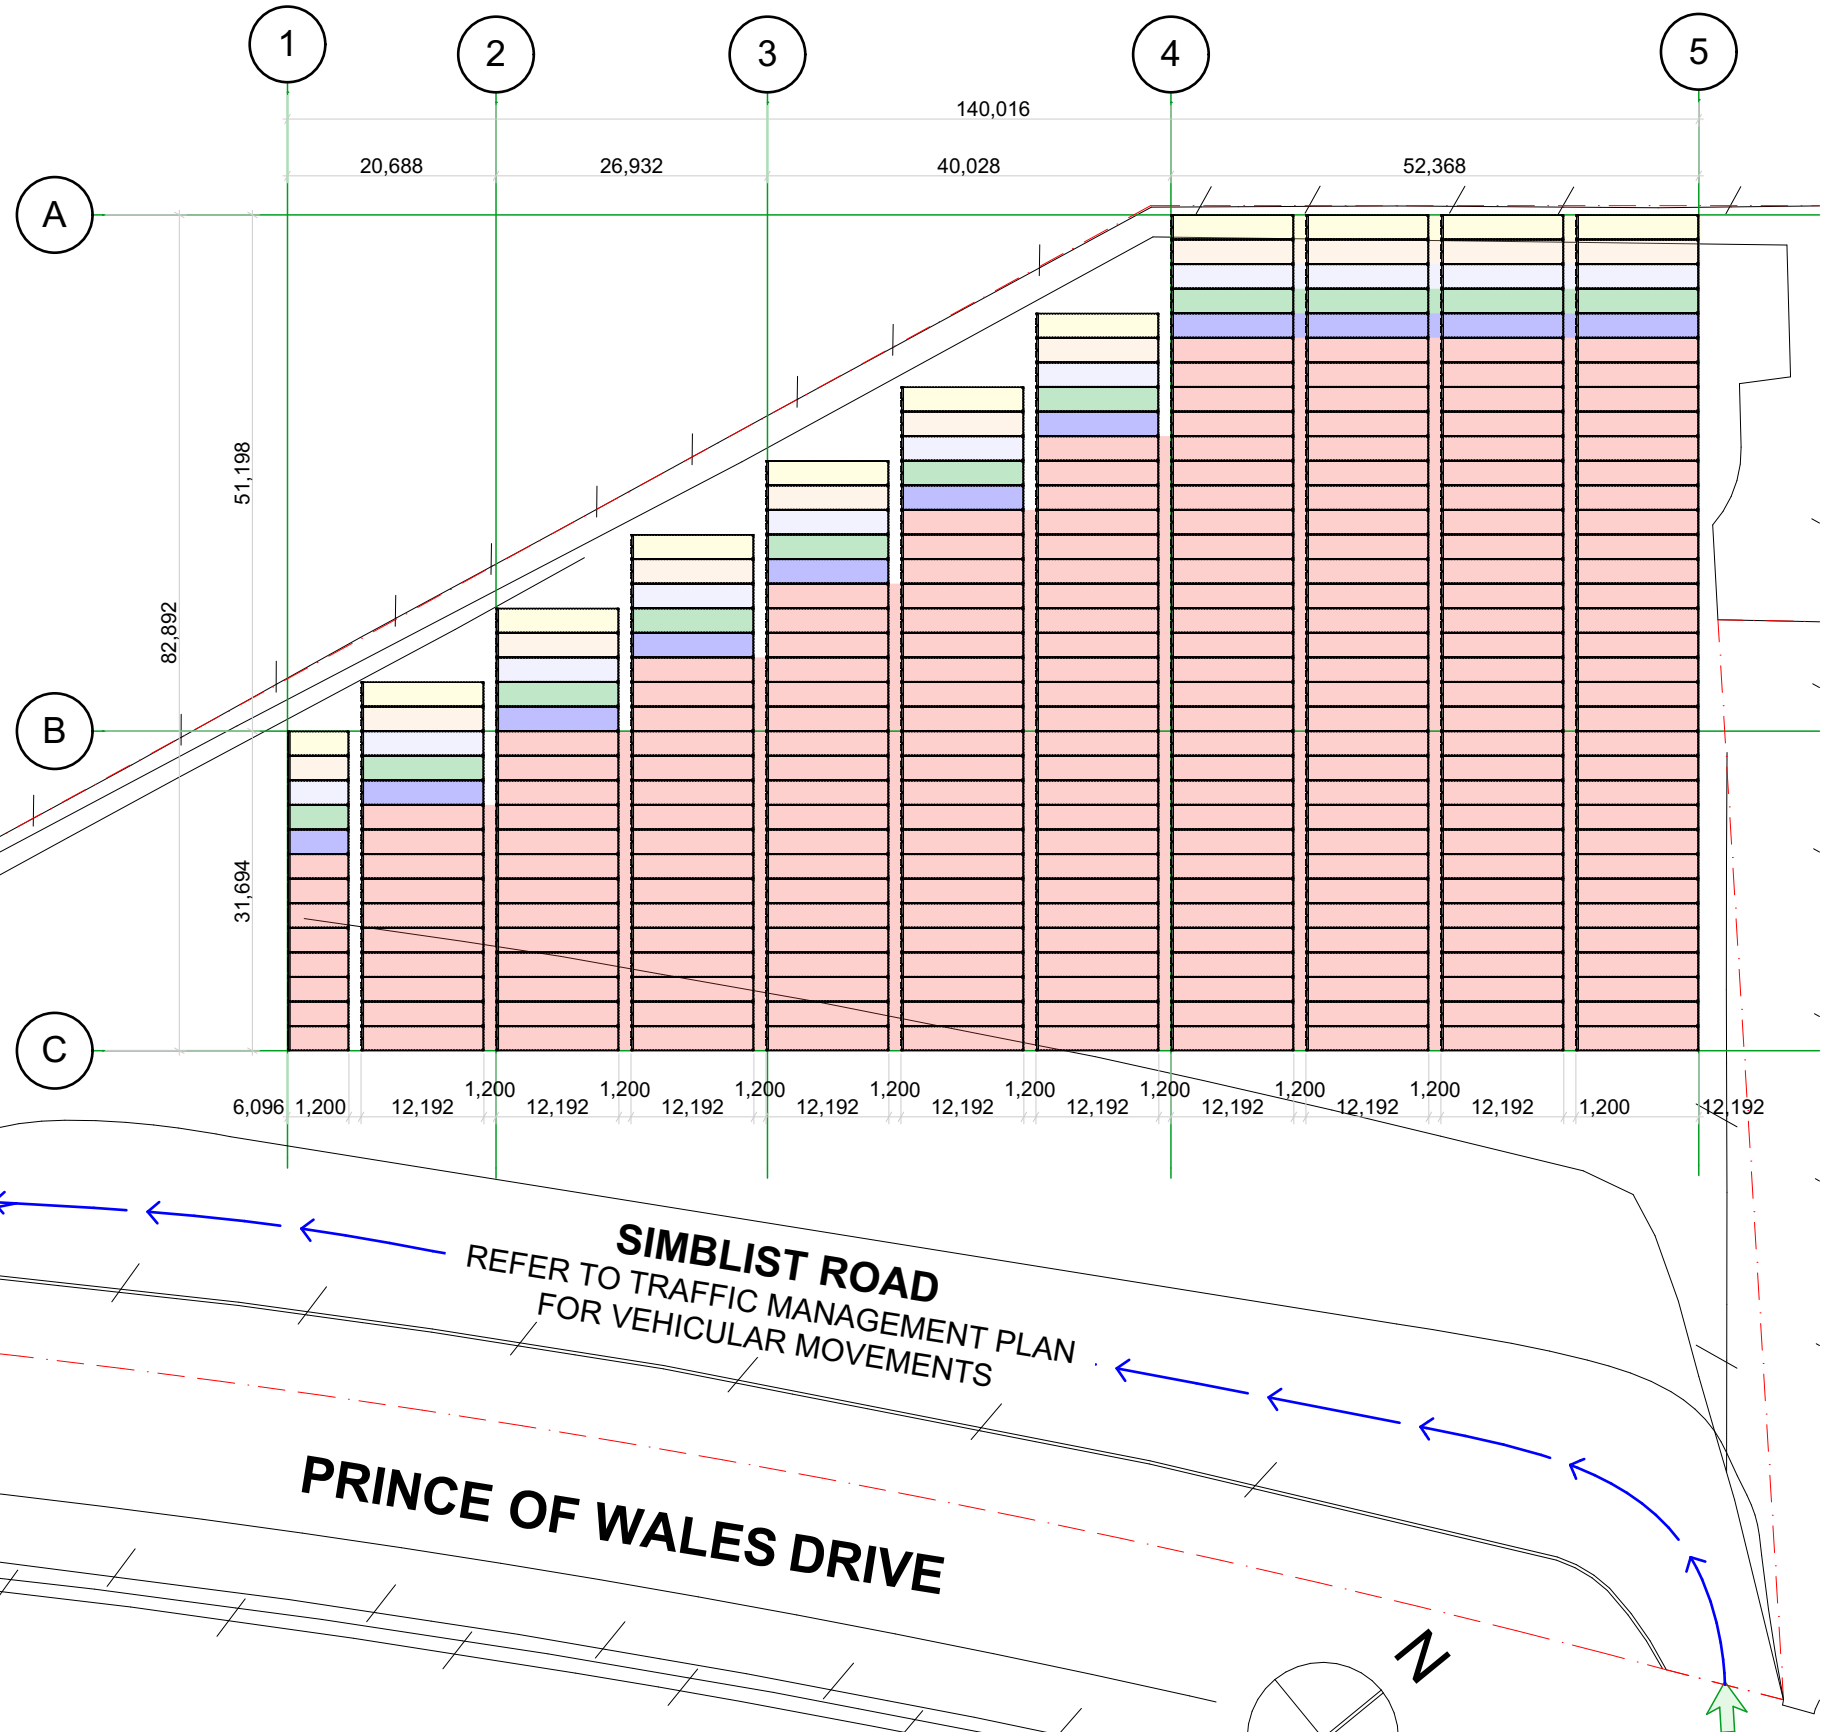

PH: 0423 530 860
E: jamie@jtstudio.com.au
W: www.jtstudio.com.au

CONTAINER STACKING PLAN

LOT: 101, DP: 1182871
TYNE CONTAINER SERVICES
PORT BOTANY, NSW,2036

Job Reference
Issue Date
Revision
Drawings Status
Drawn by
Prepared for

JTS-100
11/05/2021
B
FOR APPROVAL
J.T.
TYNE CONTAINER SERVICES

A.001

CONTAINER STACKING PLAN
1:750