



CONTAINER STACKING PLAN

PORT BOTANY, NSW, 2036

JOB REFERENCE: JTS-100
CLIENT NAME: TYNE CONTAINER SERVICES




PREPARED BY:

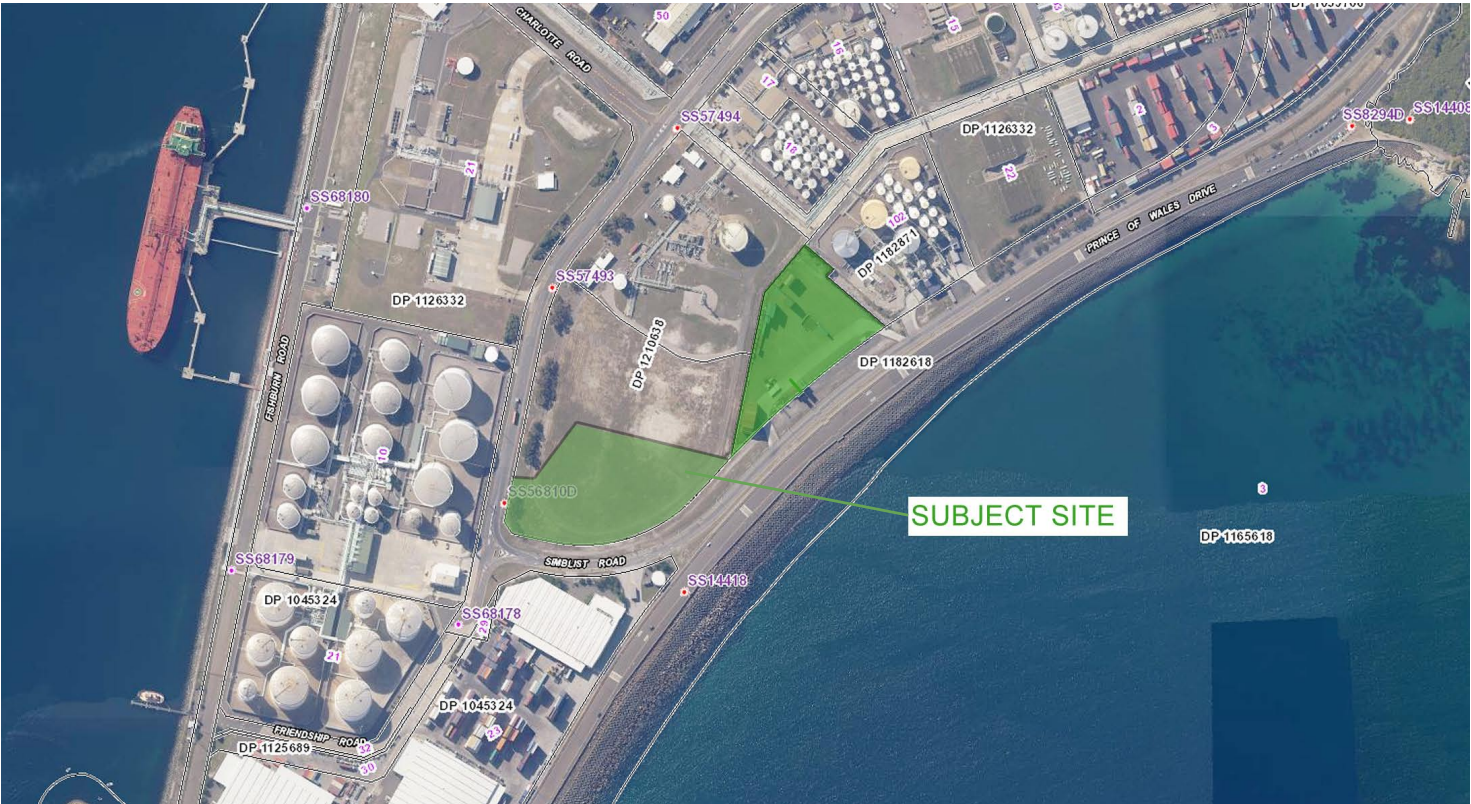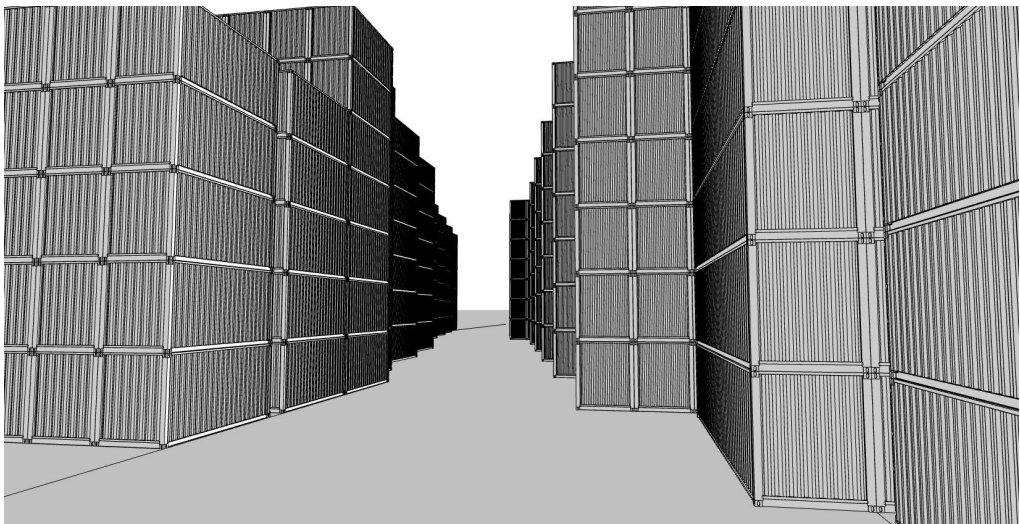

Lot 101 & 201, DP1182871



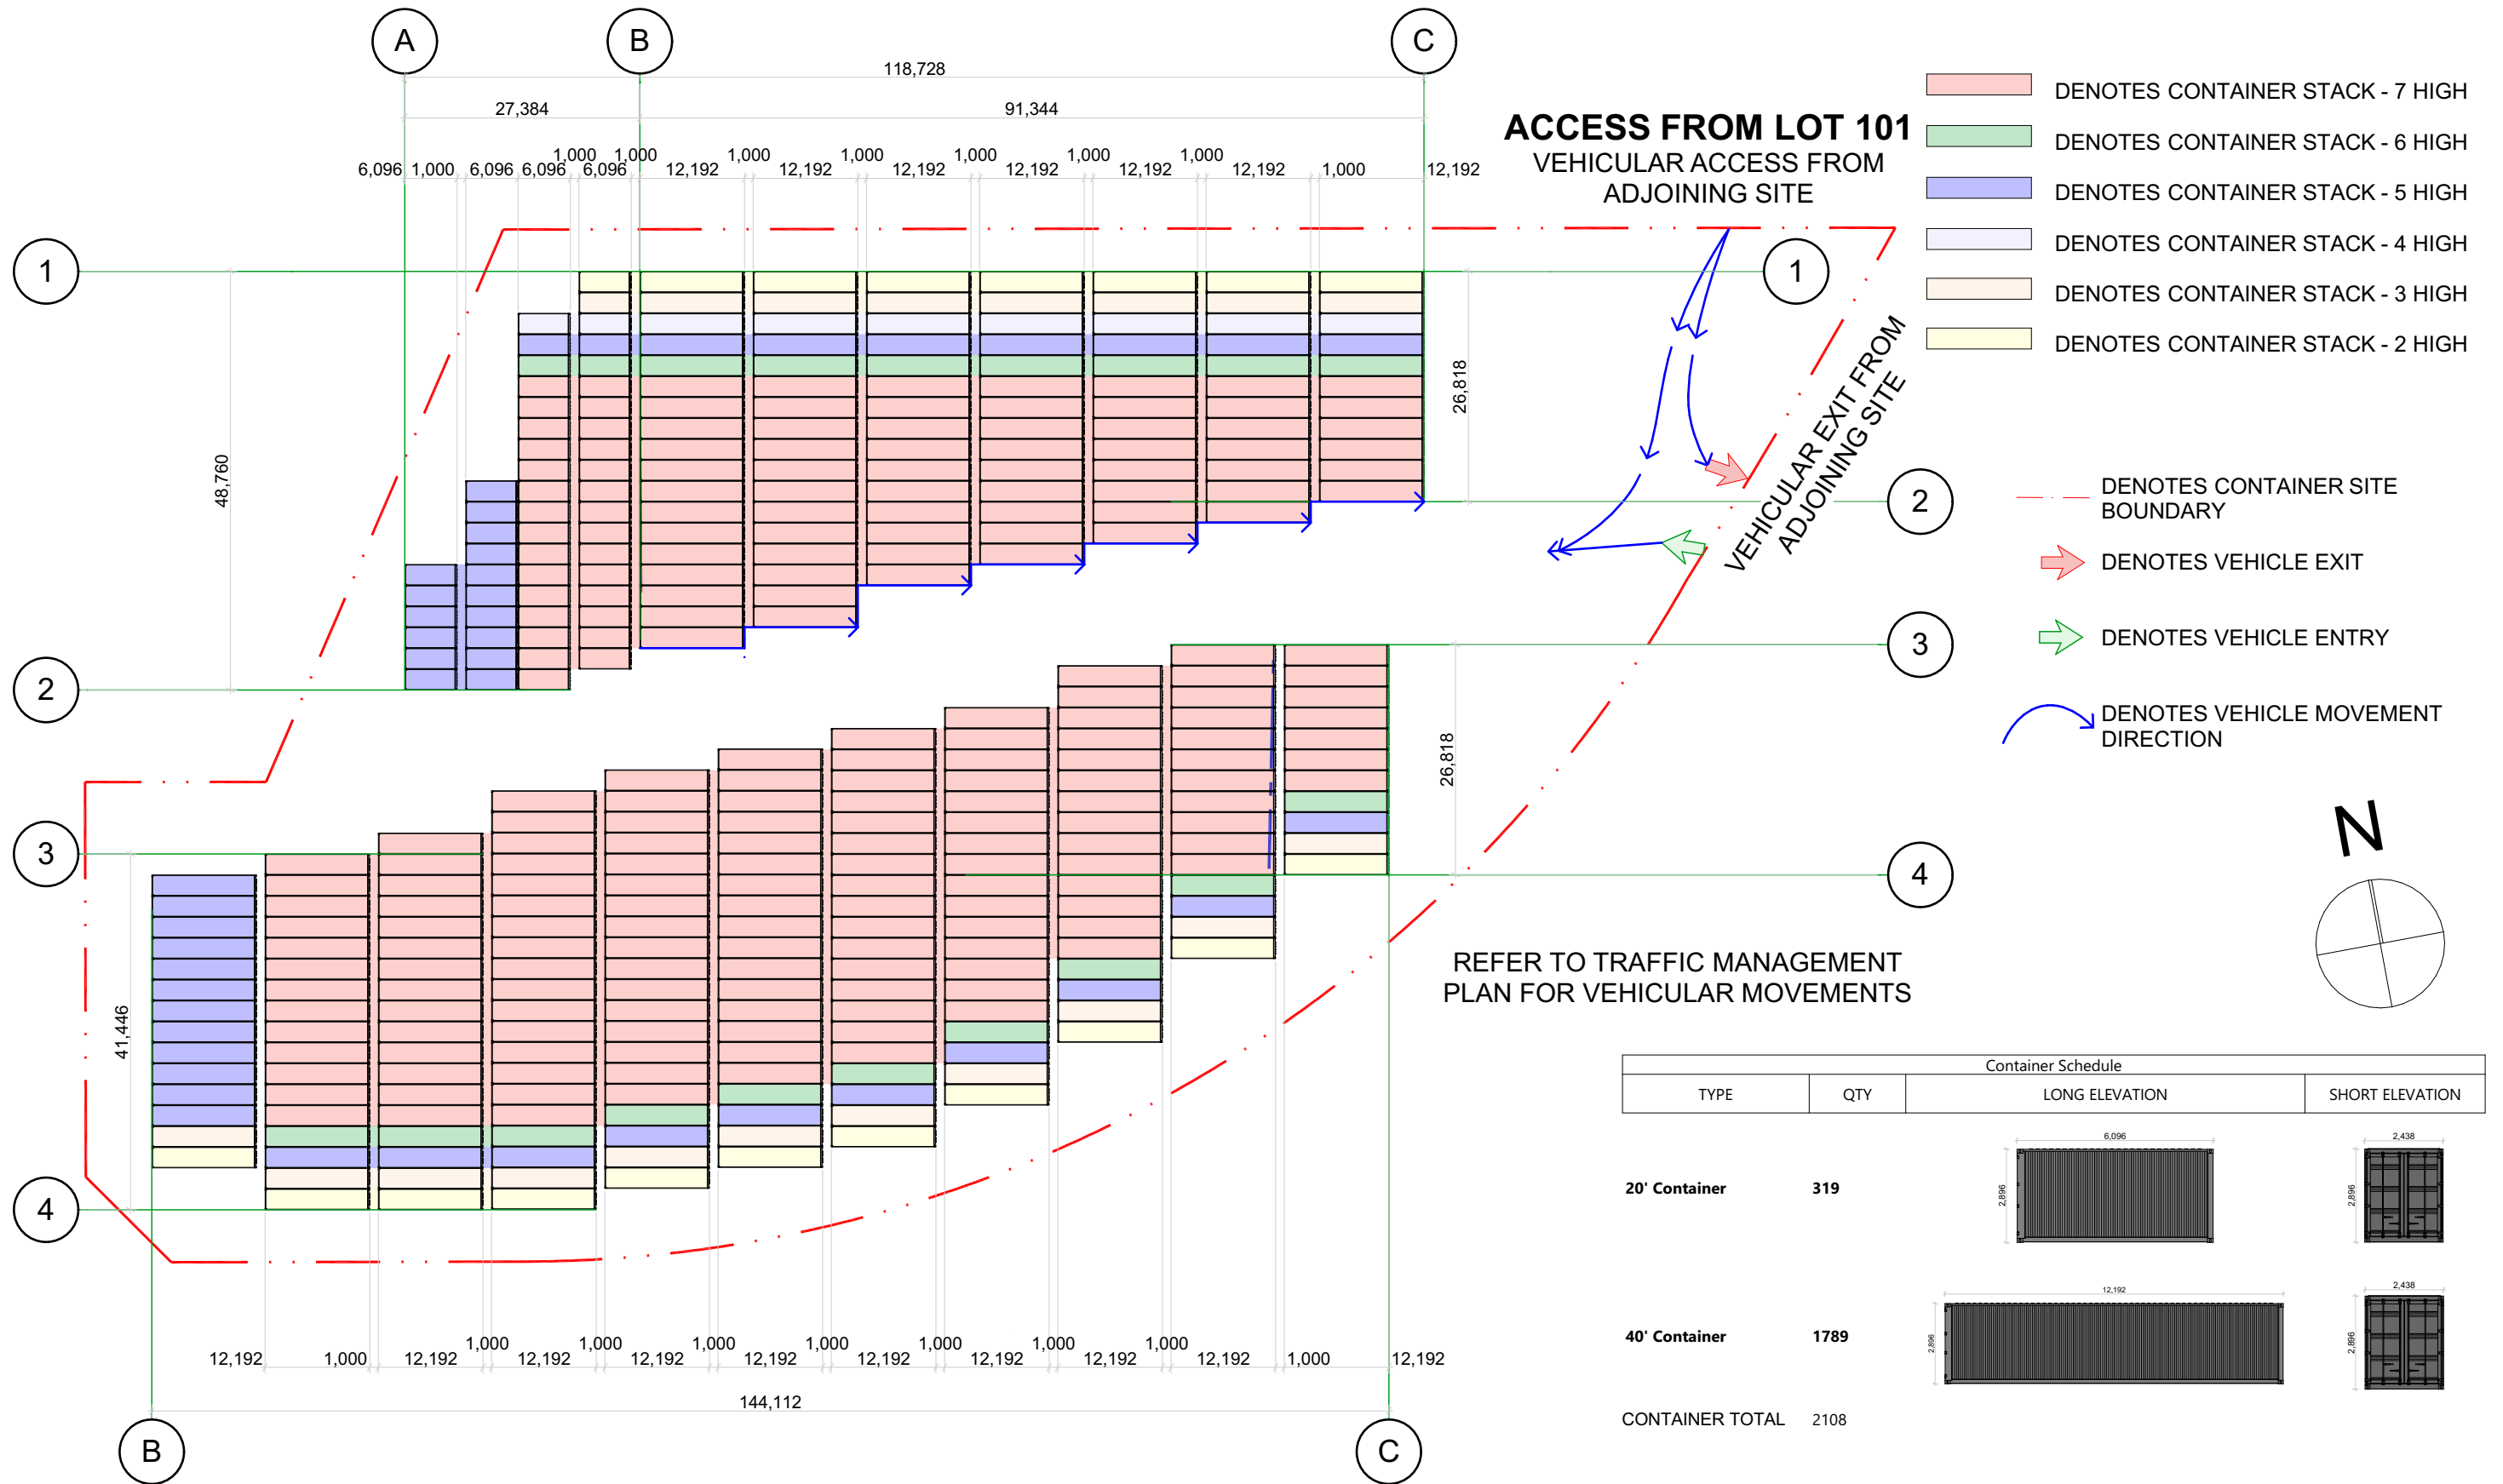

PH: 0423 530 860
E: jamie@jtstudio.com.au
W: www.jtstudio.com.au

CONTAINER STACKING PLAN

TYNE CONTAINER SERVICES
PORT BOTANY, NSW, 2036

Job Reference
Issue Date
Revision
Drawings Status
Drawn by
Prepared for

JTS-100
20/05/2021
H
FOR APPROVAL
J.T.
TYNE CONTAINER SERVICES

A.001

CONTAINER STACKING PLAN
1:750