


NORTH WEST ELEVATION

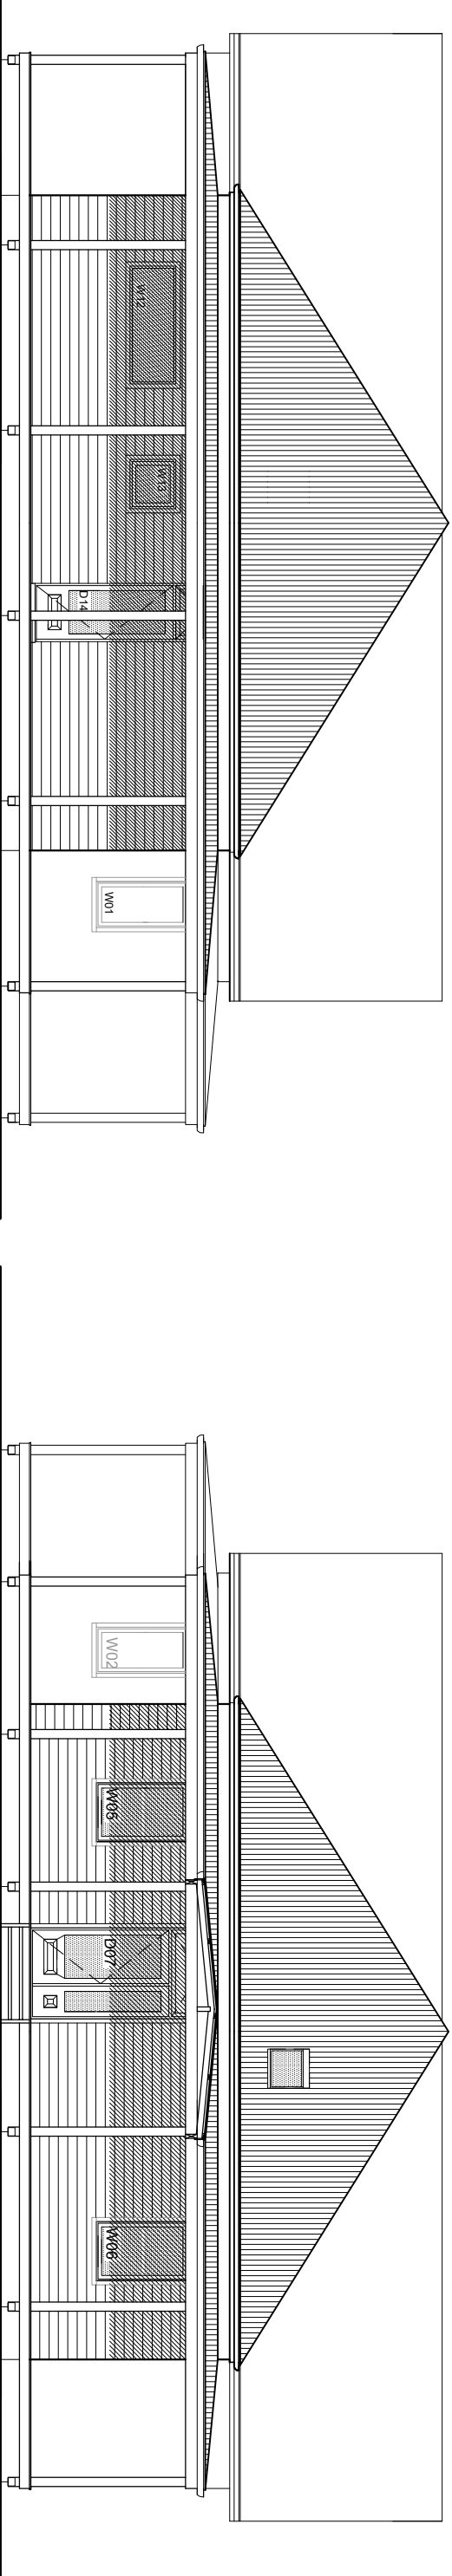

NORTH EAST ELEVATION

**SOUTH WEST ELEVATION**  
Garage removed for clarity

[illegible]