
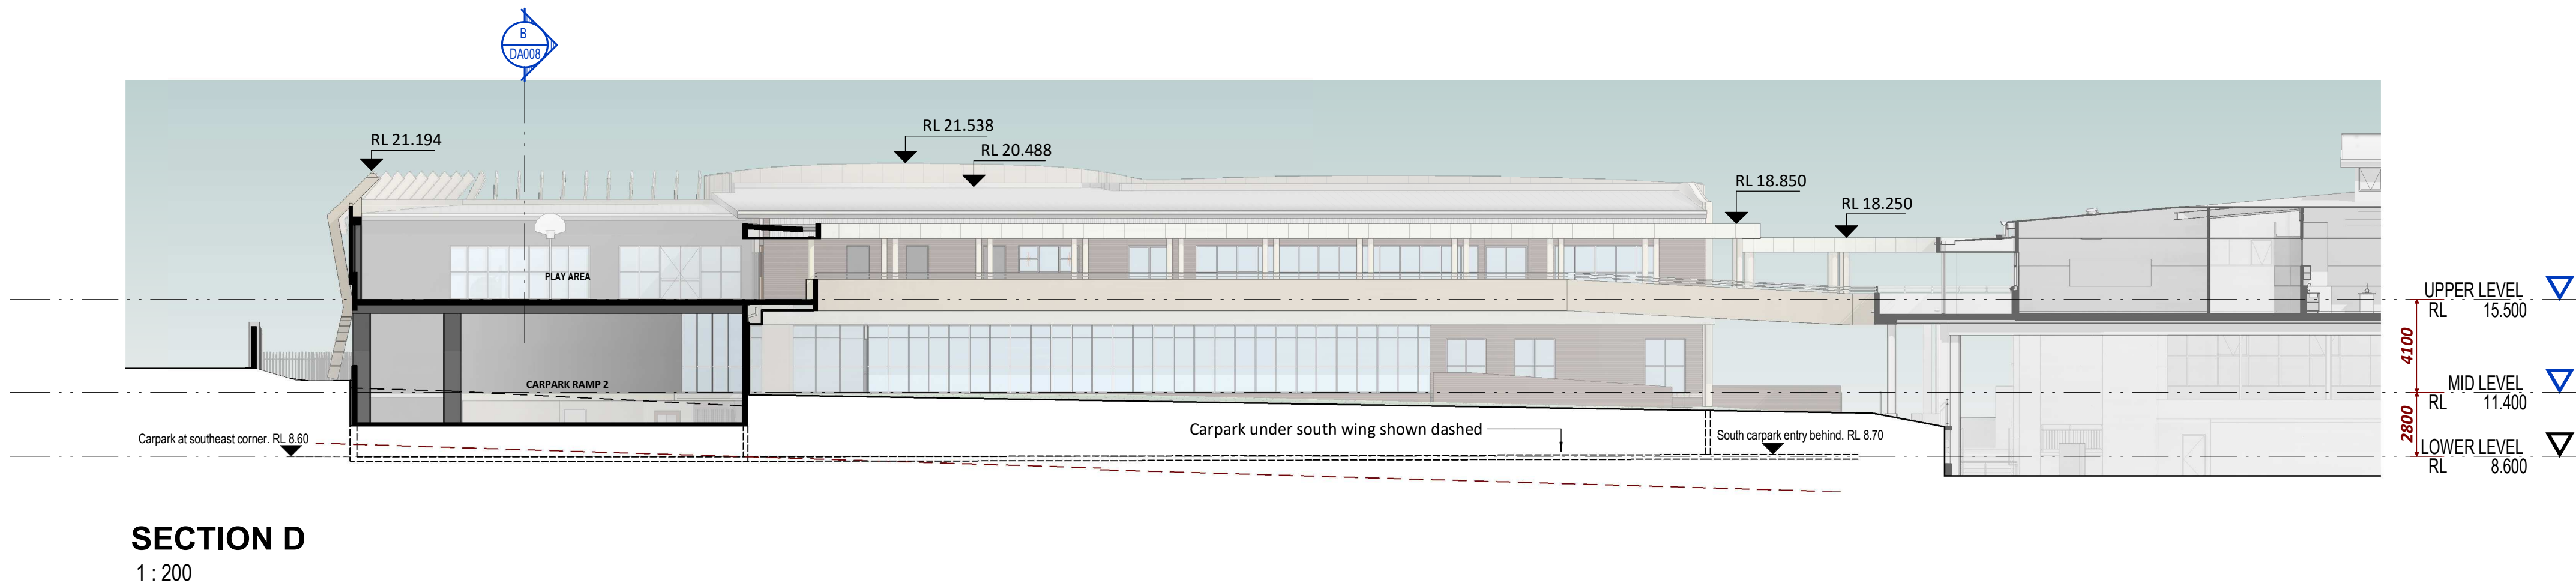
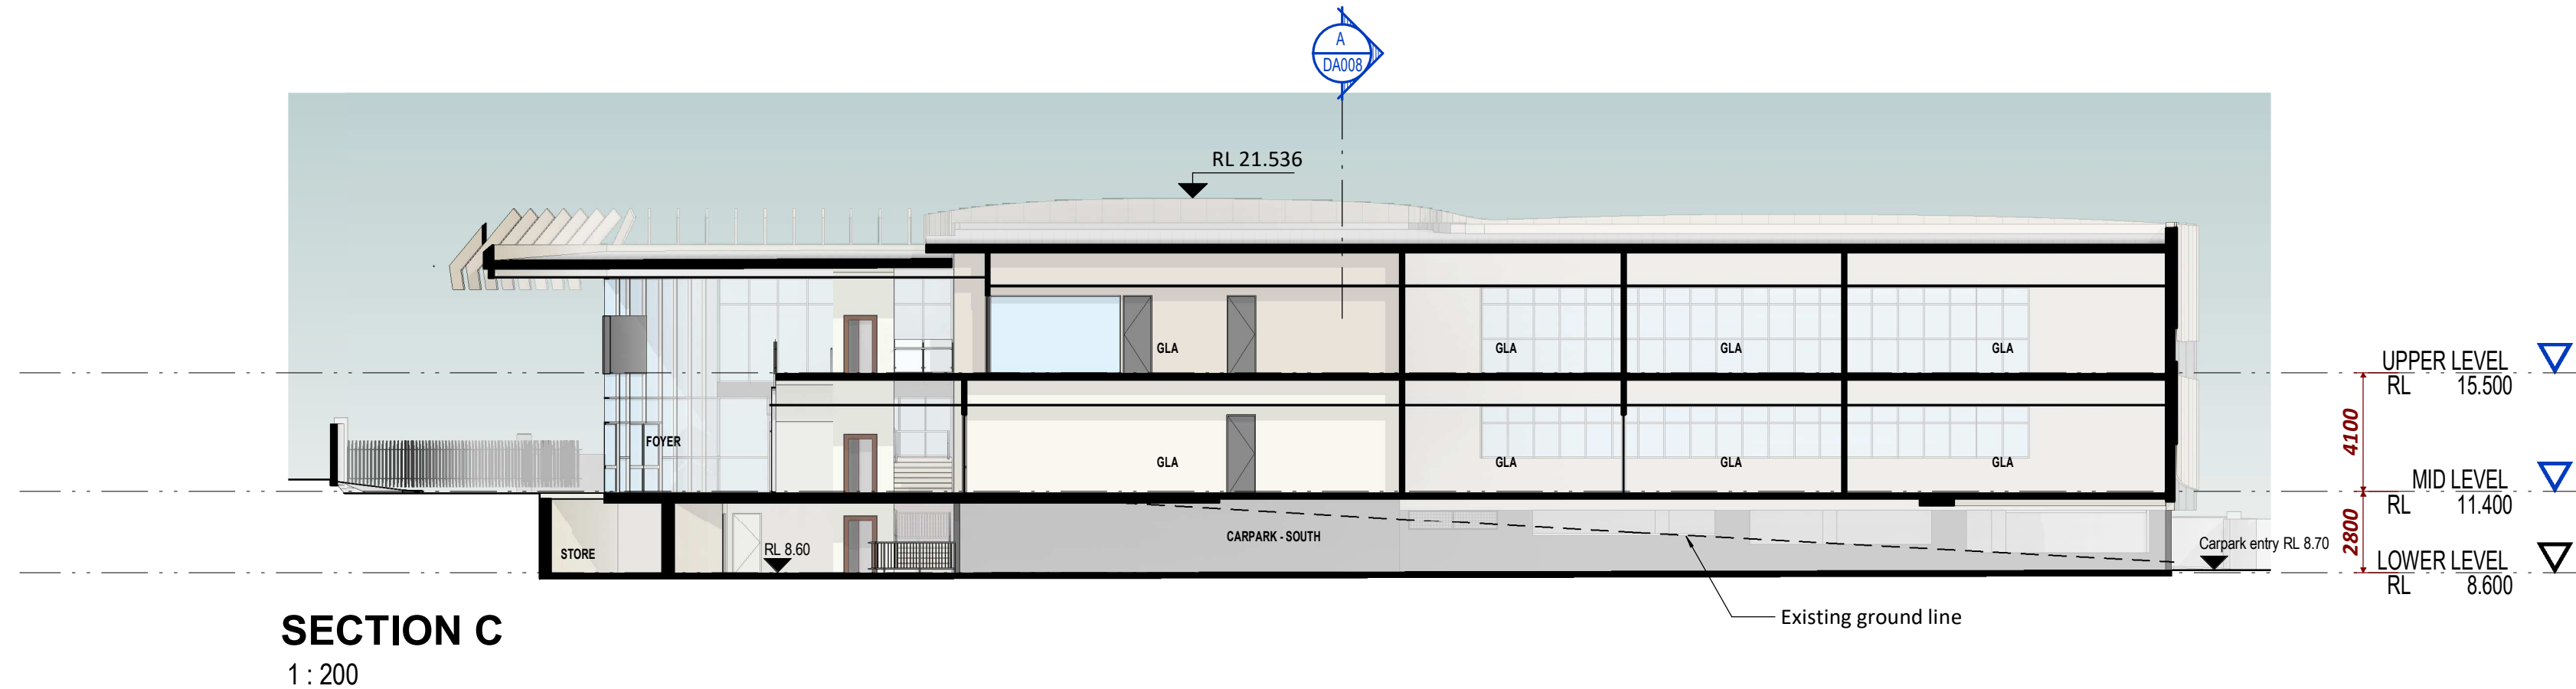
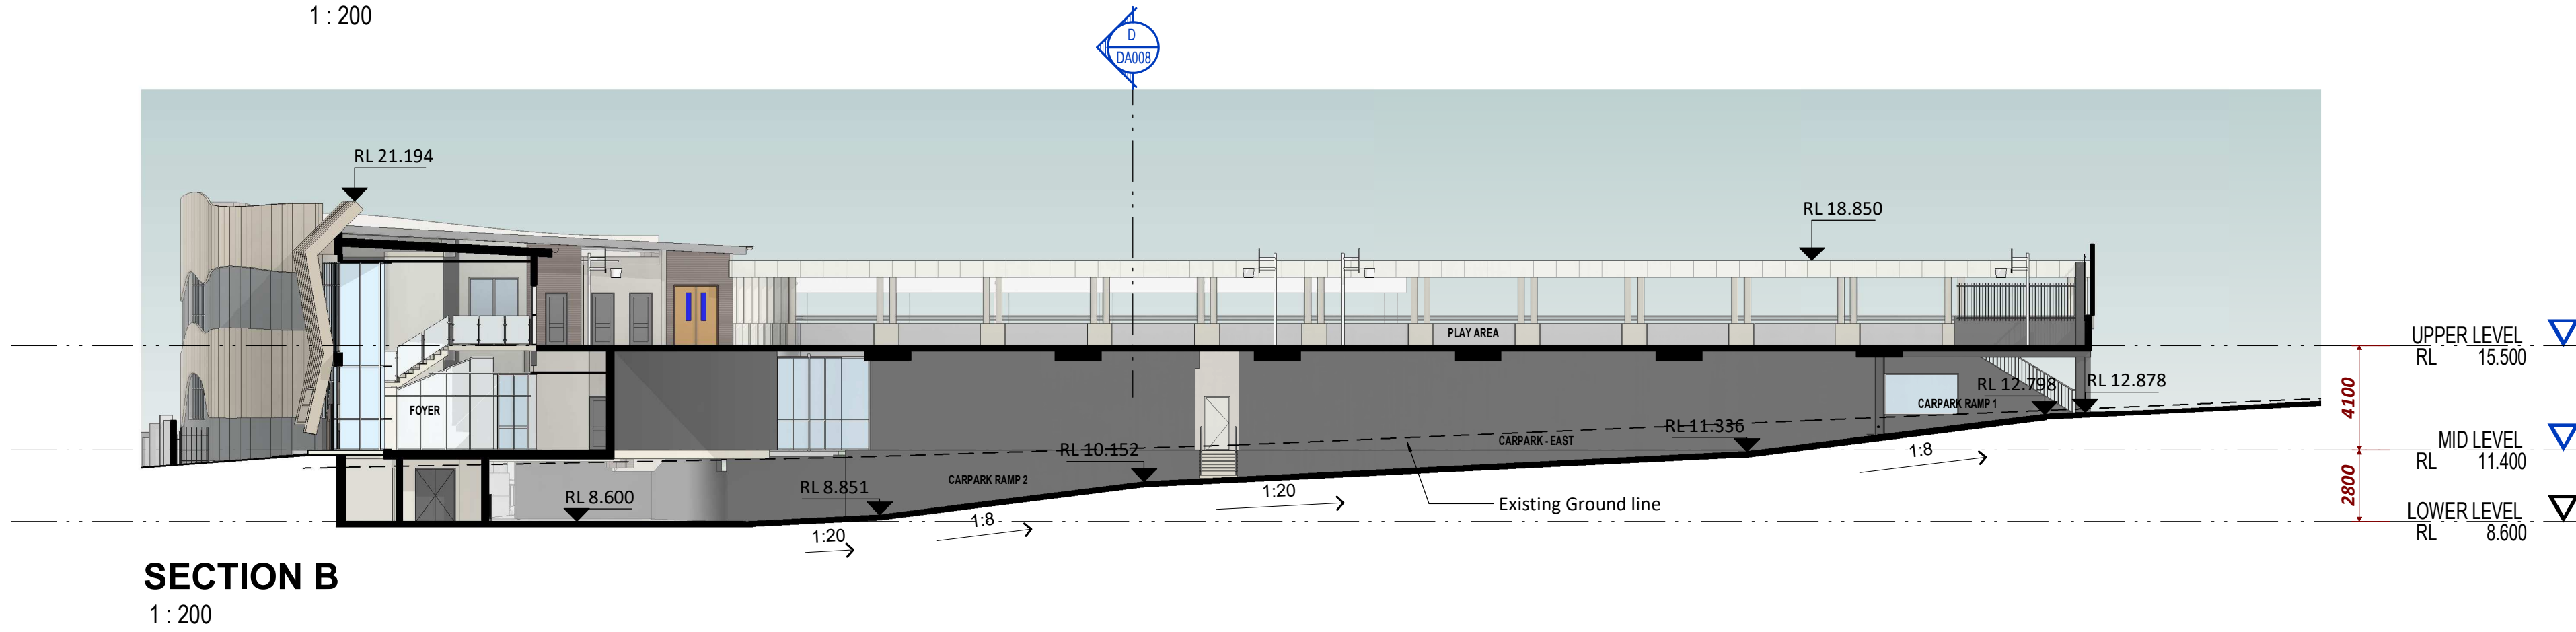


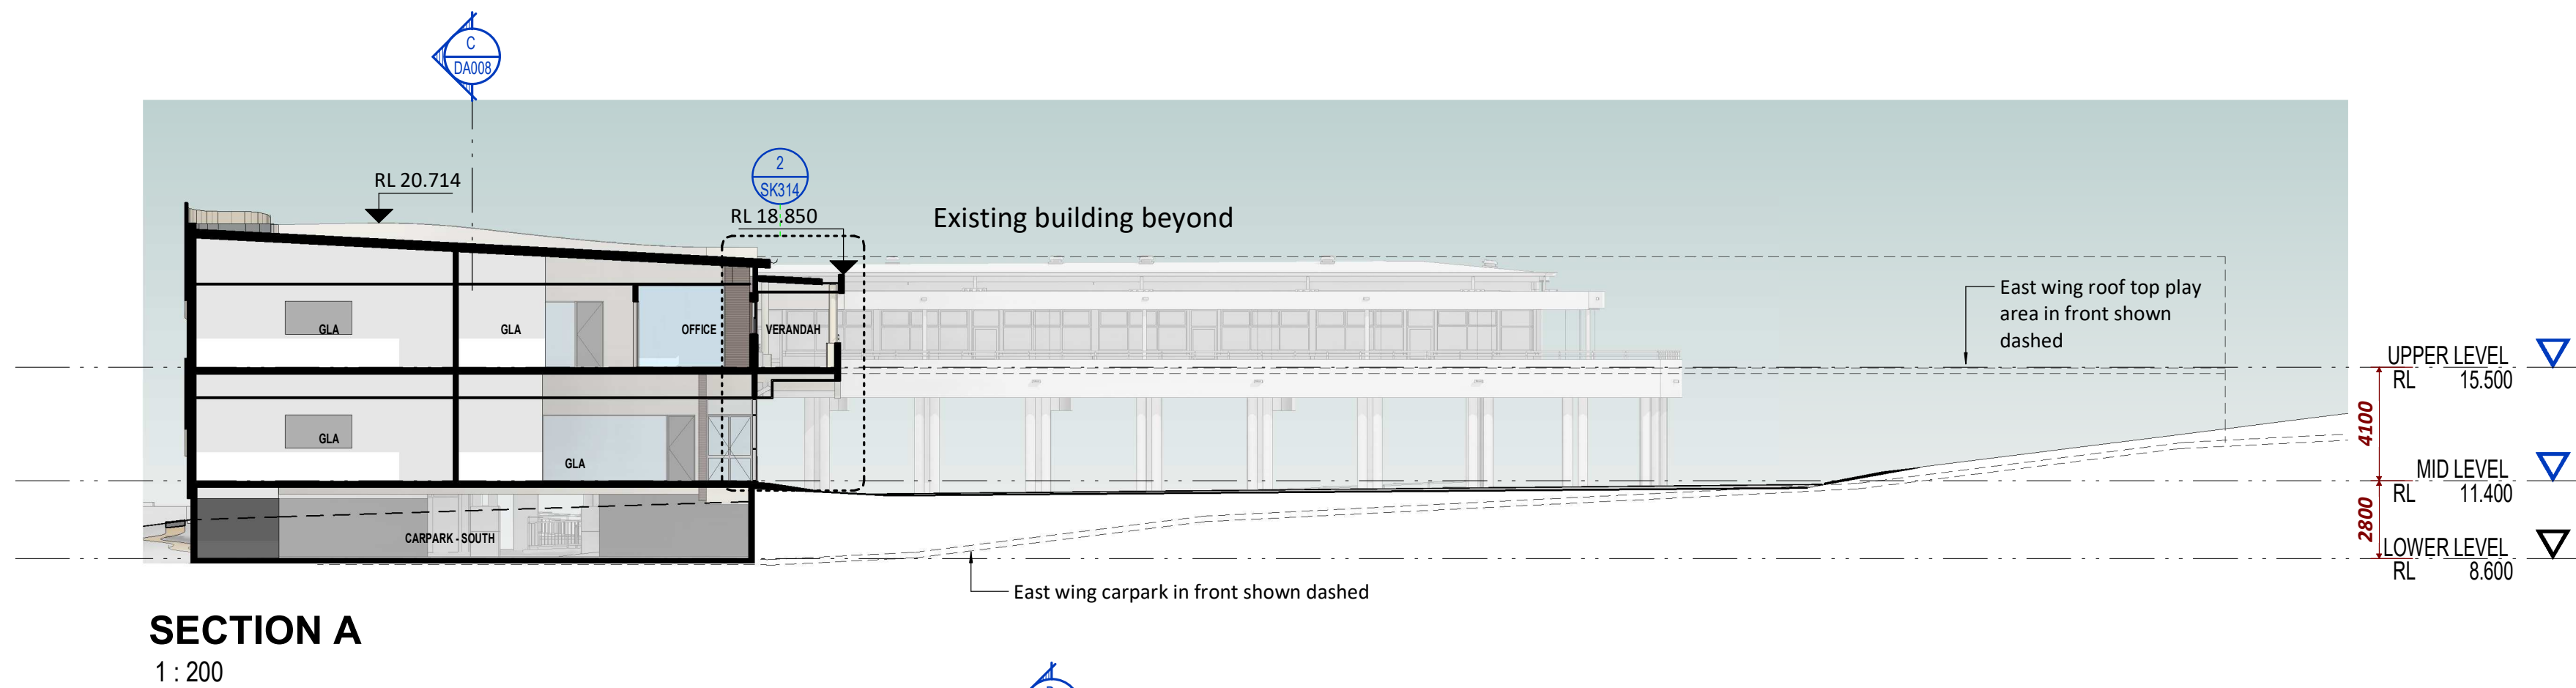

Architect

ALLEANZA
ARCHITECTURE

NOMINATED ARCHITECT : CHARLES GLANVILLE NSW REGISTRATION No. 3130

© COPYRIGHT 2017 18/05/2020 9:54:57 AM C:\Users\mhua\Documents\19129_GLA Carpark Pool_Option 7.01_myuan.hua.rvt

Client

ROSEBANK COLLEGE

Project

ROSEBANK COLLEGE EXTENSION

Address

1A HARRIS ROAD, FIVE DOCK,
NSW 2046

Issue

A

Purpose of issue

DA Submission

Date

18.05.2020

Auth

PG

Drawn:

Checked:

Verified:

Sheet Size:

Scale:

MLH

PG

CG

A1 SHEET

1:200

Sheet

SECTIONS

Project No.

19129

Sheet No.

DA008

Rev. No.

A

DA SUBMISSION