
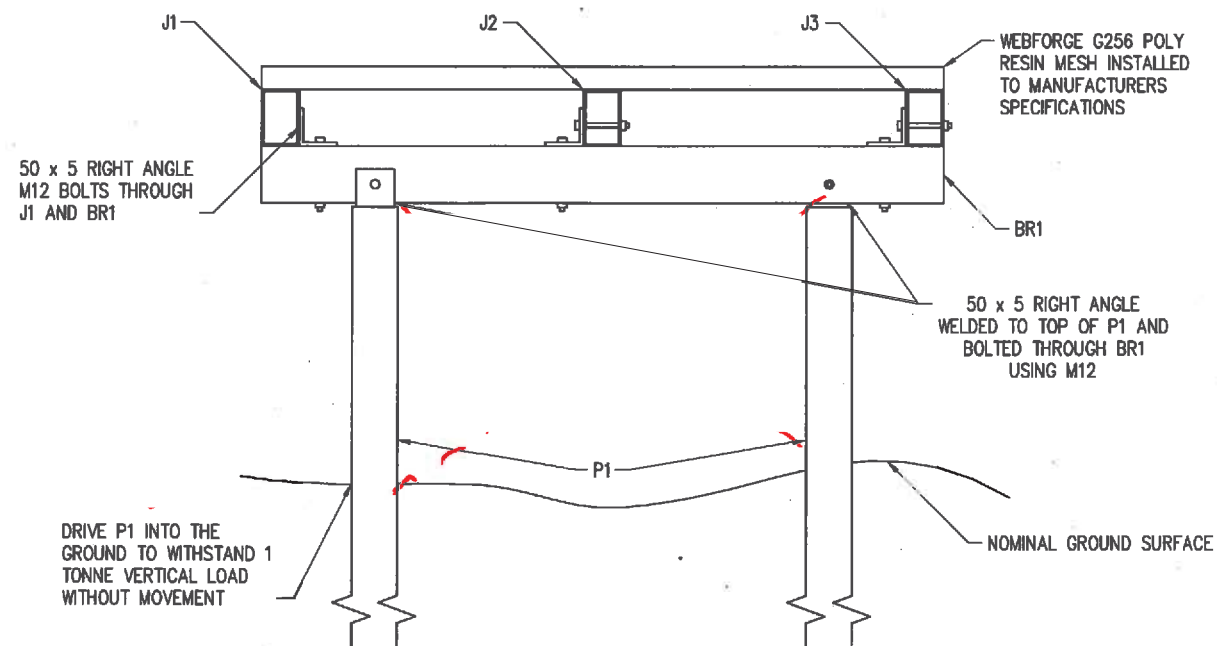


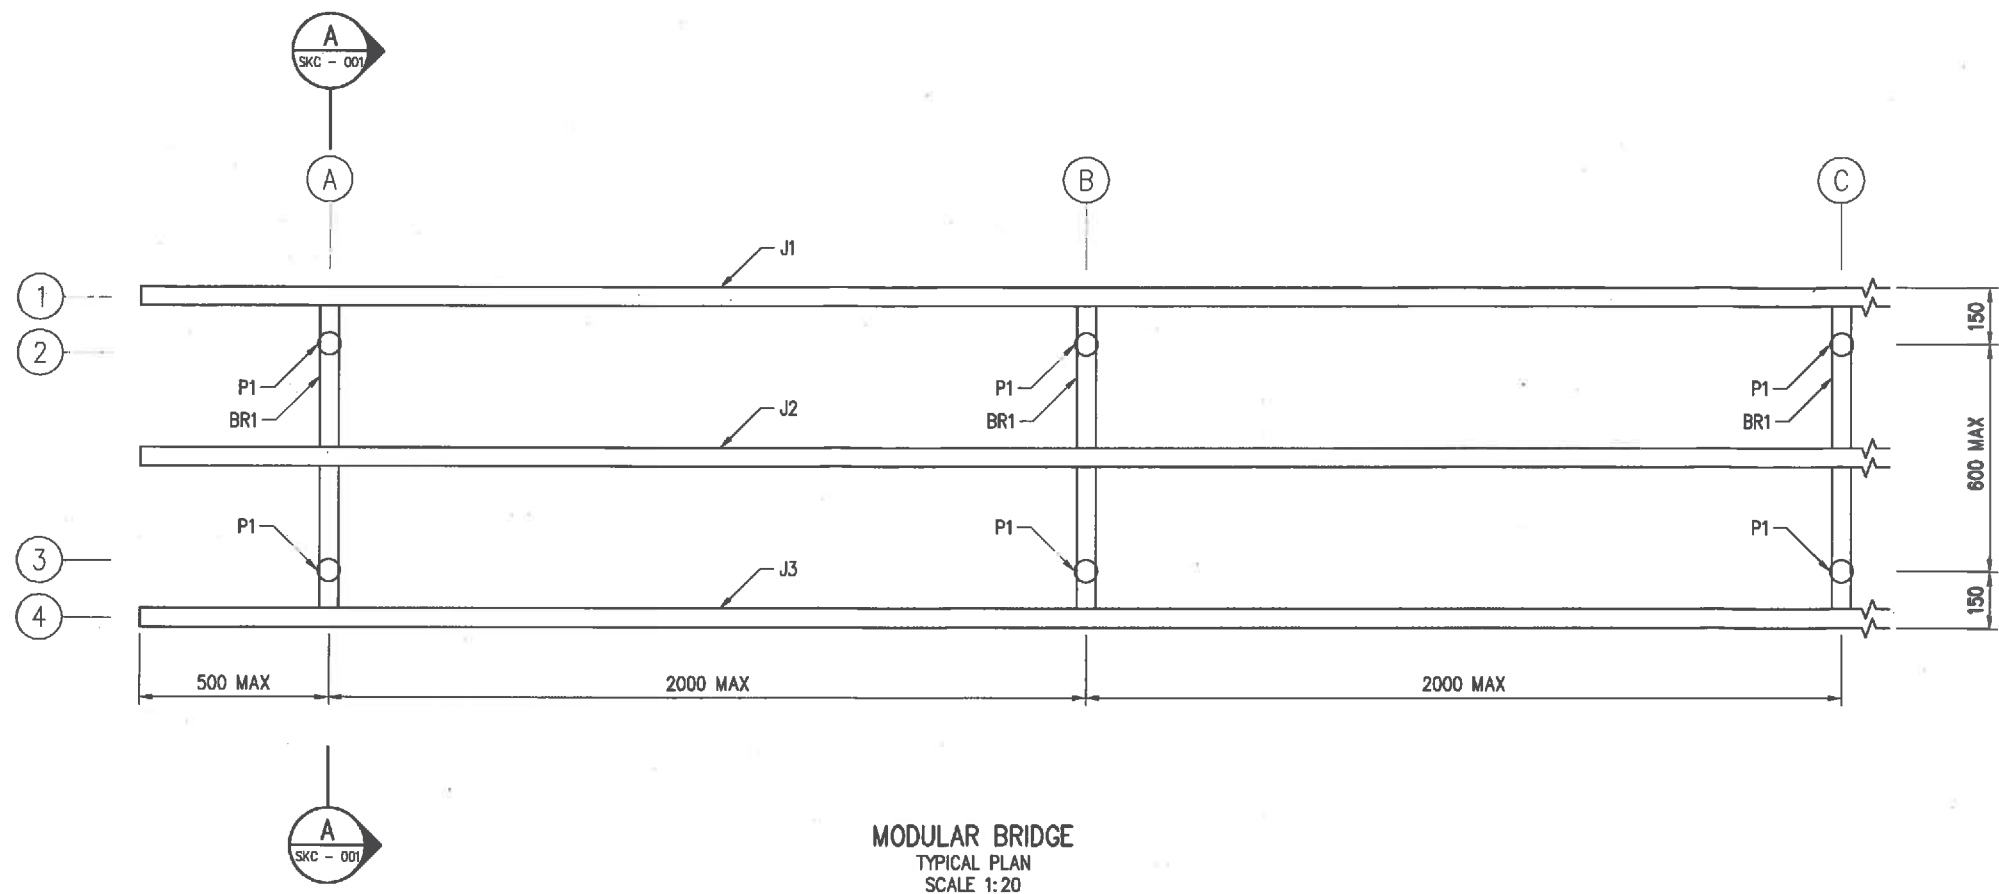

NOTES

1. J1, J2 AND J3 TO BE 75 50 x 3.0 SHS
2. BR1 TO BE 75 x 50 x 3.0 SHS
3. P1 TO BE 60 x 2.9 RHS

SKETCH ONLY

REVISION AND ISSUE REGISTER					CONSULTANT DETAILS		PRINCIPAL DETAILS		PROJECT NUMBER	PROJECT TITLE	
REV	REVISION DESCRIPTION	ISSUE STATUS	REVISION DATE	CURRENT REVISION INFORMATION		G.O. ENGINEERING CONSULTANTS PTY. LTD. ABN: 61 111 921 389		KOSCIUSZKO THREDBO PTY LTD ABN: 95 000 139 015		20131211	TYPICAL MODULAR BRIDGE
				DRAFTSMAN	J.S.	153 COMMISSIONER STREET COOMA NSW 2630 AUSTRALIA		PO BOX 92 THREDBO VILLAGE NSW 2625		PROJECT ADDRESS THREDBO NSW 2625	DRAWING TITLE TYPICAL MODULAR BRIDGE DESIGN
				DRAFTING CHECKER	O.B.	P. 02 6452 4699		PRINCIPAL CONTACT DETAILS			
				DESIGNER	J.S.	F. 02 6452 4996		WERNER SIEGENTHALER			
				DESIGN CHECKER	O.B.	E. reception@goengineering.com.au		M: 0416 206 639			
						W. www.goengineering.com.au		P: 6459 4143			
1	PRELIMINARY SKETCH	PRELIMINARY	07.01.2014	PROJECT MANAGER	O.B.			E. werner_siegenthaler@thredbo.com.au			
									SHEET SIZE A3		DRAWING NUMBER 20131211 -SKC- 001 - 1