



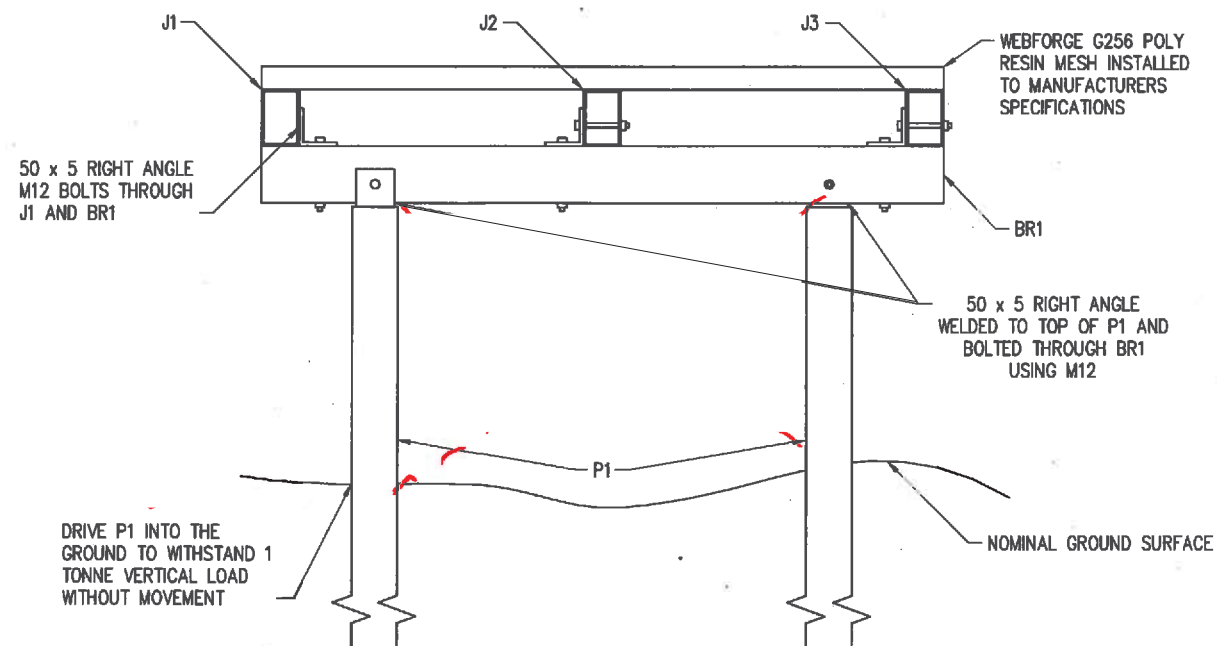

- NOTES**
1. J1, J2 AND J3 TO BE 75 50 x 3.0 SHS
 2. BR1 TO BE 75 x 50 x 3.0 SHS
 3. P1 TO BE 60 x 2.9 RHS

SKETCH ONLY

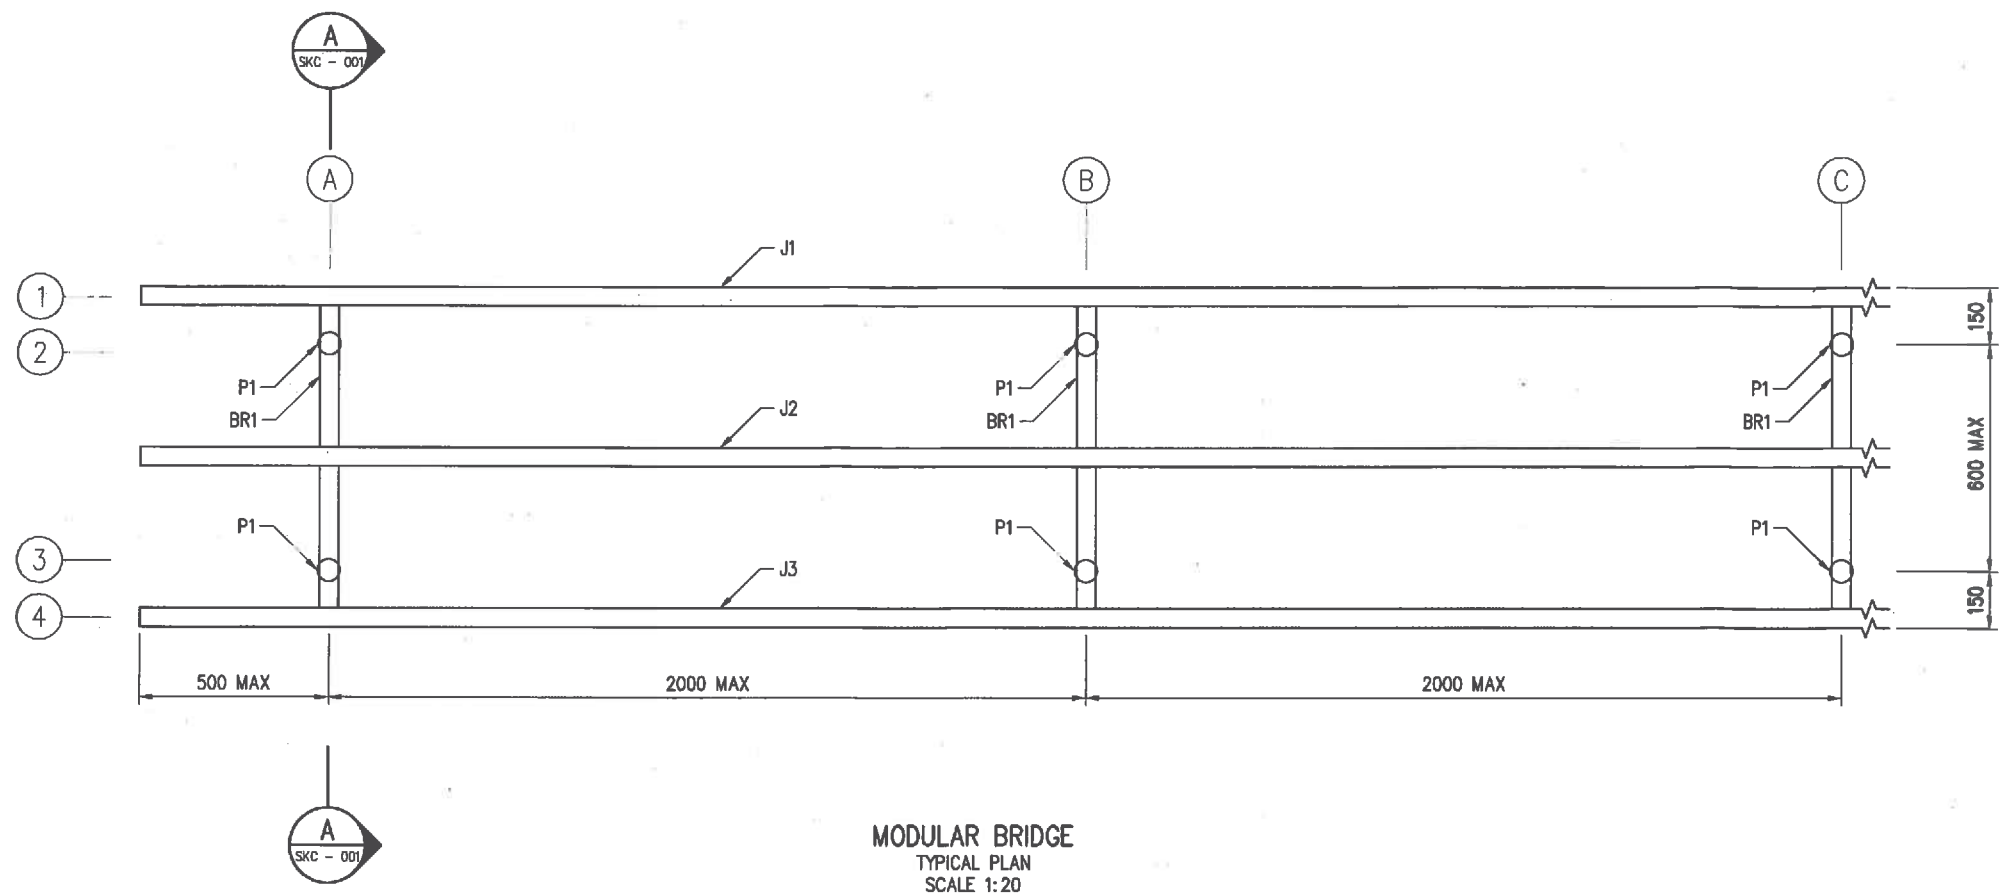

Department of Planning
and Environment

Issued under the Environmental Planning and Assessment Act 1979

Approved Application No DA 21/16265

Granted on the 17 March 2022

Signed Mark Brown

Sheet No 5 of 8

REVISION AND ISSUE REGISTER					CONSULTANT DETAILS		PRINCIPAL DETAILS		PROJECT NUMBER		PROJECT TITLE	
REV	REVISION DESCRIPTION	ISSUE STATUS	REVISION DATE	CURRENT REVISION INFORMATION	G.O. ENGINEERING CONSULTANTS PTY. LTD.		KOSCIUSZKO THREDBO PTY LTD		20131211		TYPICAL MODULAR BRIDGE	
				DRAFTSMAN	J.S.		ABN: 61 111 921 389		PROJECT ADDRESS		DRAWING TITLE	
				DRAFTING CHECKER	O.B.		153 COMMISSIONER STREET		THREDBO NSW 2625		TYPICAL MODULAR BRIDGE DESIGN	
				DESIGNER	J.S.		COOMA NSW 2630 AUSTRALIA					
				DESIGN CHECKER	O.B.		P. 02 6452 4899					
							F. 02 6452 4996					
1	PRELIMINARY SKETCH	PRELIMINARY	07.01.2014	PROJECT MANAGER	O.B.		E. reception@goengineering.com.au					
					W. www.goengineering.com.au		PRINCIPAL CONTACT DETAILS					
							WERNER SIEGENTHALER		M: 0416 206 639			
							P: 6459 4143		E: werner_siegenthaler@thredbo.com.au			
											SHEET SIZE	
											A3	
											DRAWING NUMBER	
											20131211 -SKC- 001 -1	
											REV	