


Site Plan

80 Prince street Koorowatha 2807

29/4/DP3722

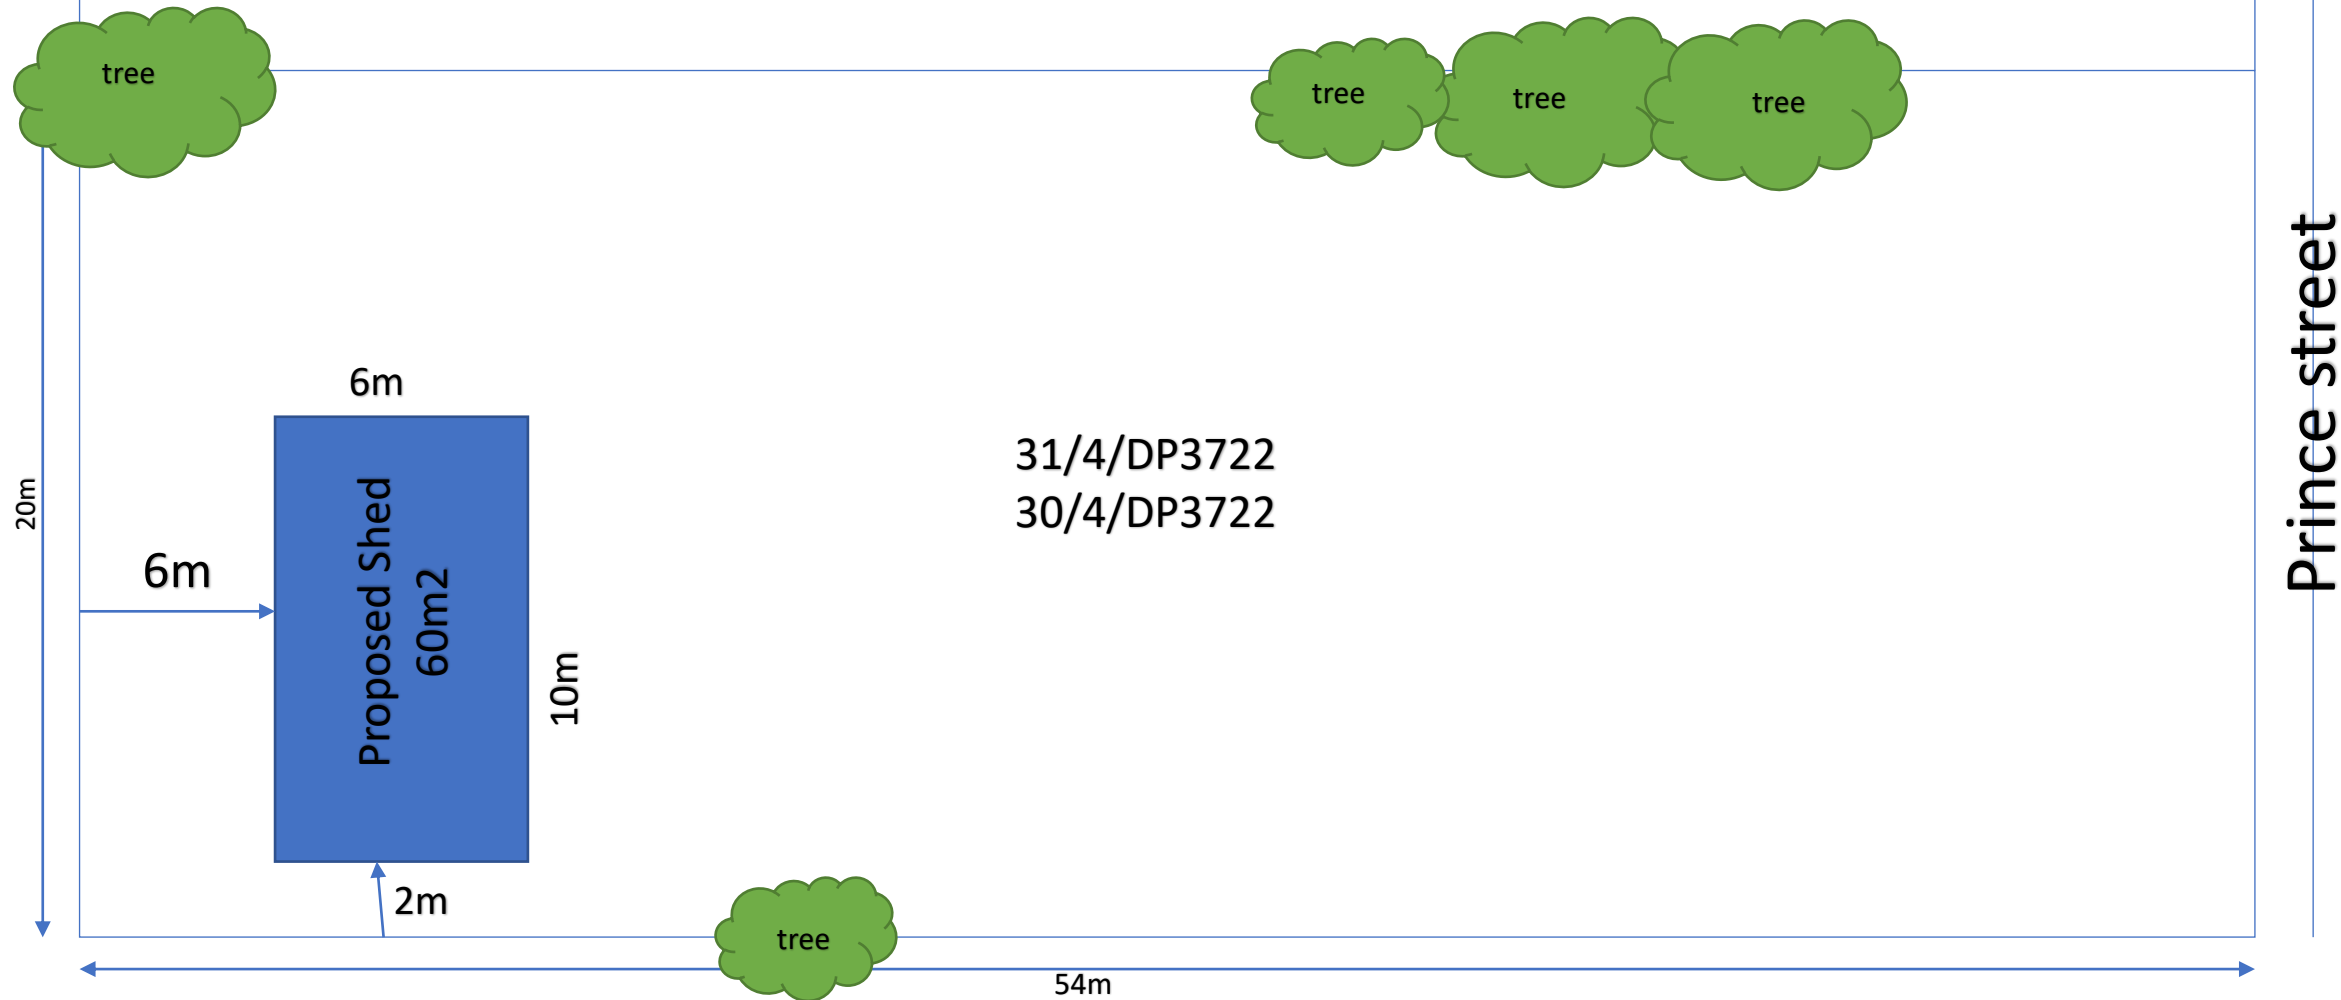

Prince street



Sheds and Concrete young and surrounds
98 Lovell street Young, 2594
ABN 6473 561 9152
02 6382 6421

Client- Donna and Rodney Bate
Lot size 1074m²

Date- 27-10-2021