
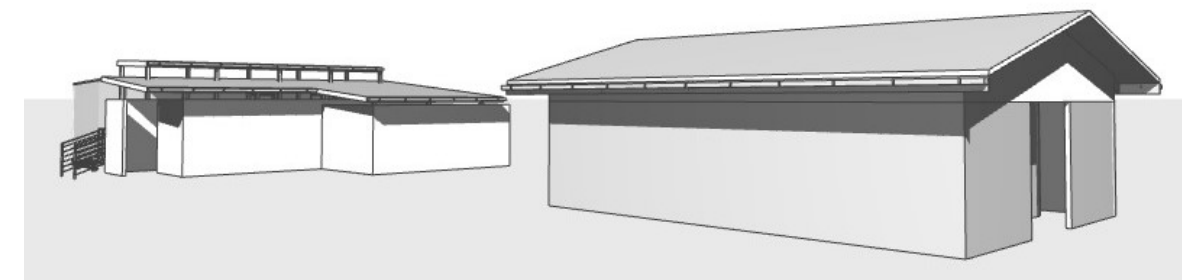


LOCATION PLAN

1:5000

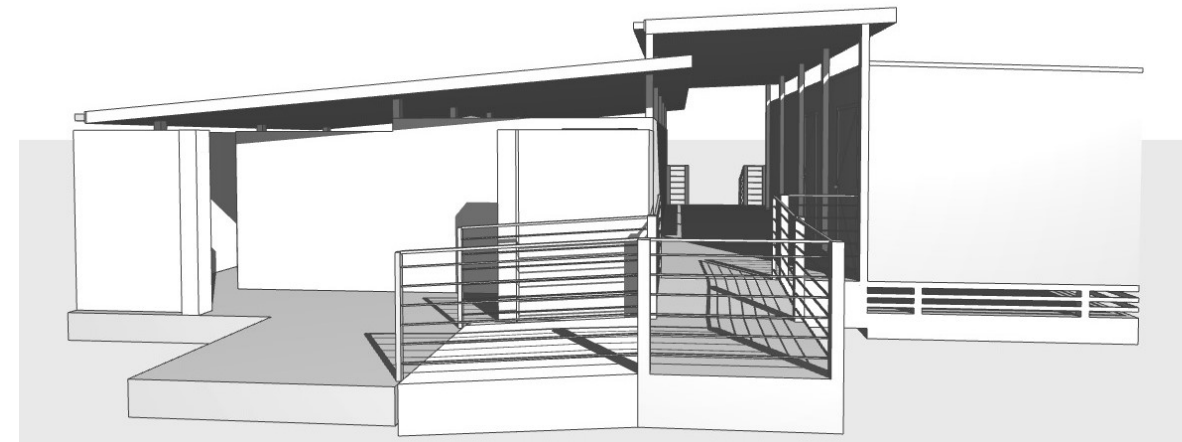

**NATIONAL
DESIGN
AWARDS**

**2019
WINNER**



ISSUE	DETAILS

SORENSEN
DESIGN & PLANNING





PORT STEPHENS OFFICE
Ph: (02) 4984 9955
Suite 4/ 10 Yacaaba Street
Nelson Bay NSW 2315

NEWCASTLE OFFICE
Ph: (02) 4961 5544
SINGLETON OFFICE
Ph: (02) 4961 5544

CONTACT DETAILS
General Enquiries:
reception@sorensendesign.com.au
www.sorensendesign.com.au

PROJECT:	PROPOSED AMENITIES 29 PARK STREET, EAST GRESFORD 2311		
CLIENT:	SHOWGROUND		
TITLE:	COVER PAGE		
FILE:	PENDING	DATE: 03/09/2021	SHEET: 1 OF 8
THESE PLANS ARE SUBJECT TO COPYRIGHT			

A3

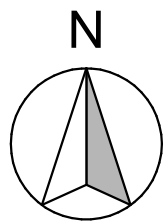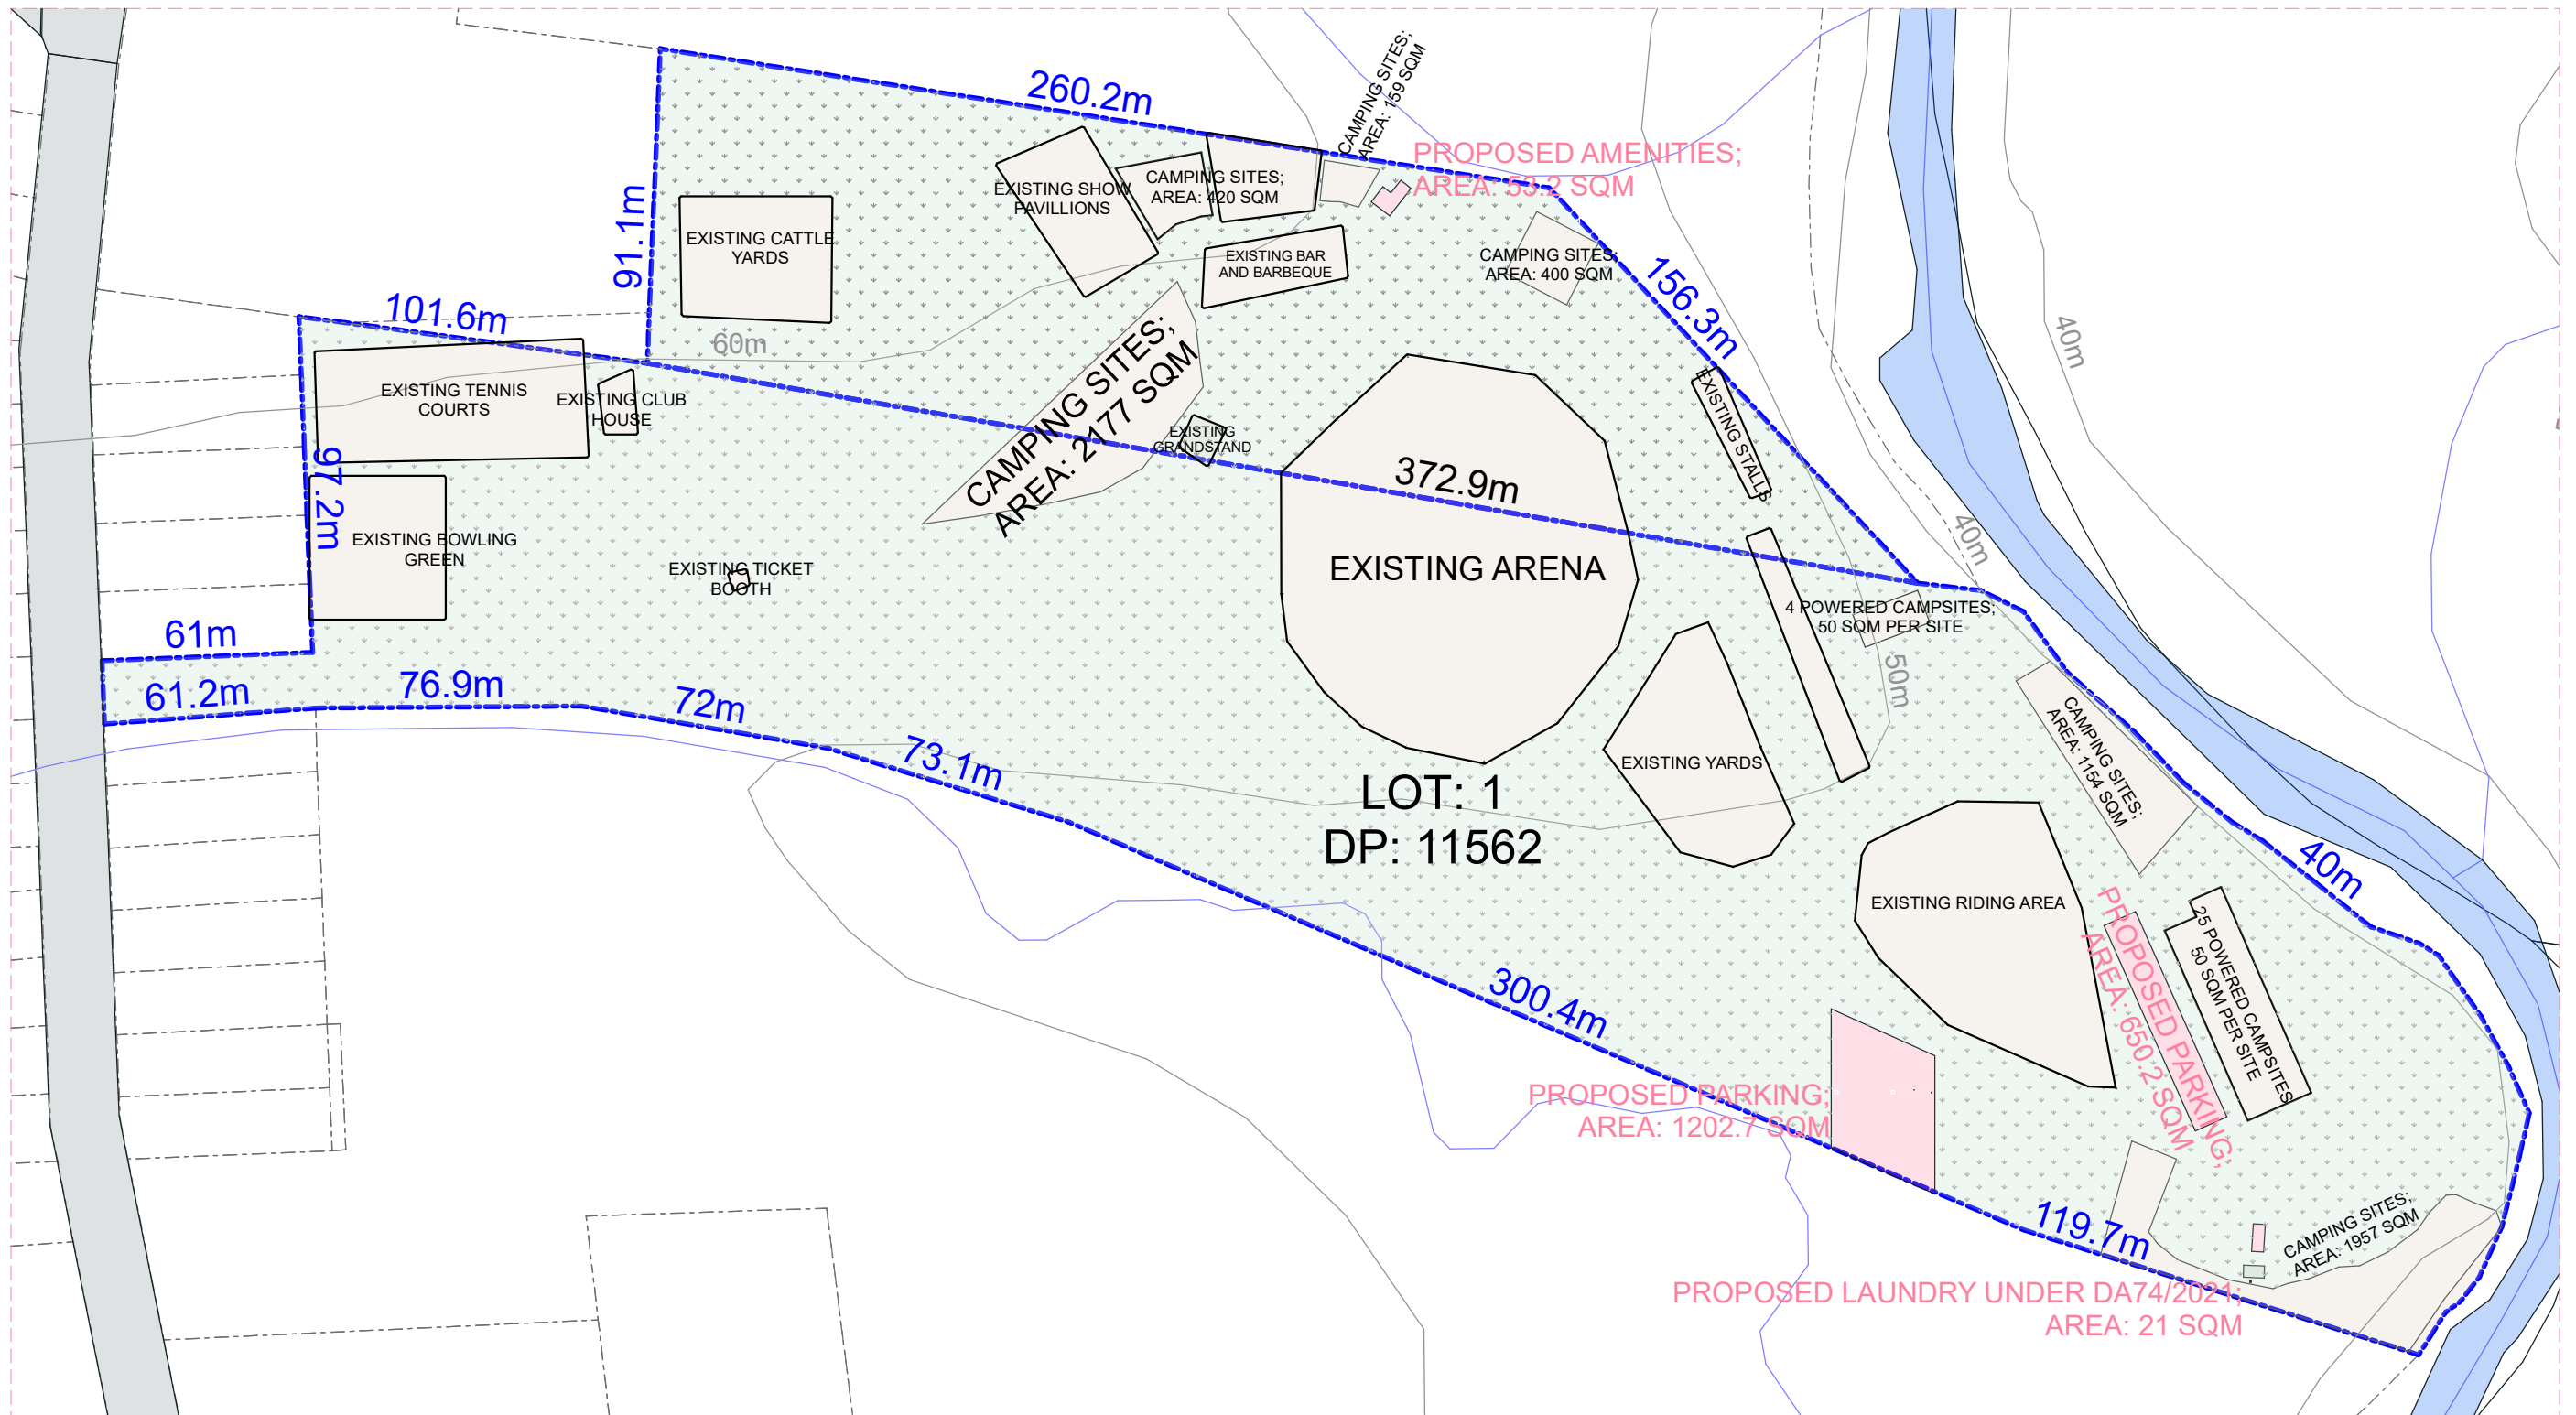

SITE PLAN 1:2000



**NATIONAL
DESIGN
AWARDS**

**2019
WINNER**



ISSUE	DETAILS

SORENSEN
DESIGN & PLANNING




PORT STEPHENS OFFICE
Ph: (02) 4984 9955
Suite 4/ 10 Yacaaba Street
Nelson Bay NSW 2315

NEWCASTLE OFFICE
Ph: (02) 4961 5544
SINGLETON OFFICE
Ph: (02) 4961 5544

CONTACT DETAILS
General Enquiries:
reception@sorensendesign.com.au
www.sorensendesign.com.au


PROJECT:	PROPOSED AMENITIES 29 PARK STREET, EAST GRESFORD 2311		
CLIENT:	SHOWGROUND		
TITLE:	SITE PLAN		
FILE:	PENDING	DATE: 03/09/2021	SHEET: 2 OF 8
THESE PLANS ARE SUBJECT TO COPYRIGHT			

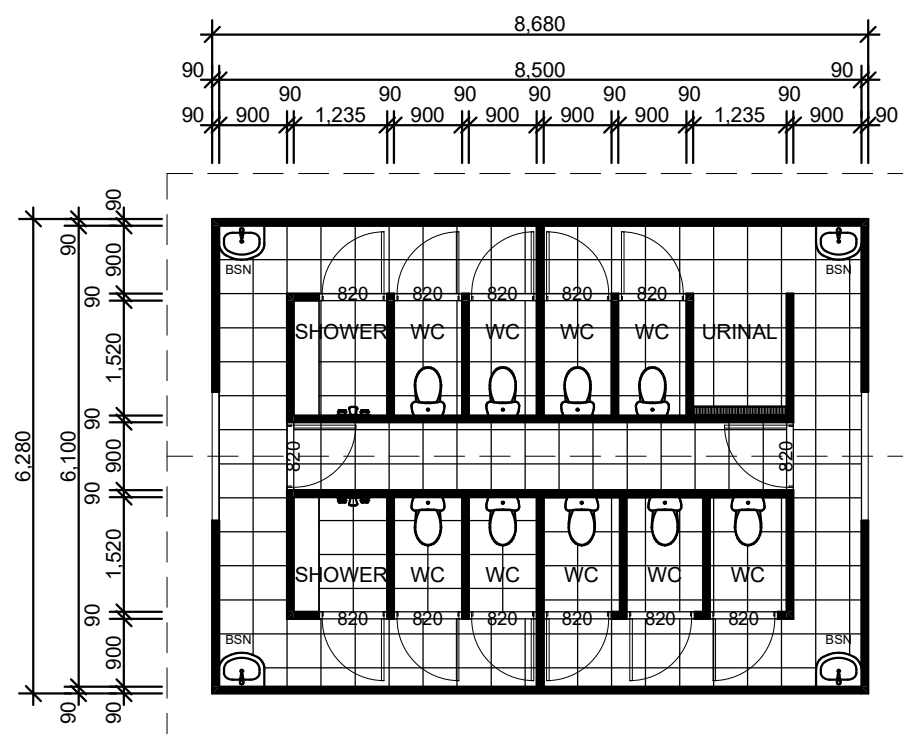

GROUND FLOOR - AMENITIES

1:100

- EXISTING WALL
- PROPOSED WALL
- - - - - DEMOLISHED WALL

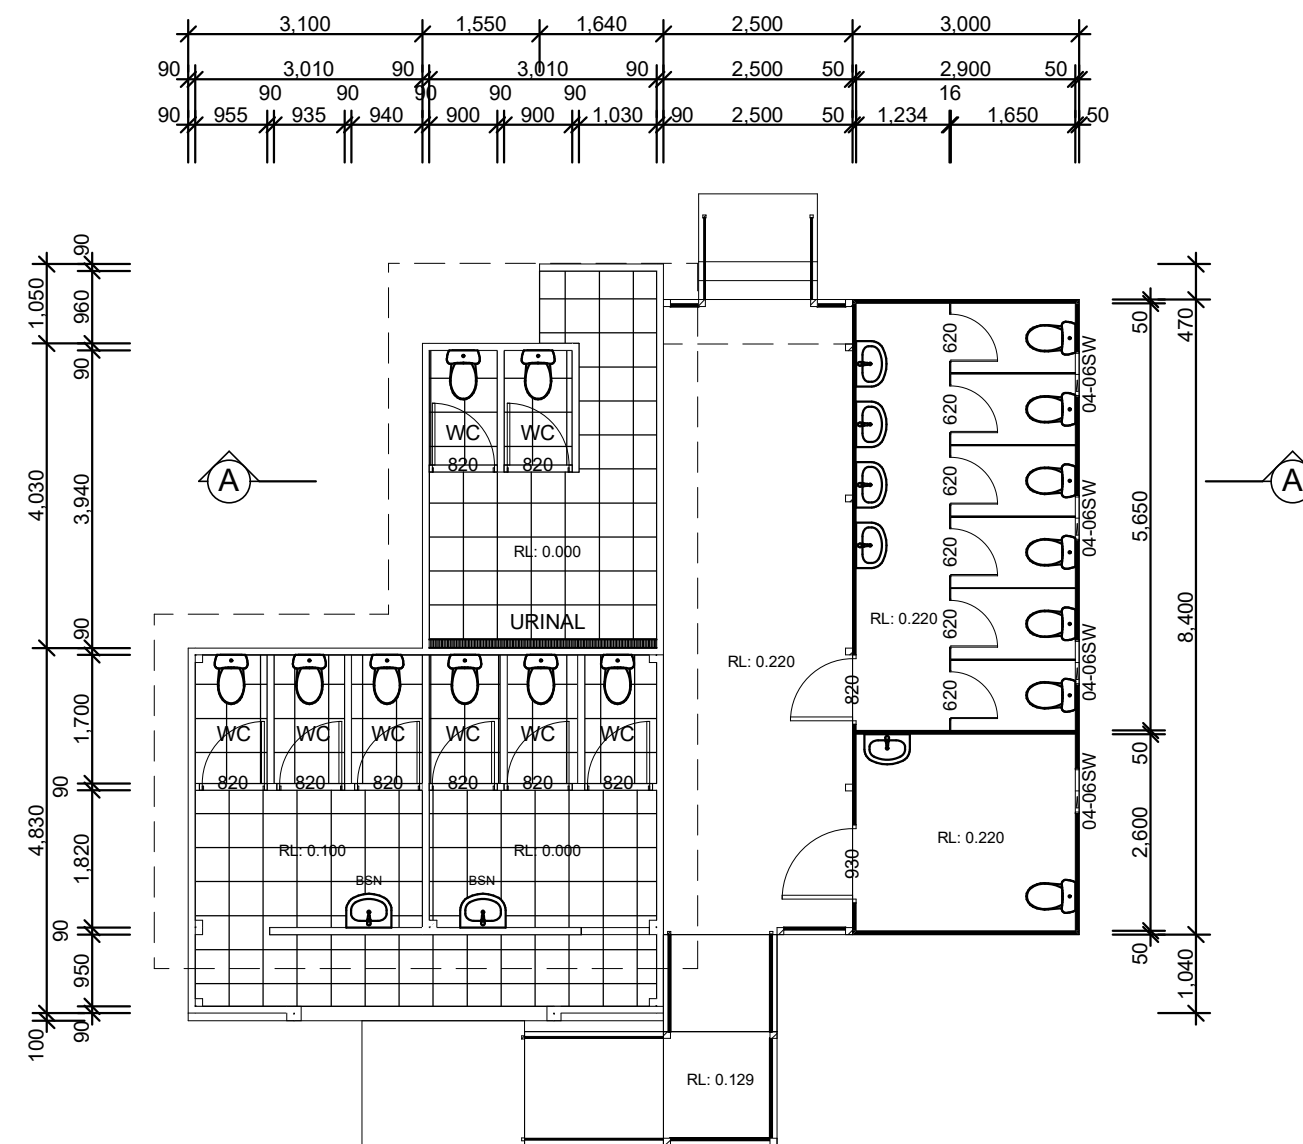

GROUND FLOOR - TOILET BLOCK

1:100

- EXISTING WALL
- PROPOSED WALL
- - - - - DEMOLISHED WALL







**NATIONAL
DESIGN
AWARDS**

**2019
WINNER**



ISSUE	DETAILS	<div> </div> <div> <div> <div>PORT STEPHENS OFFICE</div> <div>Ph: (02) 4984 9955</div> </div> <div> <div>Suite 4/ 10 Yacaaba Street</div> <div>Nelson Bay NSW 2315</div> </div> </div> <div> <div>NEWCASTLE OFFICE</div> <div>Ph: (02) 4961 5544</div> </div> <div> <div>SINGLETON OFFICE</div> <div>Ph: (02) 4961 5544</div> </div> <div> <div>CONTACT DETAILS</div> <div>General Enquiries:</div> <div>reception@sorensendesign.com.au</div> <div>www.sorensendesign.com.au</div> </div>		<div>PROJECT: PROPOSED AMENITIES 29 PARK STREET, EAST GRESFORD 2311</div> <div>CLIENT: SHOWGROUND</div> <div>TITLE: GROUND FLOOR - AMENITIES & TOILET BLOCK</div> <div>FILE: PENDING DATE: 03/09/2021 SHEET: 3 OF 8</div> <div>THESE PLANS ARE SUBJECT TO COPYRIGHT</div>	
-------	---------	--	--	---	--

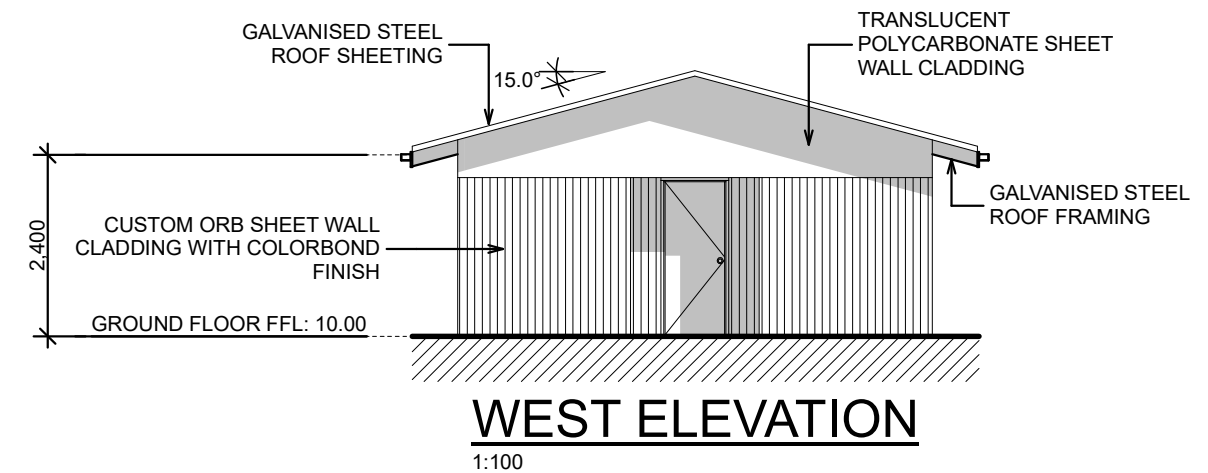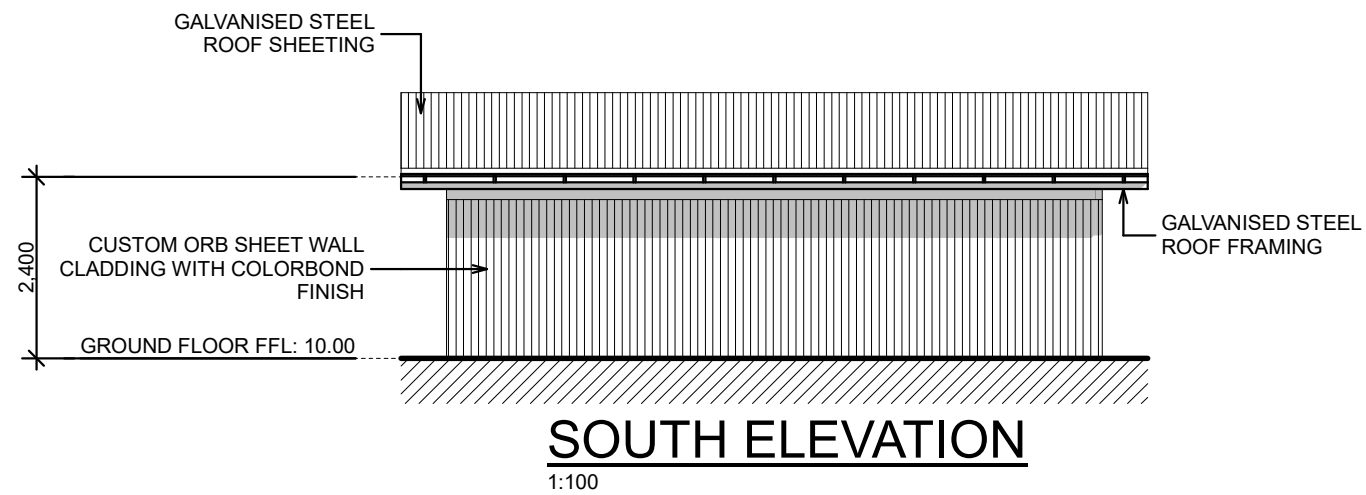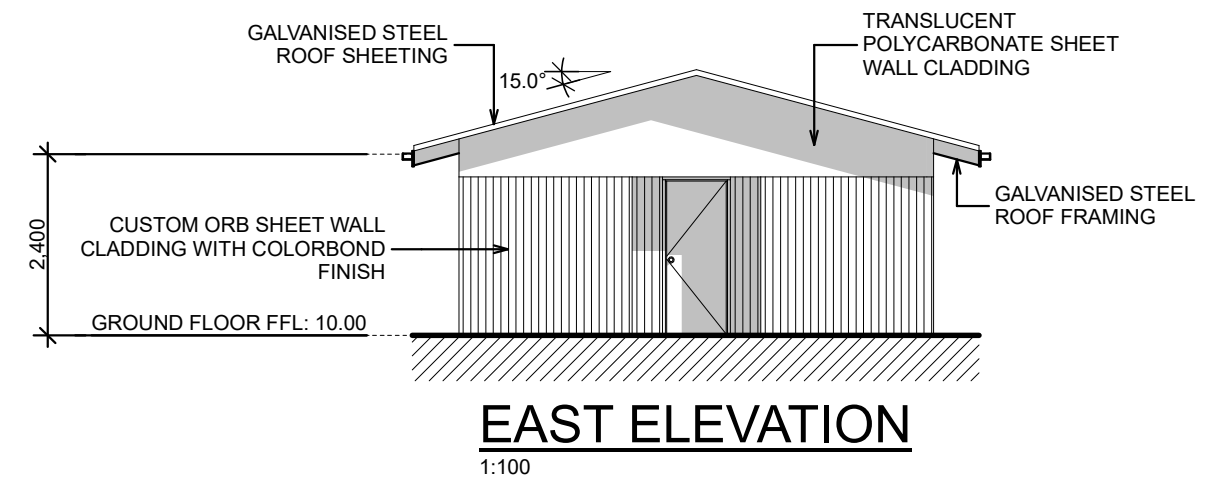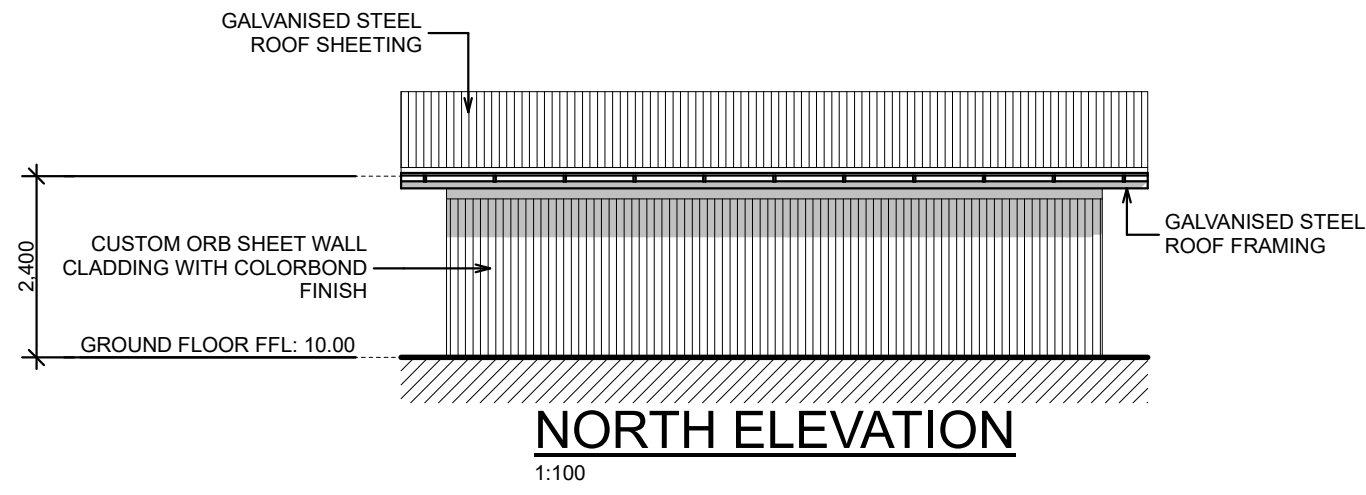

ISSUE	DETAILS

PORT STEPHENS OFFICE

Ph: (02) 4984 9955

Suite 4/ 10 Yacaaba Street

Nelson Bay NSW 2315

NEWCASTLE OFFICE

Ph: (02) 4961 5544

SINGLETON OFFICE

Ph: (02) 4961 5544


CONTACT DETAILS

General Enquiries:

reception@sorensendesign.com.au


www.sorensendesign.com.au

PROJECT:	PROPOSED AMENITIES 29 PARK STREET, EAST GRESFORD 2311		
CLIENT:	SHOWGROUND		
TITLE:	ELEVATIONS - AMENITIES		
FILE:	PENDING	DATE: 03/09/2021	SHEET: 4 OF 8
THESE PLANS ARE SUBJECT TO COPYRIGHT			

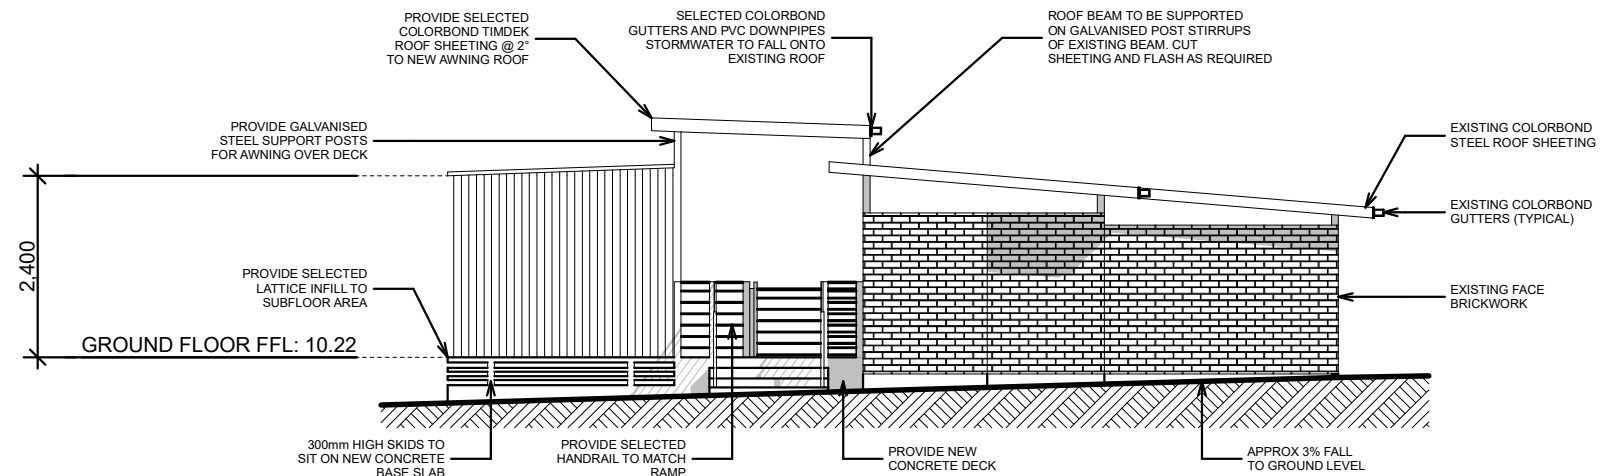

NORTH ELEVATION

1:100

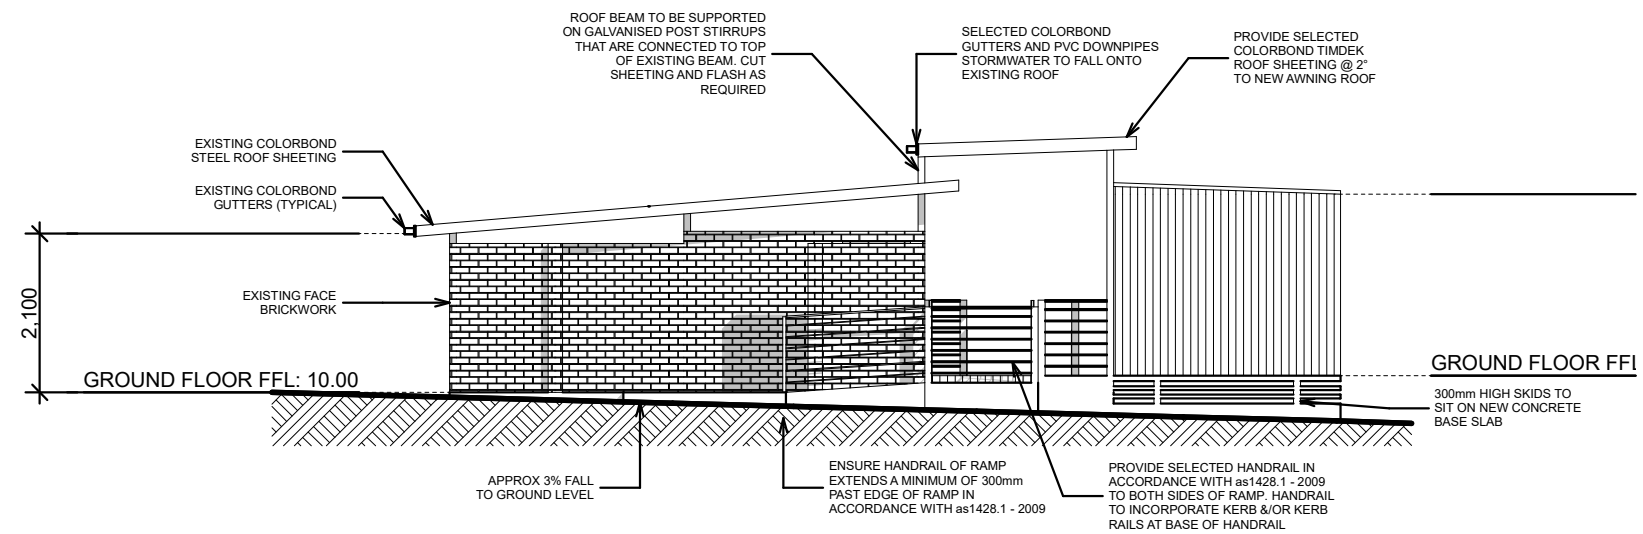

SOUTH ELEVATION

1:100



NATIONAL
DESIGN
AWARDS

2019
WINNER



SORENSEN
DESIGN & PLANNING



PORT STEPHENS OFFICE
Ph: (02) 4984 9955
Suite 4/ 10 Yacaaba Street
Nelson Bay NSW 2315

NEWCASTLE OFFICE
Ph: (02) 4961 5544
SINGLETON OFFICE
Ph: (02) 4961 5544

CONTACT DETAILS
General Enquiries:
reception@sorensendesign.com.au
www.sorensendesign.com.au

PROJECT: **PROPOSED AMENITIES**
29 PARK STREET, EAST GRESFORD 2311


CLIENT: **SHOWGROUND**

TITLE: **ELEVATIONS - TOILET BLOCK NS**

FILE: **PENDING** DATE: **03/09/2021** SHEET: **5** OF **8**


THESE PLANS ARE SUBJECT TO COPYRIGHT

A3

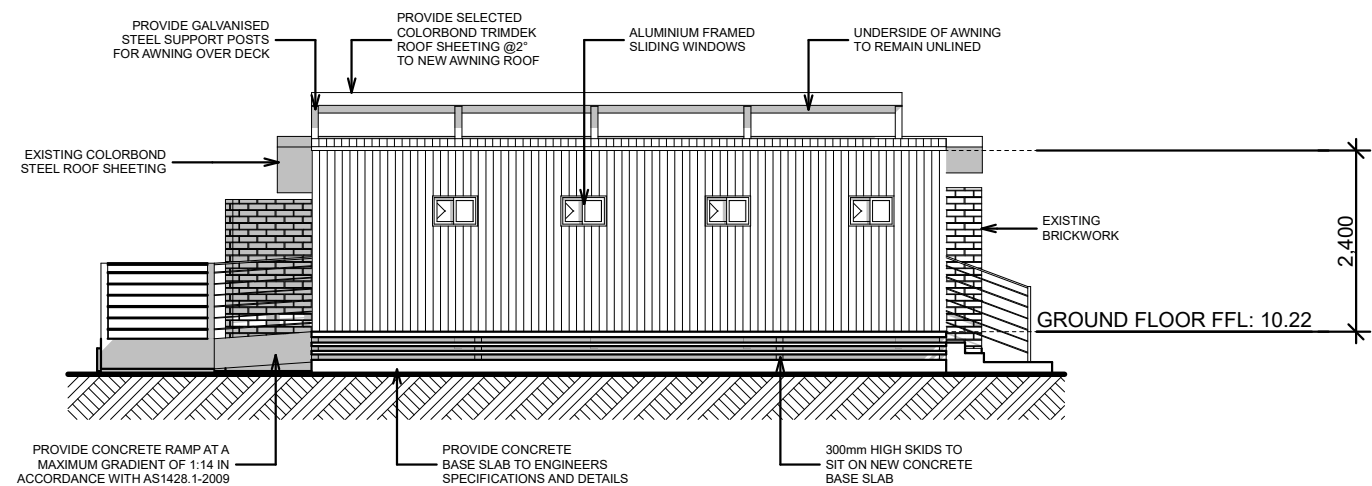

EAST ELEVATION

1:100

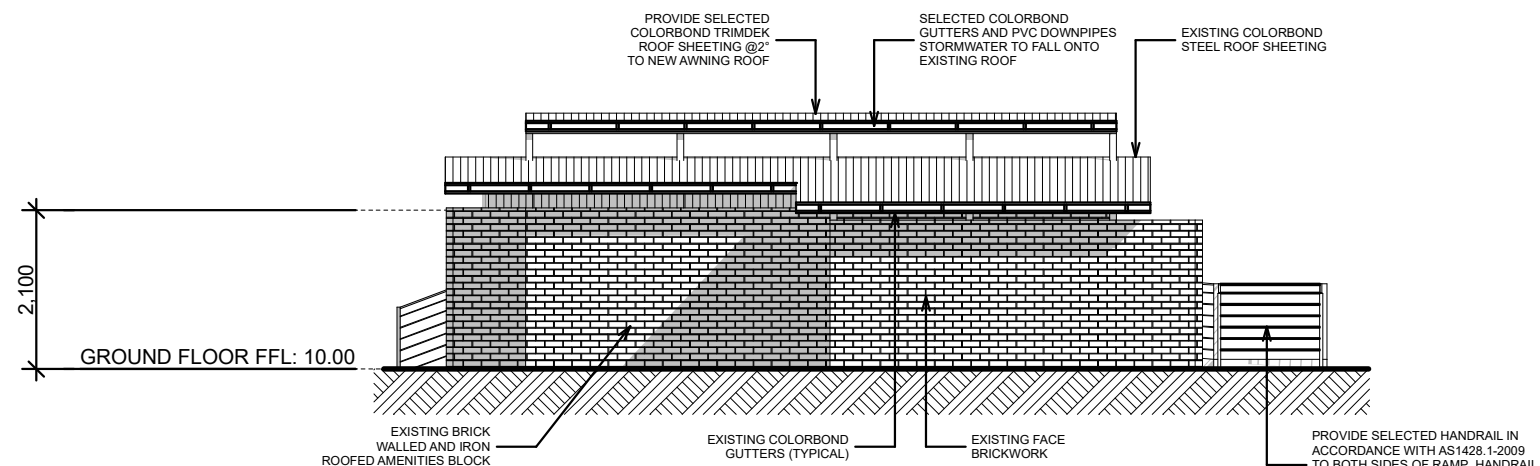

WEST ELEVATION

1:100



NATIONAL
DESIGN
AWARDS

2019
WINNER



ISSUE	DETAILS

SORENSEN
DESIGN & PLANNING




PORT STEPHENS OFFICE
Ph: (02) 4984 9955
Suite 4/ 10 Yacaaba Street
Nelson Bay NSW 2315

NEWCASTLE OFFICE
Ph: (02) 4961 5544
SINGLETON OFFICE
Ph: (02) 4961 5544

CONTACT DETAILS
General Enquiries:
reception@sorensendesign.com.au
www.sorensendesign.com.au

PROJECT:	PROPOSED AMENITIES 29 PARK STREET, EAST GRESFORD 2311		
CLIENT:	SHOWGROUND		
TITLE:	ELEVATIONS - TOILET BLOCK EW		
FILE:	PENDING	DATE: 03/09/2021	SHEET: 6 OF 8
THESE PLANS ARE SUBJECT TO COPYRIGHT			

A3

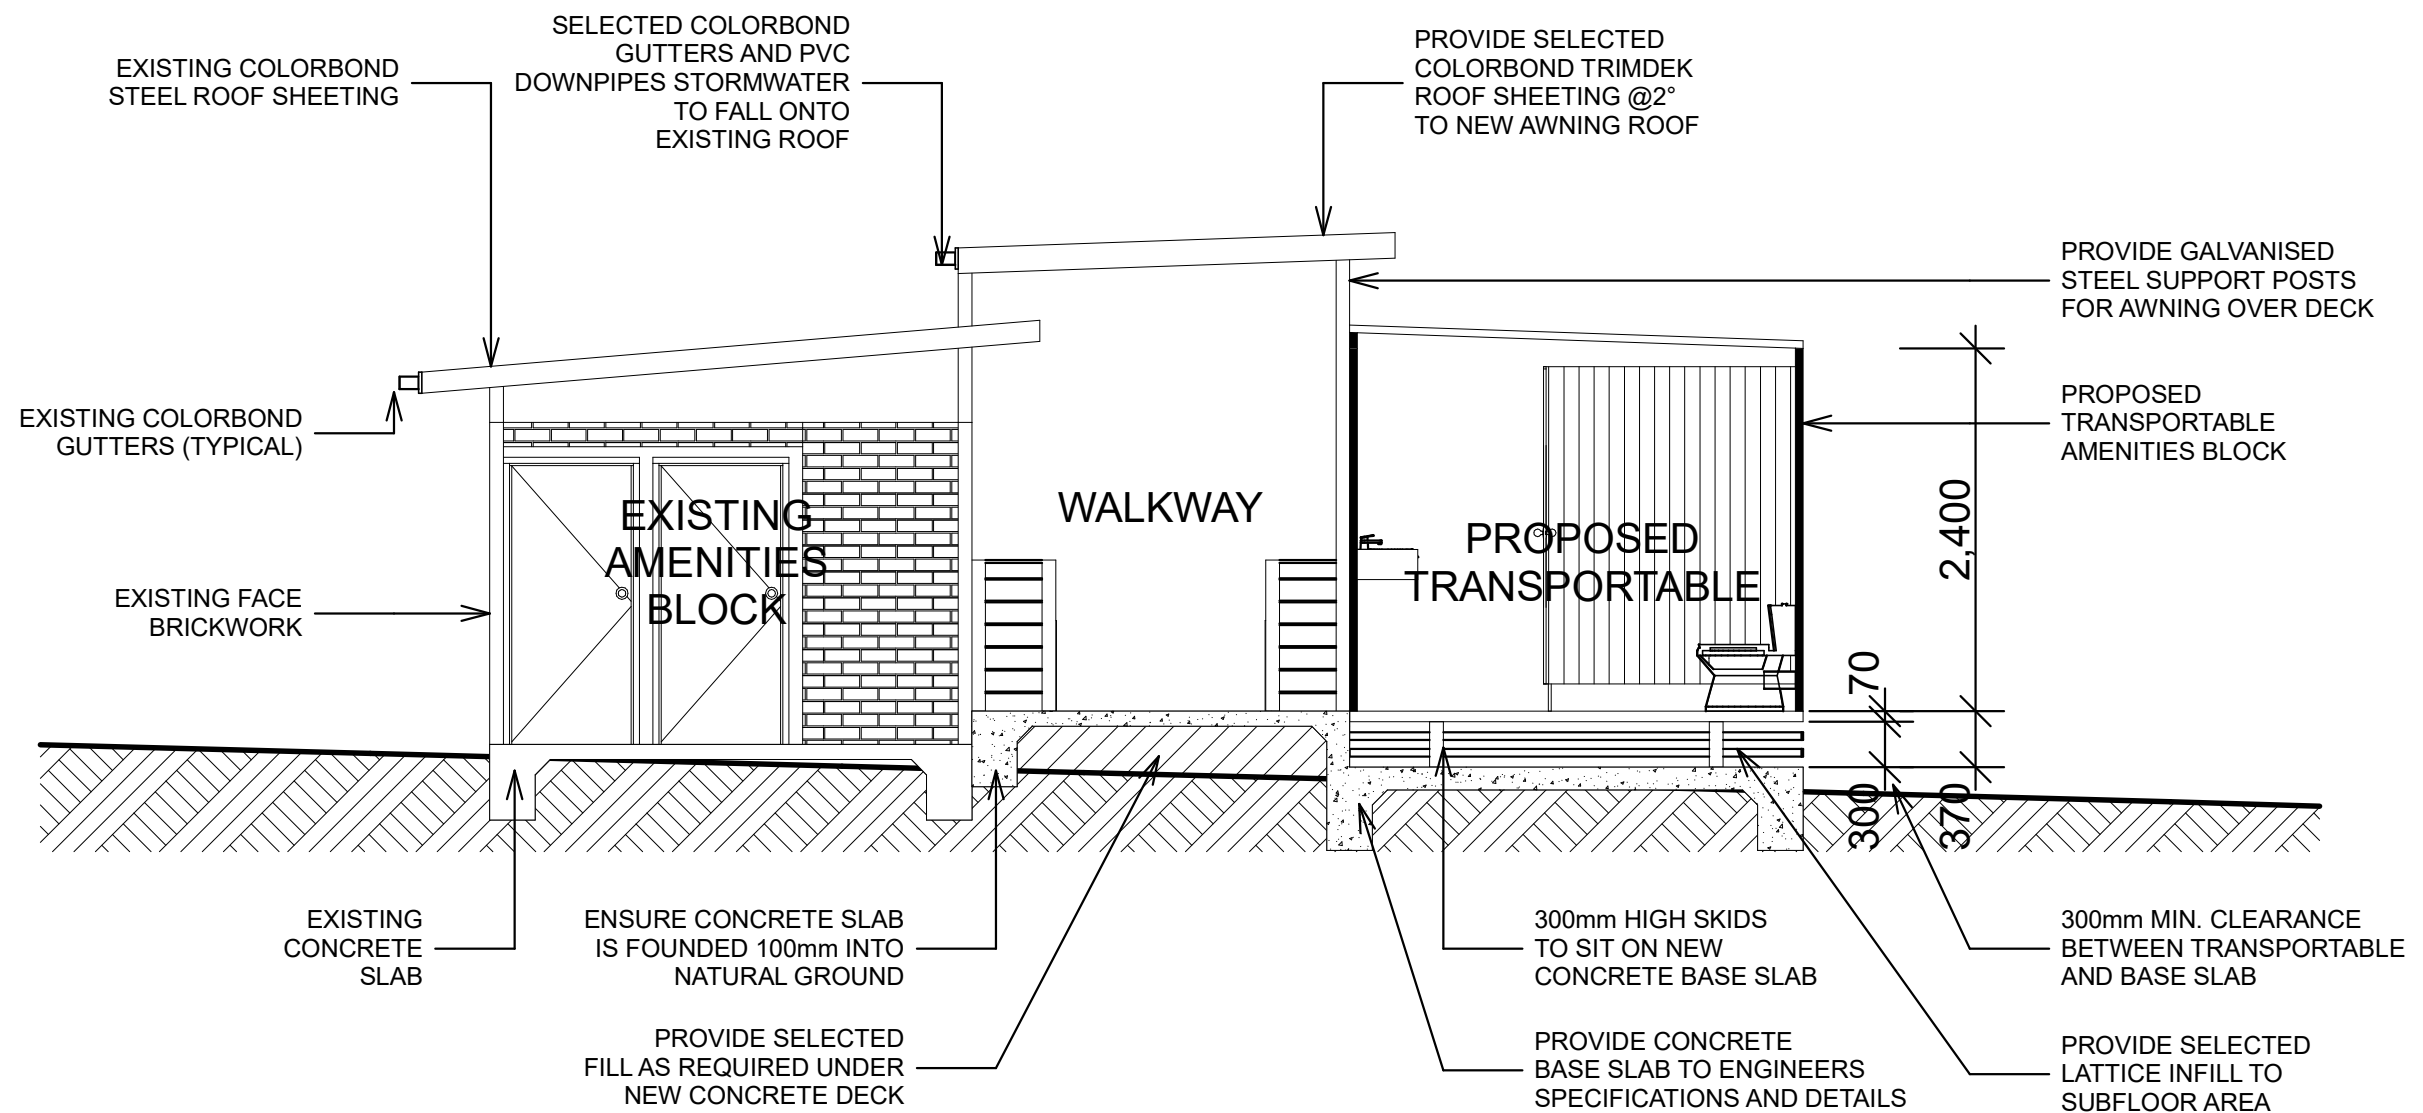

**NATIONAL
DESIGN
AWARDS**

**2019
WINNER**



ISSUE	DETAILS

SORENSEN
DESIGN & PLANNING





PORT STEPHENS OFFICE
Ph: (02) 4984 9955
Suite 4/ 10 Yacaaba Street
Nelson Bay NSW 2315

NEWCASTLE OFFICE
Ph: (02) 4961 5544
SINGLETON OFFICE
Ph: (02) 4961 5544

CONTACT DETAILS
General Enquiries:
reception@sorensendesign.com.au
www.sorensendesign.com.au

PROJECT:	PROPOSED AMENITIES 29 PARK STREET, EAST GRESFORD 2311		
CLIENT:	SHOWGROUND		
TITLE:	SECTION - TOILET BLOCK		
FILE:	PENDING	DATE: 03/09/2021	SHEET: 7 OF 8
THESE PLANS ARE SUBJECT TO COPYRIGHT			

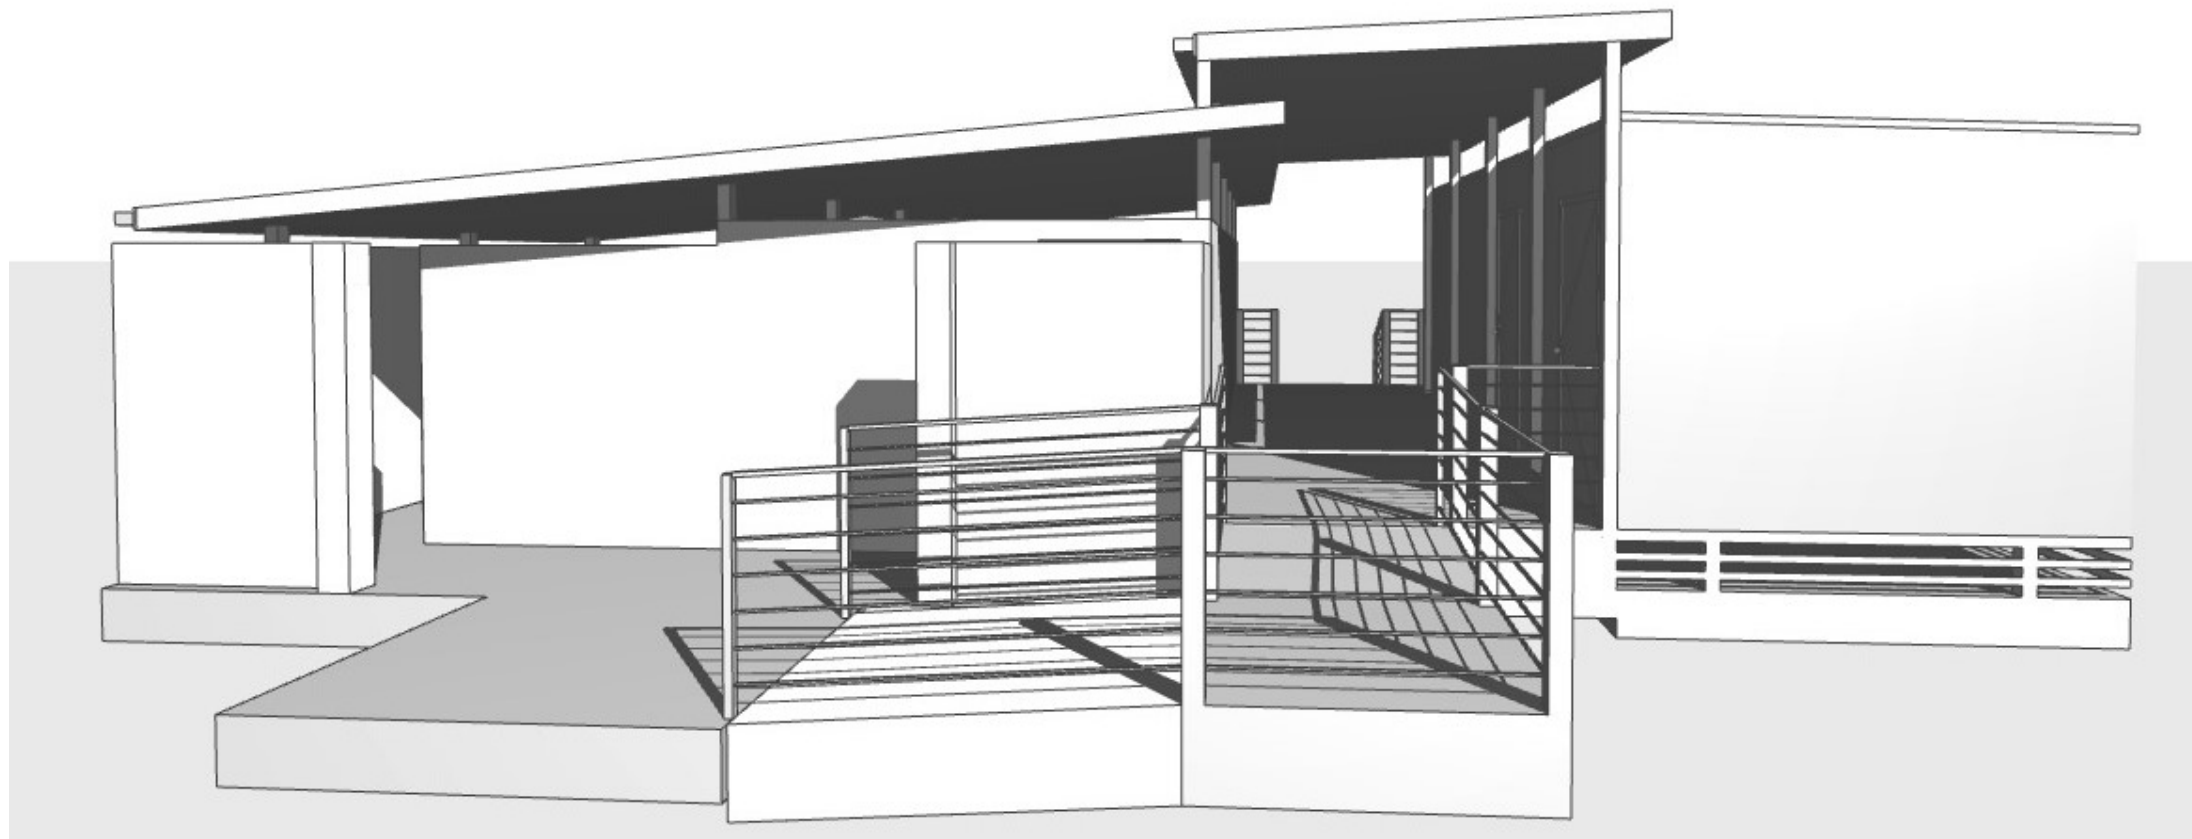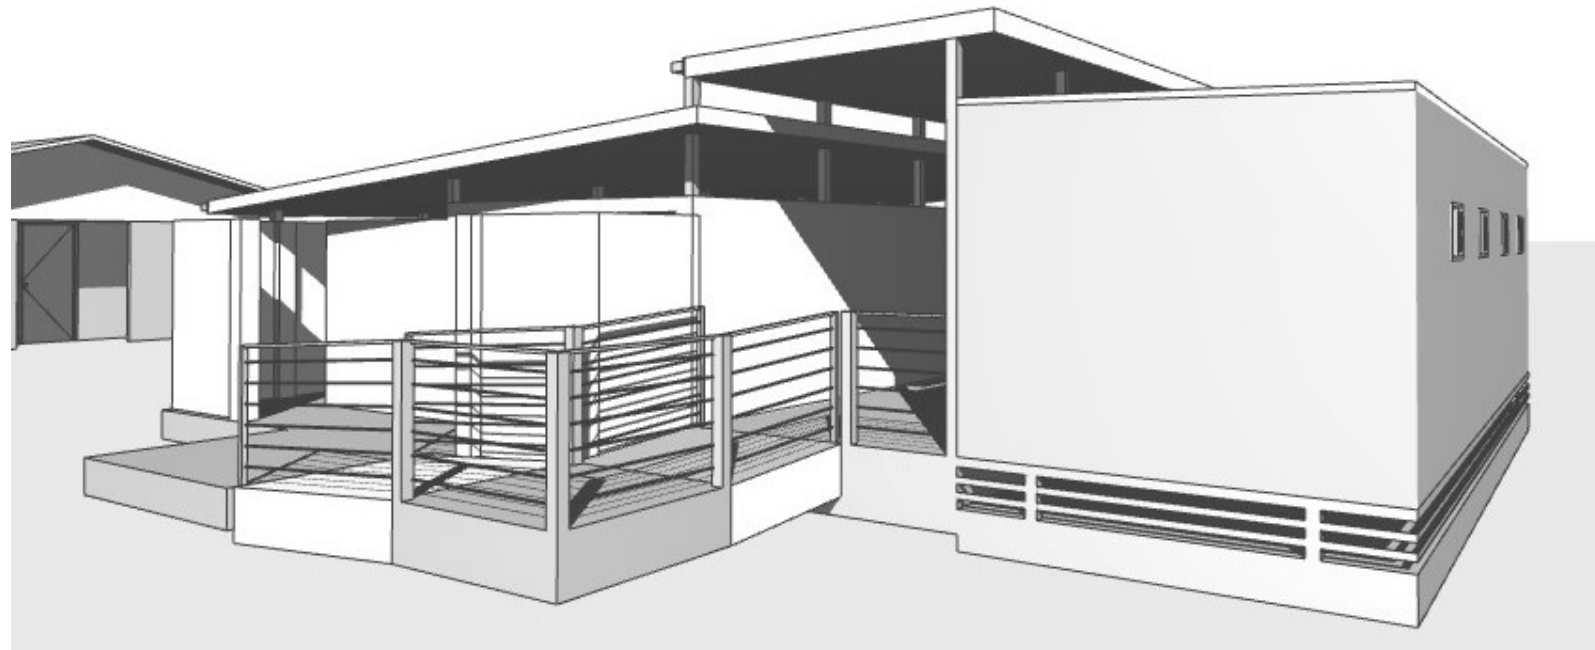

**NATIONAL
DESIGN
AWARDS**

**2019
WINNER**



ISSUE	DETAILS

SORENSEN
DESIGN & PLANNING



PORT STEPHENS OFFICE
Ph: (02) 4984 9955
Suite 4/ 10 Yacaaba Street
Nelson Bay NSW 2315

NEWCASTLE OFFICE
Ph: (02) 4961 5544
SINGLETON OFFICE
Ph: (02) 4961 5544

CONTACT DETAILS
General Enquiries:
reception@sorensendesign.com.au
www.sorensendesign.com.au

PROJECT:	PROPOSED AMENITIES 29 PARK STREET, EAST GRESFORD 2311		
CLIENT:	SHOWGROUND		
TITLE:	3D RENDERS		
FILE:	PENDING	DATE: 03/09/2021	SHEET: 8 OF 8
THESE PLANS ARE SUBJECT TO COPYRIGHT			