



Department of Planning
and Environment


Issued under the Environmental Planning and Assessment Act 1979

Approved Application No DA 22/9507

Granted on the 19 January 2023

Signed S Butler

Sheet No 7 of 19

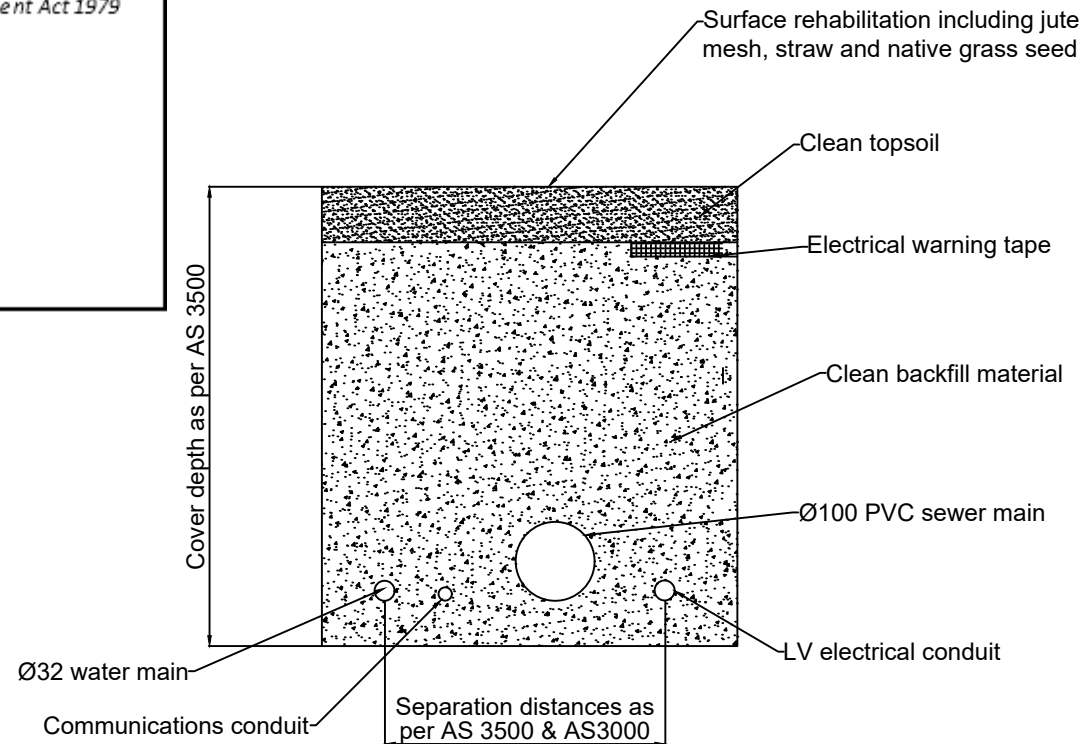

NOTES

1. Minimum depth, trench width and separation of all services will be met in accordance with AS/NZS 3500 Plumbing and Drainage and AS3000 Electrical Installations
2. Clean backfill and pipe bedding will meet AS/NZS 3500 Plumbing and Drainage and AS3000 Electrical Installations

DRAWING

Snowsports Operations Building
Services - Trench Cross Section

PROJECT

Thredboland and Freeriders Beginner
Zone



REV	DATE	DESCRIPTION
1	03/09/22	Original for DA
DESIGNED BY K. O'Sullivan		CHECKED BY P. Fleming
SCALE NTS		FILE NAME Snowsports Ops Services
SHEET 1/1		Trench.dwg