




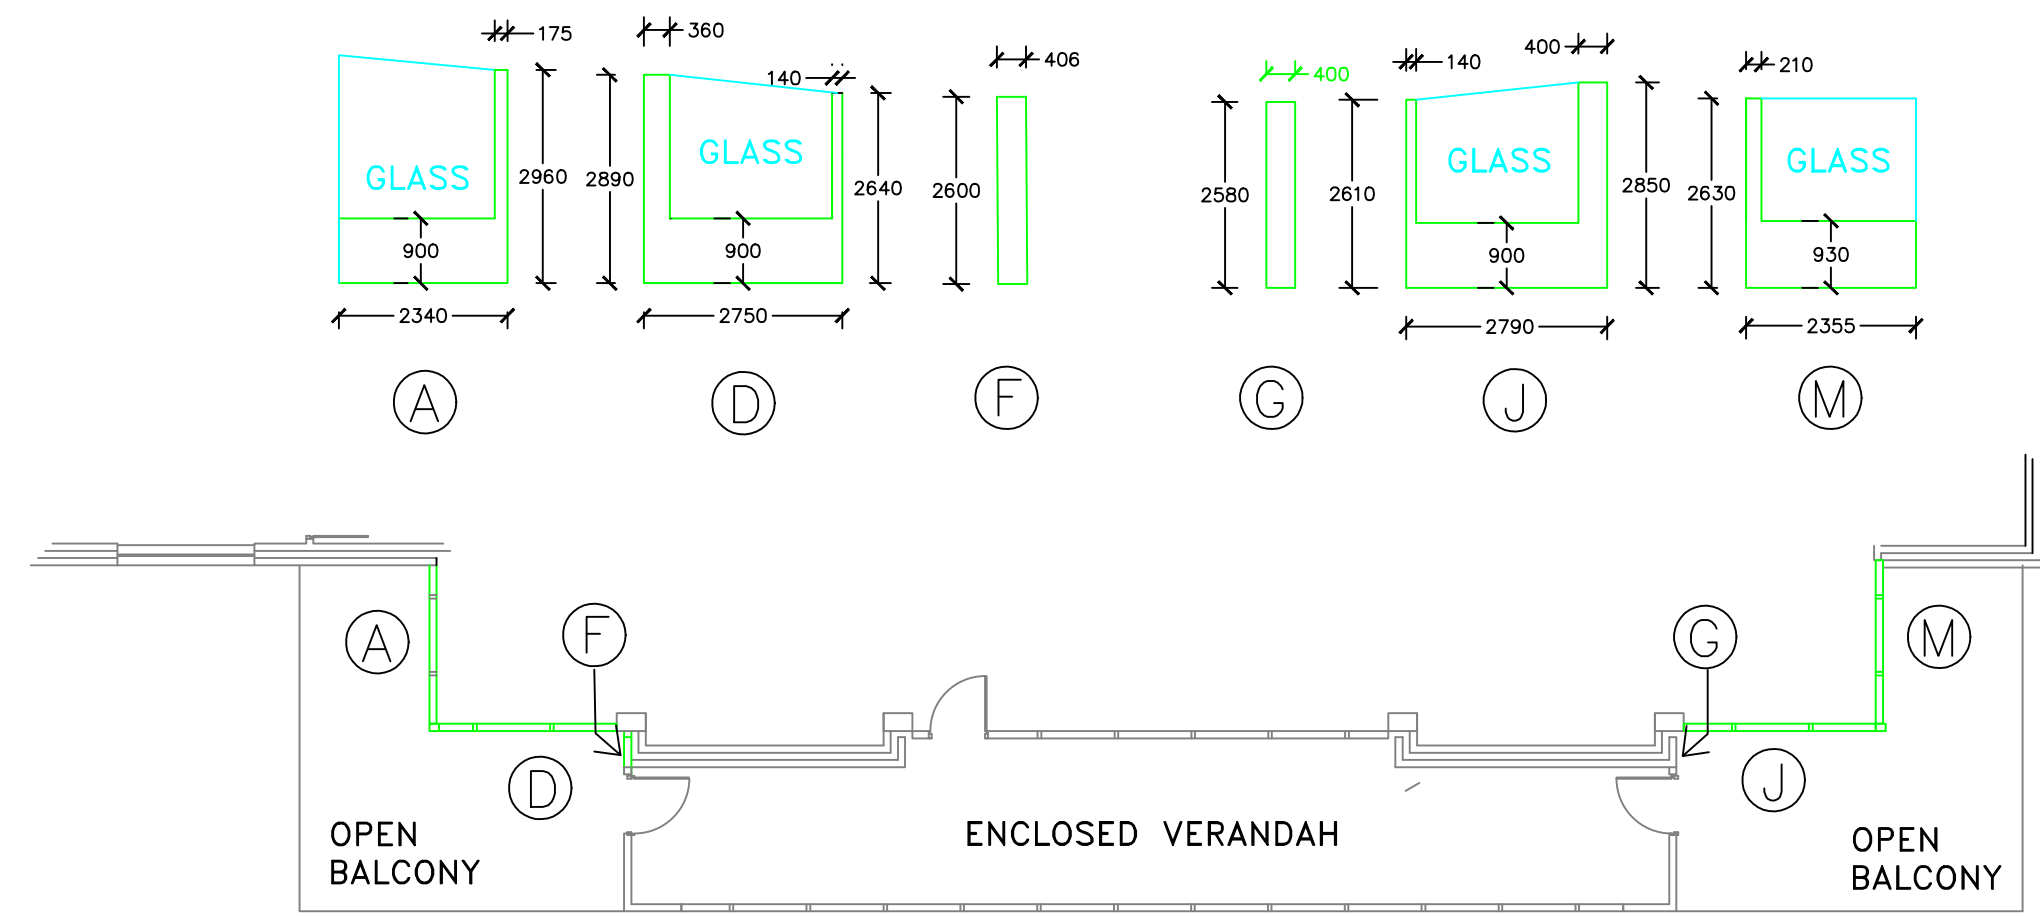


VERANDAH RE-CLADDING DIMENSIONS
(CLOUD REFERENCE WESTERN ELEVATION)

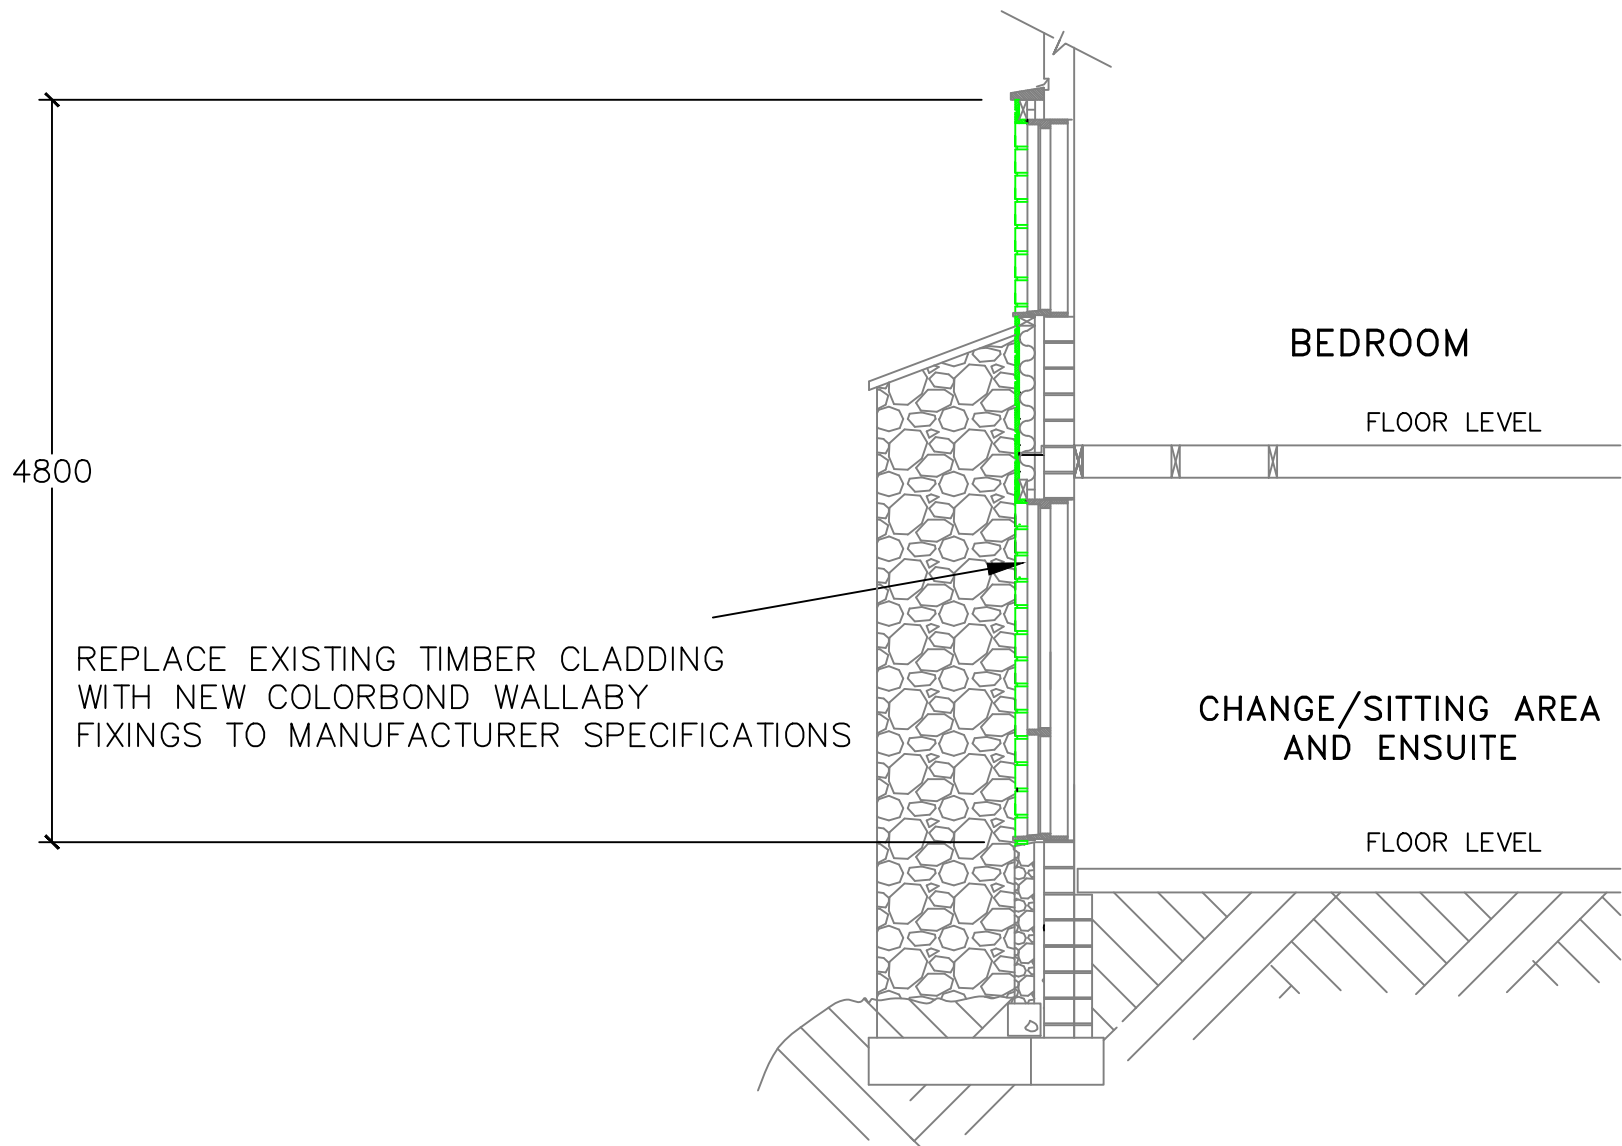


SECTION A-A
(NTS)

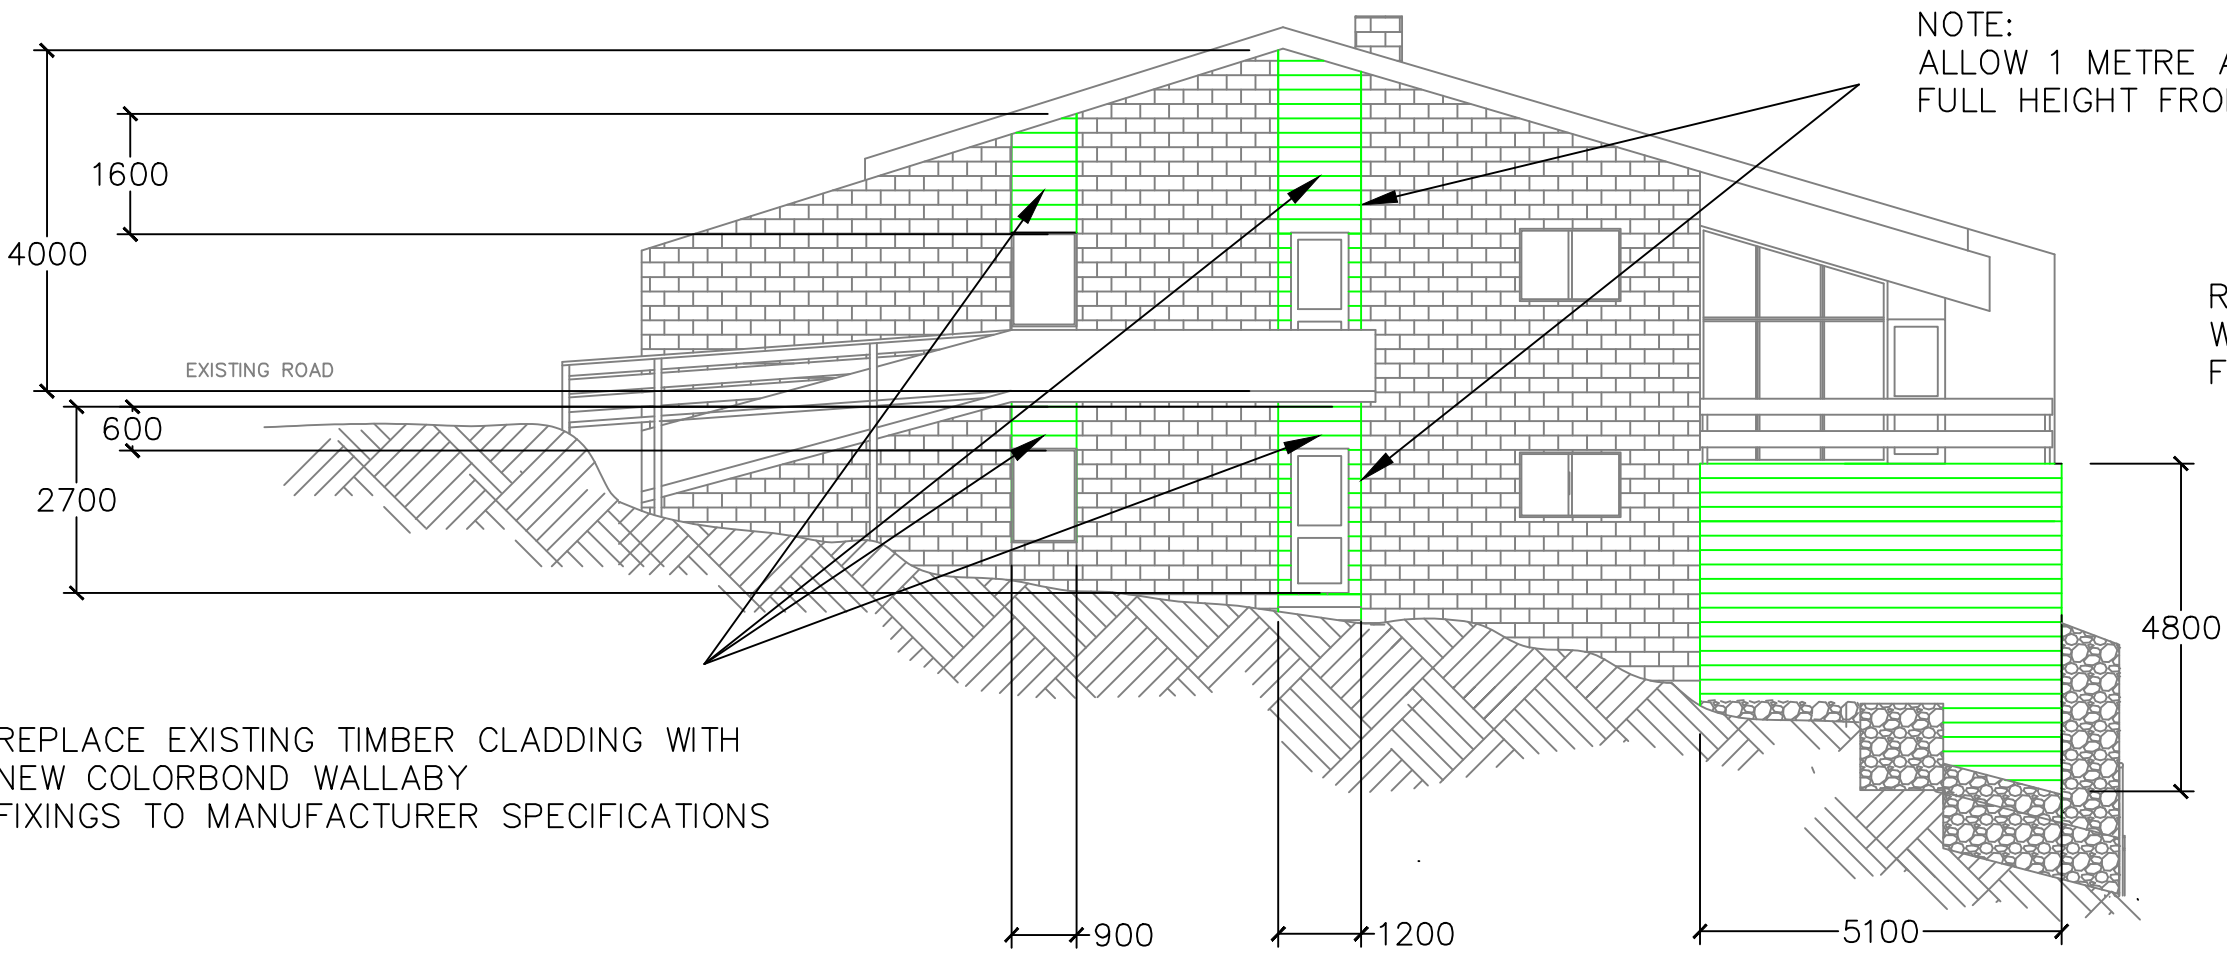


NORTHERN ELEVATION

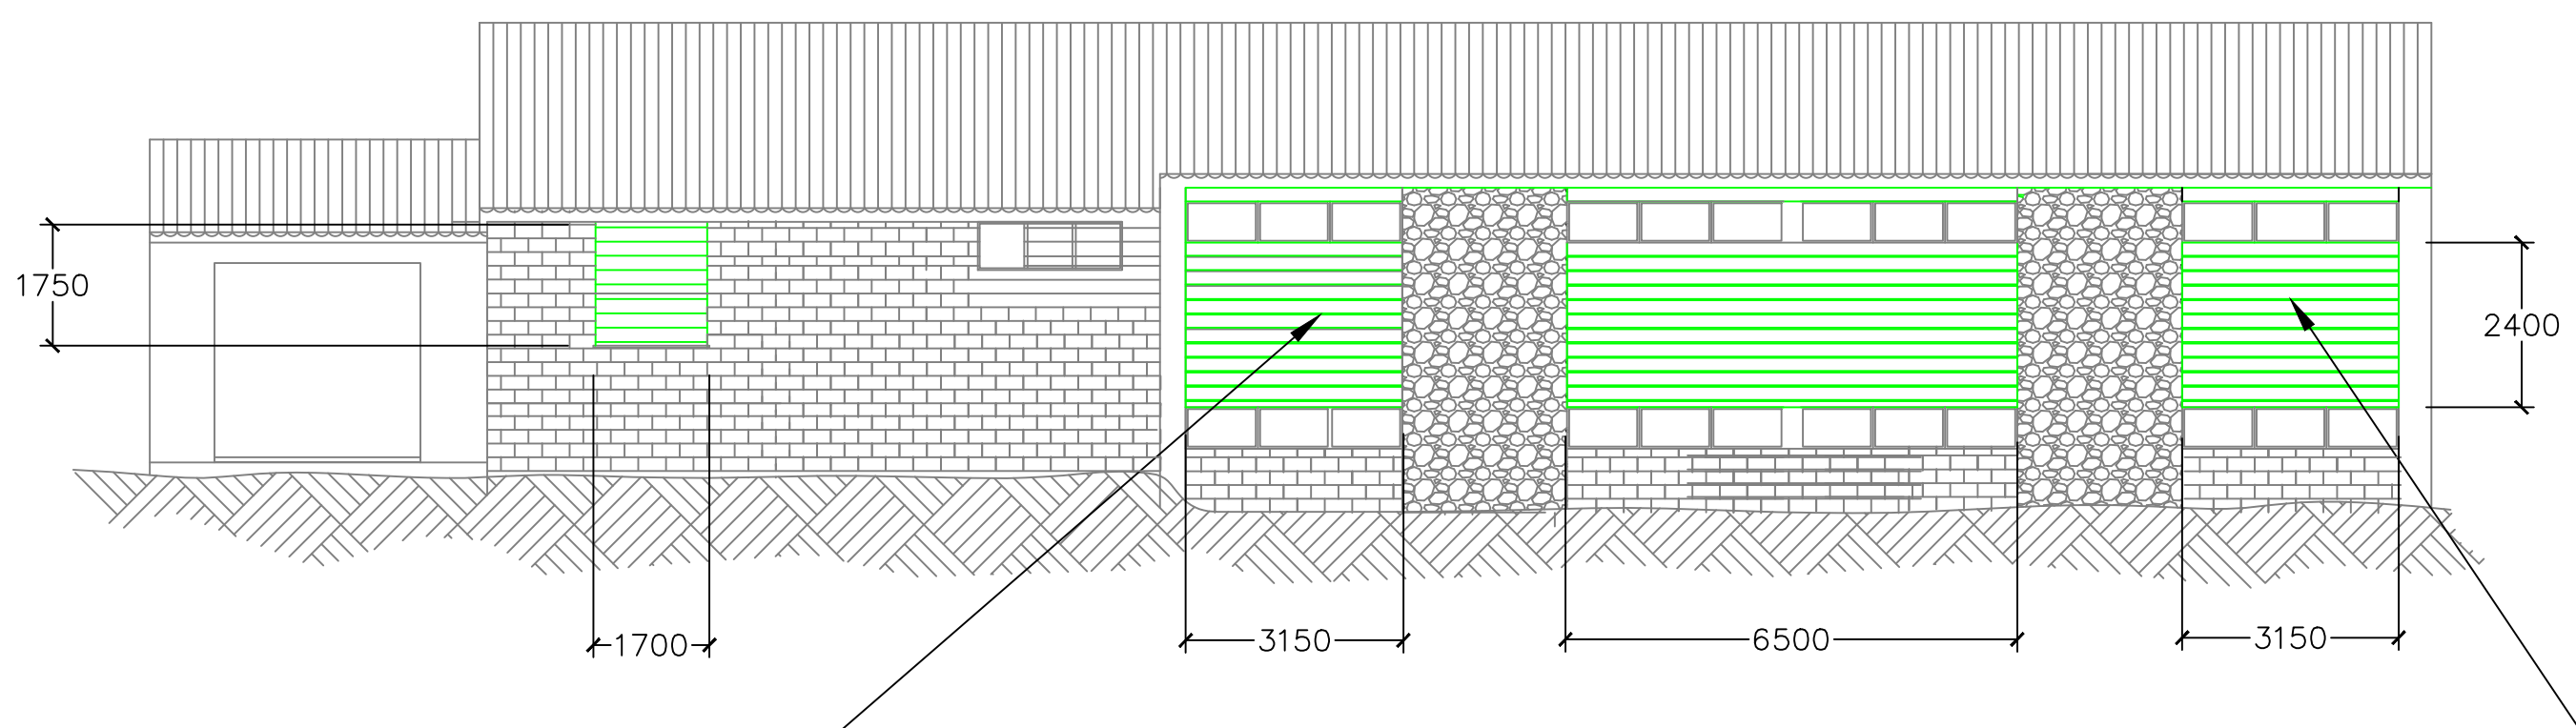

EASTERN ELEVATION

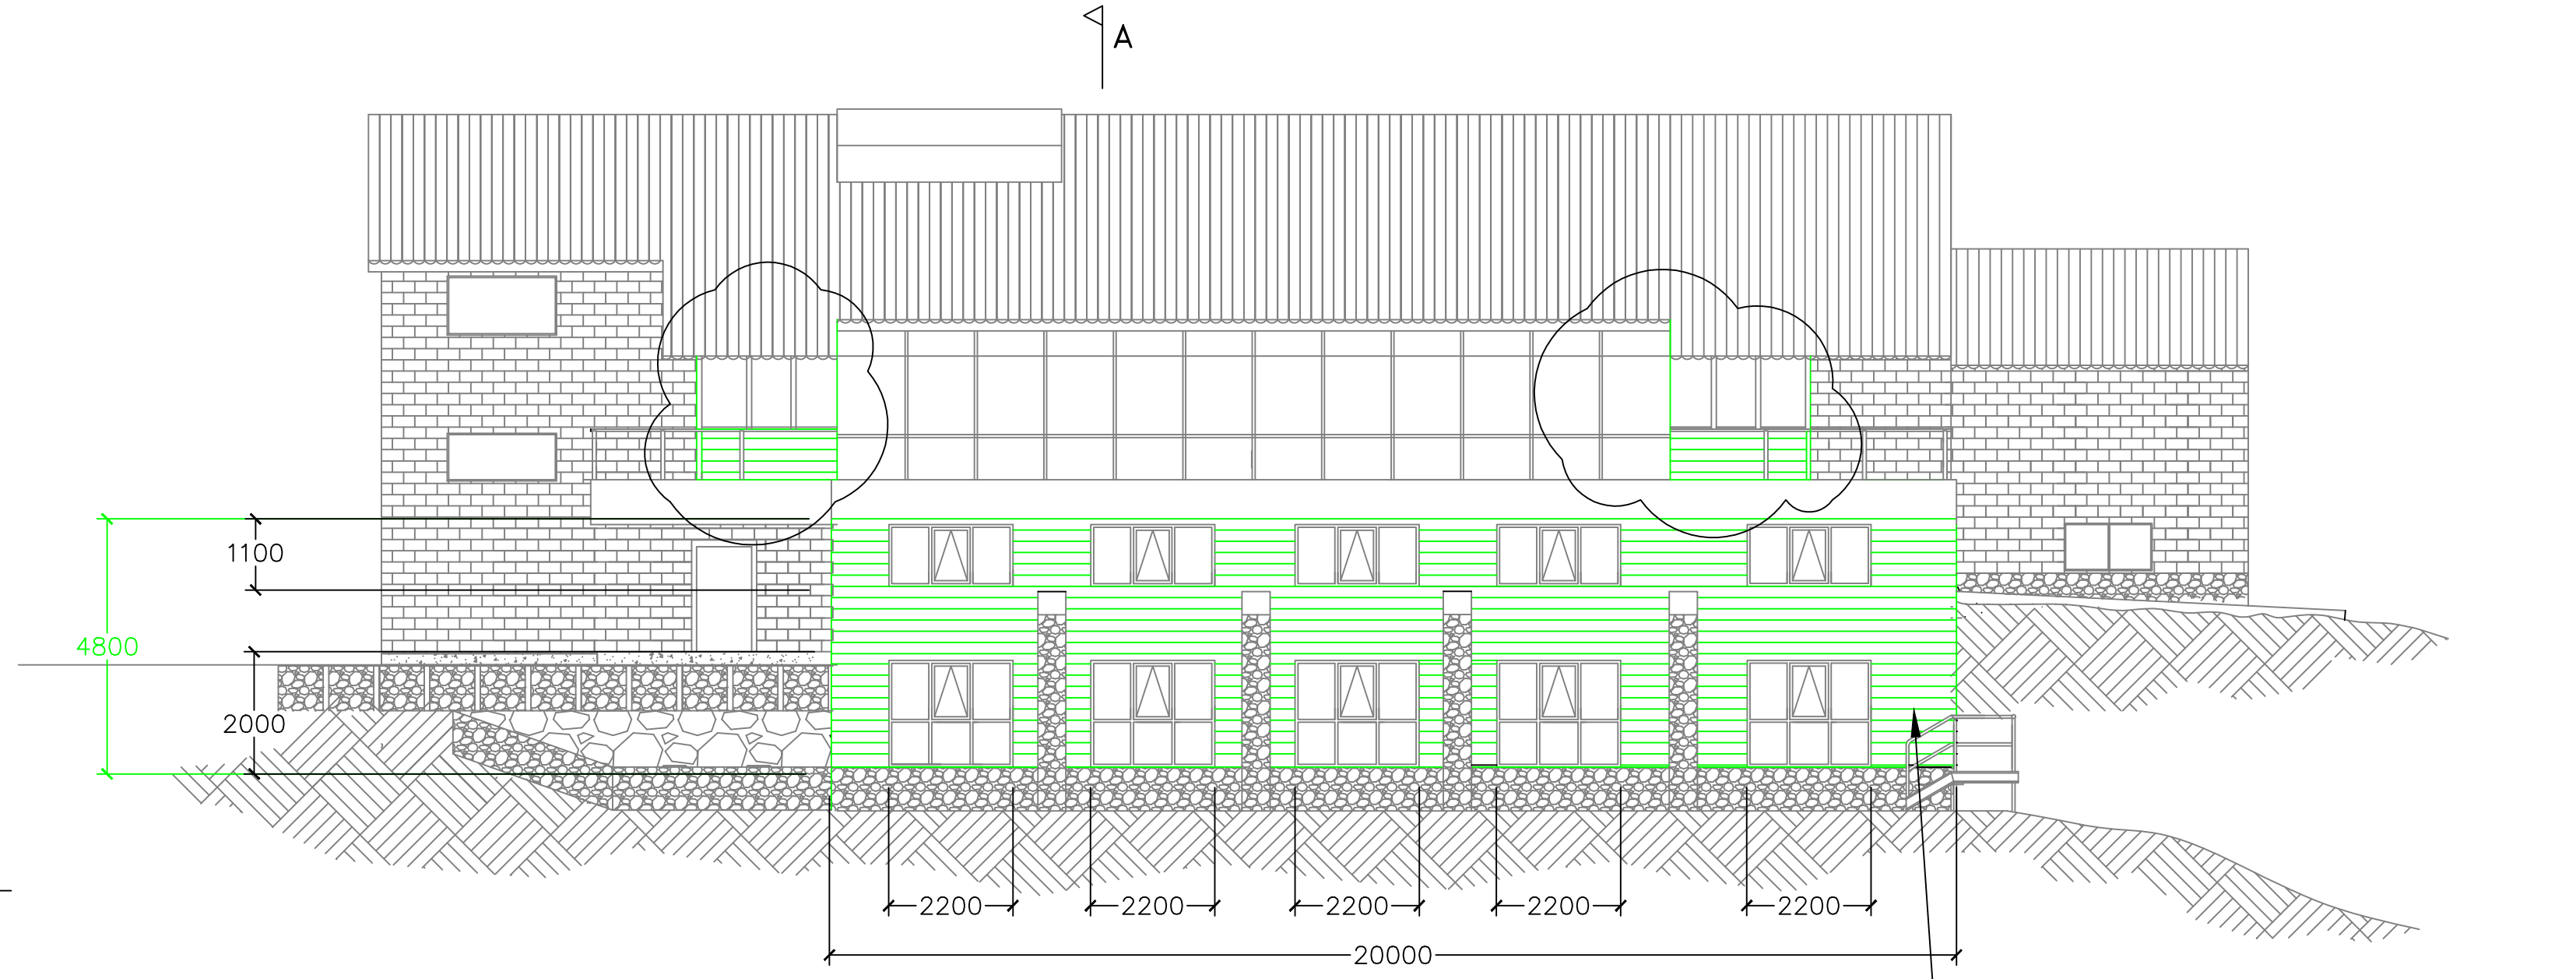

WESTERN ELEVATION

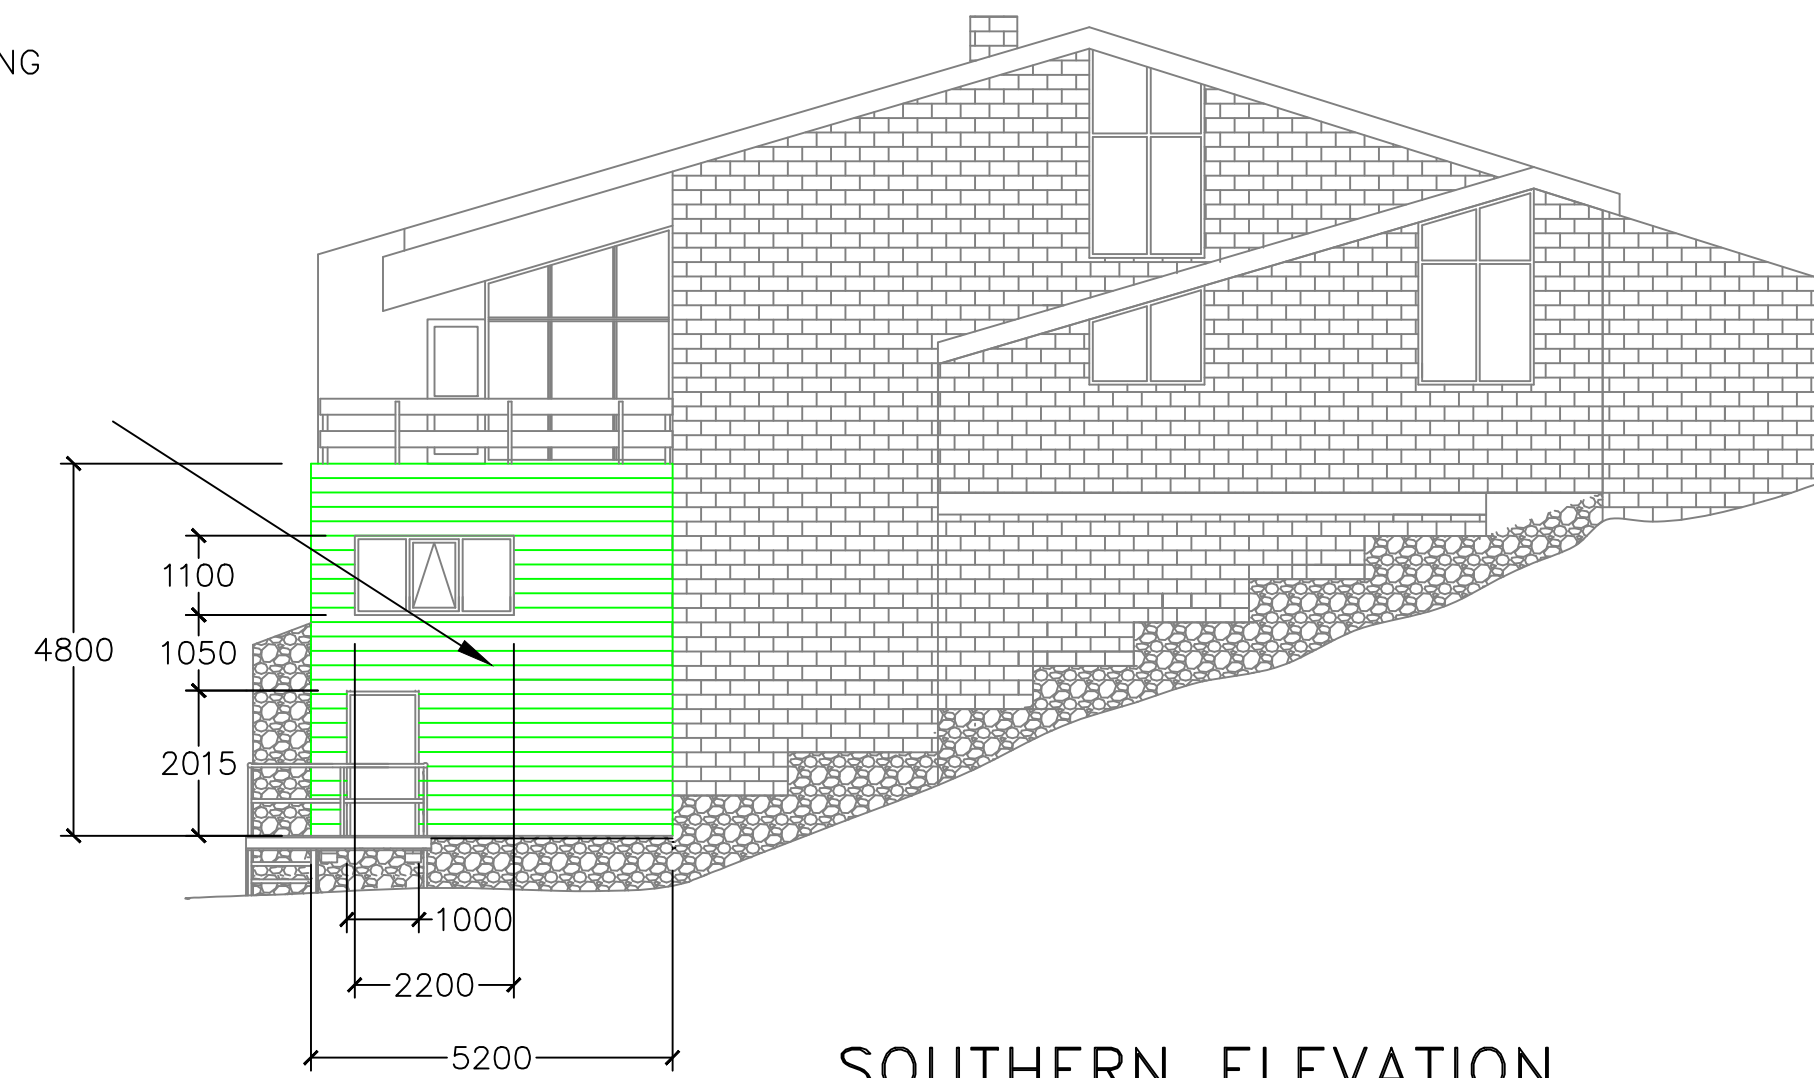

SOUTHERN ELEVATION

COLOUR SCHEME FOR USE
ON ASC LODGE GUTHEGA

NEW COLORBOND PANELLING	WALLABY (colorbond)
ROOF, FASCIA, TRIM & HANDRAILS	WOODLAND GREY (colorbond)
SOFFIT, EAVES & WINDOWS	SHALE GREY (colorbond)
BLOCKWORK EXTERNAL WALLS	MULLOCK (EXISTING COLOUR)

						NOTES: 1) DO NOT SCALE OFF THIS DRAWING. FOR VIEWING PURPOSES ONLY 2) THIS DRAWING SHOULD BE READ IN CONJUNCTION WITH ALL RELEVANT CONTRACTS, SPECIFICATIONS, REPORTS & DRAWINGS.	PROJECT No. PROJECT AUSTRALIAN SKI CLUB LODGE AT GUTHEGA VILLAGE KOSCIOSKO NATIONAL PARK	SHEET NO 1 of 1							
									TITLE COLOUR SCHEME FOR USE ON ASC LODGE GUTHEGA	SCALE NTS					
REV. No.	DRAWN	DATE	AMENDMENTS	APPROVED	DATE										
							A3	FILE NAME ASC-1CS	DRAWN SJH	DATE 01.11.21	CHECKED ST	DATE 01.11.21	APPROVED ST	DATE 01.11.21	REVISION 0