




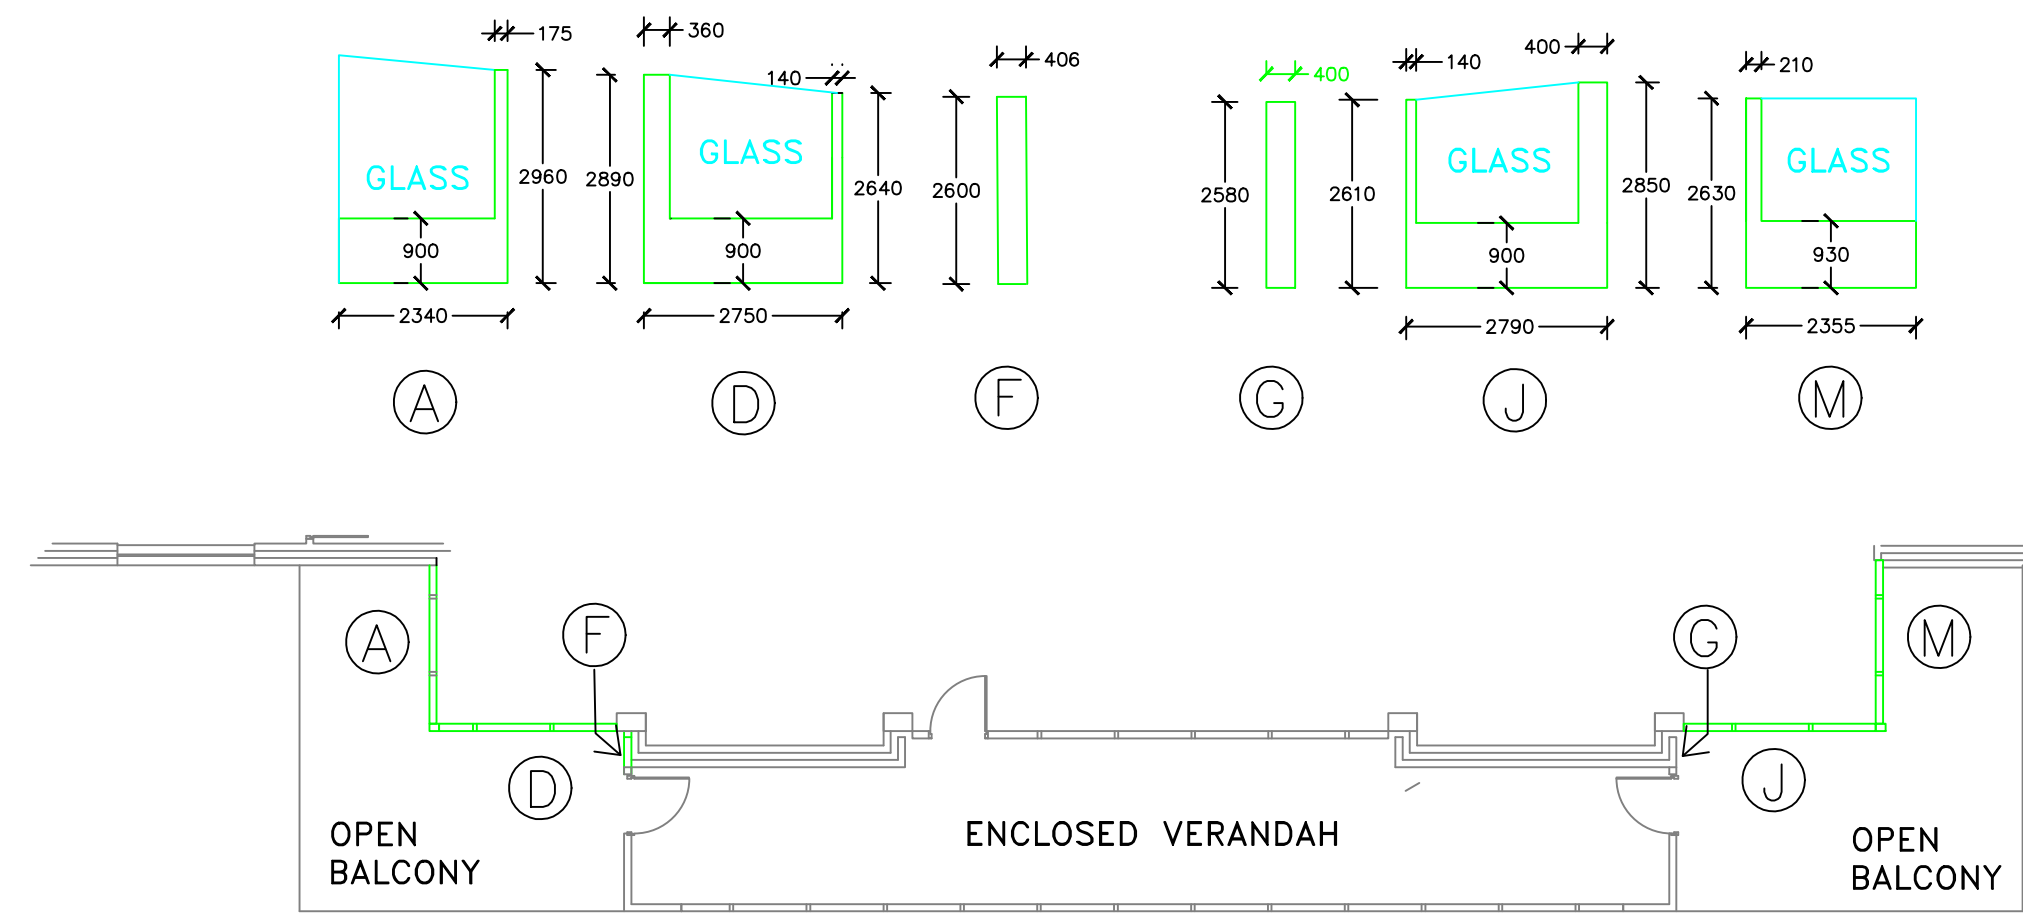

VERANDAH RE-CLADDING DIMENSIONS
(CLOUD REFERENCE WESTERN ELEVATION)

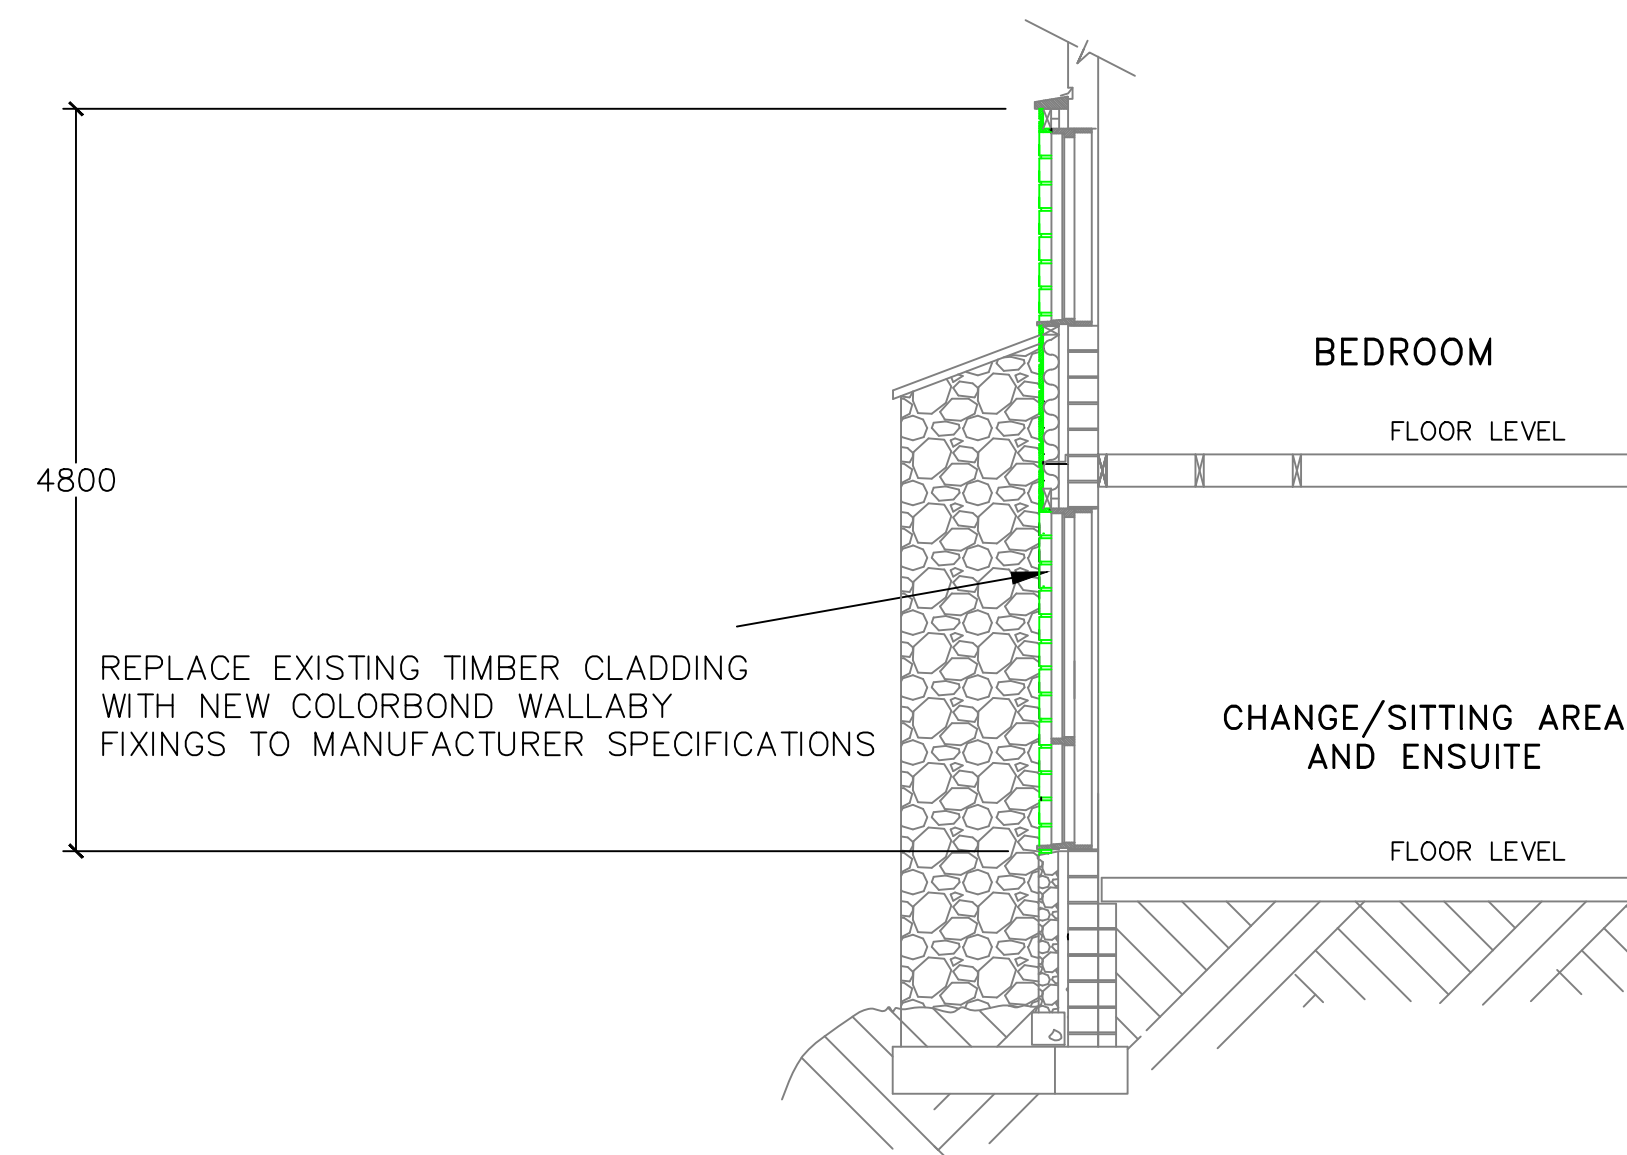

SECTION A-A
(NTS)

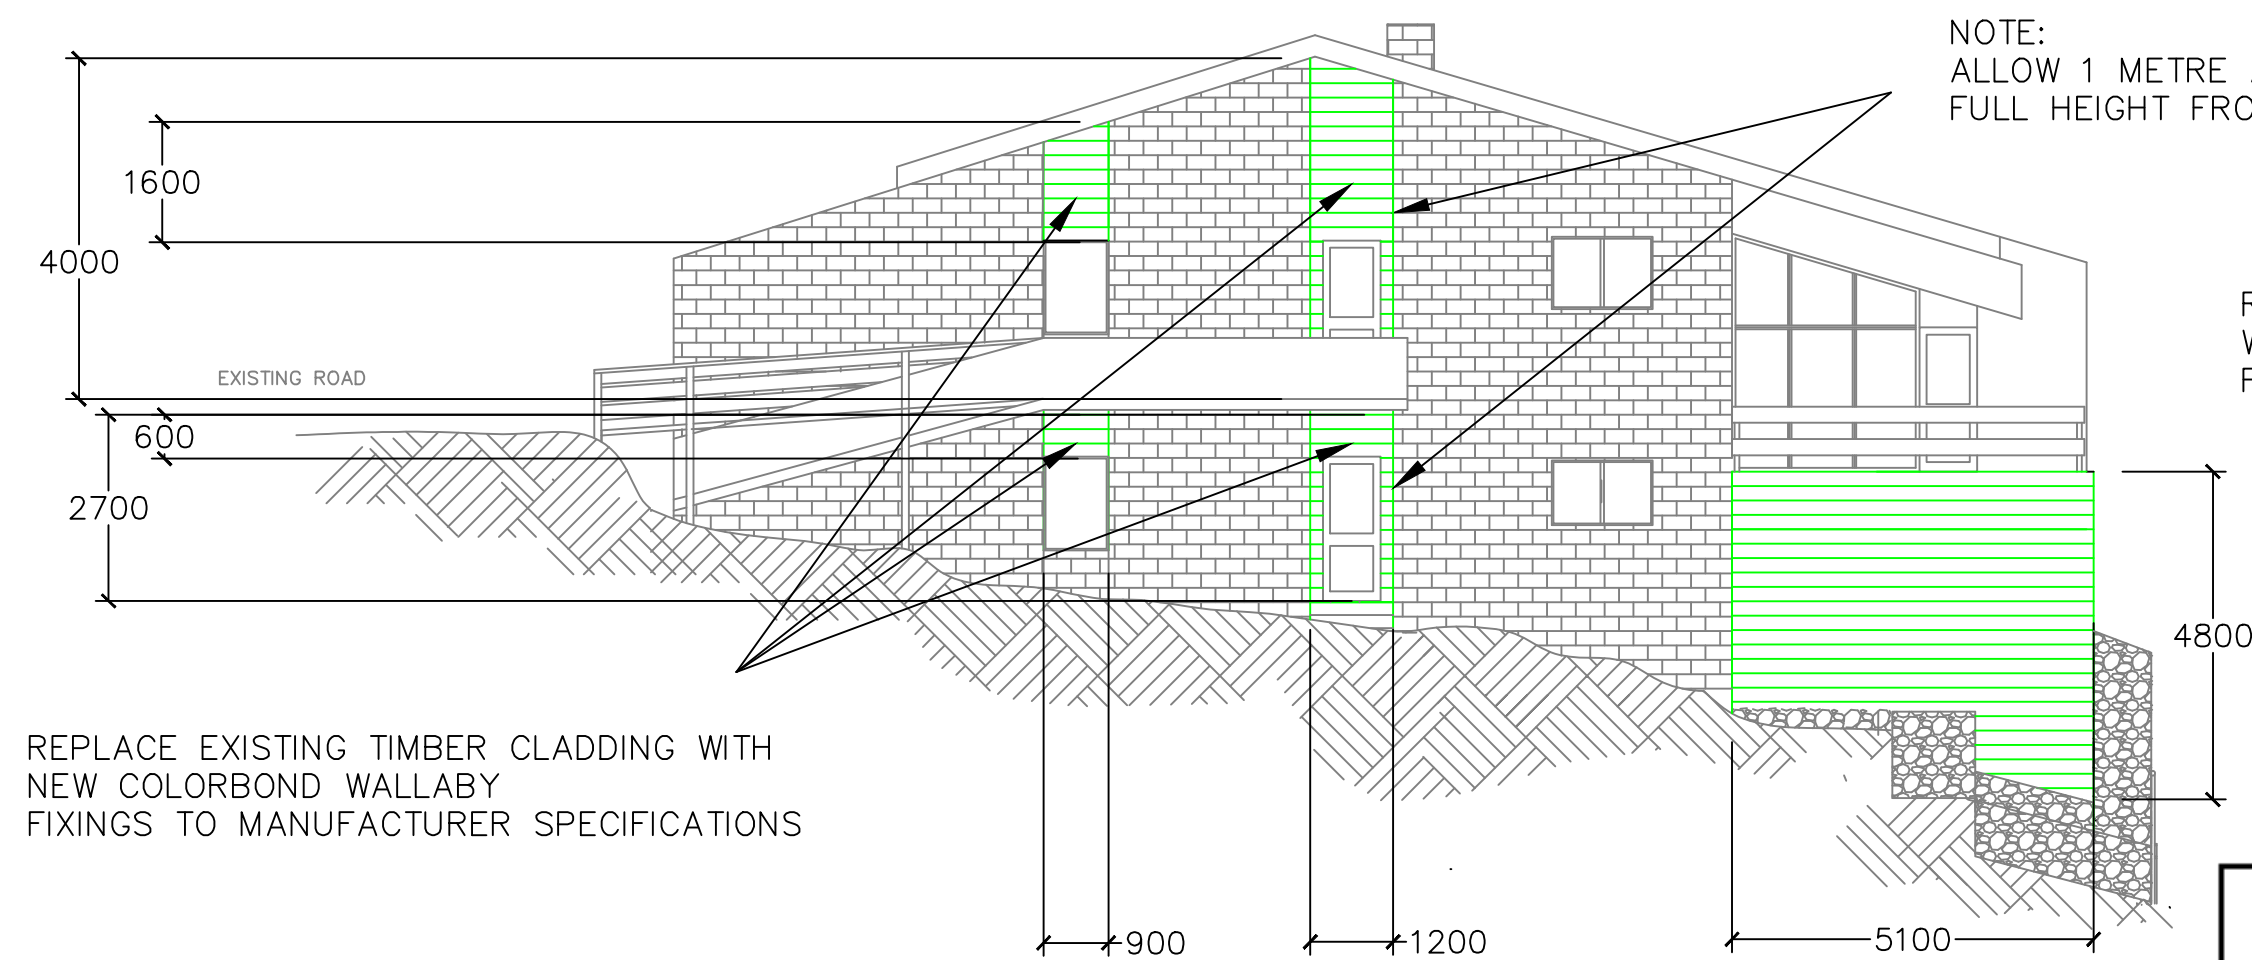

NORTHERN ELEVATION

NOTE:
ALLOW 1 METRE ALCOVE RECESS FOR NEW COLORBOND CLADDING
FULL HEIGHT FROM EXTERNAL WALL TO ENTRY DOORS

REPLACE EXISTING TIMBER CLADDING
WITH NEW COLORBOND WALLABY
FIXINGS TO MANUFACTURER SPECIFICATIONS

 **Department of Planning
and Environment**


Issued under the Environmental Planning and Assessment Act 1979

Approved Application No DA 22/5422

Granted on the 25 May 2023


Signed M Brown

Sheet No 3 of 26

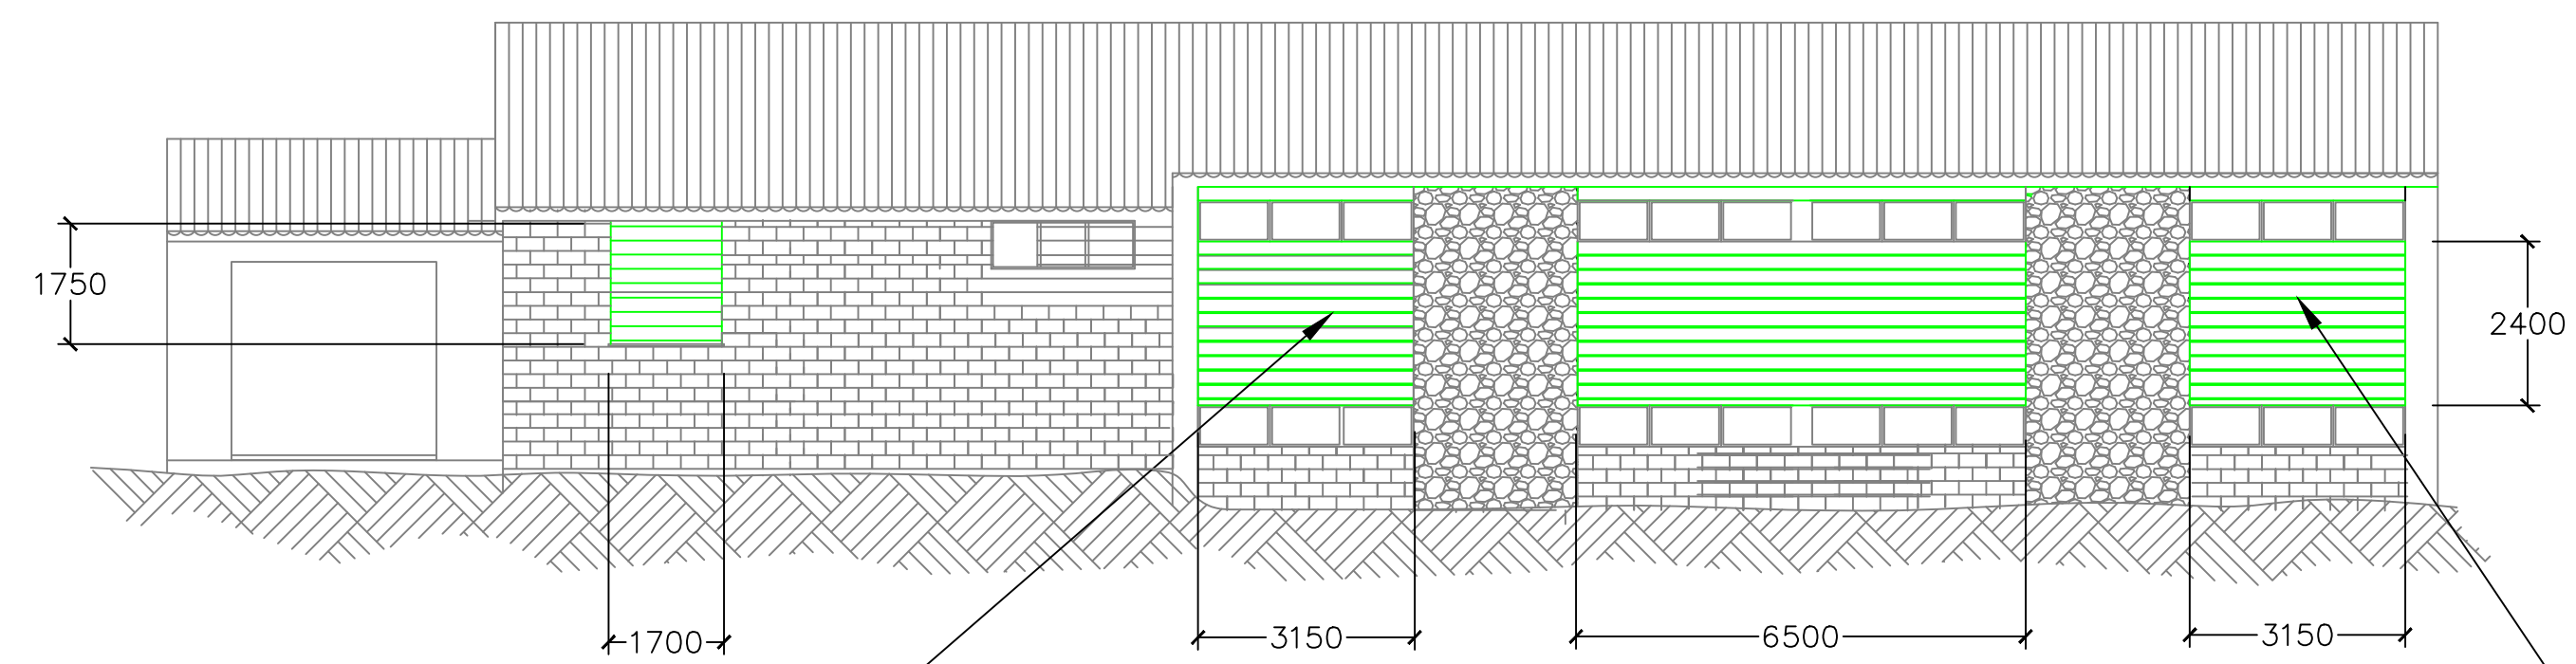


EASTERN ELEVATION

REPLACE EXISTING TIMBER CLADDING
WITH NEW COLORBOND WALLABY
FIXINGS TO MANUFACTURER SPECIFICATIONS

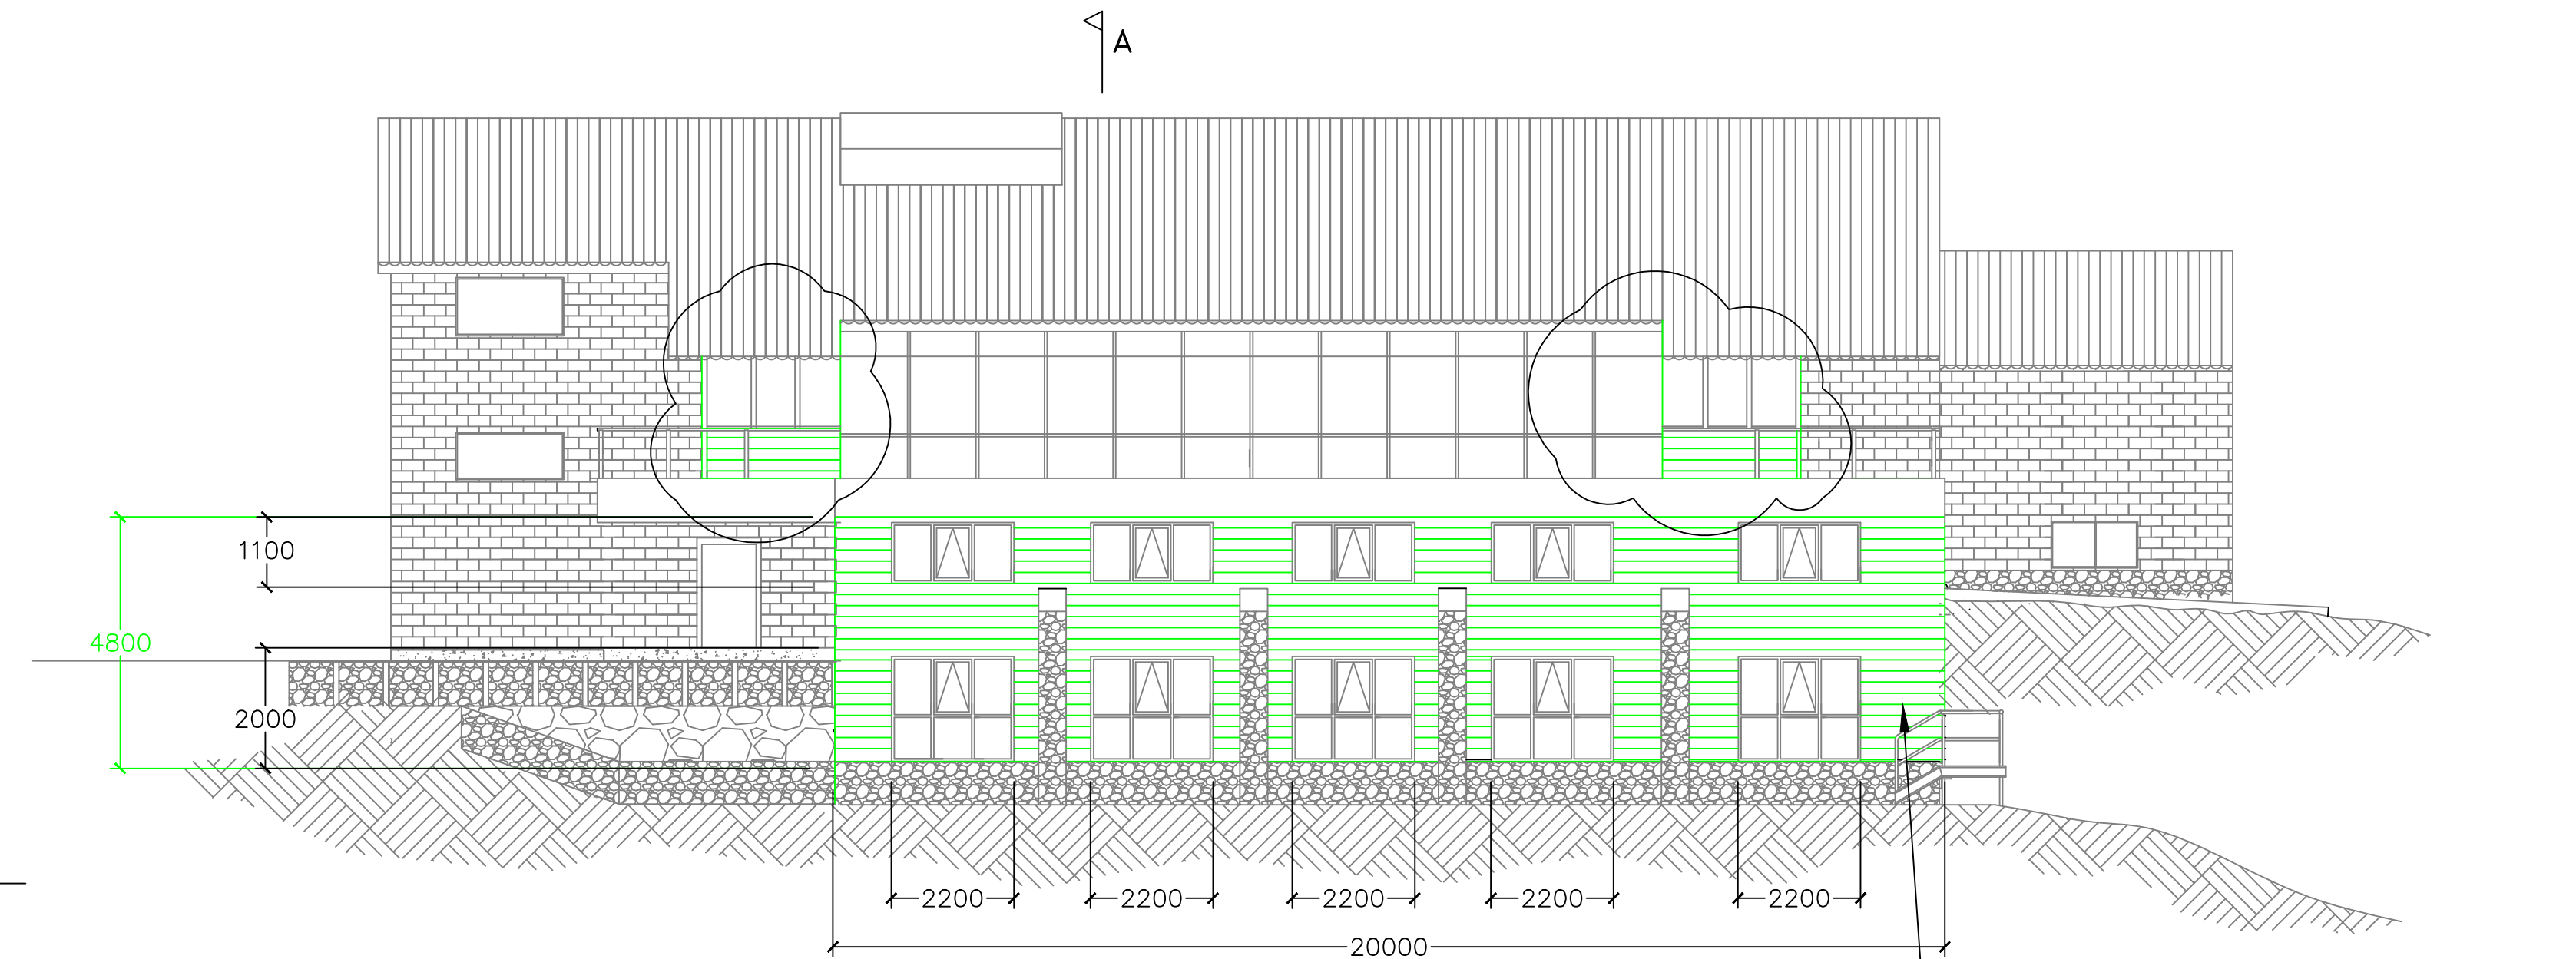

WESTERN ELEVATION

REPLACE EXISTING TIMBER CLADDING
WITH NEW COLORBOND WALLABY
FIXINGS TO MANUFACTURER SPECIFICATIONS

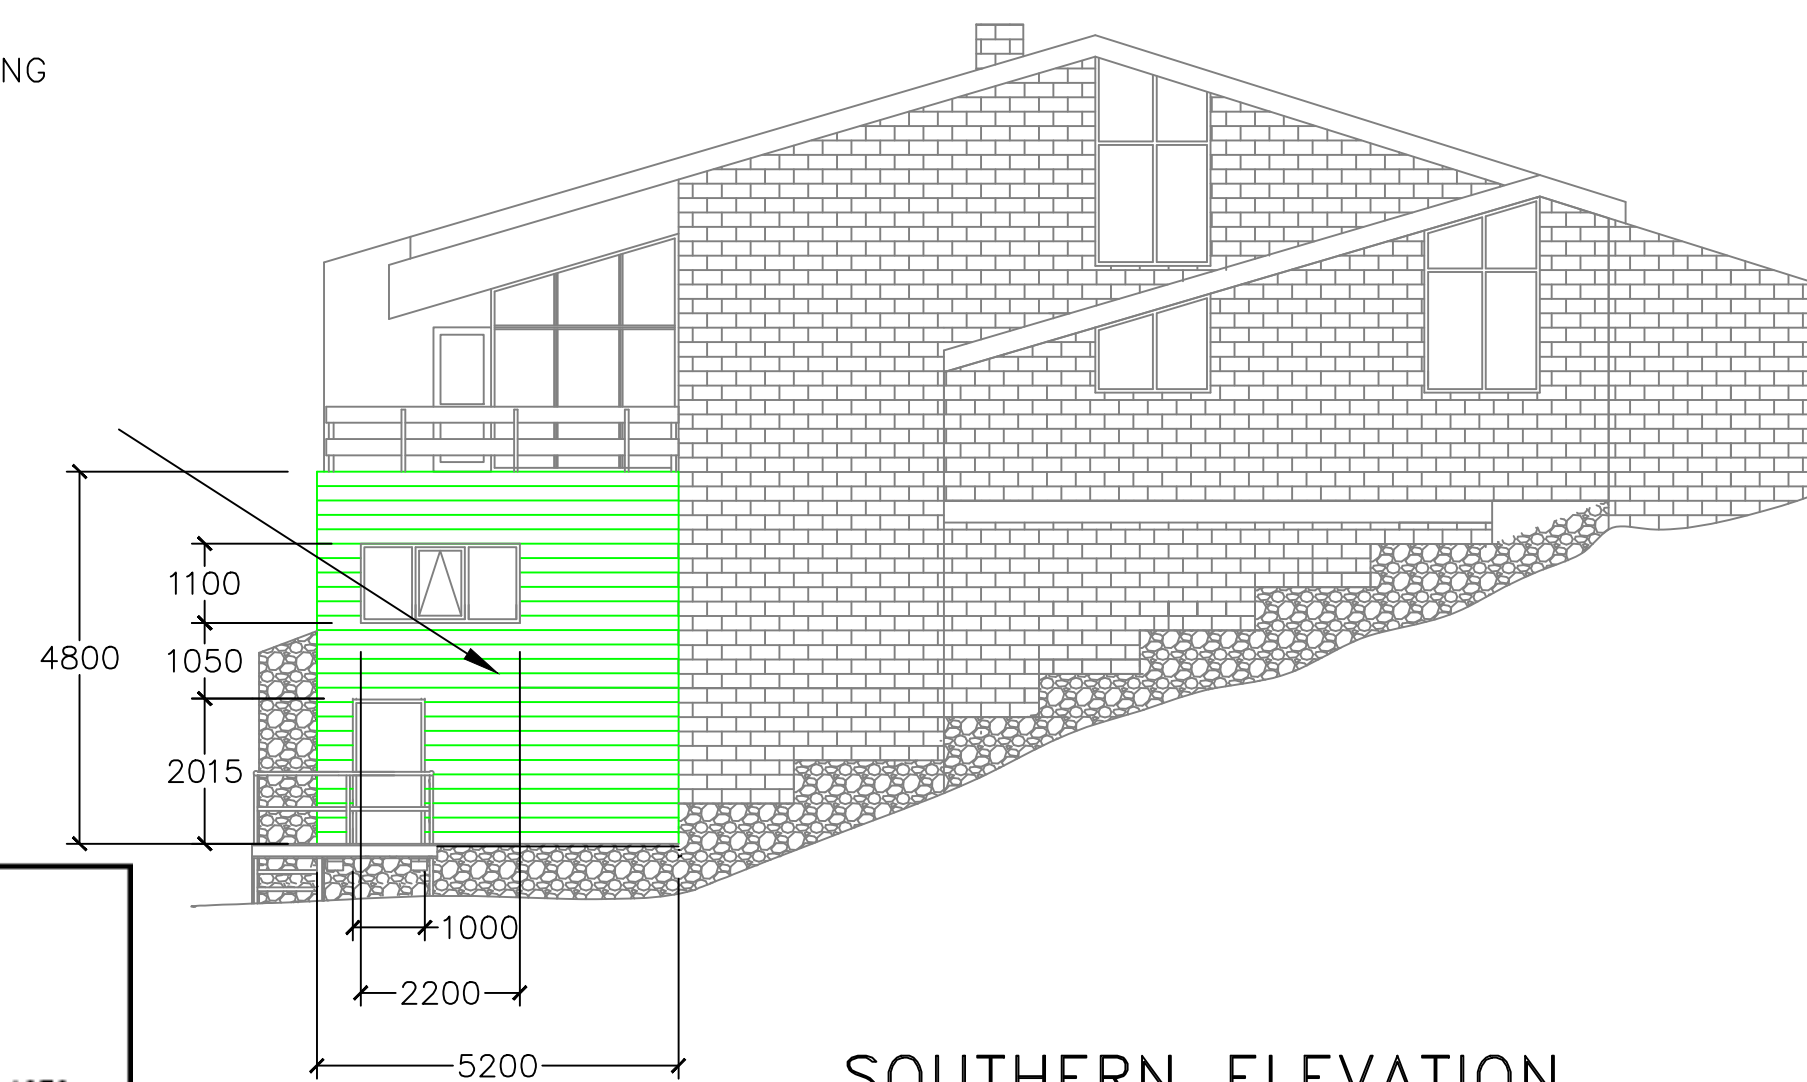

SOUTHERN ELEVATION

COLOUR SCHEME FOR USE
ON ASC LODGE GUTHEGA

NEW COLORBOND PANELLING	WALLABY (colorbond)
ROOF, FASCIA, TRIM & HANDRAILS	WOODLAND GREY (colorbond)
SOFFIT, EAVES & WINDOWS	SHALE GREY (colorbond)
BLOCKWORK EXTERNAL WALLS	MULLOCK (EXISTING COLOUR)

NOTES:
1) DO NOT SCALE OFF THIS DRAWING.
FOR VIEWING PURPOSES ONLY
2) THIS DRAWING SHOULD BE READ IN
CONJUNCTION WITH ALL RELEVANT CONTRACTS,
SPECIFICATIONS, REPORTS & DRAWINGS.

PROJECT No.	PROJECT	AUSTRALIAN SKI CLUB LODGE AT GUTHEGA VILLAGE KOSCIOSKO NATIONAL PARK						SHEET NO
N/A	TITLE	COLOUR SCHEME FOR USE ON ASC LODGE GUTHEGA						1 of 1
SHEET	DRAWING No.	ASC-006						SCALE
A3	FILE NAME	DRAWN	DATE	CHECKED	DATE	APPROVED	DATE	REVISION
	ASC-1CS	SJH	01.11.21	ST	01.11.21	ST	01.11.21	0