


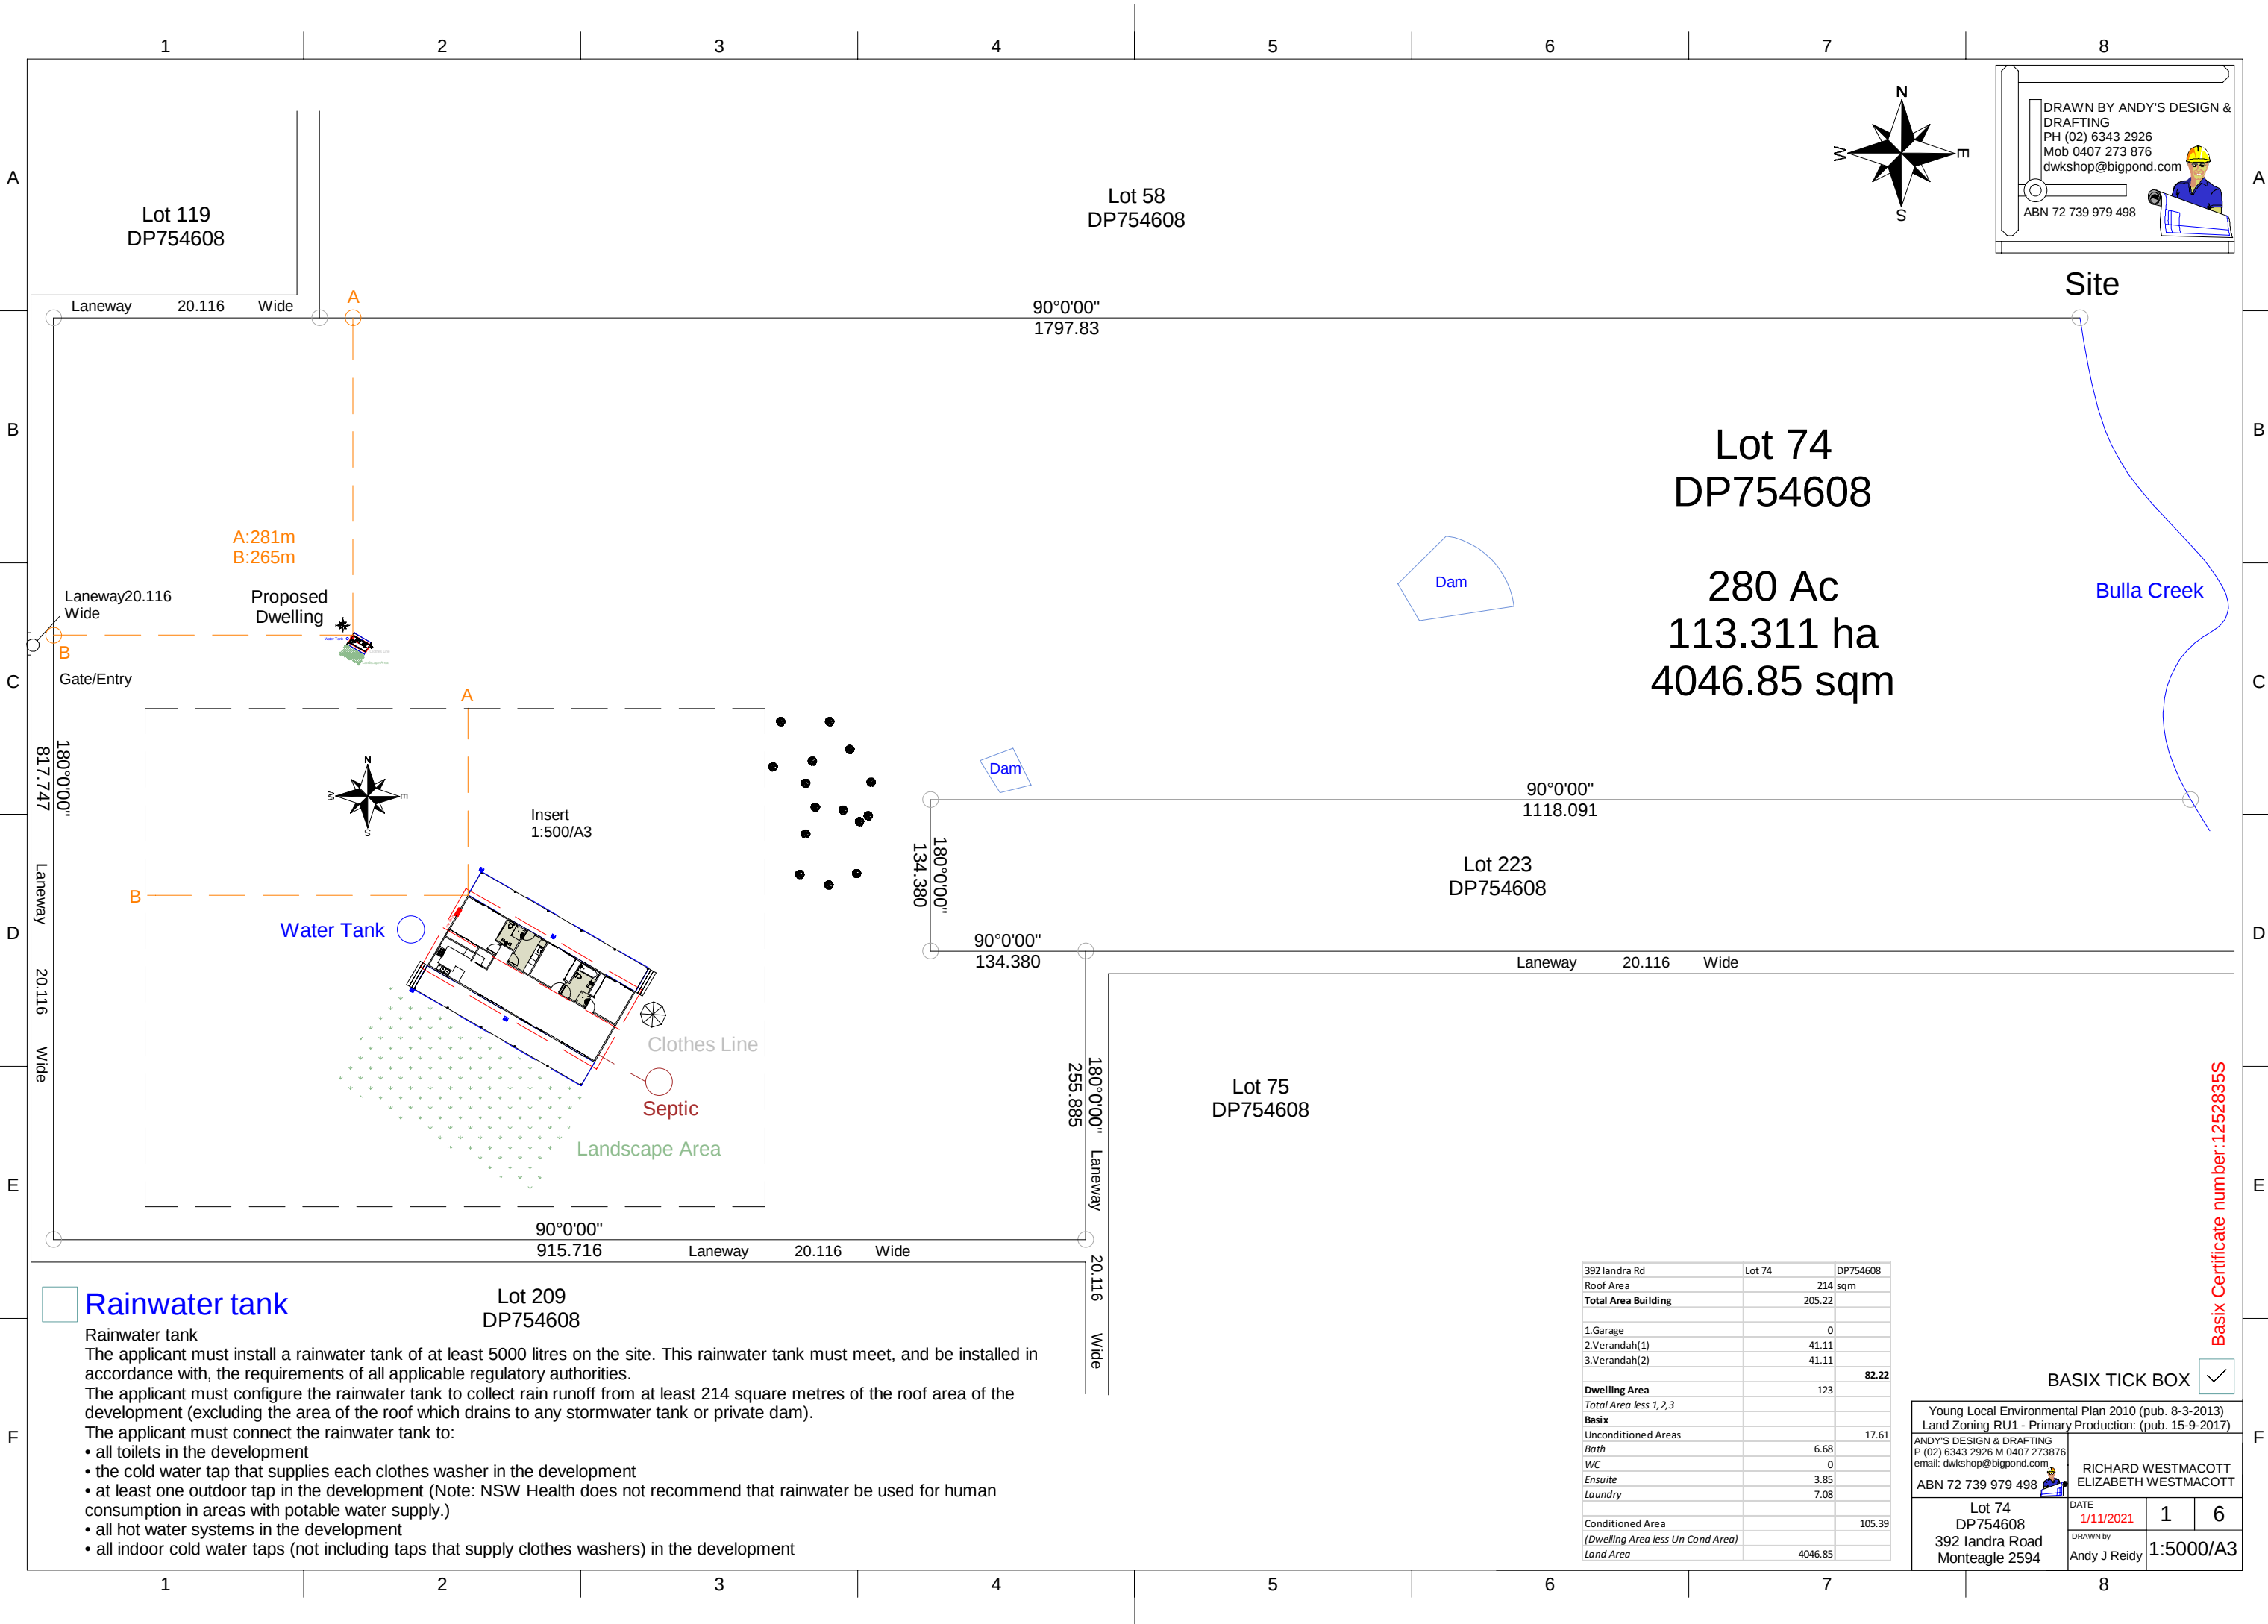

Rainwater tank

Rainwater tank

The applicant must install a rainwater tank of at least 5000 litres on the site. This rainwater tank must meet, and be installed in accordance with, the requirements of all applicable regulatory authorities.

The applicant must configure the rainwater tank to collect rain runoff from at least 214 square metres of the roof area of the development (excluding the area of the roof which drains to any stormwater tank or private dam).


The applicant must connect the rainwater tank to:

- all toilets in the development
- the cold water tap that supplies each clothes washer in the development
- at least one outdoor tap in the development (Note: NSW Health does not recommend that rainwater be used for human consumption in areas with potable water supply.)
- all hot water systems in the development
- all indoor cold water taps (not including taps that supply clothes washers) in the development



Elevations


North- East

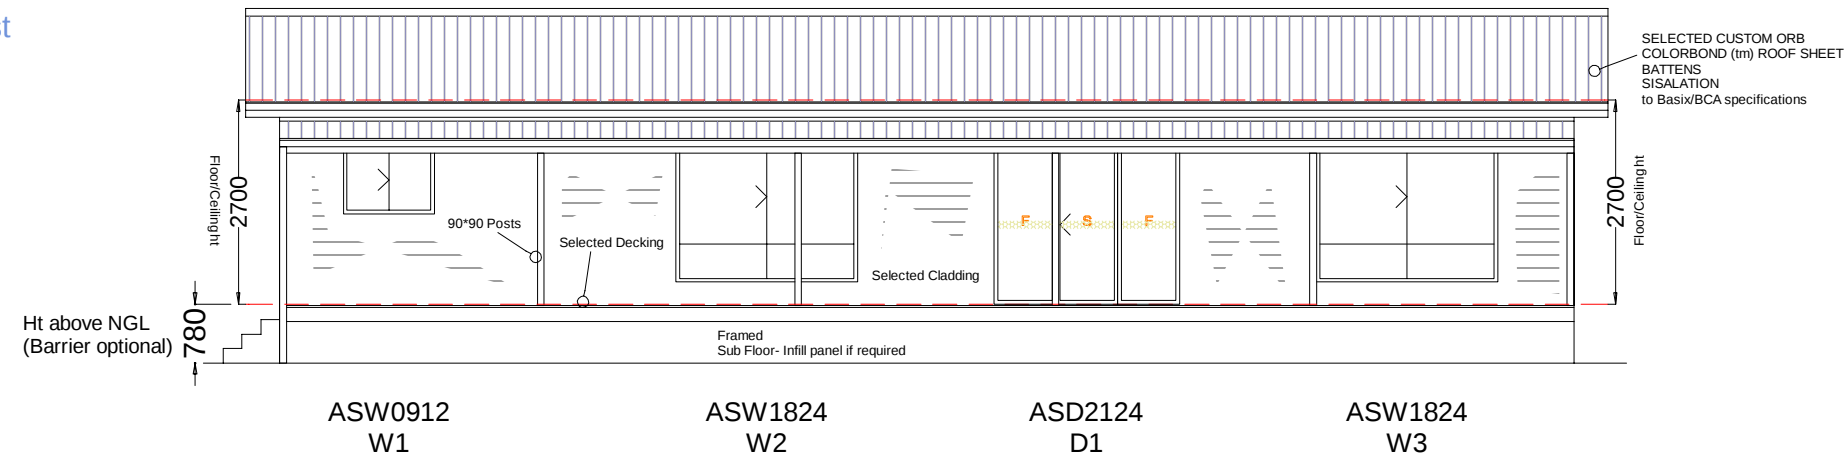


South- West



South- East

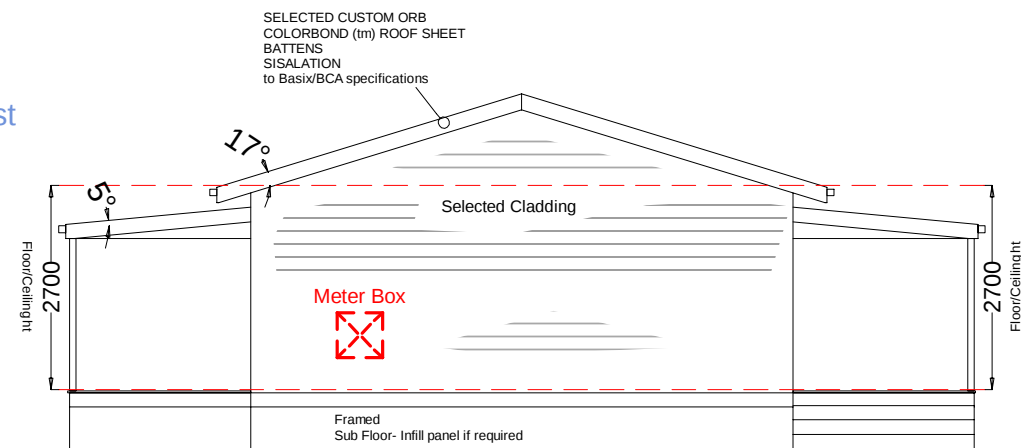

North- West

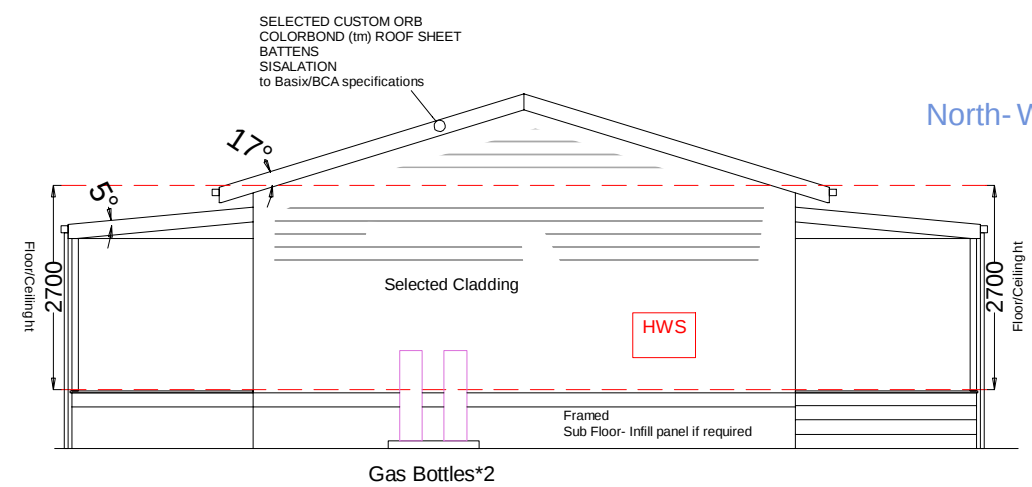

Basic Certificate Number: TTCC027271

BASIX TICK BOX	✓	
----------------	---	--

Young Local Environmental Plan 2010 (pub. 8-3-2013) Land Zoning RU1 - Primary Production: (pub. 15-9-2017)				
ANDY'S DESIGN & DRAFTING P (02) 6343 2926 M 0407 273876 email: dwkshop@bigpond.com ABN 72 739 979 498		 RICHARD WESTMACOTT ELIZABETH WESTMACOTT		
Lot 74 DP754608 392 landra Road Monteaale 2594		DATE	3	6
		DRAWN by Andy J Reidy	1:100/A3	