



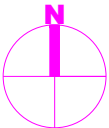

LEGEND:

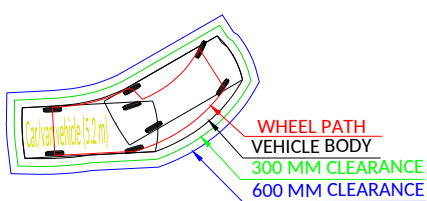


Dwg No 20105/01 | Rev. E | 12/05/2022
Client:
Brewster Hjorth


Sanctuary Point Library

Proposed car park layout
Design checks as per AS/NZS 2890 series

SCALE 1:750.001@A4

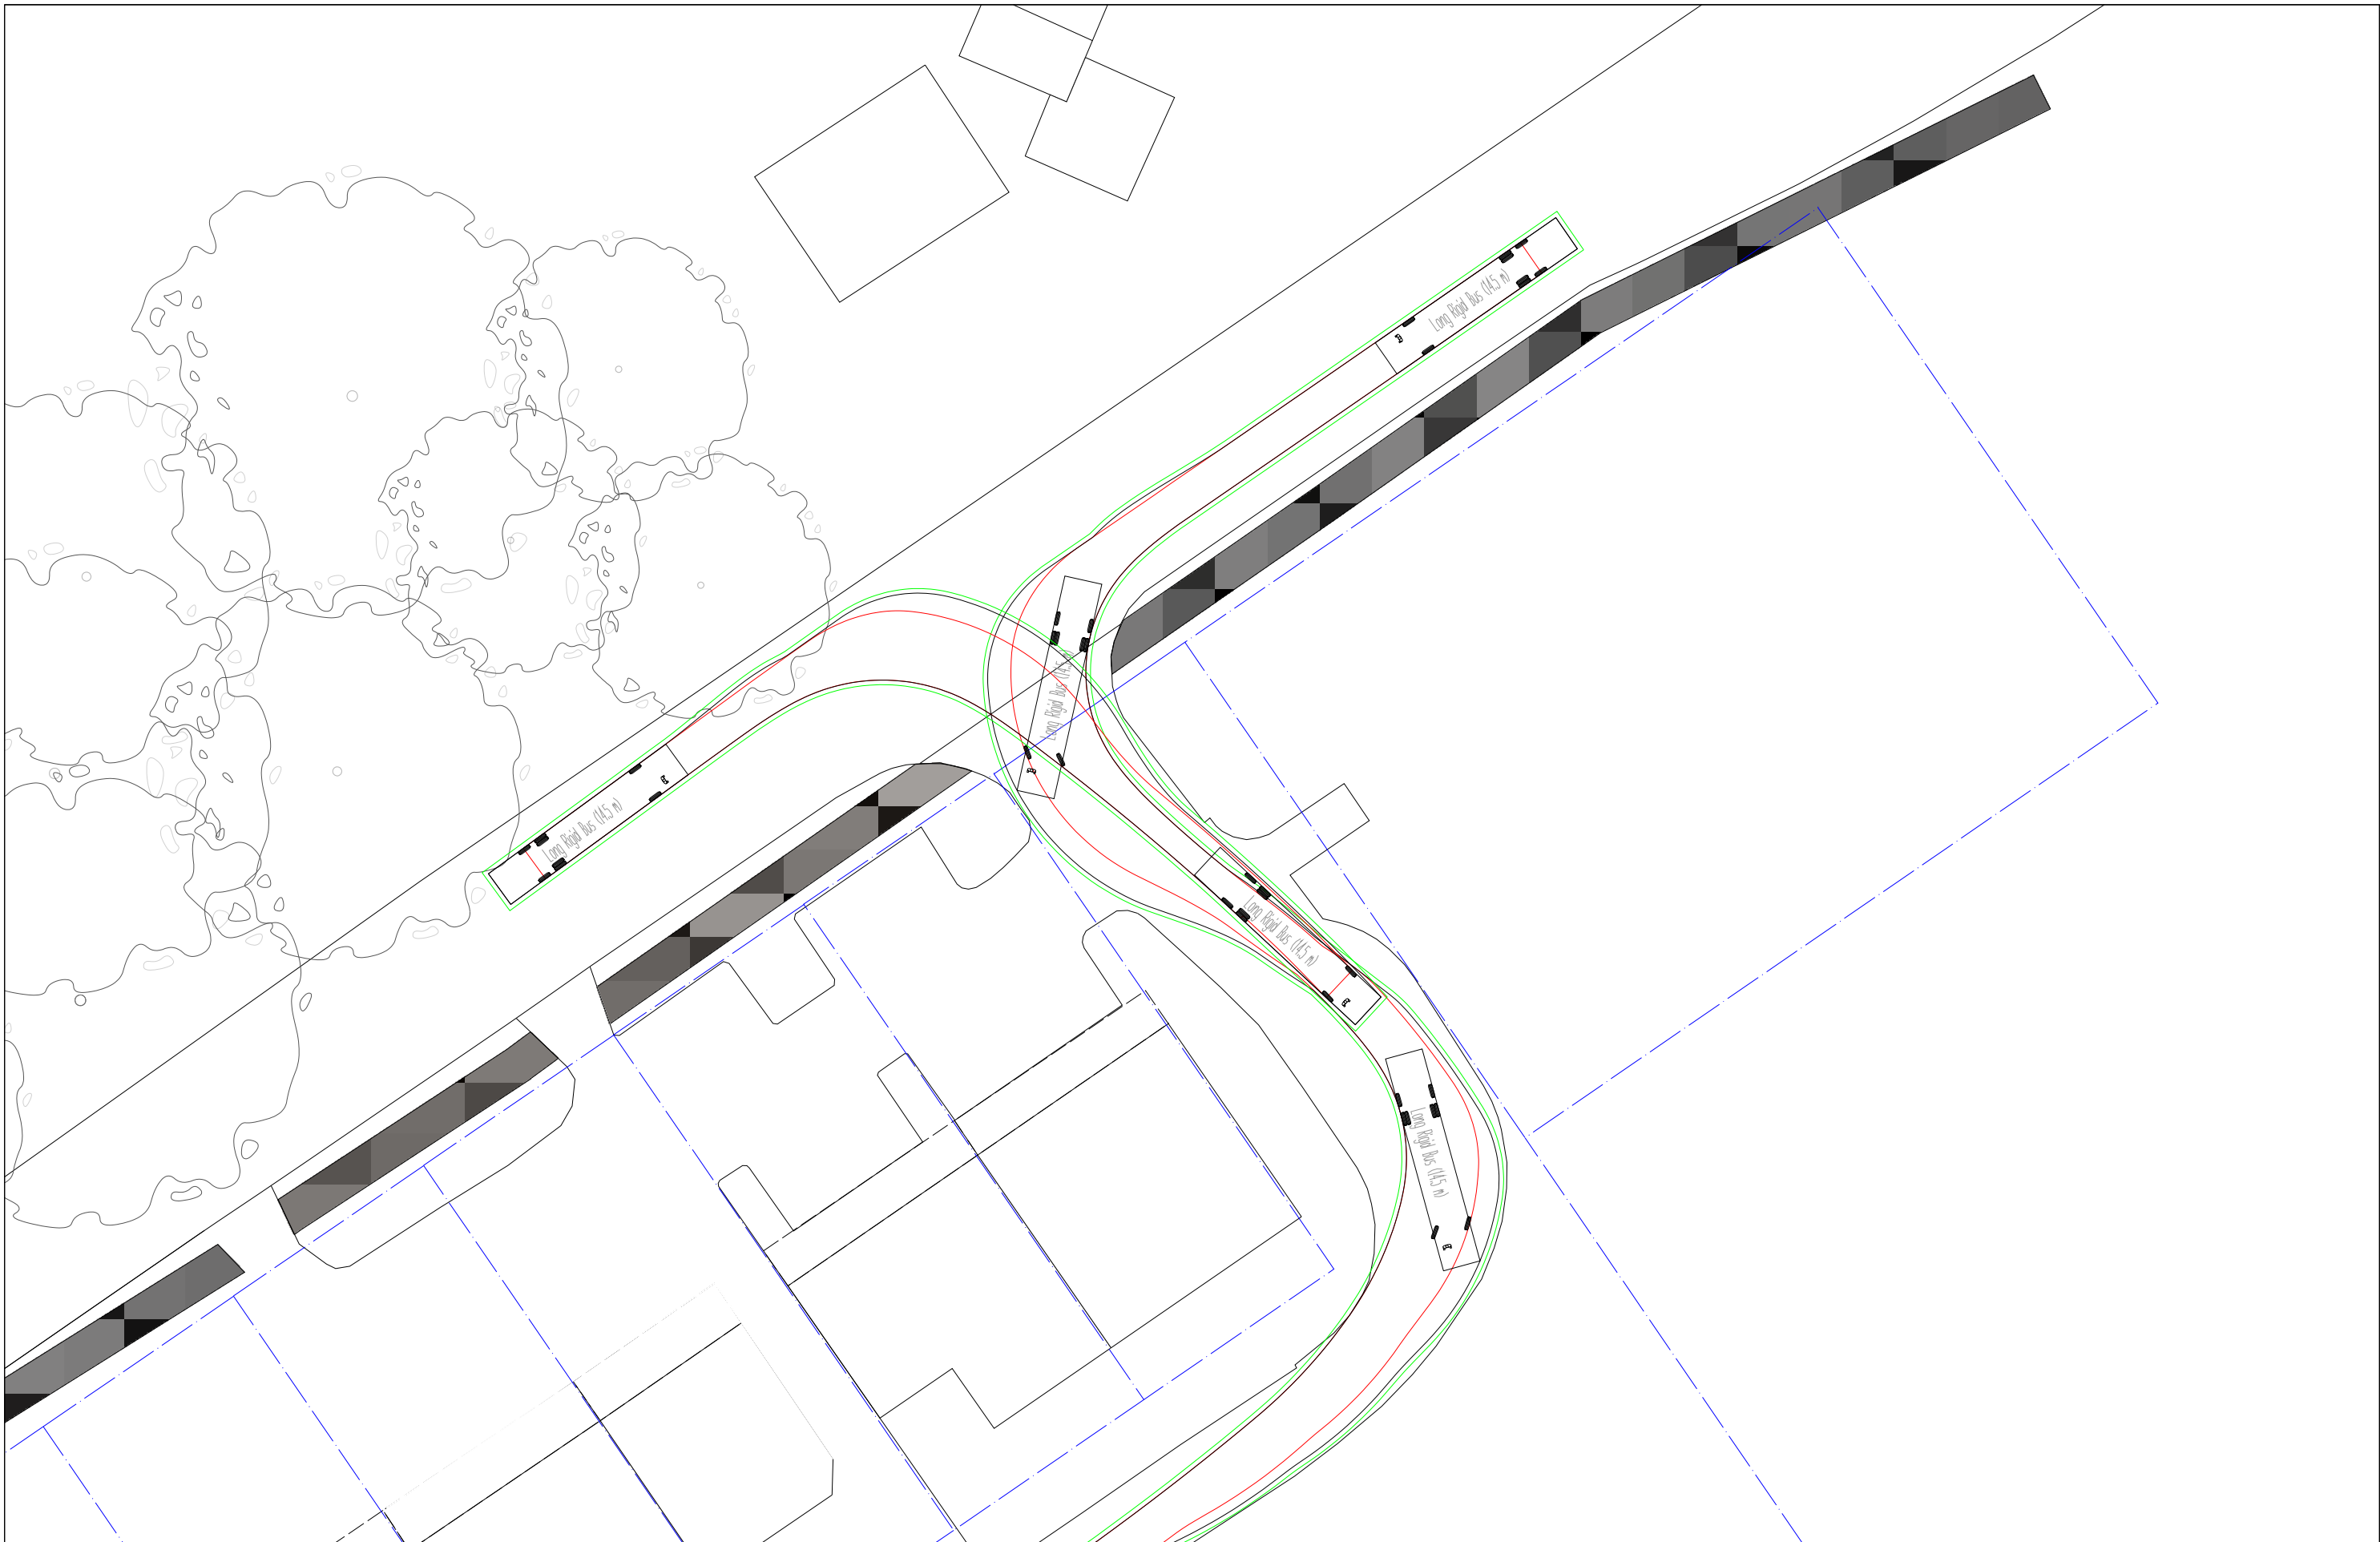

LEGEND:

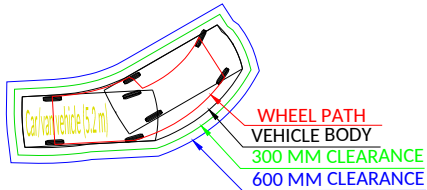

Dwg No 20105/03 | Rev. D | 13/04/2022
Client:
Brewster Hjorth

Sanctuary Point Library

Proposed car park layout
Design checks as per AS/NZS 2890 series

SCALE 1:400@A4

