
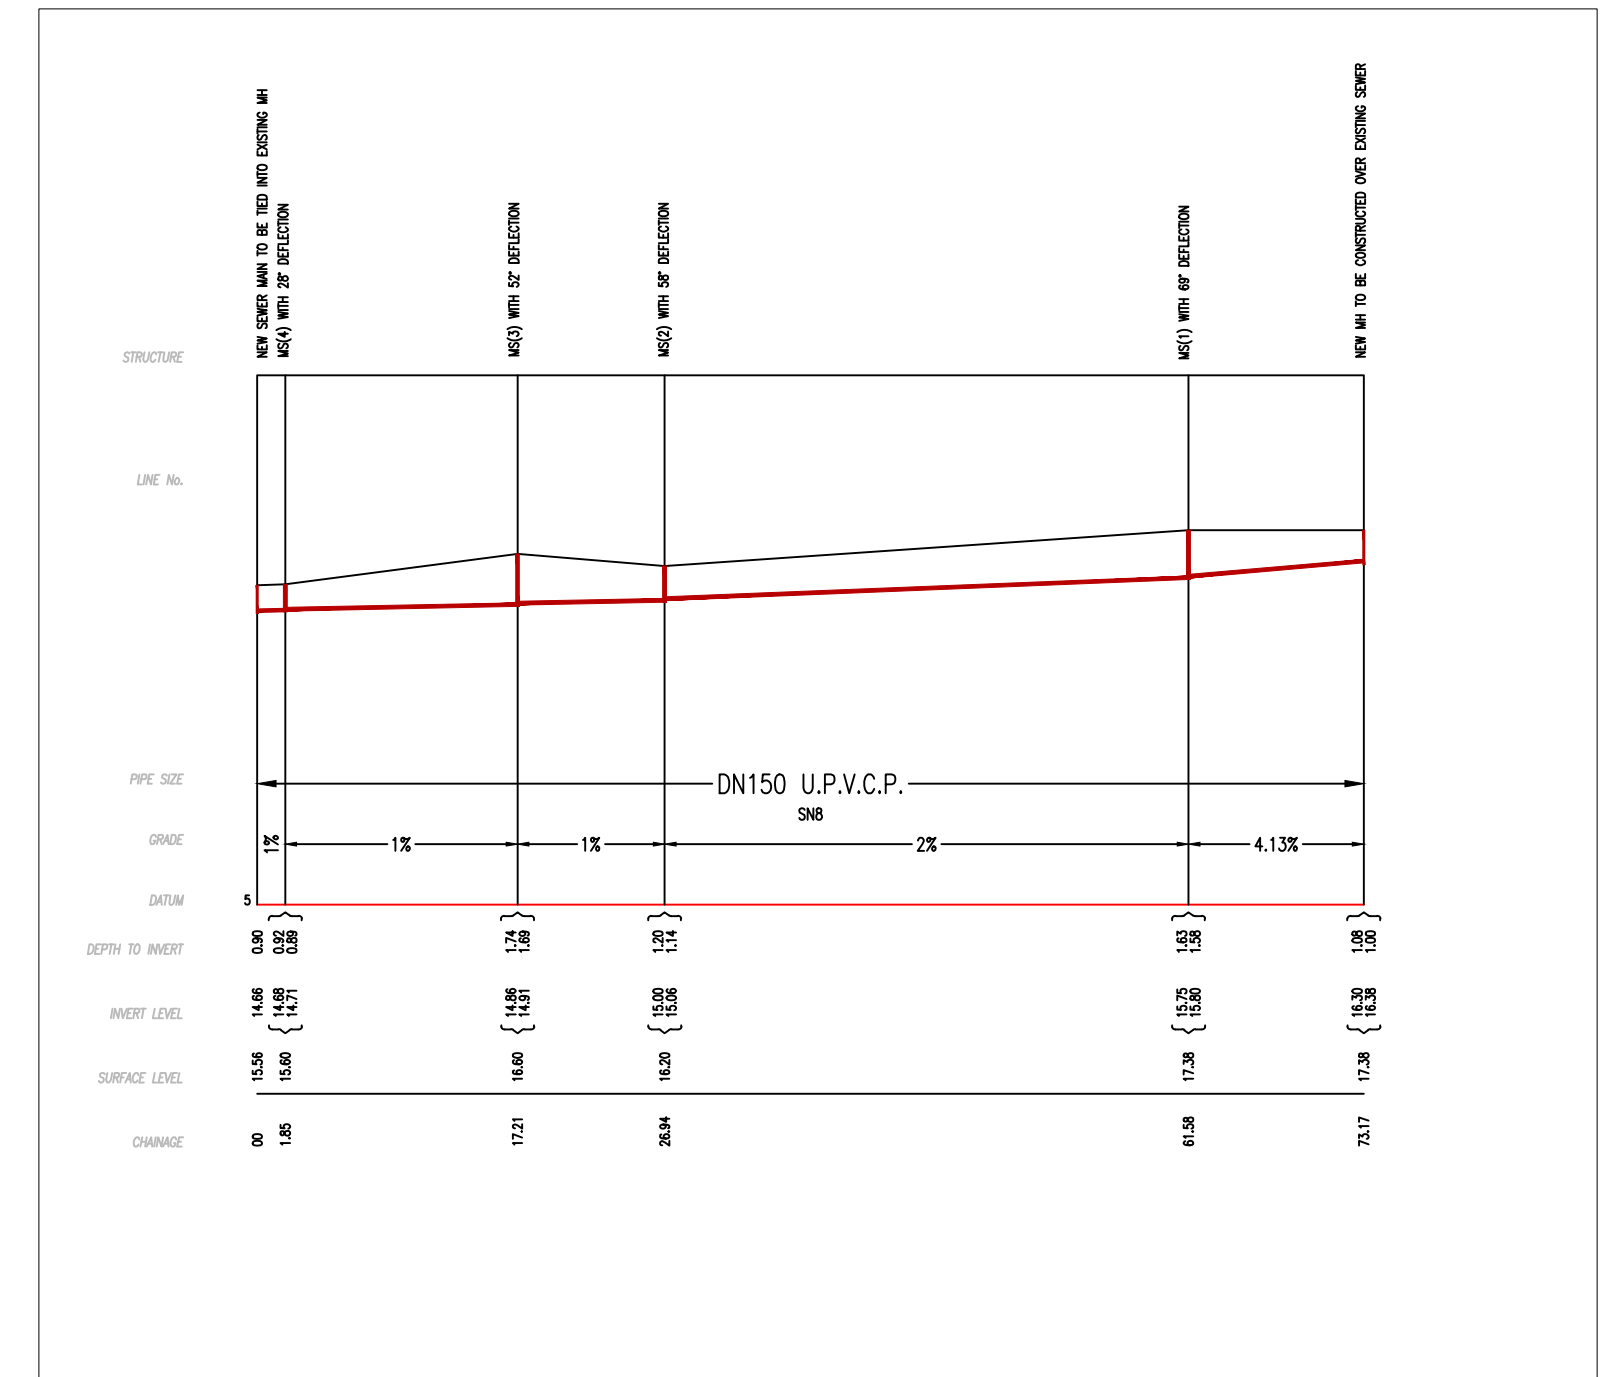


DRAFT

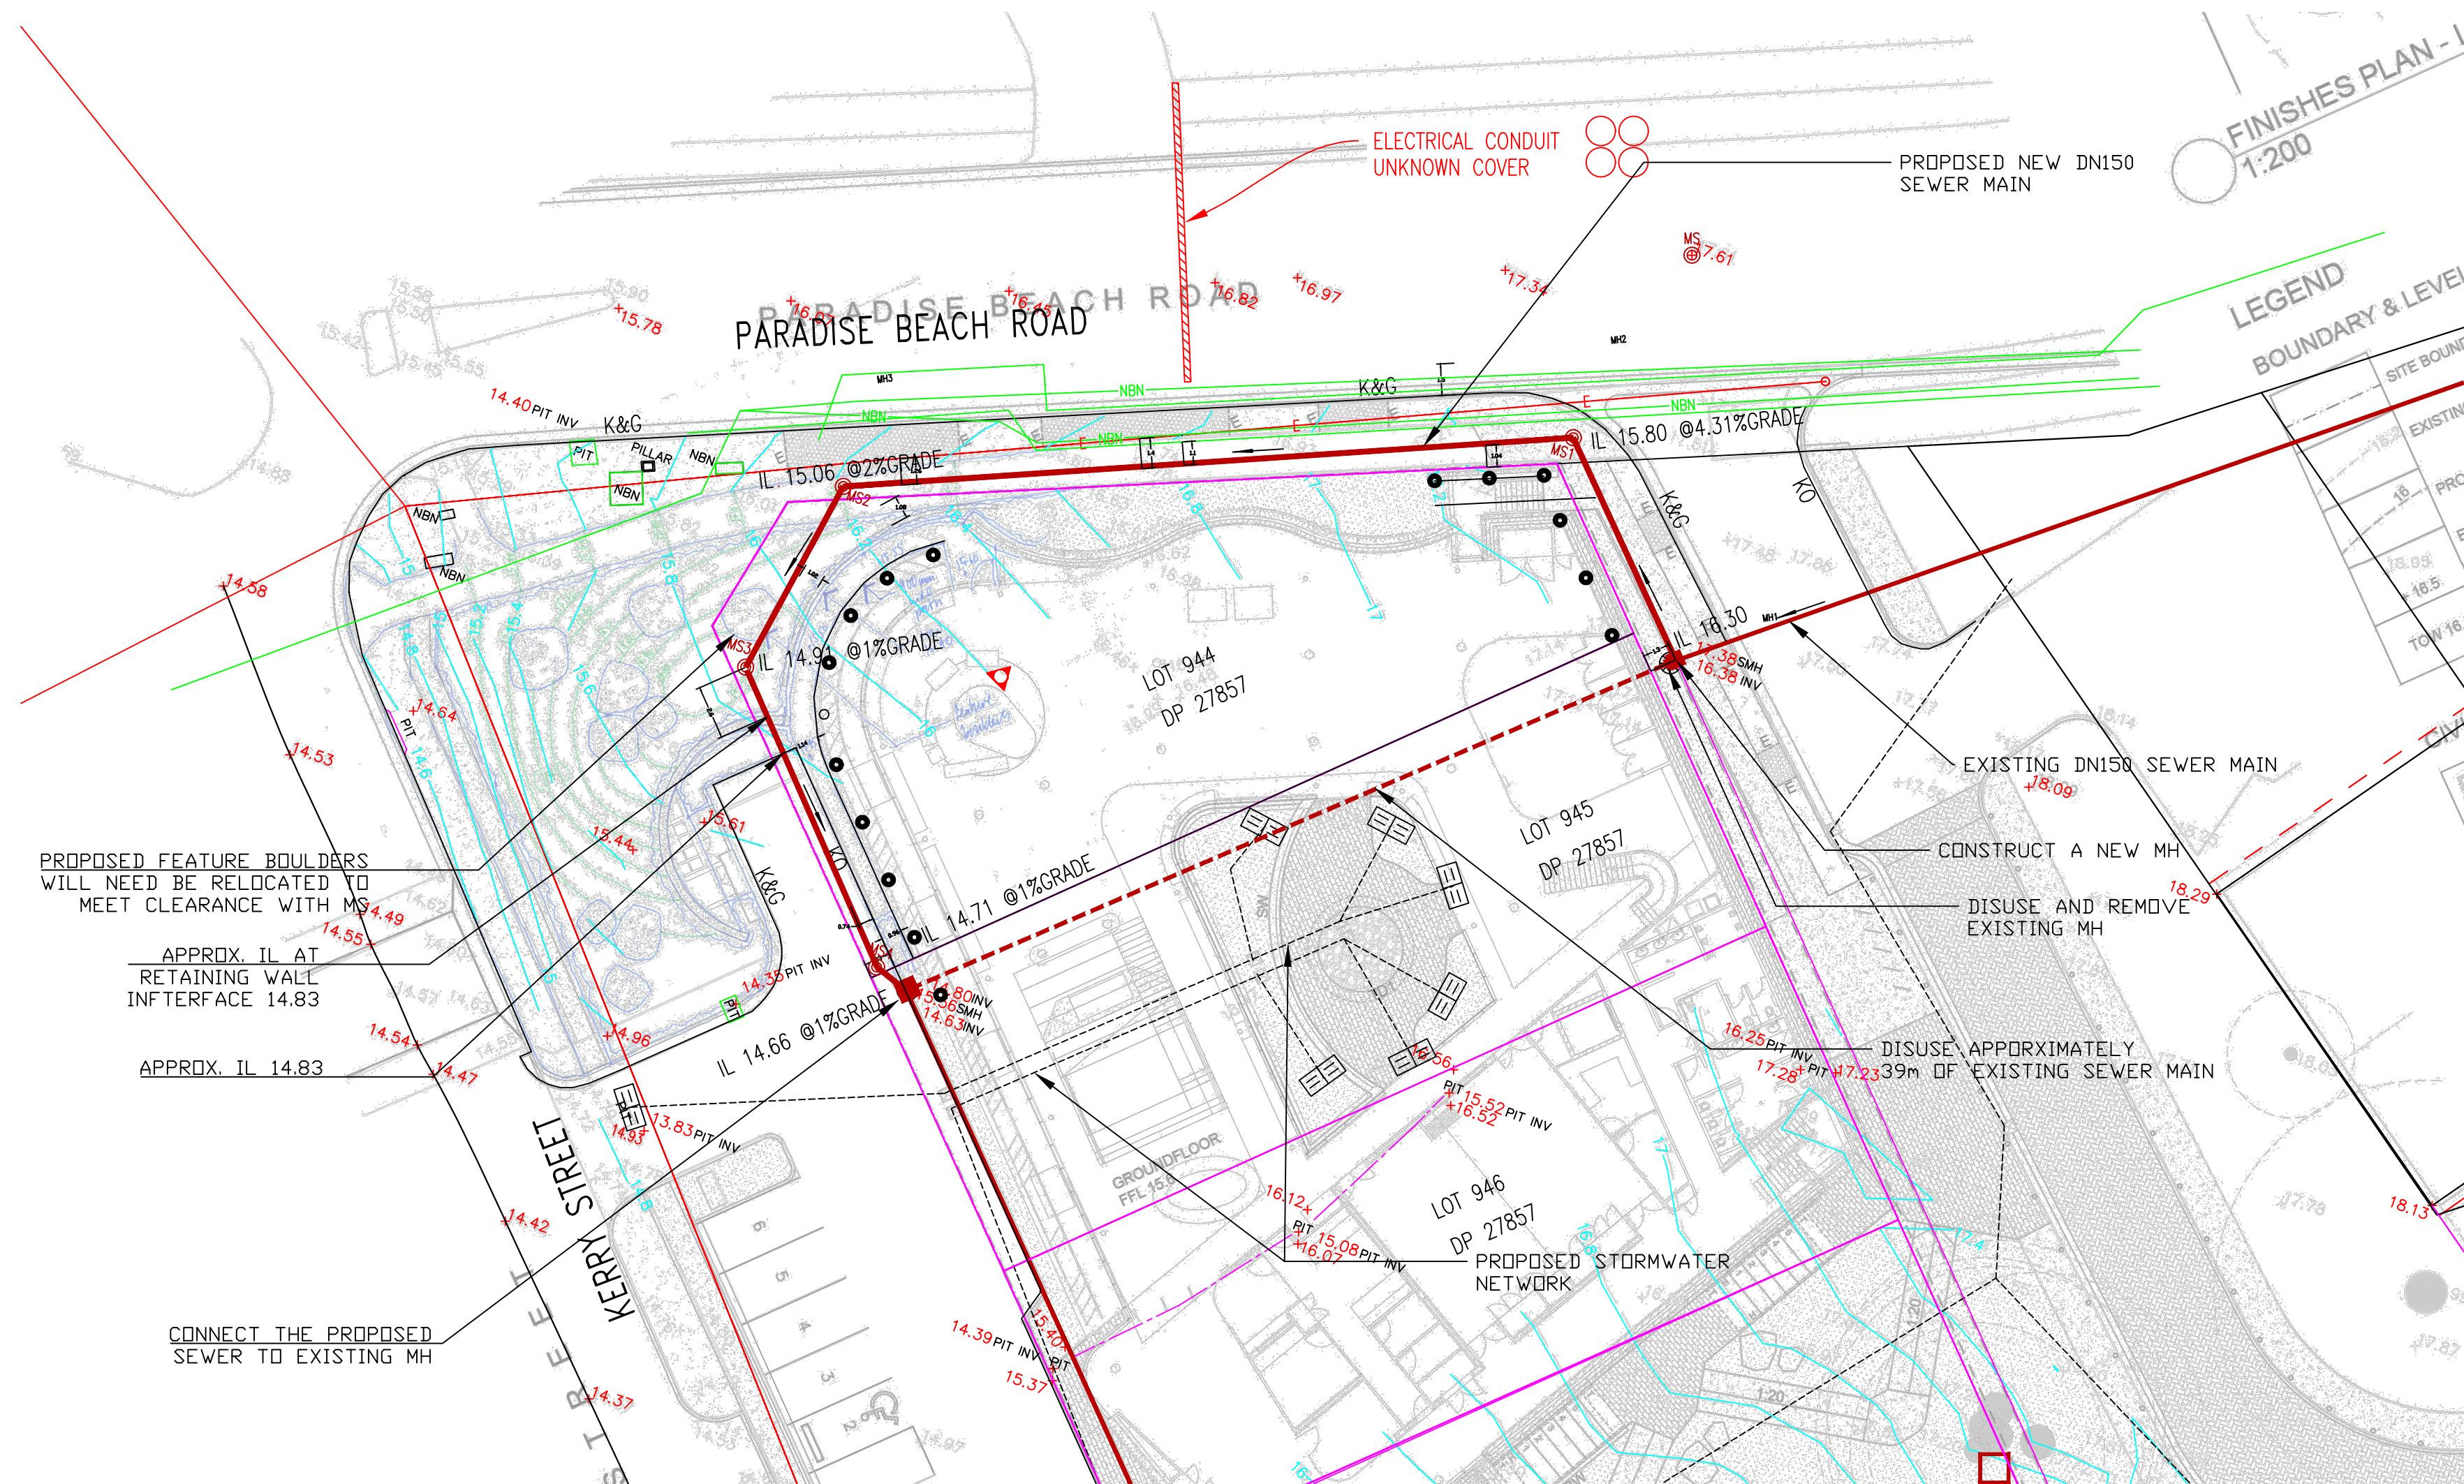

SEWER LONG SECTION

SCALE HORIZONTAL 1:500

SCALE VERTICAL 1:250

NOTES:

1. ALL STRUCTURES ARE TO BE CONSTRUCTED TO PROPOSED FINISHED SURFACE LEVELS. CONSTRUCTOR TO LIAISE WITH HEAD CONTRACTOR AND/OR DEVELOPER FOR PROPOSED FINISHED LEVELS
2. THE WORKS AND MATERIALS ARE TO BE IN ACCORDANCE WITH THE SEWER RETICULATION CODE OF AUSTRALIA WSA 02-2002 2.2. THE CONTRACTOR MUST HAVE A COPY OF THESE DOCUMENTS AT ALL TIMES.
3. THE LEVELS ARE GENERATED FROM THE CONTOUR INTERPOLATION PROVIDED ON THE LAND SURVEY .
4. THE NUMBER OF FIELD COMPACTION TESTS REQUIRED TO SATISFY THE SEWERAGE CODE OF AUSTRALIA ARE:

PIPER EMBEDMENT ZONE:

- I) TRENCHES IN ROADWAY - IF TRENCH BACKFILLED
WITH STABILISED SAND
NO COMPACTION TEST
REQUIRED

TRENCH FILL ZONE :1 STRUCTURE FILL ZONE :6



- ## II) TRENCHES NOT IN ROADWAY

TRENCH IN ZONE :1 STRUCTURE FILL ZONE :6

PLAN

SCALE 1:250

5. CUSTOMER DRAIN CONNECTIONS CONSTRUCTED CONCURRENTLY WITH THE NEW SEWER MUST BE CONSTRUCTED BY A LICENSED PLUMBER. THE WORKS MUST BE INSTALLED IN ACCORDANCE WITH THE CURRENT NSW CODE OF PRACTICE FOR PLUMBING AND DRAINAGE AND AS/NZS3500. THE CUSTOMER DRAIN CONNECTION MUST BE INSPECTED BY A NSW FAIR TRADING PLUMBING INSPECTION ASSURANCE SERVICE (PIAS) OFFICER PRIOR TO BACKFILL.
6. CONTRACTOR TO VERIFY THE INVERT LEVEL AND SURFACE LEVELS PRIOR TO CONSTRUCTION
7. SERVICES SHOWN ARE FROM DBYD AND THE SURVEY PROVIDED. APPROPRIATE PROCEDURES, PRECAUTIONS AND CARE NEED TO BE TAKEN WHEN WORKING WITHIN CLOSE PROXIMITY OF THE UTILITIES.
8. WARREN SMITH & PARTNERS ARE TO BE NOTIFIED IMMEDIATELY OF ANY DIFFERENCE OF LEVEL FROM THAT QUOTED ON THIS PLAN

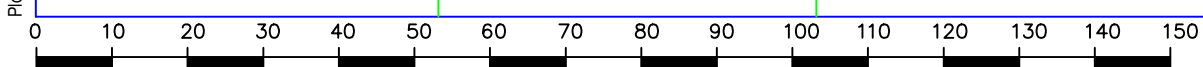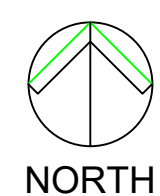[illegible]

CLIENT	
--------	--



PROJECT
**SANCTUARY POINT LIBRARY
(SHOALHAVEN)**
SEWER DIVERSION

PREPARED BY	
-------------	--



WARREN SMITH CONSULTING ENGINEERS PTY LTD	
SINCE 1981.	
NSW 9/233 Castlereagh St, Sydney 2000 NSW Australia	VIC 20/485 La Trobe St, Melbourne 3000 VIC Australia
PH +61 (2) 9299 1312	PH +61 (3) 8648 9942
wsp@warrensmith.com.au	
www.warrensmith.com.au	
ACN 002 197 088	ABN 36 300 430 126
 Hydraulic	 Fire
 Civil	 Utilities Infrastructure

TITLE

SEWER DEVIATION DESIGN

SCALE AS SHOWN	DRAWN B.B	DESIGNED	CHECKED	APPROVED
JOB No. 7453000		DRAWING No. 1		ISSUE
DATE MAY 2022		STATUS ISSUE FOR REVIEW		

PRELIMINARY-ISSUE FOR REVIEW