



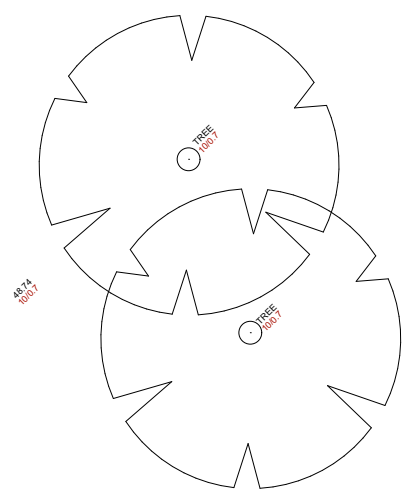


CREATE

0424 432 744 (02) 4605 8887 info@create.com.au www.create.com.au

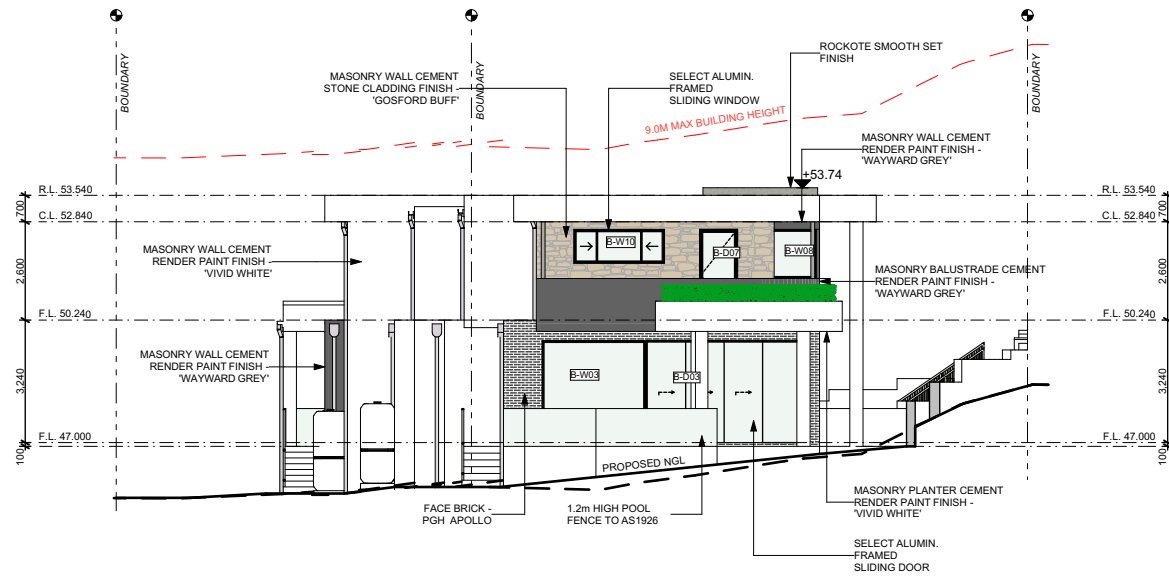

EASTERN ELEVATION
1:200

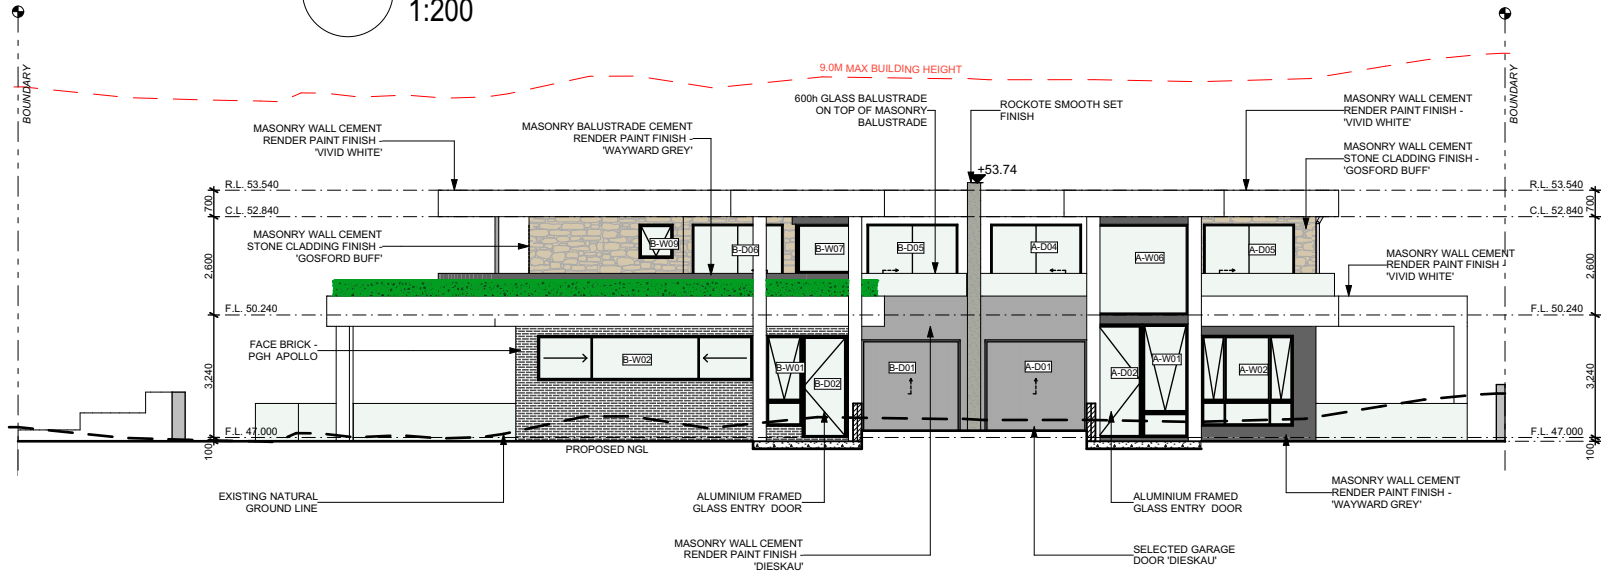


NORTHERN ELEVATION
1:200

DATE DD/MM/YY DESCRIPTION CURRENT REVISION DESCRIPTION

ISSUE A

NORTH

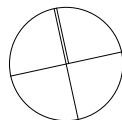

DRAWING TITLE ELEVATIONS


DRAWING NO 2

SCALE 1:200 @ A3

NOTES


DO NOT SCALE FROM DRAWINGS. USE MARKED DIMENSIONS ONLY. ALL DISCREPANCIES TO BE BROUGHT TO THE ATTENTION OF THE ARCHITECT.

© THIS DRAWING IS COPYRIGHT AND THE INTELLECTUAL PROPERTY OF THE ARCHITECTS. IT MUST NOT BE RETAINED, COPIED OR USED WITHOUT THE AUTHORITY OF CREARTE BUILDING DESIGN & CONSULTING PTY LTD.

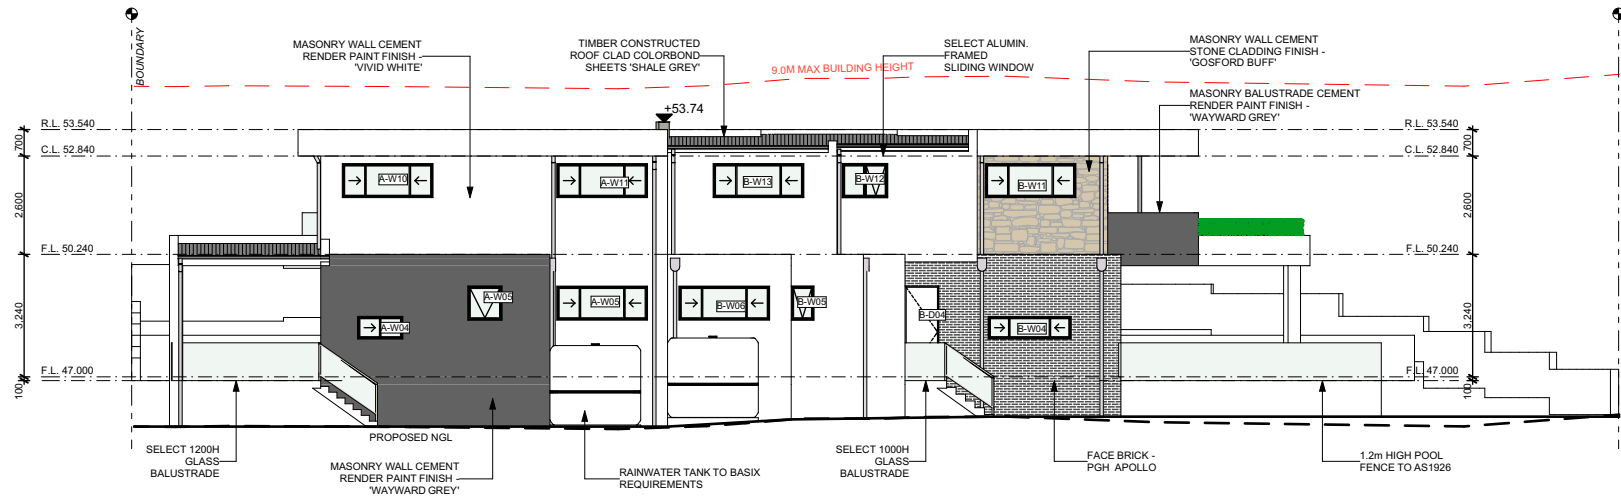

SOUTHERN ELEVATION

1:200

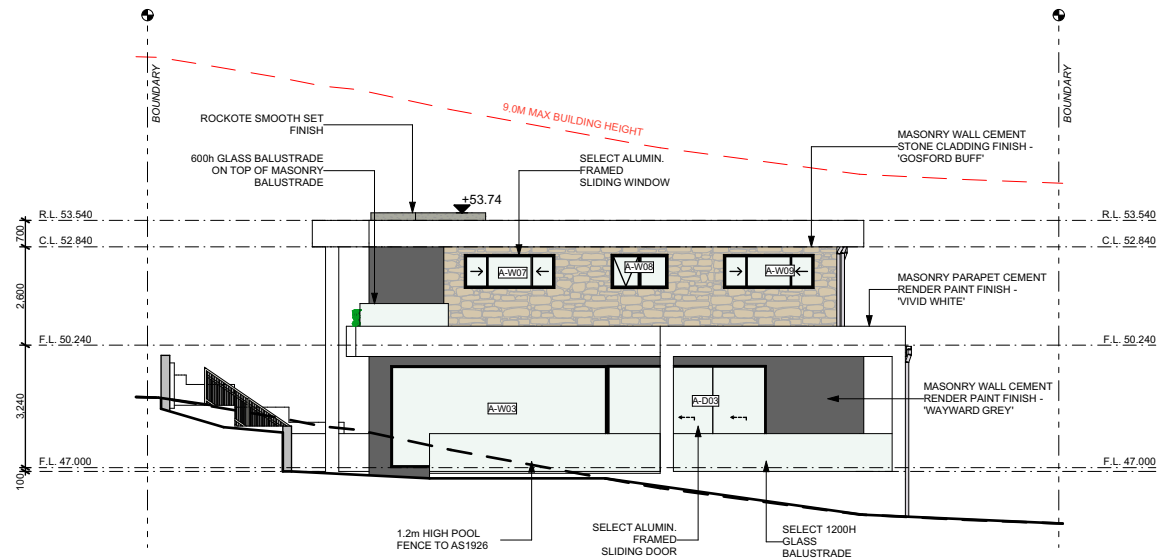


WESTERN ELEVATION

1:200

DATE DD/MM/YY DESCRIPTION CURRENT REVISION DESCRIPTION

ISSUE A

NORTH

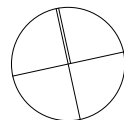

DRAWING TITLE ELEVATIONS

DRAWING NO 3

SCALE 1:200 @ A3

NOTES

DO NOT SCALE FROM DRAWINGS. USE MARKED DIMENSIONS ONLY. ALL DISCREPANCIES TO BE BROUGHT TO THE ATTENTION OF THE ARCHITECT.

© THIS DRAWING IS COPYRIGHT AND THE INTELLECTUAL PROPERTY OF THE ARCHITECTS. IT MUST NOT BE RETAINED, COPIED OR USED WITHOUT THE AUTHORITY OF CREARTE BUILDING DESIGN & CONSULTING PTY LTD.