


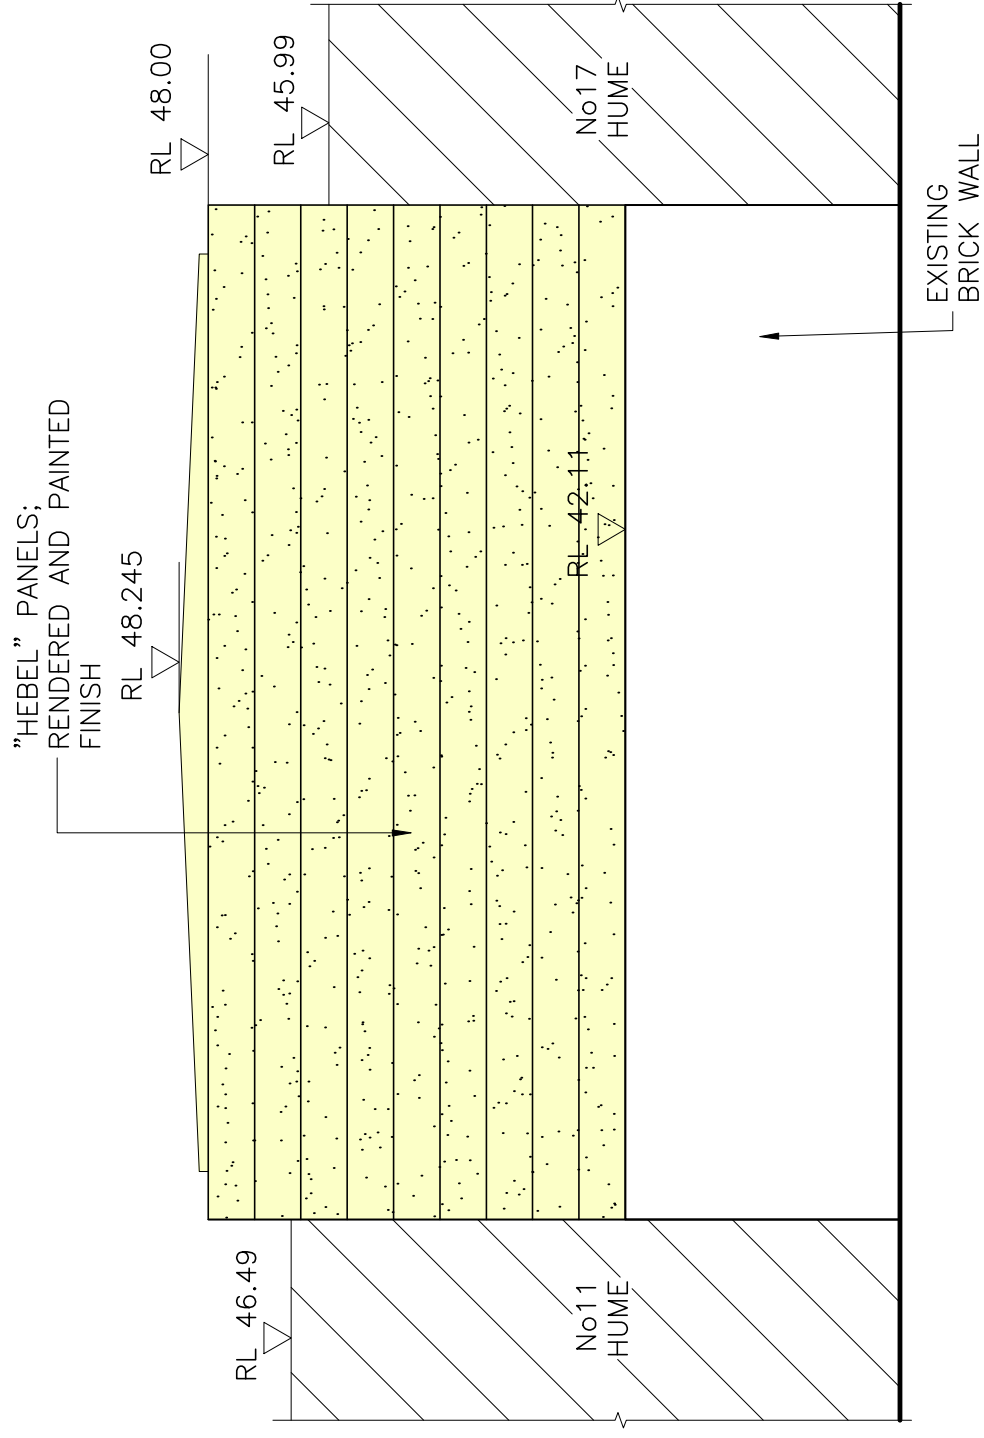

NORTH ELEVATION