


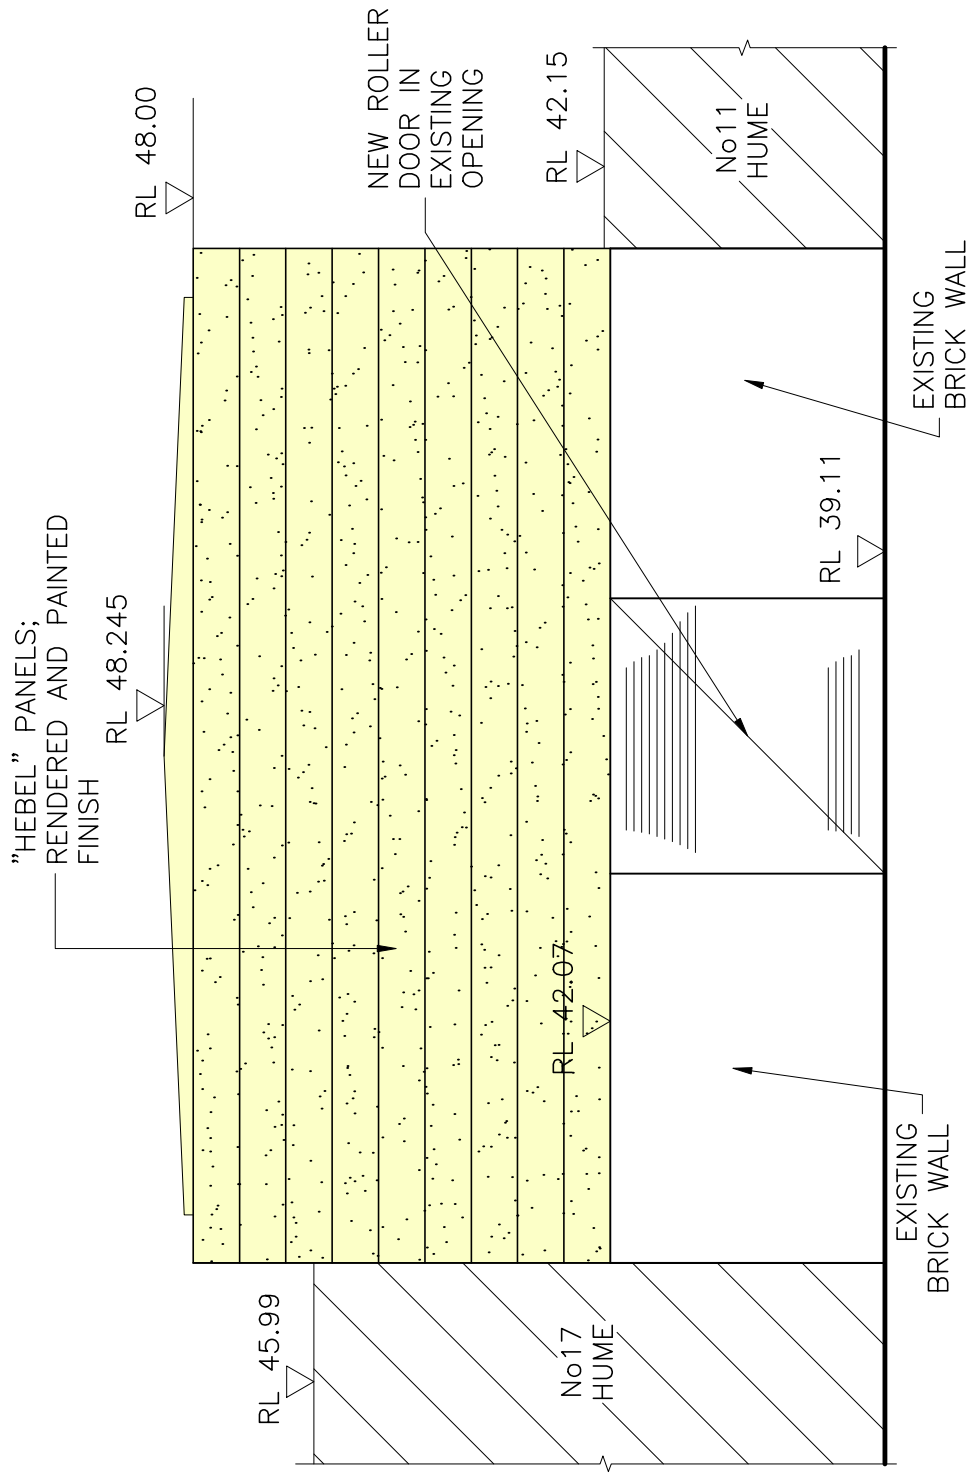

SOUTH ELEVATION