
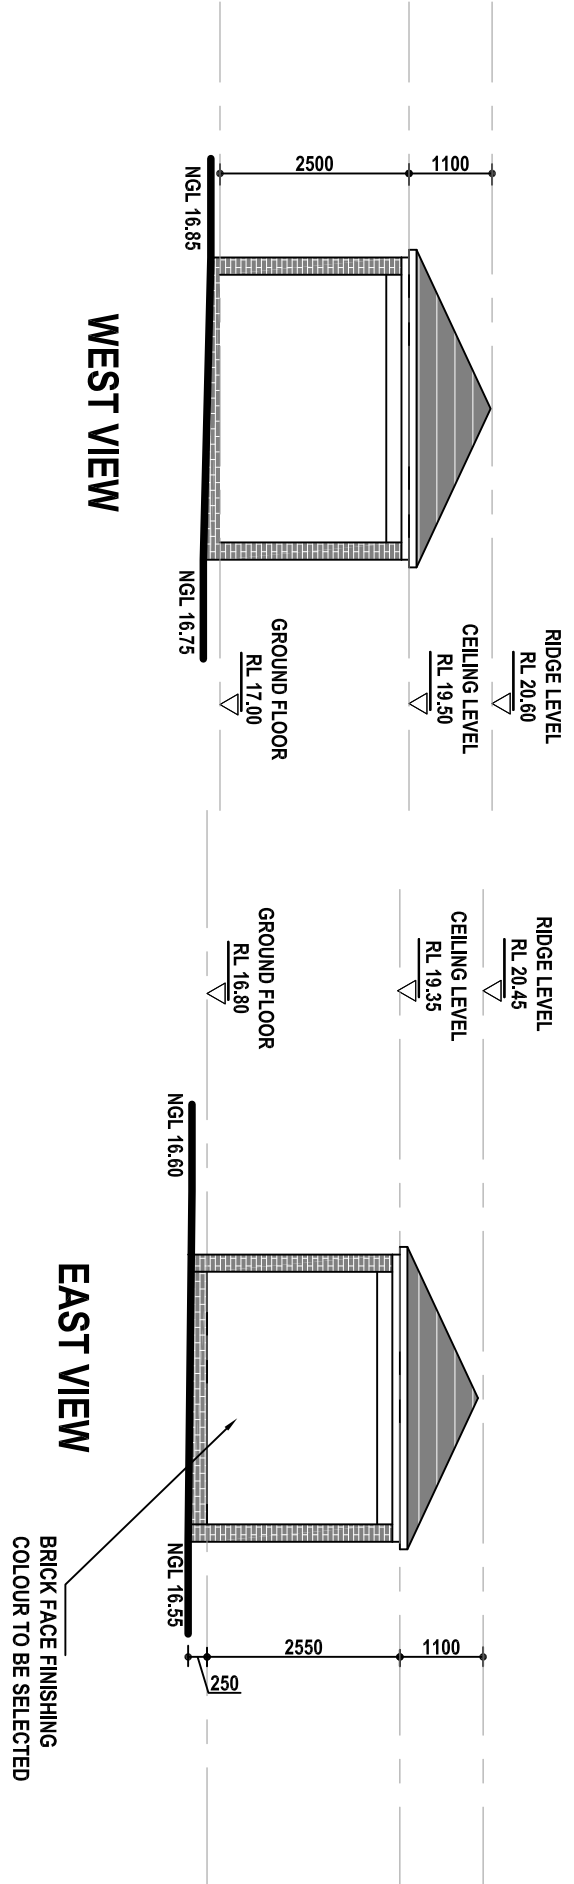
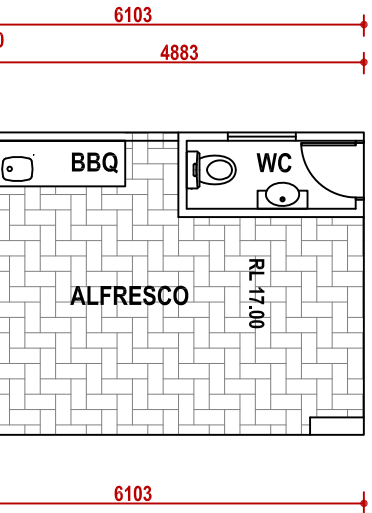
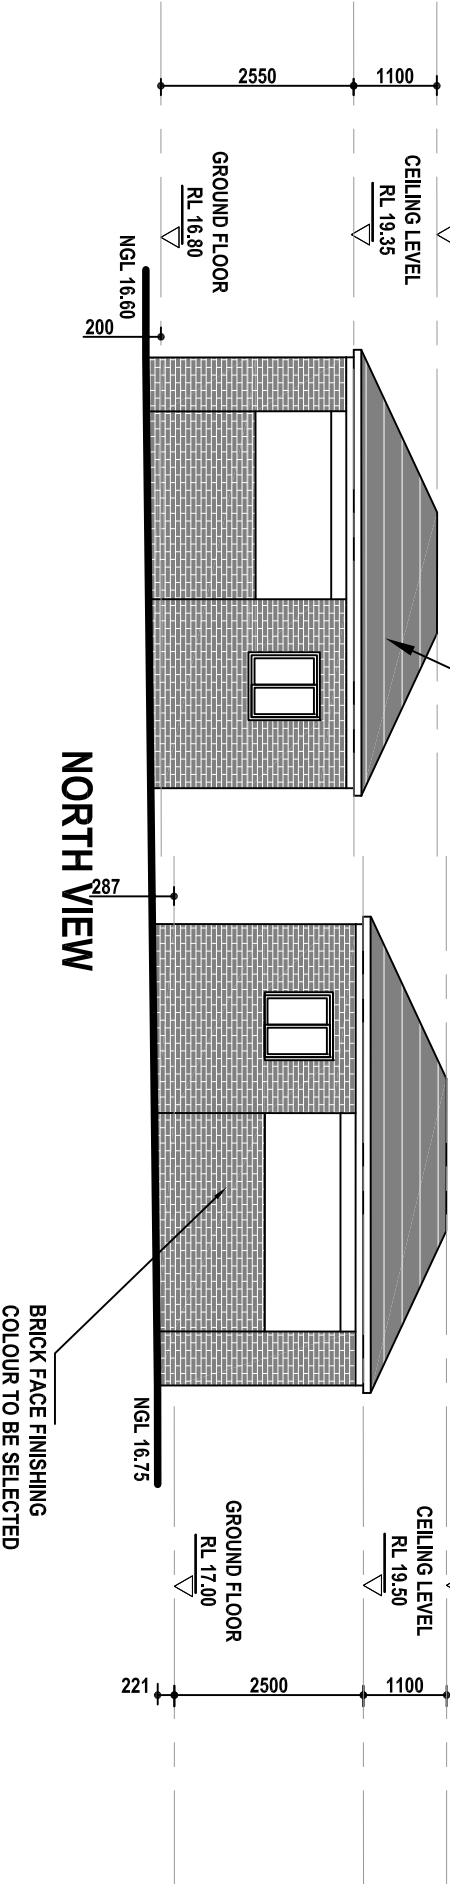
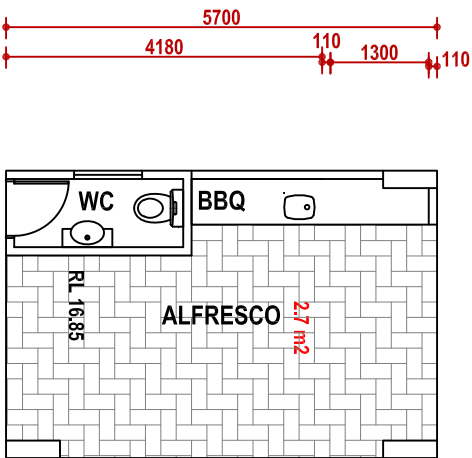


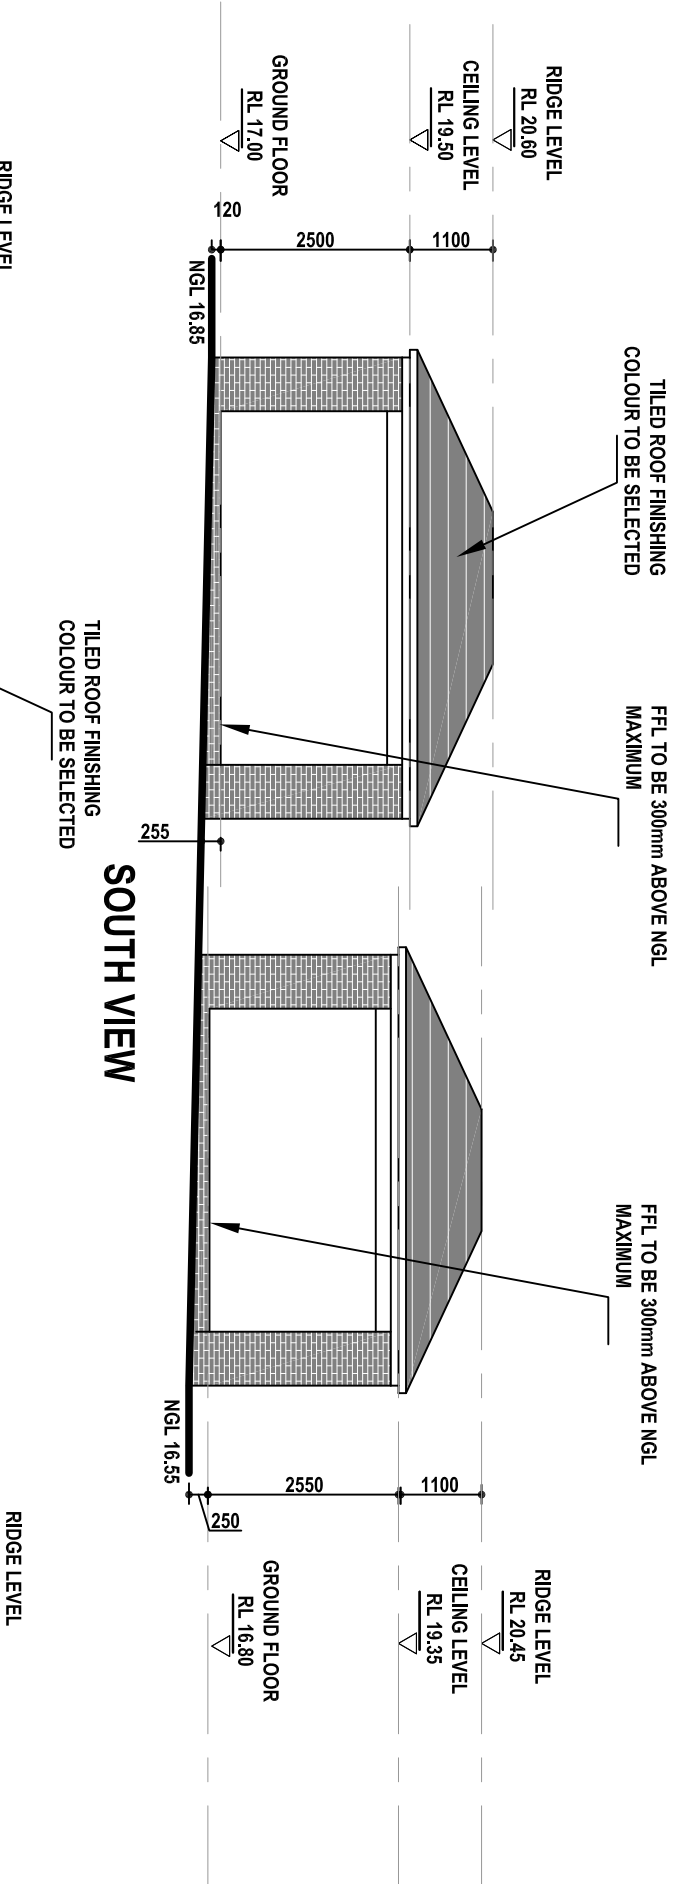

| Plan No | Date       | Issue No       | Scale | Sheet No | OWNER: Mr                     | PROPOSED DUAL OCCUPANCY DUPLEX             |
|---------|------------|----------------|-------|----------|-------------------------------|--------------------------------------------|
| 805/20  | 18/11/2020 | C              | 1:100 | 2c       | RAFLA ARCH                    | SITE: 8 LANGDALE AVENUE REVESBY            |
| C       | 01/09/2021 | MODIFICATION   |       |          | Architectural design          | SHEET: FRONT & BACK ELEVATION PLAN         |
| B       | 18/11/2020 | DA APPLICATION |       |          | Ph: 0409 701 575              | COUNCIL: CANTERBURY BANKSTOWN CITY COUNCIL |
| A       | 09/05/2020 | DA APPLICATION |       |          | Email: rafla.arch@bigpond.com |                                            |
| Rev.    | Date       | Description    |       |          |                               |                                            |