
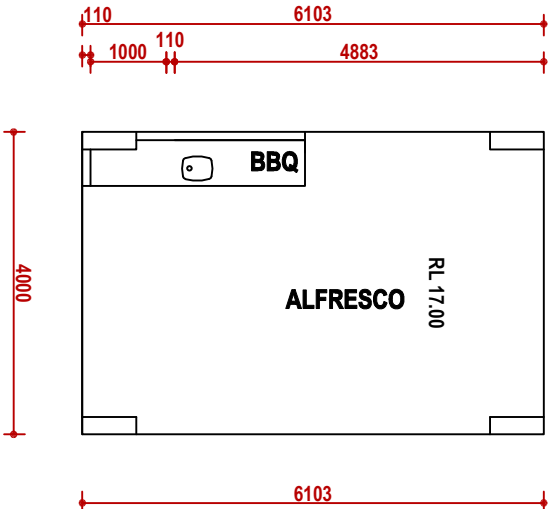
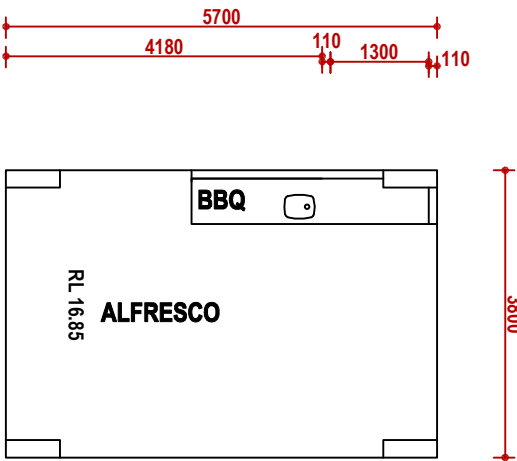
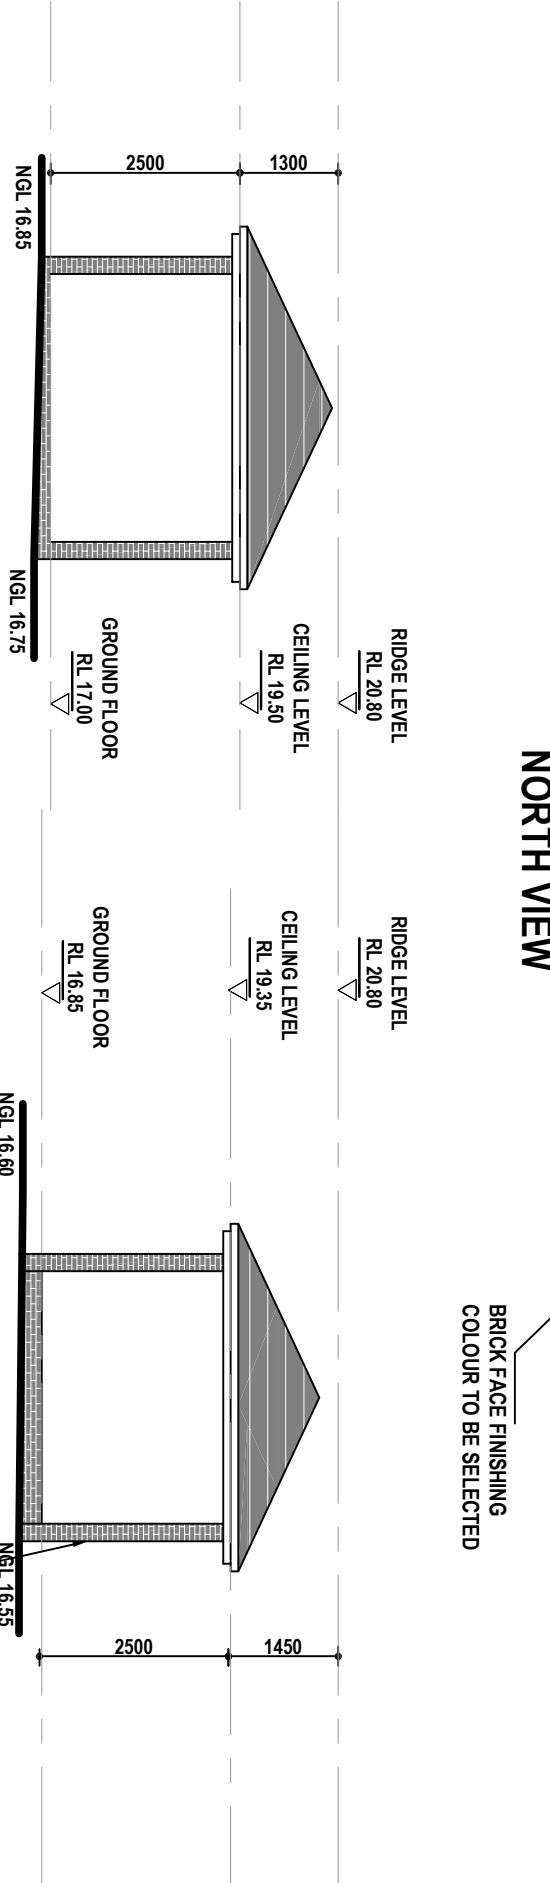
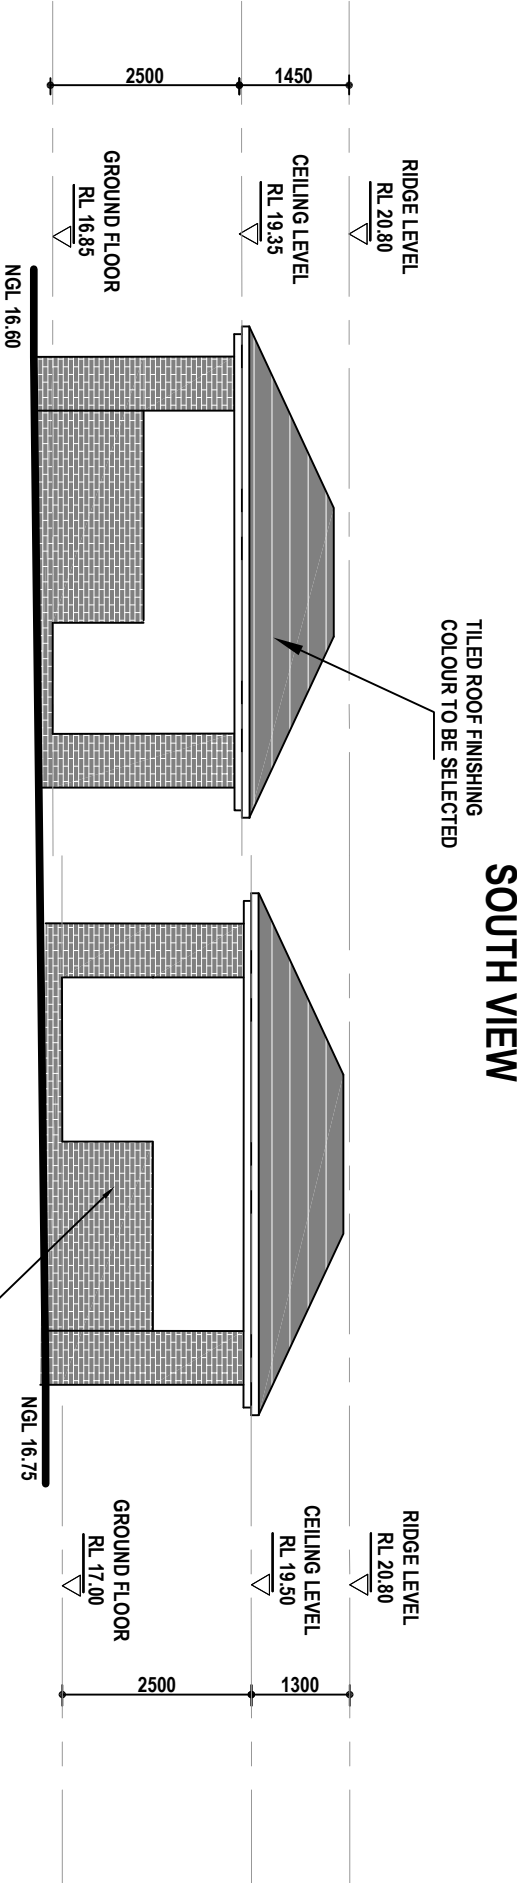


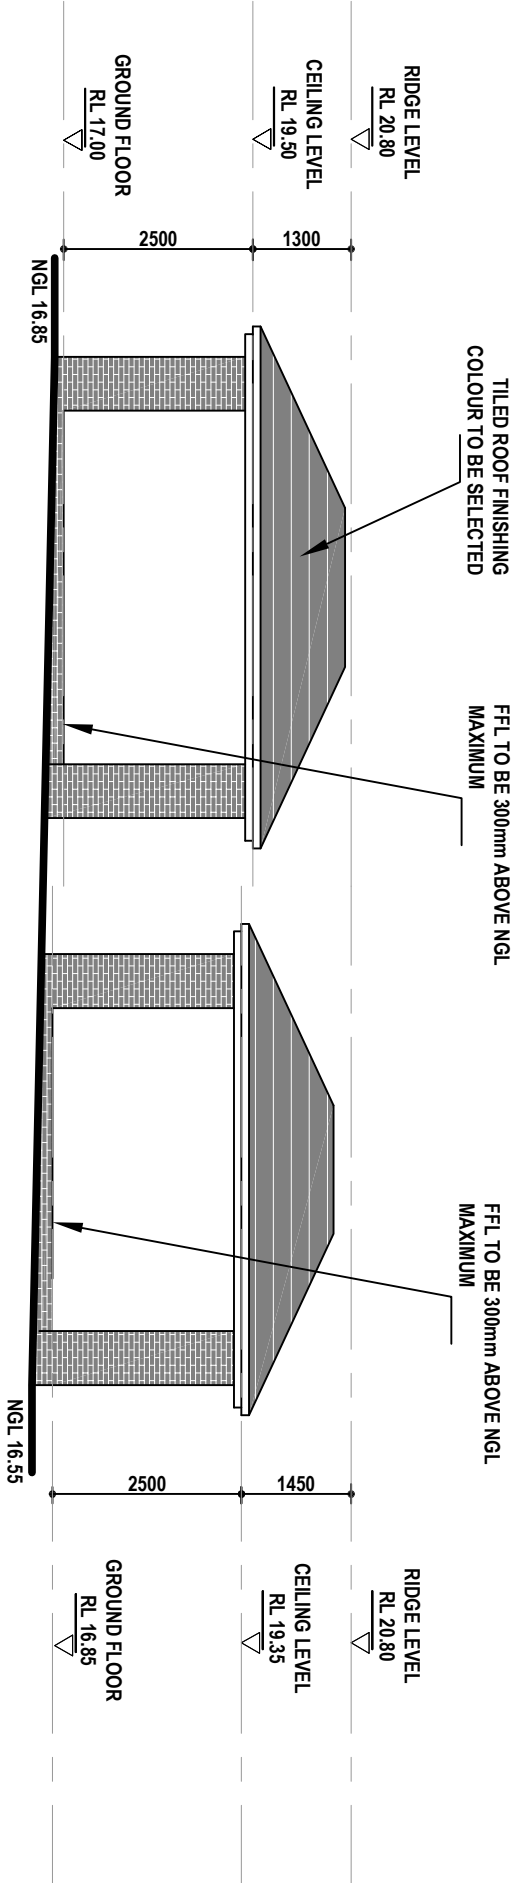

Plan No					Date	Issue No	Scale	Sheet No	OWNER: Mr		PROPOSED DUAL OCCUPANCY DUPLEX	
805/20					08/05/2020	A	1: 100	2c	RAFLA ARCH		SITE: 8 LANGDALE AVENUE REVESBY	
									Architectural design		Ph: 0409 701 575	
									& drafting services		SHEET: FRONT & BACK ELEVATION PLAN	
					08/05/2020	DA APPLICATION			Email: rafla.arch@bigpond.com		COUNCIL: CANTERBURY BANKSTOWN CITY COUNCIL	
Rev.					Date	Description						
A					08/05/2020	DA APPLICATION						