




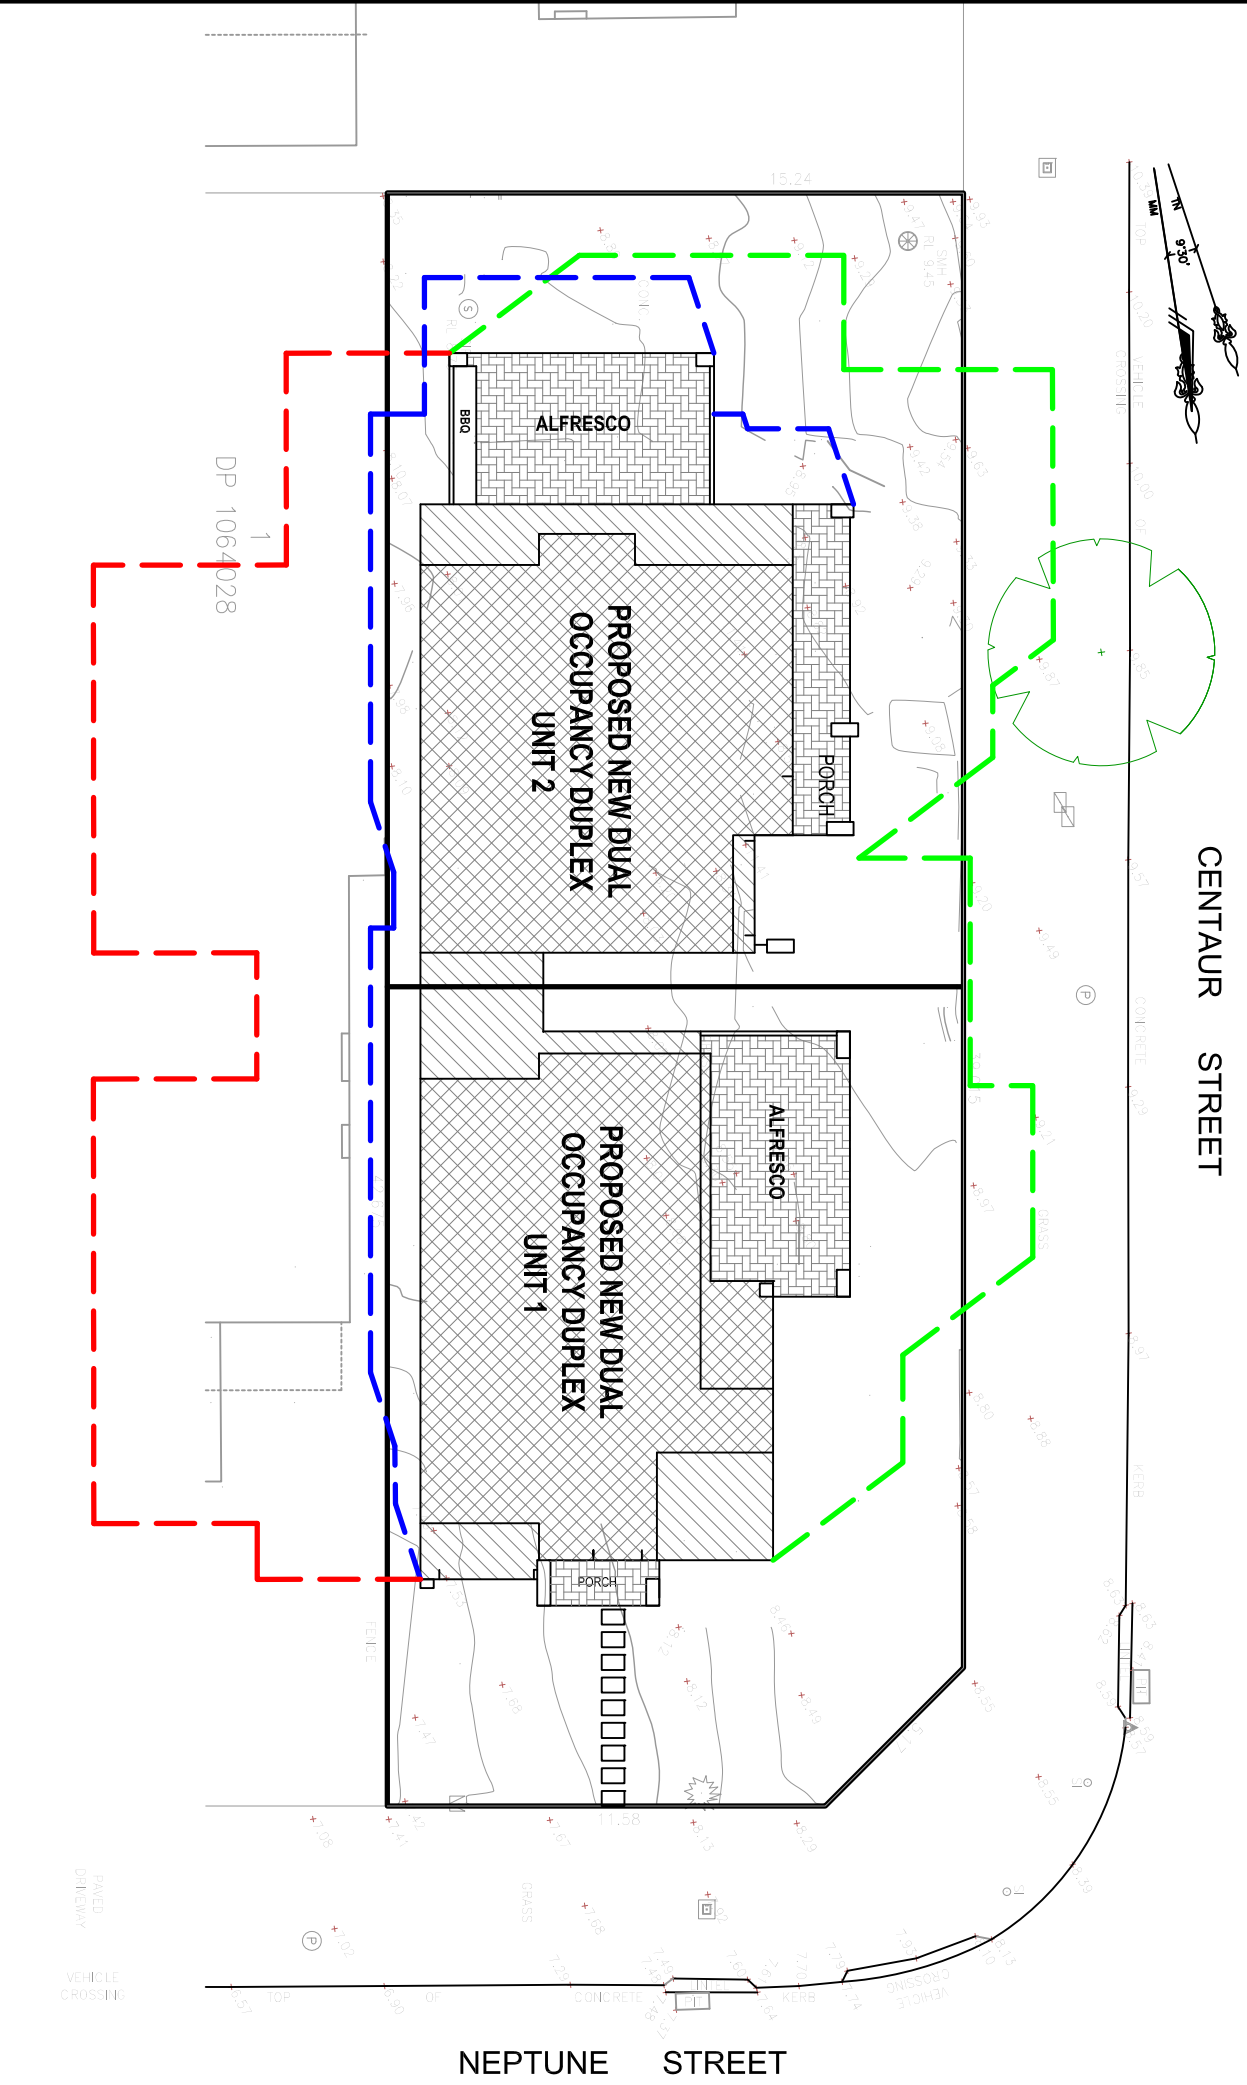

SHADOW DIAGRAM MARCH/DECEMBER 21

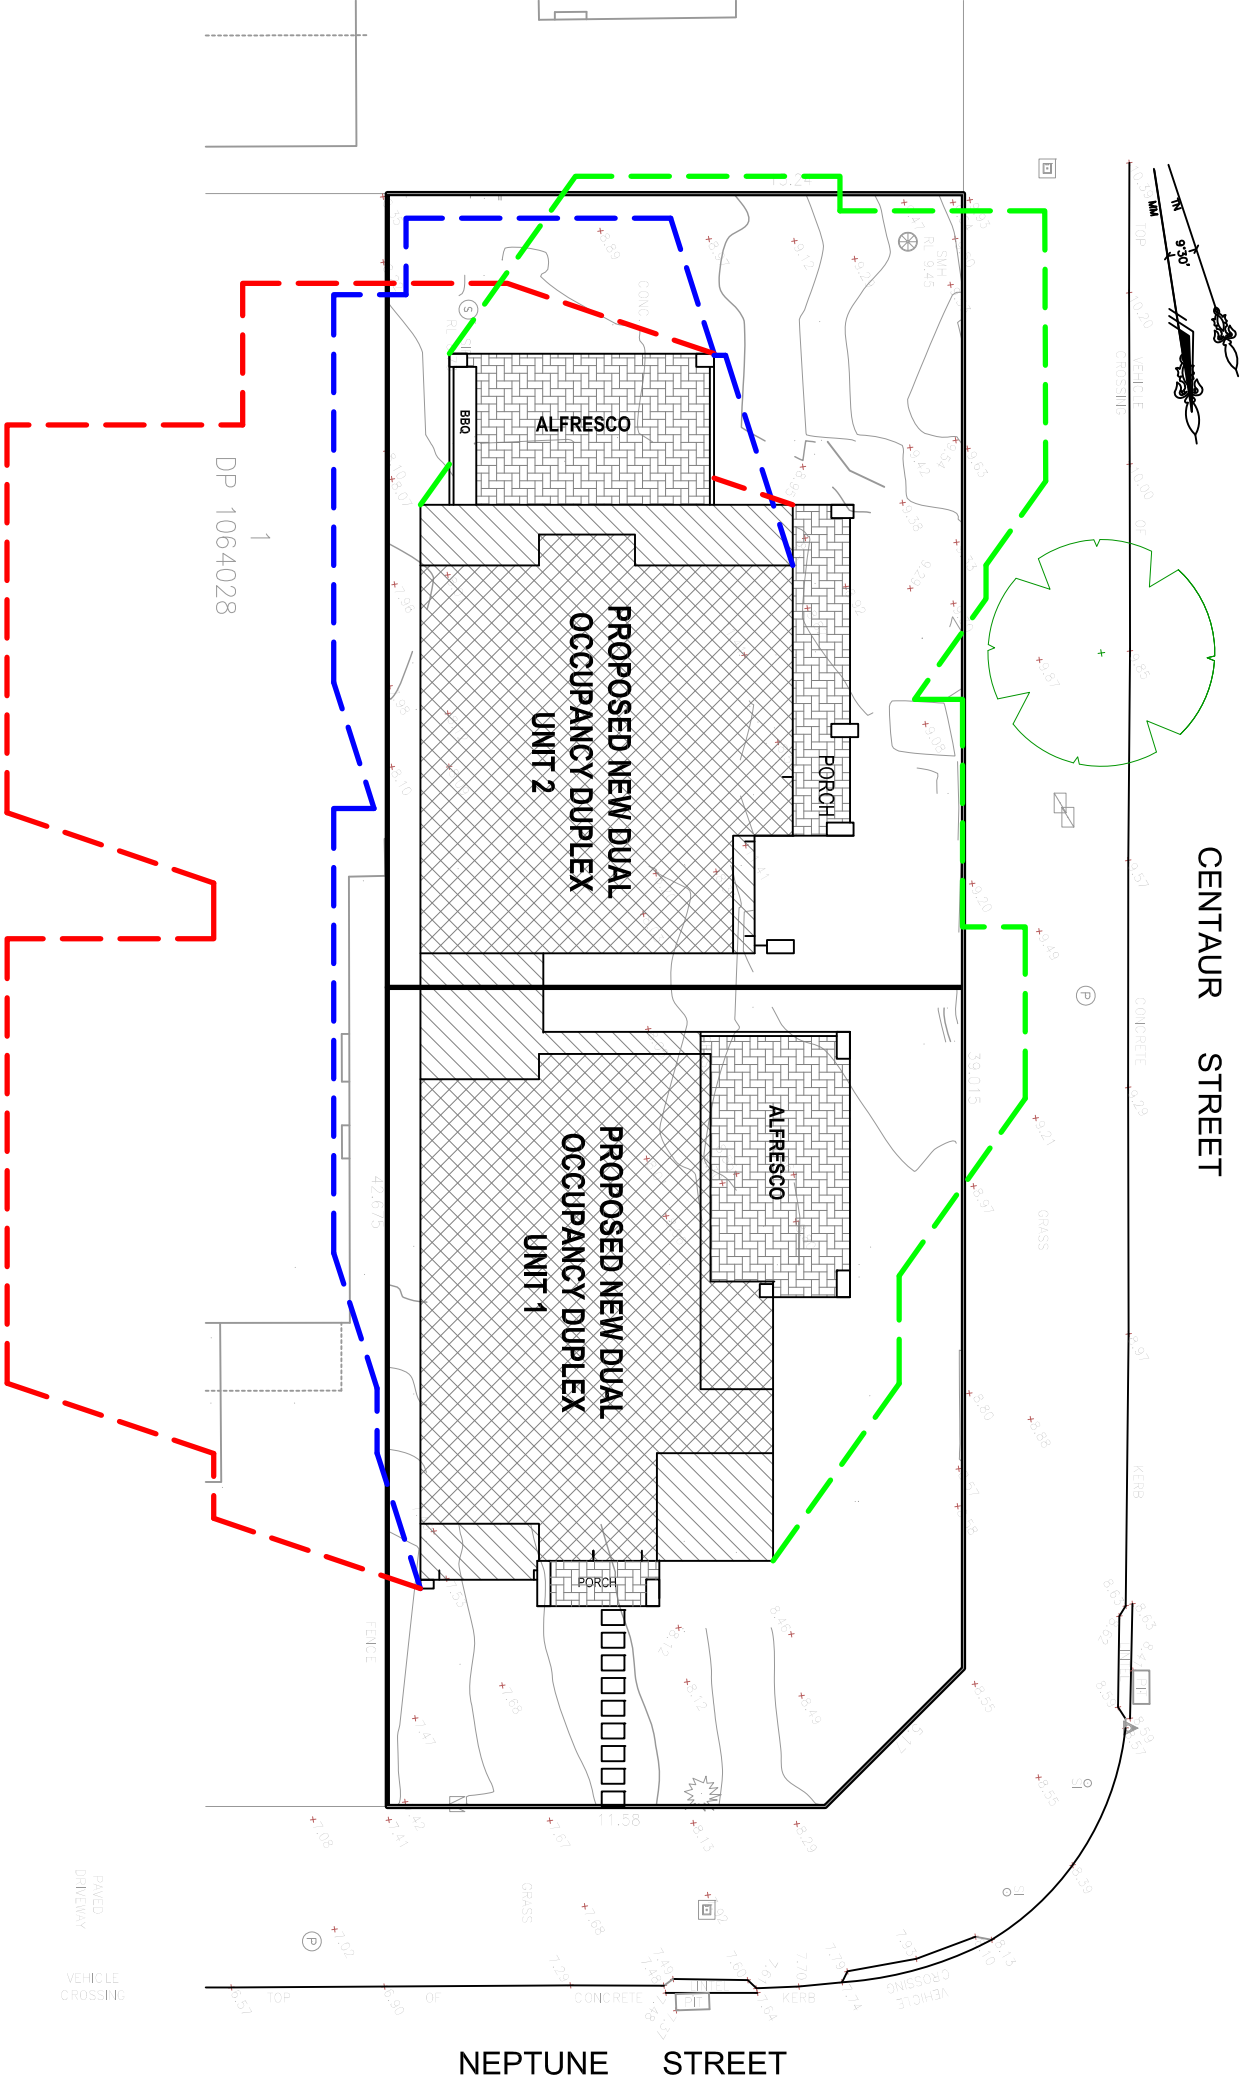

SHADOW DIAGRAM JUNE 21

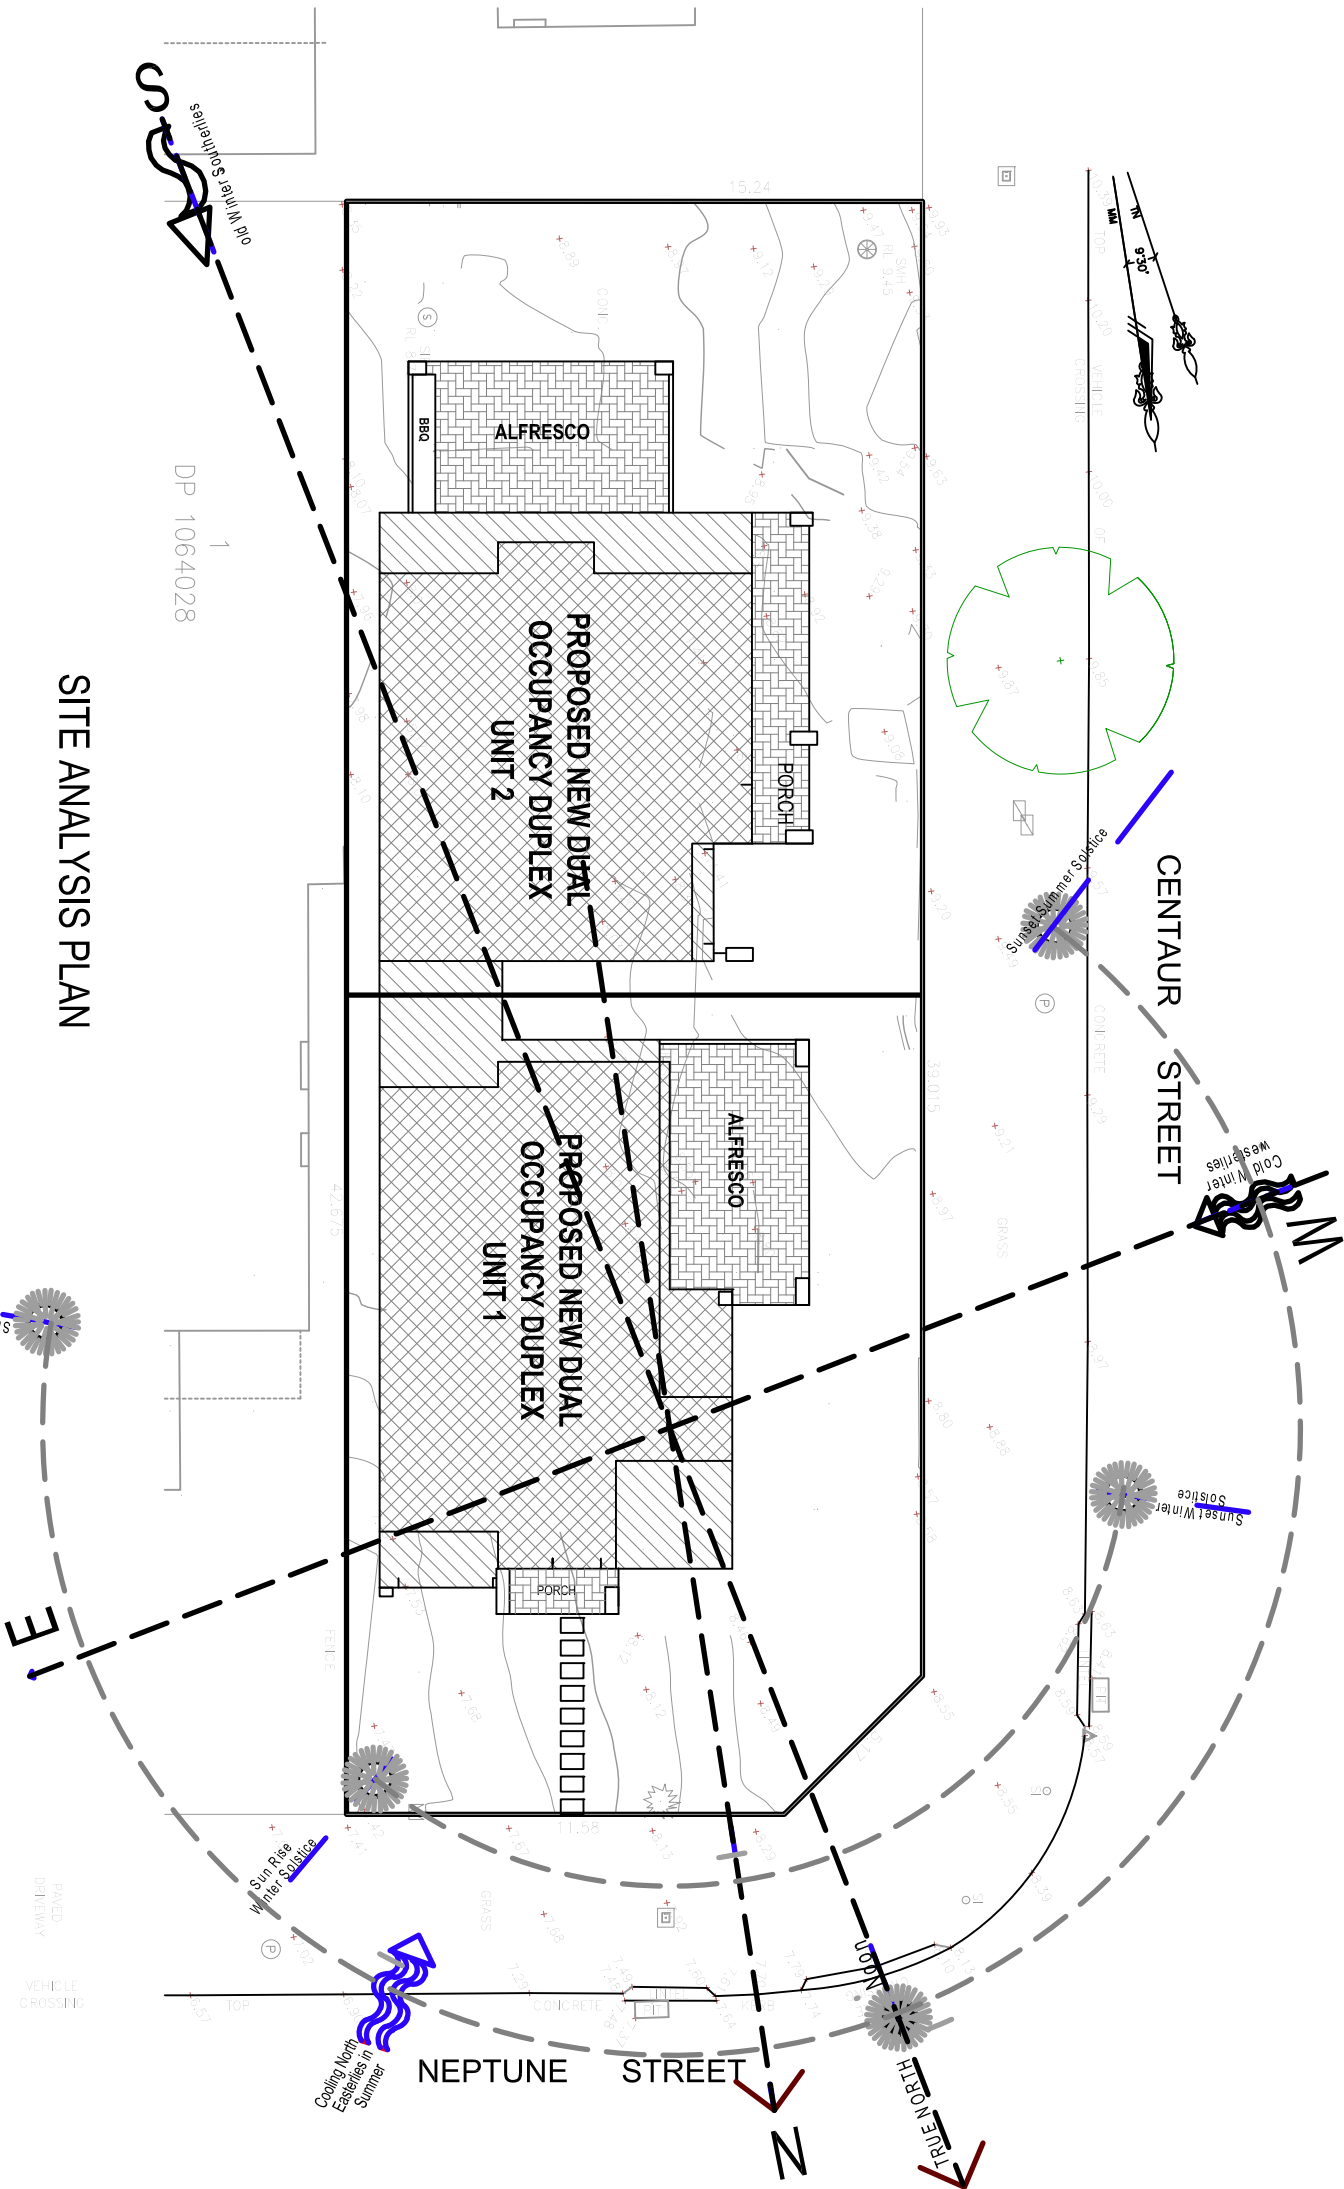

SHADOW DIAGRAM @ 9am
SHADOW DIAGRAM @ NOON
SHADOW DIAGRAM @ 3pm

SITE ANALYSIS PLAN

Plan No	Date	Issue No	Scale	Sheet No	OWNER: MR	PROPOSED NEW DUAL OCCUPANCY
14/12/2021	14/12/2021	A	1: 200	7	DESIGNER: RAFLA ARCH	SITE: 7 NEPTUNE STREET REVESBY
Rev.	Date	Description			Ph: 0409 701 575 Architectural design & drafting services Email: rafa@bigpond.com	SHEET: SHADOW DIAGRAM & SITE ANALYSIS PLAN COUNCIL: BANKSTOWN CITY COUNCIL