
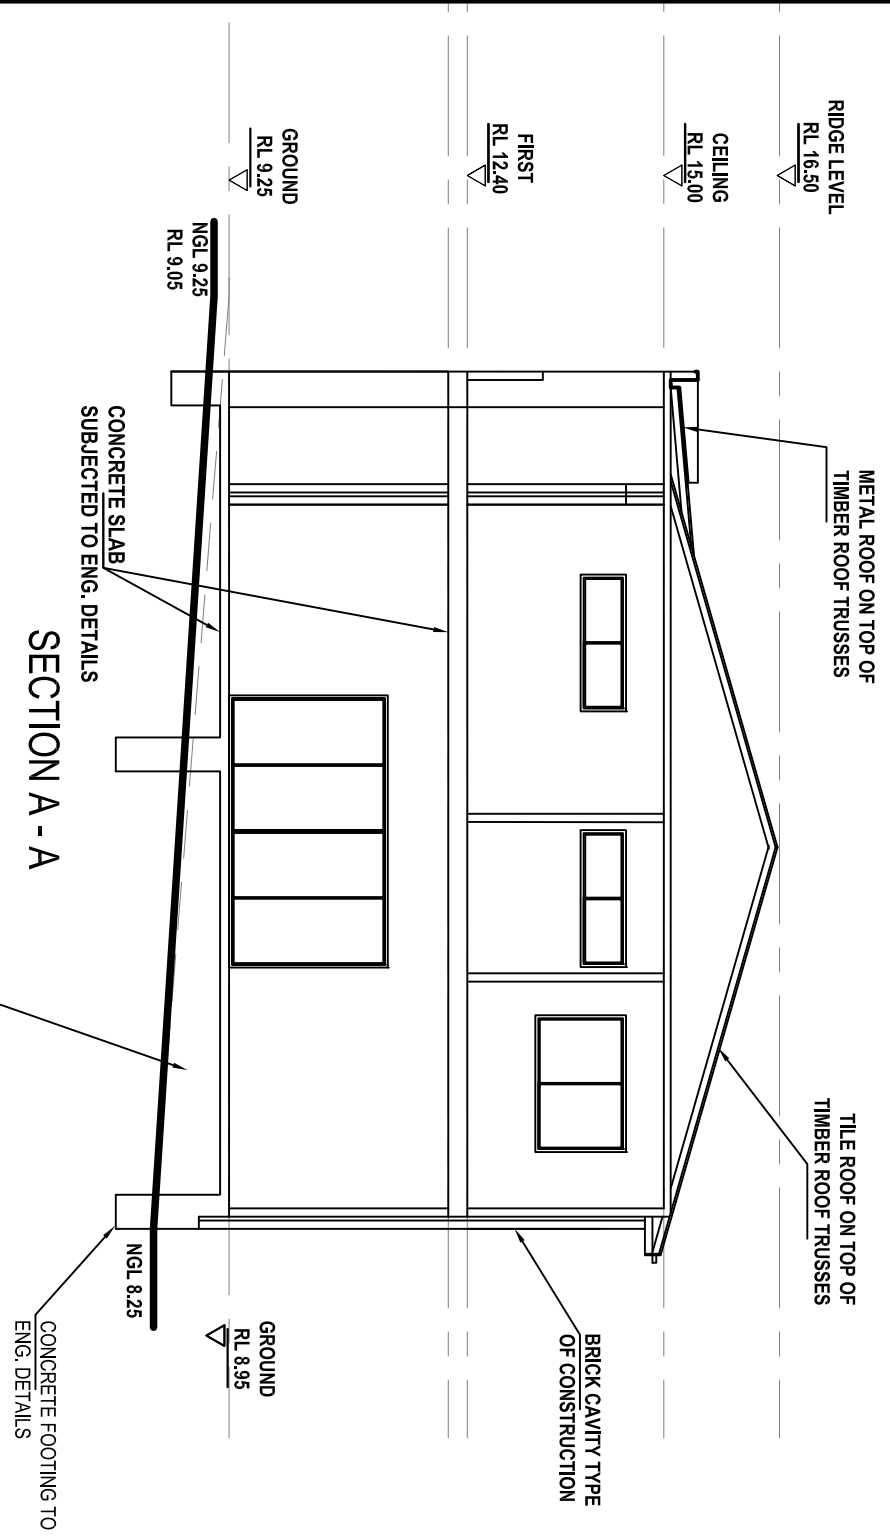
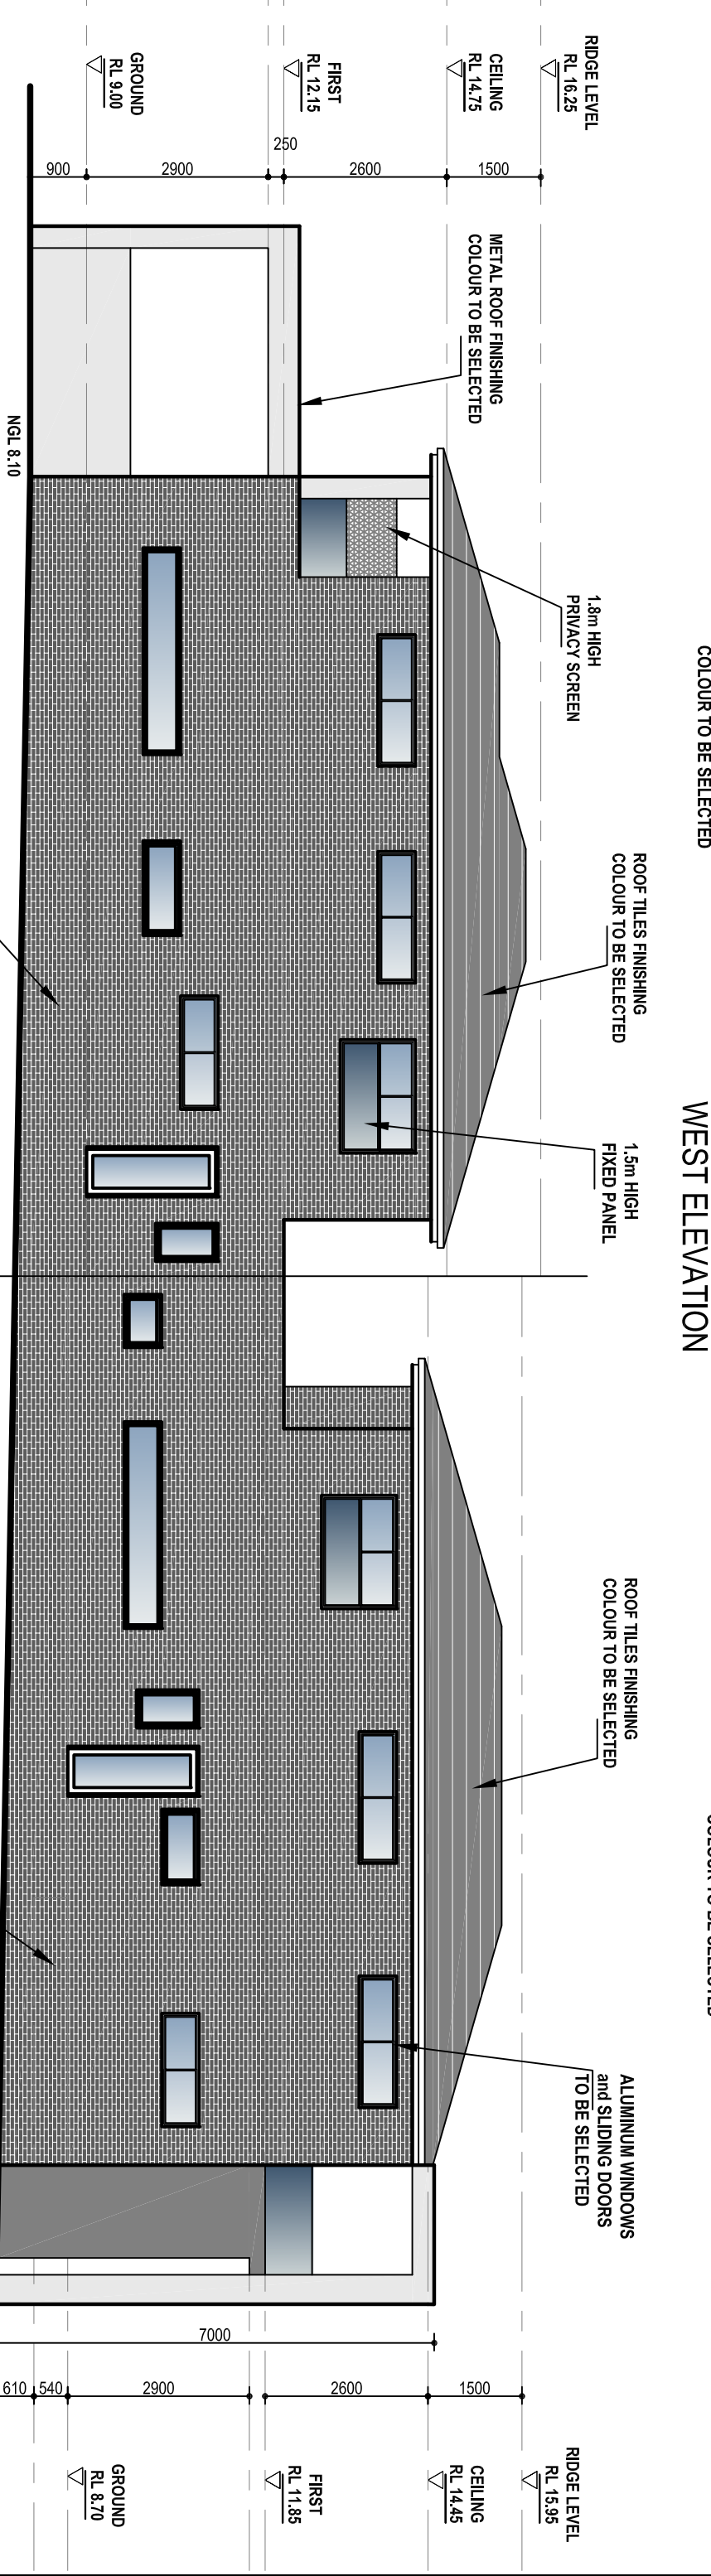
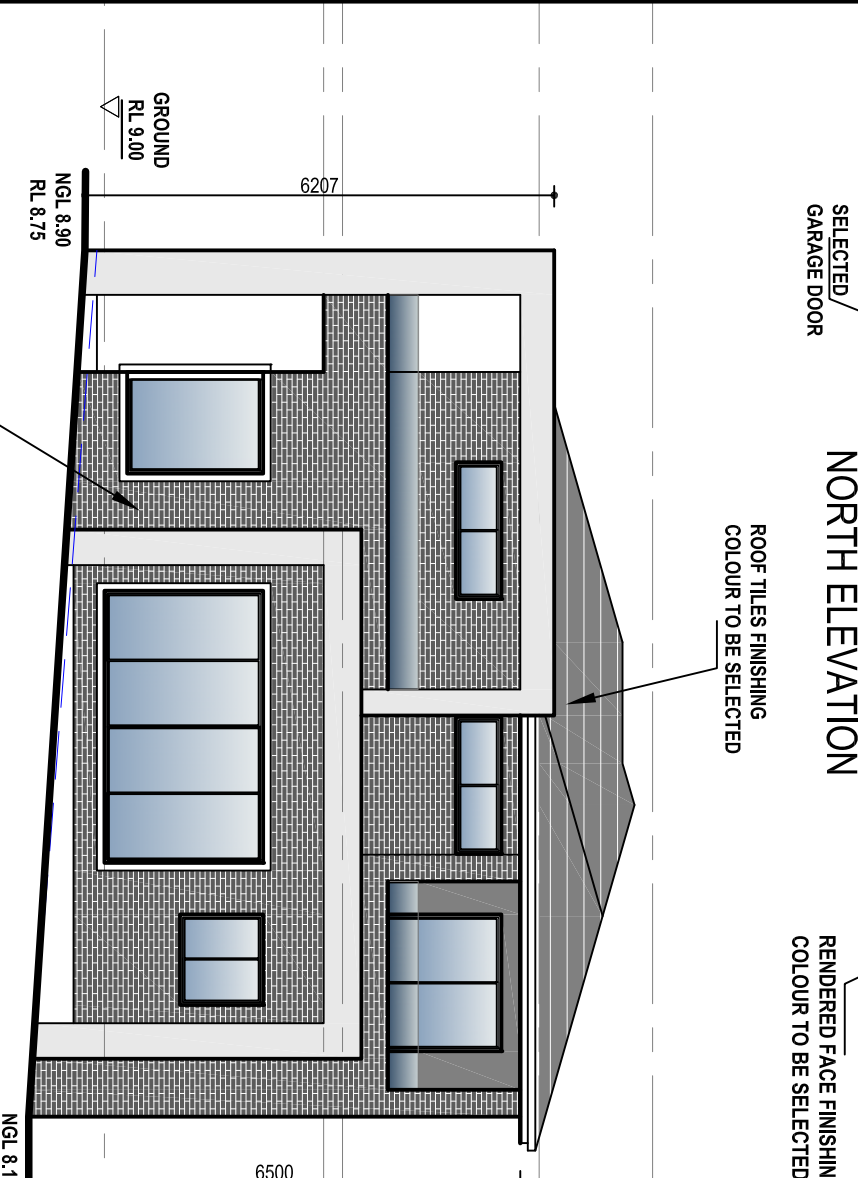
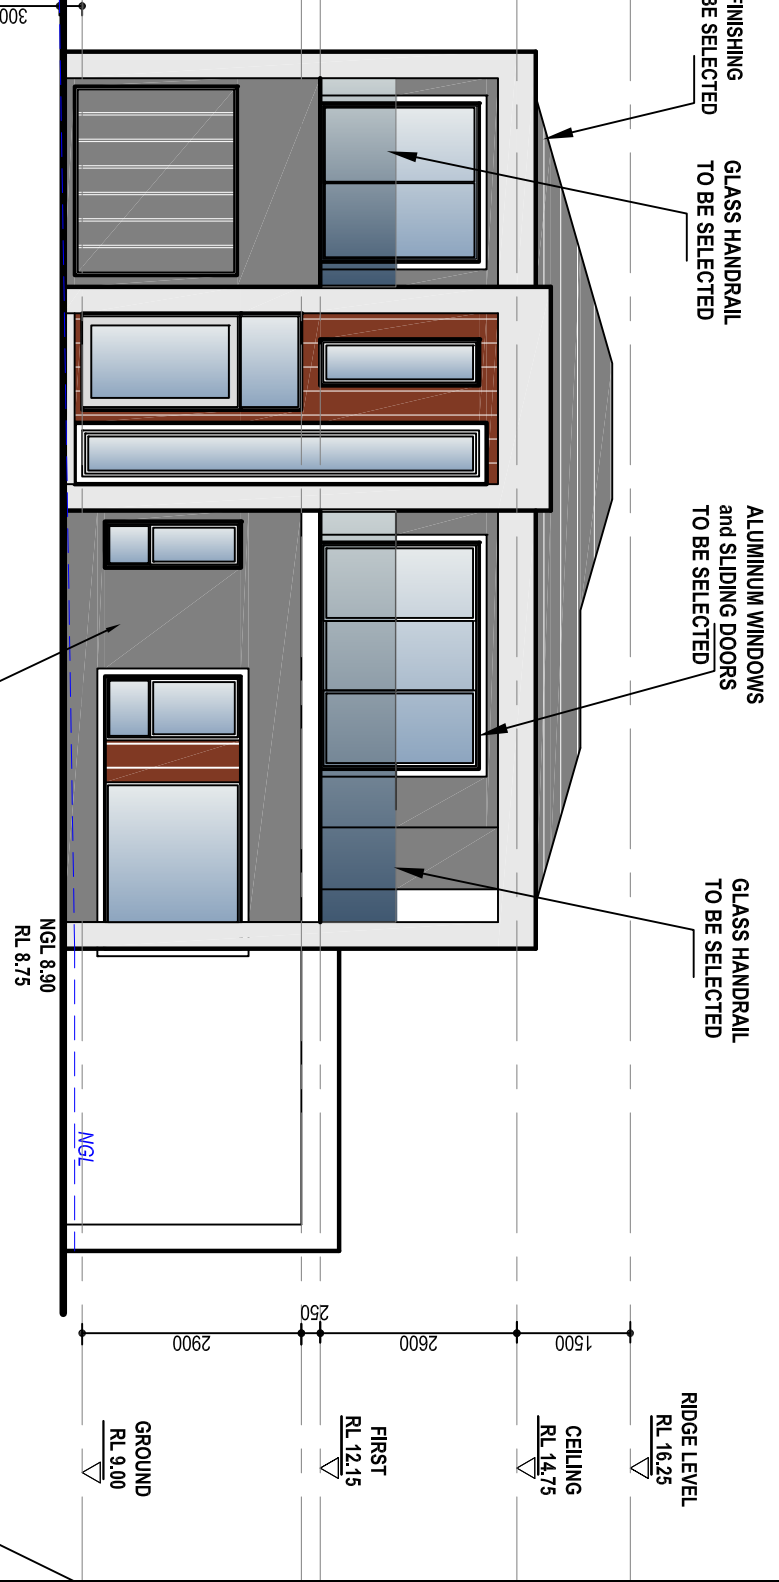


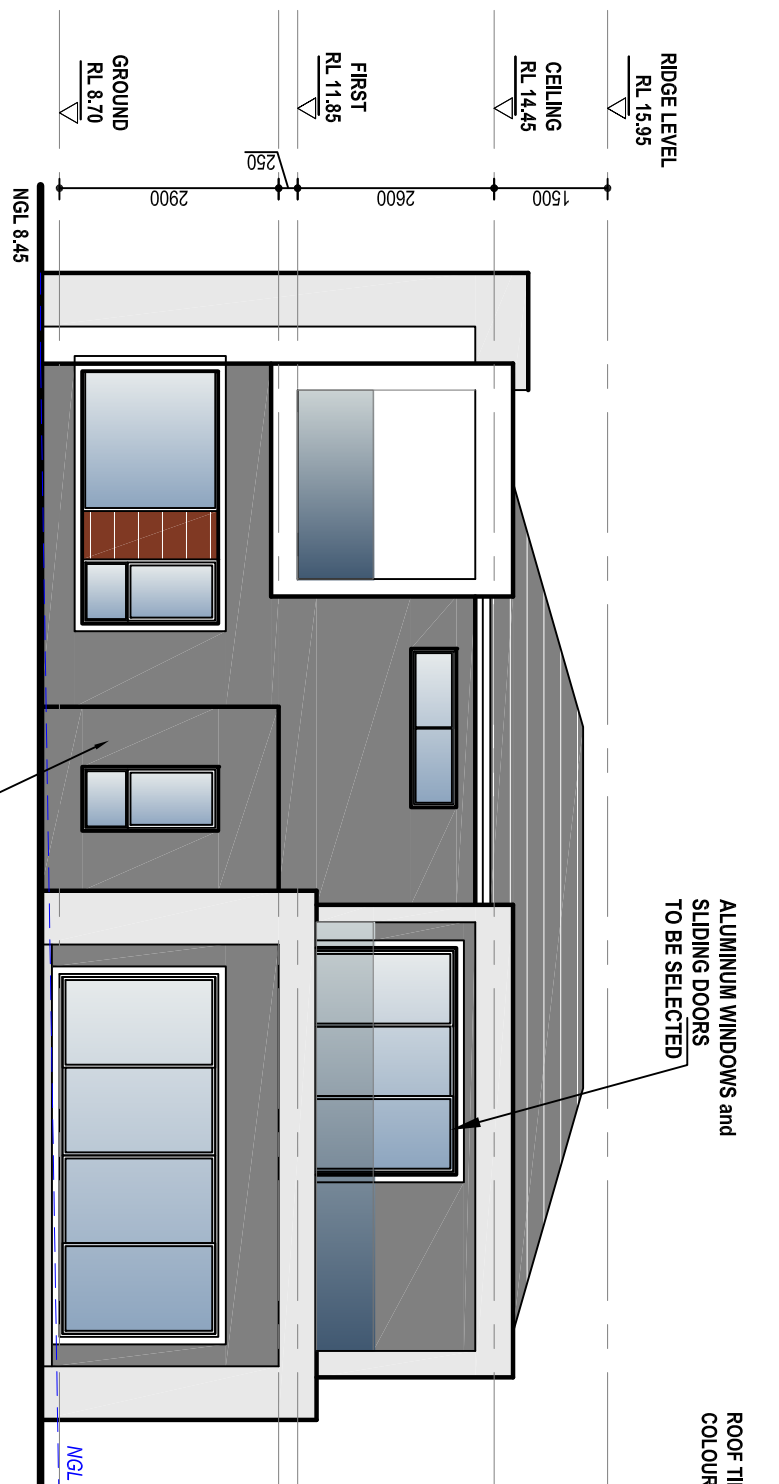

Plan No	Date	Issue No	Scale	Sheet No	OWNER: MR.	PROPOSED NEW DUAL OCCUPANCY
14/12/2021	14/12/2021	A	1:	100	DESIGNER: RAFILA ARCH	SITE: 7 NEPTUNE STREET REVESBY
A	14/12/2021	DOC APPLICATION			Ph: 0409 701 575	SHEET: SIDE ELEVATION & SECTION PLAN
Rev.	Date	Description			Email: traffa@bhigpond.com	COUNCIL: BANKSTOWN CITY COUNCIL