
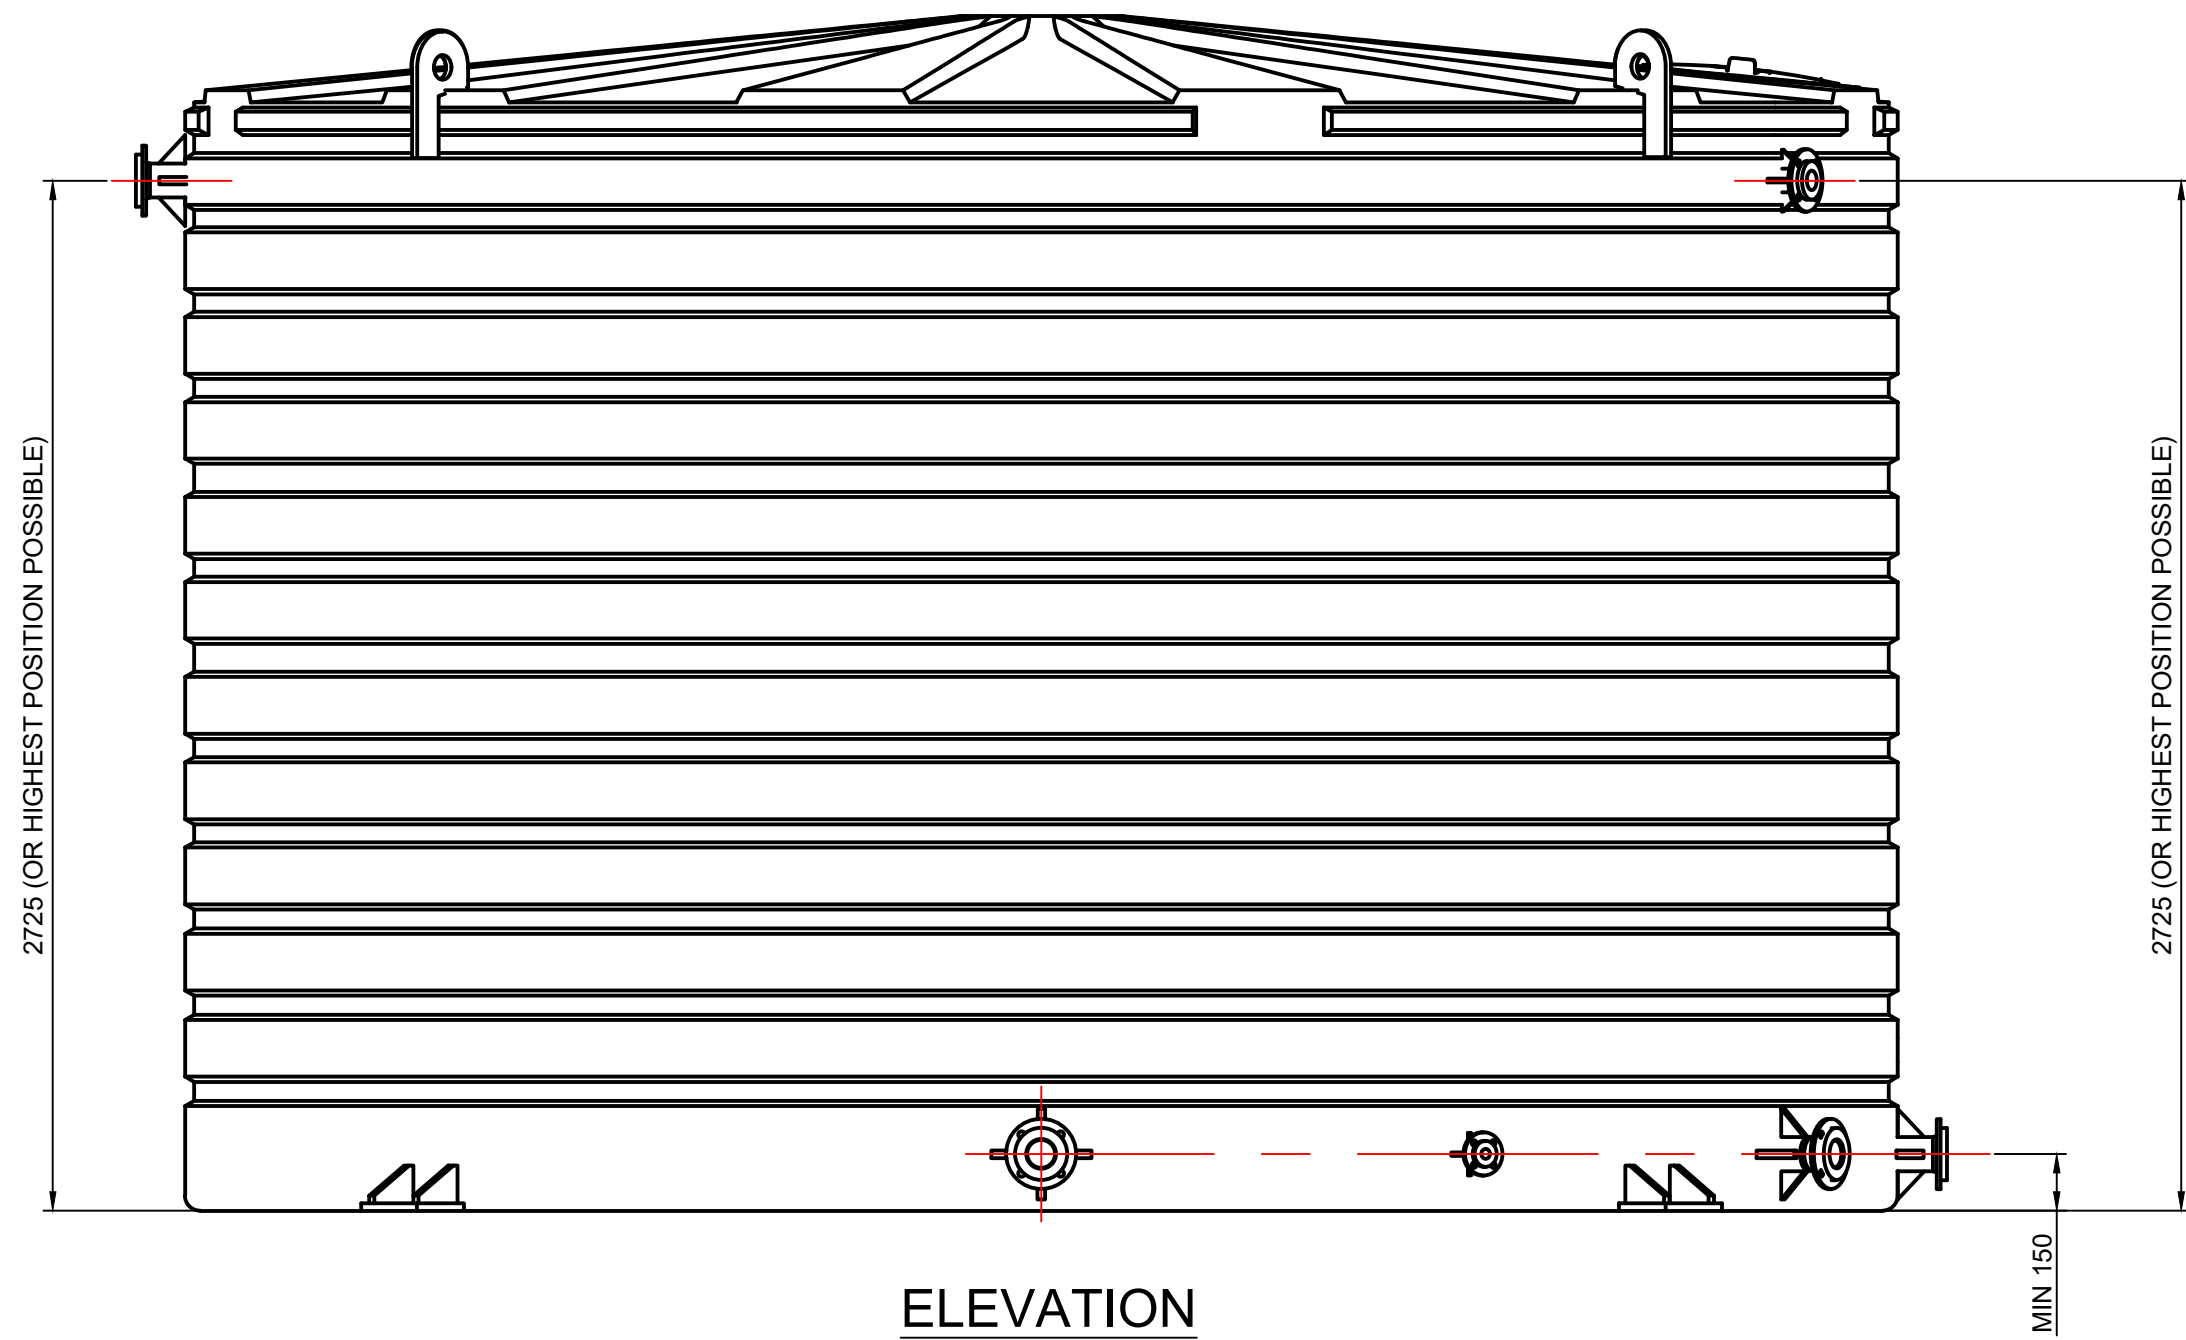
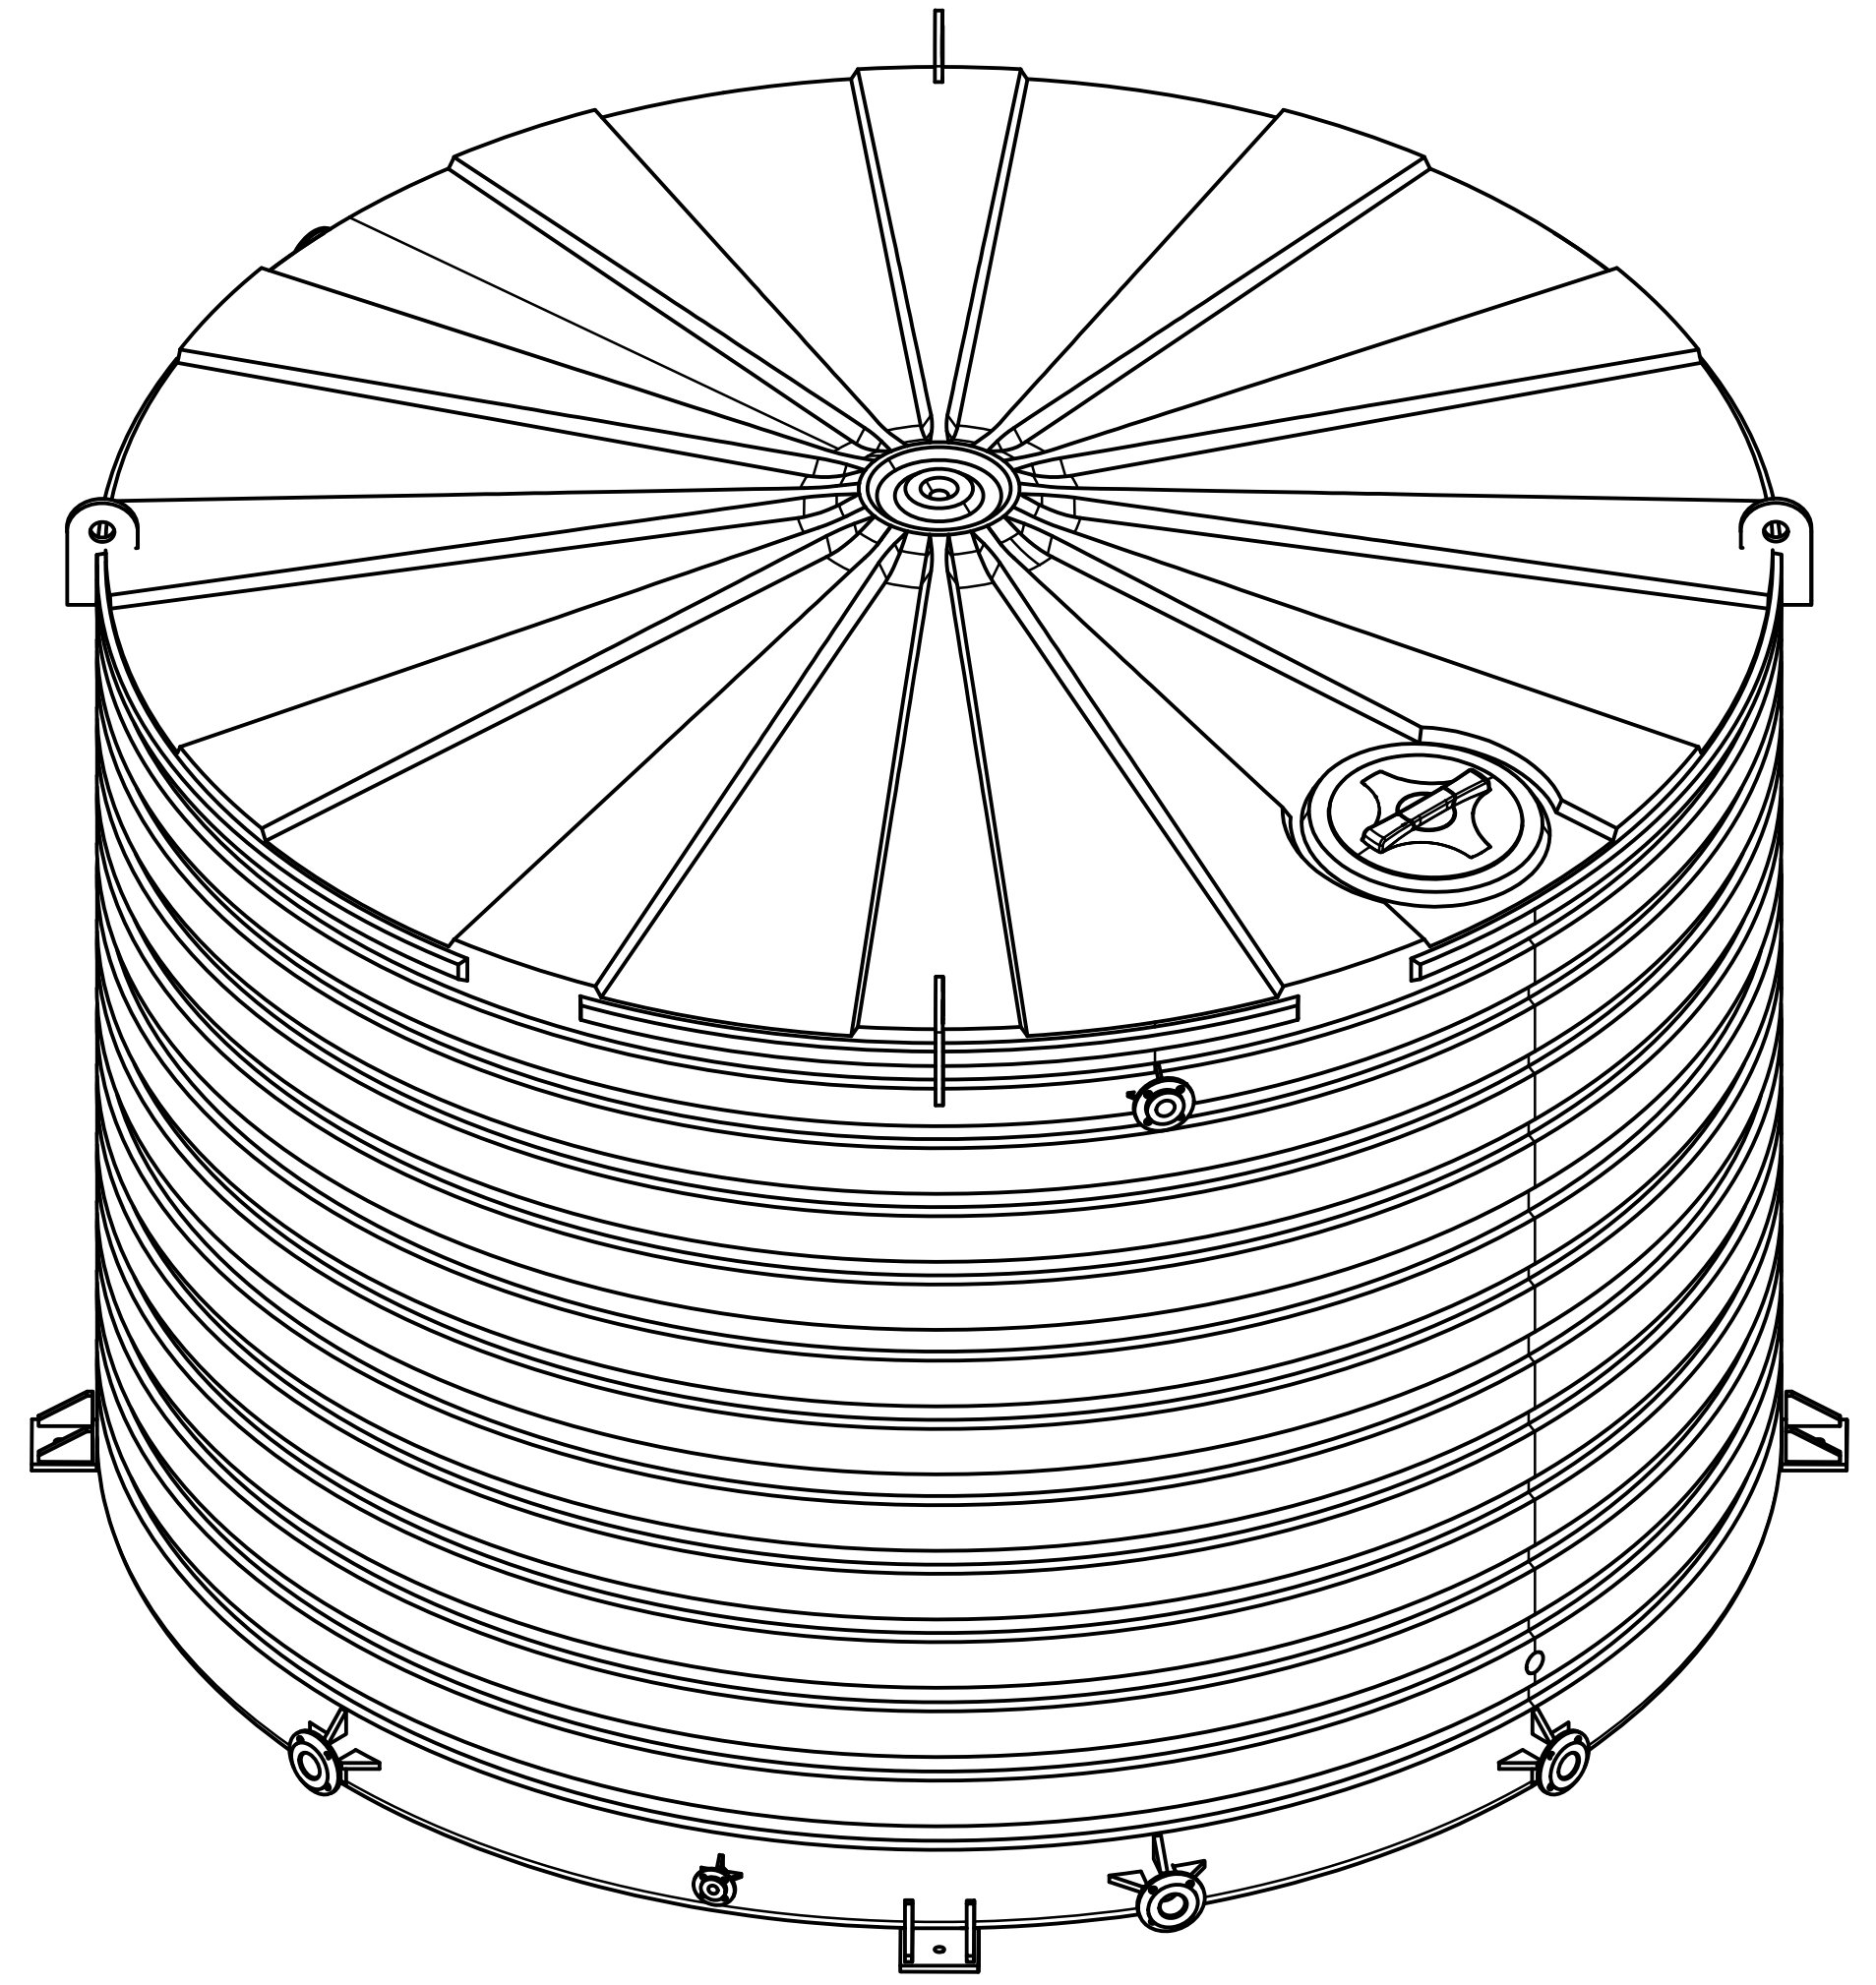


CAD REF: JQU-0226 - SELWYN MANTEENA PLANT 3D PROJECT FILES\JQU-0226 MANTEENA PLANT 3D MODELS\GENERAL ARRANGEMENT\DEM-JQU-0226-2-0896_TK001A BALANCE TANK.DWG
LAST MODIFIED: 19/07/2022 9:25 AM

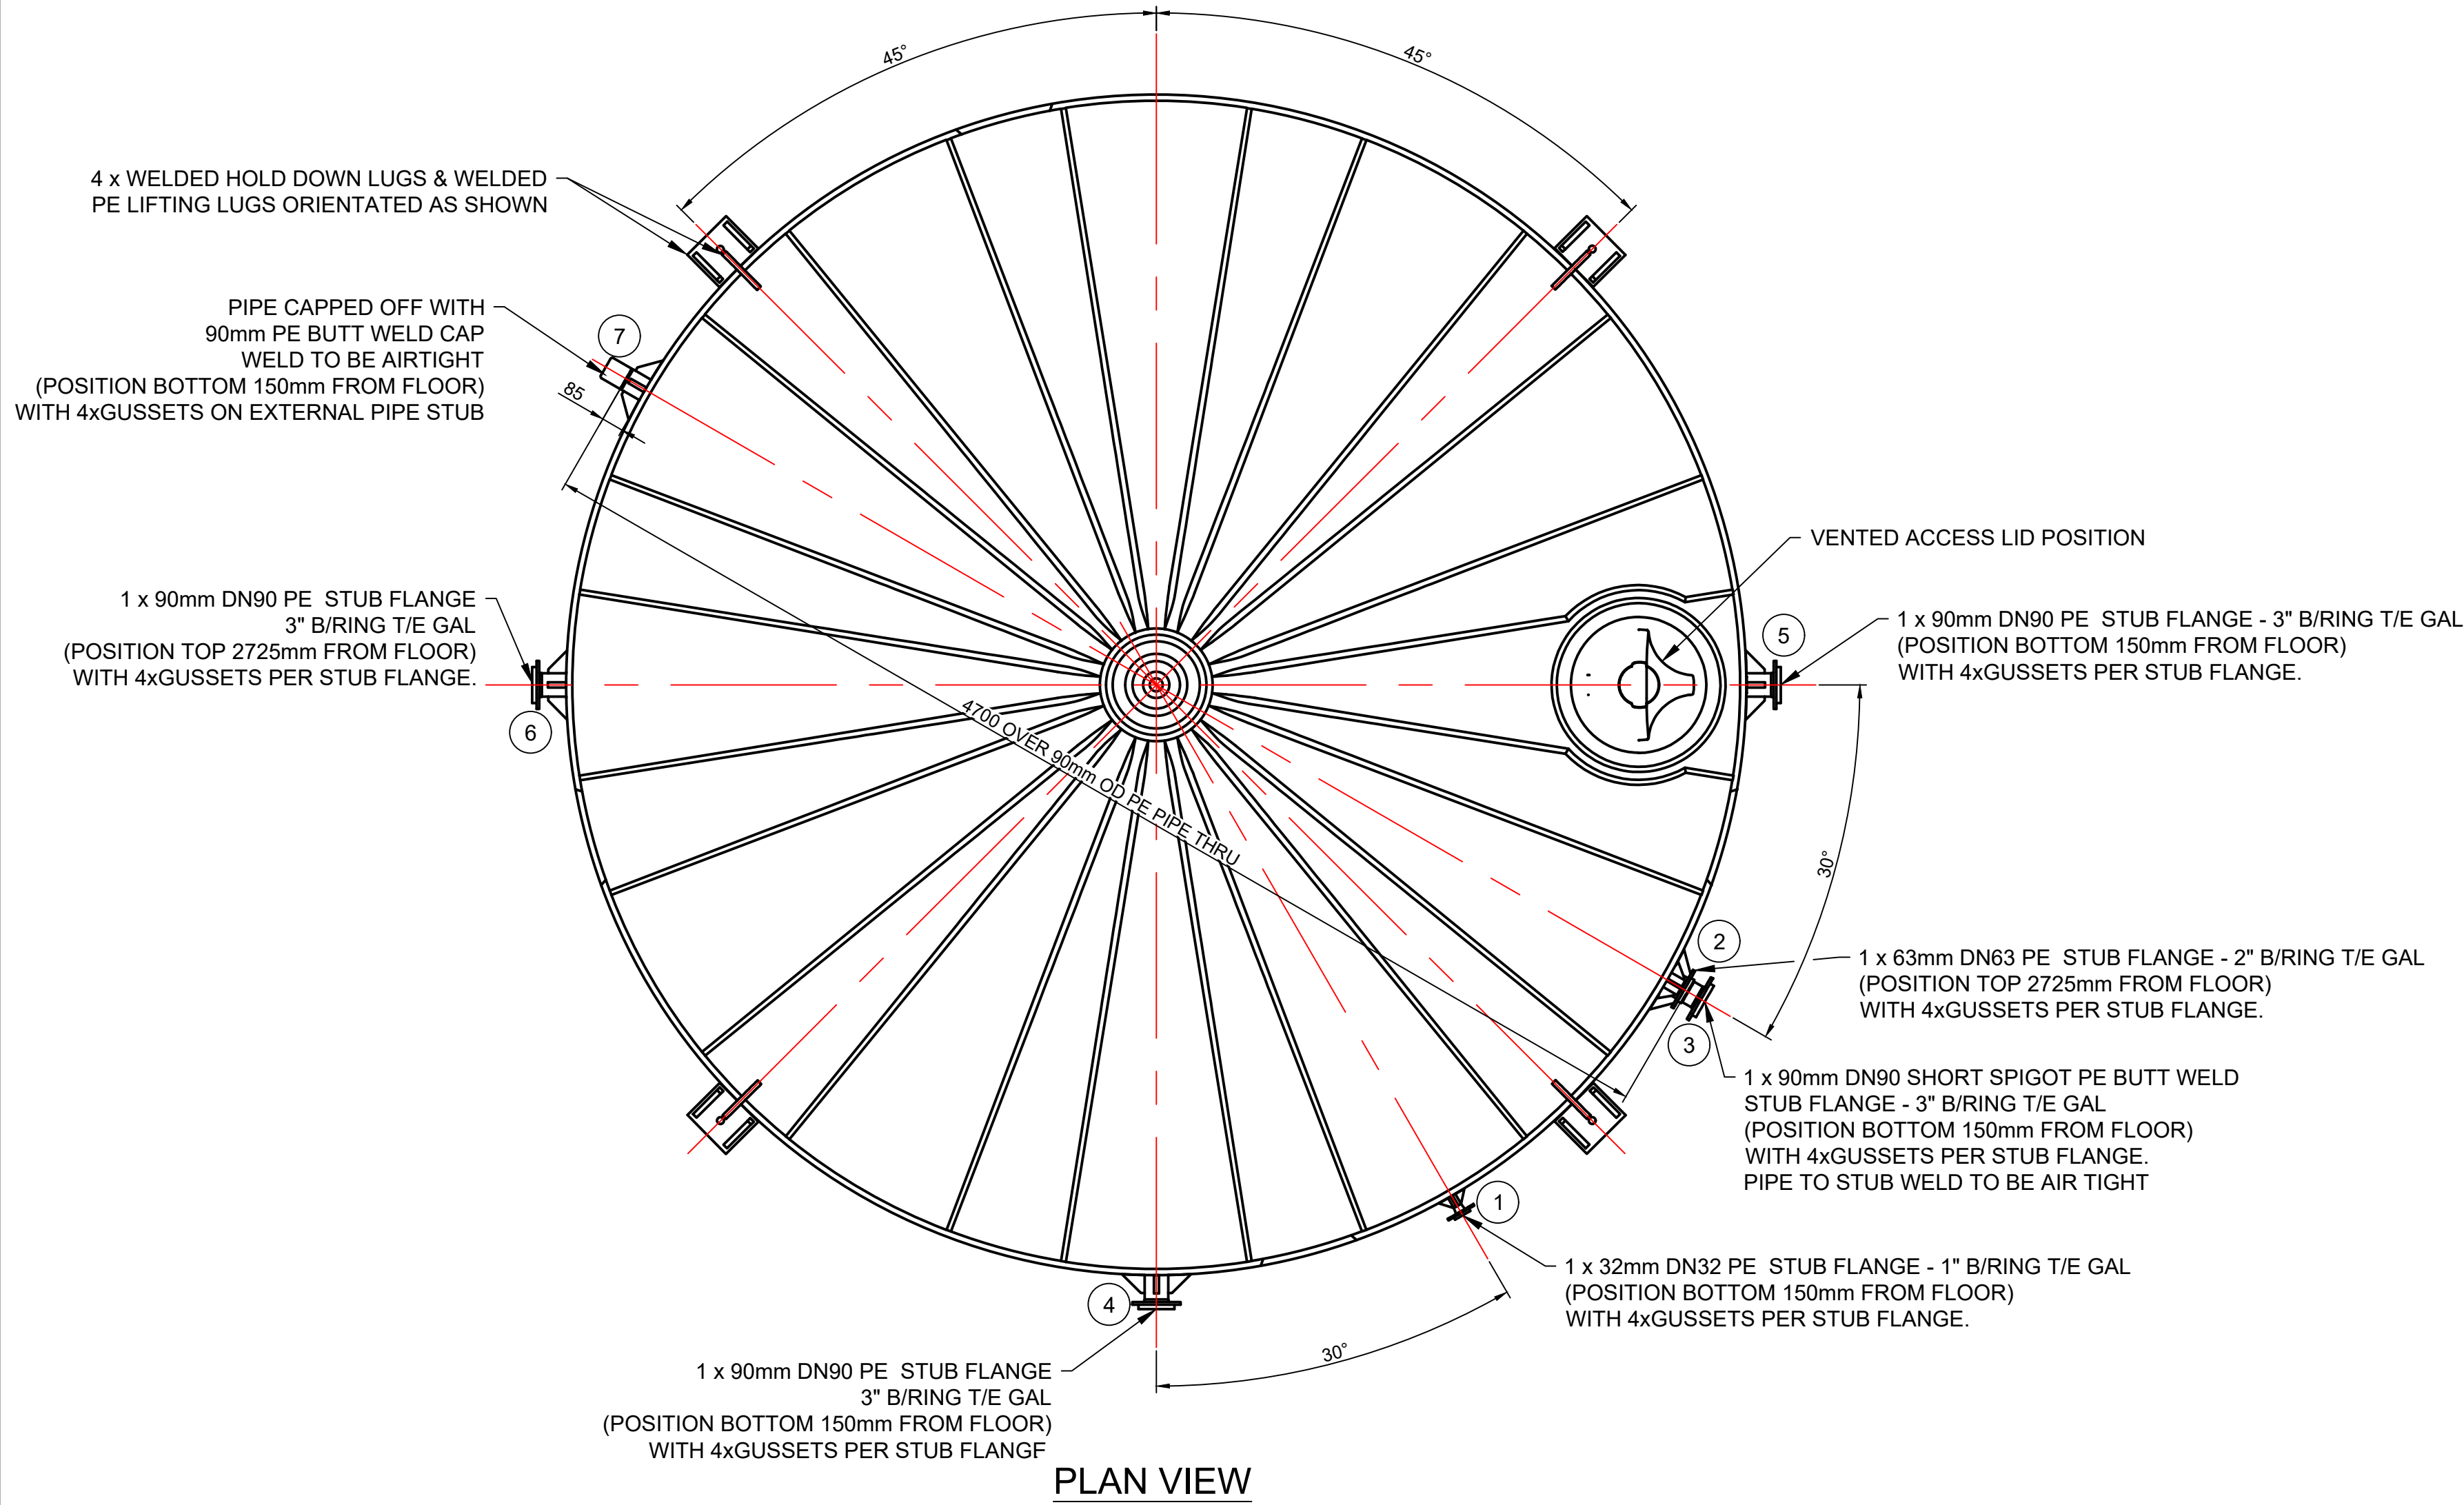

STUB FLANGE TABLE			
SF NUMBER	CODE	DESCRIPTION	QTY
1	DN32SF T/E GAL	32mm PE STUB FLANGE - 1" B/RING T/E GAL	1
2	DN63SF T/E GAL	63mm PE STUB FLANGE - 2" B/RING T/E GAL	1
3	DN90SF T/E GAL	90mm PE STUB FLANGE SHORT SPIGOT - 3" B/RING T/E GAL	1
4	DN90SF T/E GAL	90mm PE STUB FLANGE - 3" B/RING T/E GAL	1
5	DN90SF T/E GAL	90mm PE STUB FLANGE - 3" B/RING T/E GAL	1
6	DN90SF T/E GAL	90mm PE STUB FLANGE - 3" B/RING T/E GAL	1
7	DN90 PE CAP	90mm PE BUTT WELD CAP TO SUIT Ø90mm PIPE	1

46.4KL BALANCE TANK - TK-001A

FOR CONSTRUCTION



SCALES	
SCALE 1:20	
ORIG. SIZE	A1

						CHECKED BY	
						NAME:	
						DATE:	
						SIGNATURE:	
						-	
						FOR CONSTRUCTION	
0	ISSUED FOR CONSTRUCTION		19.01.22	M.B	S.R	NAME:	
A	ISSUED FOR APPROVAL		18.01.22	M.B	S.R	DATE:	
REV	DESCRIPTION		DATE	DWN	APP	SIGNATURE:	
	REVISIONS					RPEQ No.	



THIS DRAWING REMAINS THE PROPERTY OF DEMEM-AKWA
REPRODUCTION OR DISSEMINATION OF ANY KIND IN ANY FORMAT IS
STRICTLY FORBIDDEN WITHOUT AUTHORISED APPROVAL

PROJECT & DRAWING TITLE	
JQU-0226 MANTEENA - SELWYN SNOW RESORT STP TANKS	
46.4 KL BALANCE TANK - TK001A	
STUB FLANGE POSITIONING LAYOUT	
DRAWING NUMBER	REVISION
DEM-JQU-0226-2-0896	0