



CAD REF ID: JQU-0226 - SELWYN MANTEENA PLANT 3D PROJECT FILES\JQU-0226 MANTEENA PLANT 3D MODELS\GENERAL ARRANGEMENT\DEM-JQU-0226-2-0898_TK006 PERMEATE TANK.DWG
LAST MODIFIED: 1/10/2022 9:39 AM

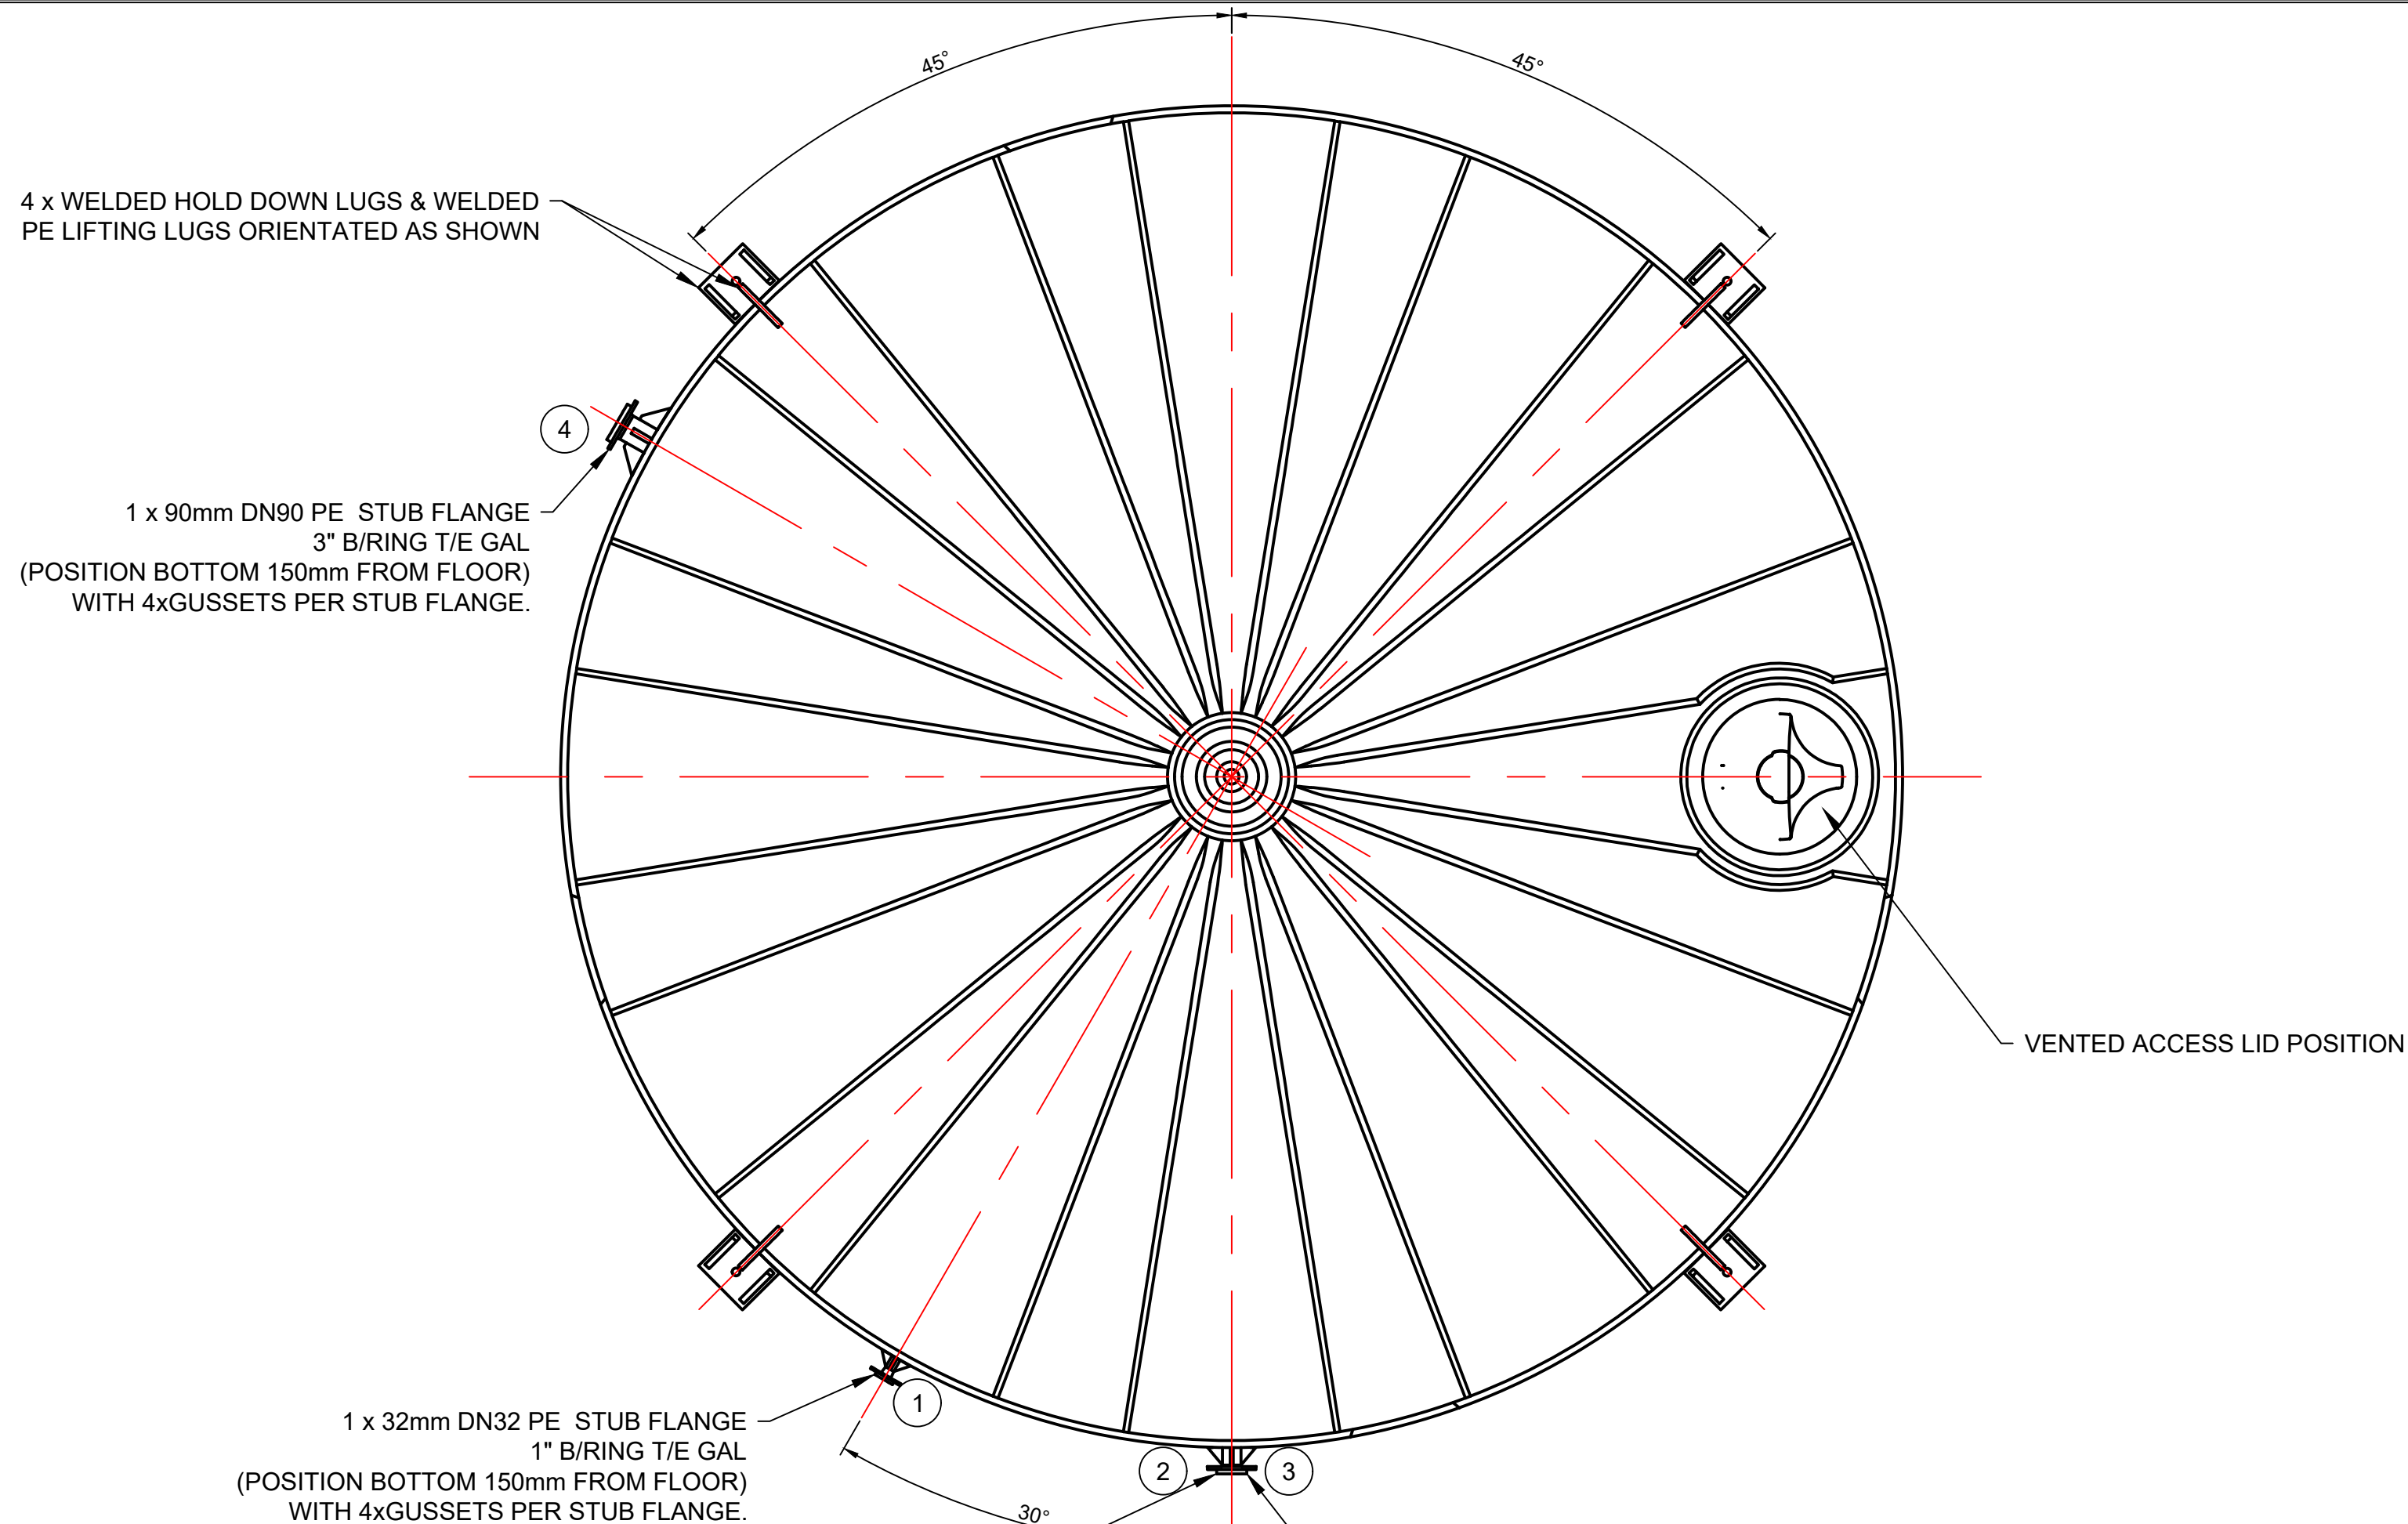


PLAN VIEW

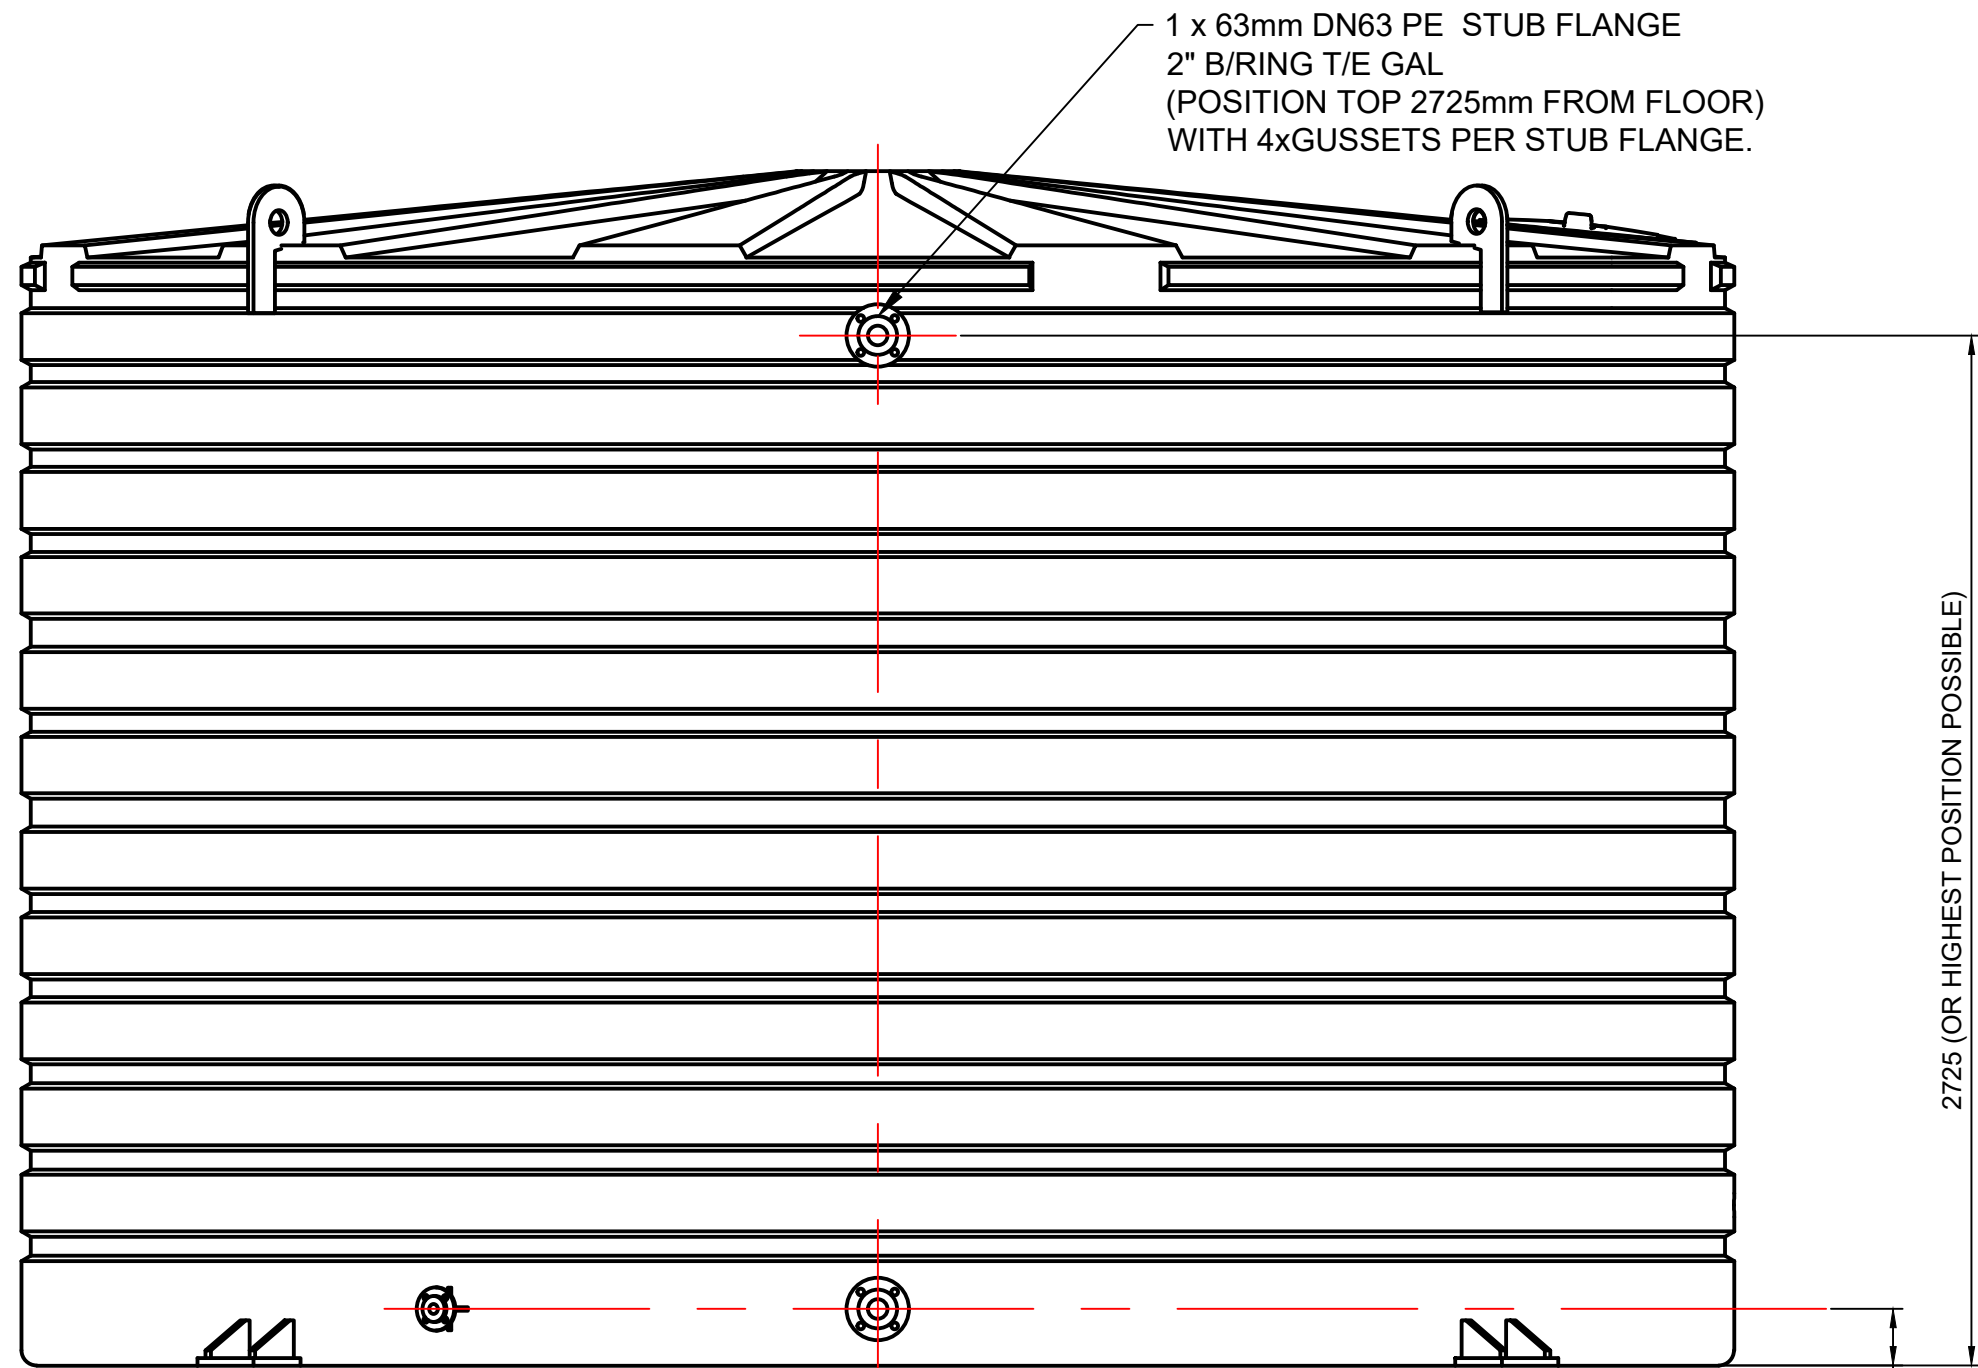

ELEVATION

46.4KL PERMEATE TANK - TK-006

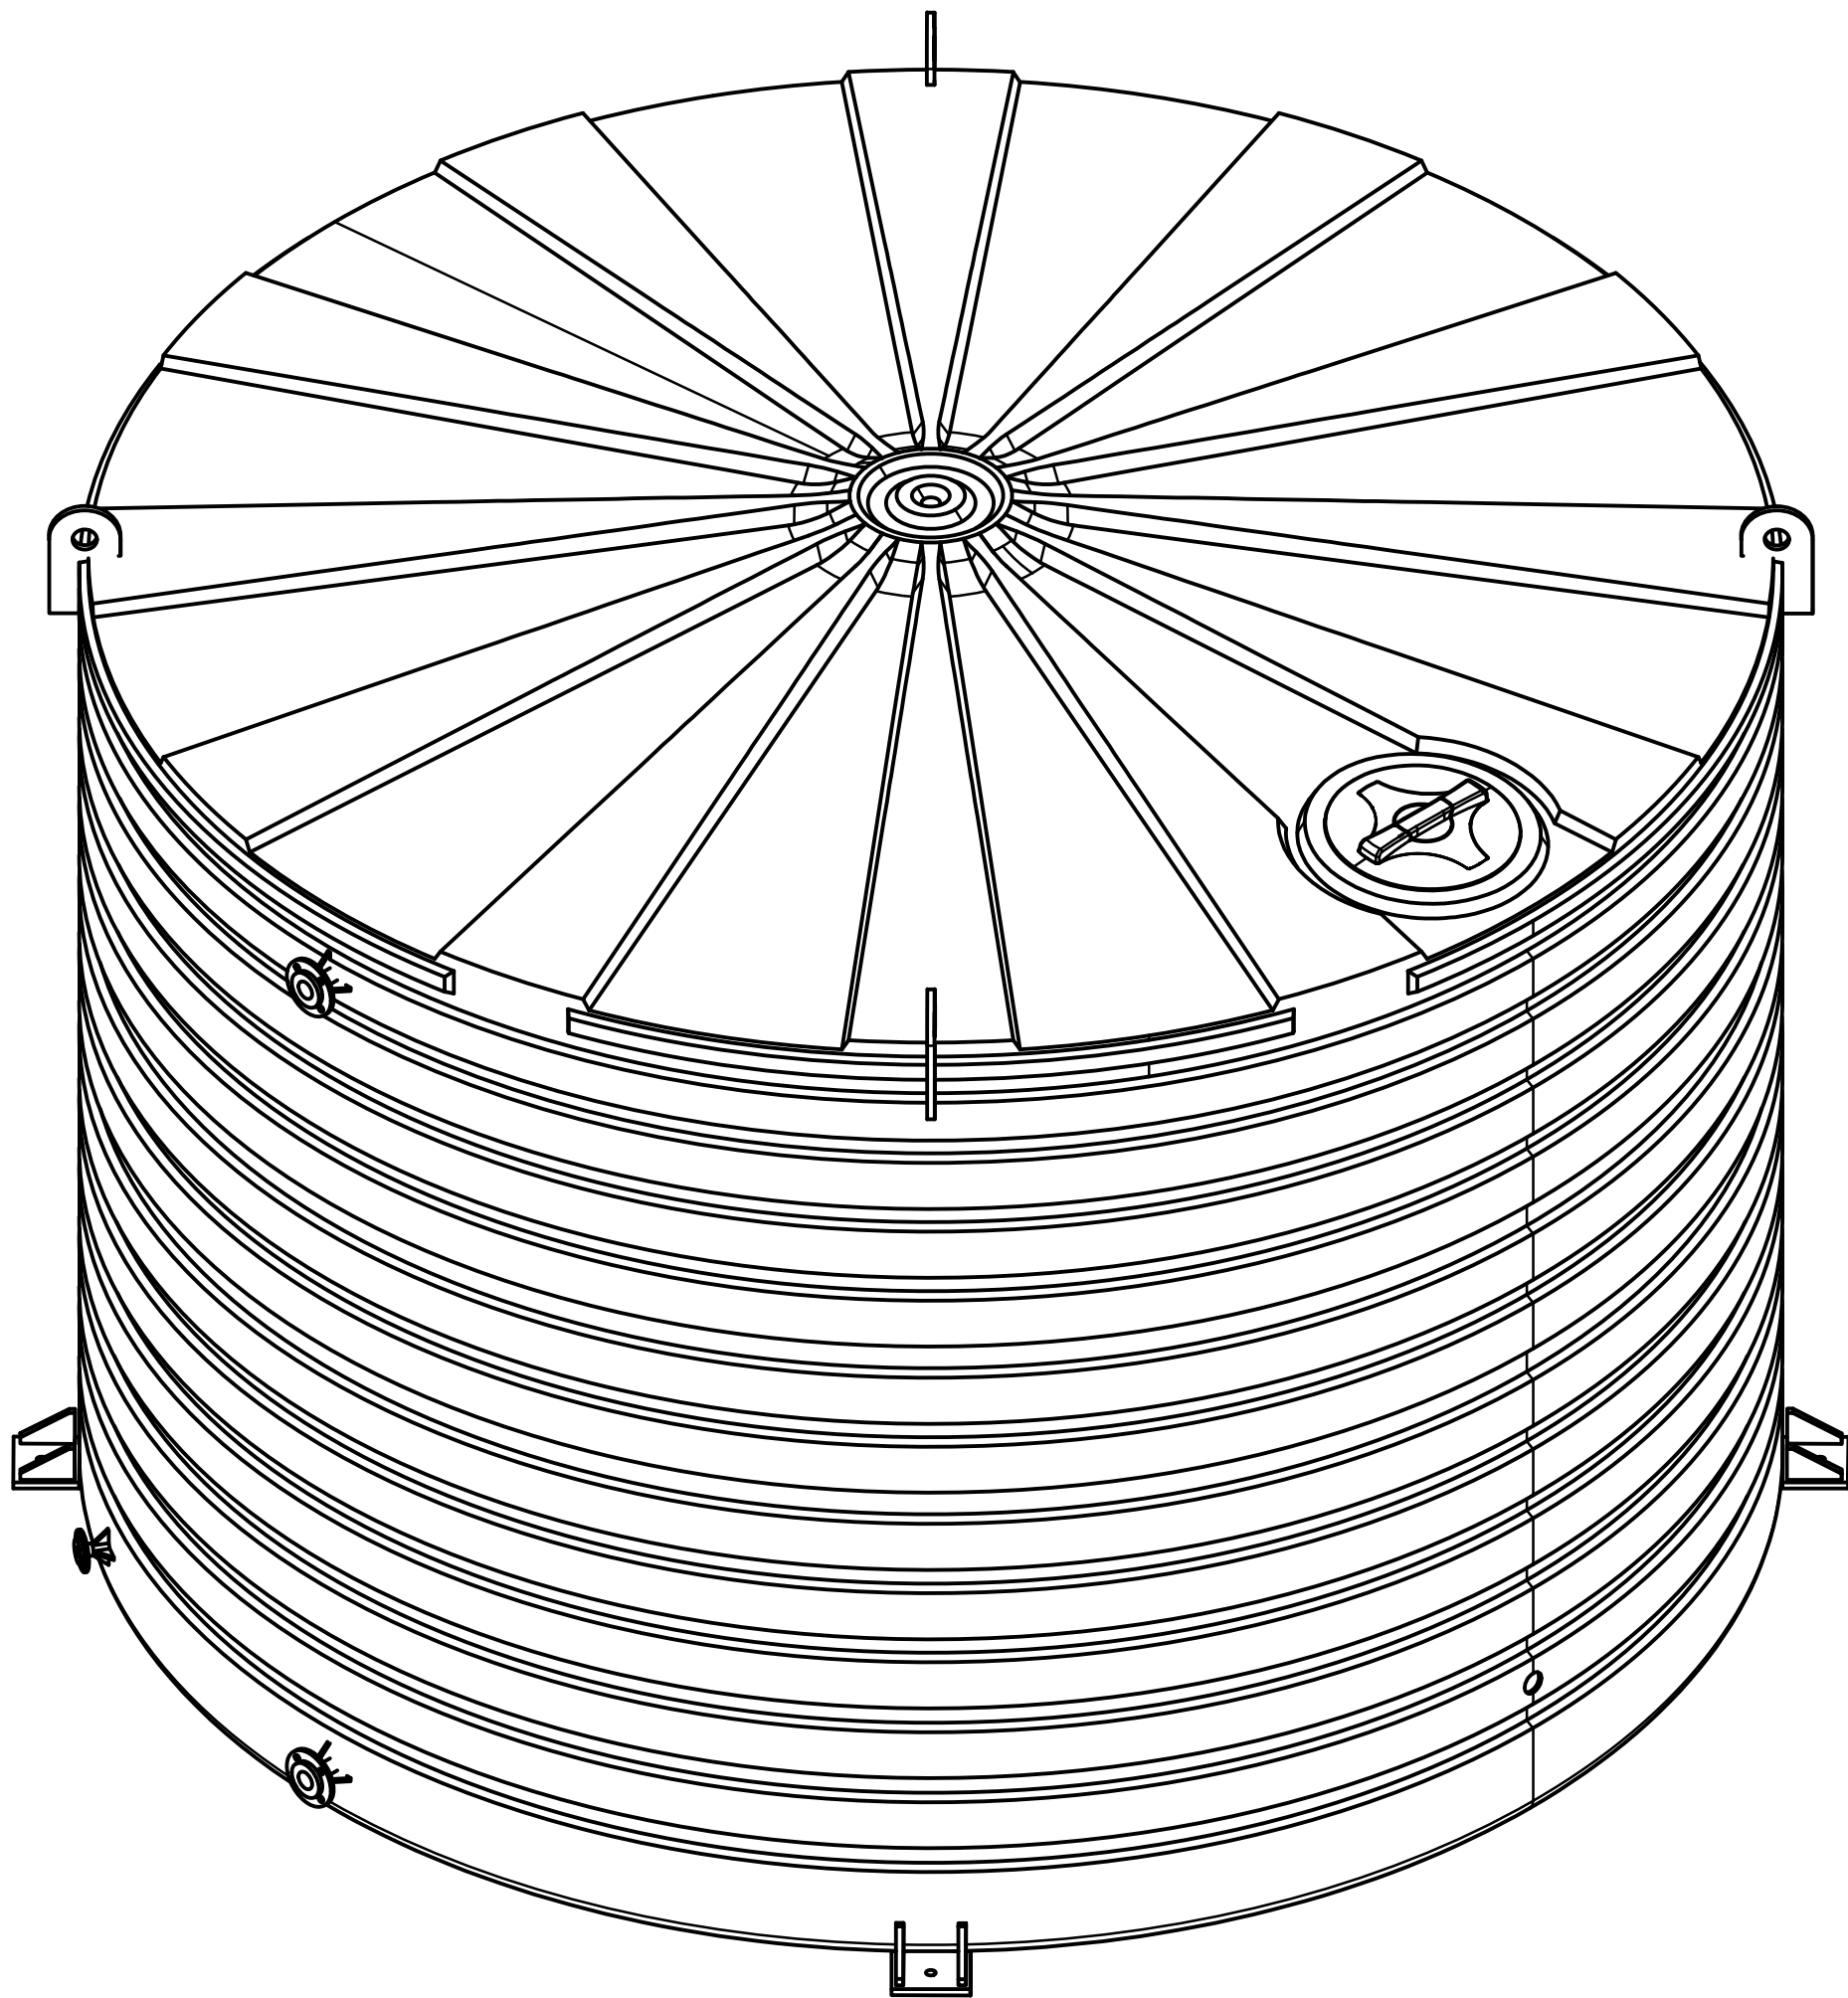

ISOMETRIC VIEW 46.4KL PERMEATE TANK - TK-006

STUB FLANGE TABLE			
SF NUMBER	CODE	DESCRIPTION	QTY
1	DN32SF T/E GAL	32mm PE STUB FLANGE - 2" B/RING T/E GAL	1
2	DN63SF T/E GAL	63mm PE STUB FLANGE - 2" B/RING T/E GAL	1
3	DN63SF T/E GAL	50mm PE STUB FLANGE - 2" B/RING T/E GAL	1
4	DN90SF T/E GAL	90mm PE STUB FLANGE - 3" B/RING T/E GAL	1

FOR CONSTRUCTION

REV	DESCRIPTION	DATE	DWN	APP
0	ISSUED FOR CONSTRUCTION	19.01.22	M.B	S.R
A	ISSUED FOR APPROVAL	18.01.22	M.B	S.R
REVISIONS				

CHECKED BY	
NAME:	
DATE:	
SIGNATURE:	
-	
FOR CONSTRUCTION	
NAME:	
DATE:	
SIGNATURE:	
RPEQ No.	



PROJECT & DRAWING TITLE	
JQU-0226 MANTEENA - SELWYN SNOW RESORT STP TANKS	
46.4 KL PERMEATE TANK - TK006	
STUB FLANGE POSITIONING LAYOUT	
DRAWING NUMBER	REVISION
DEM-JQU-0226-2-0898	0