
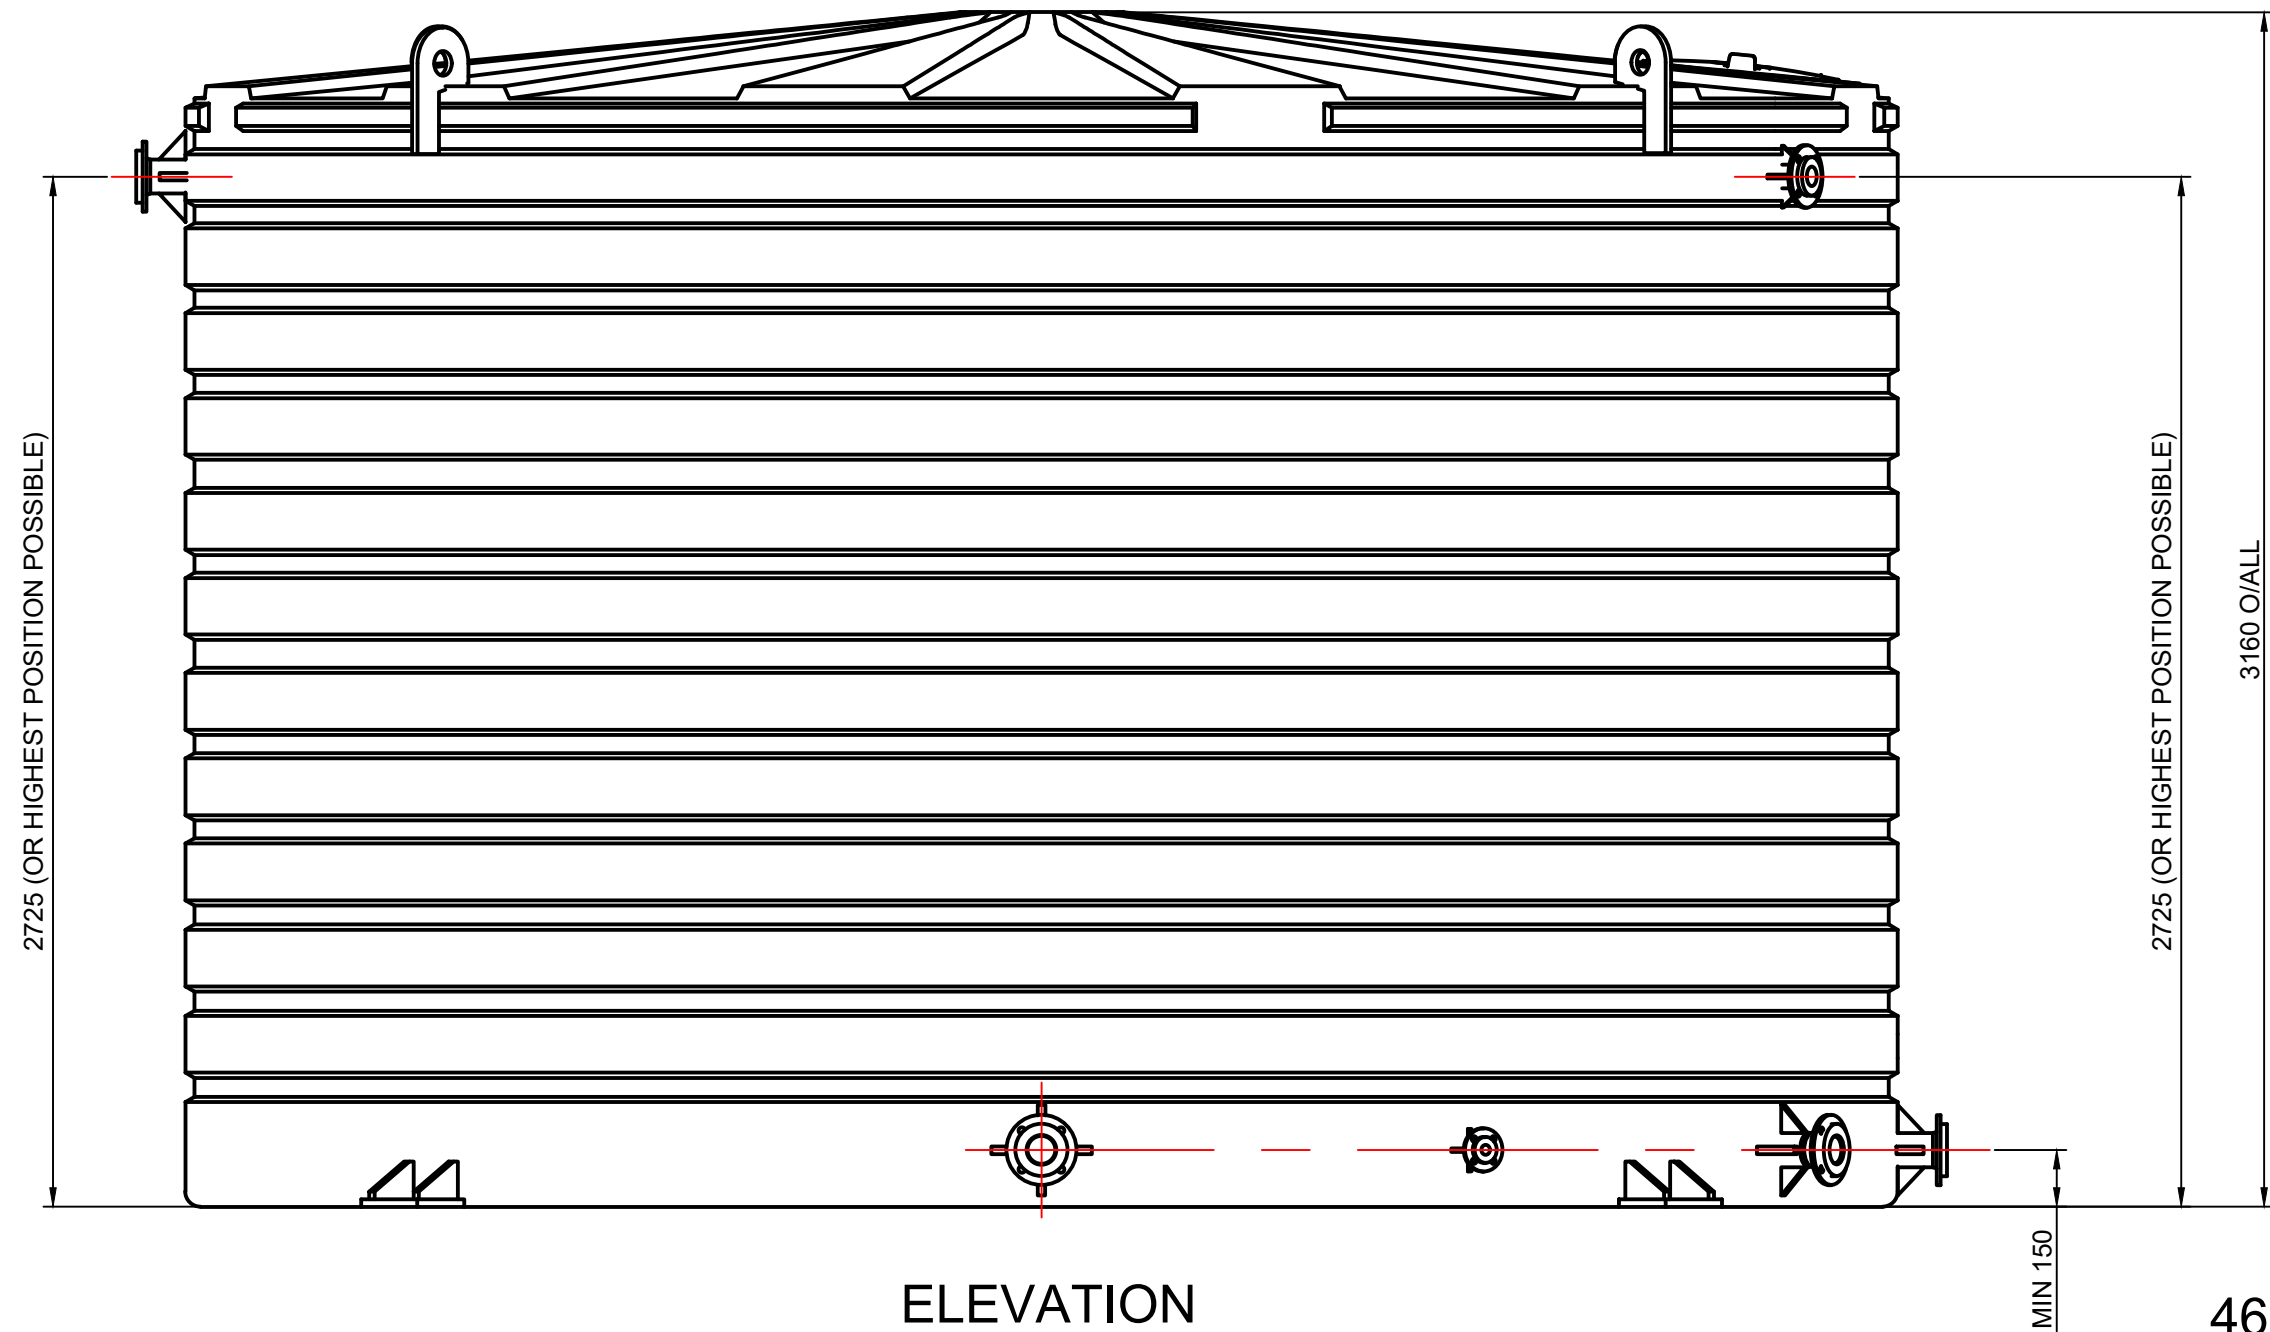
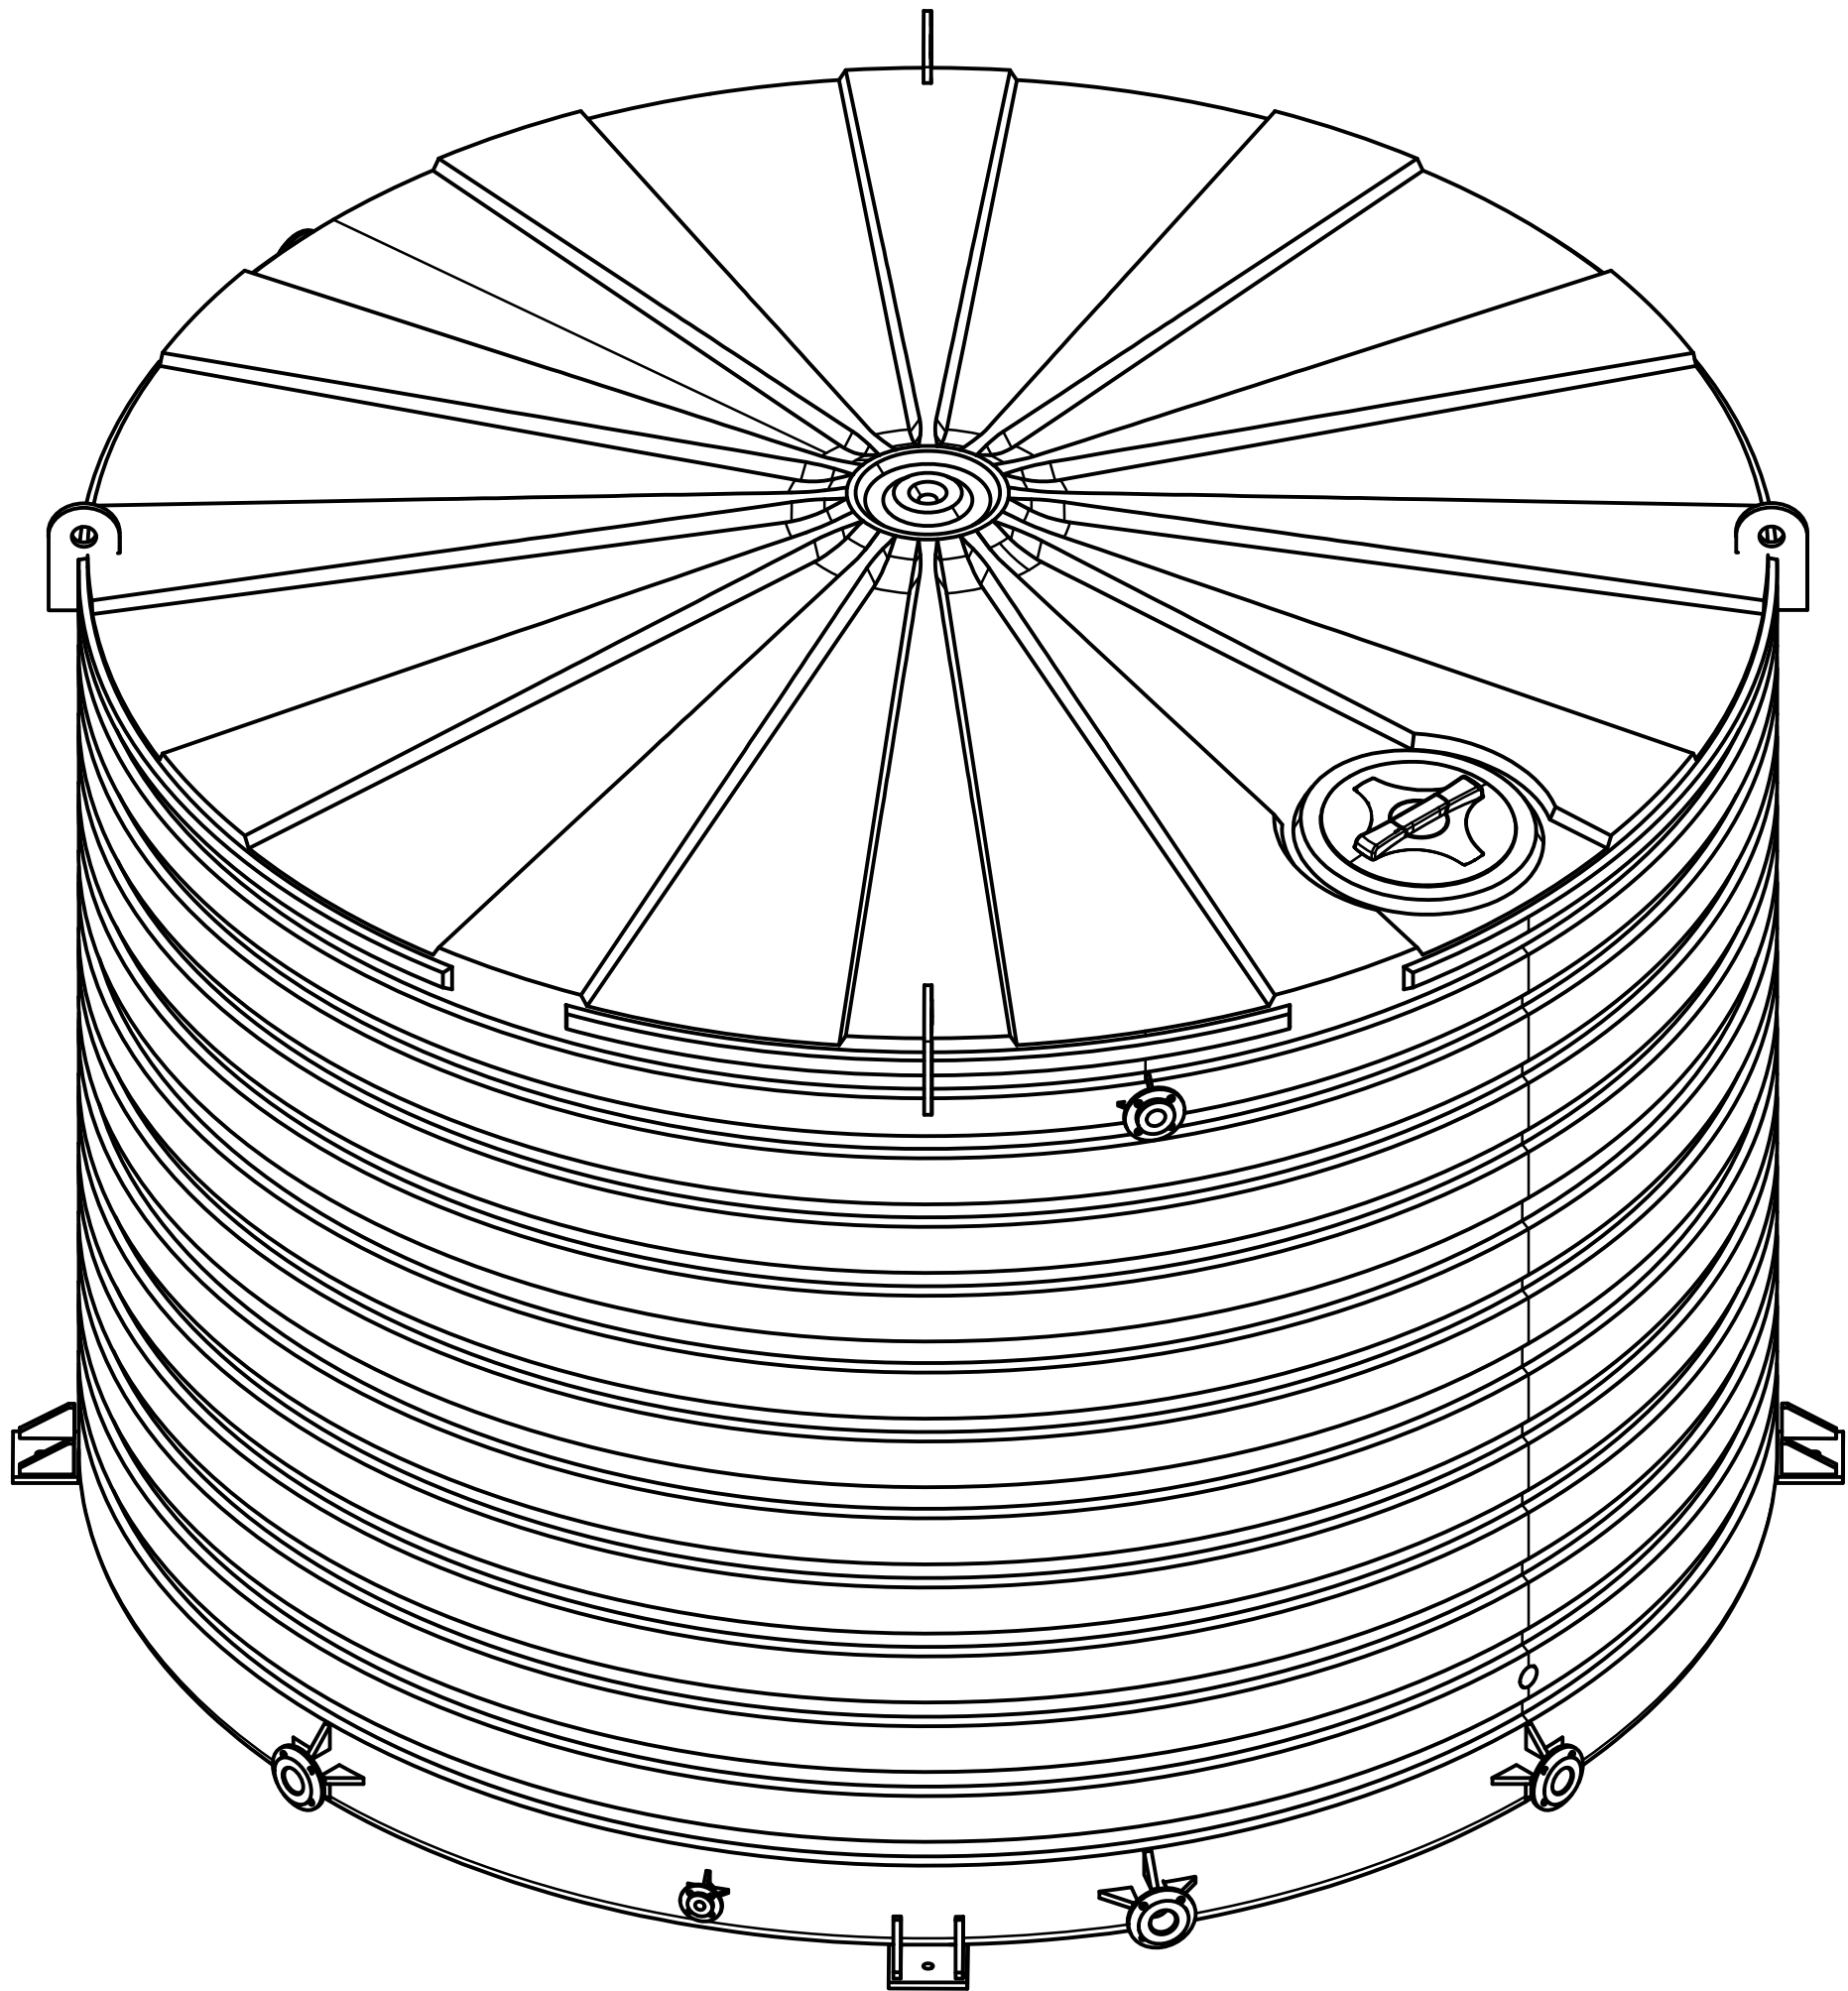


CAD:DEM\AKWA\ORX-NAS\AKWA-WORX\SHARED\PROJECTS\JQU-0226-SELWYN SNOW RESORT PTY LTD - STP BDM\PLANT 3D\PROJECT FILES\GENERAL ARRANGEMENT\DEM-JQU-0226-2-0896-TK001A BALANCE TANK.DWG
LAST MODIFIED: 5/2/2022 9:25 AM

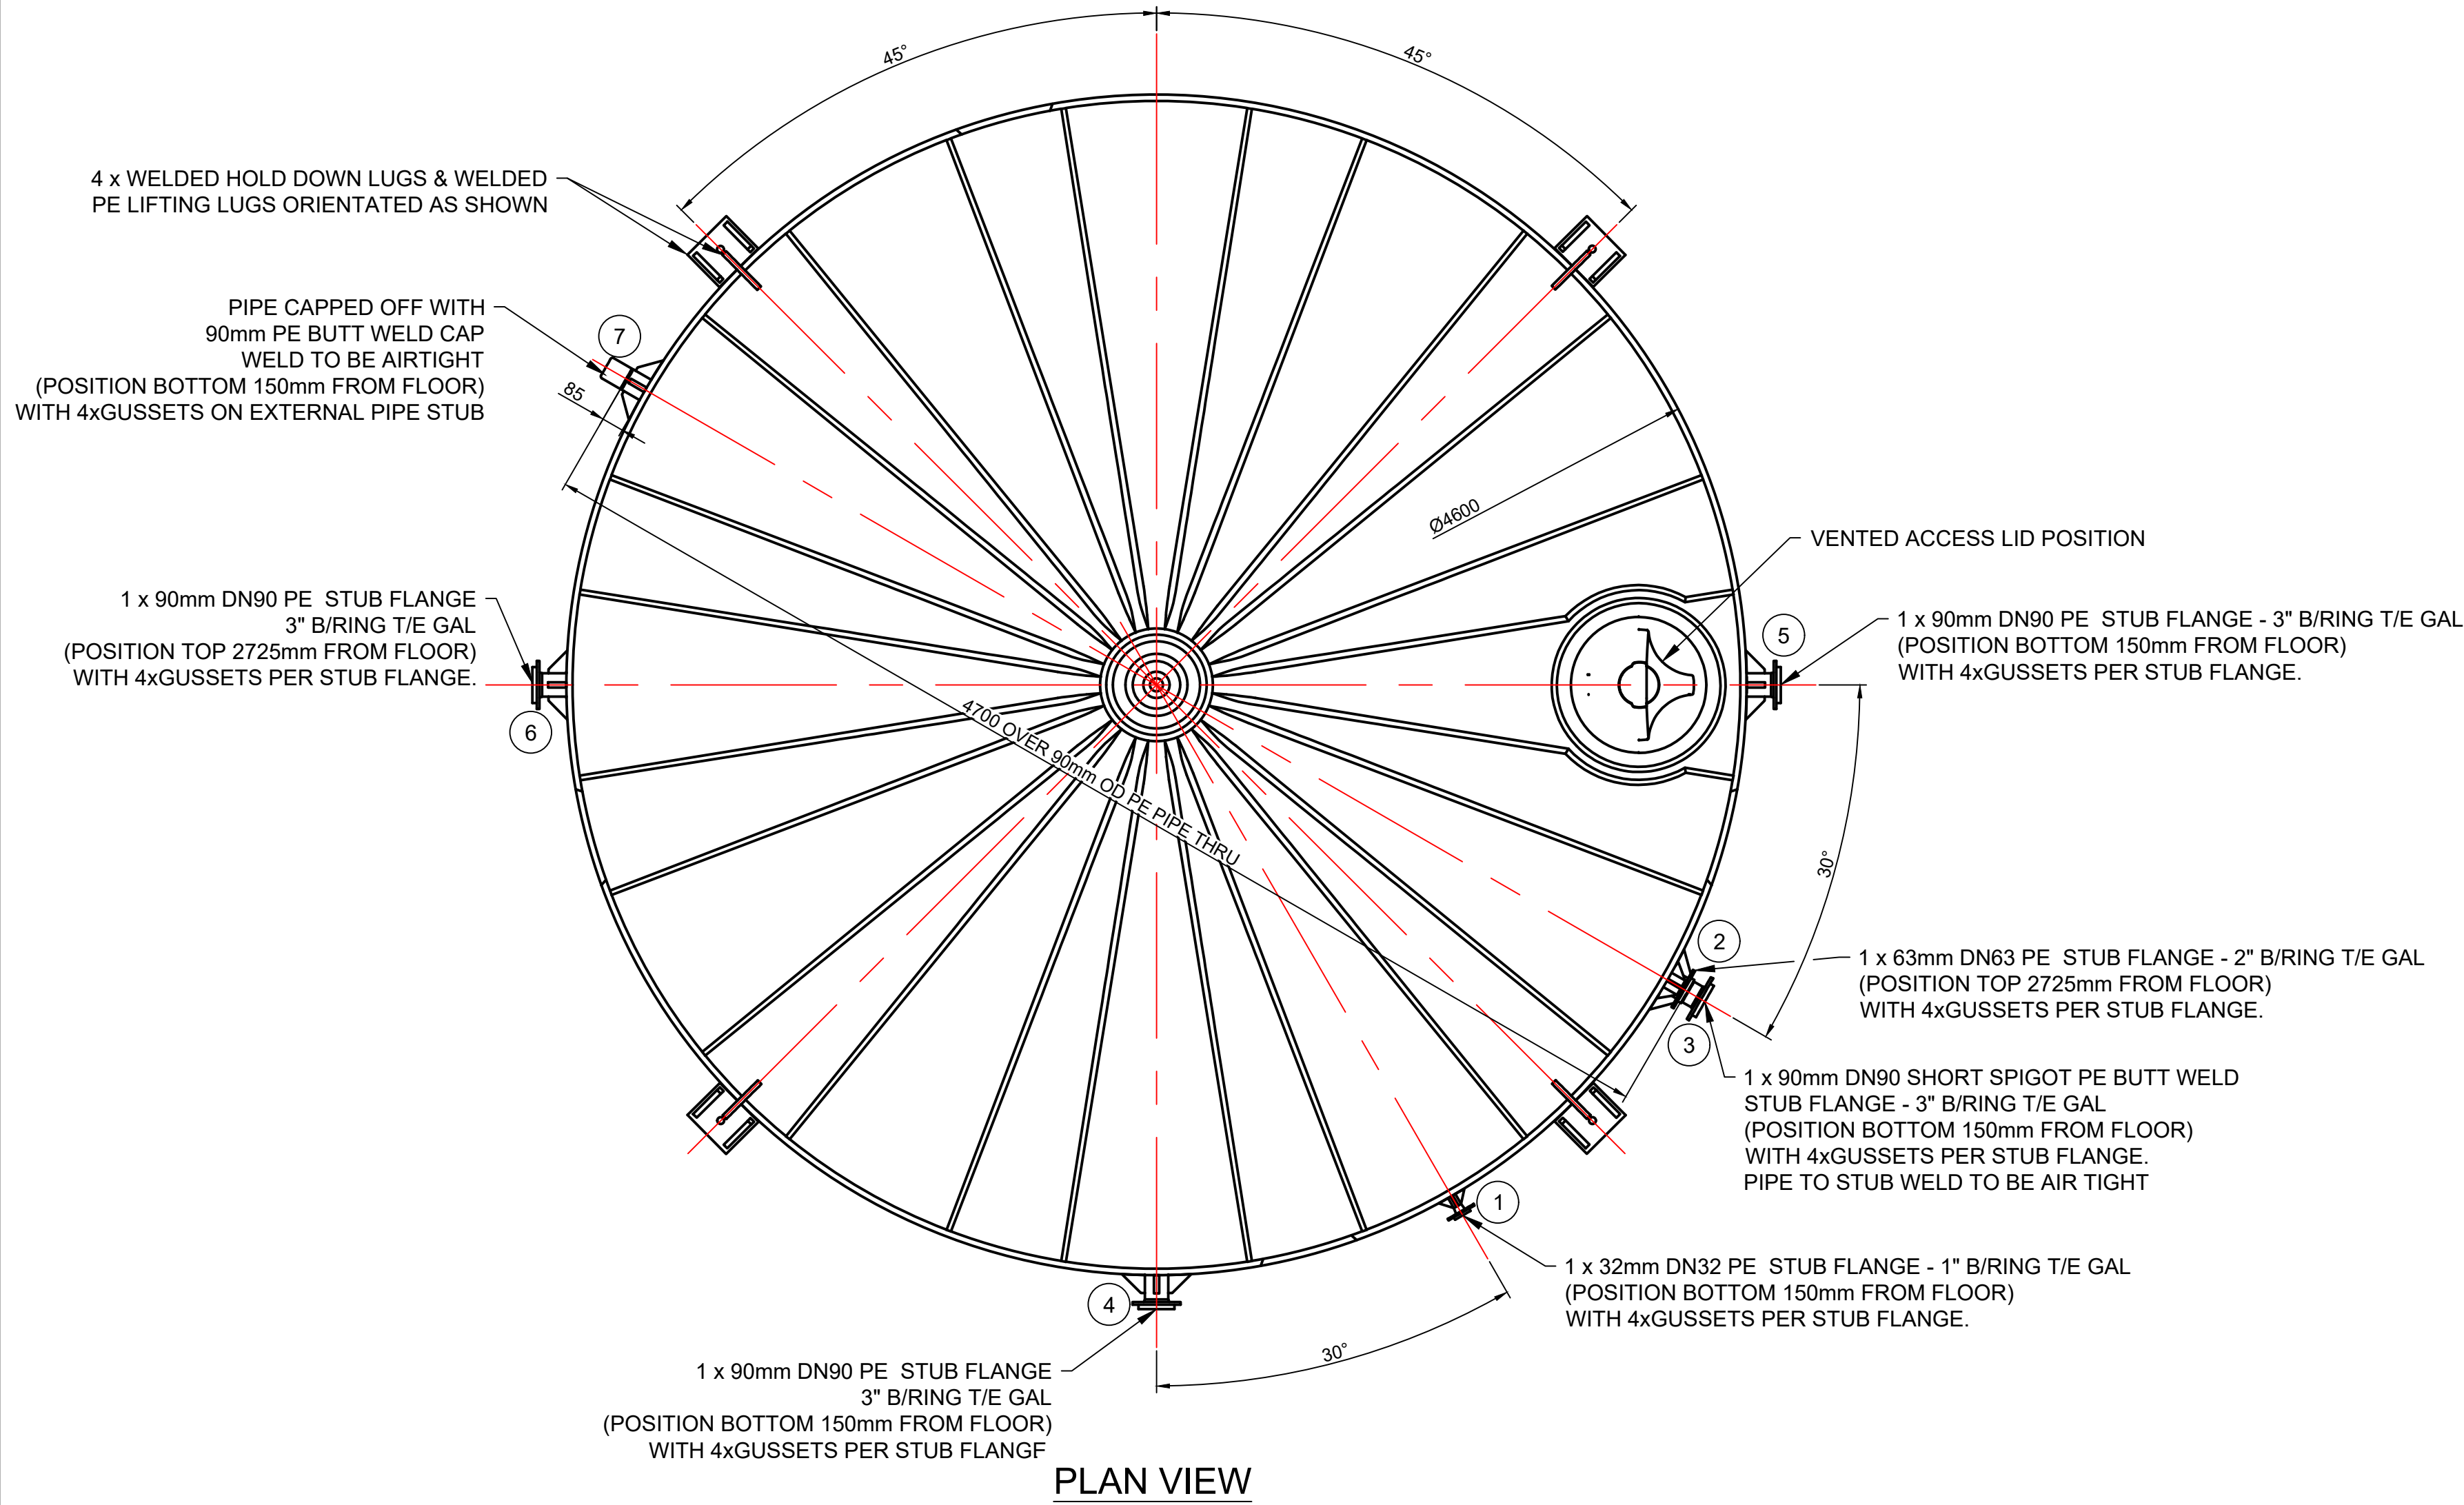

 Department of Planning and Environment
Issued under the Environmental Planning and Assessment Act 1979
Approved Application No DA 22/5248
Granted on the 27 May 2022
Signed D James
Sheet No 17 of 30

STUB FLANGE TABLE			
SF NUMBER	CODE	DESCRIPTION	QTY
1	DN32SF T/E GAL	32mm PE STUB FLANGE - 1" B/RING T/E GAL	1
2	DN63SF T/E GAL	63mm PE STUB FLANGE - 2" B/RING T/E GAL	1
3	DN90SF T/E GAL	90mm PE STUB FLANGE SHORT SPIGOT - 3" B/RING T/E GAL	1
4	DN90SF T/E GAL	90mm PE STUB FLANGE - 3" B/RING T/E GAL	1
5	DN90SF T/E GAL	90mm PE STUB FLANGE - 3" B/RING T/E GAL	1
6	DN90SF T/E GAL	90mm PE STUB FLANGE - 3" B/RING T/E GAL	1
7	DN90 PE CAP	90mm PE BUTT WELD CAP TO SUIT Ø90mm PIPE	1

FOR CONSTRUCTION



SCALES	
SCALE 1:20	
ORIG. SIZE	A1

CHECKED BY					
				NAME:	
				DATE:	
				SIGNATURE:	
				-	
FOR CONSTRUCTION					
				NAME:	
				DATE:	
				SIGNATURE:	
				RPEQ No.	
REV	DESCRIPTION	DATE	DWN	APP	
1	TANK DIAMETER & HEIGHT DIMENSIONS ADDED	03.05.22	M.B	S.R	
0	ISSUED FOR CONSTRUCTION	19.01.22	M.B	S.R	
A	ISSUED FOR APPROVAL	18.01.22	M.B	S.R	



THIS DRAWING REMAINS THE PROPERTY OF DEMEM-AKWA
REPRODUCTION OR DISSEMINATION OF ANY KIND IN ANY FORMAT IS
STRICTLY FORBIDDEN WITHOUT AUTHORISED APPROVAL

PROJECT & DRAWING TITLE	
JQU-0226 MANTEENA - SELWYN SNOW RESORT STP TANKS	
46.4 KL BALANCE TANK - TK001A	
STUB FLANGE POSITIONING LAYOUT	
DRAWING NUMBER	REVISION
DEM-JQU-0226-2-0896	1