




CAD:DEM\AKWA\WORK-NAS\AKWA-WORK\SHARED\PROJECTS\JQU-0226-SELWYN SNOW RESORT STP LTD - STP BOMTP\PLANT 3D MODEL FILES\GENERAL ARRANGEMENT\DEM-JQU-0226-2-0899_TK007 WASTE SLUDGE TANK.DWG
LAST MODIFIED: 5/2/2022 10:29 AM

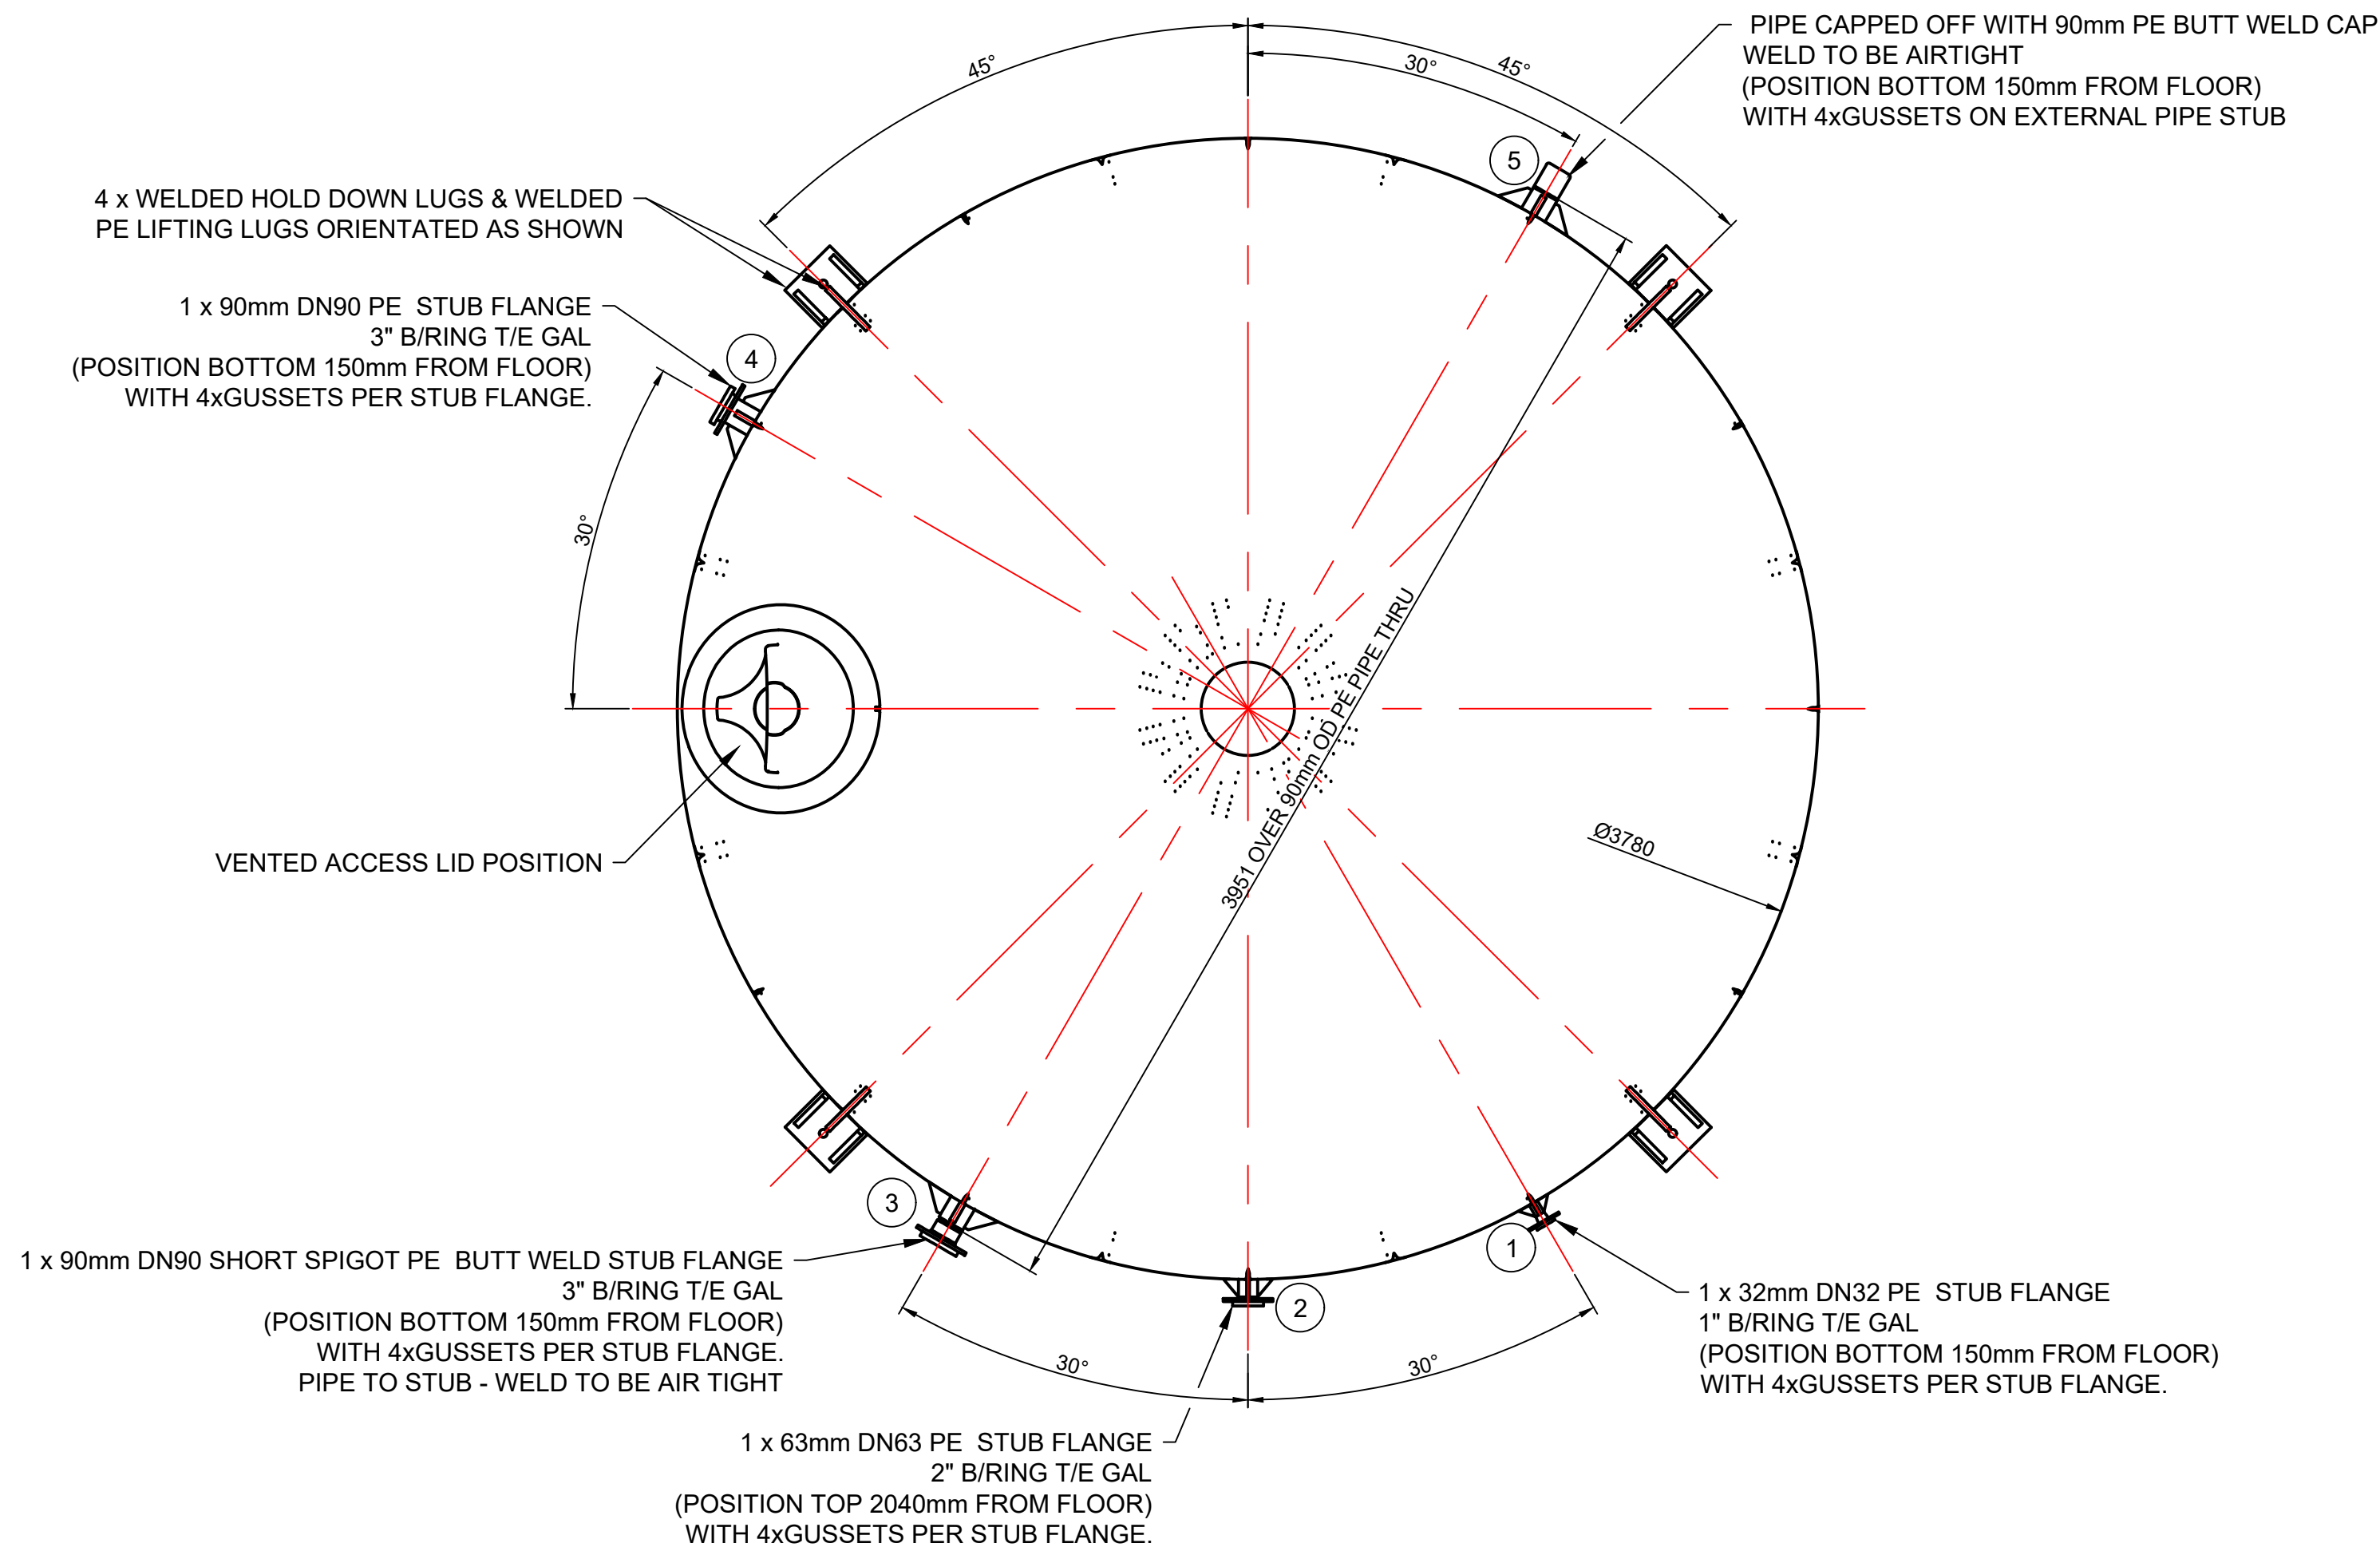

PLAN VIEW

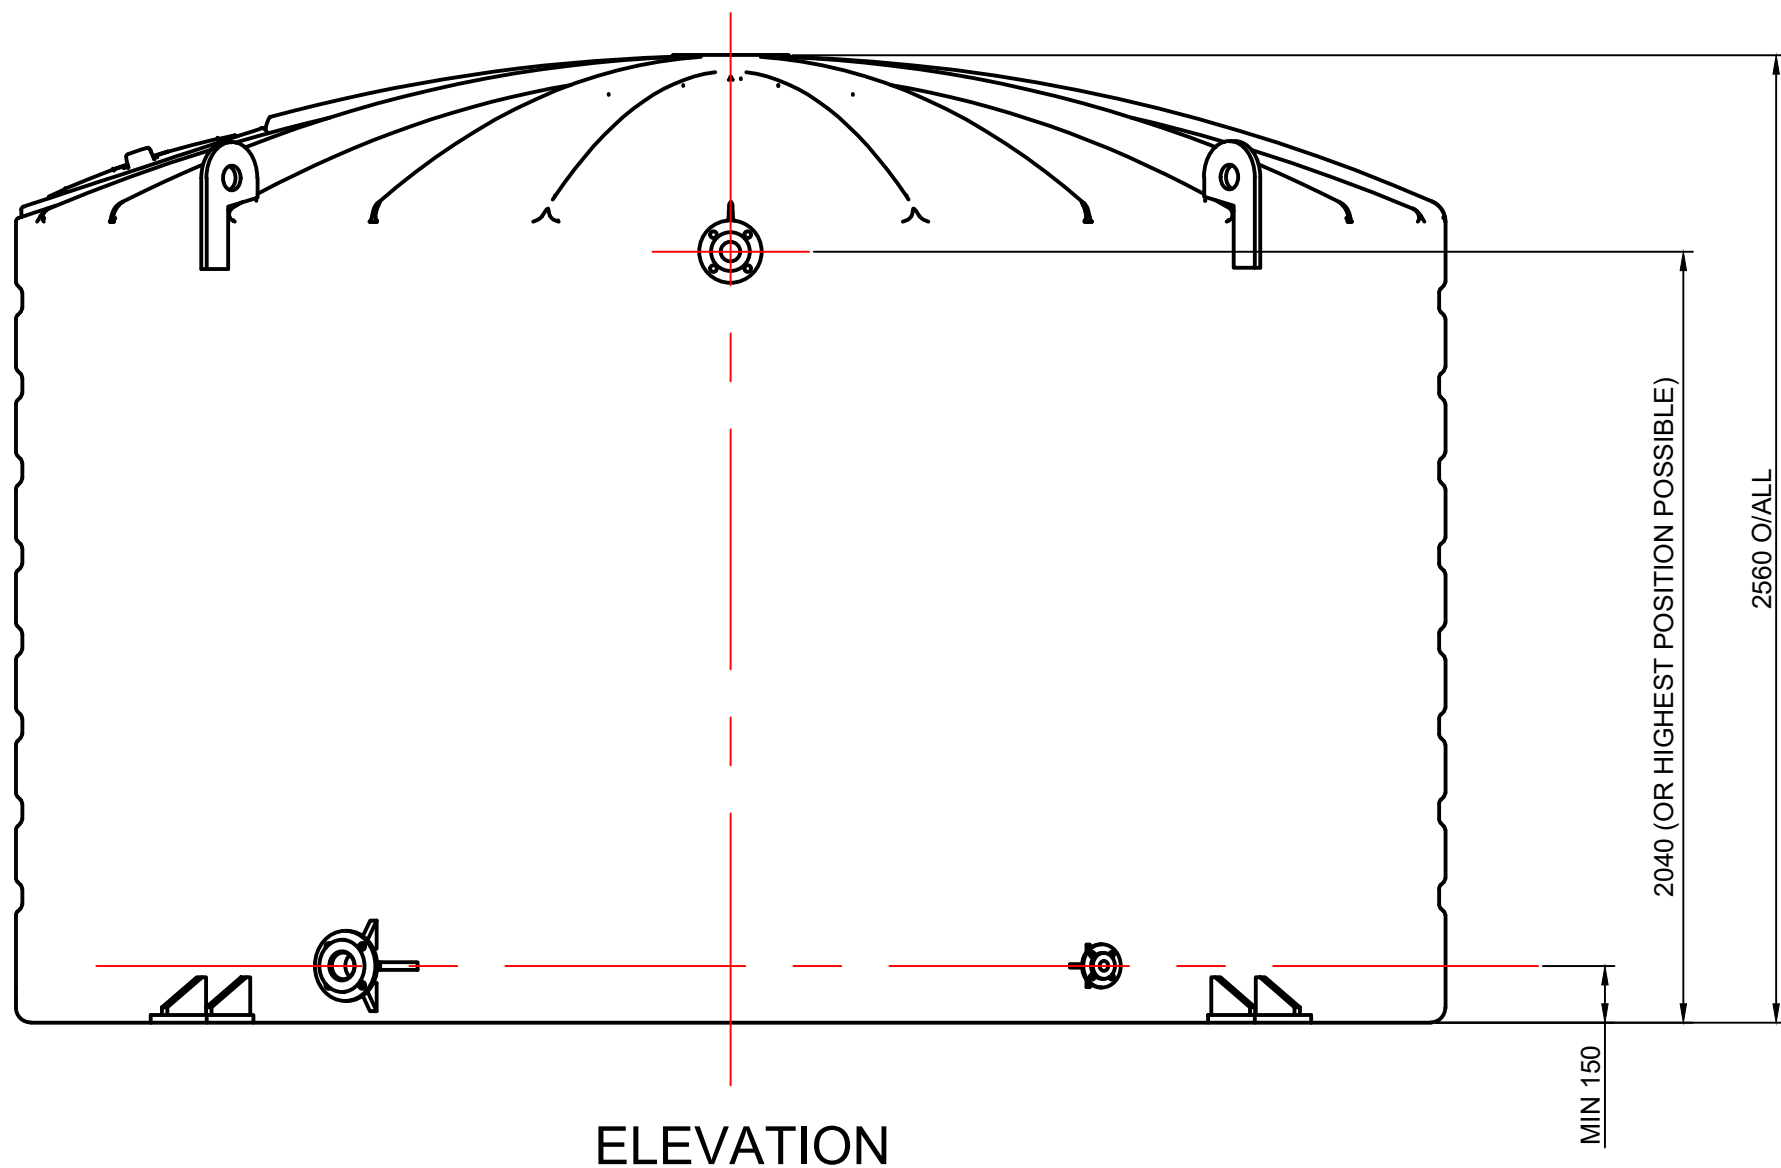

ELEVATION

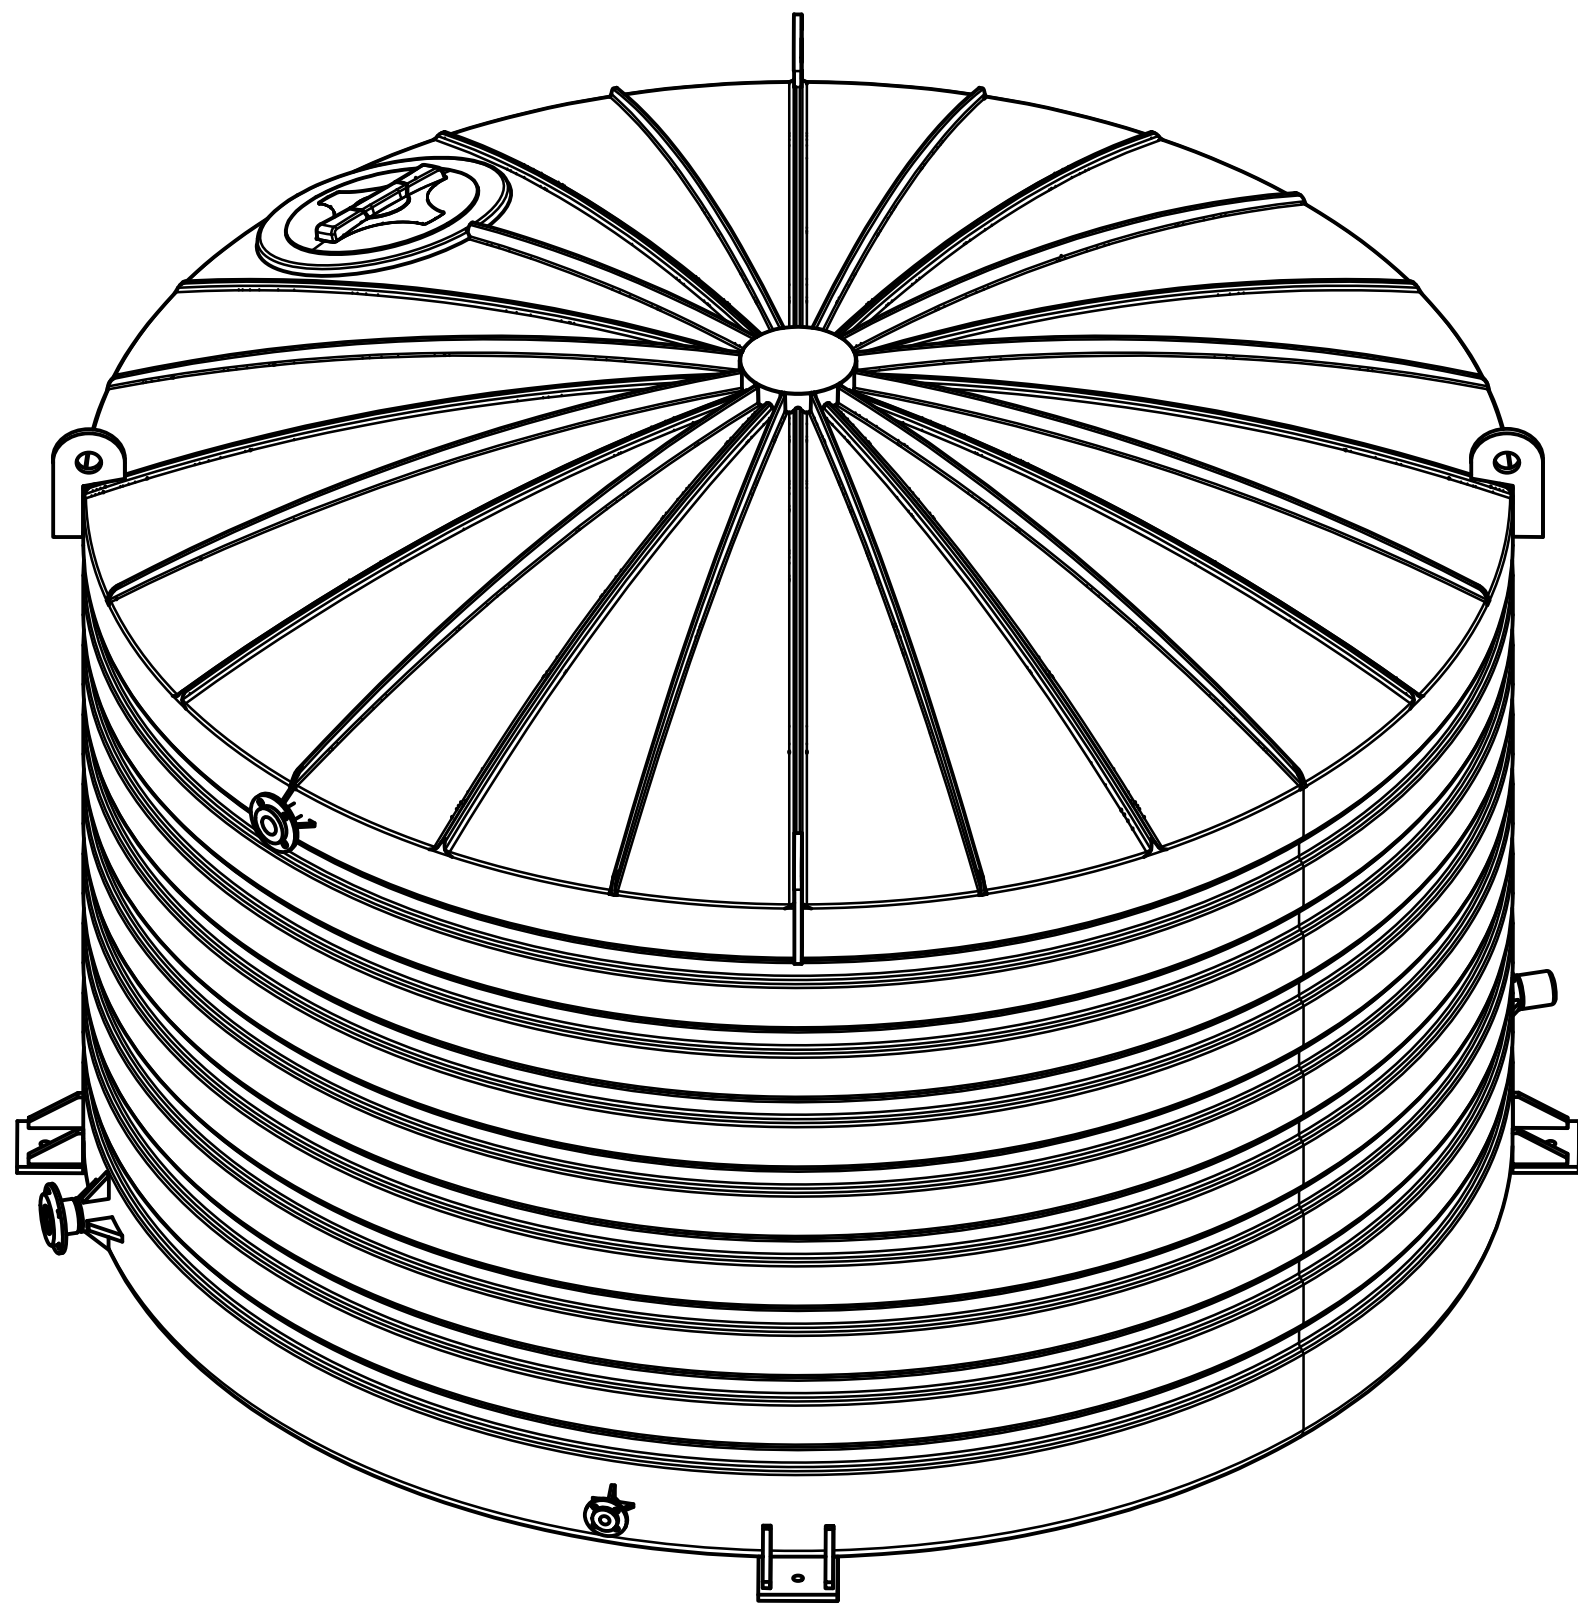

ISOMETRIC VIEW 22.5KL WASTE SLUDGE TANK - TK-007



Department of Planning
and Environment

Issued under the Environmental Planning and Assessment Act 1979

Approved Application No DA 22/5248

Granted on the 27 May 2022

Signed D James

Sheet No 20 of 30

STUB FLANGE TABLE			
SF NUMBER	CODE	DESCRIPTION	QTY
1	DN32SF T/E GAL	32mm PE STUB FLANGE - 1" B/RING T/E GAL	1
2	DN63SF T/E GAL	63mm PE STUB FLANGE - 2" B/RING T/E GAL	1
3	DN90SF T/E GAL	90mm PE STUB FLANGE SHORT SPIGOT - 3" B/RING T/E GAL	1
4	DN90SF T/E GAL	90mm PE STUB FLANGE - 3" B/RING T/E GAL	1
5	DN90 PE CAP	PE BUTT WELD CAP TO SUIT Ø90mm PIPE	1

22.5KL WASTE SLUDGE TANK - TK-007

FOR CONSTRUCTION



SCALES	
SCALE 1:20	
ORIG. SIZE	A1

CHECKED BY				
NAME:				
DATE:				
SIGNATURE:				
-				
FOR CONSTRUCTION				
NAME:				
DATE:				
SIGNATURE:				
RPEQ No.				
REVISIONS				
1	TANK DIAMETER & HEIGHT DIMENSIONS ADDED	03.05.22	M.B	S.R
0	ISSUED FOR CONSTRUCTION	19.01.22	M.B	S.R
A	ISSUED FOR APPROVAL	18.01.22	M.B	S.R
REV	DESCRIPTION	DATE	DWN	APP



THIS DRAWING REMAINS THE PROPERTY OF DEMEM-AKWA
REPRODUCTION OR DISSEMINATION OF ANY KIND IN ANY FORMAT IS
STRICTLY FORBIDDEN WITHOUT AUTHORISED APPROVAL

PROJECT & DRAWING TITLE	
JQU-0226 MANTEENA - SELWYN SNOW RESORT STP TANKS	
22.5KL WASTE SLUDGE TANK - TK007	
STUB FLANGE POSITIONING LAYOUT	
DRAWING NUMBER	
DEM-JQU-0226-2-0898	
REVISION	
1	