



SECTION AA

SCALE 1:100/200

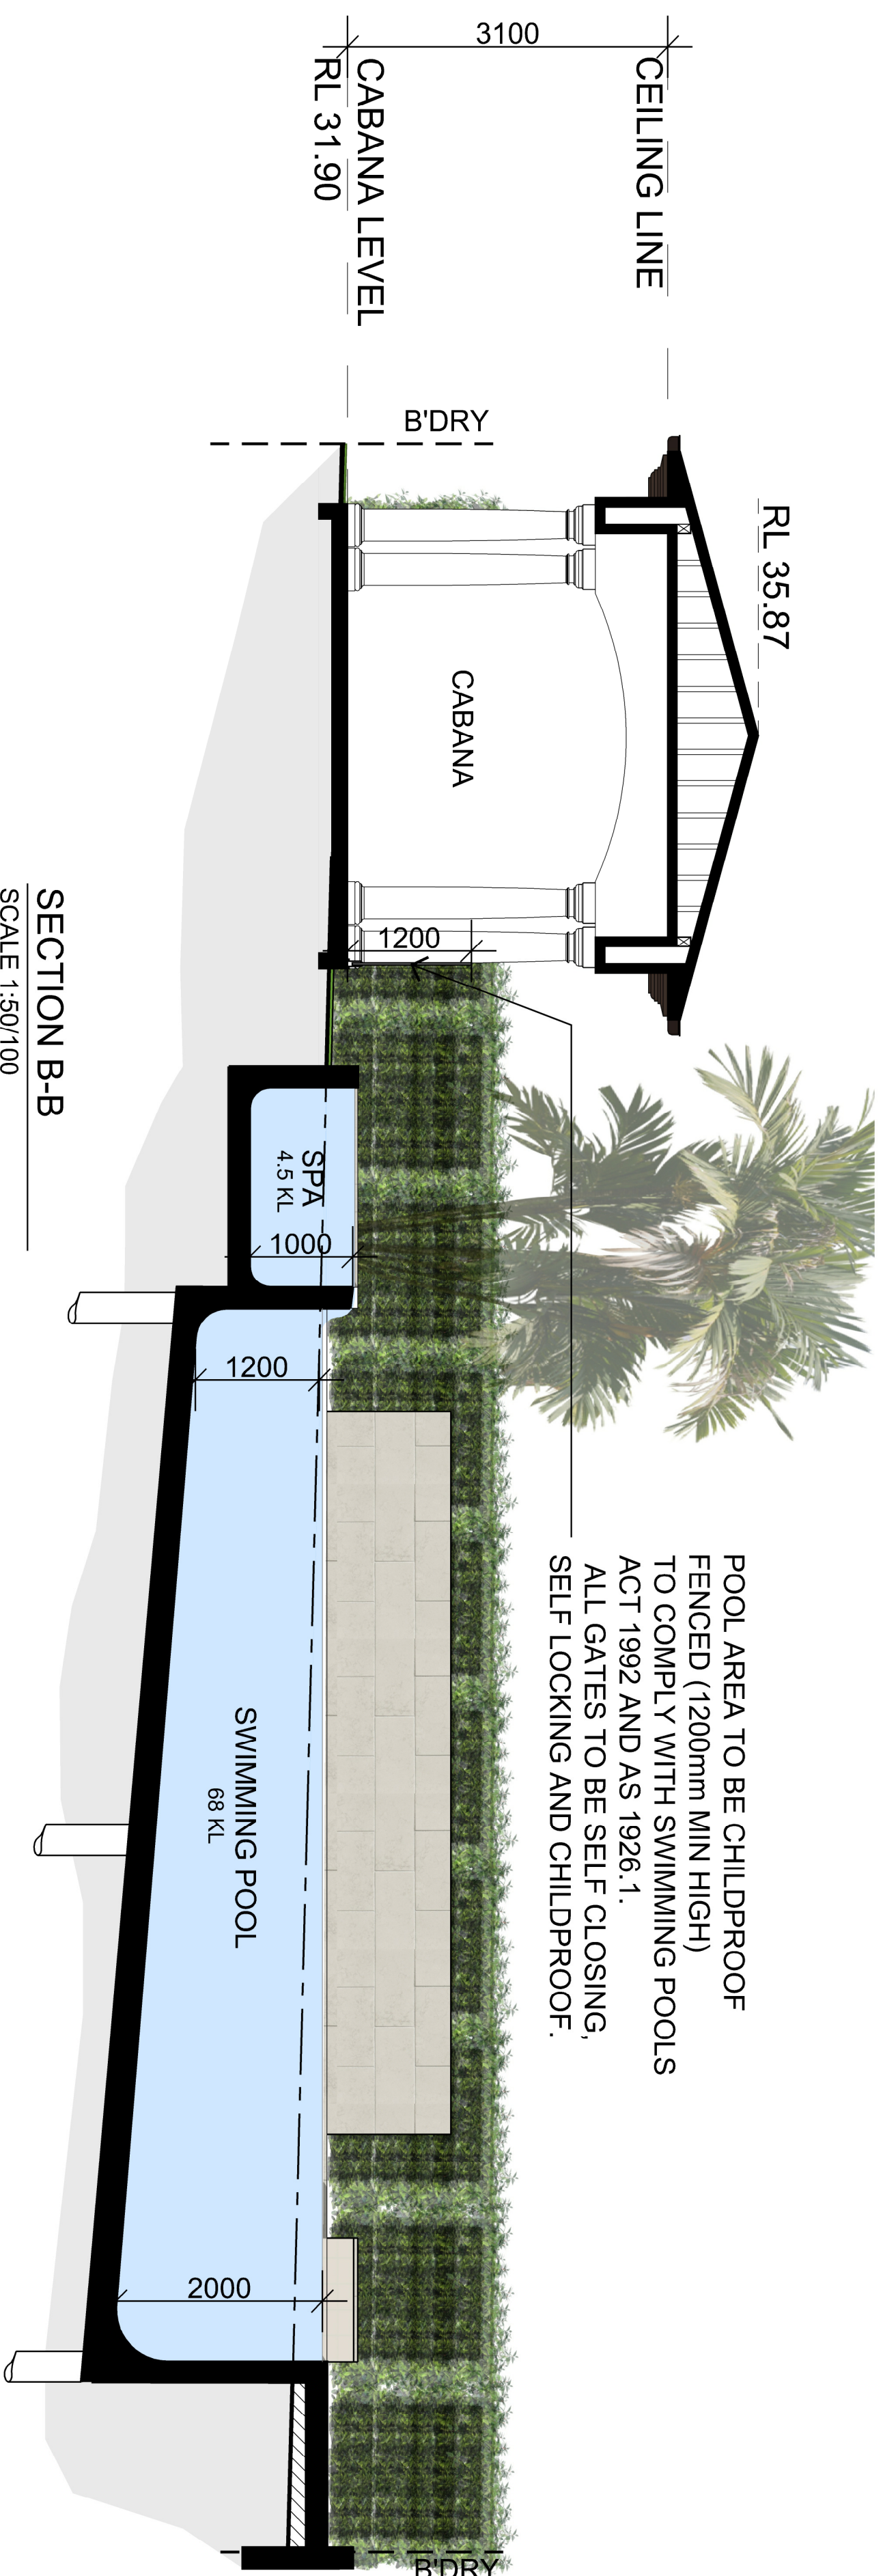

SECTION B-B

SCALE 1:50/100

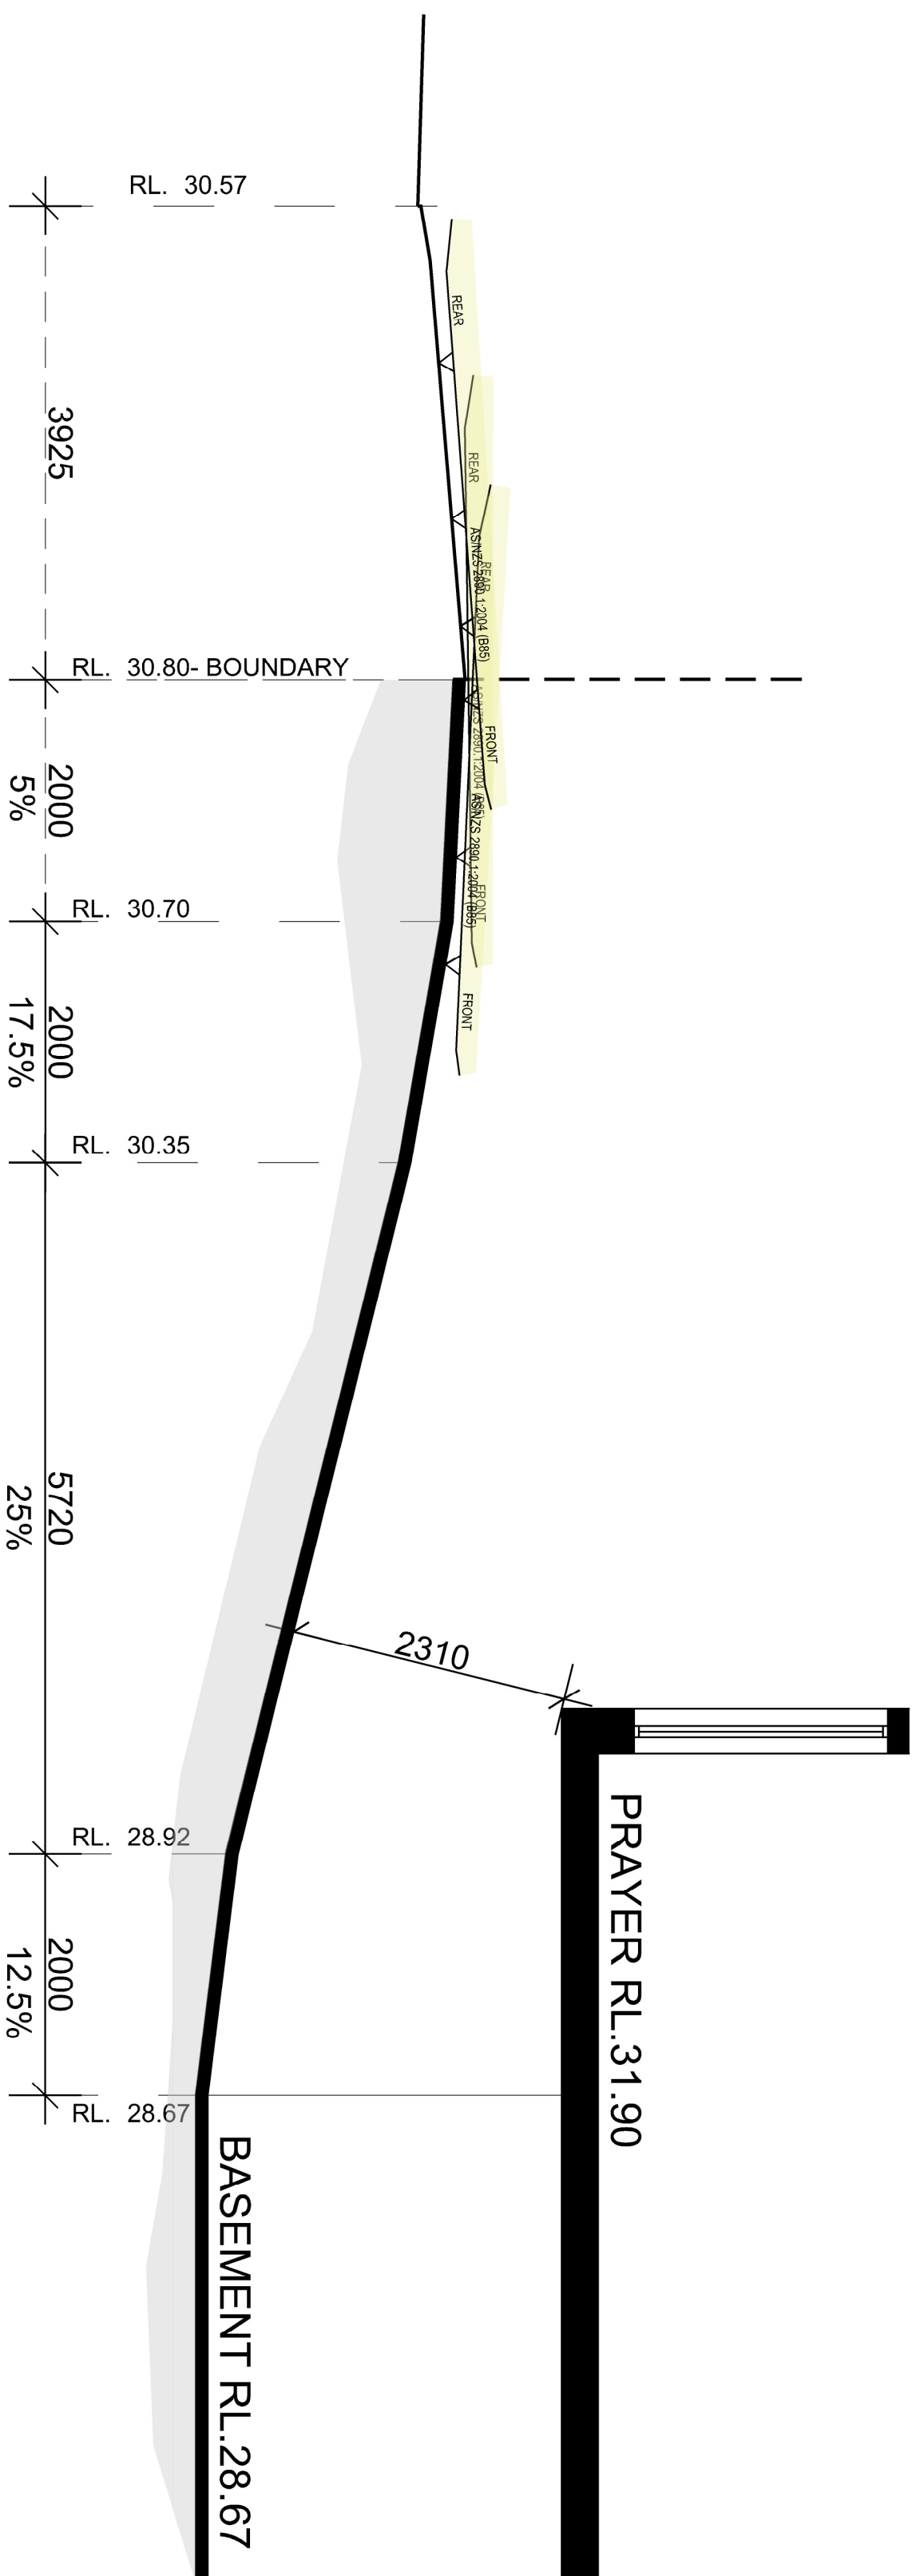

DRIVEWAY GRADES

SCALE 1:50/100

A	DA- DEVELOPMENT APPLICATION	D.S.	FEB 2022	INT
ISSUE AMENDMENT			DATE	

Client	HABIB, FAWAZ	Address	7 SOLOMON COURT, GREENACRE, NSW LOT 5 IN DP 200837
Project	PROPOSED NEW 2 STOREY DWELLING OVER BASEMENT INCLUDING POOL & FENCE	Drawing Title	SECTIONS FINISHES SCHEDULE DRIVEWAY GRADES

www.afrimart.gov.au

60.5
Miles

NANTOWIDE
HOUSE
LIVING & TRAVEL

5.4

Assessor: Diana Alexandra Slavescu
Accreditation No.: HERA/10/113

Address
7 Solomon Court GREENACRE
NSW 2190

13 Mar 2022

0007122443

hstar.com.au



<p>F1 SEED PEARL - DULUX</p> <p>Main body color</p> 	<p>F2 CEDAR ROOF SHINGLES</p> <p>roof tile</p> 	<p>F3 FREE FORM STONE</p> <p>feature wall</p> 
<p>F4 SOLID WOODEN DOOR</p> <p>garage door</p> 	<p>F6 RAW IRON FENCE</p> <p>juliet balcony & pool fence</p> 	<p>F7 MONUMENT COLORBOND</p> <p>powder coat doors and windows</p> 

Scale	A1	Issue	A
1:100	A3		
1:200			
Sheet			