


3 South Elevation
1 : 100

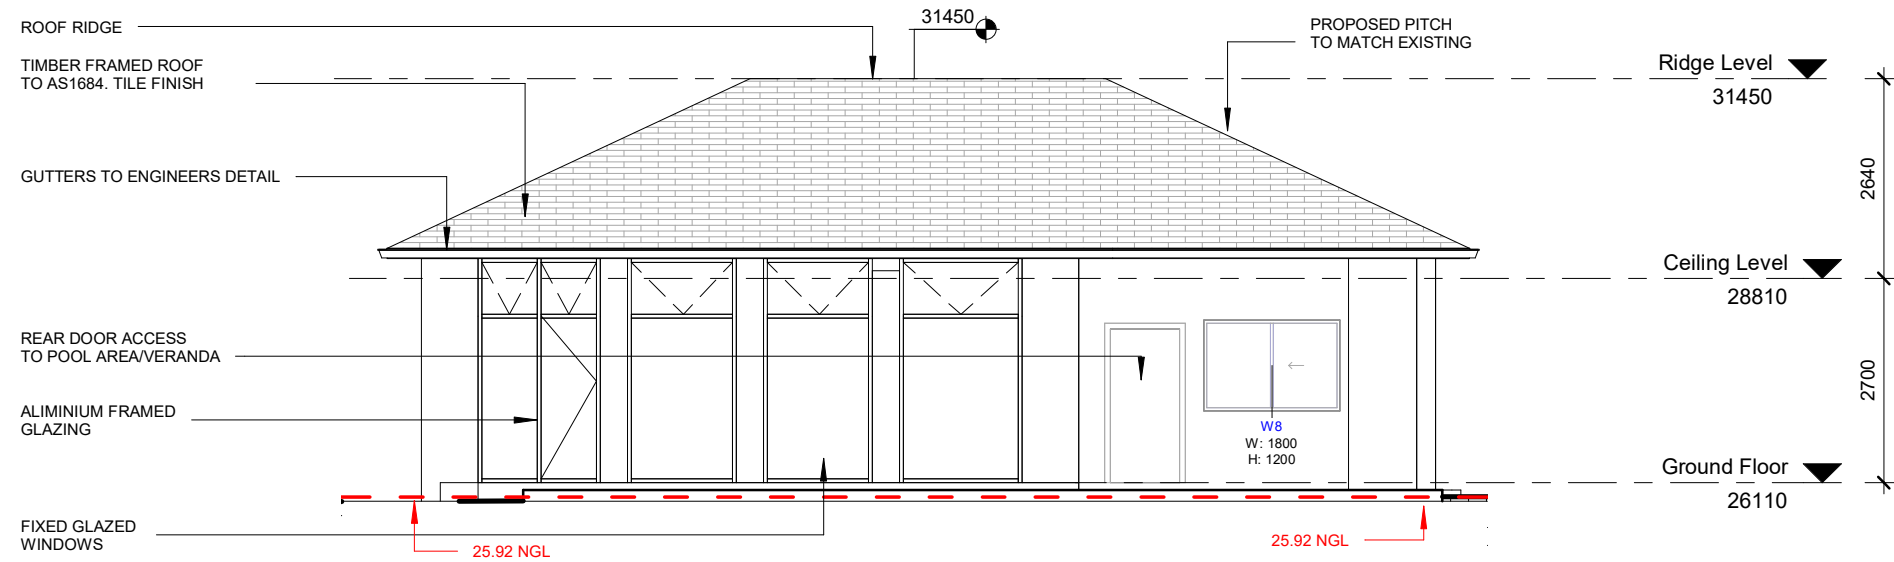

4 West Elevation
1 : 100