


FSR CALCULATION		
Site Area	Area	FSR
945 m ²	265 m ²	0.28
	265 m ²	0.28

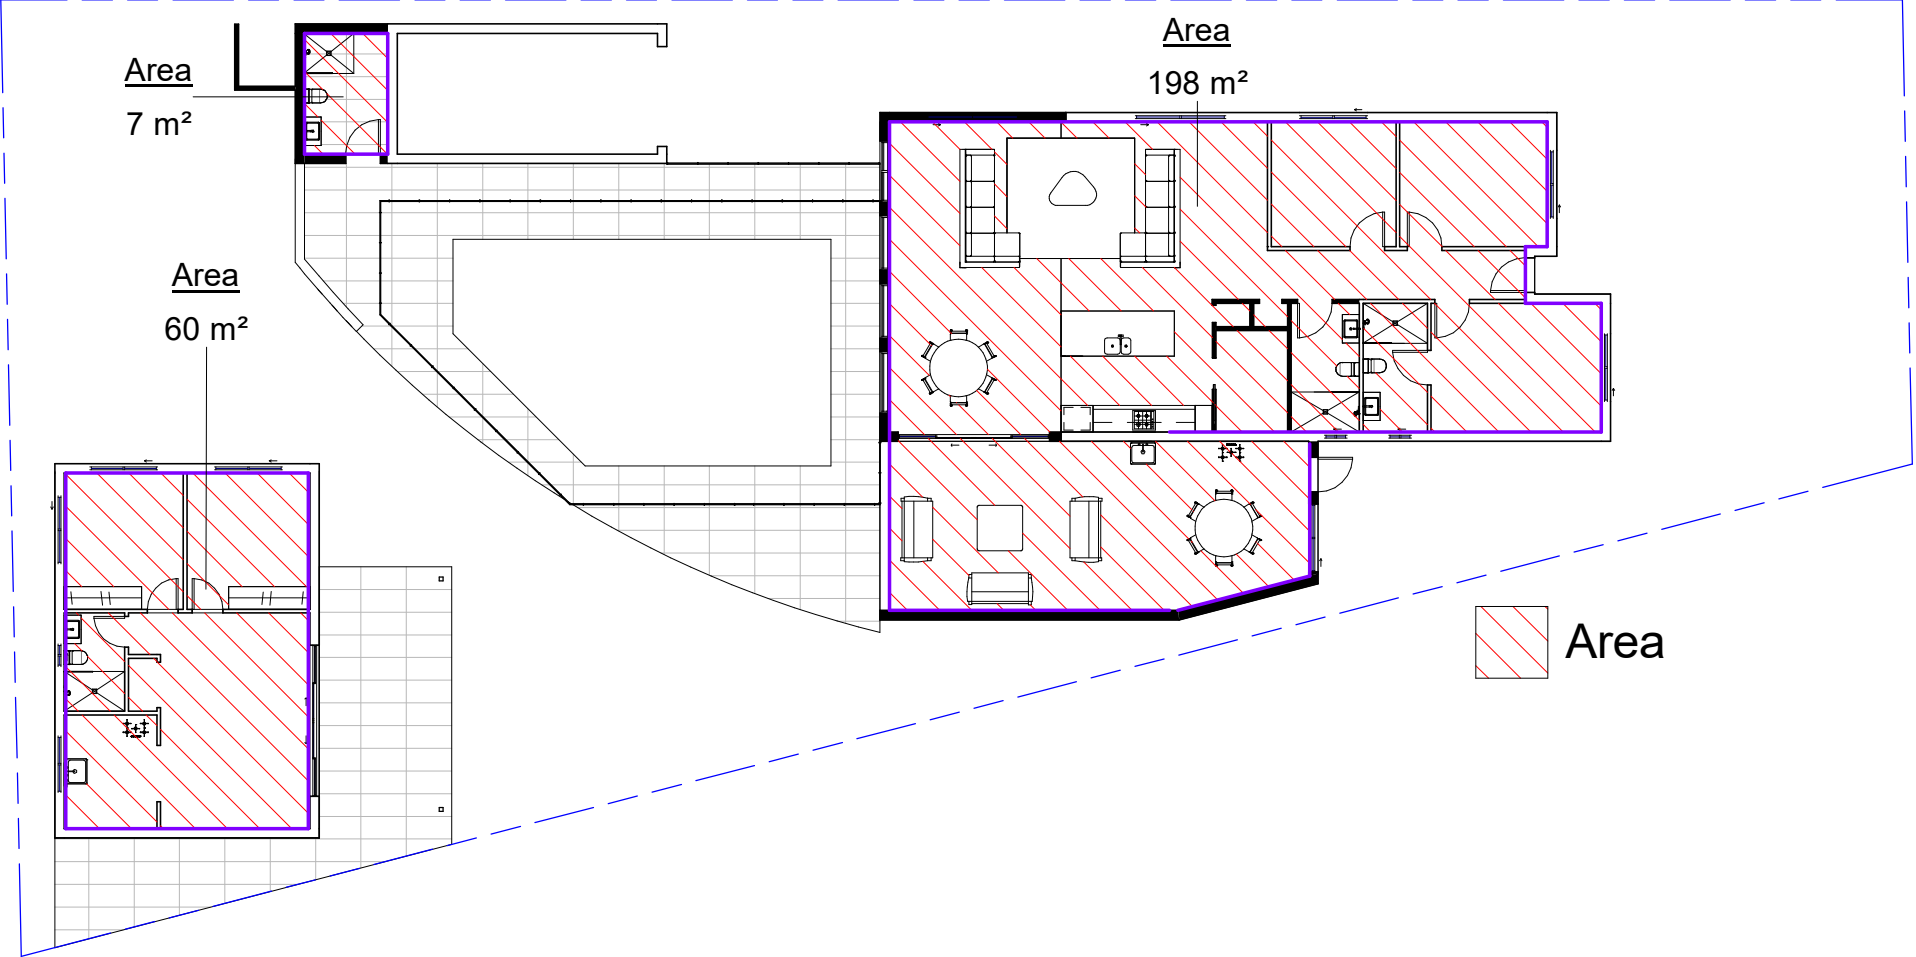

1 FSR Calculation Plan
1 : 200

C:\Users\James\OneDrive\Astley Homes\Astley Homes Projects Hub - Documents\Projects\21047 - 34 Rose St Sefton\Revis Current\34 Rose St Sefton.rvt