


Window Schedule		
Number	Width	Height
W1	1800	1200
W2	1800	1200
W3	1500	1000
W4	600	900
W5	1800	1200
W6	2400	600
W7	2400	600
W8	1800	1200

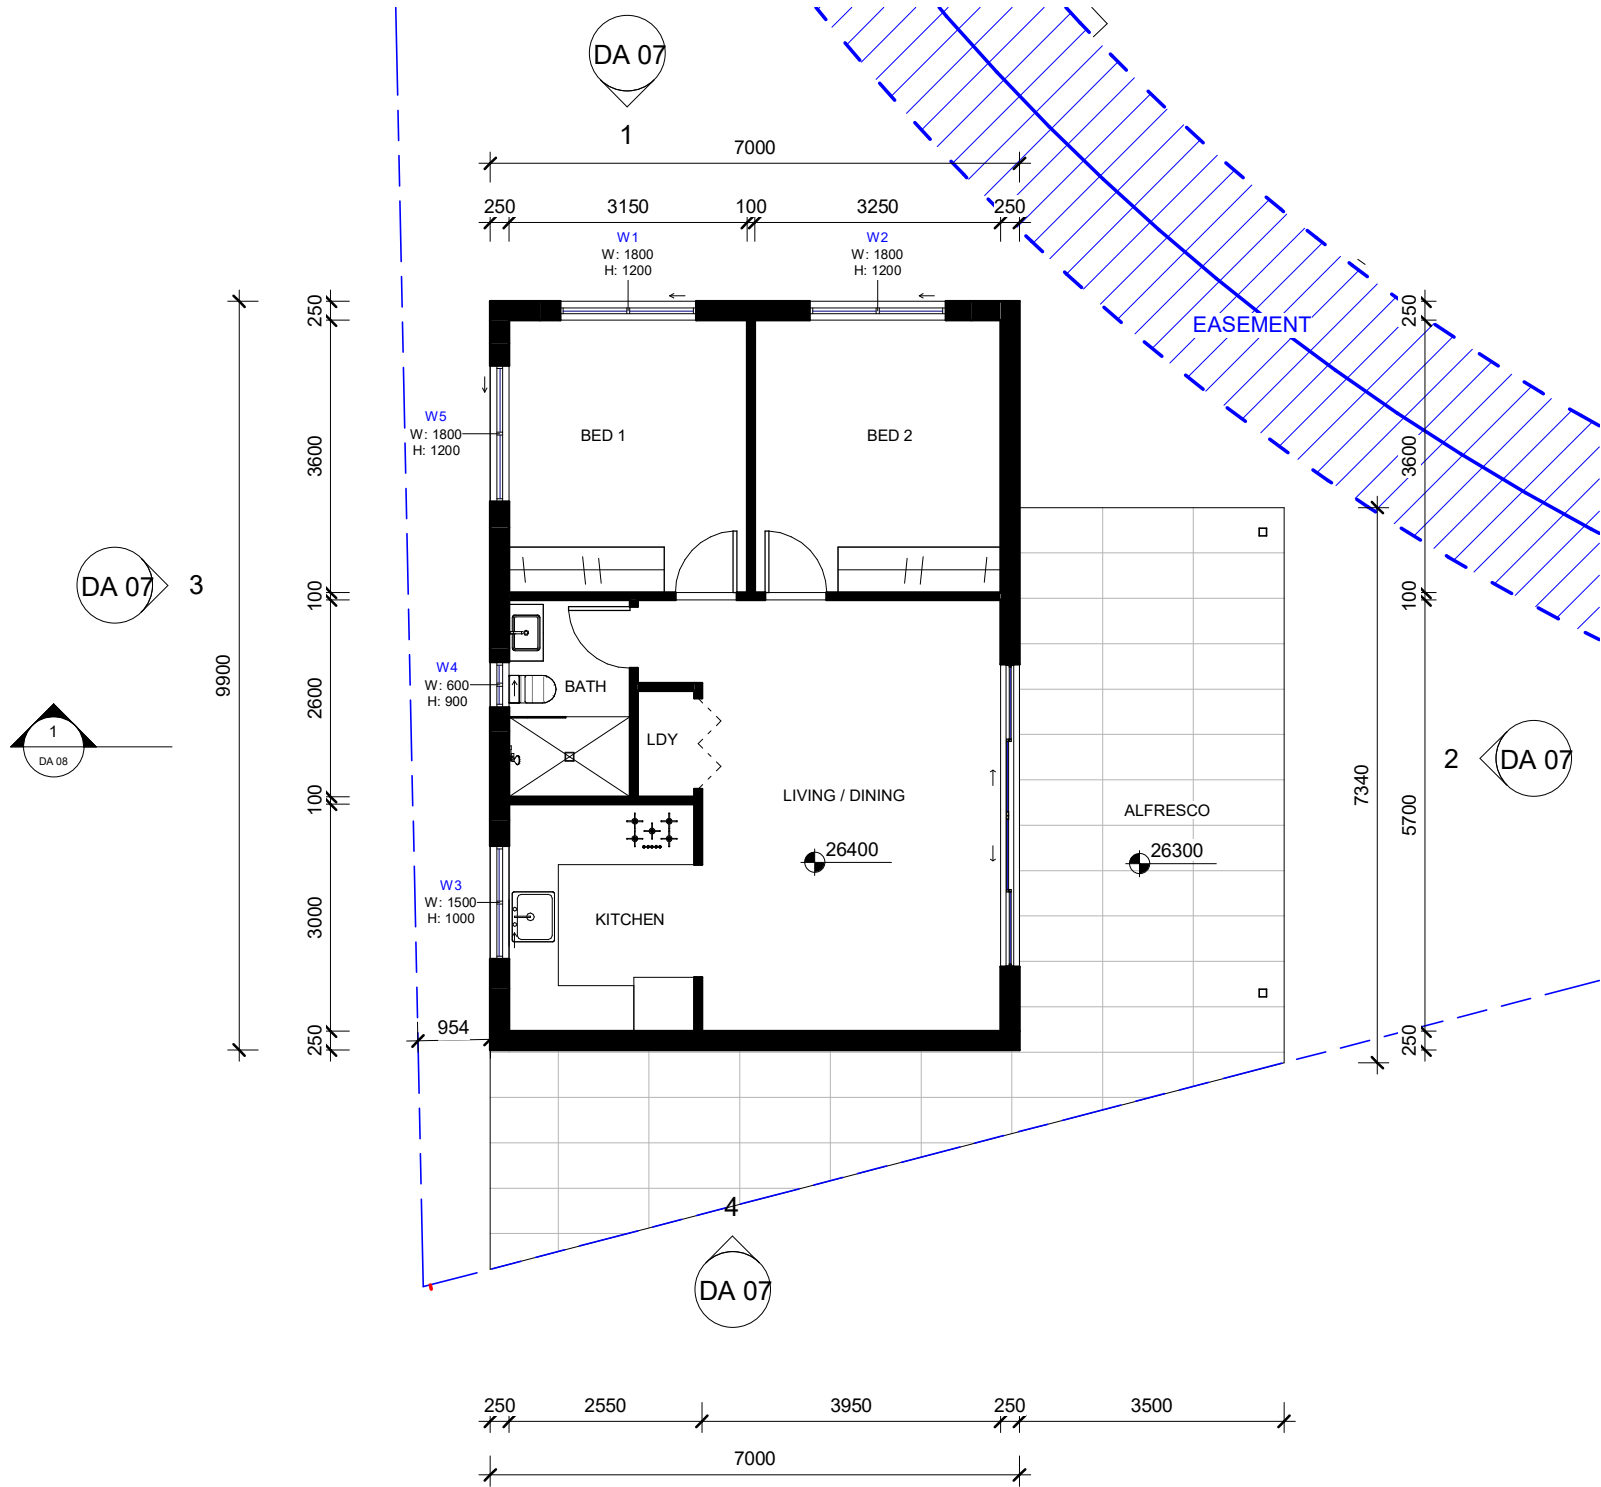

1 Ground Floor Secondary Dwelling
1 : 100

LEGEND	
	EXISTING WALLS
	PROPOSED WALLS

DESIGNER

CLIENT

REVISIONS			
ISSUE	DATE	DESCRIPTION	BY
1	05.03.2022	Issued For Development Application	K.H

PROJECT TITLE

Proposed Extension + Secondary Dwelling

PROJECT ADDRESS

34 Rose St Sefton

NOTES

Dimensions - Contractors to check all dimensions on site prior to commencing construction.
Do not scale from this drawing. Use given dimensions.
Copyright © This document is copyright. All rights reserved.

DRAWING TITLE

Secondary Ground floor dwelling

DRAWING NO.

DA 03

DATE OF ISSUE

05.03.2022

REVISION NO.

1

DRAWING SCALE

As indicated

TRUE NORTH

SHEET SIZE

A3

ISSUED FOR DEVELOPMENT APPLICATION