


1 Secondary Dwelling Section
1 : 100

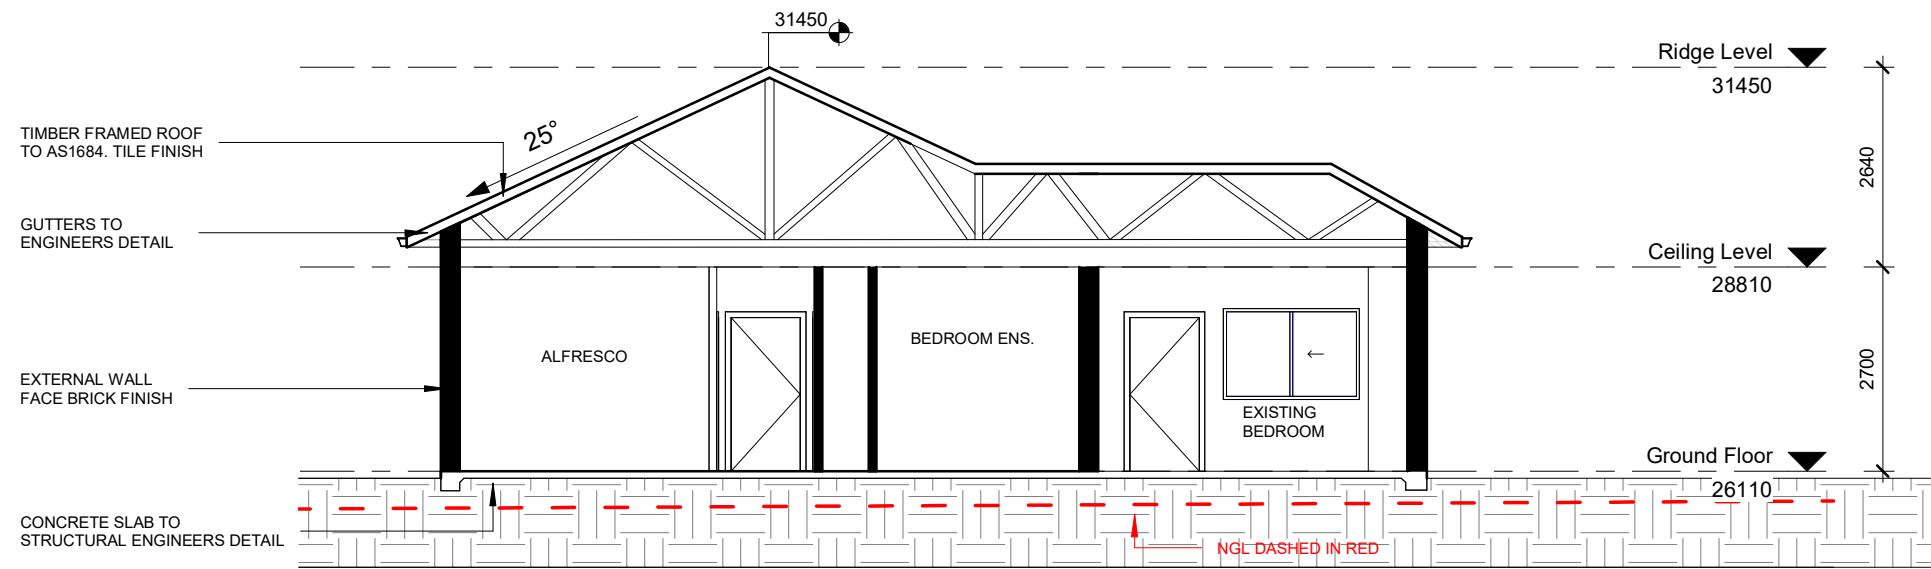

2 Principle Dwelling Section
1 : 100